

工程設計建議及造價評估
Project Design Proposal and Project Costs Estimate

1. 工程名稱：西貢滯西洲高爾夫球場碼頭至鹽田仔玉帶橋行山徑建造工程 (SK-DMW300)
2. 工程代理：西貢民政事務處工程組
3. 工程建議者：旅遊及經濟發展工作小組 / 西貢民政事務處
4. 工地位置：西貢滯西洲 (詳情見附件一)
5. 工地現場近照：附件二
6. 工程設計大綱圖：附件三至六
7. 工程造價評估：**\$3,000,000.00**

預算開支 (\$)

工程項目

(1) 合約預備工程	200,000.00
(2) 鋪設約 940 米的植被行人徑	400,000.00
(3) 鋪設約 220 米的砌石籠及木板步道	900,000.00
(4) 鋪設梯級	400,000.00
(5) 建造三條行人橋	800,000.00
(6) 加建仿木欄河、警示牌及指示牌	300,000.00

預算總工程費：**3,000,000.00**

8. 施工時間表：2016 年 11 月 至 2017 年 6 月
9. 上述工程設計已獲西貢滯西洲高爾夫球場同意。請各委員就上述工程設計建議進行討論，並且考慮是否通過工程設計與及撥款推展以上工程。

西貢民政事務處
 工程組
 2016 年 9 月



NOTES:

1. All dimensions are in millimetres unless otherwise stated.

No.	DATE	DESCRIPTION	INITIAL
REVISION			
		NAME	DATE
DESIGNED		S.K. CHAN	09/2016
DRAWN		K.C.YAM	09/2016
CHECKED		W.K. SO	09/2016
APPROVED			

CONTRACT No. & TITLE

Construction of hiking trail from
KSC Public Golf Course Pier to
Yim Tim Tsai Breakwater, Sai Kung


DRAWING TITLE

SITE LOCATION

DRAWING No.	SCALE
SKW 3978 - 01	N.T.S

SAI KUNG

DISTRICT

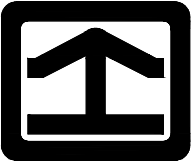

H.A.D.
WORKS



CH 0 (A)

植被行人徑



梯級

CH 187 (A)



行人橋和梯級

CH 338 (A)



植被行人徑

CH 604 (A)



行人橋

CH 977 (A)



梯級

CH 1041 (A)

NOTES:

1. All dimensions are in millimetres unless otherwise stated.

附件二


No.	DATE	DESCRIPTION	INITIAL
REVISION			
		NAME	DATE
DESIGNED		S.K. CHAN	09/2016
DRAWN		K.C.YAM	09/2016
CHECKED		W.K. SO	09/2016
APPROVED			

CONTRACT No. & TITLE
Construction of hiking trail from
KSC Public Golf Course Pier to
Yim Tim Tsai Breakwater, Sai Kung

DRAWING TITLE
SITE PHOTOS

DRAWING No.	SCALE
SKW 3978 - 02	N.T.S


SAI KUNG
DISTRICT

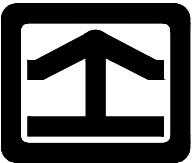

H.A.D.
WORKS

NOTES:

1. All dimensions are in millimetres unless otherwise stated.

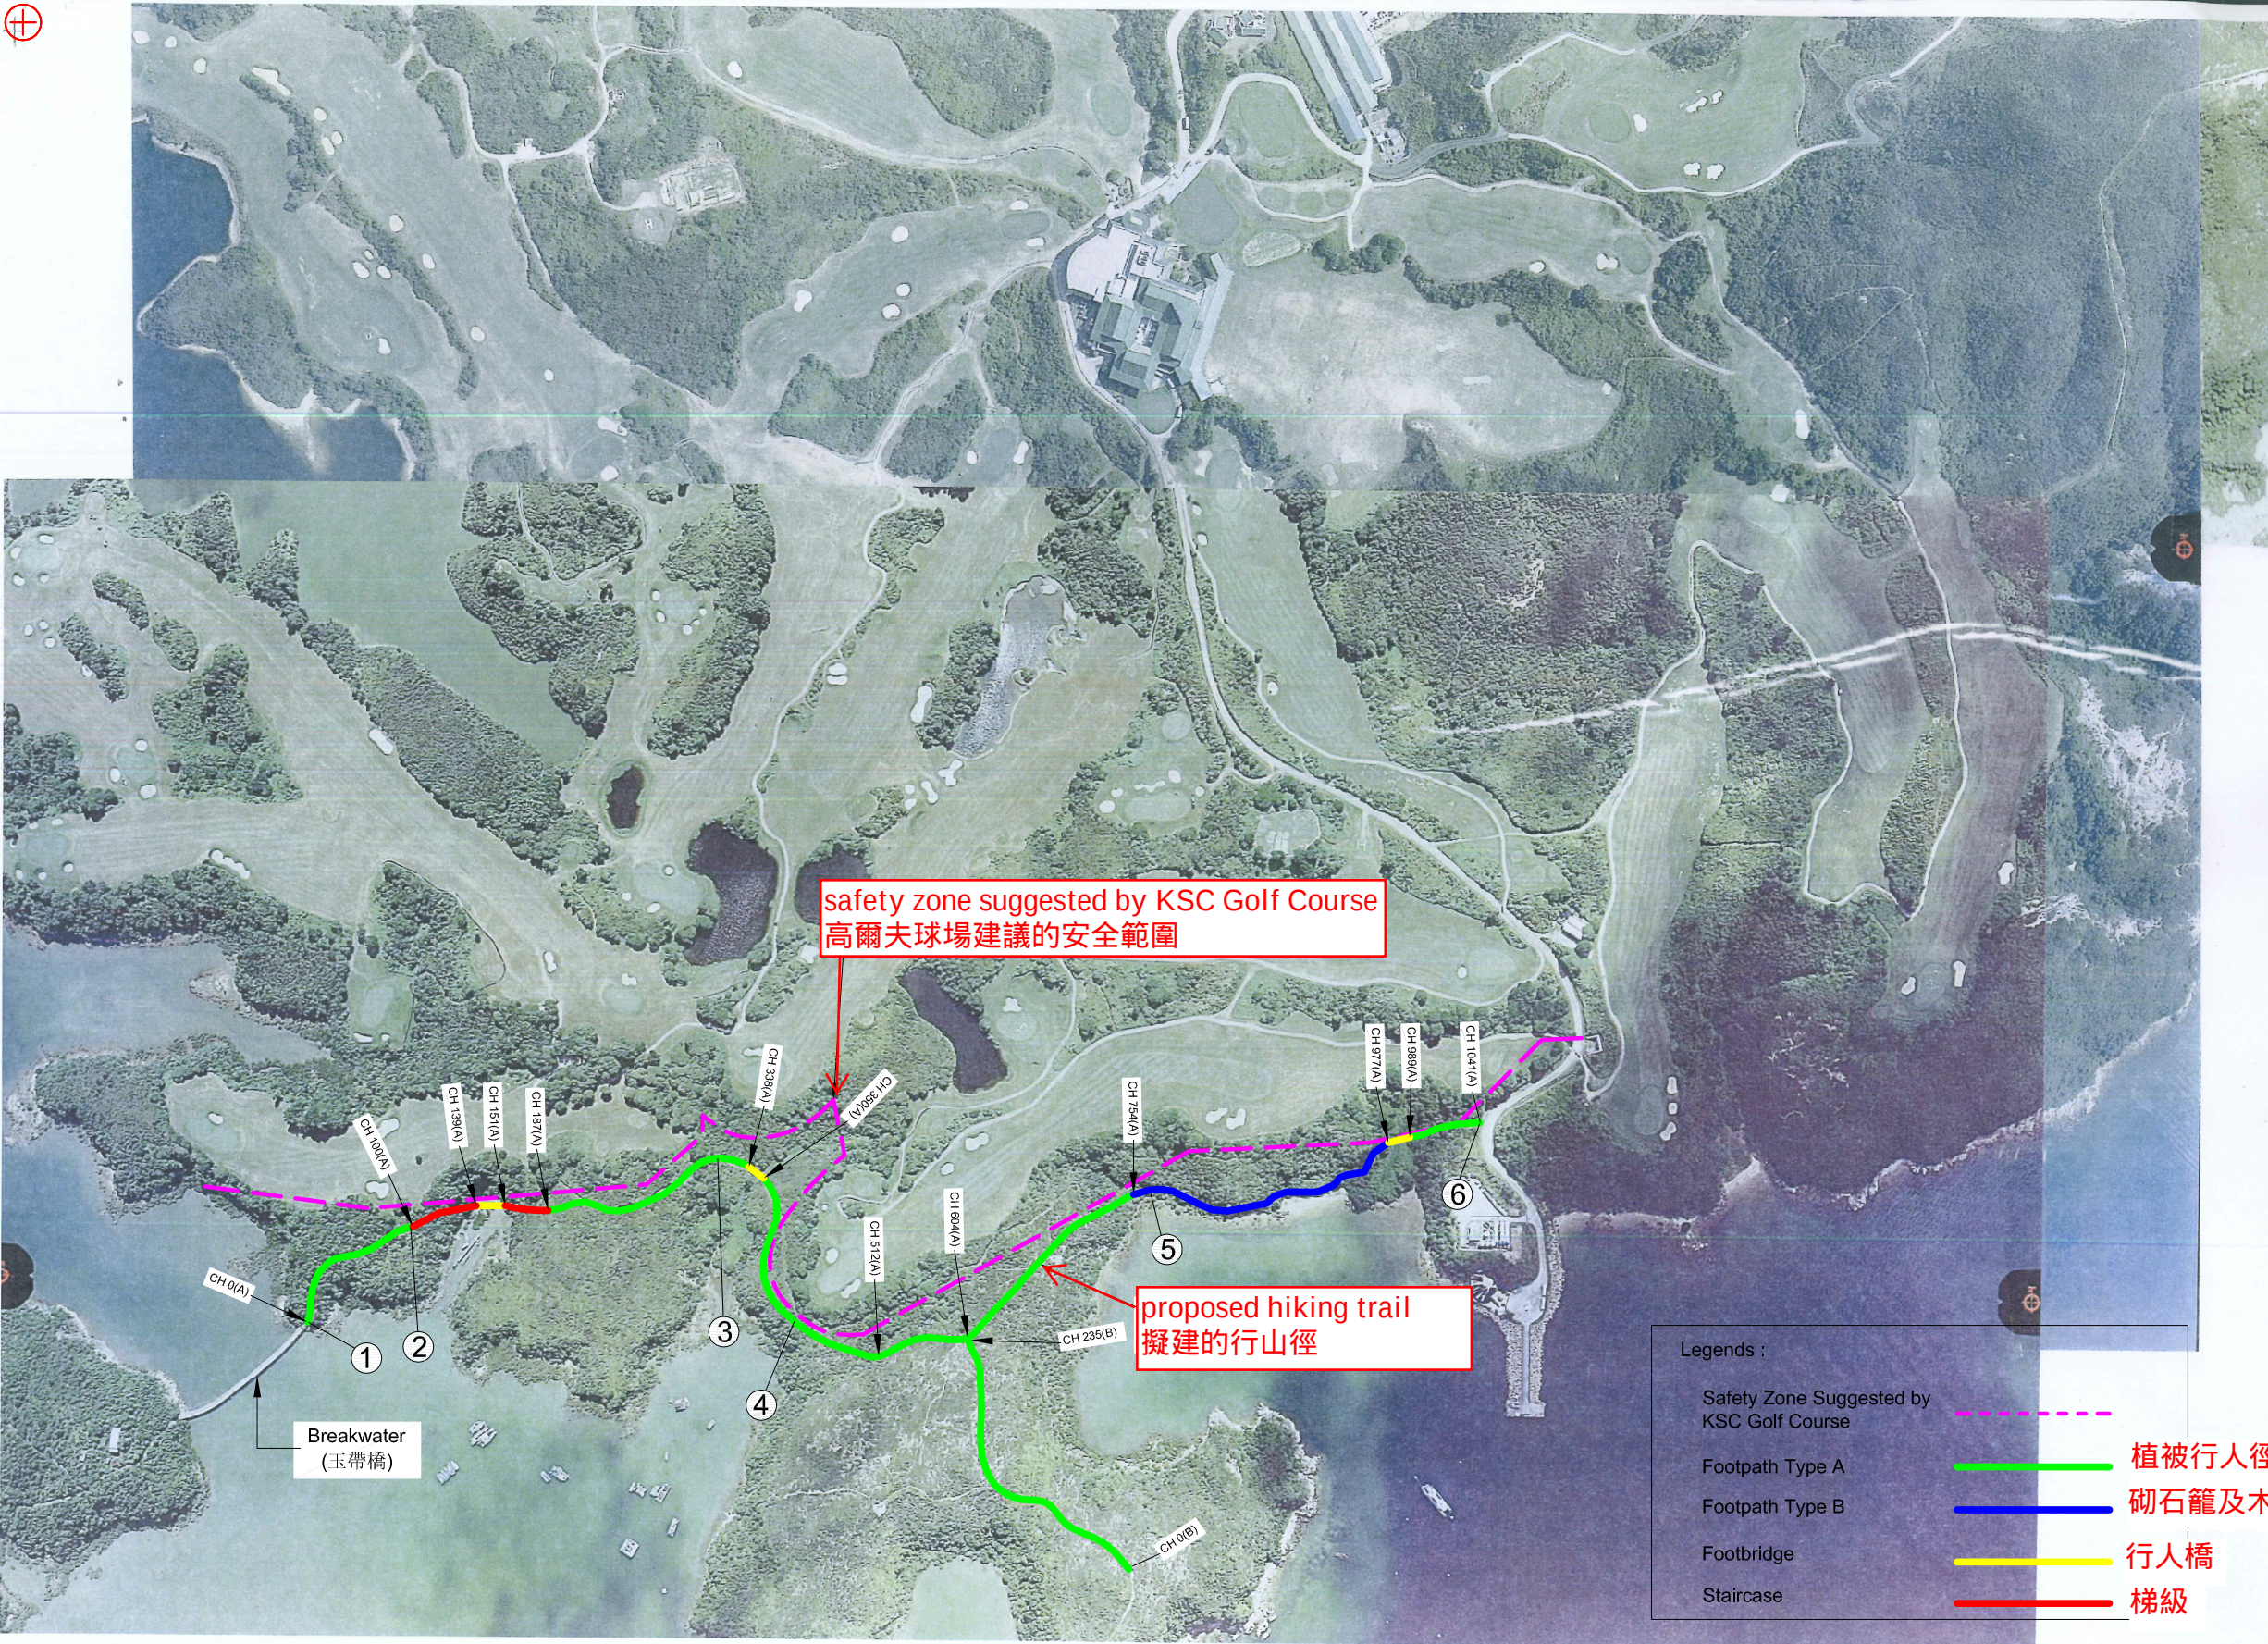


No.	DATE	DESCRIPTION	INITIAL
REVISION			
		NAME	DATE
DESIGNED		S.K. CHAN	09/2016
DRAWN		K.C.YAM	09/2016
CHECKED		W.K. SO	09/2016
APPROVED			
CONTRACT No. & TITLE			
Construction of hiking trail from KSC Public Golf Course Pier to Yim Tim Tsai Breakwater, Sai Kung			
DRAWING TITLE			
SITE PLAN			
DRAWING No.			SCALE
SKW 3978 - 03			AS SHOWN

SAI KUNG

DISTRICT

SITE PLAN

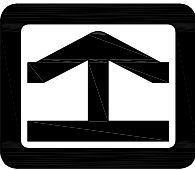

H.A.D.
WORKS

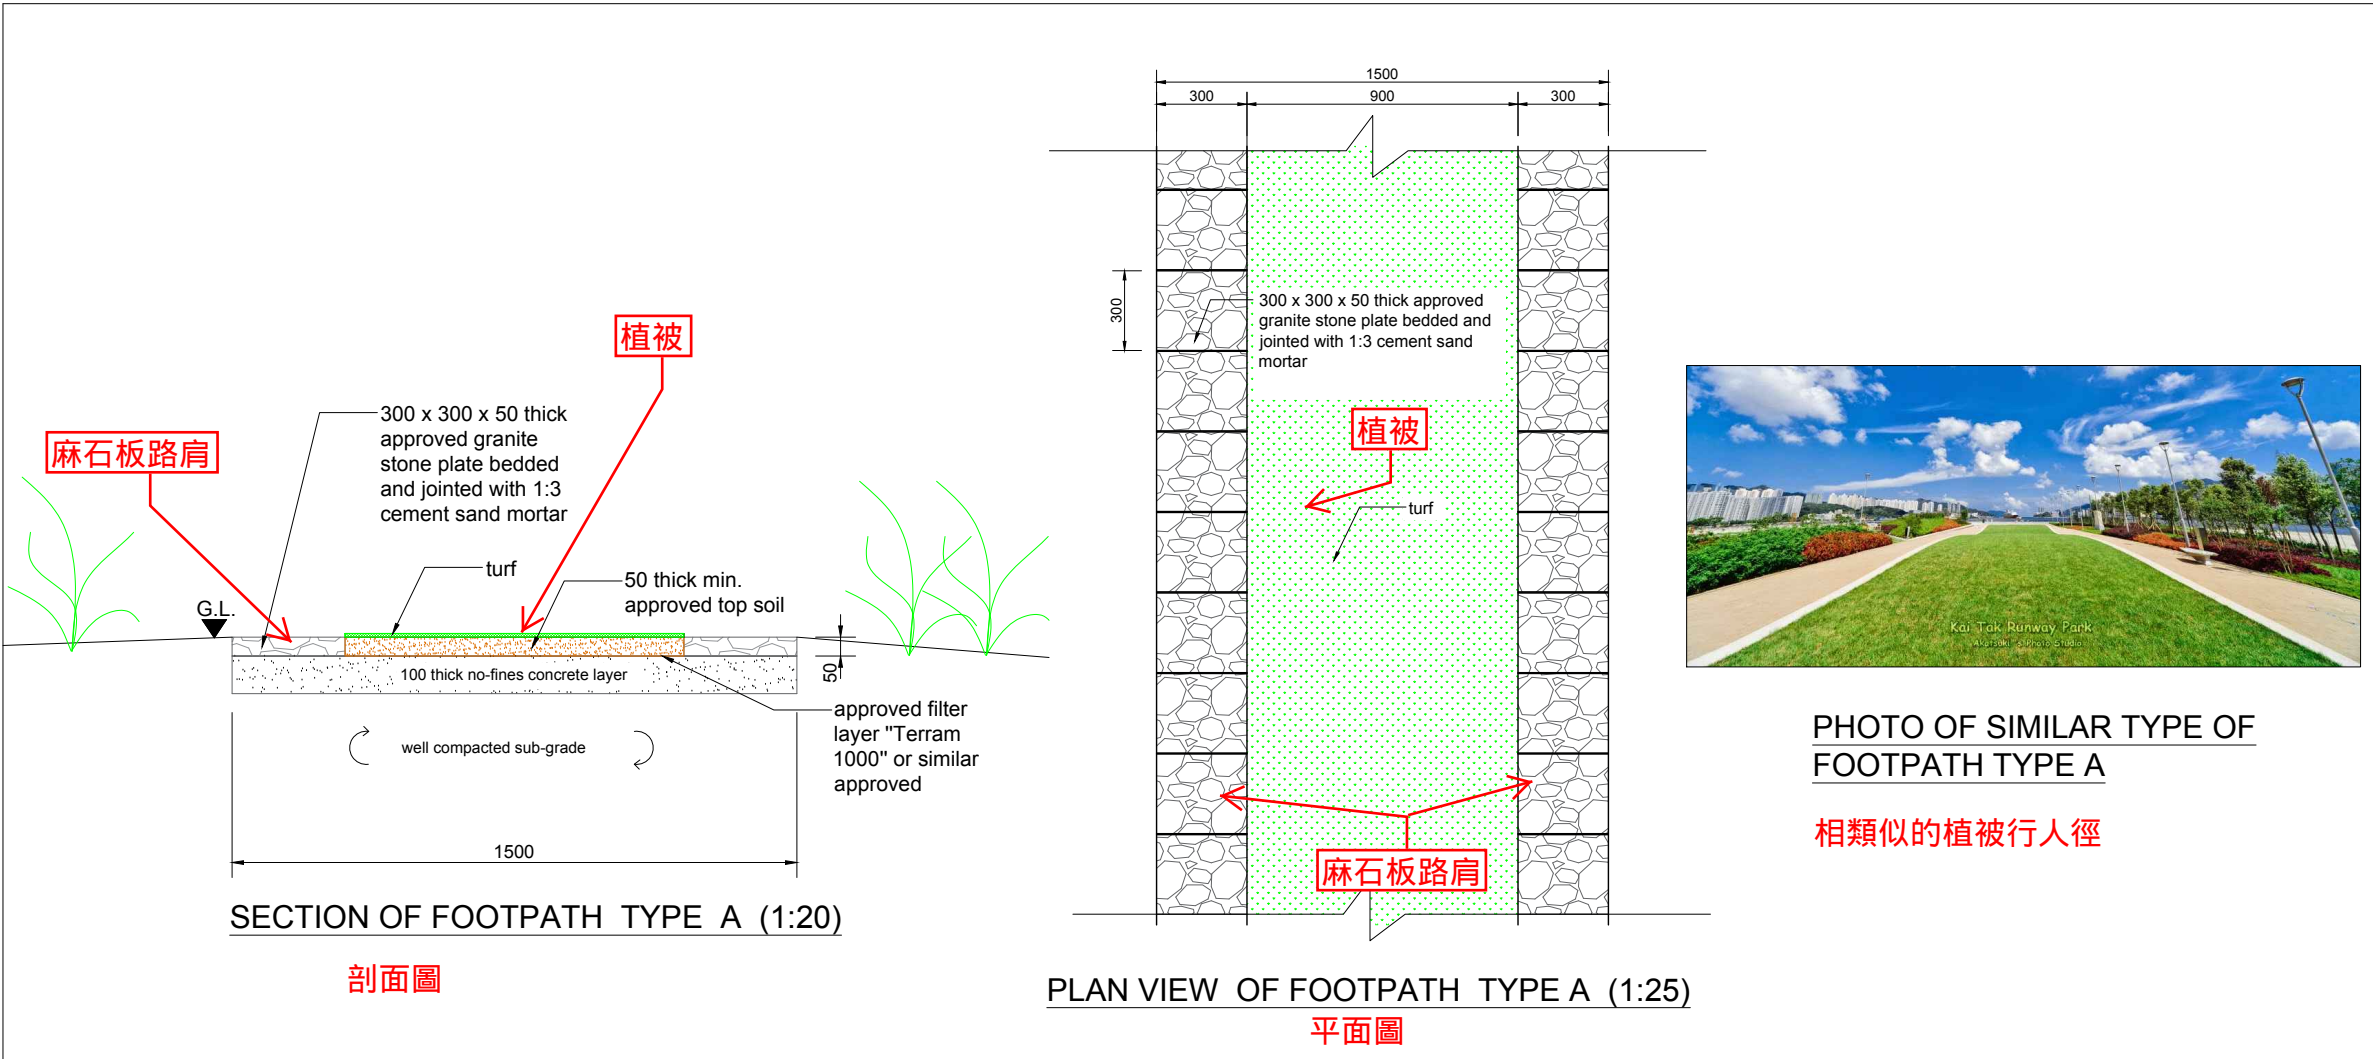


PHOTO OF SIMILAR TYPE OF FOOTPATH TYPE A

相類似的植被行人徑

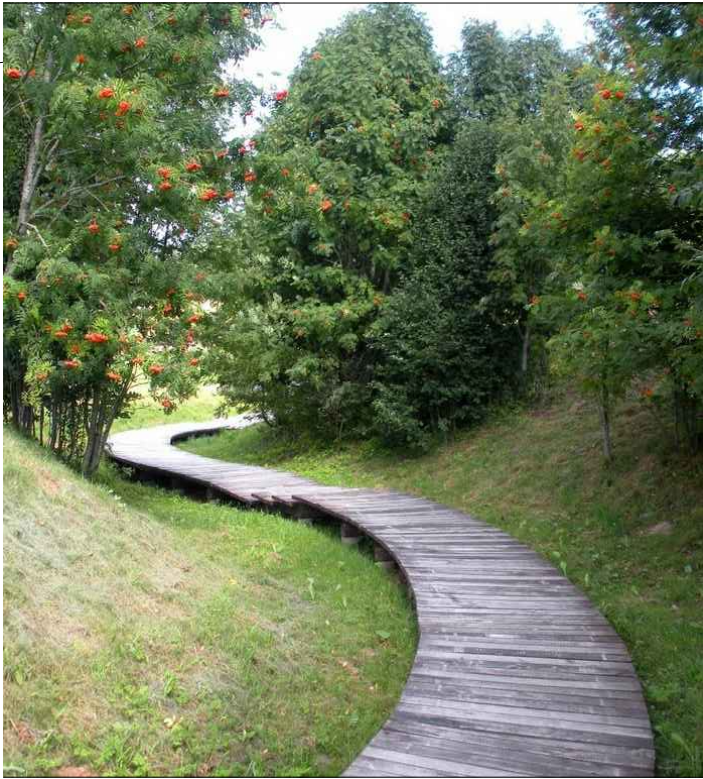
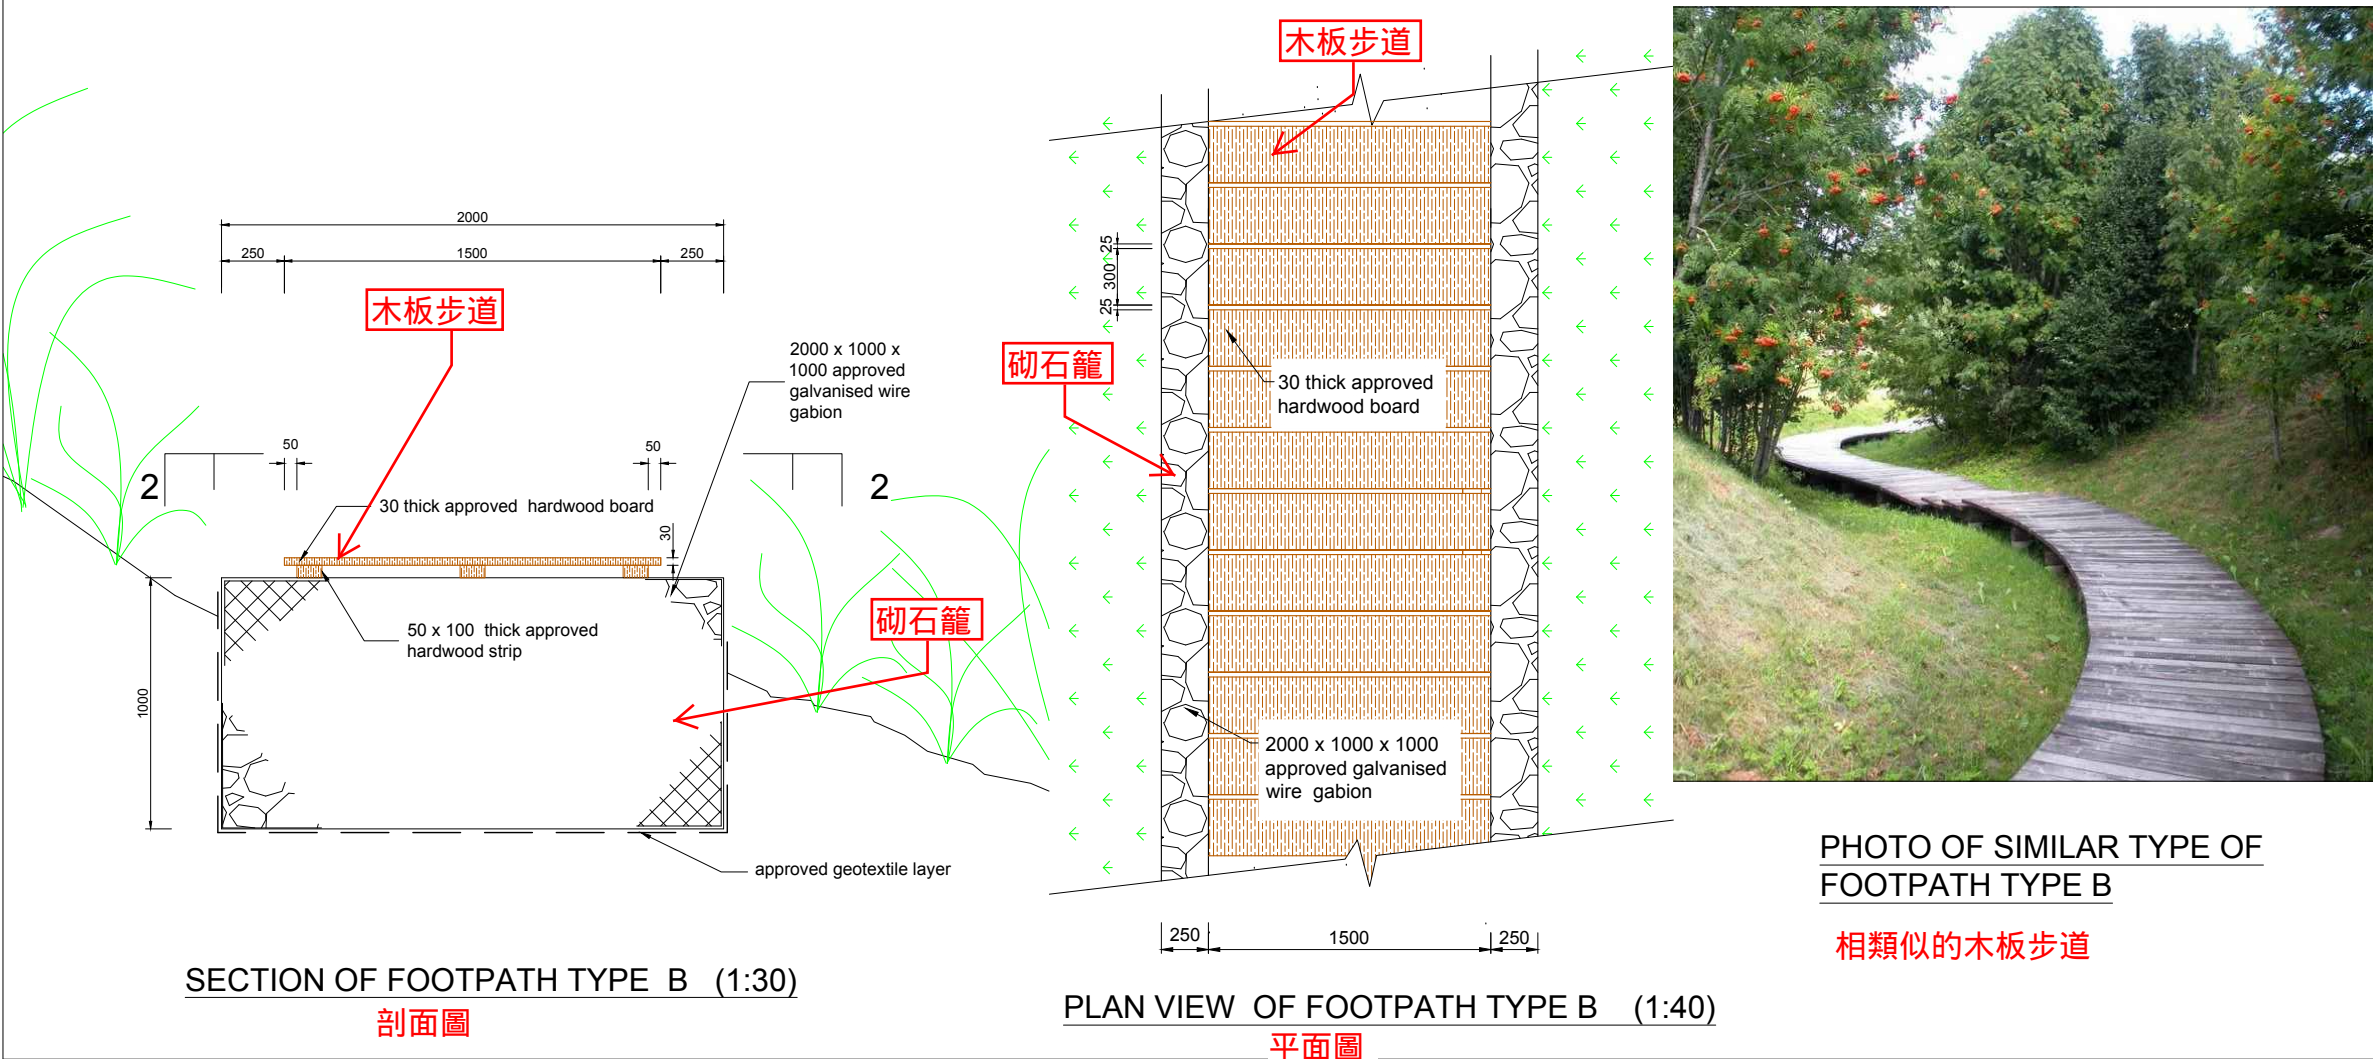


PHOTO OF SIMILAR TYPE OF FOOTPATH TYPE B

相類似的木板步道

NOTES:

附件四

1. All dimensions are in millimetres unless otherwise stated.


No.	DATE	DESCRIPTION	INITIAL
REVISION			
		NAME	DATE
DESIGNED		S.K. CHAN	09/2016
DRAWN		K.C.YAM	09/2016
CHECKED		W.K. SO	09/2016
APPROVED			

CONTRACT No. & TITLE
Construction of hiking trail from
KSC Public Golf Course Pier to
Yim Tim Tsai Breakwater, Sai Kung

DRAWING TITLE
SECTION OF FOOTPATH TYPE A & B,
PLAN VIEW OF FOOTPATH TYPE A & B AND
PHOTO OF SIMILAR TYPE OF FOOTPATH
TYPE A & B

DRAWING No.	SCALE
SKW 3978 - 04	AS SHOWN


SAI KUNG
DISTRICT

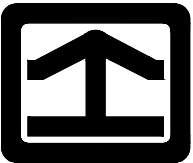

H.A.D.
WORKS

NOTES:

1. All dimensions are in millimetres unless otherwise stated.

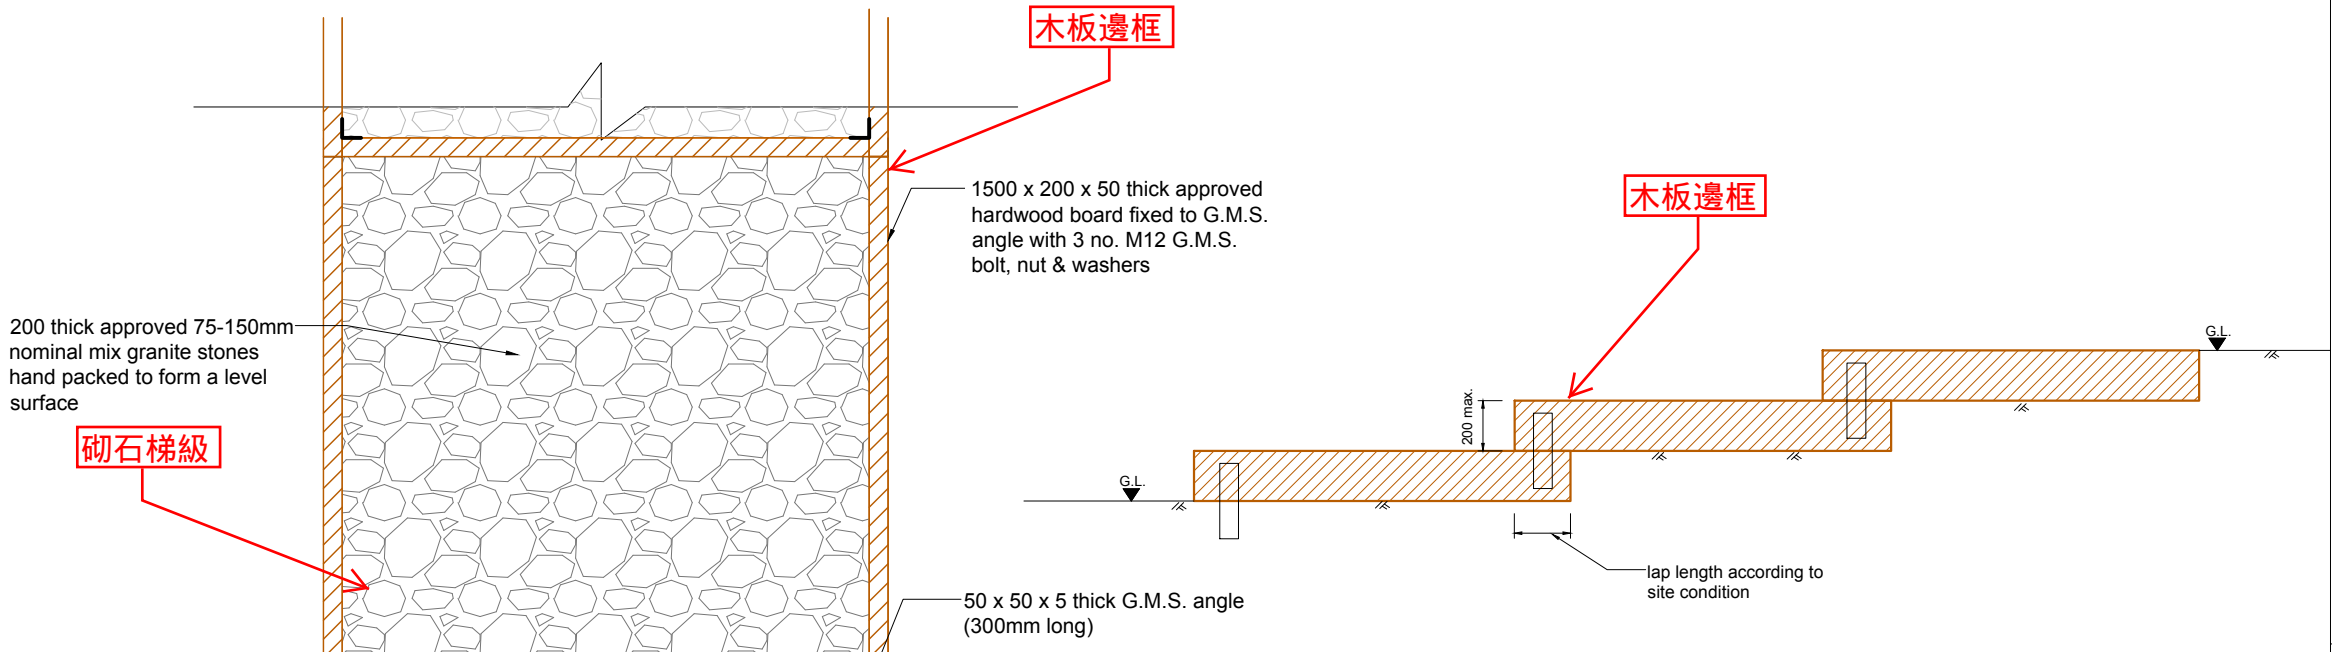

SIDE ELEVATION OF STAIRCASE 1 : 30

旁視圖

PLAN VIEW OF STAIRCASE 1 : 20

平面圖

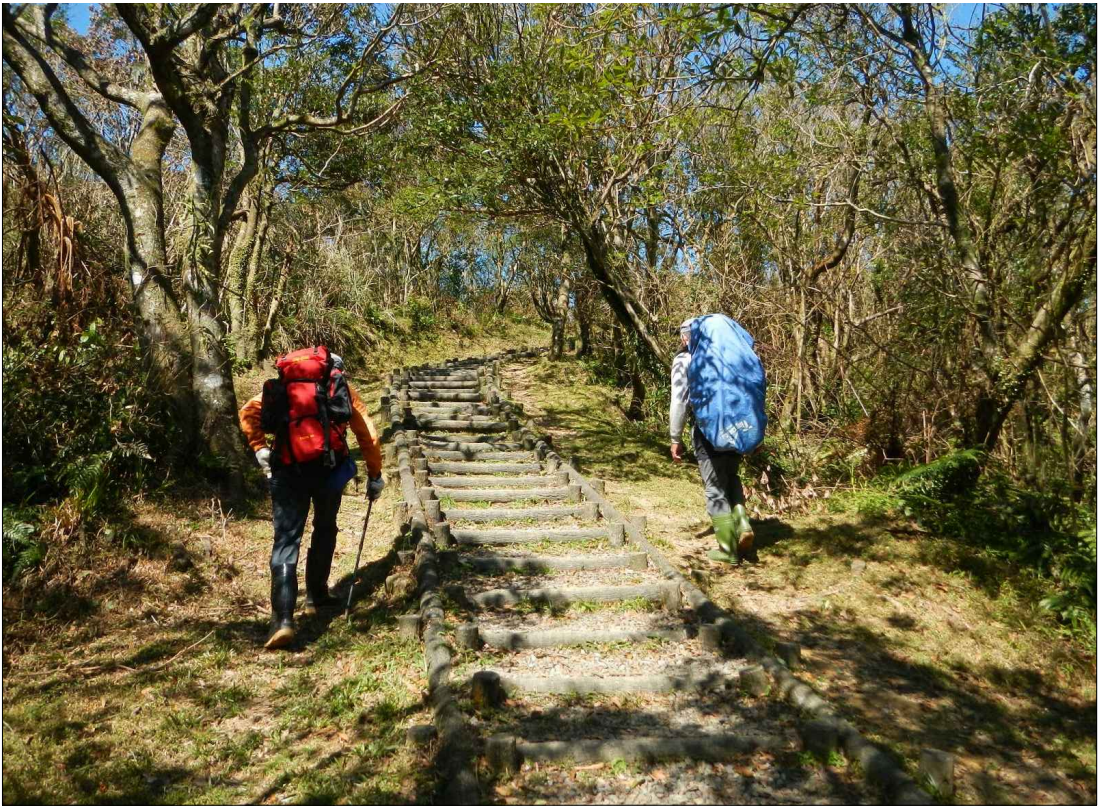


PHOTO OF SIMILAR TYPE OF STAIRCASE

相類似的梯級


No.	DATE	DESCRIPTION	INITIAL
REVISION			
		NAME	DATE
DESIGNED		S.K. CHAN	09/2016
DRAWN		K.C.YAM	09/2016
CHECKED		W.K. SO	09/2016
APPROVED			

CONTRACT No. & TITLE
Construction of hiking trail from
KSC Public Golf Course Pier to
Yim Tim Tsai Breakwater, Sai Kung


DRAWING TITLE
PLAN VIEW OF STAIRCASE, SIDE ELEVATION
OF STAIRCASE AND PHOTO OF SIMILAR
TYPE OF STAIRCASE

DRAWING No.	SCALE
SKW 3978 - 05	AS SHOWN

SAI KUNG
DISTRICT

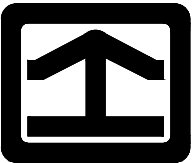


H.A.D.
WORKS

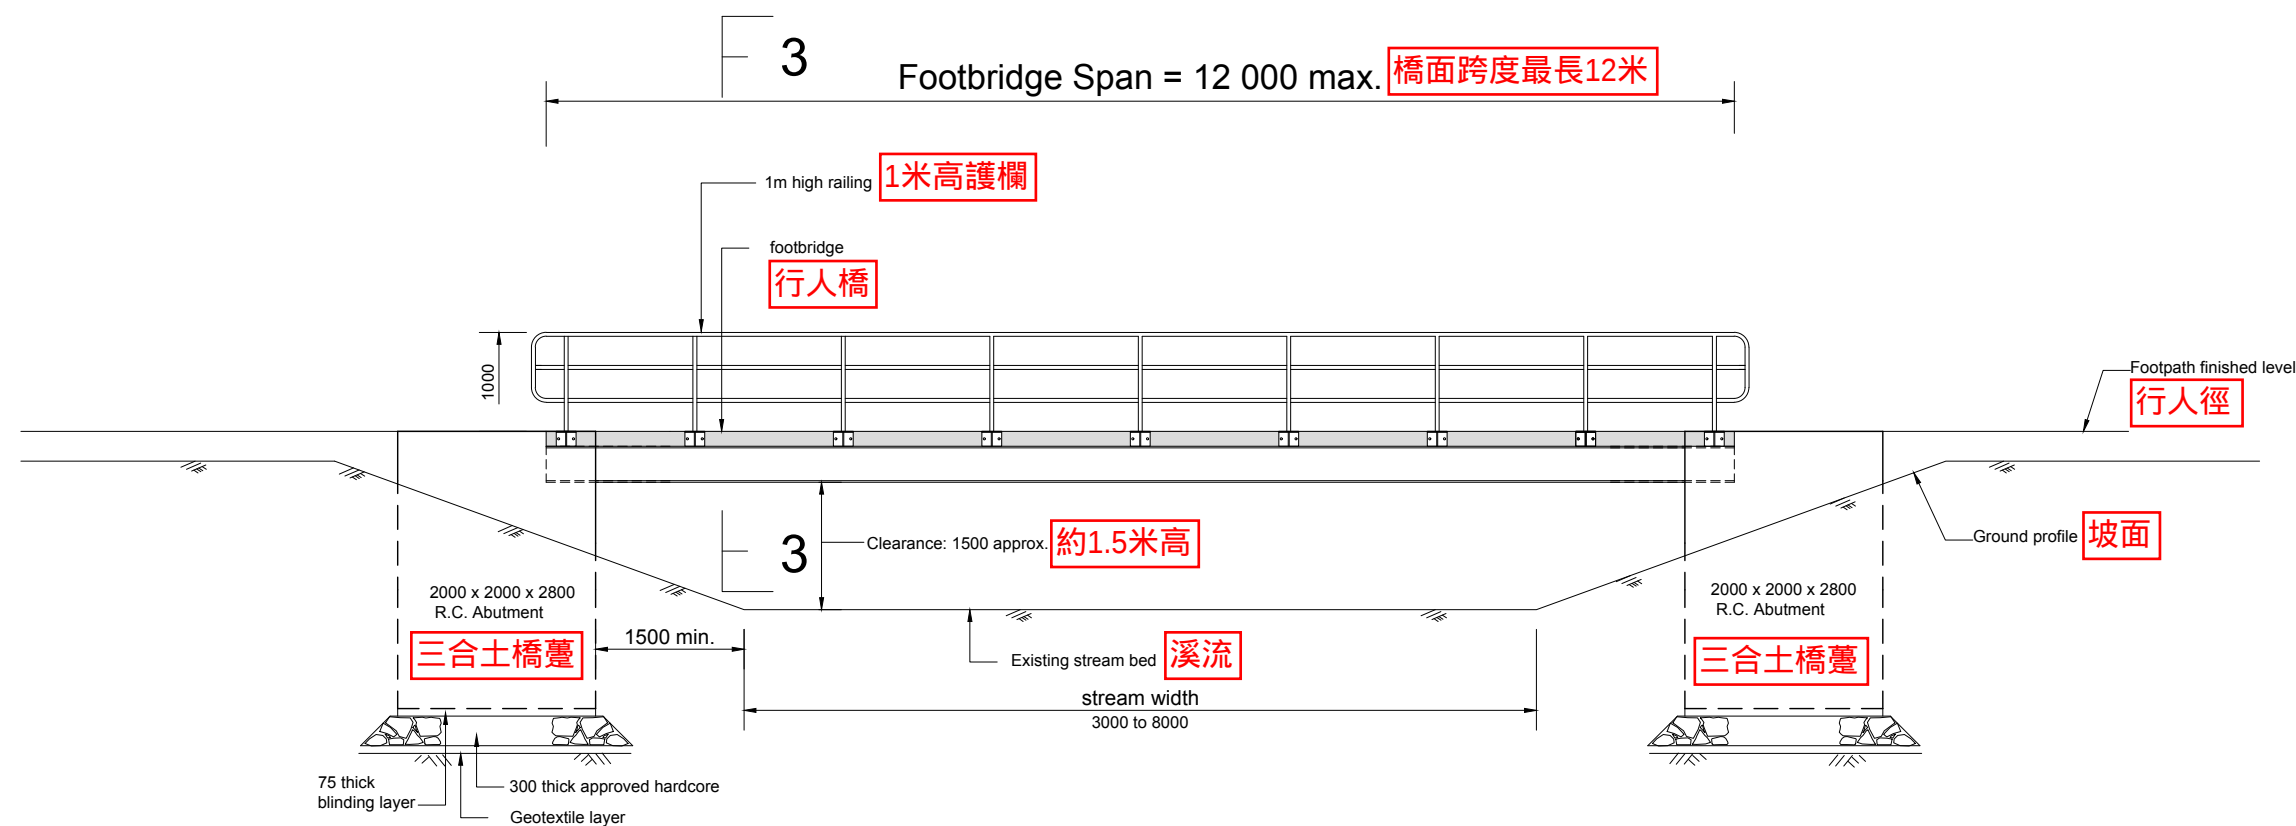

TYPICAL SECTION OF FOOTBRIDGE (N.T.S.)

縱切剖面圖

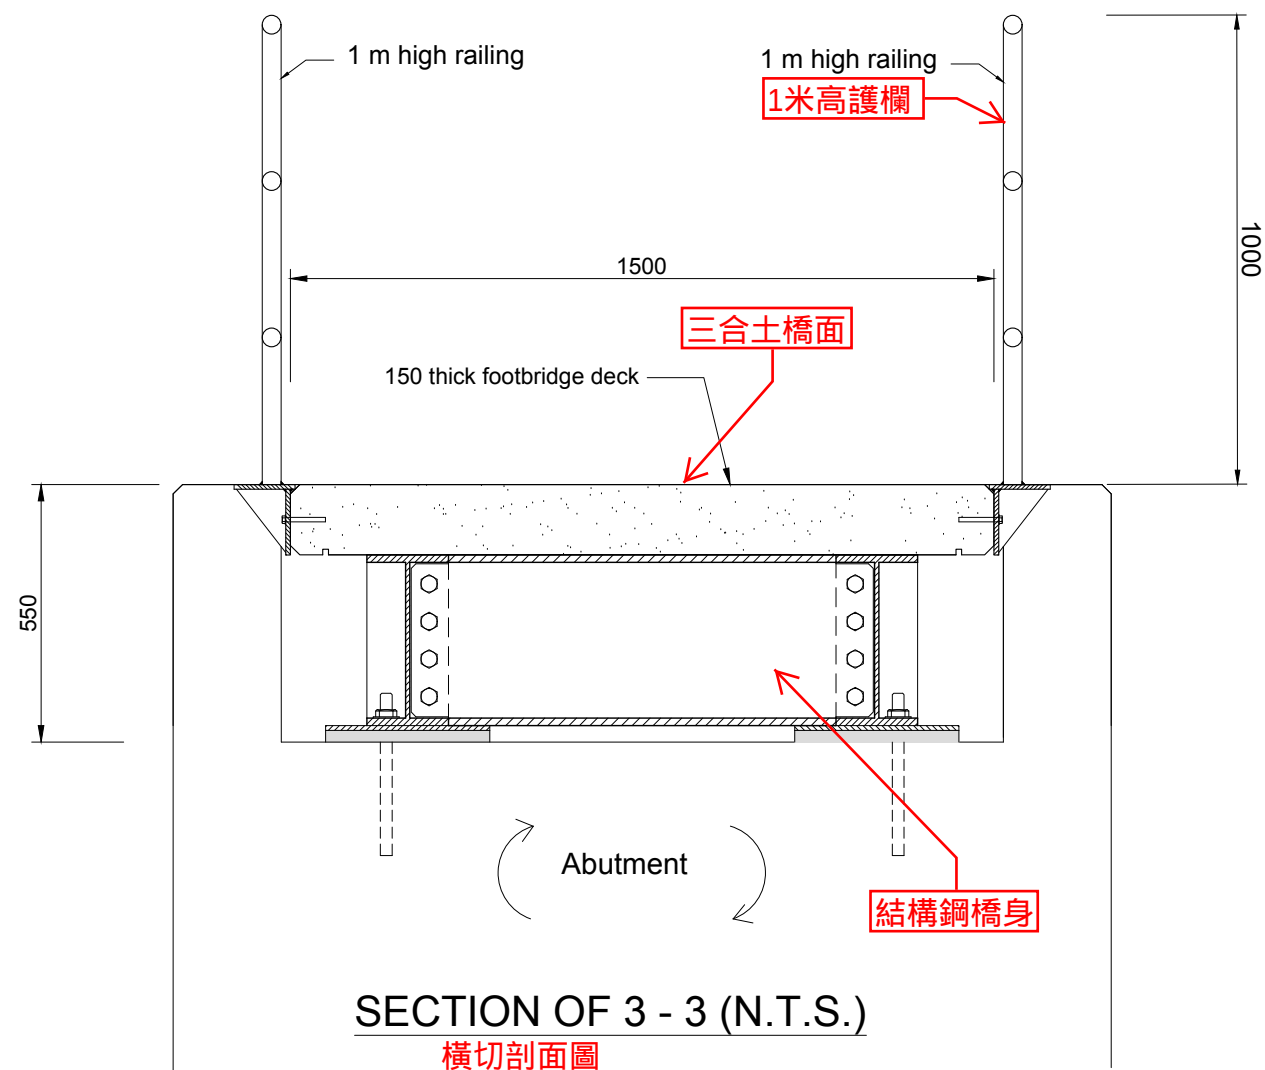

SECTION OF 3 - 3 (N.T.S.)

橫切剖面圖



PHOTO OF SIMILAR TYPE OF FOOTBRIDGE

相類似的行人橋

NOTES:

附件六

- All dimensions are in millimetres unless otherwise stated.

No.	DATE	DESCRIPTION	INITIAL
-----	------	-------------	---------

REVISION

	NAME	DATE
DESIGNED	S.K. CHAN	09/2016
DRAWN	K.C.YAM	09/2016
CHECKED	W.K. SO	09/2016

APPROVED

CONTRACT No. & TITLE

Construction of hiking trail from
KSC Public Golf Course Pier to
Yim Tim Tsai Breakwater, Sai Kung


DRAWING TITLE

TYPICAL SECTION OF FOOTBRIDGE, SECTION
OF 3 - 3 AND PHOTO OF SIMILAR TYPE OF
FOOTBRIDGE

DRAWING No.	SCALE
SKW 3978 - 06	AS SHOWN

SAI KUNG

DISTRICT

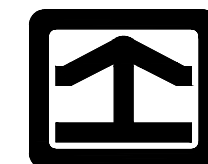

H.A.D.
WORKS