

二〇一一年六月七日
資料文件

灣仔區議會
地區工程及設施管理委員會
文件第 23/2011 號

灣仔區議會轄下地區工程及設施管理委員會
地區工程撥款建議

1. 提交建議議員/單位： 灣仔民政事務處
2. 工程名稱： 二零一一/二零一二年度防治社區設施排水渠淤塞計劃
3. 工程目的(請指出現有問題，以及建議工程的效益，例如美化景觀、加強公共衛生等)：
灣仔民政事務處曾在區內興建及改善了不少步行徑及休憩處等社區設施，並在這些設施下設有長度不一、大小不同的去水渠及沙井。為保持環境衛生及防止蚊蟲病菌滋生，這些去水渠及沙井必須經常保持暢通無阻。
4. 工程受惠對象：
() 區內所有居民 () 傷殘人士
() 老人 () 兒童及家長
() 青少年 (✓) 其他：排水渠及沙井附近居民
5. 預期受惠人數： 20,000 人
6. 工程造價粗略估計 (可選擇不填寫)： 約 \$65,000
7. 工程大綱(請詳述有關工程細節、項目規格、如何與現有設施啣接等)：
 1. 定期檢查及清除排水渠及沙井內的雜物垃圾。
 2. 由於在雨季的積水問題較嚴重，因此在雨季時每月會清洗兩次；在非雨季則每月一次。
8. 工程地點 (請夾附地圖明確標示工地點) 共六個地點(見附圖)
9. 工程時間表粗略估計(可選擇不填寫)： 約 2011 年 9 月至 2012 年 8 月
10. 其他與工程有關的資料(例如早前曾否作出申請、有否類似例子以供參照等)：
委員會曾於去年六月通過撥款\$83,000，進行二零一零/二零一一年度防治社區設施去水渠淤塞計劃，相關工程編號為 WC-DMW090。

灣仔民政事務處
二零一一年六月七日

NOTES:

1. All dimensions are in millimetres.
2. All areas disturbed by contractor during the works to be reinstated to the satisfaction of the engineer.
3. This drawing shall be read in conjunction with drawing no. HKR 11-35-02, HKR 11-35-03, HKR 11-35-04, HKR 11-35-05, HKR 11-35-06 and HKR 11-35-07.

NO.	DATE	DESCRIPTION	INITIAL
REVISION			
DESIGNED	05/11	M. W. LEUNG	[Signature]
DRAWN	05/11	W. L. TSUI	[Signature]
CHECKED	05/11	K. F. WONG	[Signature]
APPROVED	05/11	T. W. CHEUNG	[Signature]

CONT. No. & TITLE WC/03 of 11 (DMW)
 Drains and Channels Desilting Programme
 in Wan Chai District (2011 - 2012)


DRAWING TITLE
 Site plan 'A'

DRAWING No. HKR 11-35-01
 SCALE 1:1 000

Wan Chai
 DISTRICT



H. A. D.
 WORKS

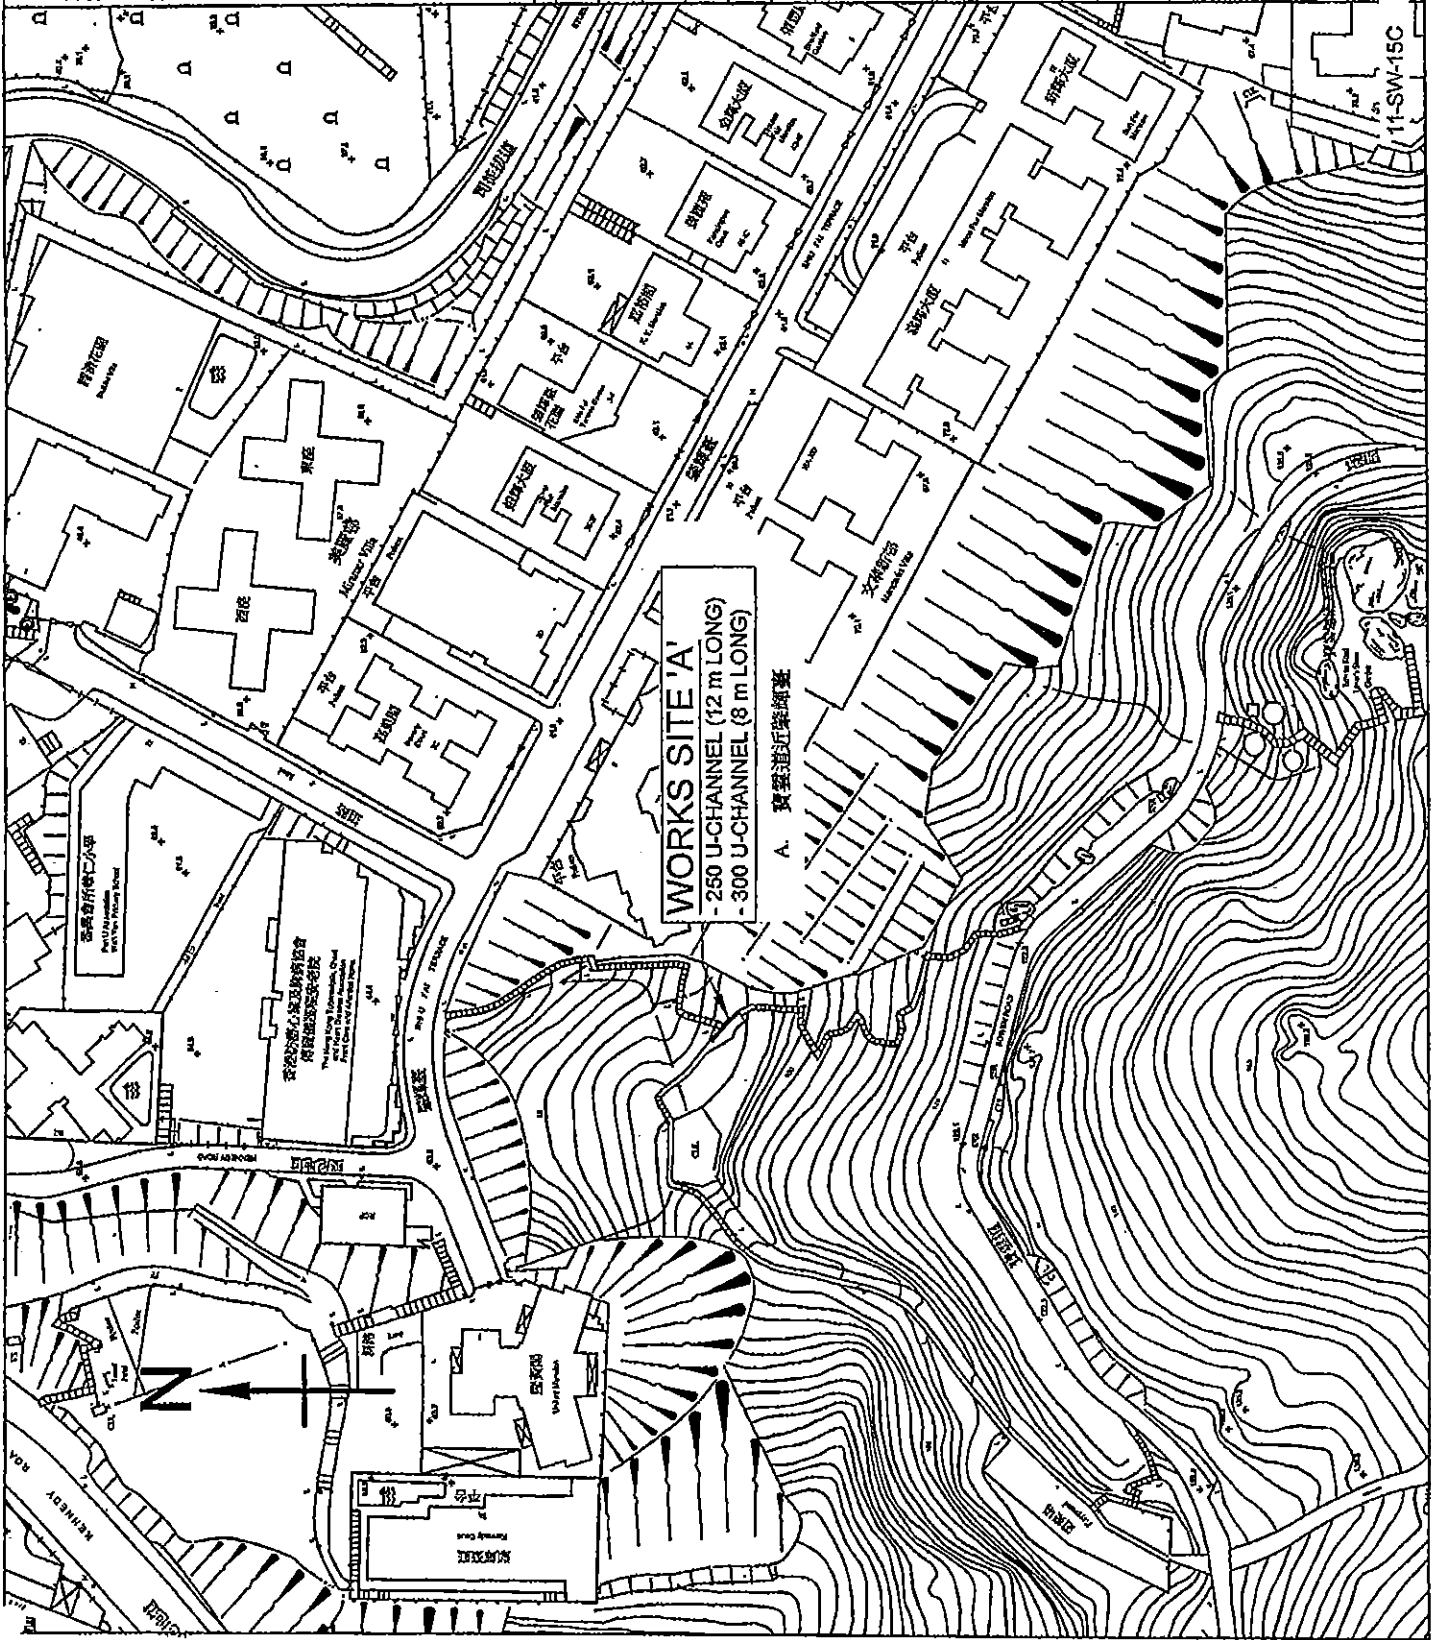

NOTES:

1. This drawing shall be read in conjunction with drawing no. HKR 11-35-01, HKR 11-35-03, HKR 11-35-04, HKR 11-35-05, HKR 11-35-06 and HKR 11-35-07.

REVISION		INITIAL	
No.	DATE	DESCRIPTION	INITIAL
DESIGNED	05/11	M. W. LEUNG	[Signature]
DRAWN	05/11	W. L. TSUI	[Signature]
CHECKED	05/11	K. F. WONG	[Signature]
APPROVED	05/11	T. W. CHEUNG	[Signature]


CONT. No. & TITLE: WC/03 of 11 (DMW)
Drains and Channels Desilting Programme in Wan Chat District (2011 - 2012)

DRAWING TITLE: Site plan 'B'

DRAWING No. HKR 11-35-02
SCALE 1:1 000


Wan Chai
DISTRICT


H. A. D. WORKS

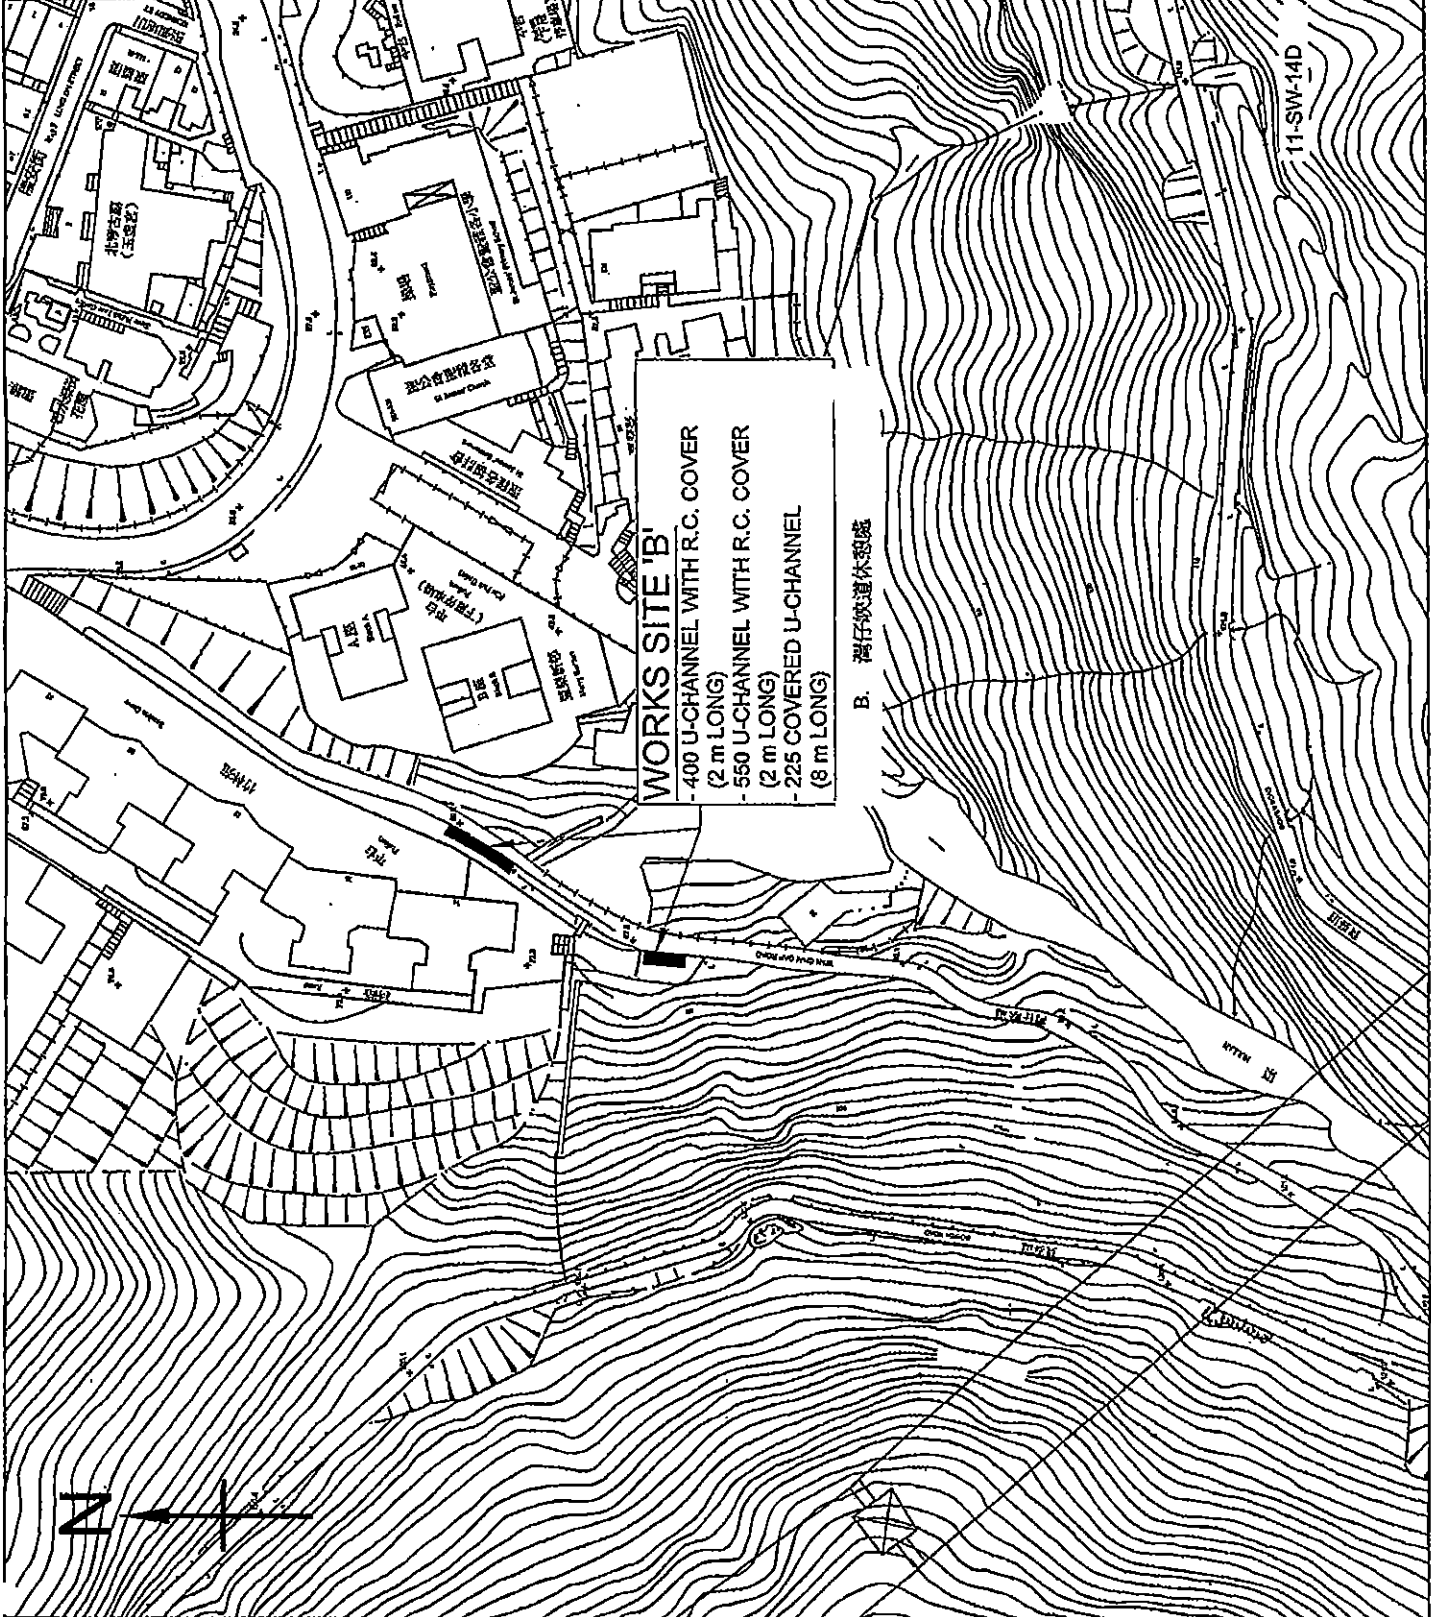

NOTES :

1. This drawing shall be read in conjunction with drawing no. HKR 11-35-01, HKR 11-35-02, HKR 11-35-04, HKR 11-35-05, HKR 11-35-06 and HKR 11-35-07.

No.	DATE	DESCRIPTION	INITIAL
REVISION			
DESIGNED	M. W. LEUNG	<i>[Signature]</i>	05/11
DRAWN	W. L. TSUI	<i>[Signature]</i>	05/11
CHECKED	K. F. WONG	<i>[Signature]</i>	05/11
APPROVED	T. W. CHEUNG	<i>[Signature]</i>	05/11
CONT. No. & TITLE		WC03 of 11 (DMW)	
Drains and Channels Desilting Programme in Wan Chai District (2011 - 2012)			
DRAWING TITLE			
Site plan 'C'			
DRAWING No.		HKR 11-35-03	
SCALE		1:2 000	
Wan Chai			DISTRICT
			H. A. D. WORKS

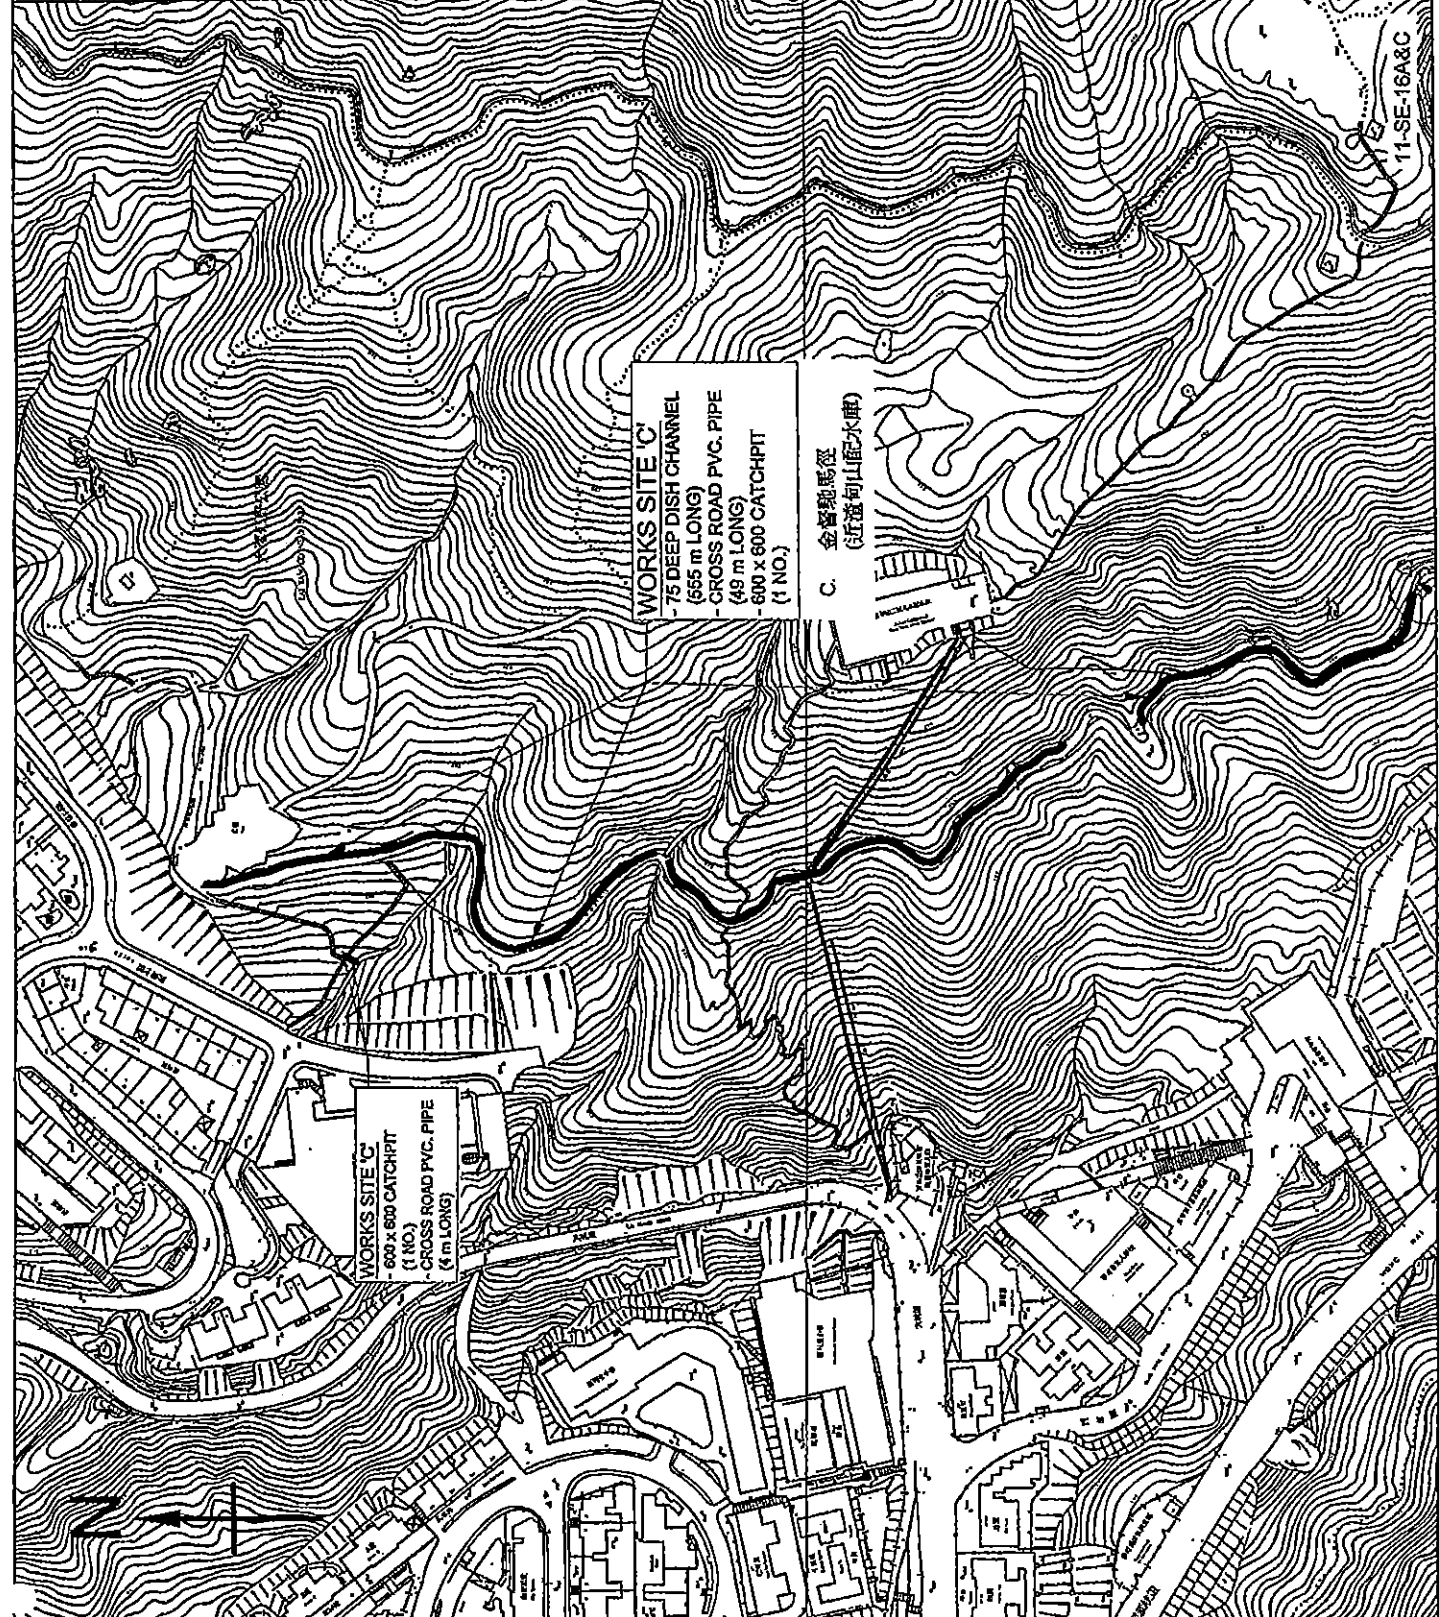

NOTES:

1. This drawing shall be read in conjunction with drawing no. HKR 11-35-01, HKR 11-35-02, HKR 11-35-03, HKR 11-35-04, HKR 11-35-06 and HKR 11-35-07.

NO.	DATE	DESCRIPTION	INITIAL
REVISION			
		NAME	DATE
DESIGNED		M. W. LEUNG	05/11
DRAWN		W. L. TSUI	05/11
CHECKED		K. F. WONG	05/11
APPROVED		T. W. CHEUNG	05/11

CONT. No. & TITLE
WC03 of 11 (DMW)
Drains and Channels Desilting Programme
in Wan Chai District (2011 - 2012)

DRAWING TITLE
Site plan 'E'


DRAWING No.
HKR 11-35-05

SCALE
1 : 1 000

Wan Chai
DISTRICT



H. A. D.
WORKS

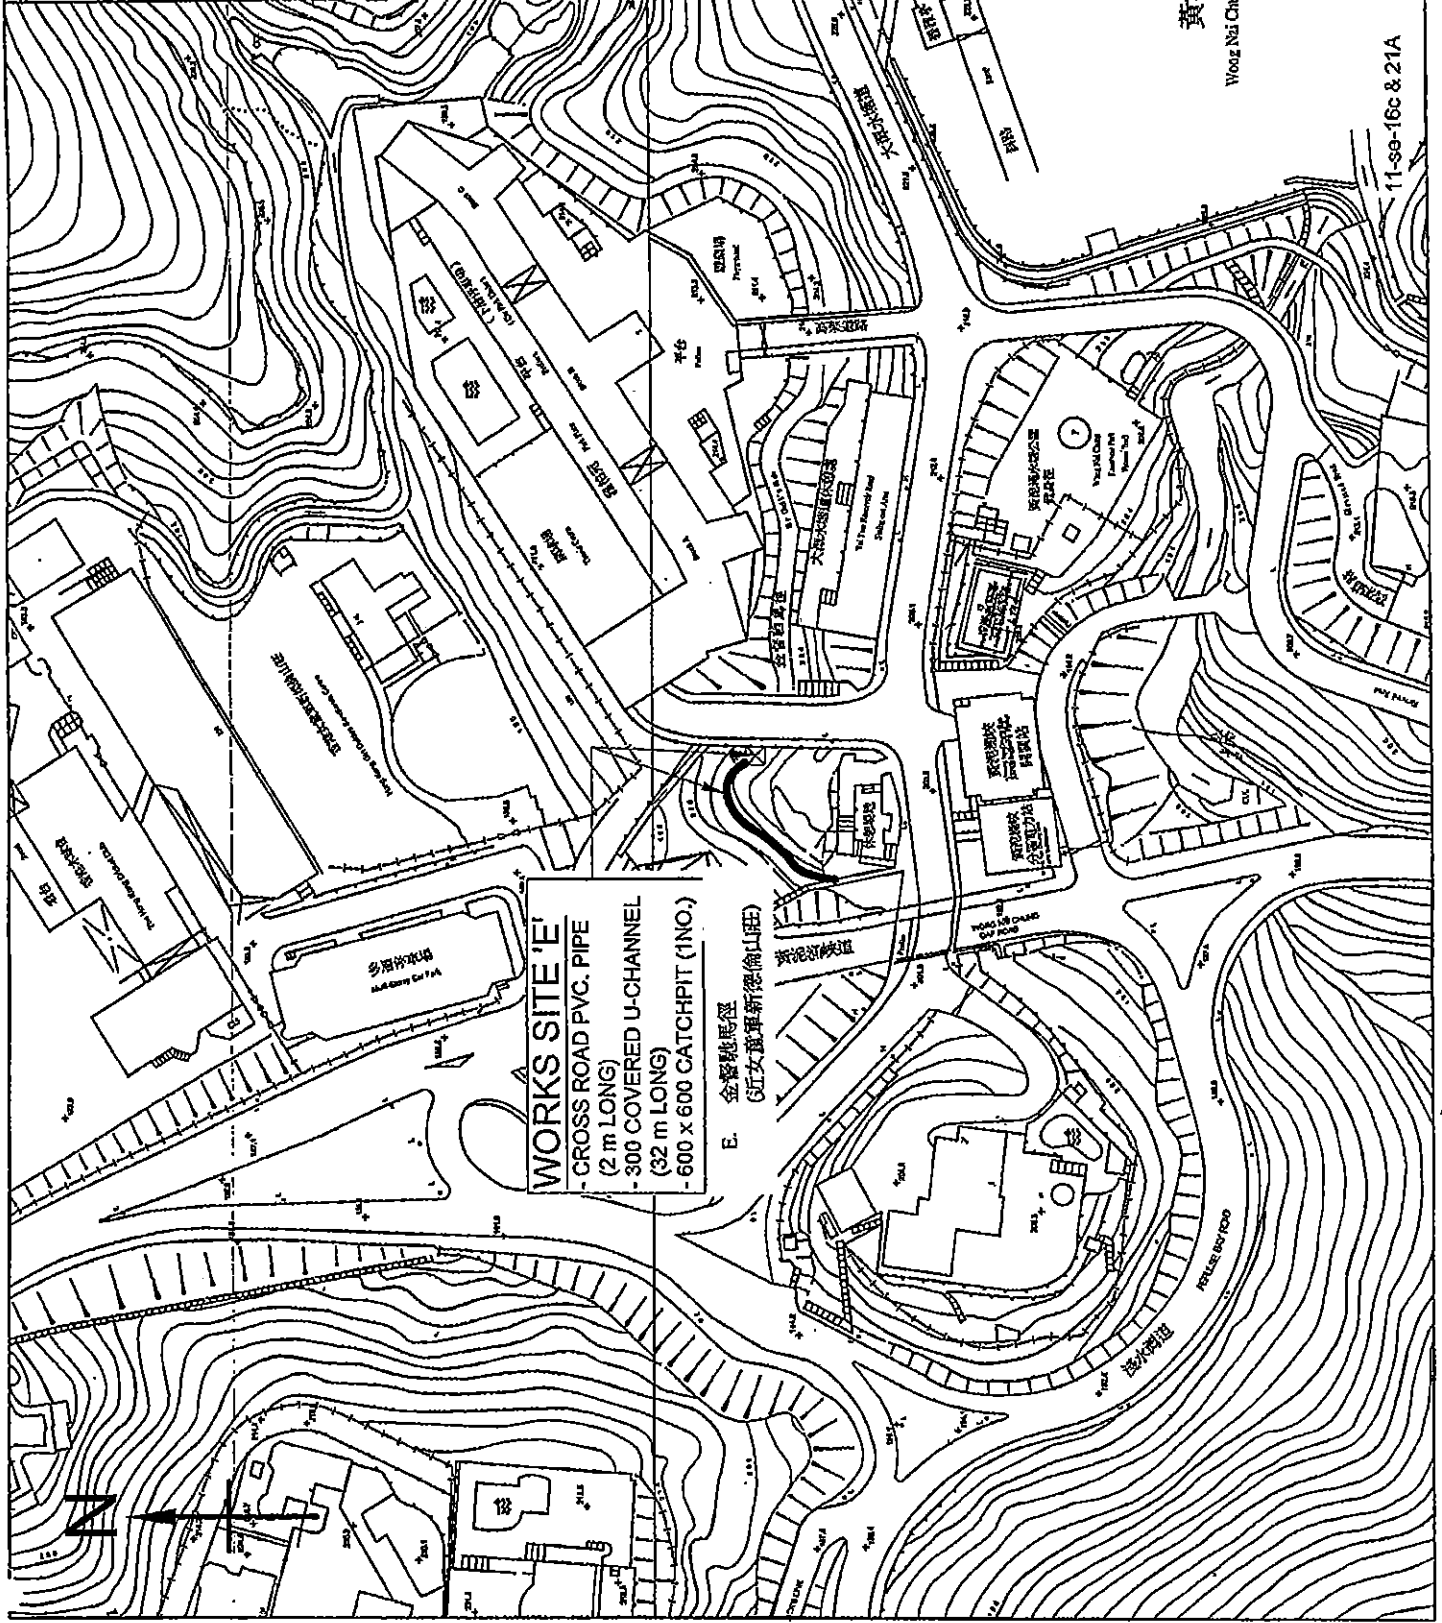

NOTES:

1. This drawing shall be read in conjunction with drawing no. HKR 11-35-01, HKR 11-35-02, HKR 11-35-03, HKR 11-35-04, HKR 11-35-05 and HKR 11-35-07.

NO.	DATE	DESCRIPTION	INITIAL
REVISION			
DESIGNED	M. W. LEUNG		05/11
DRAWN	W. L. TSUI		05/11
CHECKED	K. F. WONG		05/11
APPROVED	T. W. CHEUNG		05/11

CONT. No. & TITLE
 WC/03 of 11 (DMW)
 Drains and Channels Desilting Programme
 in Wan Chai District (2011 - 2012)

DRAWING TITLE
 Site plan 'F'

DRAWING No.
 HKR 11-35-06

SCALE
 1:2 000


Wan Chai
 DISTRICT

H. A. D.
 WORKS



WORKS SITE 'F'
 - 400 COVERED CHANNEL
 (3.5 m LONG)
 - CROSS ROAD PVC PIPE
 (3.6 m LONG)
 - 700 x 700 CATCHPIT
 (1 NO.)
 - 150 FLAT CHANNEL
 (53 m LONG)

F. 金禧觀馬徑
 (紅木球會及網球中心)

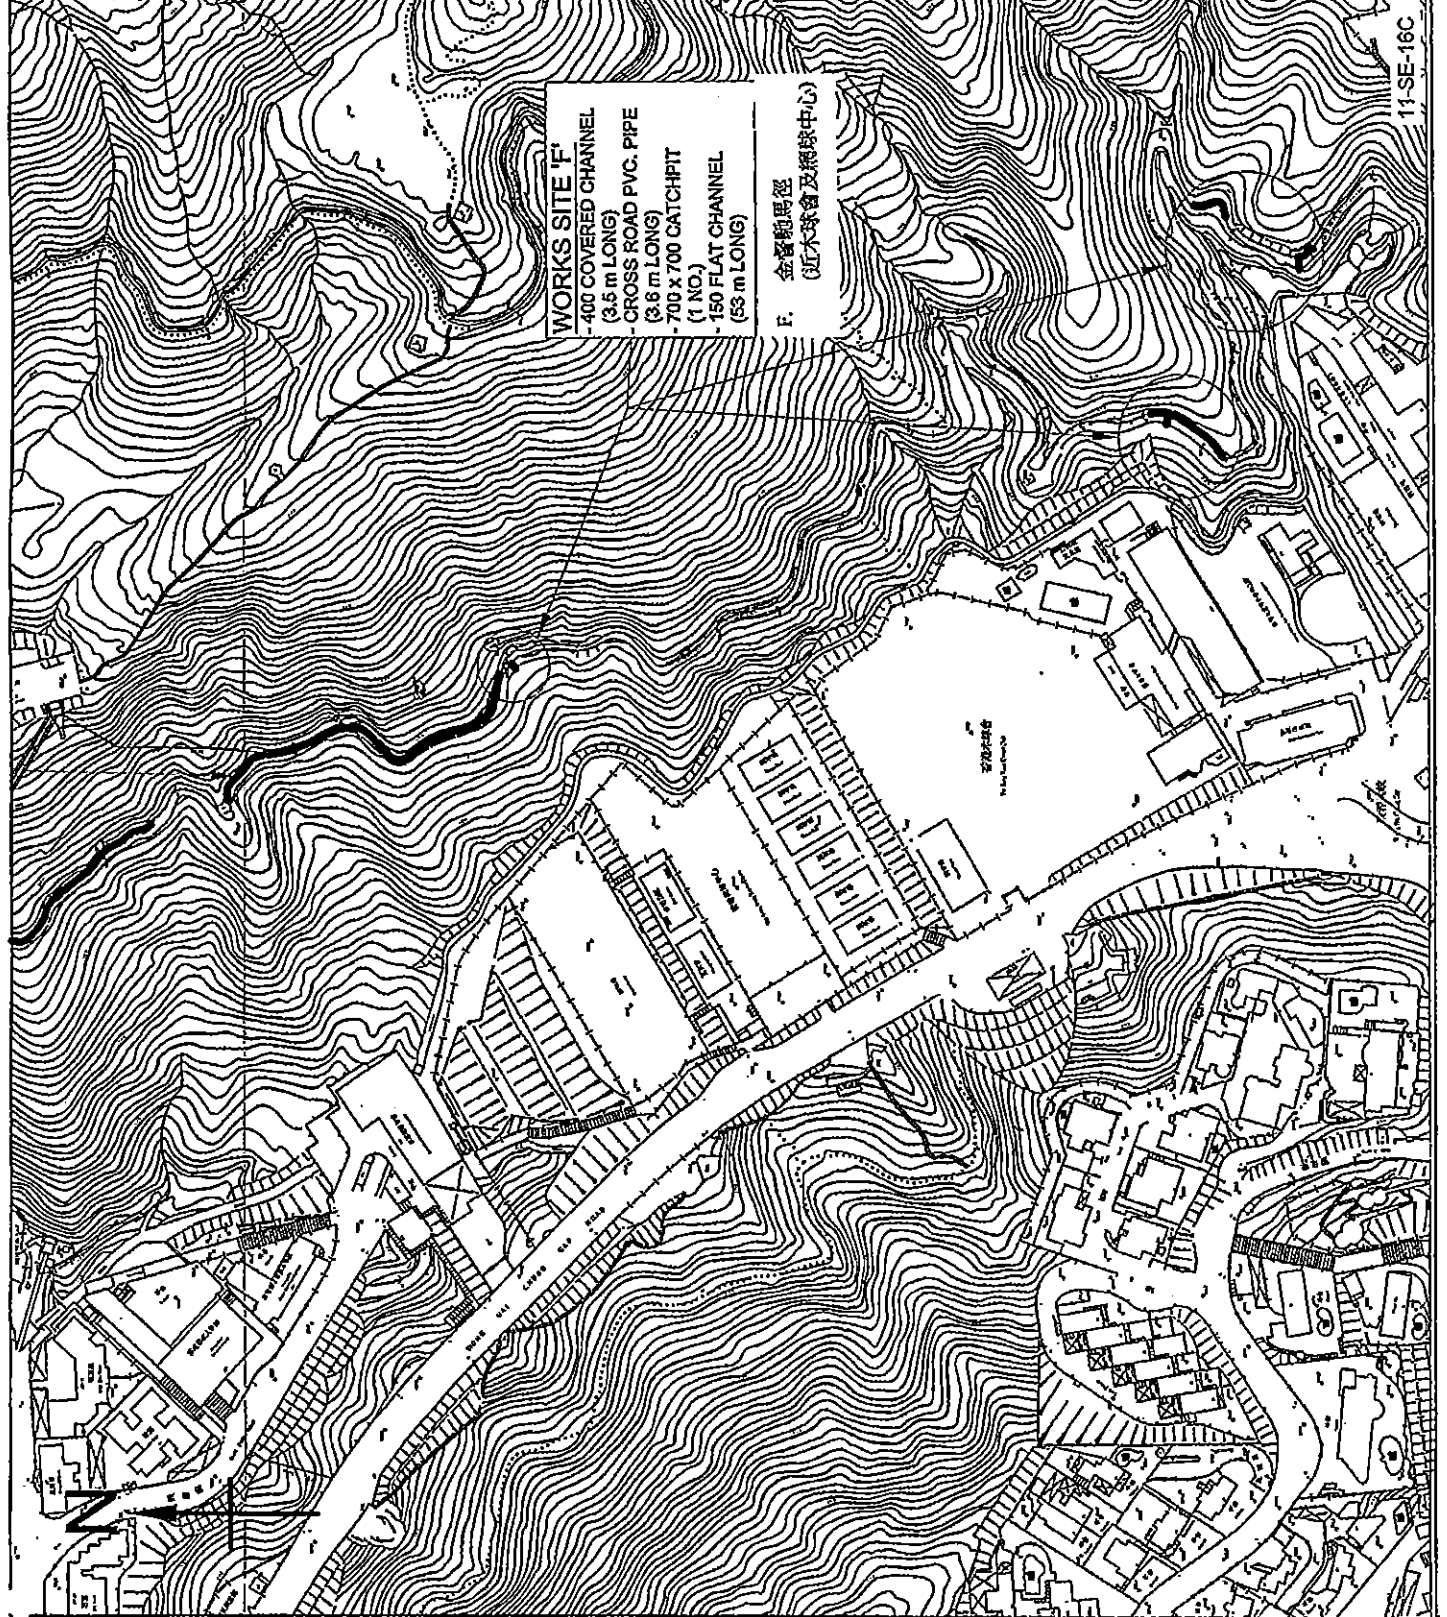

11-SE-16C