

附件

二〇一二年三月二十二日
中西區區議會第三次會議 – 跟進事項

發展局的回覆：


衷心感謝您 2012 年 4 月 3 日來函，跟進中西區區議會第三次會議，就荷李活道前已婚警察宿舍的保育和活化工程項目提供項目及其無障礙通道提供最新圖則。

隨函謹附上跟進事項提及的有關最新建築署工程項目圖則及其無障礙通道圖則，以供議員參閱。

如有任何查詢，歡迎隨時致電本人，或與文物保育專員辦事處負責荷李活道前已婚警察宿舍活化項目的助理秘書長石立之先生聯絡（電話：3509 7307）。

(二〇一二年四月十九日收到)

中西區區議會秘書處
二〇一二年四月

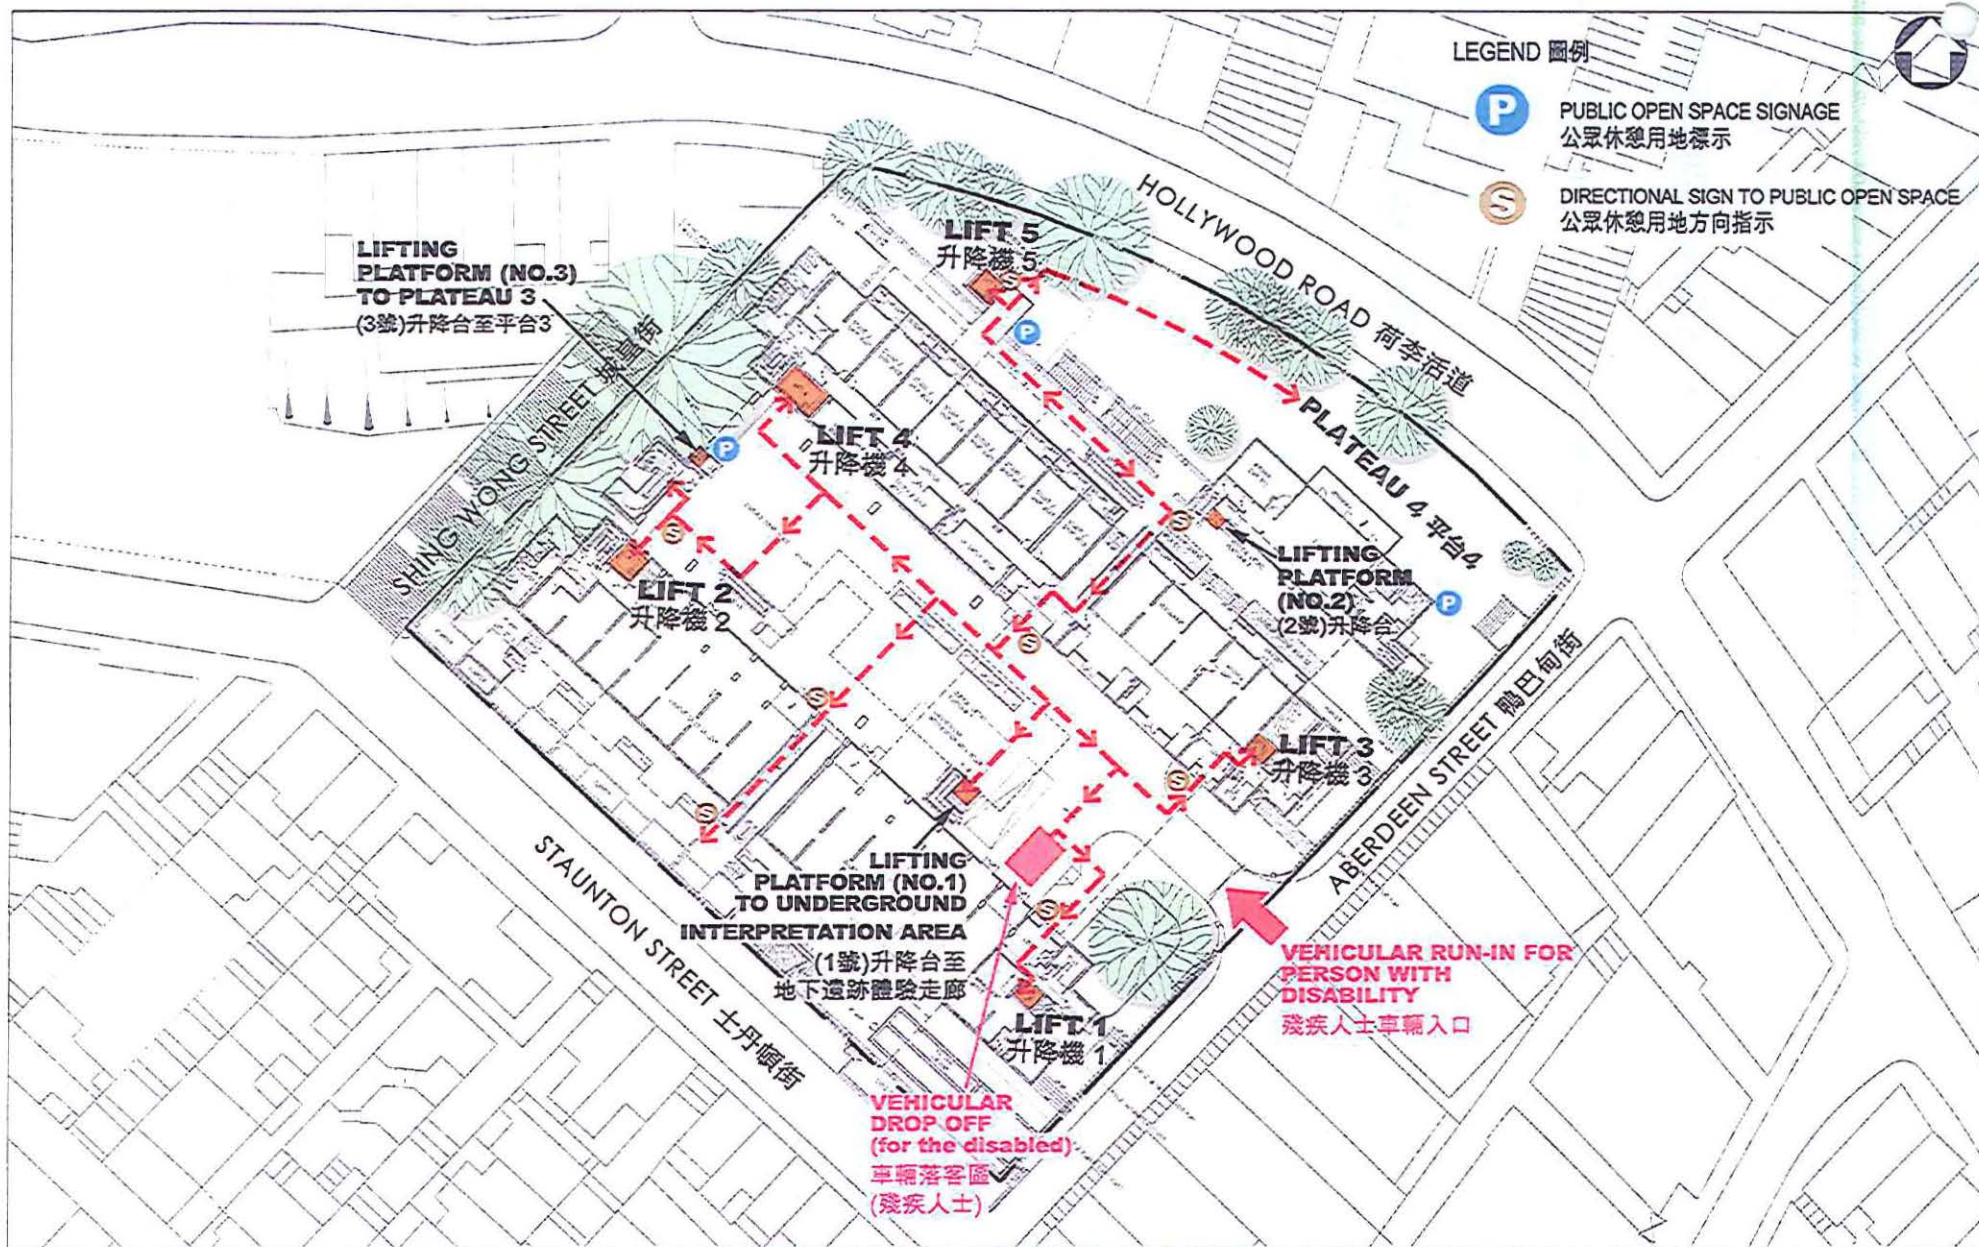

drawing title

無障礙通道 - 地下平面圖

BARRIER FREE ACCESS ARRANGEMENT
- GROUND FLOOR PLAN

project title

40010

改造荷李活道前已婚警察宿舍成為標誌性創意中心

TRANSFORMATION OF THE FORMER POLICE MARRIED QUARTERS
ON HOLLYWOOD ROAD INTO A CREATIVE INDUSTRIES LANDMARK

drawn by

H.M. TSANG

check by

C.C.CHO

office

ARCHITECTURAL BRANCH

date

2012

date

2012

drawing no.


AB/7955/

scale

N.T.S.



ARCHITECTURAL
SERVICES
DEPARTMENT

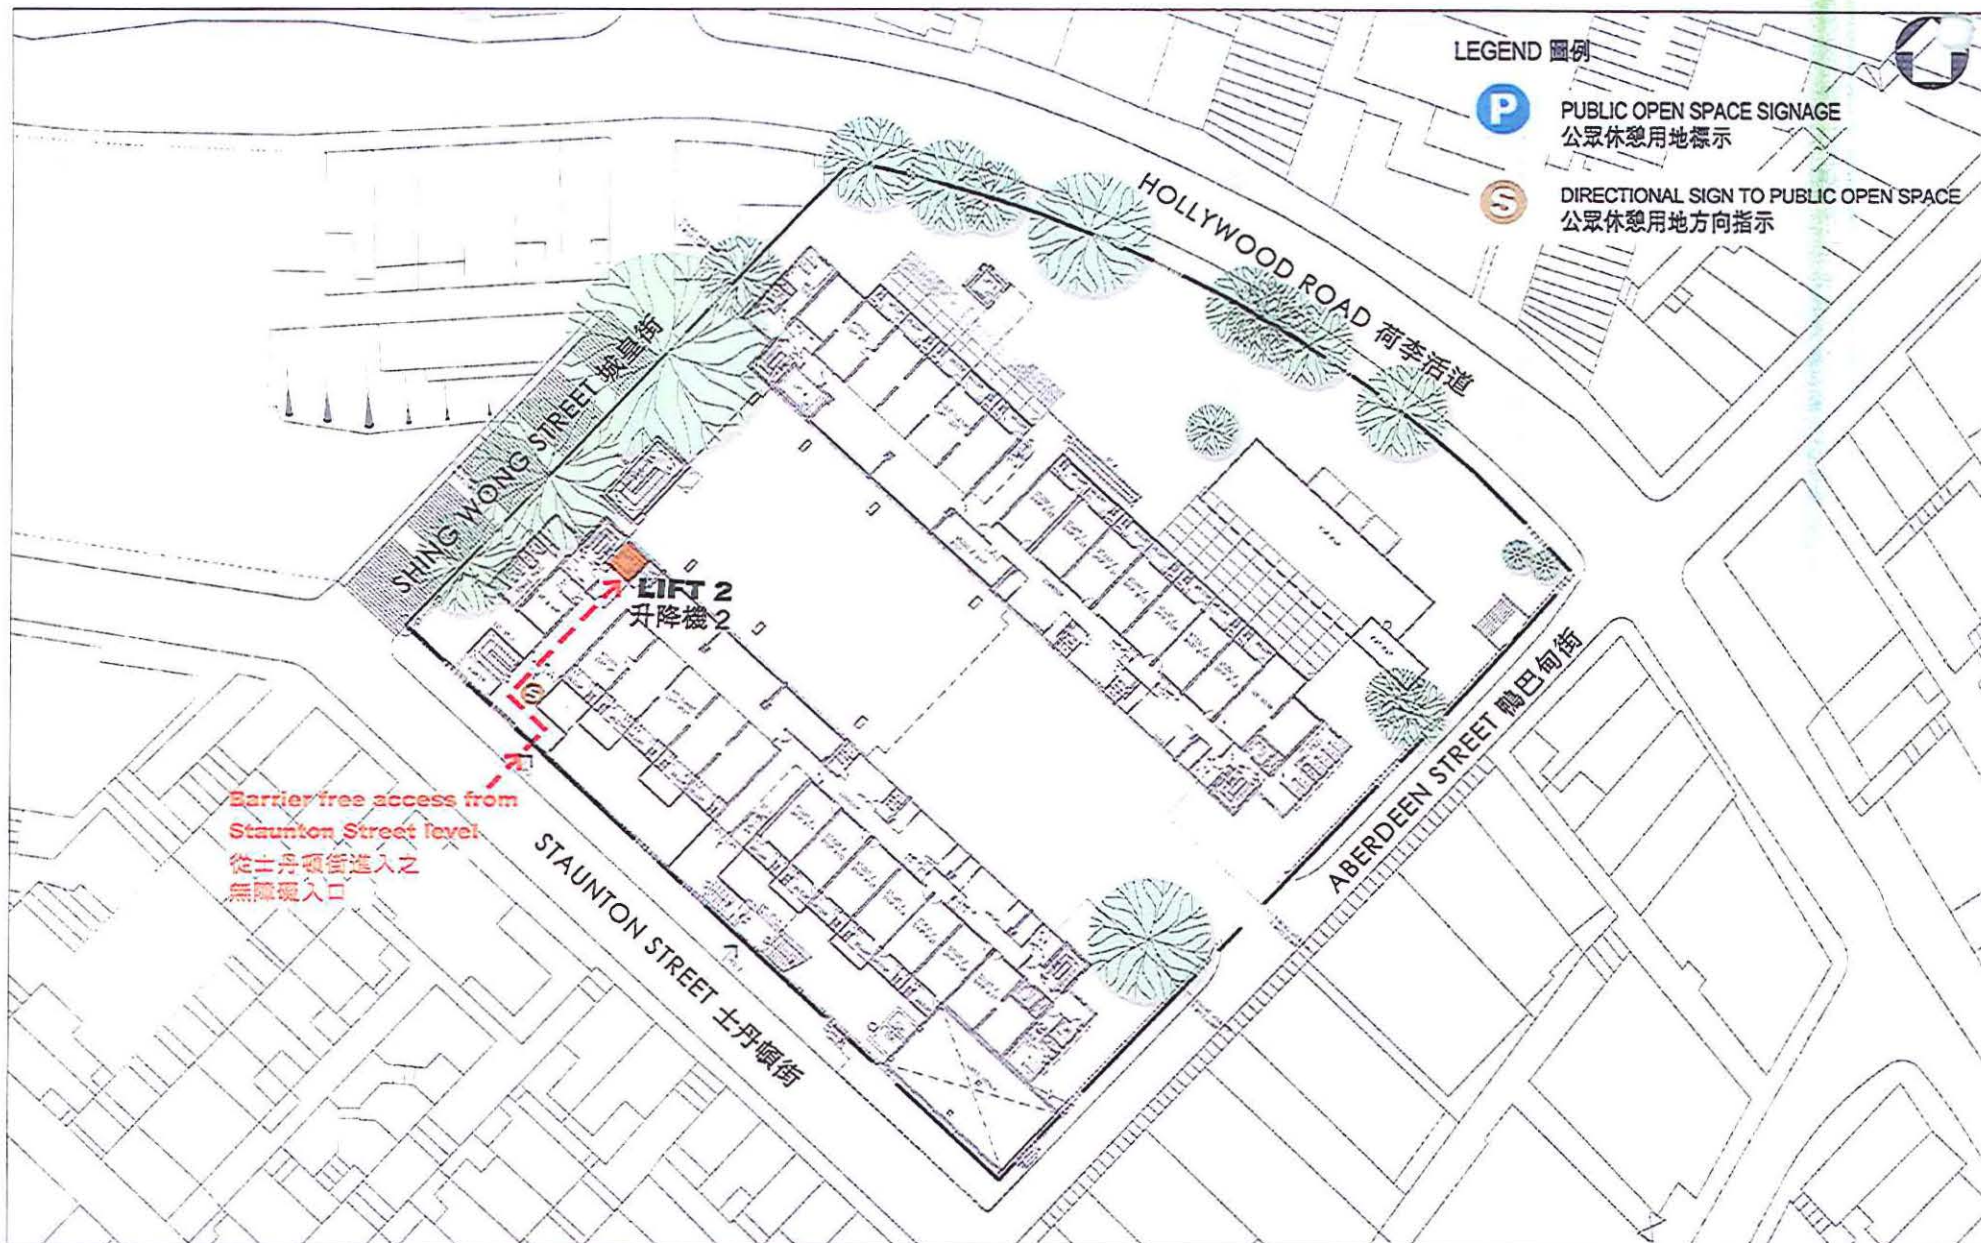

drawing title

無障礙通道 - 一樓平面圖

BARRIER FREE ACCESS ARRANGEMENT
- FIRST FLOOR PLAN

project title

40010

改造荷李活道前已拆警察宿舍成為標誌性創意中心

TRANSFORMATION OF THE FORMER POLICE MARRIED QUARTERS
ON HOLLYWOOD ROAD INTO A CREATIVE INDUSTRIES LANDMARK

drawn by

H.M. TSANG

date

2012

check by

C.C. CHO

date

2012

office

ARCHITECTURAL BRANCH

drawing no.


AB/7955/

scale

N.T.S.



ARCHITECTURAL
SERVICES
DEPARTMENT

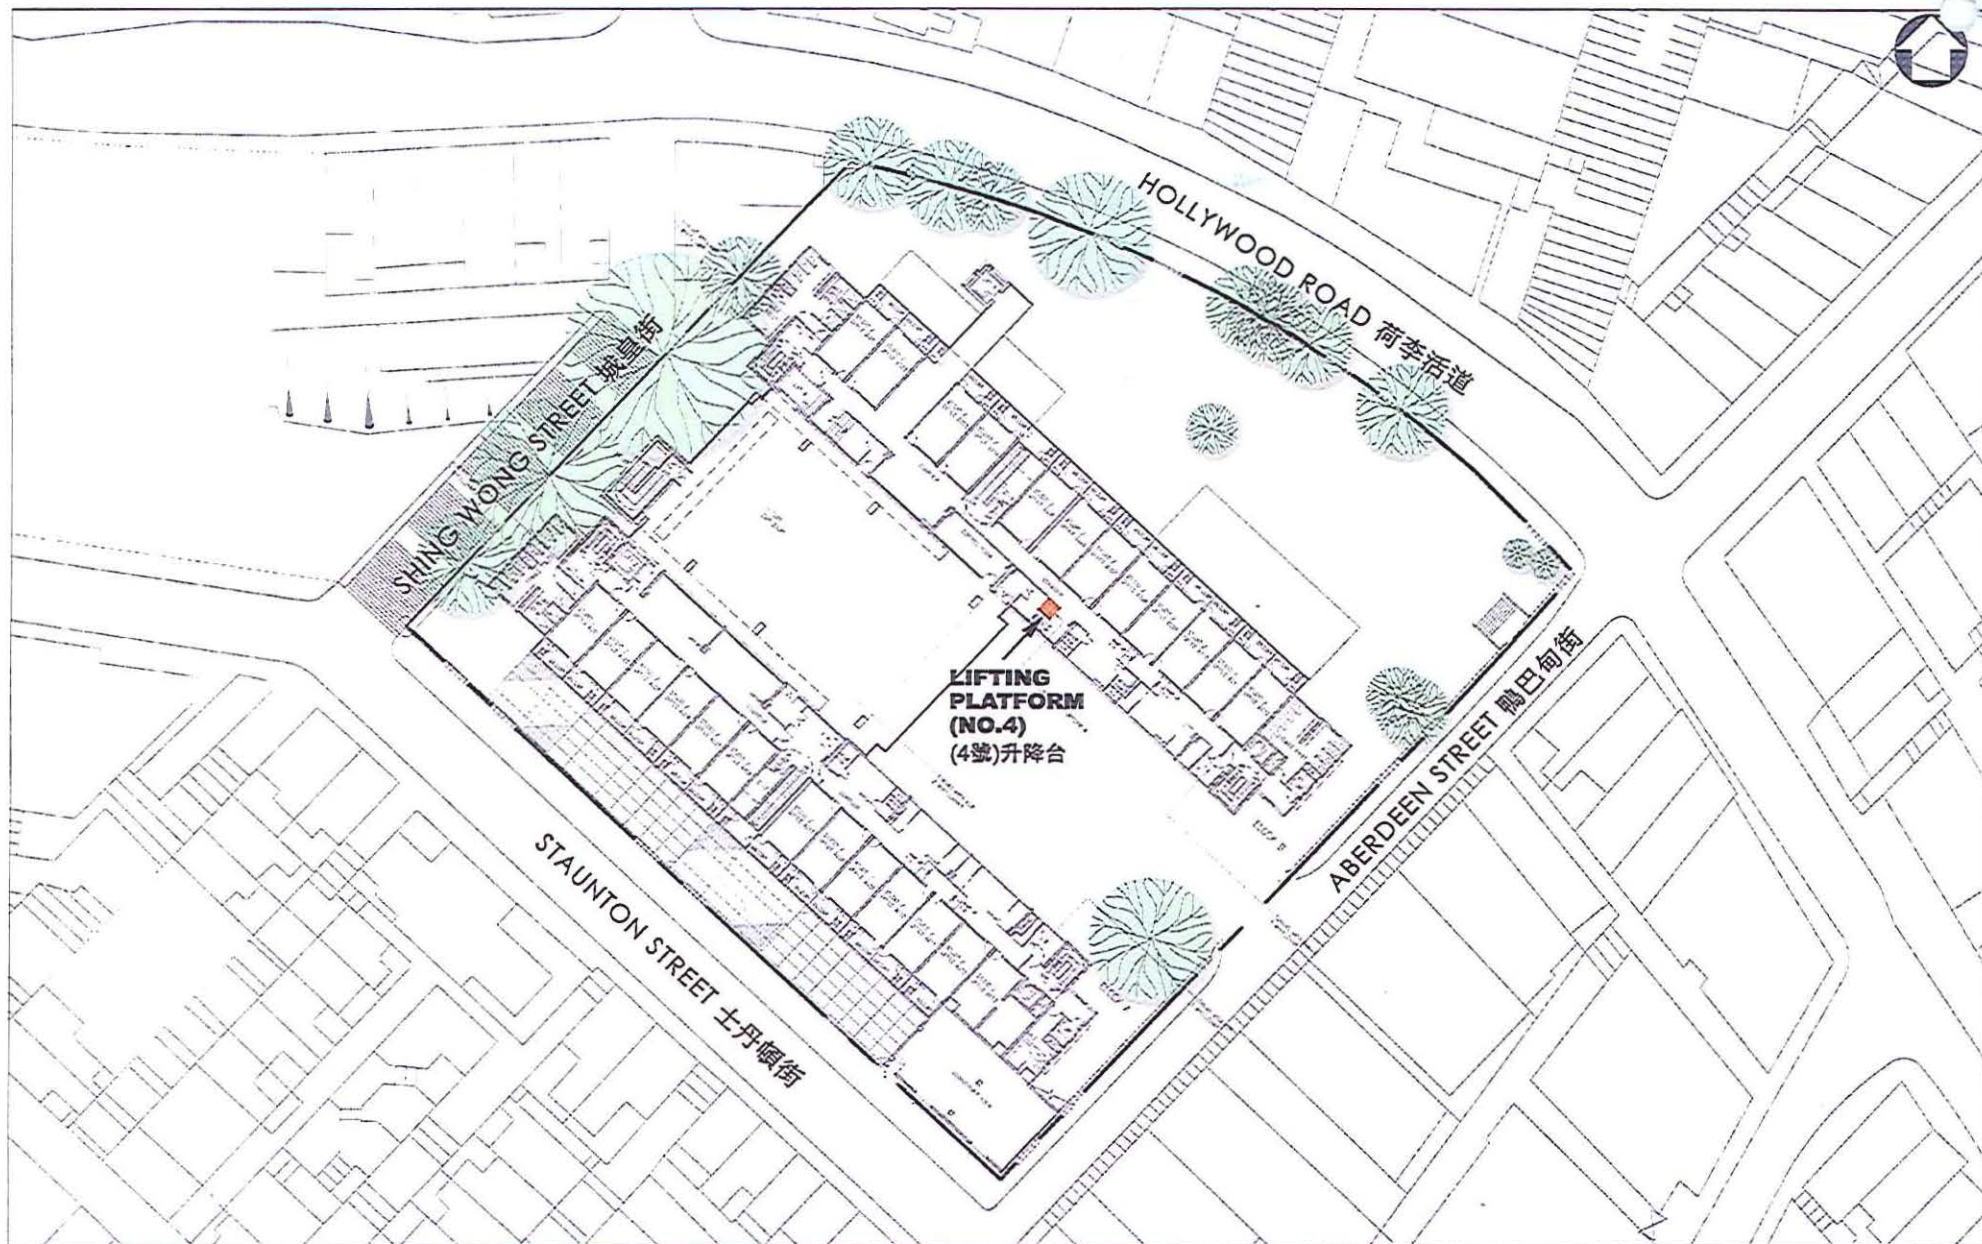

drawing title

無障礙通道 - 二樓平面圖

BARRIER FREE ACCESS ARRANGEMENT
- SECOND FLOOR PLAN

project title

40010

改造荷李活道前已婚警察宿舍成為標誌性創意中心

TRANSFORMATION OF THE FORMER POLICE MARRIED QUARTERS
ON HOLLYWOOD ROAD INTO A CREATIVE INDUSTRIES LANDMARK

drawn by

H.M. TSANG

date

2012

check by

C.C. CHO

date

2012

office

ARCHITECTURAL BRANCH

drawing no.


AB/7955/

scale

N.T.S.




ARCHITECTURAL
SERVICES
DEPARTMENT

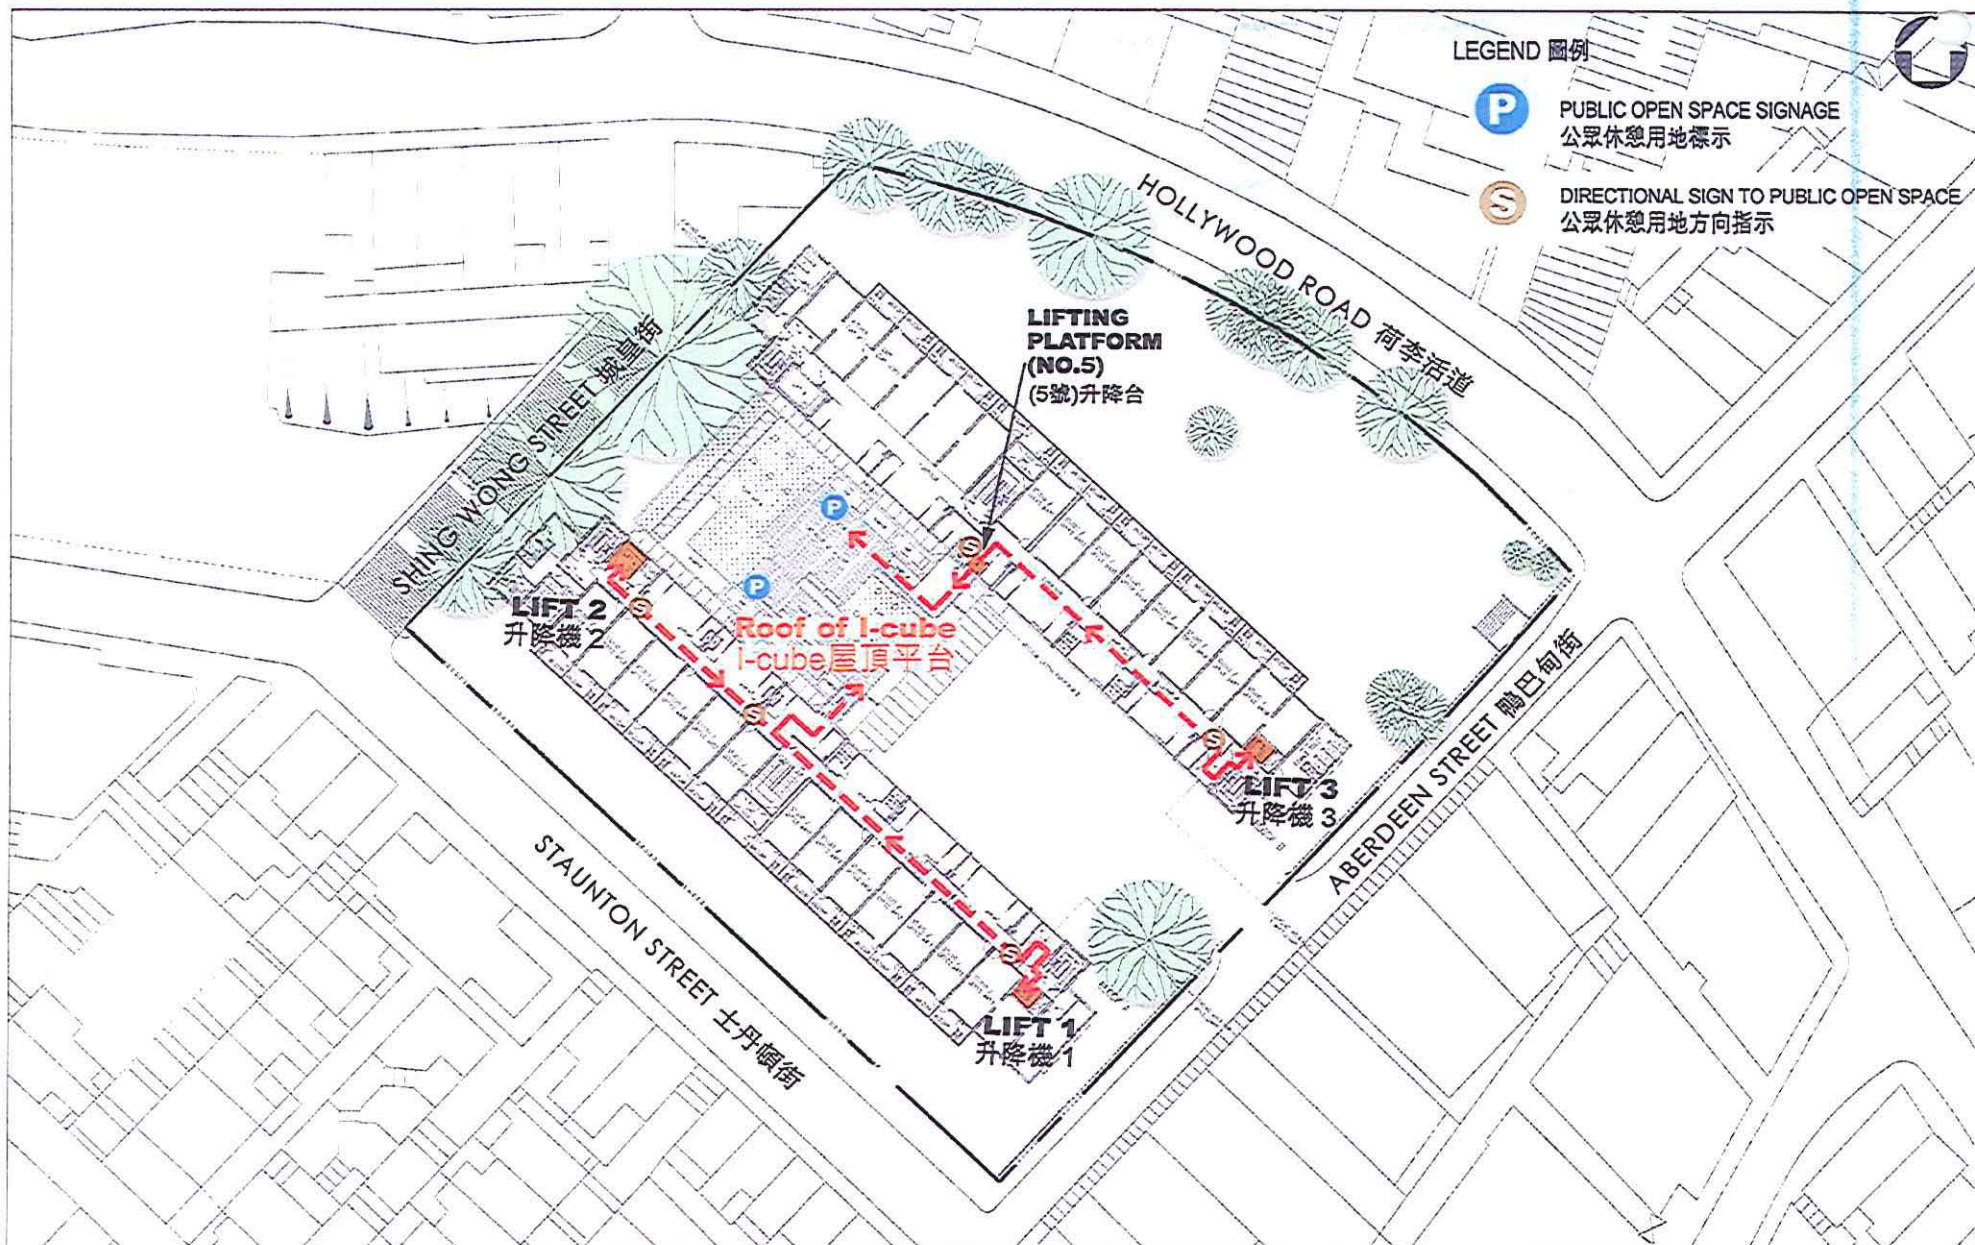

drawing title 無障礙通道 - 四樓平面圖 BARRIER FREE ACCESS ARRANGEMENT - FOURTH FLOOR PLAN	project title 400IO 改造荷李活道前已婚警察宿舍成為標誌性創意中心 TRANSFORMATION OF THE FORMER POLICE MARRIED QUARTERS ON HOLLYWOOD ROAD INTO A CREATIVE INDUSTRIES LANDMARK	drawn by H.M. TSANG check by C.C. CHO office ARCHITECTURAL BRANCH	date 2012 date 2012	drawing no. AB/7955/ scale N.T.S.
--	---	---	---	---



ARCHITECTURAL
SERVICES
DEPARTMENT

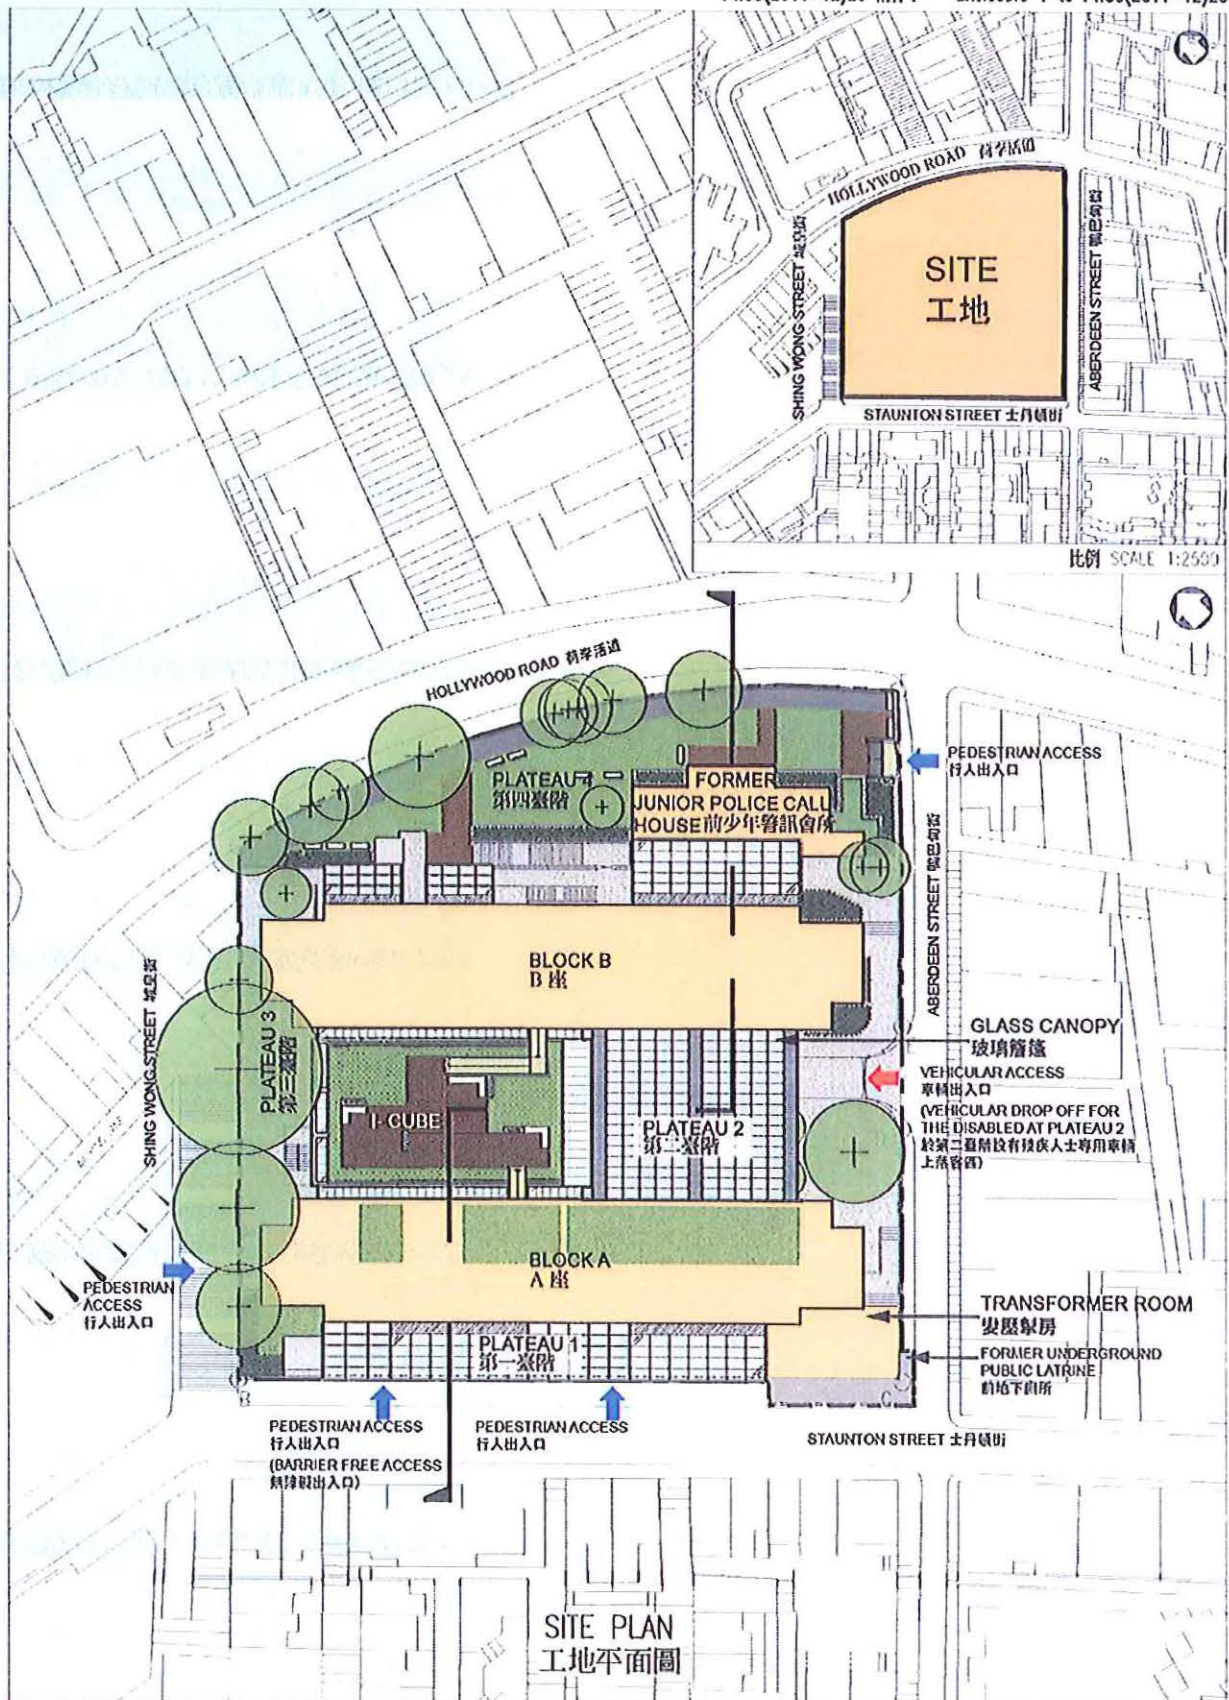

title 40010 改造荷李活道前已結警署宿舍成為標誌性創意中心 TRANSFORMATION OF THE FORMER POLICE MARRIED QUARTERS ON HOLLYWOOD ROAD INTO A CREATIVE INDUSTRIES LANDMARK	drawn by P.M. HO	date 12.05.2011	drawing no. AB/7955/SK01	scale 1:800
	approved W.W.L. TSANG	date 12.05.2011	ARCHITECTURAL SERVICES DEPARTMENT	
	office ARCHITECTURAL BRANCH			



QUARTERS BLOCK A
宿舍A座

QUARTERS BLOCK B
宿舍B座



FORMER JUNIOR POLICE CALL HOUSE
前少年警訊會所


VIEWS OF EXISTING BUILDINGS
樓宇現貌

title 40010 改造荷李活道前已婚警察宿舍成為標誌性創意中心 TRANSFORMATION OF THE FORMER POLICE MARRIED QUARTERS ON HOLLYWOOD ROAD INTO A CREATIVE INDUSTRIES LANDMARK	drawn by	P.M. HO	date	12.05.2011	drawing no. AB/7955/SK02	scale N.T.S.
	approved	W.W.L. TSANG	date	12.05.2011		
	office	ARCHITECTURAL BRANCH			 ARCHITECTURAL SERVICES DEPARTMENT	




ARTIST'S IMPRESSIONS OF THE PROPOSED REVITALISATION
活化後的構思圖

title 40010 改造荷李活道前已婚警察宿舍成為標誌性創意中心 TRANSFORMATION OF THE FORMER POLICE MARRIED QUARTERS ON HOLLYWOOD ROAD INTO A CREATIVE INDUSTRIES LANDMARK	drawn by P.M. HO	date 12.05.2011	drawing no. AB/7955/SK03	scale N.T.S.
	approved W.W.L. TSANG	date 12.05.2011		
	office ARCHITECTURAL BRANCH			 ARCHITECTURAL SERVICES DEPARTMENT

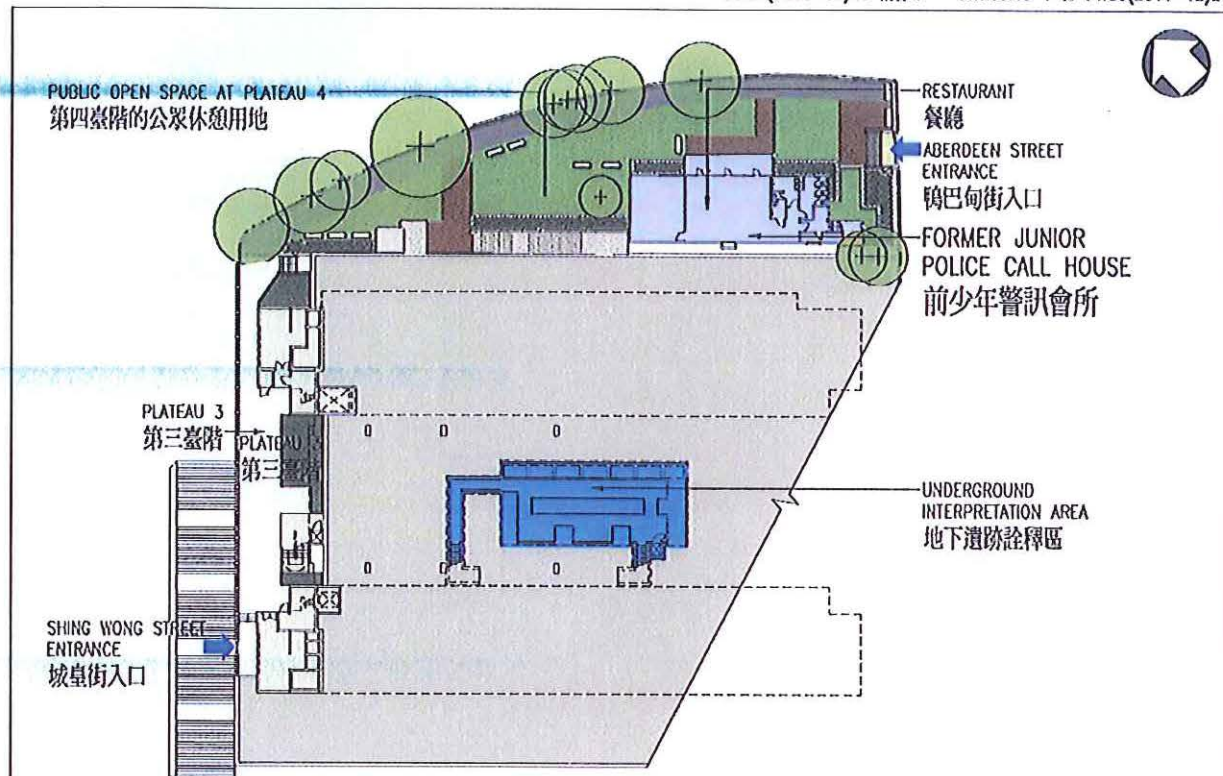


LOWER GROUND FLOOR PLAN 底層地下平面圖

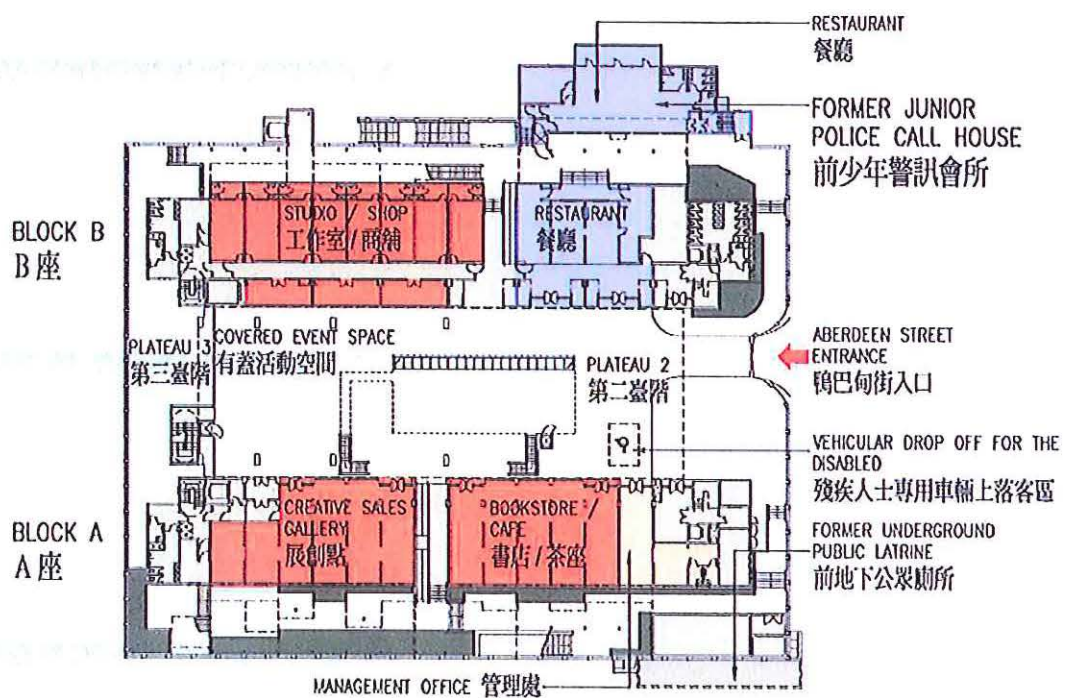


GROUND FLOOR PLAN 地下平面圖

title 40010 改造得李活道前已攝察宿舍成為標誌性創意中心 TRANSFORMATION OF THE FORMER POLICE MARRIED QUARTERS ON HOLLYWOOD ROAD INTO A CREATIVE INDUSTRIES LANDMARK	drawn by P.M. HO approved W.W.L. TSANG office ARCHITECTURAL BRANCH	date 12.05.2011 date 12.05.2011	drawing no. AB/7955/SK04	scale 1:800
---	---	--	-----------------------------	----------------


 ARCHITECTURAL
 SERVICES
 DEPARTMENT

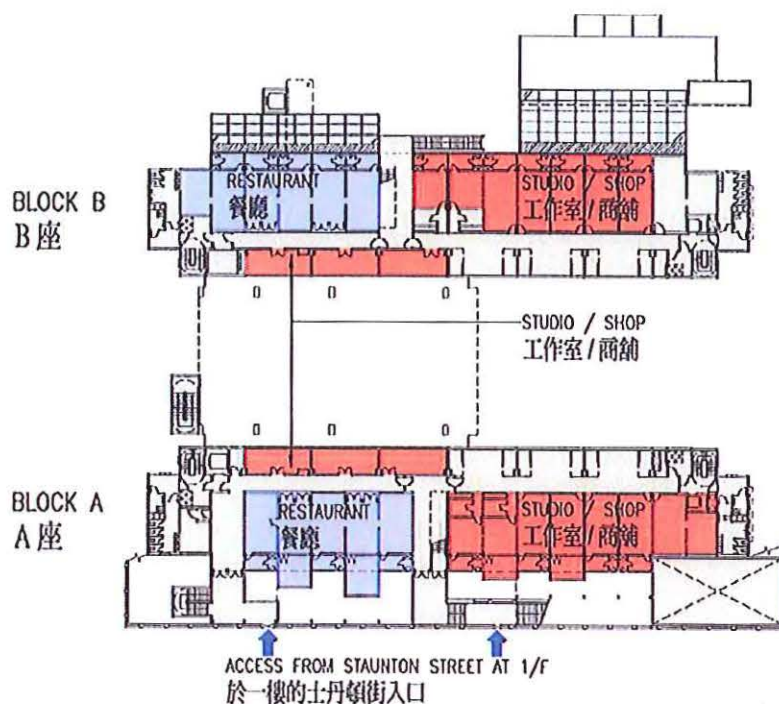

FIRST FLOOR PLAN 一樓平面圖

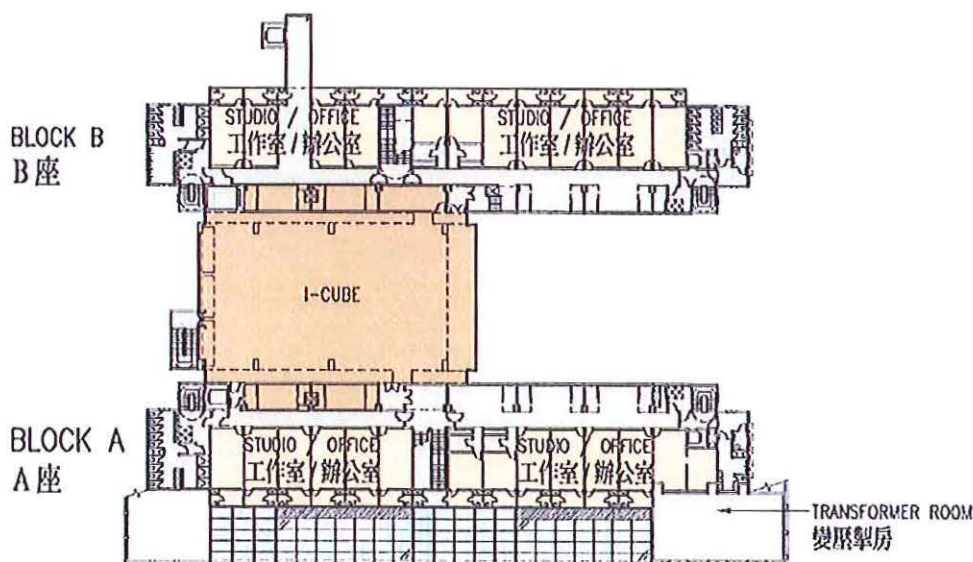

SECOND FLOOR PLAN 二樓平面圖

title
40010
改造荷李活道前已婚警察宿舍成為標誌性創意中心
TRANSFORMATION OF THE FORMER POLICE
MARRIED QUARTERS ON HOLLYWOOD ROAD
INTO A CREATIVE INDUSTRIES LANDMARK

drawn by
P.M. HO

date
12.05.2011

drawing no.
AB/7955/SK05

scale
1:800


approved
W.W.L. TSANG

date
12.05.2011


office
ARCHITECTURAL BRANCH



ARCHITECTURAL
SERVICES
DEPARTMENT

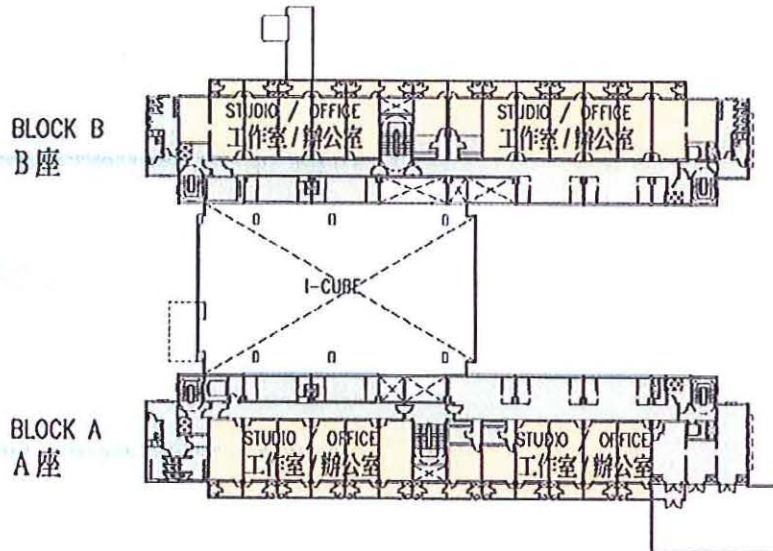

THIRD FLOOR PLAN 三樓平面圖

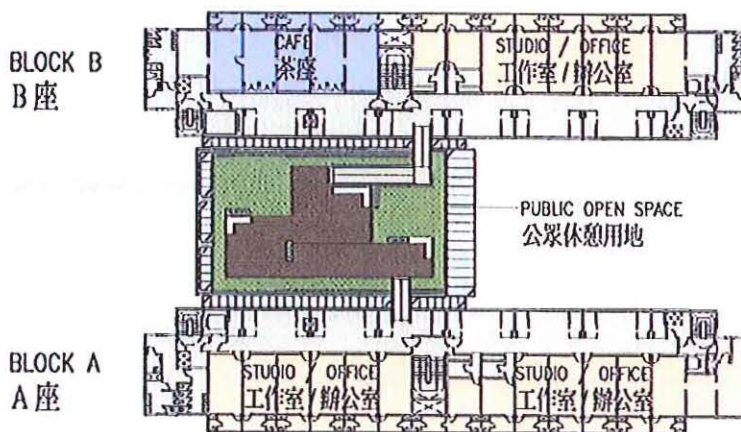

FOURTH FLOOR PLAN 四樓平面圖

title
40010
改造荷李活道前已婚警察宿舍成為標誌性創意中心
TRANSFORMATION OF THE FORMER POLICE
MARRIED QUARTERS ON HOLLYWOOD ROAD
INTO A CREATIVE INDUSTRIES LANDMARK

drawn by
P.M. HO

approved
W.W.L. TSANG

office
ARCHITECTURAL BRANCH

date
12.05.2011


date
12.05.2011

drawing no.
AB/7955/SK06


scale
1:800



ARCHITECTURAL
SERVICES
DEPARTMENT

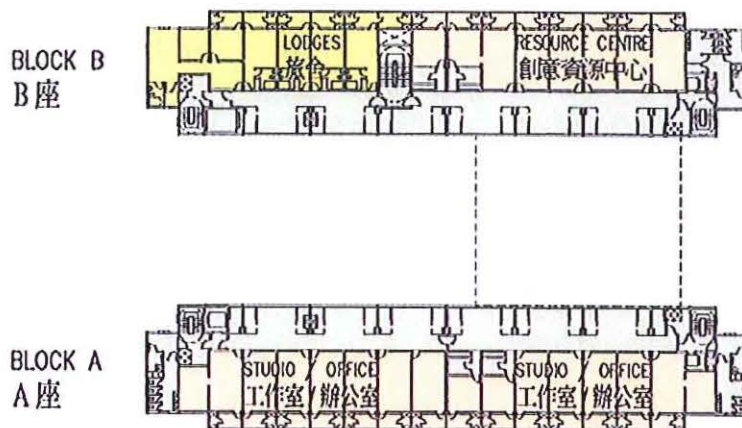


FIFTH FLOOR PLAN 五樓平面圖

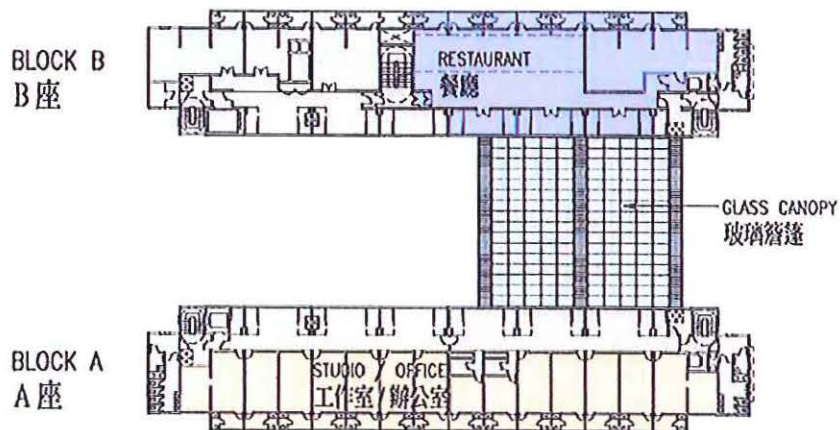

SIXTH FLOOR PLAN 六樓平面圖

title 40010 改造荷李活道前已婚警察宿舍成為標誌性創意中心 TRANSFORMATION OF THE FORMER POLICE MARRIED QUARTERS ON HOLLYWOOD ROAD INTO A CREATIVE INDUSTRIES LANDMARK	drawn by P.M. HO	date 12.05.2011	drawing no. AB/7955/SK07	scale 1:800
	approved W.W.L. TSANG	date 12.05.2011		
	office ARCHITECTURAL BRANCH			 ARCHITECTURAL SERVICES DEPARTMENT

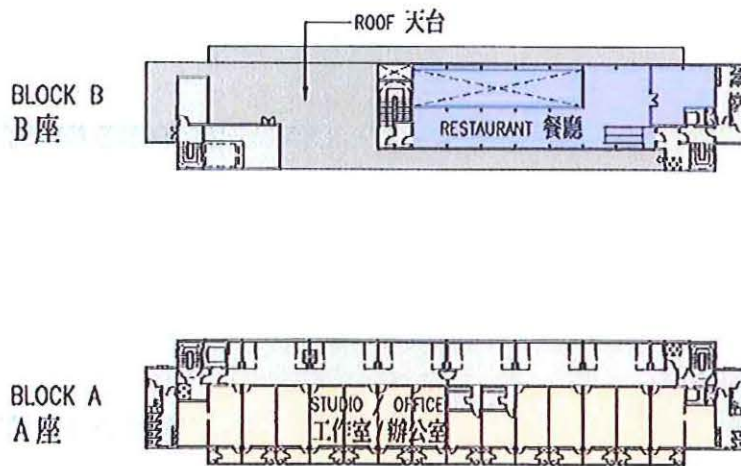

SEVENTH FLOOR PLAN 七樓平面圖

title 40010 改造荷李活道前已婚警察宿舍成為標誌性創意中心 TRANSFORMATION OF THE FORMER POLICE MARRIED QUARTERS ON HOLLYWOOD ROAD INTO A CREATIVE INDUSTRIES LANDMARK	drawn by P.M. HO	date 12.05.2011	drawing no. AB/7955/SK08	scale 1:800
	approved W.W.L. TSANG	date 12.05.2011		
	office ARCHITECTURAL BRANCH	 ARCHITECTURAL SERVICES DEPARTMENT		