

Ref.-SMP030

KMB
Bus Shelter Information Report

Date: 18/01/2011 Page 1 of 1

Shelter Provision Programme: 2011 Re-submission

District: Sai Kung

Ref. No.
SK-00-01

Location
Yan King Road outside Yan Ming Court, T.K.O.

Stop Code
YA03-E-1050-0

Route
91M,98C,98D,98S,
296M,297,N293,N691

Background
Planters

Width (m)
3.4

Details of shelter proposed
Type NF Length (m) 13.2 Back Panel 8

Remark

District total: 1
Final total: 1

ROAD


SIDE ELEVATION

PROPOSED
ADAPTING
PANEL

FRONT ELEVATION

SK-00B-01	DRAWING NO.
SHELTER	PLAN OF KMB'S
TYPICAL ELEVATION	DRAWING TITLE
BUS CO. (1993) LTD.	THE KOWLOON MOTOR

NOTE:
 (i) LENGTH OF THE SHELTER PANEL CONFIGURATION REFER TO THE ATTACHED SKETCH NO. SK-00-01
 (ii) SHELTER DESIGN TYPE WILL BE ONE OF CURRENT KMB'S BUS SHELTER DESIGN ACCEPTED BY
 ACABAS OF HIGHWAYS DEPARTMENT.

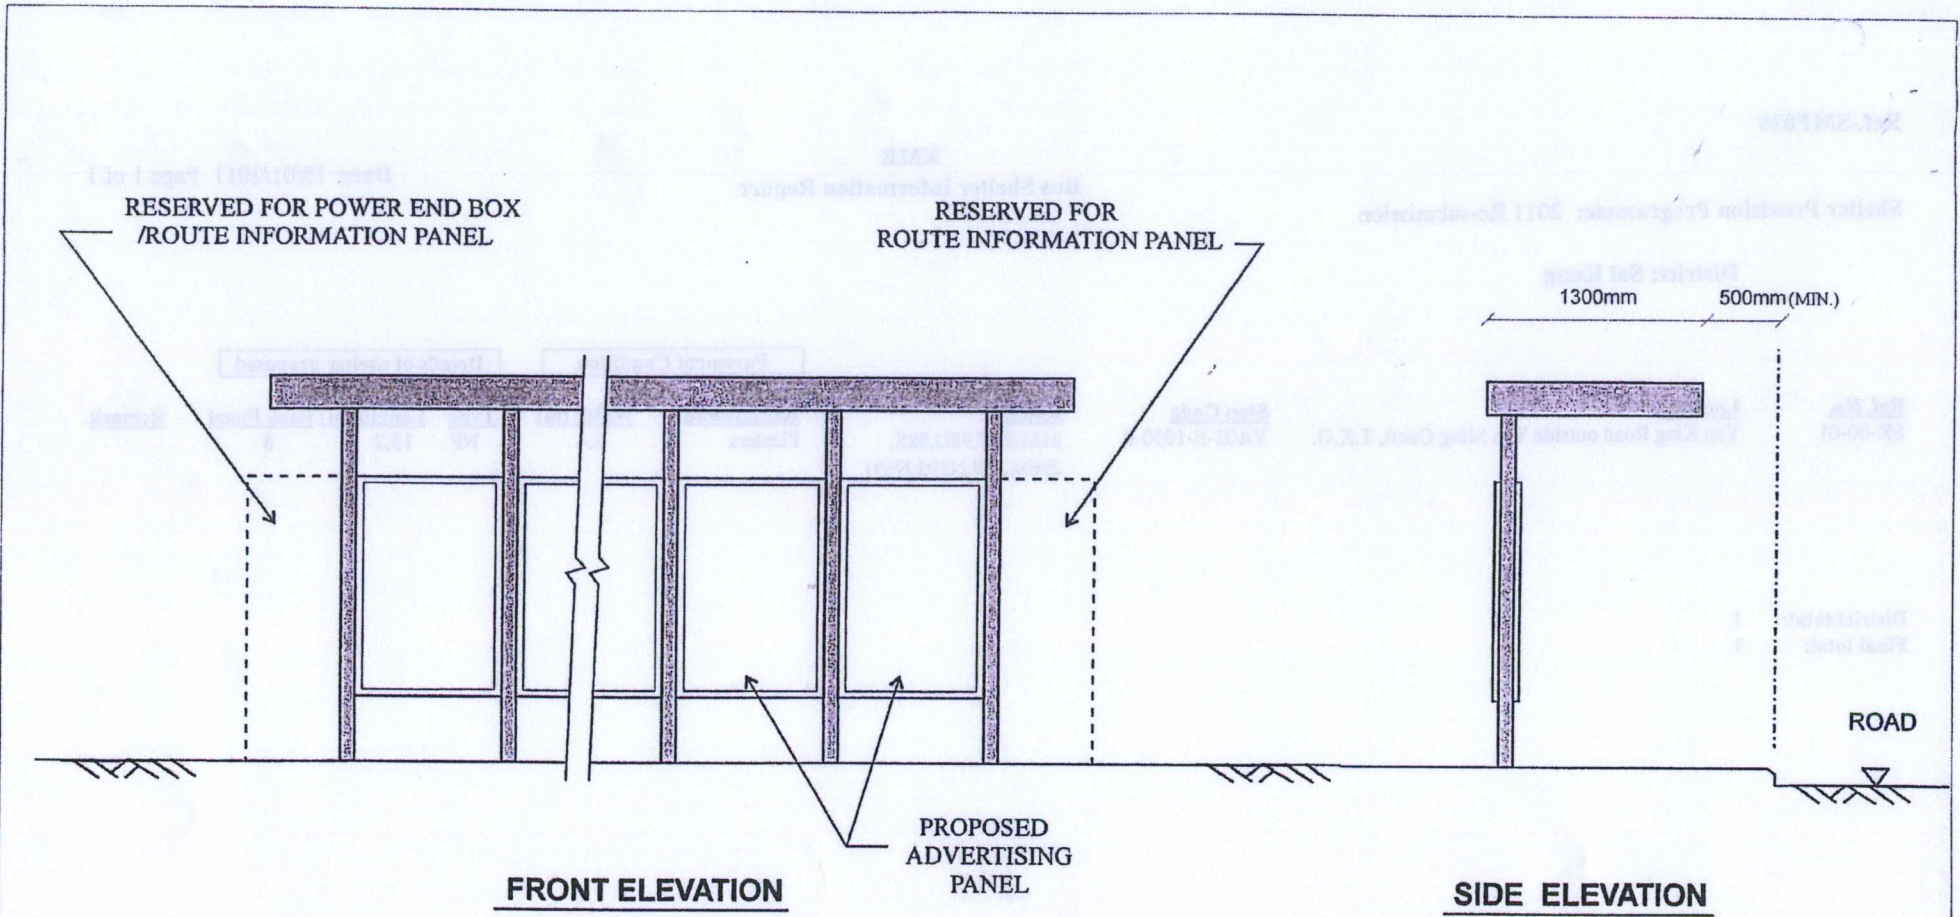

NOTE :-

- i) LENGTH OF THE SHELTER PANEL CONFIGURATION REFER TO THE ATTACHED SKETCH NO. SK-00-01.
- ii) SHELTER DESIGN TYPE WILL BE ONE OF CURRENT KMB'S BUS SHELTER DESIGN / ACCEPTED BY ACABAS OF HIGHWAYS DEPARTMENT.


 KMB THE KOWLOON MOTOR BUS CO. (1933) LTD.
DRAWING TITLE TYPICAL ELEVATION PLAN OF KMB BUS SHELTER
DRAWING NO. SK-KMB-01


Reference	Location	Stop Code	Route(s)
SK-00-01	Yan King Road outside Yan Ming Court, T.K.O.	YA03-E-1050-0	91M,98C,98D,98S,296M,297,N293,N691



Note for the sketch :

1. Detail of shelter proposal : NF type, 13.2m length with route information panel
2. Proposed number of advertising panel : 8 pcs
3. Clear distance between background and shelter column : 1.6m
4. This sketch shall be read in conjunction with sketch SK/SK-00-01
5. Scale of this sketch is 1:100
6. All dimensions are in mm

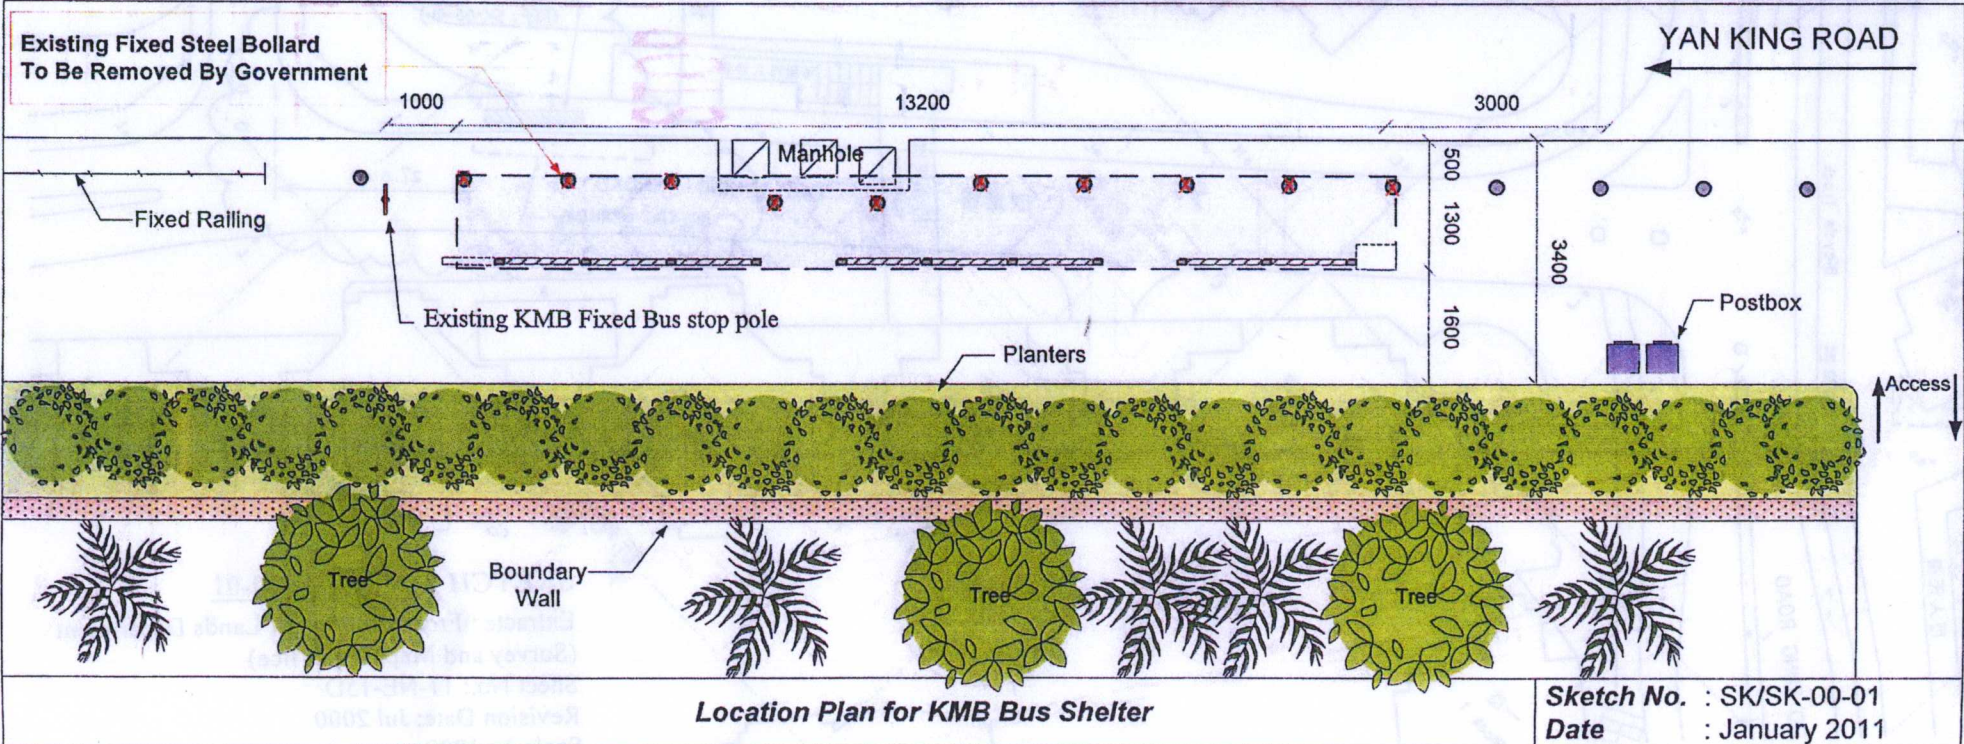

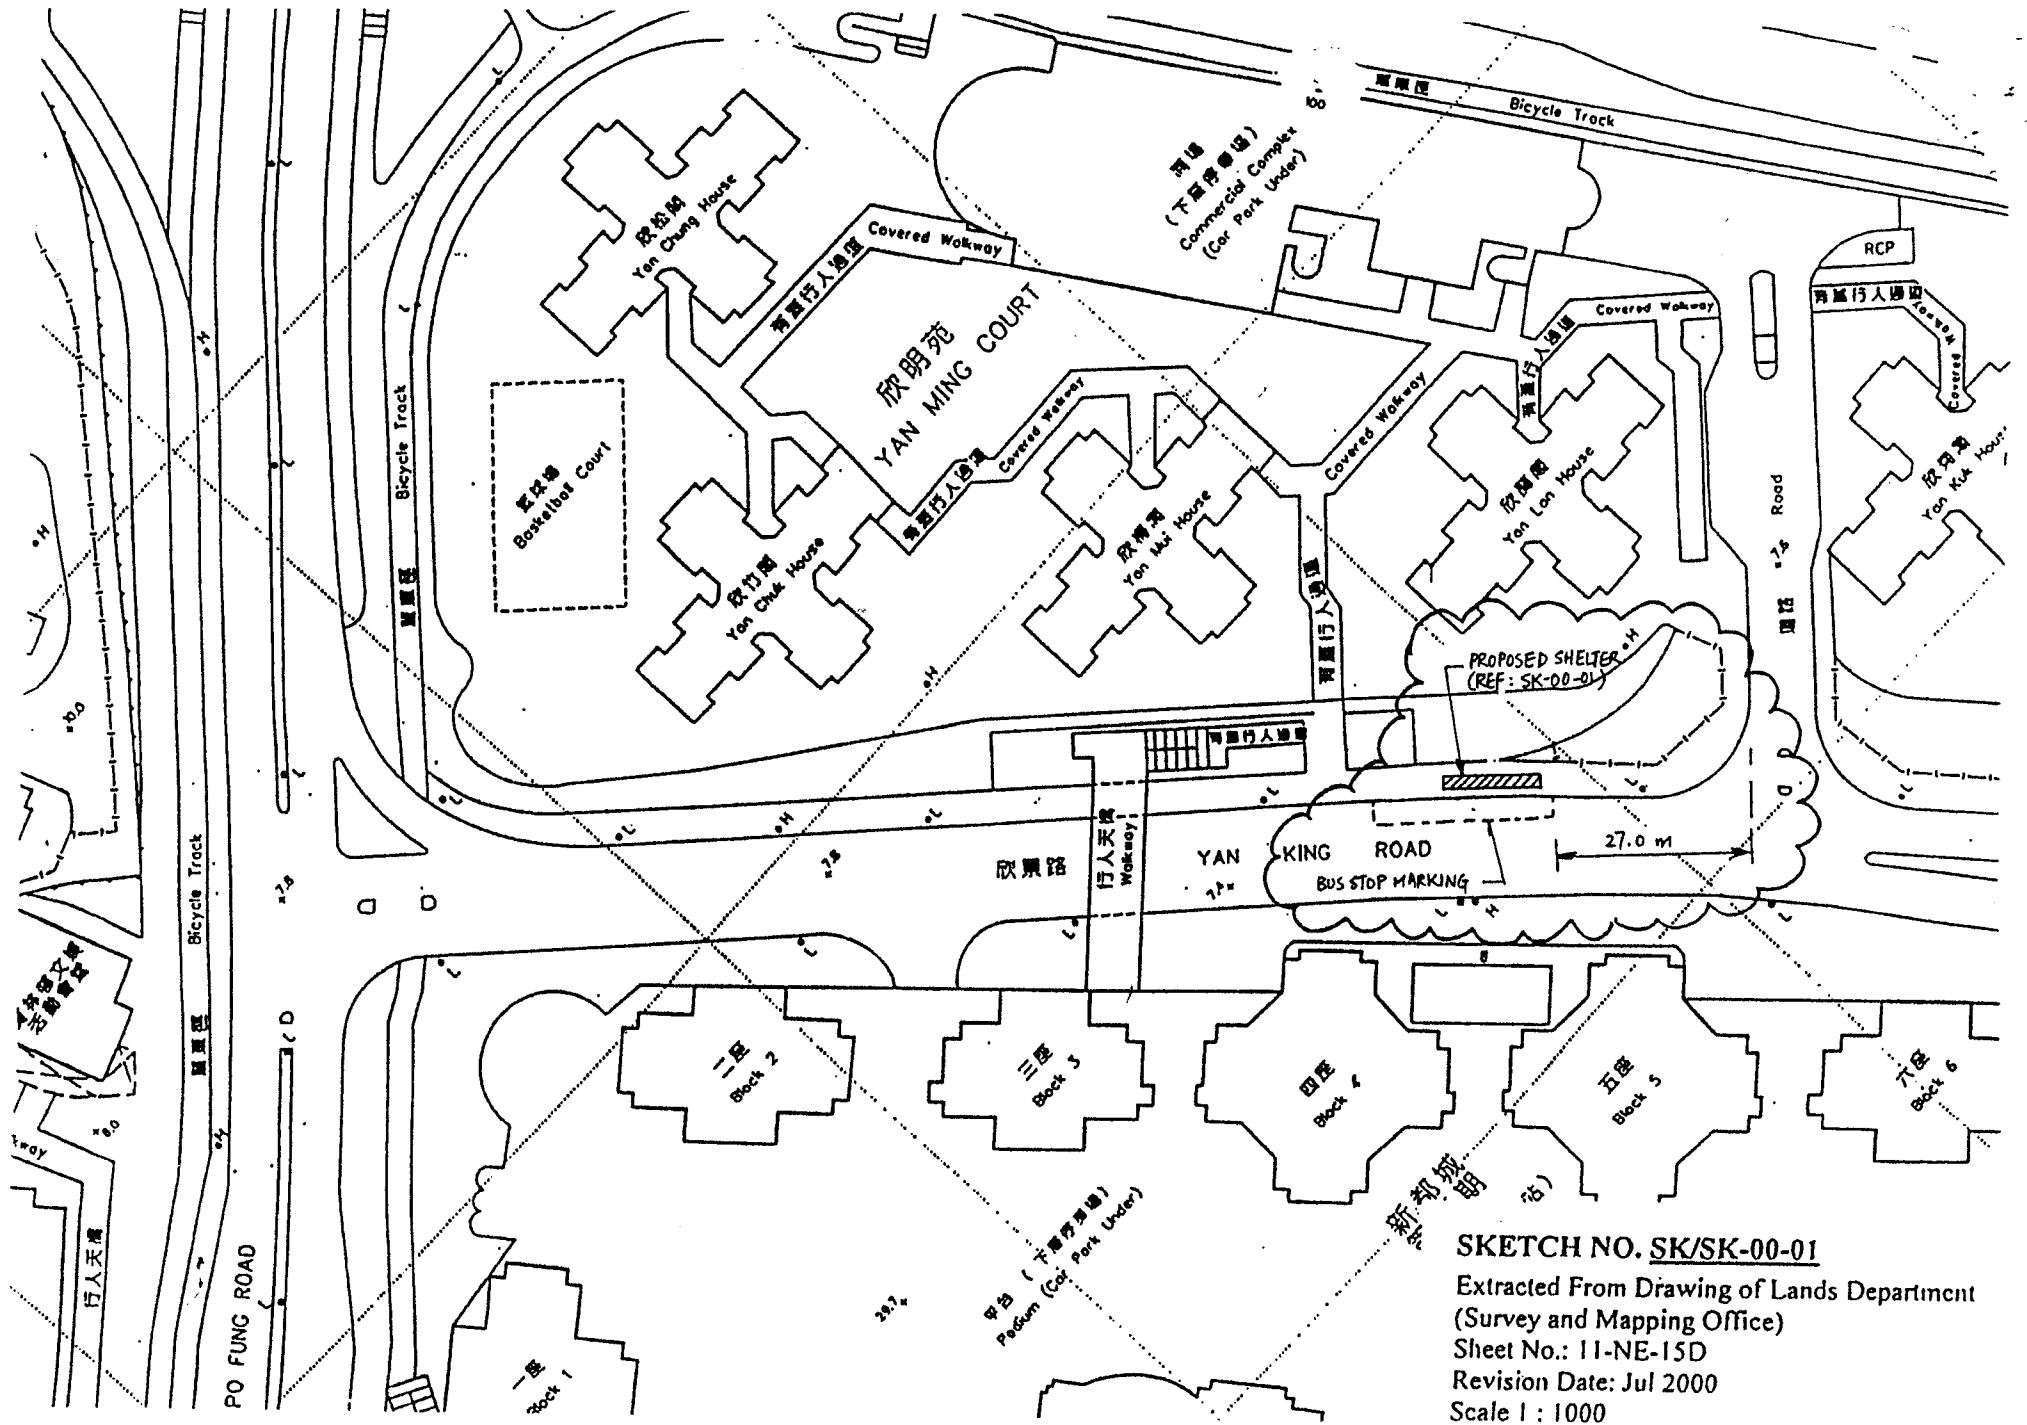

SKETCH NO. SK/SK-00-01

Extracted From Drawing of Lands Department
(Survey and Mapping Office)

Sheet No.: 11-NE-15D

Revision Date: Jul 2000

Scale 1 : 1000