
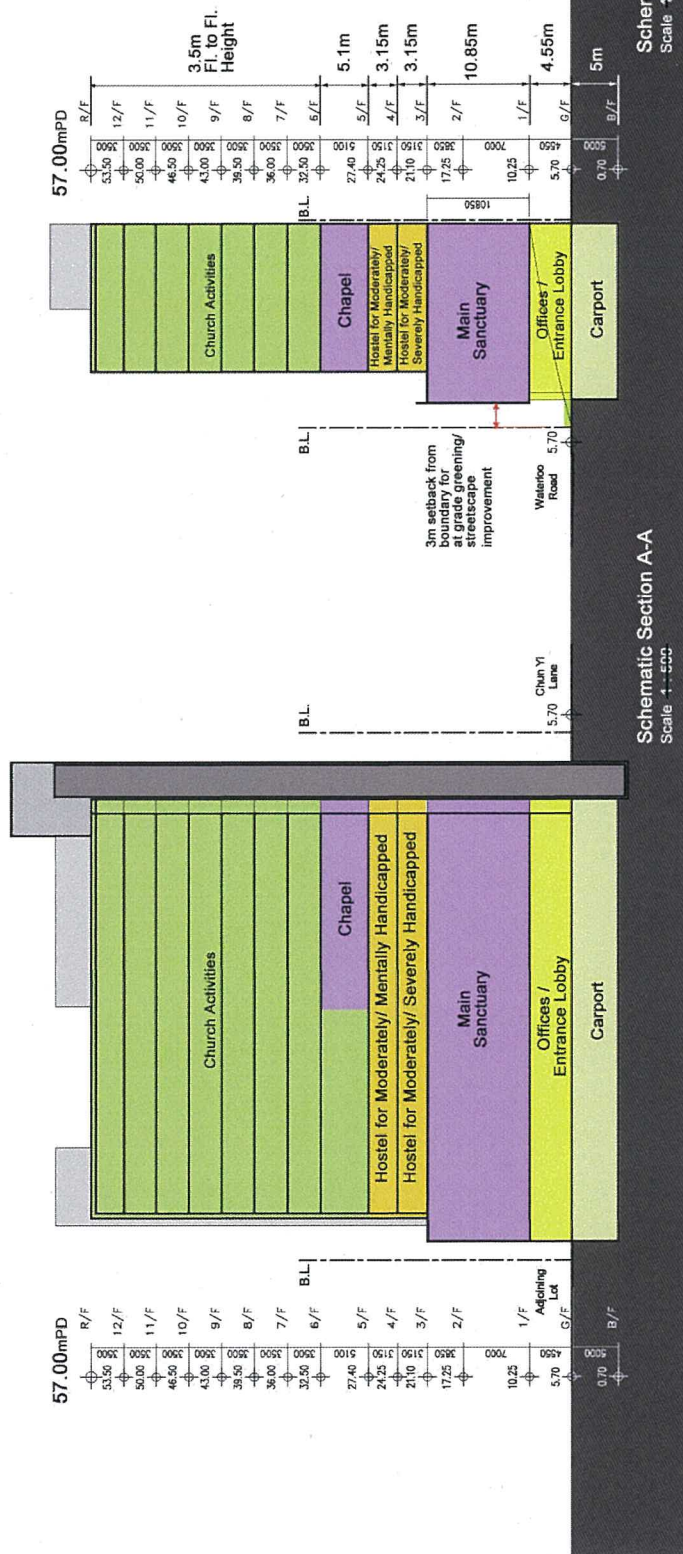


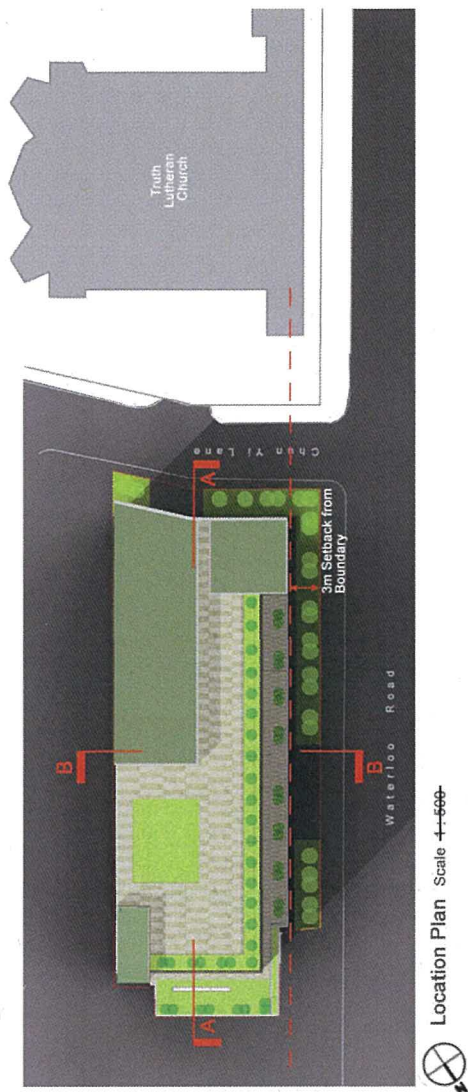


Redevelopment of Ward Memorial Methodist Church (WMMC) & Yang Memorial Social Service Centre (YMSSC)

54 Waterloo Road, KIL 9093

參考編號
REFERENCE No.
M/K2/14/1

繪圖
DRAWING
1

(資料來源：由申請人提供)
(Source : submitted by the Applicant)

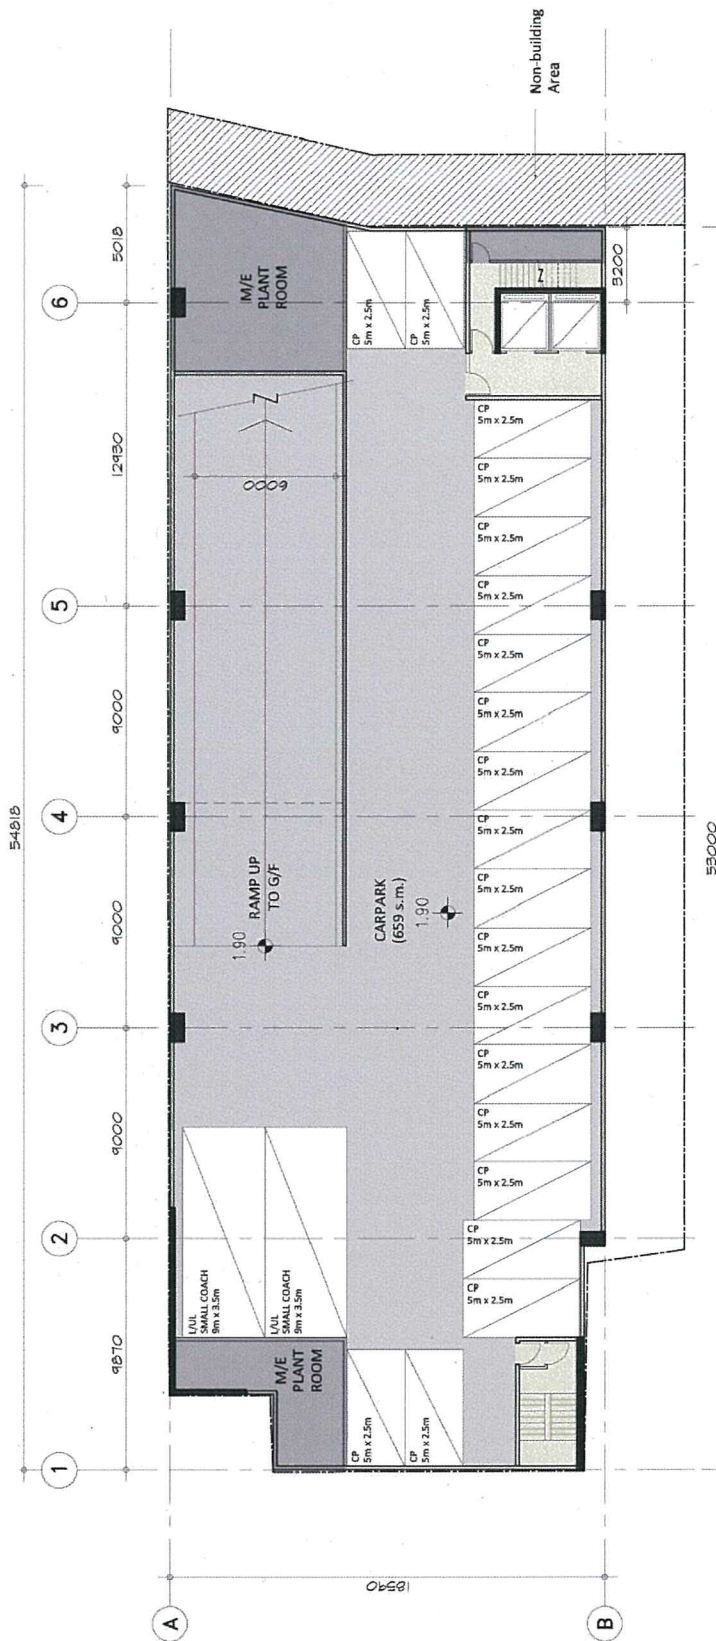

B1/F - scale 1:200

No. of Carpark = 20 nos.

No. of Loading/ Unloading = 2 nos.
for Small Coach (3.5m x 9m)

Redevelopment of Ward Memorial Methodist Church (WMMC) & Yang Memorial Social Service Centre (YMSSC)

54 Waterloo Road, KIL 9093

繪圖

DRAWING


2

參考編號

REFERENCE No.

M/K2/14/1

(資料來源：由申請人提供)
(Source : submitted by the Applicant)

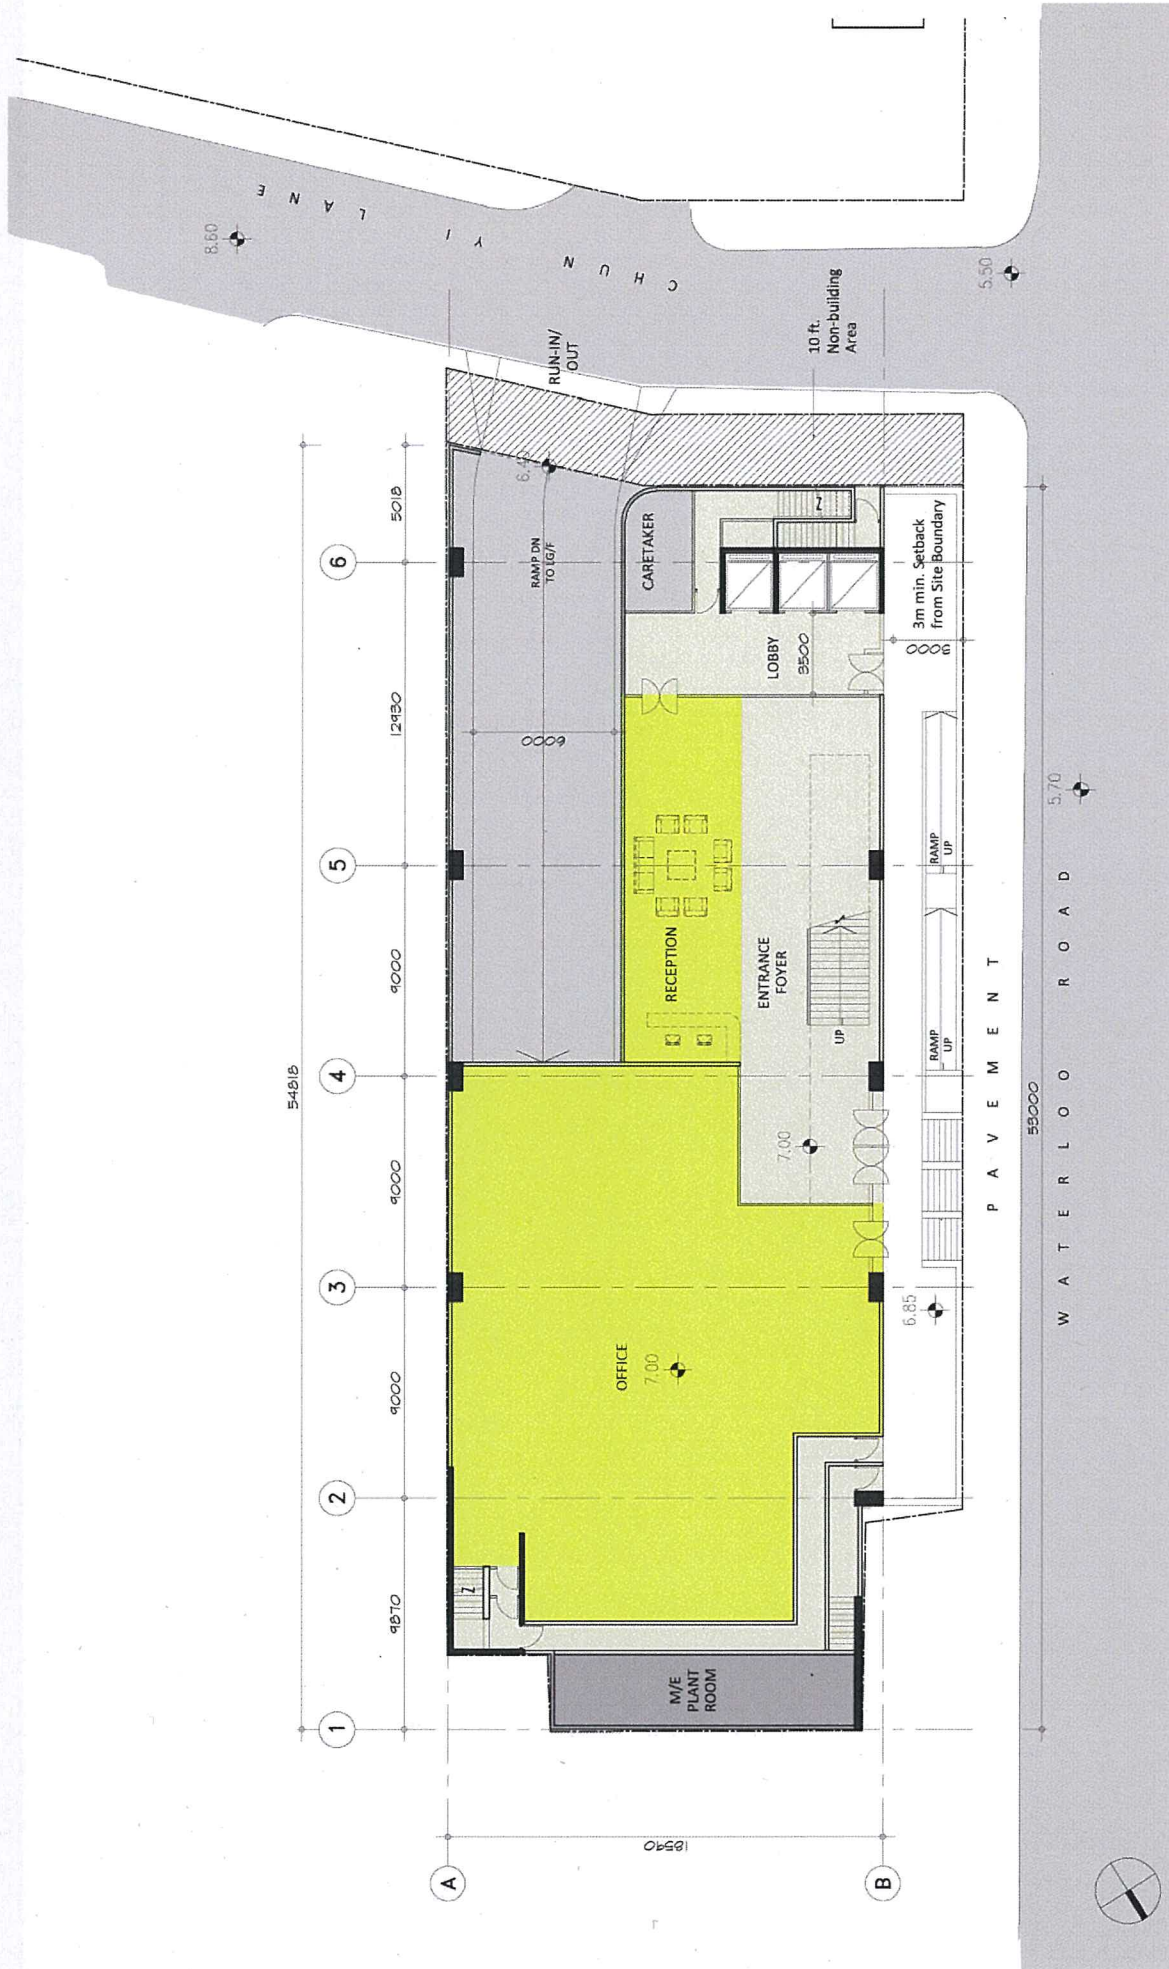

G/F


Redevelopment of Ward Memorial Methodist Church (WMMC) & Yang Memorial Social Service Centre (YMSSC)

54 Waterloo Road, KIL 9093

參考編號
REFERENCE No.
M/K2/14/1

繪圖
DRAWING
3

(資料來源：由申請人提供)
(Source : submitted by the Applicant)

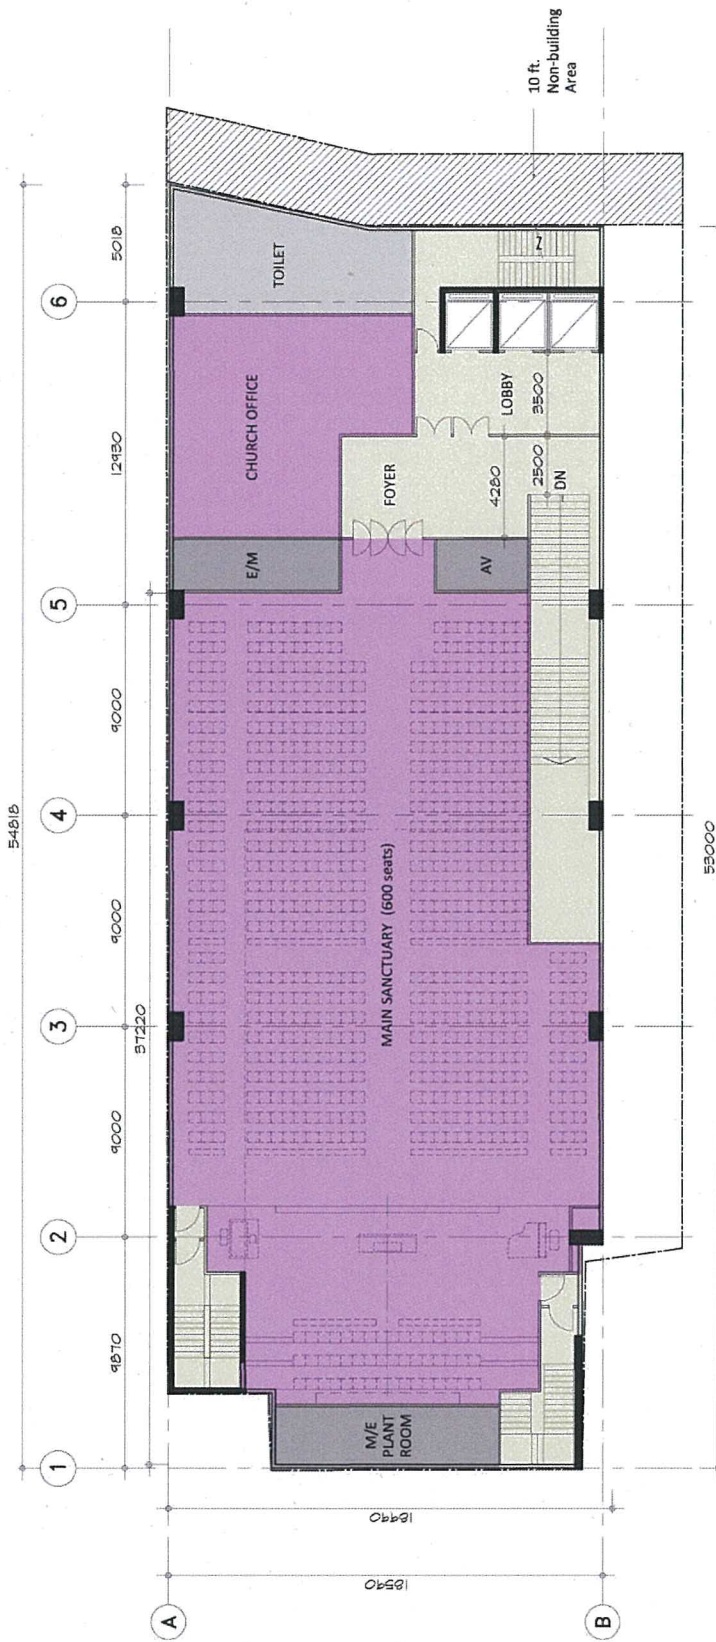


1/F Scale: 1:200

Redevelopment of Ward Memorial Methodist Church (WMMC) & Yang Memorial Social Service Centre (YMSSC)
54 Waterloo Road, KIL 9093

參考編號 REFERENCE No. M/K2/14/1	繪圖 DRAWING 4
---	---------------------------


(資料來源：由申請人提供)
(Source : submitted by the Applicant)

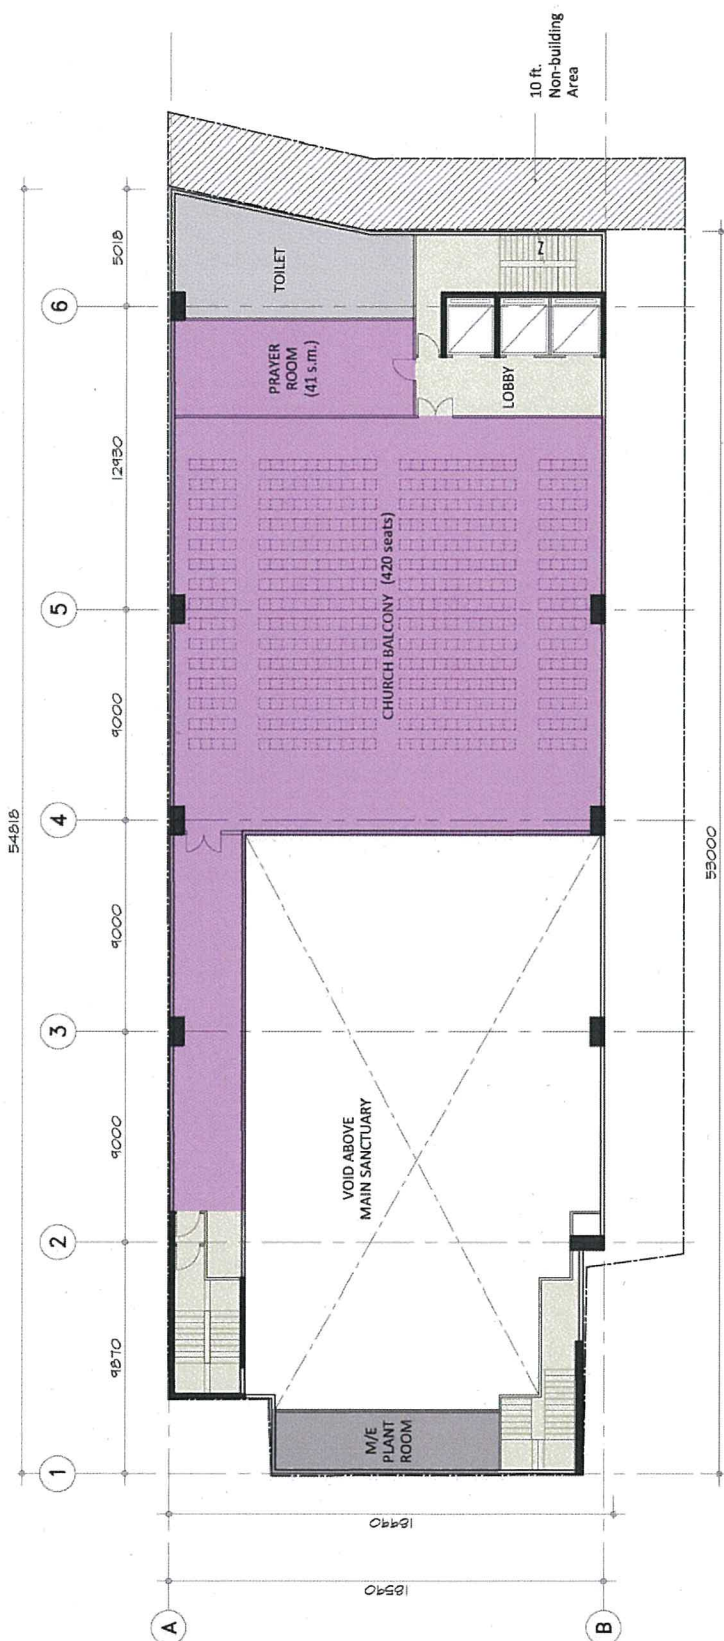

2/F

Redevelopment of Ward Memorial Methodist Church (WMMC) & Yang Memorial Social Service Centre (YMSSC)
 54 Waterloo Road, KIL 9093


(資料來源：由申請人提供)
 (Source : submitted by the Applicant)

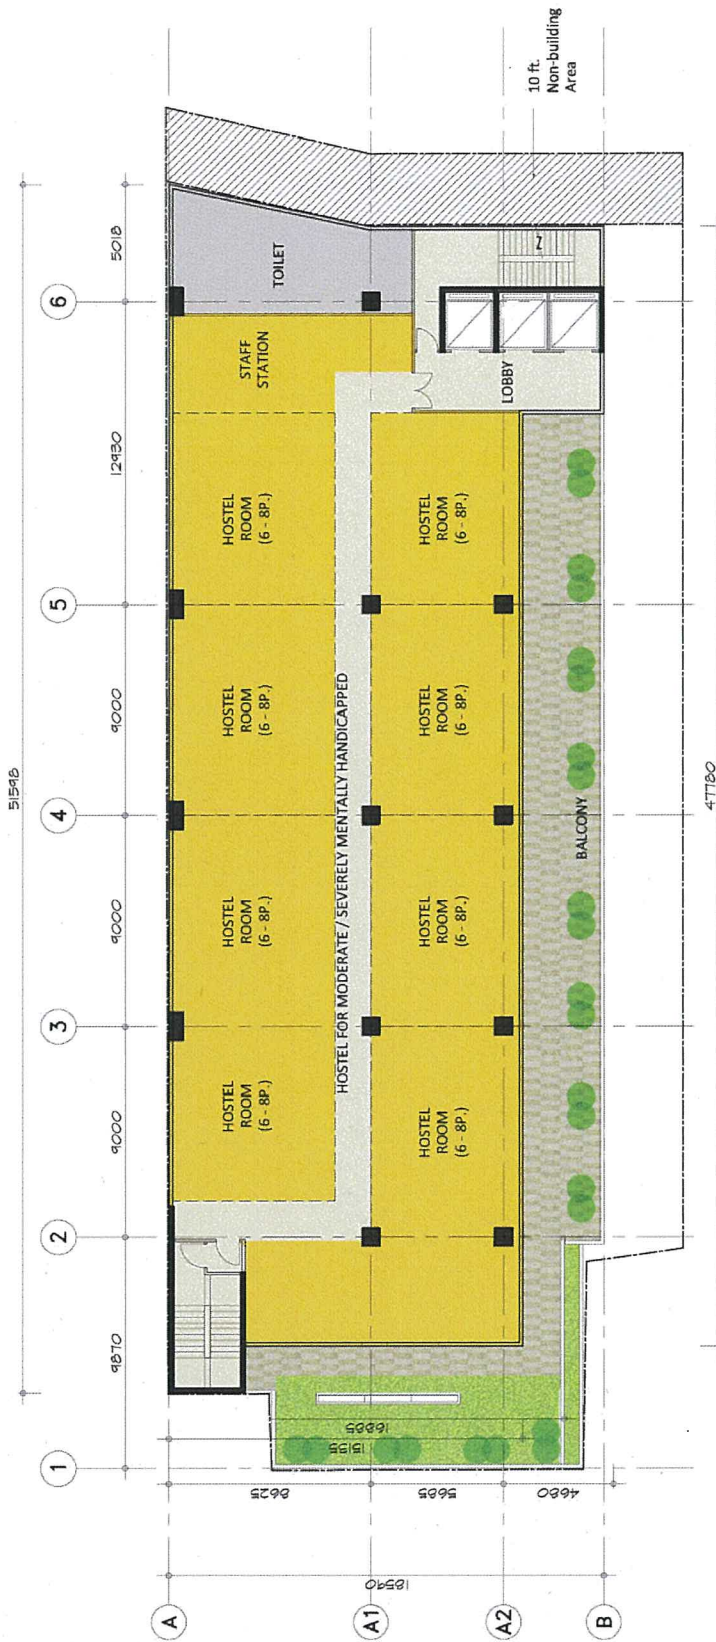

3/F - 4/F - Scale 1:200

Redevelopment of Ward Memorial Methodist Church (WMMC) & Yang Memorial Social Service Centre (YMSSC)

54 Waterloo Road, KIL 9093

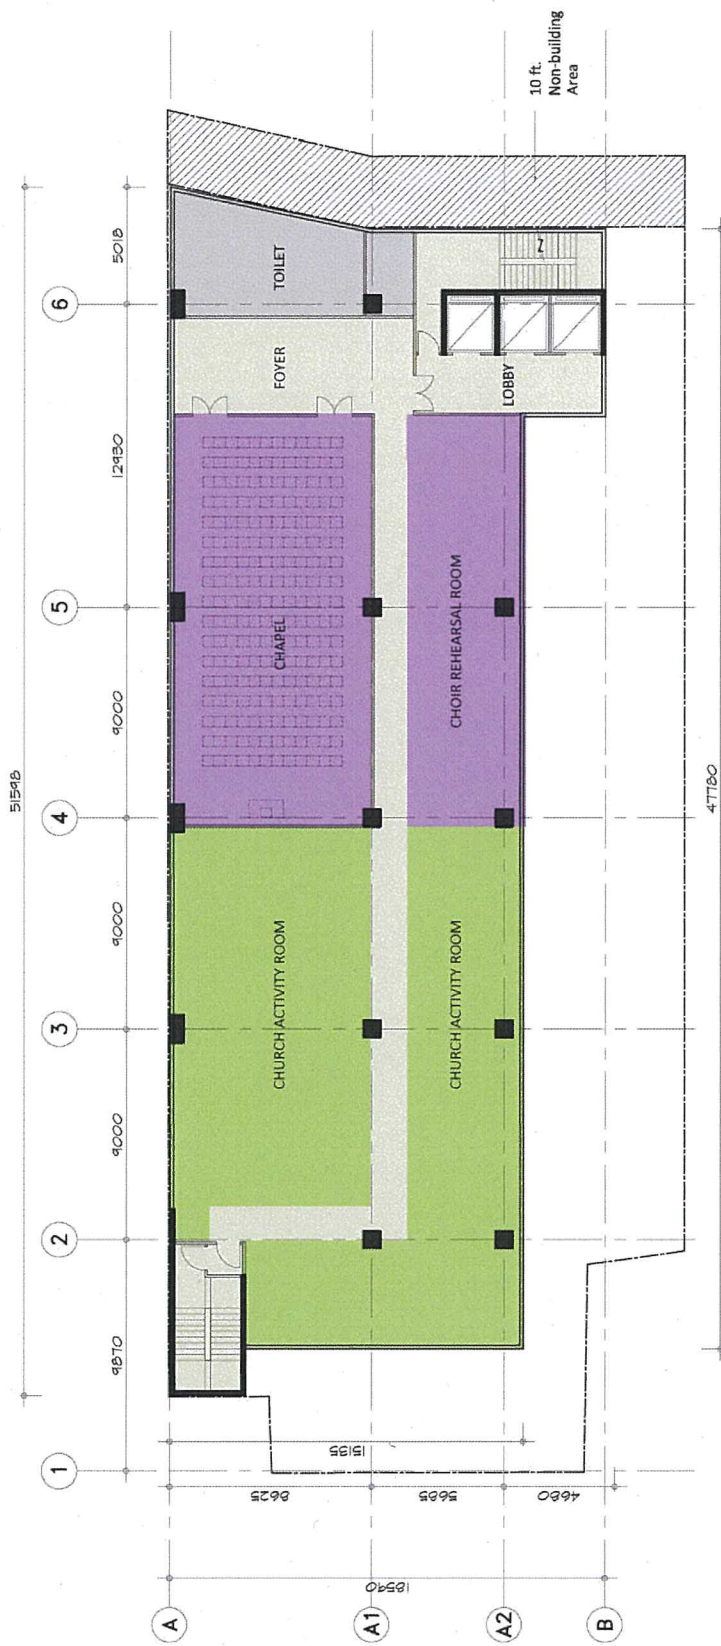

5/F


Redevelopment of Ward Memorial Methodist Church (WMMC) & Yang Memorial Social Service Centre (YMSSC)

54 Waterloo Road, KIL 9093

參考編號
REFERENCE No.
M/K2/14/1

繪圖
DRAWING
7

(資料來源：由申請人提供)
(Source : submitted by the Applicant)

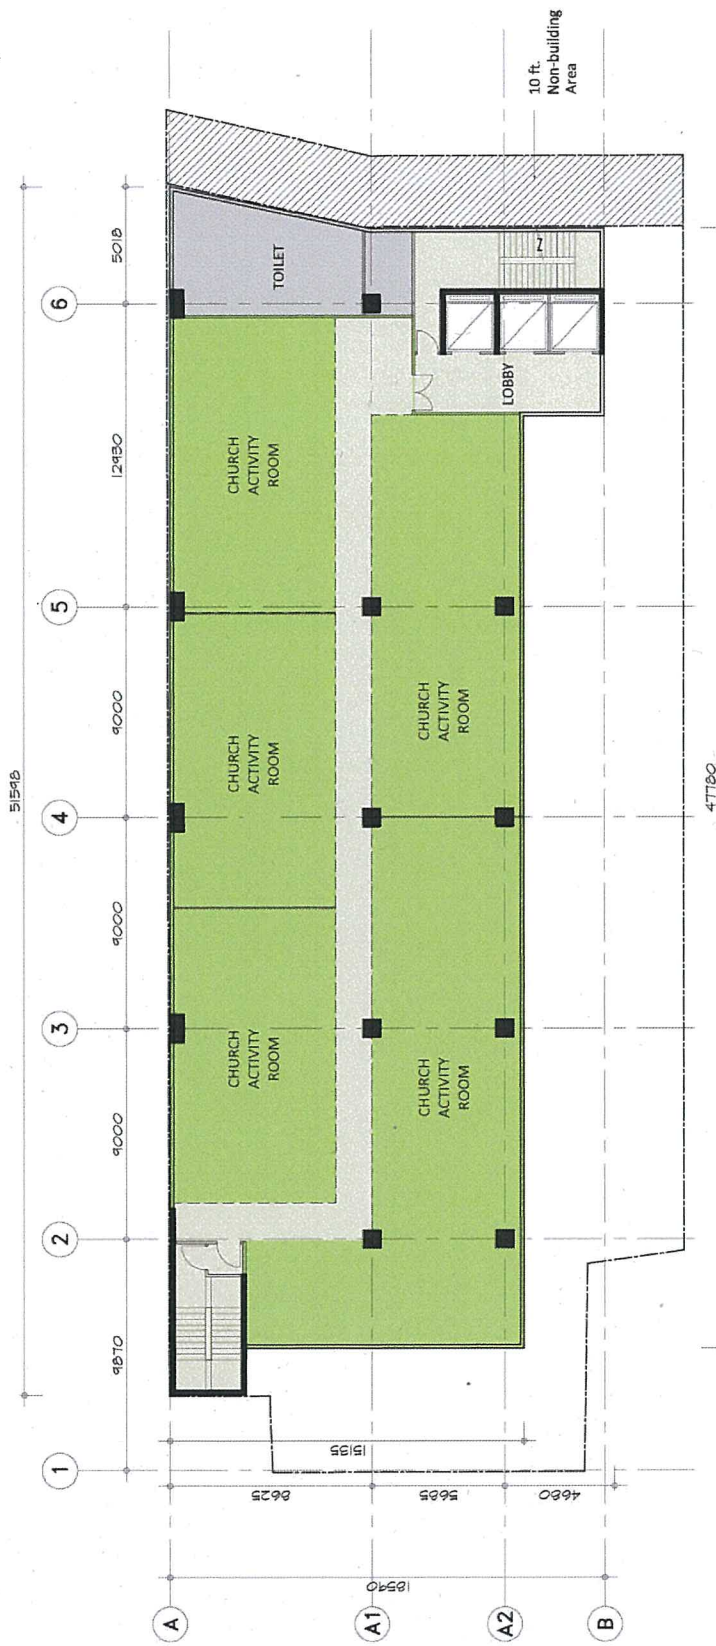

6/F - 12/F Scale: 1/100


Redevelopment of Ward Memorial Methodist Church (WMMC) & Yang Memorial Social Service Centre (YMSSC)

54 Waterloo Road, KIL 9093

參考編號
REFERENCE No.
M/K2/14/1

繪圖
DRAWING
8

(資料來源：由申請人提供)
(Source : submitted by the Applicant)

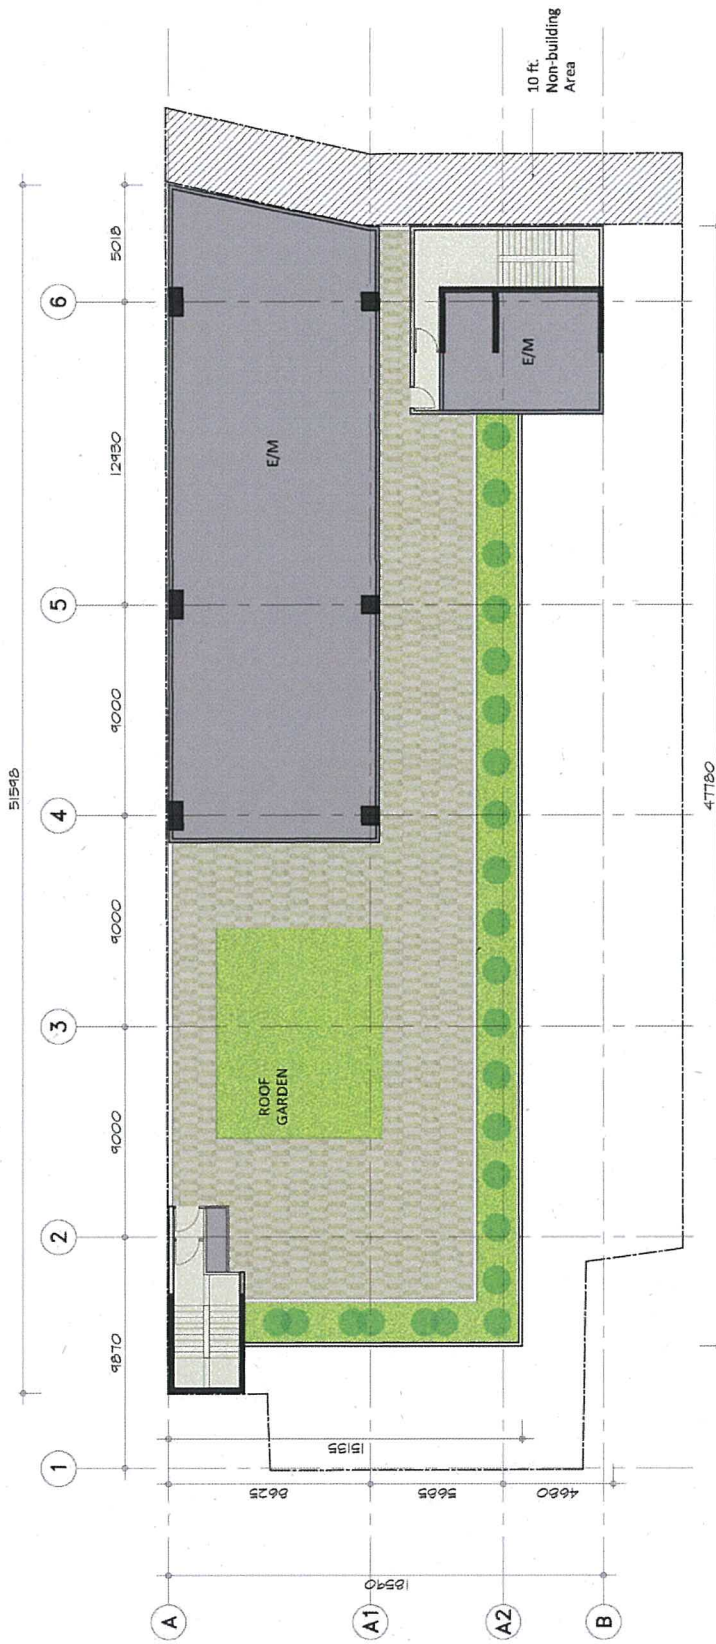

ROOF PLAN

Redevelopment of Ward Memorial Methodist Church (WMMC) & Yang Memorial Social Service Centre (YMSSC)

54 Waterloo Road, KIL 9093

參考編號
REFERENCE No.

M/K2/14/1

繪圖

DRAWING

9

(資料來源：由申請人提供)
(Source : submitted by the Applicant)