港島西及南區地政處 編號 District Lands Office/HKW&S Reference No.	位置 Location	面積(約) 平方米 Area (m²)	估計可使用時期 Estimated Available Period	土地狀况 Site Conditions	備註 Remarks
DLOHKW&S005	山頂白加道前食物環 境衛生署公廁的政府 土地 Government land at former FEHD toilet site at Barker Road, Peak	9.40		(a) 平地 / 傾斜 (b) 只供行人出入 (a) Flat/ Sloping (b) pedestrian access only	(a) 土地長遠用途(綠化地帶) (a) Long term use (Green Belt)
DLOHKW&S013	上環城皇街的政府土 地 Government land at Shing Wong Street, Sheung Wan	44.00	約1至2年 about 1 to 2 years	(a) 平地 (b) 只供行人出入 (a) Flat (b) pedestrian access only	(a) 土地長遠用途(綜合發展區) (a) Long term use (Comprehensive Development Area)
DLOHKW&S024	山頂干德道24號前面 的政府土地 Government land fronting No. 24 Conduit Road, Peak	114.00	約2至3年 about 2 to 3 years	(a) 平地 (b) 只供行人出入 (a) Flat (b) pedestrian access only	(a) 土地長遠用途(住宅(乙類)) (a) Long term use (Residential (Group B))

港島西及南區地政處 編號 District Lands Office/HKW&S Reference No.	位置 Location	面積(約) 平方米 Area (m²)	估計可使用時期 Estimated Available Period	土地狀况 Site Conditions	備註 Remarks
DLOHKW&S030	山頂鄰近加列山道61 號的政府土地 Government land near No. 61 Mount Kellett Road, Peak	236.00	約2至3年 about 2 to 3 years	(a) 平地 / 傾斜 (b) 沒有路到除了經鄰近的建築物 (a) Flat/ Sloping (b) No direct access except through adjoining building	(a) 土地長遠用途(綠化地帶) (a) Long term use (Green Belt)
DLOHKW&S035	堅尼地城近域多利道 404號的政府土地 Government land near No. 404 Victoria Road, Kennedy Town	63.00		(a) 傾斜 / 起伏 (b) 只供行人出入 (a) Sloping/ Undulating (b) pedestrian access only	(a) 土地長遠用途(綠化地帶) (a) Long term use (Green Belt)
DLOHKW&S038	堅尼地城摩星嶺道鄰 近昭遠墳場的政府土 地 Government land adjoining Chiu Yuen Cemetery, Mount Davis Road, Kennedy Town	1,820.00	約2至3年 about 2 to 3 years	(a) 傾斜 (b) 只供行人出入 (c) 稠密的樹木 (a) Sloping (b) pedestrian access only (c) dense vegetation	(a) 土地長遠用途(政府、機構或社區及綠 化地帶) (a) Long term use (Government, institution or community and Green Belt)

港島西及南區地政處 編號 District Lands Office/HKW&S Reference No.	位置 Location	面積(約) 平方米 Area (m ²)	估計可使用時期 Estimated Available Period	土地狀况 Site Conditions	備註 Remarks
DLOHKW&S039	堅尼地城近堅尼地城警察宿舍的政府土地 Government land near Police Quarters Kennedy Town, Kennedy Town	44.00	約2至3年 about 2 to 3 years		(a) 土地長遠用途(綠化地帶) (a) Long term use (Green Belt)
DLOHKW&S044	上環堅道與西摩道(堅 道花園後面)的政府土 地) Government land behind Caine Road Garden at Caine Road & Seymour Road, Sheung Wan	256.00	約2至3年 about 2 to 3 years	(a) 平地 (b) 只供行人出入 (a) Flat (b) pedestrian access only	(a) 土地長遠用途(政府、機構或社區) (a) Long term use (Government, institution or community)

港島西及南區地政處 編號 District Lands Office/HKW&S Reference No.	位置 Location	面積(約) 平方米 Area (m²)	估計可使用時期 Estimated Available Period	土地狀况 Site Conditions	備註 Remarks
DLOHKW&S045	上環西消防街的政府 土地 Government land at Western Fire Services Street, Sheung Wan	7.90	約2至3年 about 2 to 3 years		(a) 土地長遠用途(休憩用地) (a) Long term use (Open Space)
DLOHKW&S047	西營盤甘雨街的政府 土地 Government land at Kom U Street, Sai Ying Pun	37.00	約2至3年 about 2 to 3 years	(b) 只供行入出入 	(a) 土地長遠用途(行人專用區/街道) (a) Long term use (Pedestrian Precinct / Street)

港島西及南區地政處 編號 District Lands Office/HKW&S Reference No.	位置 Location	面積(約) 平方米 Area (m²)	估計可使用時期 Estimated Available Period	土地狀况 Site Conditions	備註 Remarks
DLOHKW&S097	堅尼地城鄰近香港域 多利道47號的政府土 地 Government land adjoining to No. 47 Victoria Road, Kennedy Town	27.00	約2至3年 about 2 to 3 years	(a) 平地 (b) 只供行人出入 (a) Flat (b) pedestrian access only	(a) 土地長遠用途(政府、機構或社區) (a) Long term use (Government, institution or community)
DLOHKW&S117	山頂鄰近麥當奴道64 號的政府土地 Government land adjacent to No. 64 MacDonnell Road, Peak	22.00	約2至3年 about 2 to 3 years		(a) 土地長遠用途(住宅(丙類)) (a) Long term use (Residential (Group C))

港島西及南區地政處 編號 District Lands Office/HKW&S Reference No.	位置 Location	面積(約) 平方米 Area (m²)	估計可使用時期 Estimated Available Period	土地狀况 Site Conditions	備註 Remarks
DLOHKW&S129	上環發興街的政府土 地 Government land at Fat Hing Street, Sheung Wan	29.00	約2至3年 about 2 to 3 years	(a) 傾斜 (b) 只供行人出入 (a) sloping (b) pedestrian access only	(a) 土地長遠用途(住宅(甲類)) (a) Long term use (Residential (Group A))
DLOHKW&S140	上環水坑口街9號橫巷 的政府土地 Government land at side lane of No. 9 Possession Street, Sheung Wan	14.00	約2至3年 about 2 to 3 years		(a) 土地長遠用途(住宅(甲類)) (a) Long term use (Residential (Group A))

Temporary Vacant Government Sites Available for Greening / Community Uses within Central and Western District Council Boundary (as at 30 June 2017)

港島西及南區地政處 編號 District Lands Office/HKW&S Reference No.	位置 Location	面積(約) 平方米 Area (m²)	估計可使用時期 Estimated Available Period	土地狀况 Site Conditions	備註 Remarks
DLOHKW&S0172	山頂羅便臣道99C號對 面的政府土地 Government land outside No. 99C Robinson Road, Peak	38.00	約2至3年 about 2 to 3 years		(a) 土地長遠用途(住宅(乙類)) (a) Long term use (Residential (Group B))
DLOHKW&S185	堅尼地城摩星嶺道鄰 近昭遠墳場的政府土 地 Government Land at Mount Davis Road near Chiu Yuen Cemetry, Kennedy Town	313.00	約2至3年 about 2 to 3 years	I(a) sioning	(a) 土地長遠用途(政府、機構或社區) (a) Long term use (Government, institution or community)

註:


有關個別用地的詳情,請致電(2835 1701)港島西及南區地政處查詢

Notes:

For enquiry, please call District Lands Office/Hong Kong West & South (Tel. no. 2835 1701).

As the availability of each site is subject to changes, any interested party should approach District Lands office/Hong Kong West and South for up-to-date information before application.

山頂白加道前食物環境衛生署公廁 FORMER FEHD TOILET SITE AT BARKER ROAD, PEAK

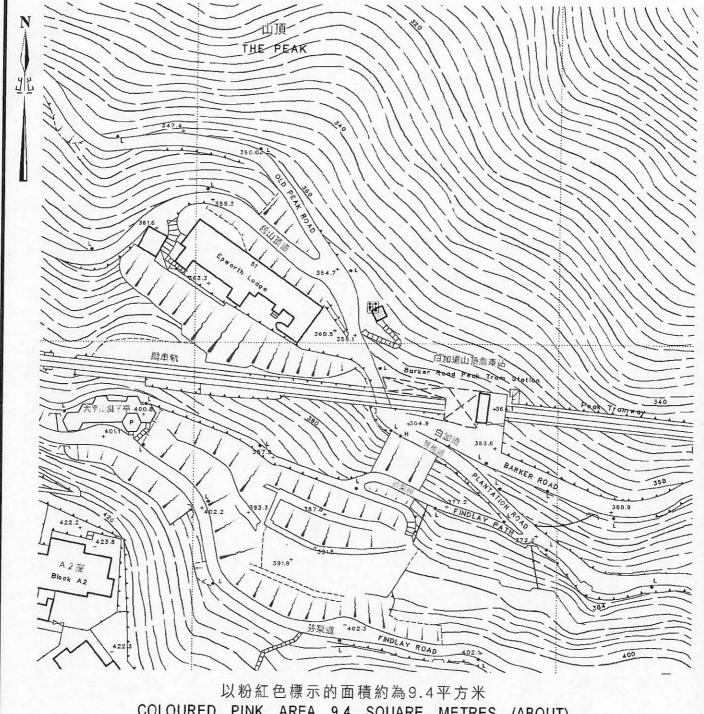

COLOURED PINK AREA 9.4 SQUARE METRES (ABOUT)

比例尺 SCALE 1:1000 米 metres 20 100 metres 20 80

只作識別用 FOR IDENTIFICATION PURPOSES ONLY

地政總署 港島西及南區地政處 District Lands Office, Hong Kong West and South Lands Department

圖則由港島測量處繪製

Plan Prepared by District Survey Office, Hong Kong

© 看是特别行政国政府 一 矮嘴所有 Copyright reserved - Hong Kong SAR Government

檔案編號 File No. DLO/HKW&S L/M 1063/SHMS/82


測量圖編號 Survey Sheet No. 11-SW-13C

發展藍圖編號 Layout Plan No.

參考圖編號 Reference Plan No.

圖則編號 PLAN No. HKM9502-74

日期 Date: 27/03/2013

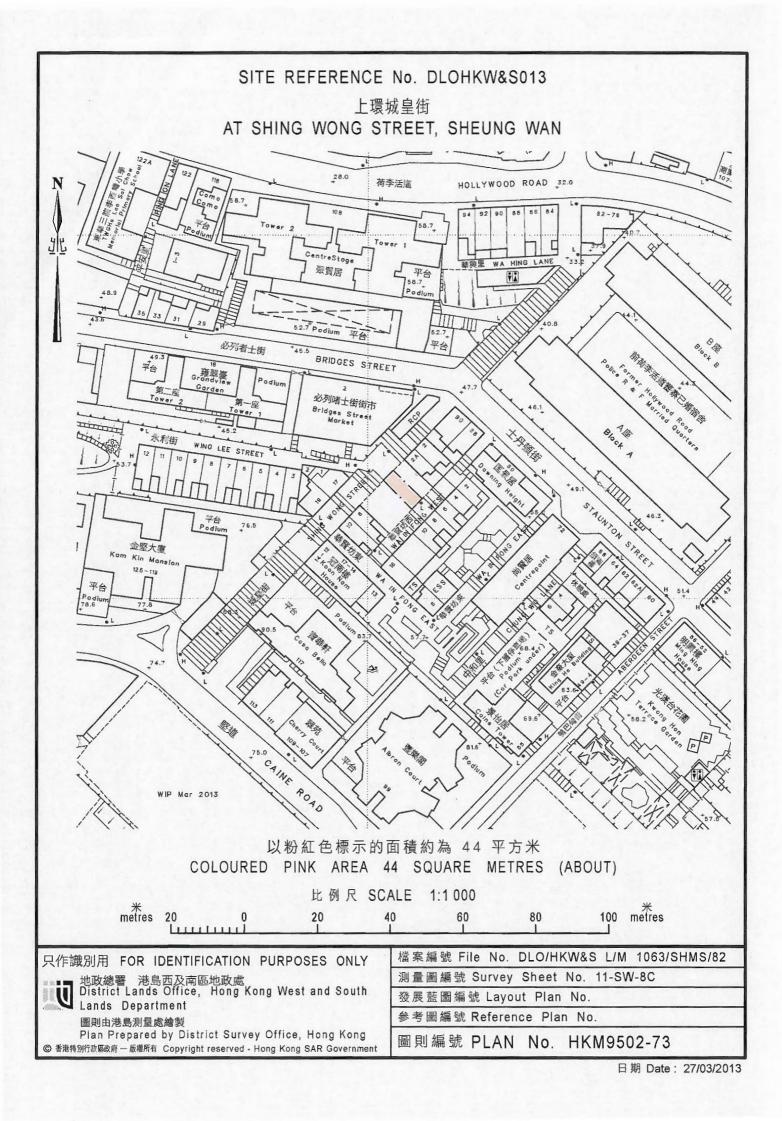

SITE REFERENCE No. DLOHKW&S024 山頂干德道24號前面 FRONTING No. 24 CONDUIT ROAD, PEAK 殷榮閣 lourish Co 摩苑 Cliffview Mansions 平台 ROBINSON ROAD 平台 CONDUIT POAC 東東 以粉紅色標示的面積約為 114 平方米 COLOURED PINK AREA 114 SQUARE METRES (ABOUT) 比例尺 SCALE 1:1 000 100 metres metres 20 20

只作識別用 FOR IDENTIFICATION PURPOSES ONLY

地政總署 港島西及南區地政處 District Lands Office, Hong Kong West and South Lands Department

圖則由港島測量處繪製

Plan Prepared by District Survey Office, Hong Kong © 香港特別行政區政府 一版權所有 Copyright reserved - Hong Kong SAR Government 檔案編號 File No. DLO/HKW&S L/M 1063/SHMS/82 測量圖編號 Survey Sheet No. 11-SW-13A

發展藍圖編號 Layout Plan No.

參考圖編號 Reference Plan No.

圖則編號 PLAN No. HKM9502-69a

山頂鄰近加列山道61號 NEAR No. 61 MOUNT KELLETT ROAD, PEAK



以粉紅色標示的面積約為236平方米 COLOURED PINK AREA 236 SQUARE METRES (ABOUT)

只作識別用 FOR IDENTIFICATION PURPOSES ONLY

地政總署 港島西及南區地政處 District Lands Office, Hong Kong West and South Lands Department

圖則由港島測量處繪製

Plan Prepared by District Survey Office, Hong Kong ⑤ 考洛特别行战蓝戏用 一 级密纤布 Copyright reserved - Hong Kong SAR Government 檔案編號 File No. DLO/HKW&S L/M 1063/SHMS/82

測量圖編號 Survey Sheet No. 11-SW-18A & 18C

發展藍圖編號 Layout Plan No.

參考圖編號 Reference Plan No.

圖則編號 PLAN No. HKM9502-68

日期 Date: 24/03/2013

SITE REFERENCE No. DLOHKW&S035 堅尼地城近域多利道404號 NEAR No. 404 VICTORIA ROAD, KENNEDY TOWN 海 SEA Uncontoured Uncontoured 以粉紅色標示的面積約為 63 平方米 COLOURED PINK AREA 63 SQUARE METRES (ABOUT) 比例尺 SCALE 1:1 000 100 metres metres 20 20 檔案編號 File No. DLO/HKW&S L/M 1063/SHMS/82 FOR IDENTIFICATION PURPOSES ONLY

地政總署 港島西及南區地政處 District Lands Office, Hong Kong West and South Lands Department

圖則由港島測量處繪製

Plan Prepared by District Survey Office, Hong Kong ◎ 香港特別行政區政府 — 版權所有 Copyright reserved - Hong Kong SAR Government 測量圖編號 Survey Sheet No. 11-SW-6C

發展藍圖編號 Layout Plan No.


參考圖編號 Reference Plan No.

圖則編號 PLAN No. HKM9502-67

日期 Date: 24/03/2013

堅尼地城摩星嶺道鄰近昭遠墳場

ADJOINING CHIU YUEN CEMETERY, MOUNT DAVIS ROAD, KENNEDY TOWN

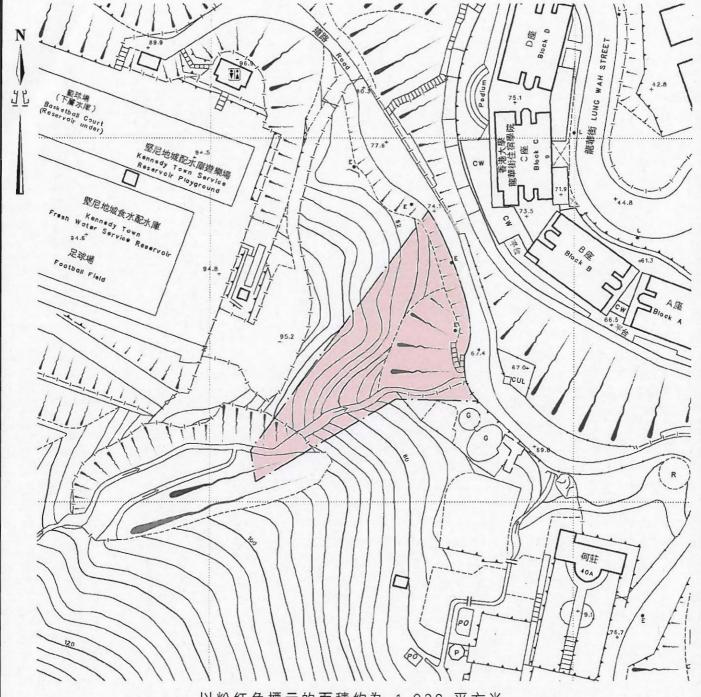

以粉紅色標示的面積約為 1 820 平方米 COLOURED PINK AREA 1 820 SQUARE METRES (ABOUT)

只作識別用 FOR IDENTIFICATION PURPOSES ONLY

地政總署 港島西及南區地政處 District Lands Office, Hong Kong West and South Lands Department

圖則由港島測量處繪製 Plan Prepared by District Survey Office, Hong Kong ◎ 香港特別行致區政府 ─ 版檐所有 Copyright reserved - Hong Kong SAR Government 檔案編號 File No. DLO/HKW&S L/M 1063/SHMS/82


測量圖編號 Survey Sheet No. 11-SW-11B

發展藍圖編號 Layout Plan No.

參考圖編號 Reference Plan No.

圖則編號 PLAN No. HKM9502-1

堅尼地城近堅尼地城警察宿舍
NEAR POLICE QUARTERS KENNEDY TOWN, KENNEDY TOWN

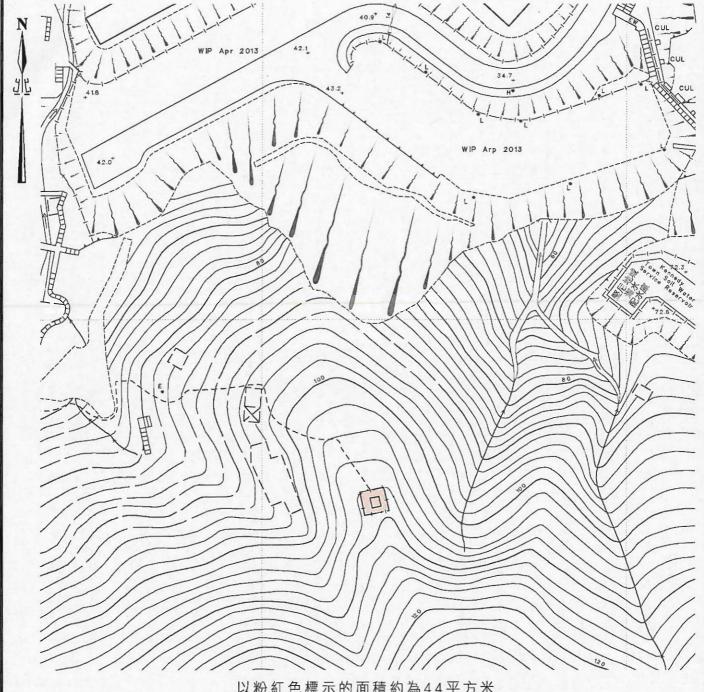

以粉紅色標示的面積約為44平方米 COLOURED PINK AREA 44 SQUARE METRES (ABOUT)

只作識別用 FOR IDENTIFICATION PURPOSES ONLY

地政總署 港島西及南區地政處 District Lands Office, Hong Kong West and South Lands Department

圖則由港島測量處繪製 Plan Prepared by District Survey Office, Hong Kong © 香港特別行政區政府 — 版經所有 Copyright reserved - Hong Kong SAR Government 檔案編號 File No. DLO/HKW&S L/M 1063/SHMS/82

測量圖編號 Survey Sheet No. 11-SW-6C

發展藍圖編號 Layout Plan No.

參考圖編號 Reference Plan No.

圖則編號 PLAN No. HKM9502-2a

日期 Date: 22/04/2013

SITE REFERENCE No. DLOHKW&S044 上環堅道與西摩道(堅道花園的後面) BEHIND CAINE ROAD GARDEN AT CAINE ROAD & SEYMOUR ROAD, SHEUNG WAN 715 CAINE ROAD 香港花園 Hong Kong Gorden SEYMOUR ROAD C-D CASTLE ROAD _H 衛城道 以粉紅色標示的面積約為256平方米 COLOURED PINK AREA 256 SQUARE METRES (ABOUT) 比例尺 SCALE 1:1000 100 metres metres 80 20 檔案編號 File No. DLO/HKW&S L/M 1063/SHMS/82 只作識別用 FOR IDENTIFICATION PURPOSES ONLY 測量圖編號 Survey Sheet No. 11-SW-8C 地政總署 港島西及南區地政處 District Lands Office, Hong Kong West and South 發展藍圖編號 Layout Plan No. Lands Department 參考圖編號 Reference Plan No. 圖則由港島測量處繪製

Plan Prepared by District Survey Office, Hong Kong

◎ 青港特別行政国政府 一版權所有 Copyright reserved - Hong Kong SAR Government


日期 Date: 22/04/2013

圖則編號 PLAN No. HKM9502-4a

SITE REFERENCE No. DLOHKW&S045 上環西消防街 AT WESTERN FIRE SERVICES STREET, SHEUNG WAN 維多利亞港 715 VICTORIA HARBOUR 西消防街 WESTERN FIRE SERVICES STREET 海堤 Seawall 中環 基本污水處理廢 Central Preliminary Treatment Works 平台 Podium Salt Woter 在(米東)本 上環分區電力站 水粉調上職(海対 Woter Supplies D Sheung Wons D Pumping S sung Won Zone 上環洪水泵房 4.0+ 中港道 CHUNG KONG ROAD 上環消防局 Shoung Wan Fire Station +3.7 中區警署 U Police Stotion 中區警區總部 Central Police District Headquarter 以粉紅色標示的面積約為 7.9 平方米 COLOURED PINK AREA 7.9 SQUARE METRES (ABOUT) 比例尺 SCALE 1:1000 来 metres 20 100 metres 20 檔案編號 File No. DLO/HKW&S L/M 1063/SHMS/82 只作識別用 FOR IDENTIFICATION PURPOSES ONLY 測量圖編號 Survey Sheet No. 11-SW-8A 地政總署 港島西及南區地政處 District Lands Office, Hong Kong West and South 發展藍圖編號 Layout Plan No. Lands Department 參考圖編號 Reference Plan No. 圖則由港島測量處繪製 Plan Prepared by District Survey Office, Hong Kong 圖則編號 PLAN No. HKM9502-5 ◎ 香港特別行政區政府 — 版權所有 Copyright reserved - Hong Kong SAR Government 日期 Date: 05/02/2013

西營盤甘雨街

AT KOM U STREET, SAI YING PUN

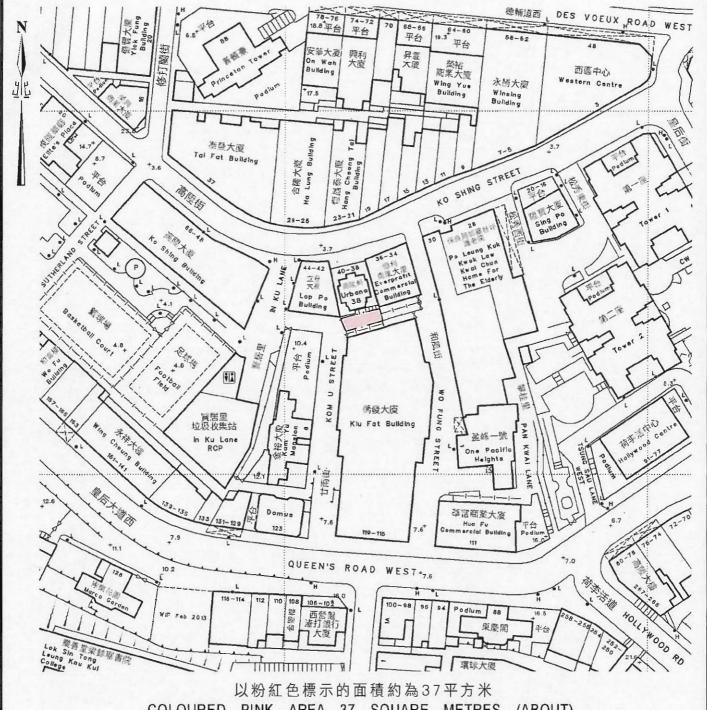

COLOURED PINK AREA 37 SQUARE METRES (ABOUT)

比例尺 SCALE 1:1 000 米 metres 20 100 metres 20 80

只作識別用 FOR IDENTIFICATION PURPOSES ONLY

地政總署 港島西及南區地政處 District Lands Office, Hong Kong West and South Lands Department

圖則由港島測量處繪製 Plan Prepared by District Survey Office, Hong Kong ◎ 香港特別行測區政府 - 版權所有 Copyright reserved - Hong Kong SAR Government 檔案編號 File No. DLO/HKW&S L/M 1063/SHMS/82

測量圖編號 Survey Sheet No. 11-SW-8A

發展藍圖編號 Layout Plan No.

參考圖編號 Reference Plan No.

圖則編號 PLAN No. HKM9502-6

堅尼地城鄰近域多利道47號 ADJOINING TO No. 47 VICTORIA ROAD, KENNEDY TOWN



以粉紅色標示的面積約為 27 平方米 COLOURED PINK AREA 27 SQUARE METRES (ABOUT)

只作識別用 FOR IDENTIFICATION PURPOSES ONLY

地政總署 港島西及南區地政處 District Lands Office, Hong Kong West and South Lands Department

圖則由港島測量處繪製 Plan Prepared by District Survey Office, Hong Kong ⑤ 香港特別行政區政府 一版權所有 Copyright reserved - Hong Kong SAR Government 檔案編號 File No. DLO/HKW&S L/M 1063/SHMS/82

測量圖編號 Survey Sheet No. 11-SW-6D

發展藍圖編號 Layout Plan No.

參考圖編號 Reference Plan No.

圖則編號 PLAN No. HKM9502-33


SITE REFERENCE No. DLOHKW&S117 山頂鄰近麥當奴道64號 ADJACENT TO No. 64 MACDONNELL ROAD, PEAK EIL. 龍景樓 +68.9 Dragon View 亚台 Podi 390 ROAD 高架道路 80.4 MACDONNELL 麥當勞道 平台 92.0 平台 Podium Podium 永康大厦 Wing Hong Monsin 56-58A 恆翠園 nland Cour 錦輝大連 資雲道 以粉紅色標示的面積約為 22 平方米 COLOURED PINK AREA 22 SQUARE METRES (ABOUT) 比例尺 SCALE 1:1 000 来 metres 20 100 metres 20 80 只作識別用 FOR IDENTIFICATION PURPOSES ONLY 檔案編號 File No. DLO/HKW&S L/M 1063/SHMS/82 測量圖編號 Survey Sheet No. 11-SW-13B & 14A 地政總署 港島西及南區地政處 District Lands Office, Hong Kong West and South 發展藍圖編號 Layout Plan No. Lands Department 參考圖編號 Reference Plan No. 圖則出港島測量處繪製 Plan Prepared by District Survey Office, Hong Kong 圖則編號 PLAN No. HKM9502-41 ◎ 香港特別行政區政府 — 版權所有 Copyright reserved - Hong Kong SAR Government

日期 Date: 06/03/2013

SITE REFERENCE No. DLOHKW&S129 上環發興街 AT FAT HING STREET, SHEUNG WAN White this Confidence of the Control of the Con OUEEN STREET SONHAN STRAND WHITE Hong Agu dolland W. Roself X. 6.1 量低大樓框 OUEEN'S ROAD WEST A STATE OF THE PARTY OF THE PAR LANE Conneration Contro P . H PO 遊樂場 P 酒陰關 Sing Court 13.4 HOLLYWOOD 平台 1 SHE NO 以粉紅色標示的面積約為 29 平方米 COLOURED PINK AREA 29 SQUARE METRES (ABOUT) 比例尺 SCALE 1:1000 米 metres 100 metres 20 20 60 80 ليستنسا 檔案編號 File No. DLO/HKW&S L/M 1063/SHMS/82 只作識別用 FOR IDENTIFICATION PURPOSES ONLY 測量圖編號 Survey Sheet No. 11-SW-8A 地政總署 港島西及南區地政處 District Lands Office, Hong Kong West and South 發展藍圖編號 Layout Plan No. Lands Department 參考圖編號 Reference Plan No. 圖則由港島測量處繪製 Plan Prepared by District Survey Office, Hong Kong 圖則編號 PLAN No. HKM9502-45 ◎ 香港特別行政區政府 — 版權所有 Copyright reserved - Hong Kong SAR Government 日期 Date: 11/03/2013

上環水坑口街9號橫巷

AT SIDE LANE OF No. 9 POSSESSION STREET, SHEUNG WAN

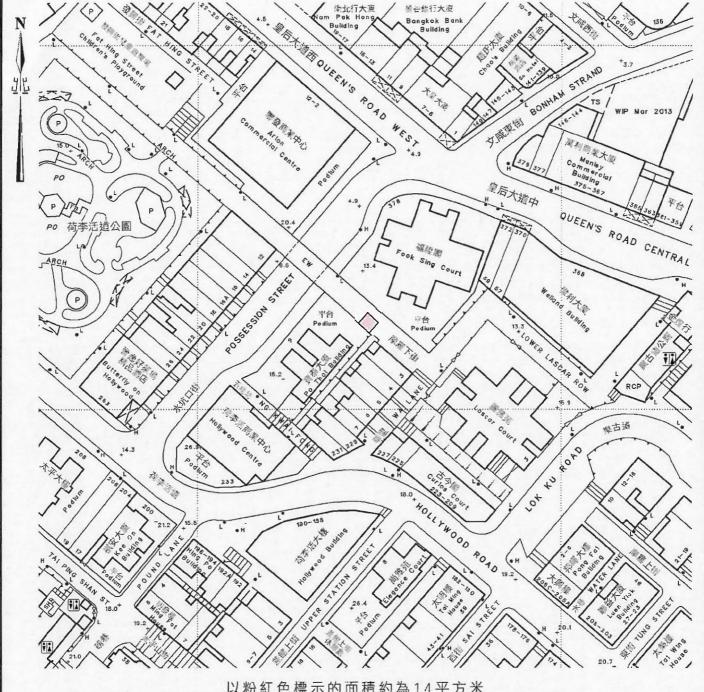

以粉紅色標示的面積約為14平方米 COLOURED PINK AREA 14 SQUARE METRES (ABOUT)

> 比例尺 SCALE 1:1 000 20 40 60 80 100 metres

只作識別用 FOR IDENTIFICATION PURPOSES ONLY

米 metres

地政總署 港島西及南區地政處 District Lands Office, Hong Kong West and South Lands Department

圖則山港島測量處繪製 Plan Prepared by District Survey Office, Hong Kong ◎ 春港科別函数月 - 綠衛科 Copyright reserved - Hong Kong SAR Government 檔案編號 File No. DLO/HKW&S L/M 1063/SHMS/82 測量圖編號 Survey Sheet No. 11-SW-8A

發展藍圖編號 Layout Plan No.

參考圖編號 Reference Plan No.

圖則編號 PLAN No. HKM9502-52

日期 Date: 14/03/2013

SITE REFERENCE No. DLOHKW&S172 山頂羅便臣道99號對面 OUTSIDE No. 99C ROBINSON ROAD, PEAK Colno Road Carden 英學女學女 Ying Wo Girle' School 香港花園 Hong Kong Garden A-BI 種便臣植 CONDUIT Formont Gordens ROAD Road 以粉紅色標示的面積約為 38 平方米 COLOURED PINK AREA 38 SQUARE METRES (ABOUT) 比例尺 SCALE 1:1 000 100 metres 来 metres 20 80 20 檔案編號 File No. DLO/HKW&S L/M 1063/SHMS/82 只作識別用 FOR IDENTIFICATION PURPOSES ONLY 測量圖編號 Survey Sheet No. 11-SW-8C 地政總署 港島西及南區地政處 District Lands Office, Hong Kong West and South 發展藍圖編號 Layout Plan No. Lands Department 參考圖編號 Reference Plan No. 圖則由港島測量處繪製 Plan Prepared by District Survey Office, Hong Kong 圖則編號 PLAN No. HKM9502-61 ◎ 香港特別行政區政府 — 版權所有 Copyright reserved - Hong Kong SAR Government 日期 Date: 21/03/2013

SITE REFERENCE No. DLOHKW&S185 堅尼地城摩星嶺道近昭遠墳場 AT MOUNT DAVIS ROAD NEAR CHIU YUEN CEMETERY, KENNEDY TOWN 高架道路 Elevated Road 昭遠墳場 Yuen Cemetery (G) Ω DAVIS Ω Ω Ω Ω (G) (G) Ω 以粉紅色標示的面積約為 313 平方米 COLOURED PINK AREA 313 SQUARE METRES (ABOUT) 比例尺 SCALE 1:1 000 metres. 100 metres 80

只作識別用 FOR IDENTIFICATION PURPOSES ONLY

地政總署 港島西及南區地政處 District Lands Office, Hong Kong West and South Lands Department

圖則由港島測量處繪製

Plan Prepared by District Survey Office, Hong Kong ⑤ 香港特別行政區政府 — 版權所有 Copyright reserved - Hong Kong SAR Government 檔案編號 File No. DLO/HKW&S L/M 1063/SHMS/82

測量圖編號 Survey Sheet No. 11-SW-11B

發展藍圖編號 Layout Plan No.

參考圖編號 Reference Plan No.

圖則編號 PLAN No. HKM9502-65