

康樂及文化事務署轄下康樂場地命名

目的

本文件旨在向各委員就「西寧街花園」及「中山紀念公園游泳池」的命名及刊憲事宜，徵詢委員的意見。

背景

2. 爲了提供更多的休憩地方給中西區的居民使用，本署於 2008 年初向建築署的小規模工程委員會申請撥款於西寧街興建休憩用地，工程已於 2008 年 9 月展開，預計於 2010 年 6 月底／7 月初完成，並移交予本署管理。本署現建議將有關休憩用地命名爲「西寧街花園」(Sai Ning Street Garden)，有關該休憩用地的概況如下：

- (i) 面積：佔地約 1,000 平方米（請參閱附件一）
- (ii) 設施：一個靜態園景的休憩花園，園內設有長椅、避雨亭、足健徑和長者健身設備等。

3. 此外，位於中山紀念公園內的游泳池場館的建造工程已在 2008 年 4 月展開，預計於 2011 年初移交本署管理，並於同年 4 月開放予公眾使用。本署現建議將游泳池命名爲「中山紀念公園游泳池」(Sun Yat Sen Memorial Park Swimming Pool)，有關該游泳池場館的概況如下：


- (i) 面積：佔地約 5,000 平方米（請參閱附件二至附件八）
- (ii) 設施：一個 50 米標準主池、一個 25 米訓練池、一個可容納 1,000 人的觀眾看台、及其他輔助設施包括洗手間、更衣室、救傷室、育嬰室、及殘疾人士設施等。

4. 鑑於「2006年吸煙(公眾衛生)(修訂)條例」已於2007年1月1日起生效，而中西區區議會轄下的文化康樂及社會事務委員會亦曾就有關條例，分別在2007年7月19日、2008年6月19日、及2009年6月18日舉行的會議上作出討論，並議決維持在區內由本署管轄的公眾遊樂場，實施全面禁止吸煙的措施。根據以上議決，本署現建議「西寧街花園」及「中山紀念公園游泳池」亦依照議會的決定，實施全面禁煙。

徵詢意見

5. 本文件提交中西區區議會在2010年6月18日舉行的特別會議上討論，並請議員就第2段及第3段新場地建議的命名、及第4段內建議新場地實施全面禁煙的措施，提供意見。

康樂及文化事務署
2010年6月

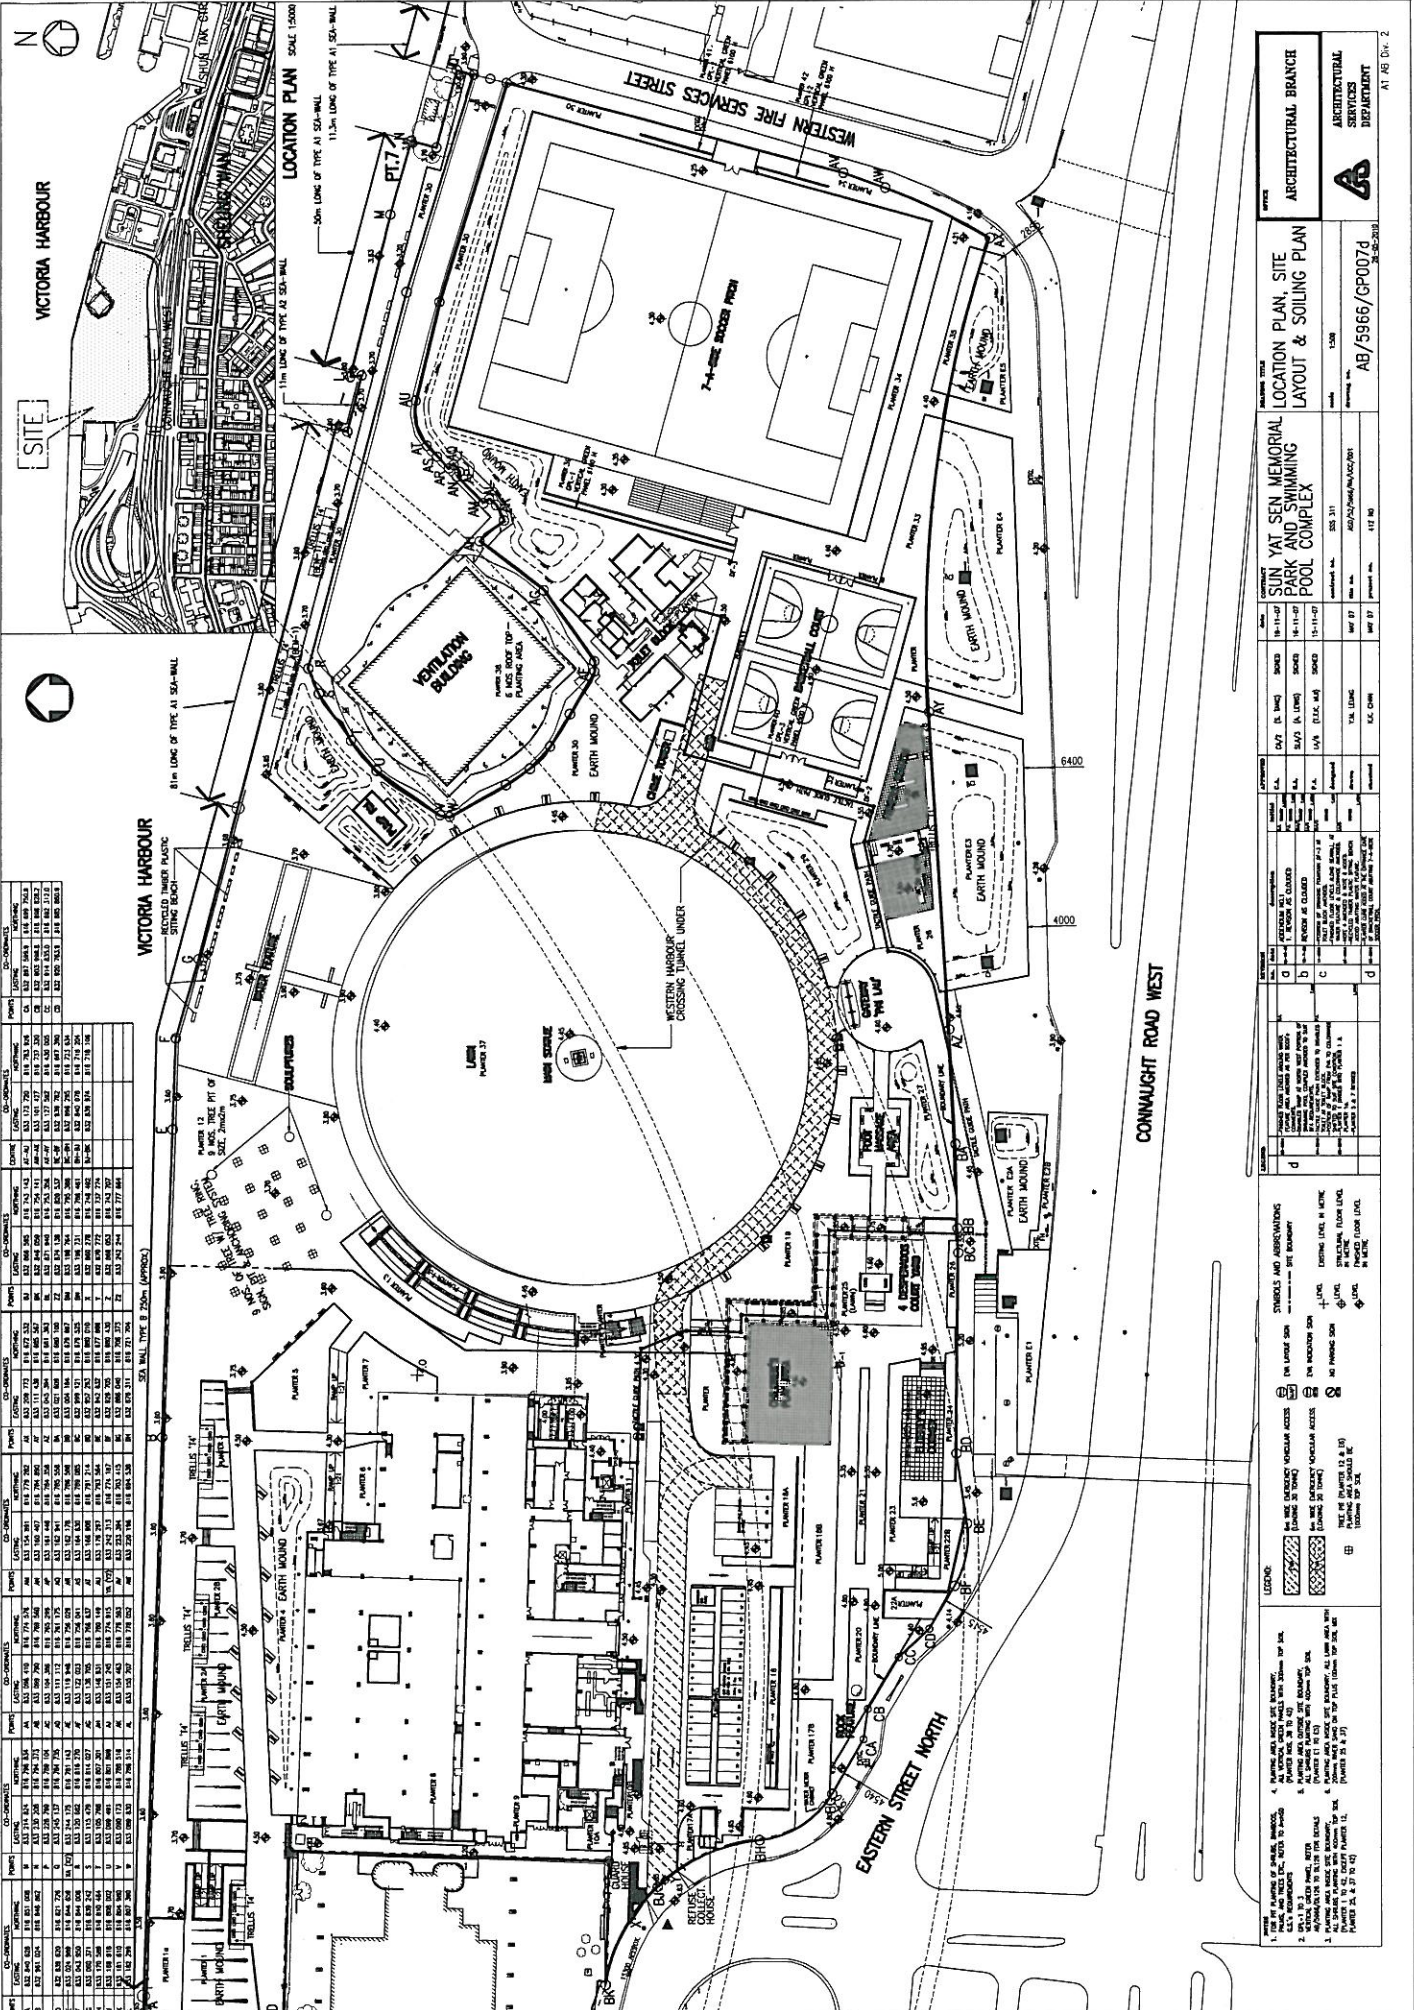

POINT	EASTING	NORTHING	CO-ORDINATES	POINT	EASTING	NORTHING	CO-ORDINATES	POINT	EASTING	NORTHING	CO-ORDINATES
1	432 225 500	418 844 000	432 225 500 418 844 000	11	432 225 500	418 844 000	432 225 500 418 844 000	21	432 225 500	418 844 000	432 225 500 418 844 000
2	432 225 500	418 844 000	432 225 500 418 844 000	12	432 225 500	418 844 000	432 225 500 418 844 000	22	432 225 500	418 844 000	432 225 500 418 844 000
3	432 225 500	418 844 000	432 225 500 418 844 000	13	432 225 500	418 844 000	432 225 500 418 844 000	23	432 225 500	418 844 000	432 225 500 418 844 000
4	432 225 500	418 844 000	432 225 500 418 844 000	14	432 225 500	418 844 000	432 225 500 418 844 000	24	432 225 500	418 844 000	432 225 500 418 844 000
5	432 225 500	418 844 000	432 225 500 418 844 000	15	432 225 500	418 844 000	432 225 500 418 844 000	25	432 225 500	418 844 000	432 225 500 418 844 000
LOCATION PLAN, SITE LAYOUT & SOILING PLAN


DATE: 15-11-07
 DRAWN BY: [Name]
 CHECKED BY: [Name]
 PROJECT NO.: AB/5966/GP007d

LEGEND:


- 1. THE 10' PLANTING OF PLANTING BENCHES.
- 2. ALL PLANTING TO BE DONE BY THE CONTRACTOR.
- 3. ALL PLANTING TO BE DONE BY THE CONTRACTOR.
- 4. PLANTING TO BE DONE BY THE CONTRACTOR.
- 5. PLANTING TO BE DONE BY THE CONTRACTOR.
- 6. PLANTING TO BE DONE BY THE CONTRACTOR.
- 7. PLANTING TO BE DONE BY THE CONTRACTOR.
- 8. PLANTING TO BE DONE BY THE CONTRACTOR.
- 9. PLANTING TO BE DONE BY THE CONTRACTOR.
- 10. PLANTING TO BE DONE BY THE CONTRACTOR.

SYMBOLS AND ABBREVIATIONS:


- 1. THE 10' PLANTING OF PLANTING BENCHES.
- 2. ALL PLANTING TO BE DONE BY THE CONTRACTOR.
- 3. ALL PLANTING TO BE DONE BY THE CONTRACTOR.
- 4. PLANTING TO BE DONE BY THE CONTRACTOR.
- 5. PLANTING TO BE DONE BY THE CONTRACTOR.
- 6. PLANTING TO BE DONE BY THE CONTRACTOR.
- 7. PLANTING TO BE DONE BY THE CONTRACTOR.
- 8. PLANTING TO BE DONE BY THE CONTRACTOR.
- 9. PLANTING TO BE DONE BY THE CONTRACTOR.
- 10. PLANTING TO BE DONE BY THE CONTRACTOR.

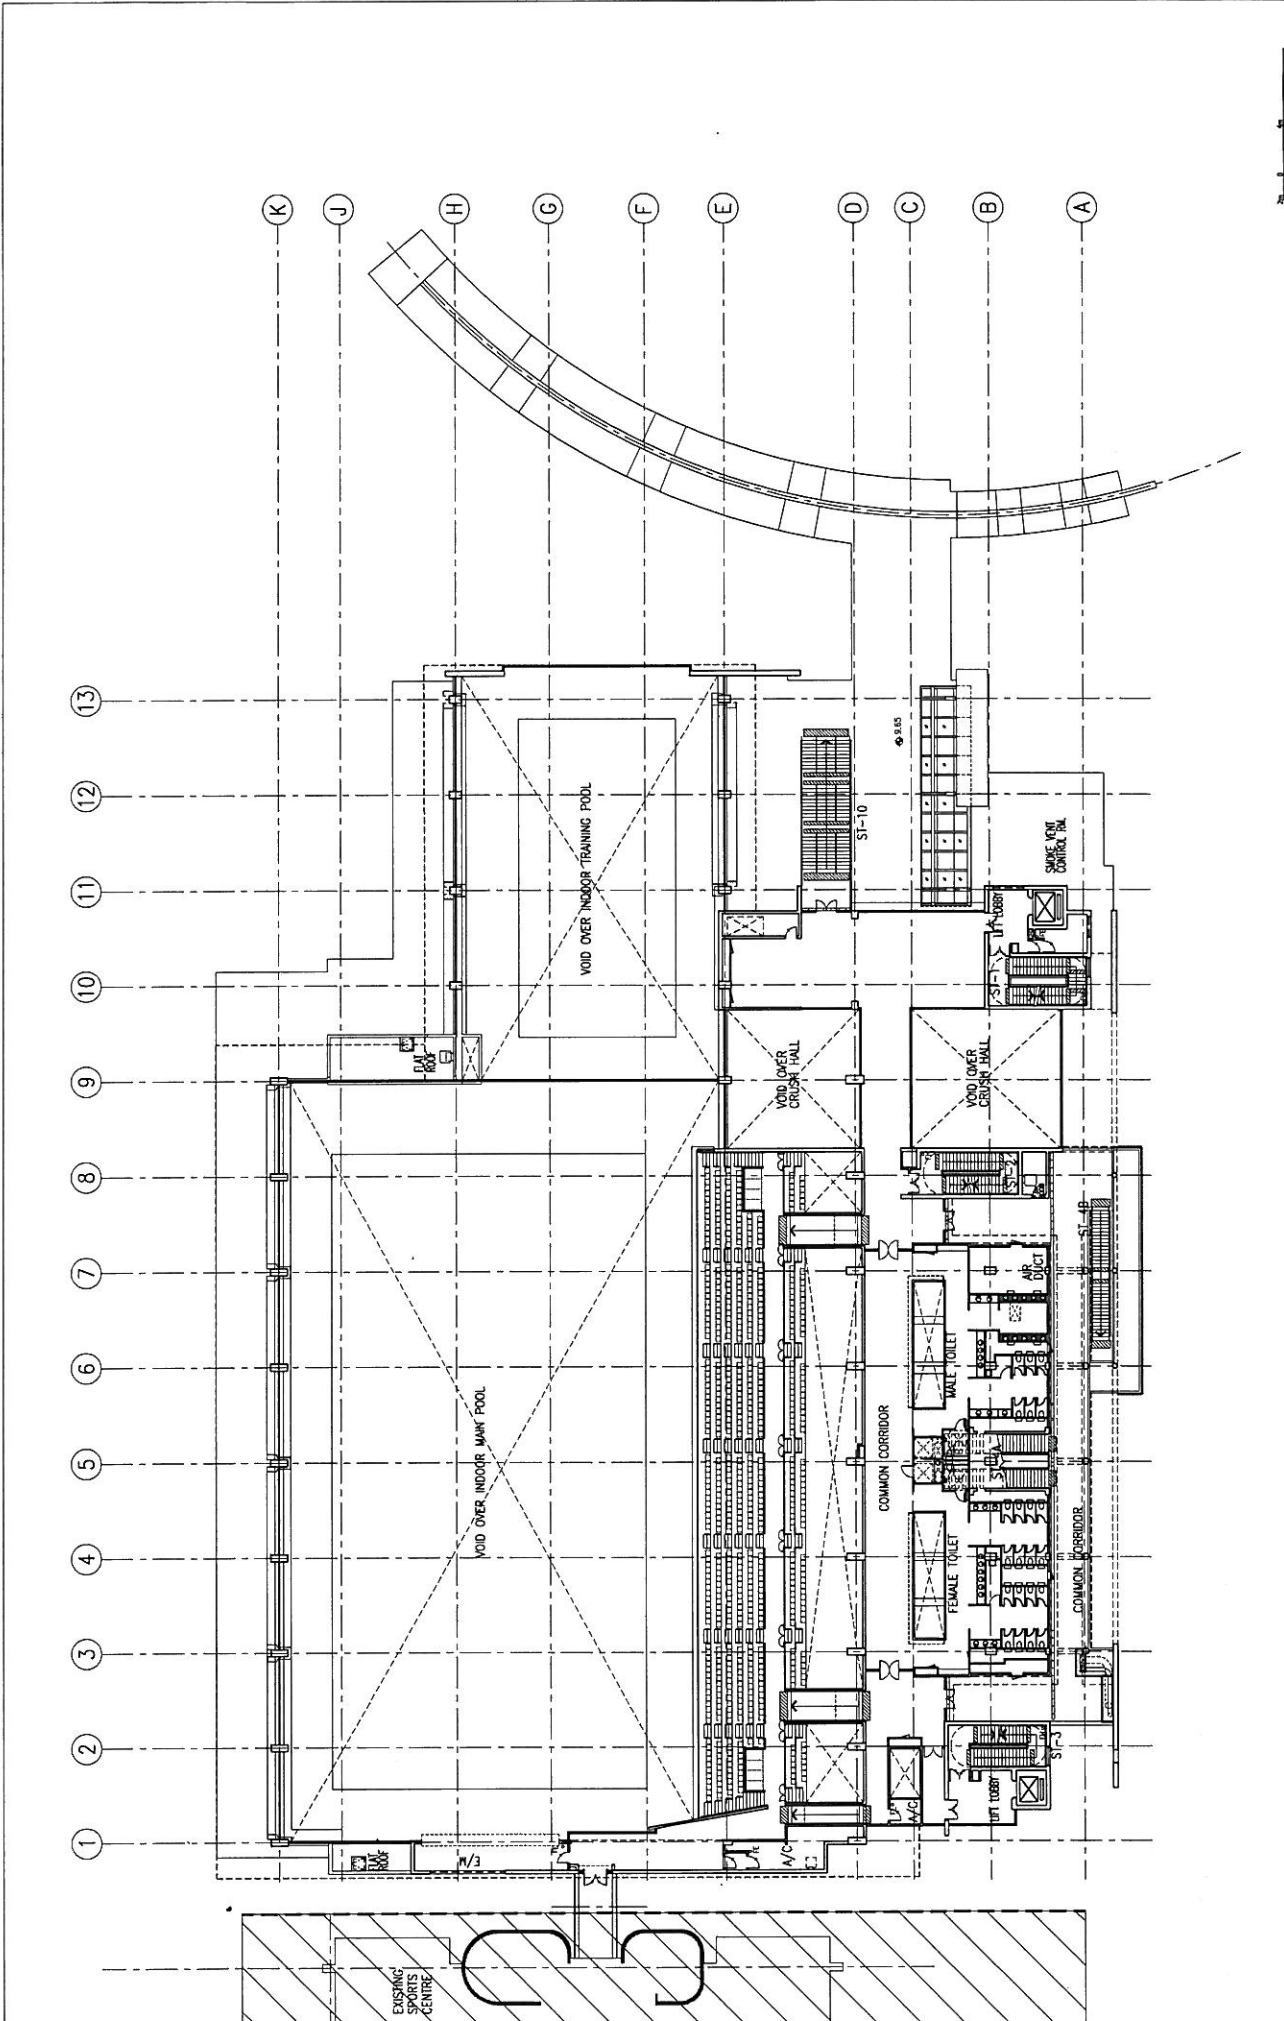

PROJECT TITLE		DRAWING NO.		DATE		SCALE		PROJECT NO.		DRAWING NO.		DATE	
SUN YAT SEN MEMORIAL PARK AND SWIMMING POOL COMPLEX		505 311		1/20		1:1		AB/5966/GP013c2		1/20		1/20	
ARCHITECTURAL BRANCH		ARCHITECTURAL SERVICES DEPARTMENT		DESIGNED BY		DRAWN BY		CHECKED BY		APPROVED BY		DATE	
ARCHITECTURAL BRANCH		ARCHITECTURAL SERVICES DEPARTMENT		DESIGNED BY		DRAWN BY		CHECKED BY		APPROVED BY		DATE	

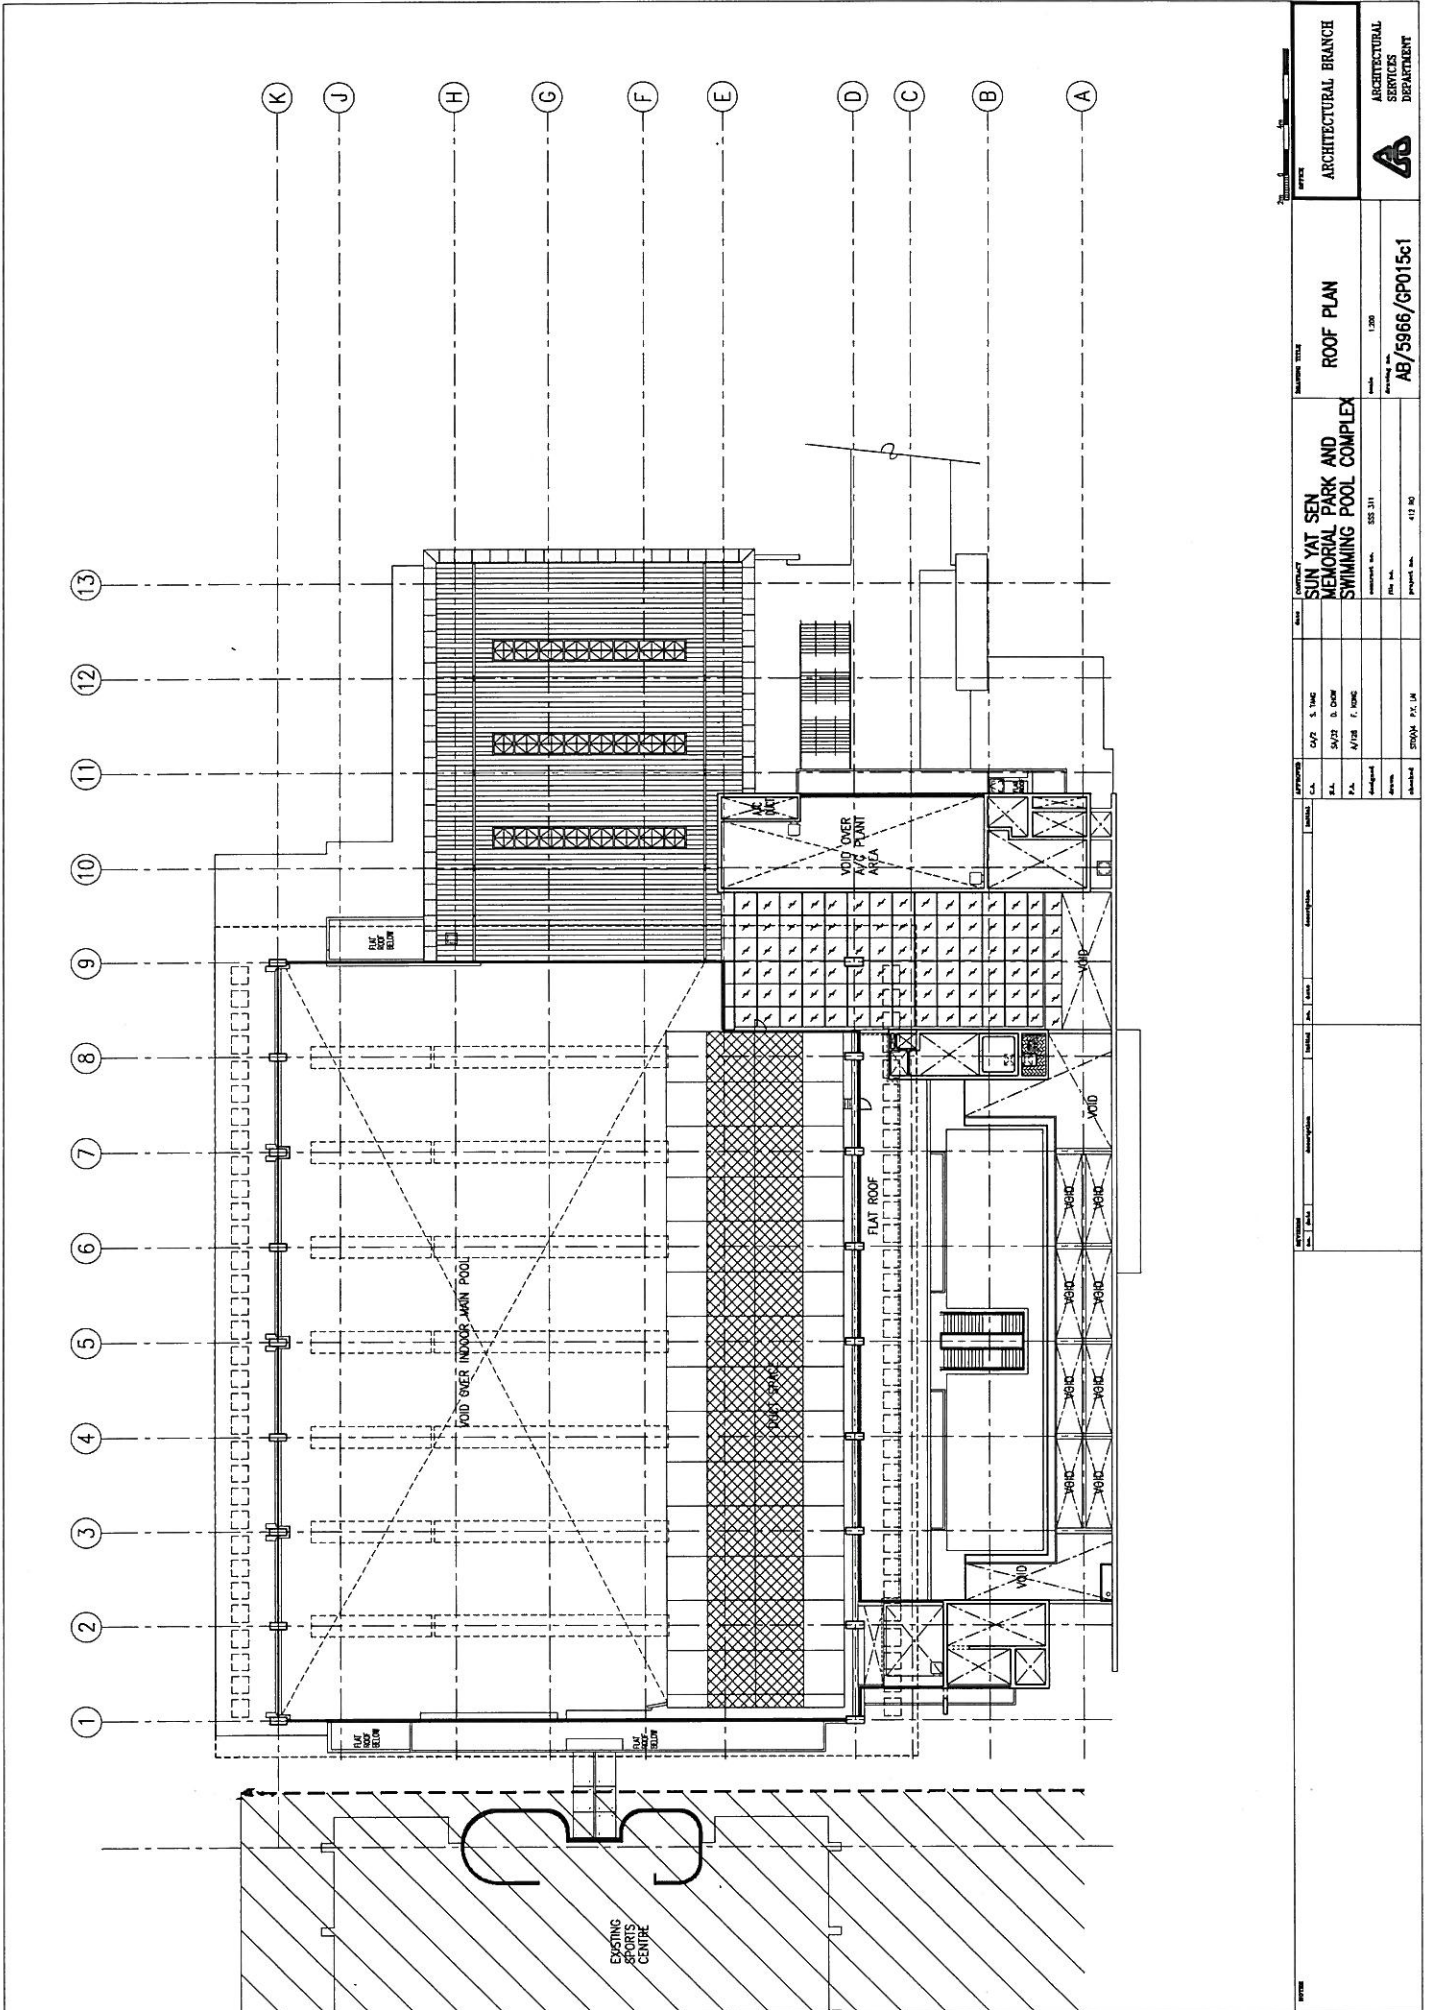

OFFICE ARCHITECTURAL BRANCH		DRAWING NO. ROOF PLAN		PROJECT NO. AB/5966/GP015c1	
CONTRACTOR SUN YAT SEN MEMORIAL PARK AND SWIMMING POOL COMPLEX		DRAWING NO. SS3 311		PROJECT NO. 417 30	
DATE 2004.04.14	DRAWN BY S. Y. CHAN	CHECKED BY S. Y. CHAN	SCALE 1:200	PROJECT NO. AB/5966/GP015c1	DRAWING NO. SS3 311
NO. 1	DATE 2004.04.14	NO. 1	DATE 2004.04.14	NO. 1	DATE 2004.04.14

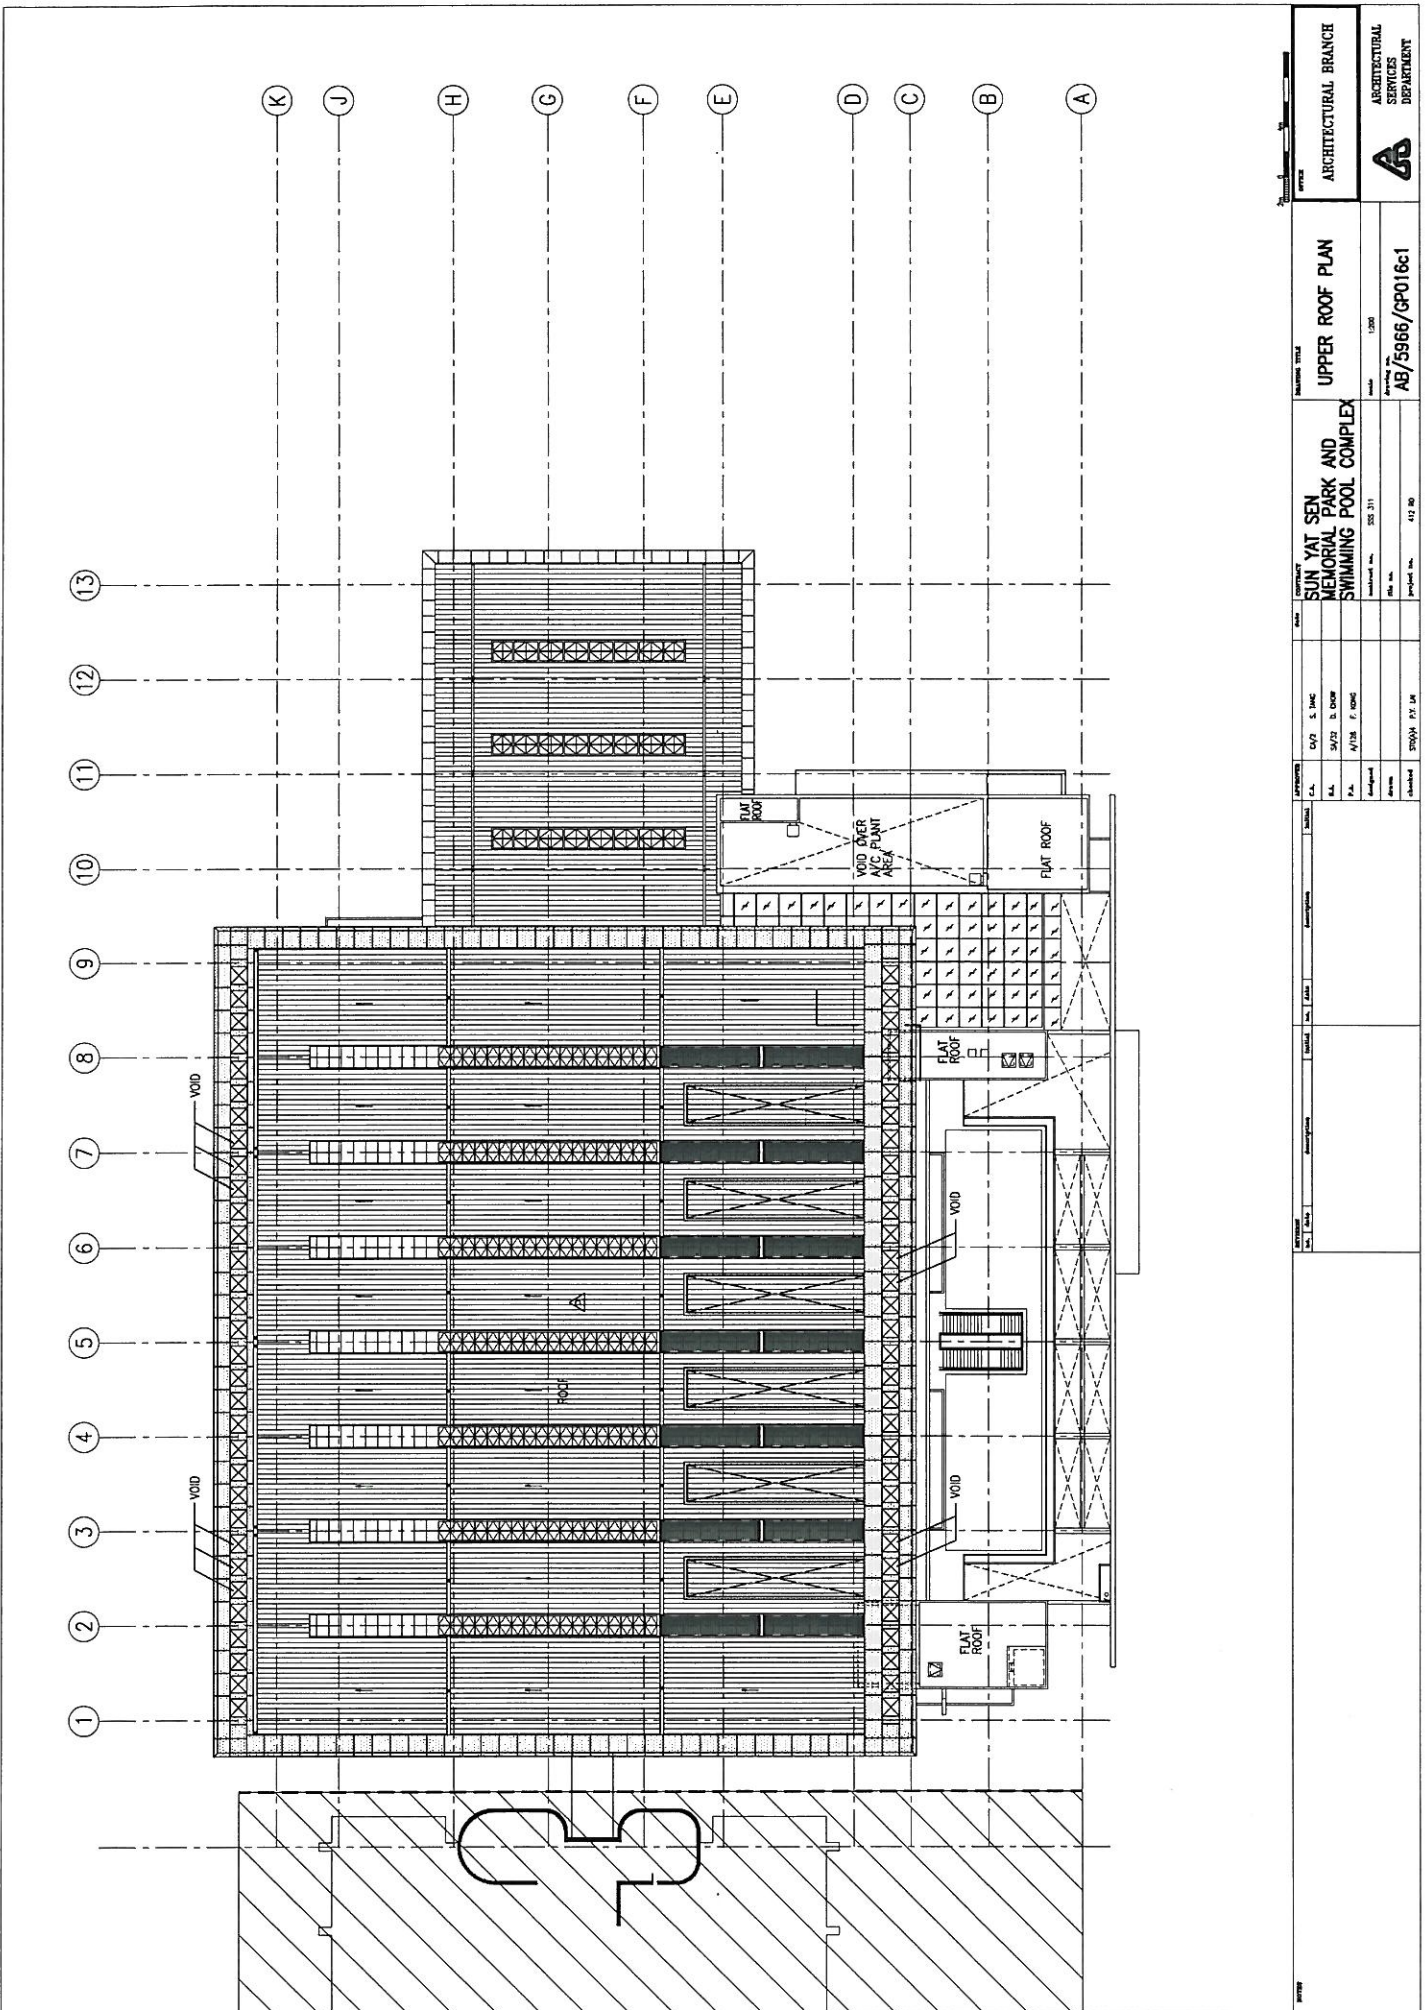

PROJECT ARCHITECTURAL BRANCH		DRAWING TITLE UPPER ROOF PLAN		ARCHITECTURAL SERVICES DEPARTMENT	
CLIENT SUN YAT SEN MEMORIAL PARK AND SWIMMING POOL COMPLEX		CONTRACT NO. 502 311		PROJECT NO. 412 20	
DATE 1/13		DRAWN BY S. HONG		CHECKED BY S. HONG	
SCALE 1:200		PROJECT NO. 412 20		DRAWN BY S. HONG	
PROJECT NO. 412 20		DRAWN BY S. HONG		CHECKED BY S. HONG	