

參考文件
擬在荔枝角美孚美荔道興建政府綜合大樓

背景

消防處聯同建築署、民政事務總署及社會福利署出席於 2006 年 3 月 28 日舉行的深水埗區議會會議，簡介在美孚美荔道興建政府綜合大樓的建議詳情。在是次會議中，多位議員對是項工程計劃提出多項寶貴意見，希望我們能積極跟進，並在稍後的區議會會議上，陸續匯報有關工程計劃的進展。

2. 在 2006 年 5 月 23 日的會議上，有關政府部門就議員的提議作出回應。主席亦提出希望設計工作能盡快展開，並將有關的工程設計圖則提交區議會，讓議員知悉整體的設計概念。最後是項工程得到區議會的支持。

匯報項目

實地考察

3. 本年 6 月 12 日下午，多位區議員與各有關政府部門的代表進行實地考察，各部門代表亦向議員詳細介紹工地情況及工程的相關資料。

設計內容

4. 聘請顧問公司的程序在本年 8 月已經完成，建築署聯同各有關政府部門與顧問公司已就是項工程進行設計工作。經過多次詳盡的討論後，切合各使用部門需要的設計方案，其工作已到了最後階段。擬建綜合大樓的位置圖及立面圖分別載於附件一及附件二。

行人天橋接駁位

5. 建築署已聯同設計顧問公司與負責美孚行人天橋的私人發展商工程顧問，研究擬建綜合大樓與行人天橋的接駁安排及工程細則。經過各方的努力，有關的接駁行人天橋工程，將被納入綜合大樓工程項目之內。

實施計劃


6. 我們計劃在 2007 年第二季分別向立法會工務小組委員會和財務委員會提交這項工程的建議。如撥款申請獲得批准，我們計劃在 2007 年年底開始建築工程，預計工程將於 2009 年年底完成。

徵詢意見

7. 歡迎各位議員提供寶貴意見。


消防處


2006 年 12 月

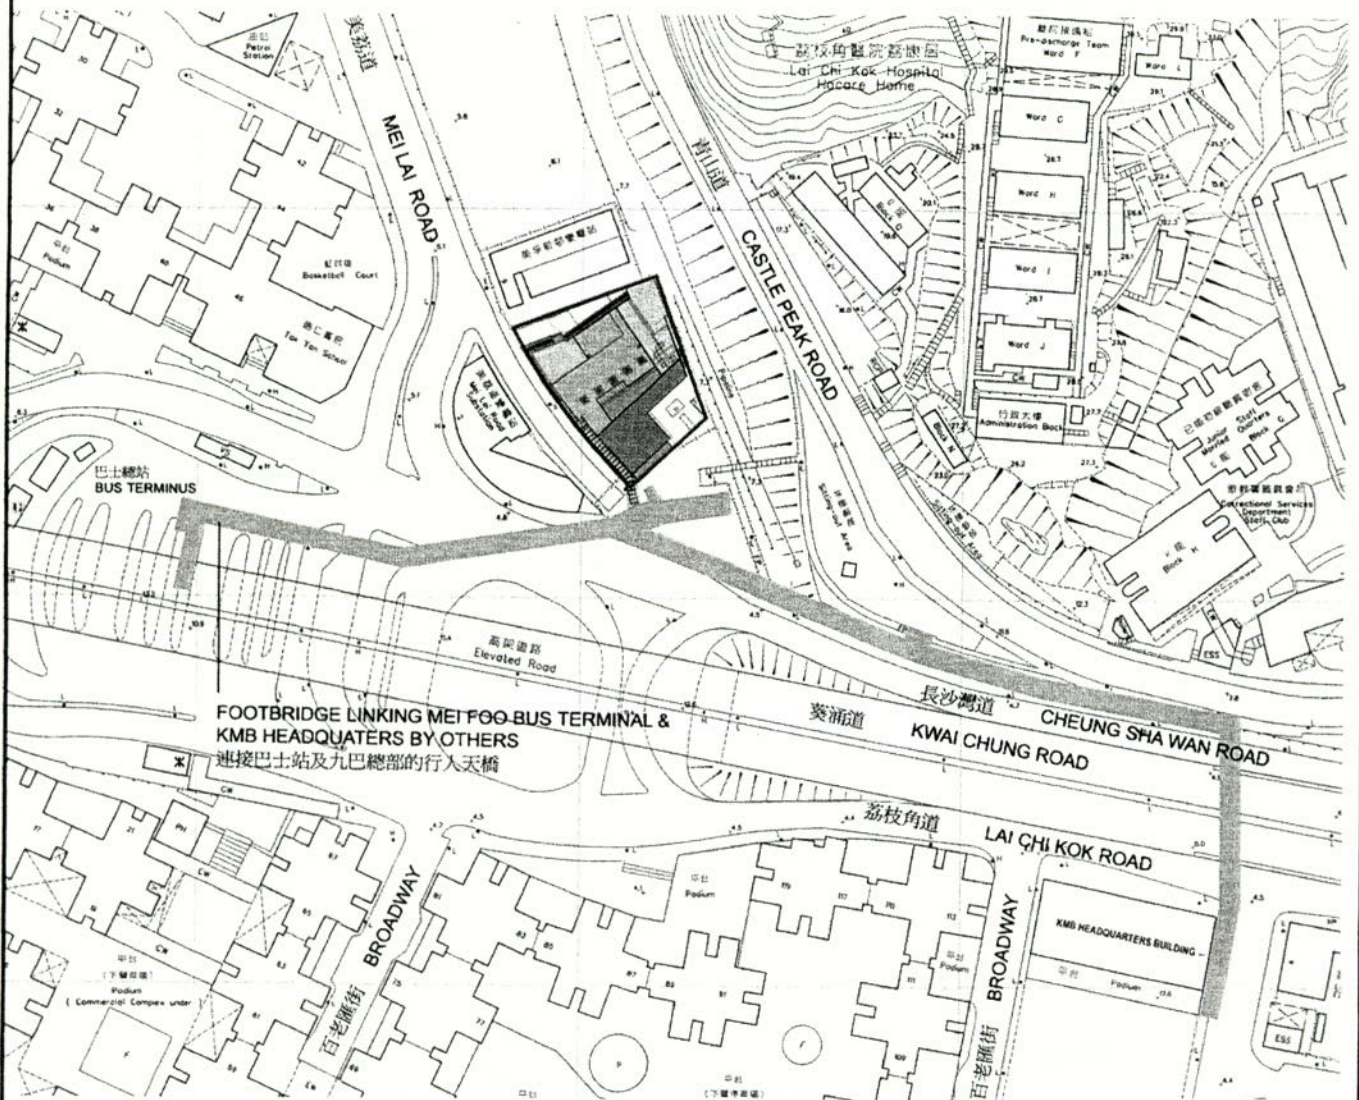

位置圖
 LOCATION PLAN



128BF 荔枝角美孚 美荔道政府綜合大樓 GOVERNMENT COMPLEX AT MEI LAI ROAD, MEI FOO, LAI CHI KOK	Drawn by ESTHER LI	Date 11-2006	Drawing no. AB/7029/XA001	Scale 1:4000
	Approved K C MAK	Date 11-2006	 ARCHITECTURAL SERVICES DEPARTMENT 建築署	
	Office PROJECT MANAGEMENT BRANCH 2			

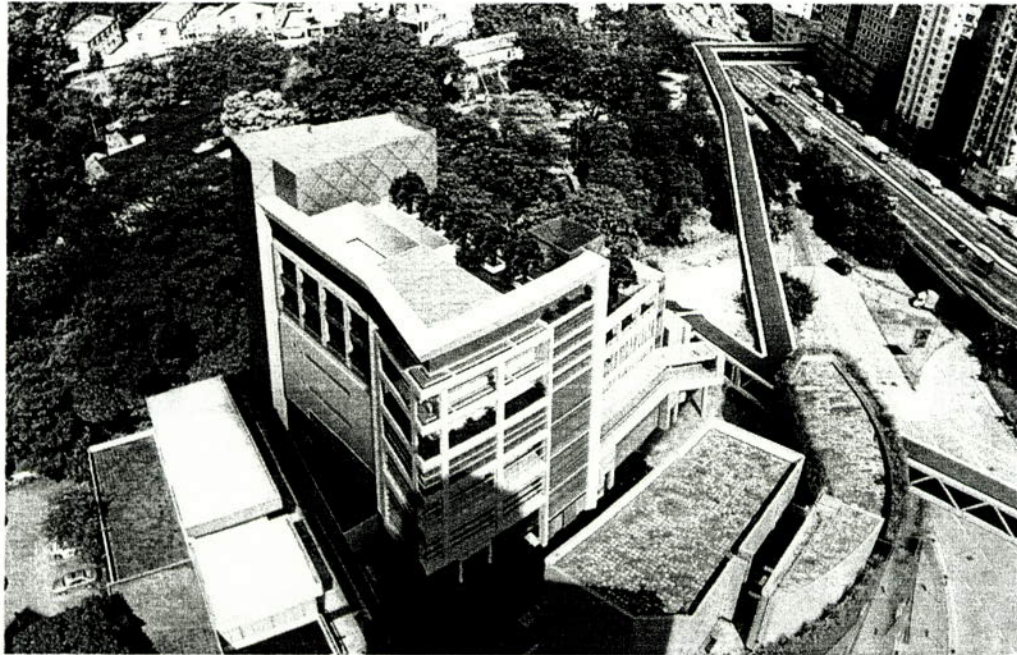


鳥瞰圖 (模擬圖)
AERIAL VIEW (ARTIST'S IMPRESSION)



透視圖 (模擬圖)
PESPECTIVE VIEW (ARTIST'S IMPRESSION)

註：設計尚待修訂
REMARK : DESIGN SUBJECT TO REFINEMENT

128BF 荔枝角美孚 美荔道政府綜合大樓 GOVERNMENT COMPLEX AT MEI LAI ROAD, MEI FOO, LAI CHI KOK	Drawn by ESTHER LI	Date 11-2006	Drawing no. AB/7029/XA002	Scale N.T.S.
	Approved K C MAK	Date 11-2006	 ARCHITECTURAL SERVICES DEPARTMENT 建築署	
	Office PROJECT MANAGEMENT BRANCH 2			