港島西及南區地政處 編號 District Lands Office/HKW&S Reference No.	位置 Location	面積(約) 平方米 Area (m²)	估計可使用時期 Estimated Available Period	土地狀况 Site Conditions	備註 Remarks
DLOHKW&S005	山頂白加道前食物環境衛生署公廁的政府土地 Government land at former FEHD toilet site at Barker Road, Peak	9.40	約2至3年 about 2 to 3 years		(a) 土地長遠用途(綠化地帶) (a) Long term use (Green Belt)
DLOHKW&S013	上環城皇街的政府土 地 Government land at Shing Wong Street, Sheung Wan	44.00	約1至2年 about 1 to 2 years	(b) 只供行入出入 (a) Flat	(a) 土地長遠用途(綜合發展區) (a) Long term use (Comprehensive Development Area)
DLOHKW&S024	山頂干德道24號前面 的政府土地 Government land fronting No. 24 Conduit Road, Peak	114.00	約2至3年 about 2 to 3 years		(a) 土地長遠用途(住宅(乙類)) (a) Long term use (Residential (Group B))

港島西及南區地政處編號 District Lands Office/HKW&S Reference No.	位置 Location	面積(約) 平方米 Area (m²)	估計可使用時期 Estimated Available Period	土地狀况 Site Conditions	備註 Remarks
DLOHKW&S030	山頂鄰近加列山道61 號的政府土地 Government land near No. 61 Mount Kellett Road, Peak	236.00	約2至3年 about 2 to 3 years	(a) 平地 / 傾斜 (b) 沒有路到除了經鄰近的建築物  (a) Flat/ Sloping (b) No direct access except through adjoining building	(a) 土地長遠用途(綠化地帶) (a) Long term use (Green Belt)
DLOHKW&S035	堅尼地城近域多利道 404號的政府土地 Government land near No. 404 Victoria Road, Kennedy Town	63.00	約2至3年 about 2 to 3 years	(a) 傾斜 / 起伏 (b) 只供行人出入 (a) Sloping/ Undulating (b) pedestrian access only	(a) 土地長遠用途(綠化地帶) (a) Long term use (Green Belt)
DLOHKW&S037	堅尼地城摩星嶺徑的 政府土地 Government land at Mount Davis Path, Kennedy Town	891.00	約2至3年 about 2 to 3 years		(a) 土地長遠用途(綠化地帶) (a) Long term use (Green Belt)

港島西及南區地政處編號 District Lands Office/HKW&S Reference No.	位置 Location	面積(約) 平方米 Area (m²)	估計可使用時期 Estimated Available Period	土地狀况 Site Conditions	備註 Remarks
	堅尼地城摩星嶺道鄰 近昭遠墳場的政府土 地 Government land adjoining Chiu Yuen Cemetery, Mount Davis Road, Kennedy Town	1,820.00	約2至3年 about 2 to 3 years	(a) 傾斜 (b) 只供行人出入 (c) 稠密的樹木  (a) Sloping (b) pedestrian access only (c) dense vegetation	(a) 土地長遠用途(政府、機構或社區及綠化 地帶) (a) Long term use (Government, institution or community and Green Belt)
DLOHKW&S039	堅尼地城近堅尼地城 警察宿舍的政府土地 Government land near Police Quarters Kennedy Town, Kennedy Town	44.00	約2至3年 about 2 to 3 years		(a) 土地長遠用途(綠化地帶) (a) Long term use (Green Belt)

港島西及南區地政處編號 District Lands Office/HKW&S Reference No.	位置 Location	面積(約) 平方米 Area (m²)	估計可使用時期 Estimated Available Period	土地狀况 Site Conditions	備註 Remarks
	上環堅道與西摩道(堅 道花園後面)的政府土 地) Government land behind Caine Road Garden at Caine Road & Seymour Road, Sheung Wan	256.00	約2至3年 about 2 to 3 years	(0) 只供仃人出人	(a) 土地長遠用途(政府、機構或社區) (a) Long term use (Government, institution or community)
	上環西消防街的政府 土地 Government land at Western Fire Services Street, Sheung Wan	7.90	約2至3年 about 2 to 3 years		(a) 土地長遠用途(休憩用地) (a) Long term use (Open Space)

港島西及南區地政處 編號 District Lands Office/HKW&S Reference No.	位置 Location	面積(約) 平方米 Area (m²)	估計可使用時期 Estimated Available Period	土地狀况 Site Conditions	備註 Remarks
	西營盤甘雨街的政府 土地 Government land at Kom U Street, Sai Ying Pun	37.00	約2至3年 about 2 to 3 years	(a) 平地 (b) 只供行人出入 (a) Flat (b) pedestrian access only	(a) 土地長遠用途(行人專用區/街道) (a) Long term use (Pedestrian Precinct / Street)
DLOHKW&S097	堅尼地城鄰近香港域 多利道47號的政府土 地 Government land adjoining to No. 47 Victoria Road, Kennedy Town	27.00	約2至3年 about 2 to 3 years	(a) 平地 (b) 只供行人出入 (a) Flat (b) pedestrian access only	(a) 土地長遠用途(政府、機構或社區) (a) Long term use (Government, institution or community)

港島西及南區地政處編號 District Lands Office/HKW&S Reference No.	位置 Location	面積(約) 平方米 Area (m²)	估計可使用時期 Estimated Available Period	土地狀况 Site Conditions	備註 Remarks
DLOHKW&S102	堅尼地城摩星嶺徑(廢 棄炮台)的政府土地 Government land at Mount Davis Path (Battery Disused), Kennedy Town	54.00	約2至3年 about 2 to 3 years	(a) 平地 (b) 只供行人出入 (a) Flat (b) pedestrian access only	(a) 土地長遠用途(政府、機構或社區) (a) Long term use (Government, institution or community)
DLOHKW&S117	山頂鄰近麥當奴道64 號的政府土地 Government land adjacent to No. 64 MacDonnell Road, Peak	22.00	約2至3年 about 2 to 3 years		(a) 土地長遠用途(住宅(丙類)) (a) Long term use (Residential (Group C))

港島西及南區地政處編號 District Lands Office/HKW&S Reference No.	位置 Location	面積(約) 平方米 Area (m²)	估計可使用時期 Estimated Available Period	土地狀况 Site Conditions	備註 Remarks
DLOHKW&S129	上環發興街的政府土 地 Government land at Fat Hing Street, Sheung Wan	29.00	約2至3年 about 2 to 3 years		(a) 土地長遠用途(住宅(甲類)) (a) Long term use (Residential (Group A))
DLOHKW&S140	上環水坑口街9號橫巷 的政府土地 Government land at side lane of No. 9 Possession Street, Sheung Wan	14.00	約2至3年 about 2 to 3 years		(a) 土地長遠用途(住宅(甲類)) (a) Long term use (Residential (Group A))

#### Temporary Vacant Government Sites Available for Greening / Community Uses within Central and Western District Council Boundary (as at 30 September 2015)

港島西及南區地政處編號 District Lands Office/HKW&S Reference No.	位置 Location	面積(約) 平方米 Area (m²)	估計可使用時期 Estimated Available Period	土地狀况 Site Conditions	備註 Remarks
	山頂羅便臣道99C號對 面的政府土地 Government land outside No. 99C Robinson Road, Peak	38.00	約2至3年 about 2 to 3 years		(a) 土地長遠用途(住宅(乙類)) (a) Long term use (Residential (Group B))
DLOHKW&S185	堅尼地城摩星嶺道鄰 近昭遠墳場的政府土 地 Government Land at Mount Davis Road near Chiu Yuen Cemetry, Kennedy Town	313.00	約2至3年 about 2 to 3 years	I(a) signing	(a) 土地長遠用途(政府、機構或社區) (a) Long term use (Government, institution or community)


註:

有關個別用地的詳情,請致電(■■)港島西及南區地政處查詢

Notes :

As the availability of each site is subject to changes, any interested party should approach District Lands office/Hong Kong West and South for up-to-date information before application.

## 山頂白加道前食物環境衛生署公廁 FORMER FEHD TOILET SITE AT BARKER ROAD, PEAK

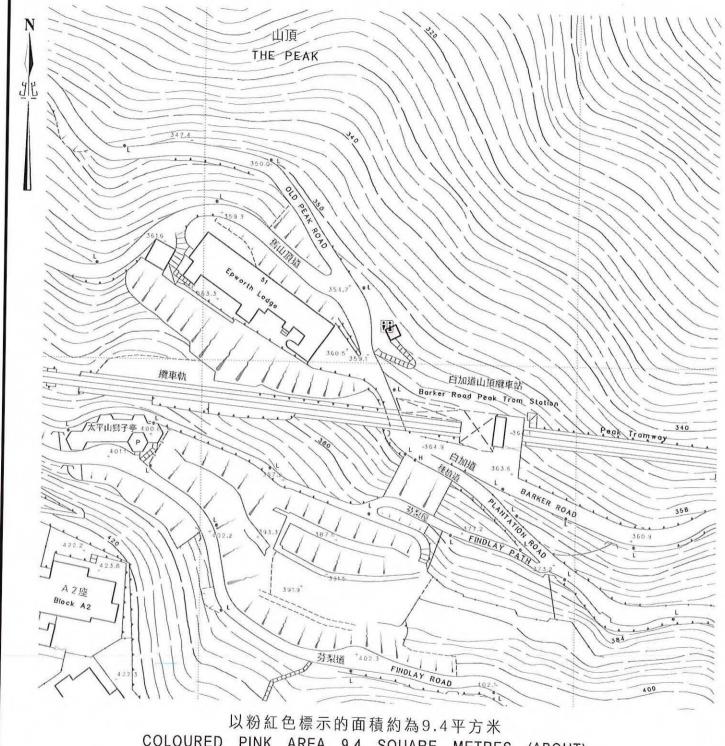

COLOURED PINK AREA 9.4 SQUARE METRES (ABOUT)

比例尺 SCALE 1:1 000 米 metres 100 metres 20

只作識別用 FOR IDENTIFICATION PURPOSES ONLY

地政總署 港島西及南區地政處 District Lands Office, Hong Kong West and South Lands Department

圖則由港島測量處繪製

Plan Prepared by District Survey Office, Hong Kong ⑥ 香港特别行政區改府 一 旅權所有 Copyright reserved - Hong Kong SAR Government


檔案編號 File No. DLO/HKW&S L/M 1063/SHMS/82 測量圖編號 Survey Sheet No. 11-SW-13C 發展藍圖編號 Layout Plan No. 參考圖編號 Reference Plan No. 圖則編號 PLAN No. HKM9502-74

日期 Date: 27/03/2013

#### SITE REFERENCE No. DLOHKW&S013 上環城皇街 AT SHING WONG STREET, SHEUNG WAN 荷李活道 HOLLYWOOD ROAD 32.0 90 88 86 92 CentreStage WA HING LANE 聚賢居 平台 THE Podium 52.7 Podium 平台 必列者士街 8/004 Manager Land BRIDGES STREET 平台 Grandyie Podium 第二座 必列陼土街街市 Bridges Street Market minini TITITIES. Ø10c4 永利街 WING LEE STREET Home STAUNTON STREET 平台 Podium 金堅大廈 Kin Mansion 125-119 平台 學和 CAINE WIP Mar 2013 以粉紅色標示的面積約為 44 平方米 COLOURED PINK AREA 44 SQUARE METRES (ABOUT) 比例尺 SCALE 1:1 000 来 metres 20 20 米 metres 100 只作識別用 FOR IDENTIFICATION PURPOSES ONLY 檔案編號 File No. DLO/HKW&S L/M 1063/SHMS/82 地政總署 港島西及南區地政處 District Lands Office, Hong Kong West and South 測量圖編號 Survey Sheet No. 11-SW-8C 發展藍圖編號 Layout Plan No. Lands Department 圖則由港島測量處繪製 參考圖編號 Reference Plan No. Plan Prepared by District Survey Office, Hong Kong ◎ 香港特別行政區政府 — 版權所有 Copyright reserved - Hong Kong SAR Government 圖則編號 PLAN No. HKM9502-73

日期 Date: 27/03/2013

山頂干德道24號前面 FRONTING No. 24 CONDUIT ROAD, PEAK

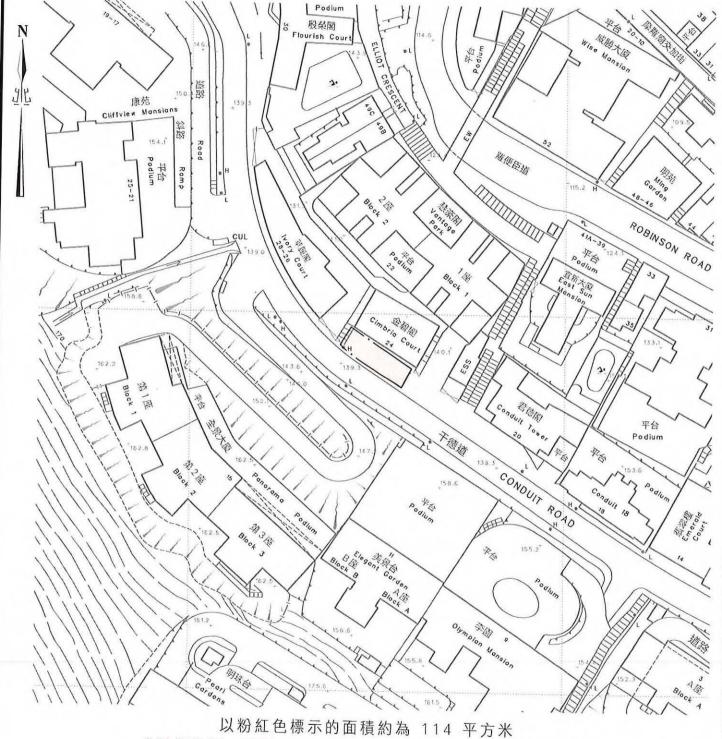

COLOURED PINK AREA 114 SQUARE METRES (ABOUT)

比例尺 SCALE 1:1 000 metres. 20 100 metres 20 60

只作識別用 FOR IDENTIFICATION PURPOSES ONLY

地政總署 港島西及南區地政處 District Lands Office, Hong Kong West and South District Lanus Lands Department

Plan Prepared by District Survey Office, Hong Kong © 香港特別行改區政府 ─ 成權所有 Copyright reserved - Hong Kong SAR Government 檔案編號 File No. DLO/HKW&S L/M 1063/SHMS/82

測量圖編號 Survey Sheet No. 11-SW-13A

發展藍圖編號 Layout Plan No.

參考圖編號 Reference Plan No.

圖則編號 PLAN No. HKM9502-69a

## 山頂鄰近加列山道61號 NEAR No. 61 MOUNT KELLETT ROAD, PEAK



以粉紅色標示的面積約為236平方米 COLOURED PINK AREA 236 SQUARE METRES (ABOUT)

> 比例尺 SCALE 1:1 000

来 metres 20 米 metres 20 80 100

只作識別用 FOR IDENTIFICATION PURPOSES ONLY

地政總署 港島西及南區地政處 District Lands Office, Hong Kong West and South Lands Department

圖則由港島測量處繪製

Plan Prepared by District Survey Office, Hong Kong © 香港特別行政區改疗 一 版權所有 Copyright reserved - Hong Kong SAR Government 檔案編號 File No. DLO/HKW&S L/M 1063/SHMS/82

測量圖編號 Survey Sheet No. 11-SW-18A & 18C


發展藍圖編號 Layout Plan No.

參考圖編號 Reference Plan No.

圖則編號 PLAN No. HKM9502-68

日期 Date: 24/03/2013

堅尼地城近域多利道404號 NEAR No. 404 VICTORIA ROAD, KENNEDY TOWN

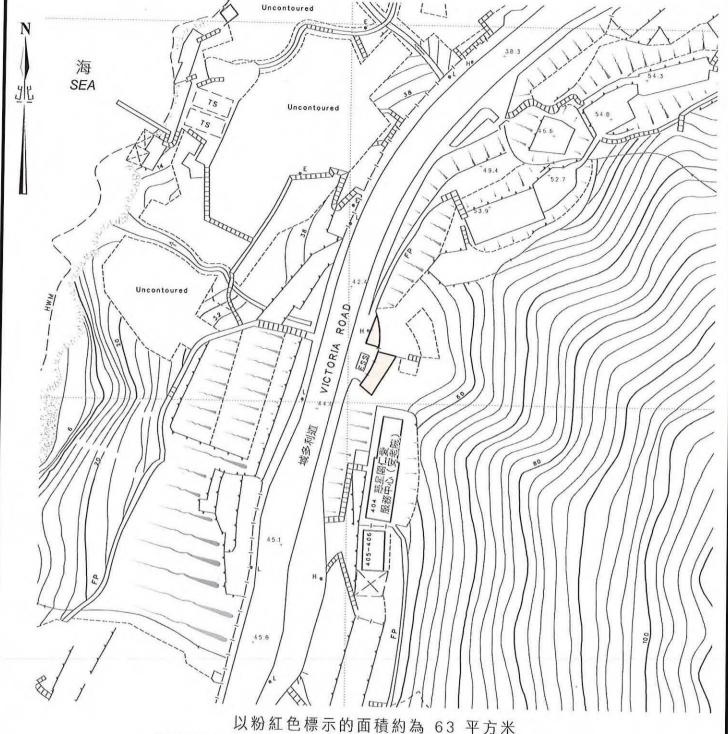

以粉紅色標示的面積約為 63 平方米 COLOURED PINK AREA 63 SQUARE METRES (ABOUT)

比例尺 SCALE 1:1 000
metres 20 0 20 40 60 80 100 metres

只作識別用 FOR IDENTIFICATION PURPOSES ONLY

地政總署 港島西及南區地政處 District Lands Office, Hong Kong West and South Lands Department

圖則由港島測量處繪製

Plan Prepared by District Survey Office, Hong Kong © 看港特別行政區政府 — 版權所有 Copyright reserved - Hong Kong SAR Government 檔案編號 File No. DLO/HKW&S L/M 1063/SHMS/82

測量圖編號 Survey Sheet No. 11-SW-6C

發展藍圖編號 Layout Plan No.


參考圖編號 Reference Plan No.

圖則編號 PLAN No. HKM9502-67

日期 Date: 24/03/2013

#### 堅尼地城摩星嶺徑

## AT MOUNT DAVIS PATH, KENNEDY TOWN

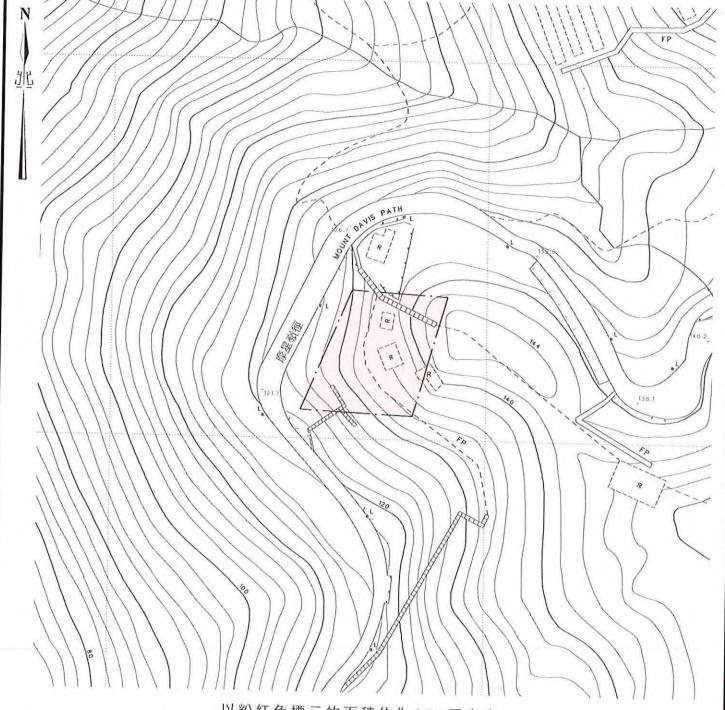

以粉紅色標示的面積約為891平方米 COLOURED PINK AREA 891 SQUARE METRES (ABOUT)

比例尺 SCALE 1:1 000 米 metres 20 100 metres 20 60

只作識別用 FOR IDENTIFICATION PURPOSES ONLY

地政總署 港島西及南區地政處 District Lands Office, Hong Kong West and South Lands Department

圖則由港島測量處繪製

Plan Prepared by District Survey Office, Hong Kong ⑥ 香港特別行政區政府 一 康槿所有 Copyright reserved - Hong Kong SAR Government 檔案編號 File No. DLO/HKW&S L/M 1063/SHMS/82

測量圖編號 Survey Sheet No. 11-SW-11A

發展藍圖編號 Layout Plan No.


參考圖編號 Reference Plan No.

圖則編號 PLAN No. HKM9502-66

日期 Date: 23/03/2013

堅尼地城摩星嶺道鄰近昭遠墳場

ADJOINING CHIU YUEN CEMETERY, MOUNT DAVIS ROAD, KENNEDY TOWN

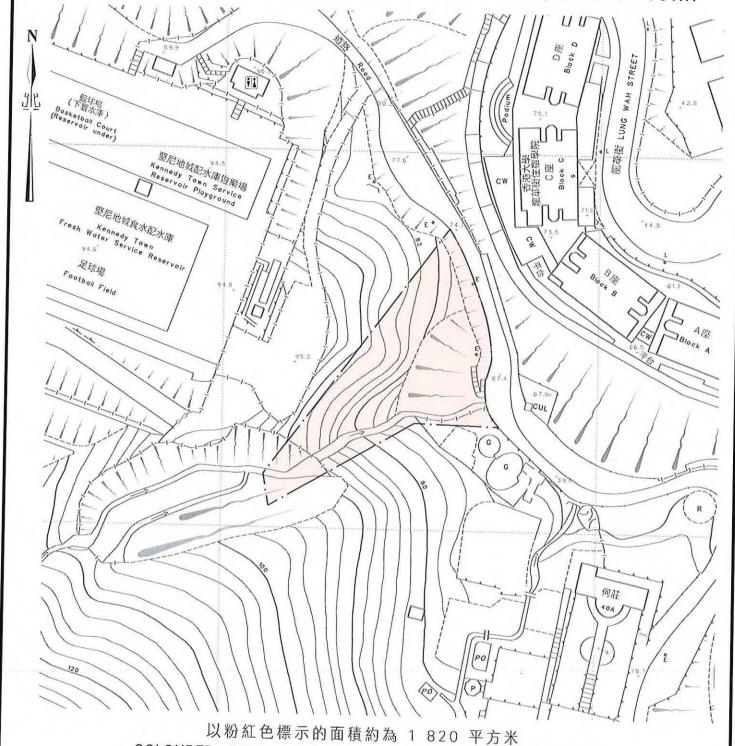

以粉紅色標示的面積約為 1 820 平方米 COLOURED PINK AREA 1 820 SQUARE METRES (ABOUT)

比例尺 SCALE 1:1 000 来 metres 20 80

只作識別用 FOR IDENTIFICATION PURPOSES ONLY

地政總署 港島西及南區地政處 District Lands Office, Hong Kong West and South Lands Department 圖則由港島測量處繪製

Plan Prepared by District Survey Office, Hong Kong ◎ 看港特別行政區政府 一 故權所有 Copyright reserved - Hong Kong SAR Government 檔案編號 File No. DLO/HKW&S L/M 1063/SHMS/82

測量圖編號 Survey Sheet No. 11-SW-11B

發展藍圖編號 Layout Plan No.


參考圖編號 Reference Plan No.

圖則編號 PLAN No. HKM9502-1

日期 Date: 01/02/2013

100 metres

# 堅尼地城近堅尼地城警察宿舍 NEAR POLICE QUARTERS KENNEDY TOWN, KENNEDY TOWN

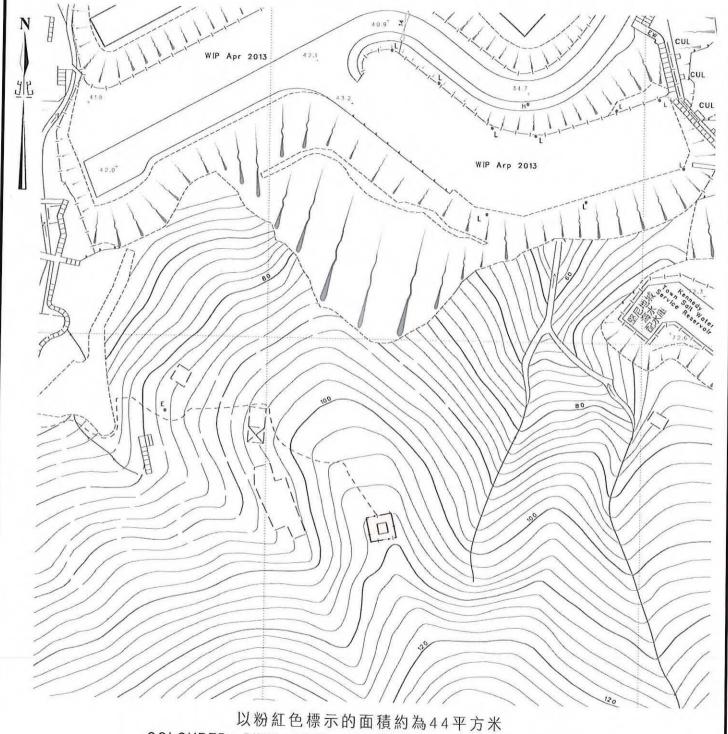

以粉紅色標示的面積約為44平方米 COLOURED PINK AREA 44 SQUARE METRES (ABOUT)

只作識別用 FOR IDENTIFICATION PURPOSES ONLY


地政總署 港島西及南區地政處 District Lands Office, Hong Kong West and South Lands Department

圖則由港島測量處繪製

Plan Prepared by District Survey Office, Hong Kong ⑤ 香港特別行政區政府 — 版權所有 Copyright reserved - Hong Kong SAR Government 檔案編號 File No. DLO/HKW&S L/M 1063/SHMS/82 測量圖編號 Survey Sheet No. 11-SW-6C 發展藍圖編號 Layout Plan No. 参考圖編號 Reference Plan No. 圖則編號 PLAN No. HKM9502-2a

上環堅道與西摩道(堅道花園的後面)

BEHIND CAINE ROAD GARDEN AT CAINE ROAD & SEYMOUR ROAD, SHEUNG WAN

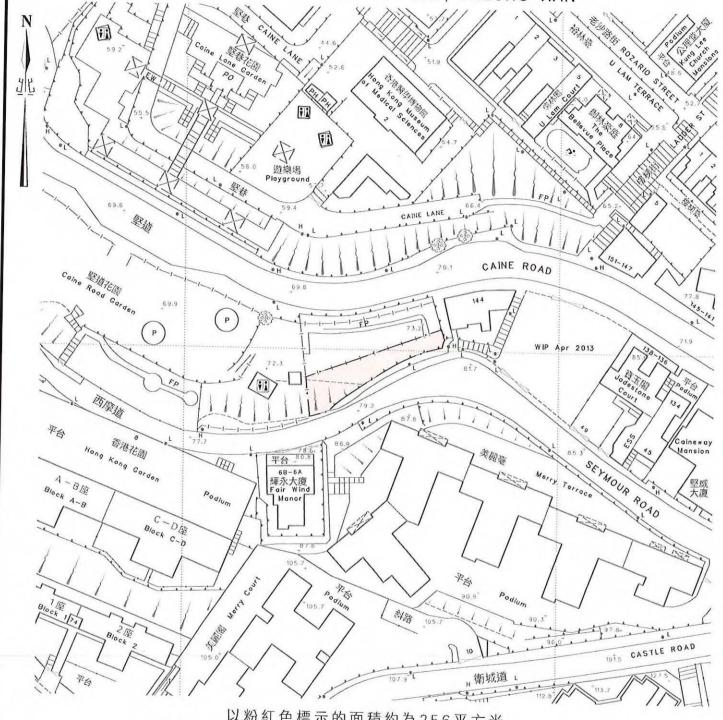

以粉紅色標示的面積約為256平方米 COLOURED PINK AREA 256 SQUARE METRES (ABOUT)

比例尺 SCALE 1:1000 米 metres 100 metres 20 60 80

只作識別用 FOR IDENTIFICATION PURPOSES ONLY

地政總署 港島西及南區地政處 District Lands Office, Hong Kong West and South Lands Department

圖則由港島測量處繪製

Plan Prepared by District Survey Office, Hong Kong ⑥ 香港特别行政區政府 — 板樓所有 Copyright reserved - Hong Kong SAR Government 檔案編號 File No. DLO/HKW&S L/M 1063/SHMS/82

測量圖編號 Survey Sheet No. 11-SW-8C

發展藍圖編號 Layout Plan No.

參考圖編號 Reference Plan No.

圖則編號 PLAN No. HKM9502-4a



日期 Date: 05/02/2013

# SITE REFERENCE No. DLOHKW&S047 西營盤甘雨街

## AT KOM U STREET, SAI YING PUN



COLOURED PINK AREA 37 SQUARE METRES (ABOUT)

比例尺 SCALE 1:1 000 米 metres 20 米 metres 20 60 100

只作識別用 FOR IDENTIFICATION PURPOSES ONLY

地政總署 港島西及南區地政處 District Lands Office Hoos District Lands Office, Hong Kong West and South Lands Department

圖則由港島測量處繪製

Plan Prepared by District Survey Office, Hong Kong ◎ 香港特別行政區改行 一 版權所有 Copyright reserved - Hong Kong SAR Government 檔案編號 File No. DLO/HKW&S L/M 1063/SHMS/82

測量圖編號 Survey Sheet No. 11-SW-8A

發展藍圖編號 Layout Plan No. 參考圖編號 Reference Plan No.

圖則編號 PLAN No. HKM9502-6

日期 Date: 05/02/2013

#### SITE REFERENCE No. DLOHKW&S097 堅尼地城鄰近域多利道47號 ADJOINING TO No. 47 VICTORIA ROAD, KENNEDY TOWN (VICTORIA ROAD) 7/2 西寧街 停車場 Car Park 5.4 Sitting-out Ared £.4 工場 i i Workshop 30 域多利道 VICTORIA ROAD 6.6 堅尼地域賽馬會診療所 Kennedy Town Bayonihan Kennedytown Centre KA WAI MAN ROAD 聖公會呂明才紀念小學 Playground 医人間にはなり、たいなり、 S.K.H. Lui Ming School Memorial Primary School 怡峯 加惠民道 Podium THE STATE OF THE S 以粉紅色標示的面積約為 27 平方米 COLOURED PINK AREA 27 SQUARE METRES (ABOUT) 比例尺 SCALE 1:1 000 metres 20 20 100 metres 60 80 只作識別用 FOR IDENTIFICATION PURPOSES ONLY 檔案編號 File No. DLO/HKW&S L/M 1063/SHMS/82 地政總署 港島西及南區地政處 District Lands Office, Hong Kong West and South Lands Department 測量圖編號 Survey Sheet No. 11-SW-6D 發展藍圖編號 Layout Plan No. 圖則由港島測量處繪製 參考圖編號 Reference Plan No. Plan Prepared by District Survey Office, Hong Kong 圖則編號 PLAN No. HKM9502-33 ◎ 香港特別行政區政府 一 版權所有 Copyright reserved - Hong Kong SAR Government

日期 Date: 28/02/2013

# SITE REFERENCE No. DLOHKW&S102 堅尼地城摩星嶺徑(廢棄炮台)

AT MOUNT DAVIS PATH (BATTERY DISUSED), KENNEDY TOWN



以粉紅色標示的面積約為54平方米 COLOURED PINK AREA 54 SQUARE METRES (ABOUT)

比例尺 SCALE 1:1 000
metres 20 0 20 40 60 80 100 metres

只作識別用 FOR IDENTIFICATION PURPOSES ONLY

地政總署 港島西及南區地政處 District Lands Office, Hong Kong West and South Lands Department

圖則由港島測量處繪製

Plan Prepared by District Survey Office, Hong Kong ⑤ 香港特別行政區政府 — 版權所有 Copyright reserved - Hong Kong SAR Government 檔案編號 File No. DLO/HKW&S L/M 1063/SHMS/82

測量圖編號 Survey Sheet No. 11-SW-11A

發展藍圖編號 Layout Plan No. 參考圖編號 Reference Plan No.

圖則編號 PLAN No. HKM9502-36

日期 Date: 01/03/2013




日期 Date: 06/03/2013

#### SITE REFERENCE No. DLOHKW&S129 上環發興街 AT FAT HING STREET, SHEUNG WAN WHATE HIS Confre Etal Centre 松荫大学 Wing to QUEEN BONHAM STRANO WEST STREET 平台 和批准 Hong Hote Bollers E.T. 强肥大速机 **等基的代**基 Bony Bord bulling OUREN'S ROAD WEST S. W. S. B. C. Conference of the Conference of t · III X LIN LAME \* York Connoration Contro AND THUS P LAD Podlum e H Hollywood Road Port of 遊樂場 P Playground 福陞剧 Fook Sing Court ARCH TO THE WAY 平台 4011×W000 Butterily 平台 THE PL Wagan Lancor 以粉紅色標示的面積約為 29 平方米 COLOURED PINK AREA 29 SQUARE METRES (ABOUT) 比例尺 SCALE 1:1 000 米 metres 20 20 米 metres 40 80 100 只作識別用 FOR IDENTIFICATION PURPOSES ONLY 檔案編號 File No. DLO/HKW&S L/M 1063/SHMS/82 地政總署 港島西及南區地政處 District Lands Office, Hong Kong West and South 測量圖編號 Survey Sheet No. 11-SW-8A 發展藍圖編號 Layout Plan No. Lands Department 圖則由港島測量處繪製 參考圖編號 Reference Plan No. Plan Prepared by District Survey Office, Hong Kong © 香港特別行政區政府 ─ 叔權所有 Copyright reserved - Hong Kong SAR Government 圖則編號 PLAN No. HKM9502-45

日期 Date: 11/03/2013

### 上環水坑口街9號橫巷

AT SIDE LANE OF No. 9 POSSESSION STREET, SHEUNG WAN

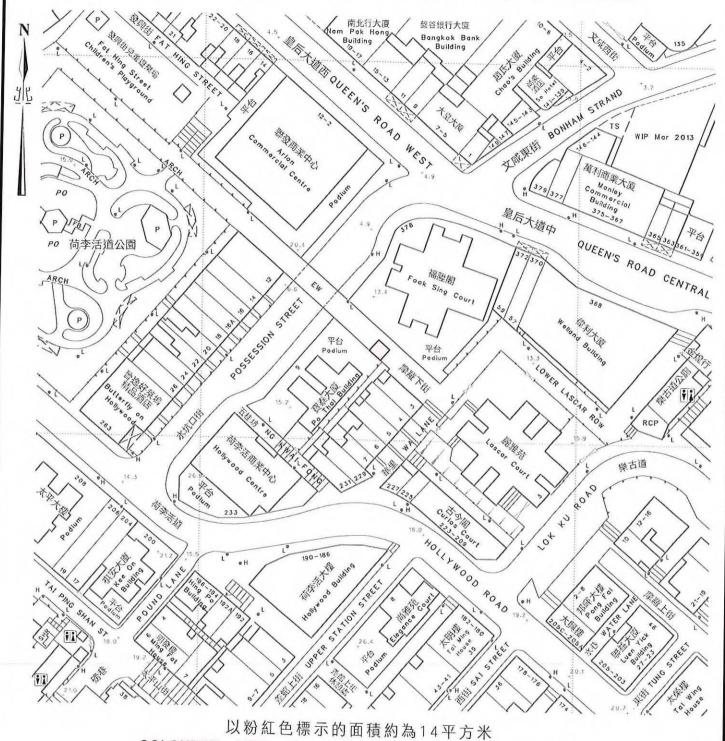

以粉紅色標示的面積約為14平方米 COLOURED PINK AREA 14 SQUARE METRES (ABOUT)

只作識別用 FOR IDENTIFICATION PURPOSES ONLY

地政總署 港島西及南區地政處 District Lands Office, Hong Kong West and South Lands Department

圖則由港島測量處繪製

Plan Prepared by District Survey Office, Hong Kong ⑤ 看港特別行政區政分 — 版權所有 Copyright reserved - Hong Kong SAR Government 檔案編號 File No. DLO/HKW&S L/M 1063/SHMS/82


測量圖編號 Survey Sheet No. 11-SW-8A

發展藍圖編號 Layout Plan No.

參考圖編號 Reference Plan No.

圖則編號 PLAN No. HKM9502-52

日期 Date: 14/03/2013

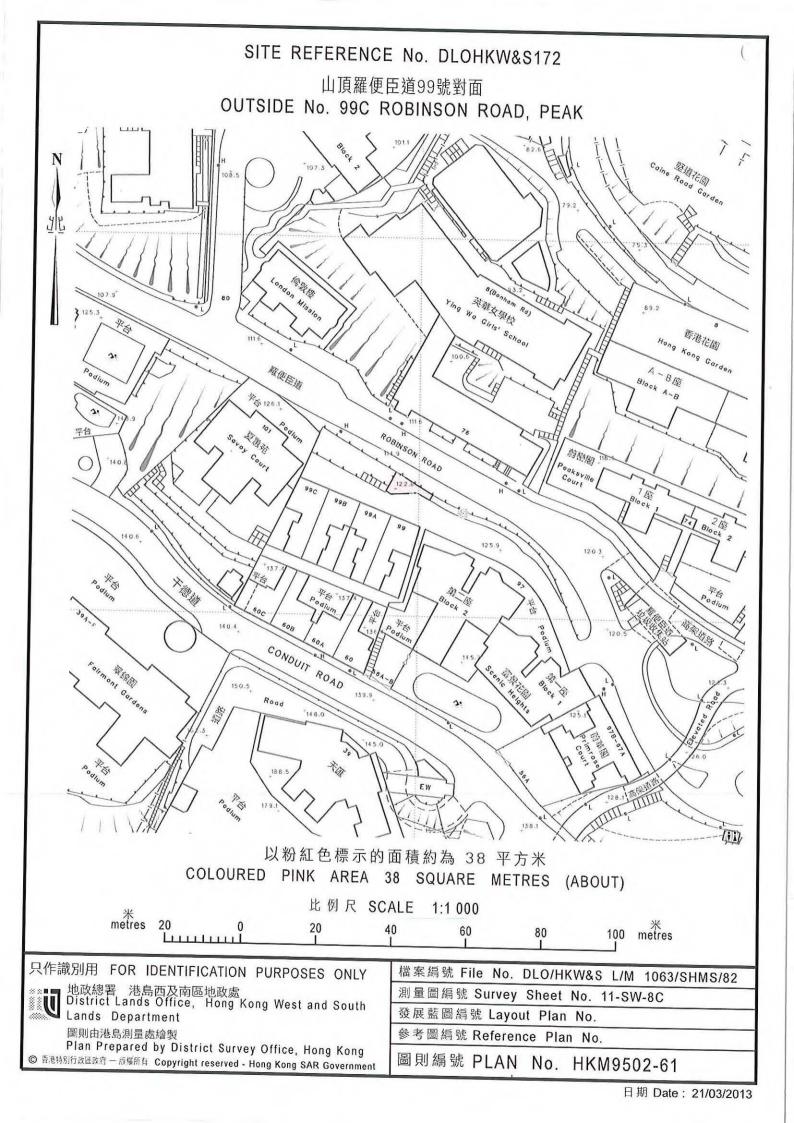

堅尼地城摩星嶺道近昭遠墳場

AT MOUNT DAVIS ROAD NEAR CHIU YUEN CEMETERY, KENNEDY TOWN



以粉紅色標示的面積約為 313 平方米 COLOURED PINK AREA 313 SQUARE METRES (ABOUT)

比例尺 SCALE 1:1 000 米 metres 米 metres 20 80 100

只作識別用 FOR IDENTIFICATION PURPOSES ONLY

地政施士 District Lands On... Lands Department 地政總署 港島西及南區地政處 District Lands Office,Hong Kong West and South

Plan Prepared by District Survey Office, Hong Kong © 香港特別行改區政府 ─ 坂燮所有 Copyright reserved - Hong Kong SAR Government 檔案編號 File No. DLO/HKW&S L/M 1063/SHMS/82

測量圖編號 Survey Sheet No. 11-SW-11B

發展藍圖編號 Layout Plan No.

參考圖編號 Reference Plan No.

圖則編號 PLAN No. HKM9502-65

日期 Date: 23/03/2013