


觀塘區議會交通運輸委員會會議  
運輸署 / 路政署過去兩個月內完成、正在施工或規劃中的主要交通改善工程項目及時間表

截至2026年1月16日

| 編號 | 項目編號        | 擬建的交通改善工程項目              | 地點              | 預期動工日期<br>[實際動工日期] | 預期完工日期<br>[實際完工日期] | 工程進度       | 詳細備註  | 運輸署工程師<br>姓名(電話)      | 路政署工程師<br>姓名(電話)      |
|----|-------------|--------------------------|-----------------|--------------------|--------------------|------------|---|-----------------------|-----------------------|
| 1  | WR/25/00700 | 設立禁止學習駕駛時段               | 彩興路             | 25年12月<br>[26年02月] | 26年01月<br>[26年02月] | 0%         | 正進行有關工程的前期工作。懲教署會於2026年2月完成製作有關禁止學習駕駛時段路牌，路政署於接收路牌後會隨即安排施 | 李日新 先生<br>(2399 2513) | 吳卓衡 先生<br>(2707 7341) |
| 2  | WR/24/01562 | 行人輔助線髹上紅棕色警示             | 安茵街             | 25年11月<br>[26年01月] | 26年01月             | 0%         | 正進行有關工程的前期工作。   | 李日新 先生<br>(2399 2513) | 吳卓衡 先生<br>(2707 7341) |
| 3  | WR/25/00731 | 優化行人過路處(地下勘探工作)          | 曉明街近翠屏北邨翠楊樓     | [25年09月]           | 25年11月<br>26年02月   | 0%<br>50%  | 正進行有關工程的前期工作。已開展工程，餘下地下勘探工作有待土木工程拓展署的金屬棚架拆卸後繼續。           | 陳展揚 先生<br>(2399 2732) | 葉沃增 先生<br>(2707 7417) |
| 4  | WR/24/02210 | 行人輔助線髹上紅棕色警示及加設交通標誌和道路標記 | 安秀道近香港道教聯合會雲泉學校 | 25年10月<br>[25年10月] | 26年01月<br>[25年11月] | 0%<br>100% | 正進行有關工程的前期工作。工程已完成。                                       | 李日新 先生<br>(2399 2513) | 吳卓衡 先生<br>(2707 7341) |
| 5  | WR/25/01185 | 加設路旁電單車泊車位               | 月華街近天香街         | 26年01月<br>[25年11月] | 26年03月<br>[25年12月] | 0%<br>100% | 正進行有關工程的前期工作。工程已完成。                                       | 陳展揚 先生<br>(2399 2732) | 葉沃增 先生<br>(2707 7417) |
| 6  | WR/25/00071 | 加設路旁電單車泊車位               | 宏展街             | [25年12月]           | [26年01月]           | 100%       | 工程已完成。  | 陳思豪 先生<br>(2399 2510) | 吳卓衡 先生<br>(2707 7341) |
| 7  | WR/25/01253 | 加設行人輔助線                  | 曉光街近曉光閣         | [25年09月]           | 26年06月             | 0%         | 正進行有關工程的前期工作。   | 陳展揚 先生<br>(2399 2732) | 葉沃增 先生<br>(2707 7417) |
| 8  | WR/25/01048 | 延長全日不准停車限制區              | 欣榮街近嘉榮街休憩處      | [25年12月]           | [25年12月]           | 0%<br>100% | 正進行有關工程的前期工作。工程已完成。                                       | 劉麗瑜 女士<br>(2399 2502) | 葉沃增 先生<br>(2707 7417) |
| 9  | WR/24/01382 | 加設路旁傷殘人士泊車位              | 臨樂街近商業廣場        | [25年10月]           | [25年12月]           | 100%       | 工程已完成。  | 陳思豪 先生<br>(2399 2510) | 吳卓衡 先生<br>(2707 7341) |
| 10 | WR/24/01576 | 加設路旁電單車泊車位               | 順清街             | 26年06月             | 27年06月             | 0%         | 正進行有關工程的前期工作。   | 李日新 先生<br>(2399 2513) | 吳卓衡 先生<br>(2707 7341) |
| 11 | WR/25/00827 | 加設全日不准停車限制區              | 崇信街近鯉魚門徑        | [25年11月]           | [25年11月]           | 100%       | 工程已完成。  | 劉麗瑜 女士<br>(2399 2502) | 葉沃增 先生<br>(2707 7417) |
| 12 | WR/25/01057 | 調整引路觸覺帶方向                | 牛頭角道近玉蓮臺        | [25年11月]           | [25年12月]           | 100%       | 工程已完成。  | 劉麗瑜 女士<br>(2399 2502) | 葉沃增 先生<br>(2707 7417) |
| 13 | WR/25/01076 | 調整路牌位置                   | 宏泰道近九龍灣工業中心     | [25年12月]           | [25年12月]           | 100%       | 工程已完成。  | 陳思豪 先生<br>(2399 2510) | 吳卓衡 先生<br>(2707 7341) |
| 14 | WR/25/01415 | 調整路牌位置                   | 宏泰道近臨豐街         | [25年12月]           | [25年12月]           | 100%       | 工程已完成。  | 陳思豪 先生<br>(2399 2510) | 吳卓衡 先生<br>(2707 7341) |
| 15 | WR/25/00869 | 調整道路標記                   | 偉業街近偉樂街         | [25年12月]           | [25年12月]           | 100%       | 工程已完成。  | 羅淳哲 先生<br>(2399 2459) | 葉沃增 先生<br>(2707 7417) |


截至2026年1月16日

| 編號 | 項目編號        | 擬建的交通改善工程項目        | 地點          | 預期動工日期<br>[實際動工日期] | 預期完工日期<br>[實際完工日期] | 工程進度      | 詳細備註   | 運輸署工程師<br>姓名(電話)      | 路政署工程師<br>姓名(電話)      |
|----|-------------|--------------------|-------------|--------------------|--------------------|-----------|--|-----------------------|-----------------------|
| 16 | WR/25/00932 | 調整道路標記             | 康寧道近物華街     | [26年01月]           | [26年01月]           | 100%      | 工程已完成。   | 李日新 先生<br>(2399 2513) | 葉沃增 先生<br>(2707 7417) |
| 17 | WR/25/01126 | 加設道路標記             | 月華街近天香街     | [26年01月]           | [26年01月]           | 100%      | 工程已完成。   | 陳展揚 先生<br>(2399 2732) | 葉沃增 先生<br>(2707 7417) |
| 18 | WR/25/01079 | 加設道路標記             | 偉業街         | [25年12月]           | [25年12月]           | 100%      | 工程已完成。   | 陳思豪 先生<br>(2399 2510) | 吳卓衡 先生<br>(2707 7341) |
| 19 | WR/25/01254 | 加設傷殘人士道路標記         | 秀茂坪道近天琴樓巴士站 | [26年01月]           | [26年01月]           | 100%      | 工程已完成。   | 陳展揚 先生<br>(2399 2732) | 葉沃增 先生<br>(2707 7417) |
| 20 | WR/25/01180 | 加設交通護柱及道路標記        | 裕民坊公共運輸交匯處  | [25年12月]           | [26年01月]           | 100%      | 工程已完成。   | 羅淳哲 先生<br>(2399 2459) | 葉沃增 先生<br>(2707 7417) |
| 21 | WR/25/01251 | 拆除部分道路中央分隔欄及修改道路標記 | 油塘道近聖安當小學   | 26年05月             | 26年09月             | 0%        | 正進行有關工程的前期工作。  | 劉麗瑜 女士<br>(2399 2502) | 葉沃增 先生<br>(2707 7417) |
| 22 | WR/25/01614 | 加設方向標誌             | 四山街         | 26年03月             | 26年08月             | 0%        | 正進行有關工程的前期工作。  | 劉麗瑜 女士<br>(2399 2502) | 葉沃增 先生<br>(2707 7417) |
| 23 | WR/25/01661 | 加設行人提示標誌           | 安田街近藍田聖保祿中學 | 26年02月             | 26年02月             | 0%        | 正進行有關工程的前期工作。  | 劉麗瑜 女士<br>(2399 2502) | 葉沃增 先生<br>(2707 7417) |
| 24 | WR/25/01588 | 加設路旁泊車位            | 茜發道近藍田港鐵站   | 26年02月<br>[26年01月] | 26年03月             | 0%<br>20% | 正進行有關工程的前期工作。—<br>已完成馬路中線改劃工程，電訊公司正安排餘下咪錶泊車位劃線及咪錶安裝工程。 | 羅淳哲 先生<br>(2399 2459) | 葉沃增 先生<br>(2707 7417) |
| 25 | WR/25/00109 | 行人過路處改為按掣交通燈控制     | 利安道         | 26年06月             | 26年08月             | 0%        | 正進行有關工程的前期工作。  | 李日新 先生<br>(2399 2513) | 吳卓衡 先生<br>(2707 7341) |
| 26 | WR/25/01914 | 加設「巴士站」路面標記        | 仁宇圍         | 26年06月             | 26年08月             | 0%        | 正進行有關工程的前期工作。  | 劉麗瑜 女士<br>(2399 2502) | 葉沃增 先生<br>(2707 7417) |
| 27 | WR/25/01802 | 加設專線小巴士            | 崇信街近仁宇圍     | 26年05月             | 26年07月             | 0%        | 正進行有關工程的前期工作。  | 劉麗瑜 女士<br>(2399 2502) | 葉沃增 先生<br>(2707 7417) |
| 28 | WR/25/01804 | 加設路旁電單車泊車位         | 崇和徑         | 26年08月             | 26年10月             | 0%        | 正進行有關工程的前期工作。  | 劉麗瑜 女士<br>(2399 2502) | 葉沃增 先生<br>(2707 7417) |

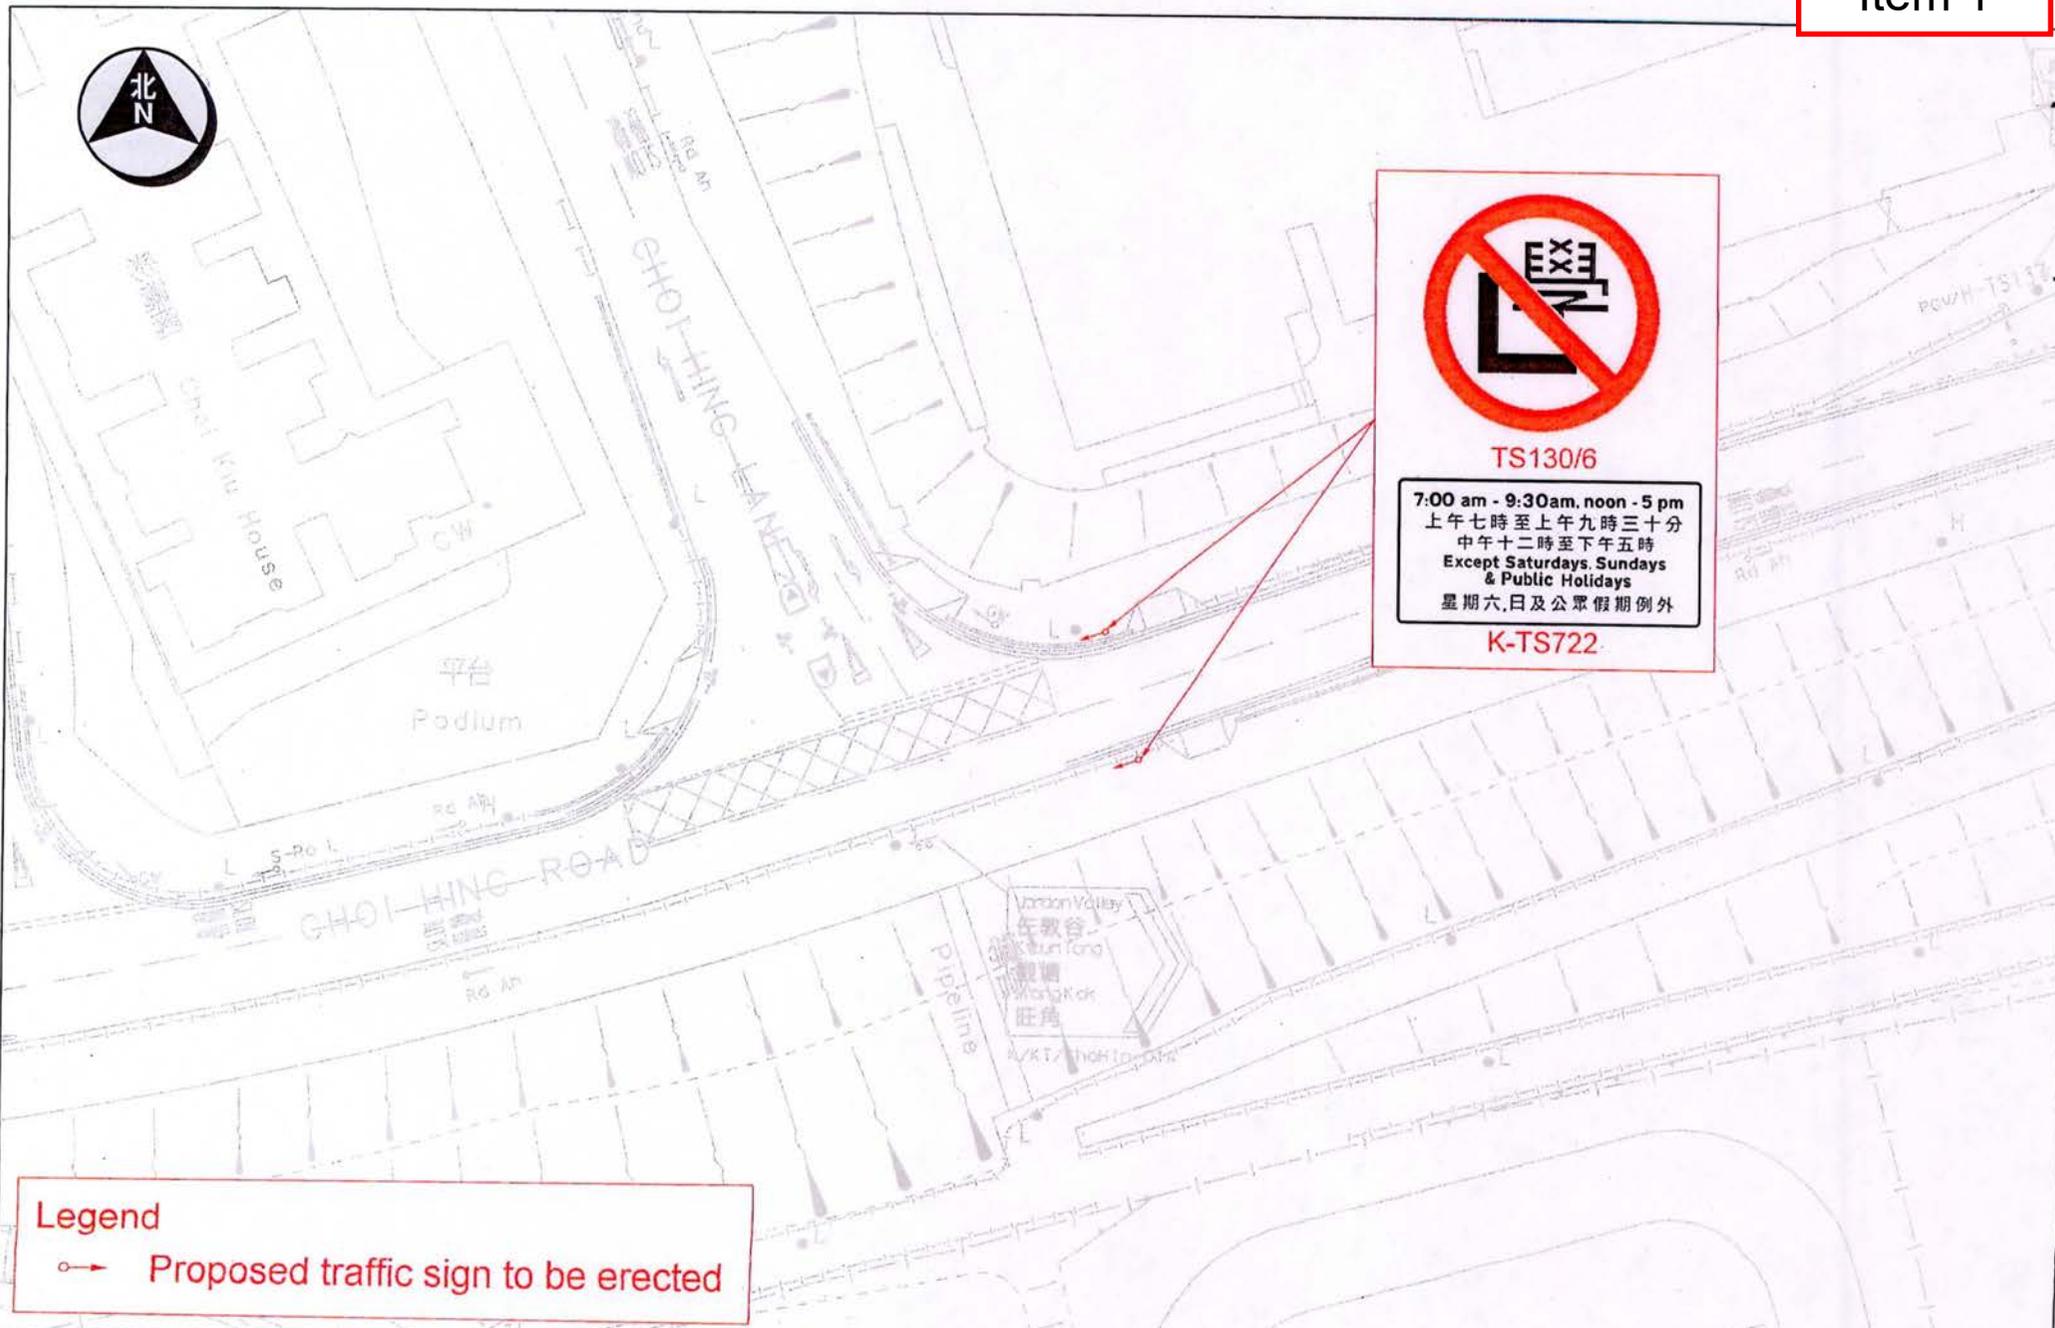

**Legend**  
 Proposed traffic sign to be erected

|                                     |  |   |                          |                                |  |
|-------------------------------------|--|---|--------------------------|--------------------------------|--|
| <p>運輸署<br/>Transport Department</p> | <p>TRAFFIC ENGINEERING<br/>(KLN.) DIV.</p> | <p>Location: Choi Hing Road near Choi Hing Lane<br/>                 Survey Sheet No. K11Q12B</p> | <p>Scale: 1:500 (A4)</p> | <p>Drawing No. K250176.01A</p> | <p>WRF NO. WR/HY/TE/KL/25/00700<br/>                 WR/CS/TE/KL/25/00183<br/>                 Date: 17 Mar 2025</p> |
|-------------------------------------|--|---|--------------------------|--------------------------------|--|

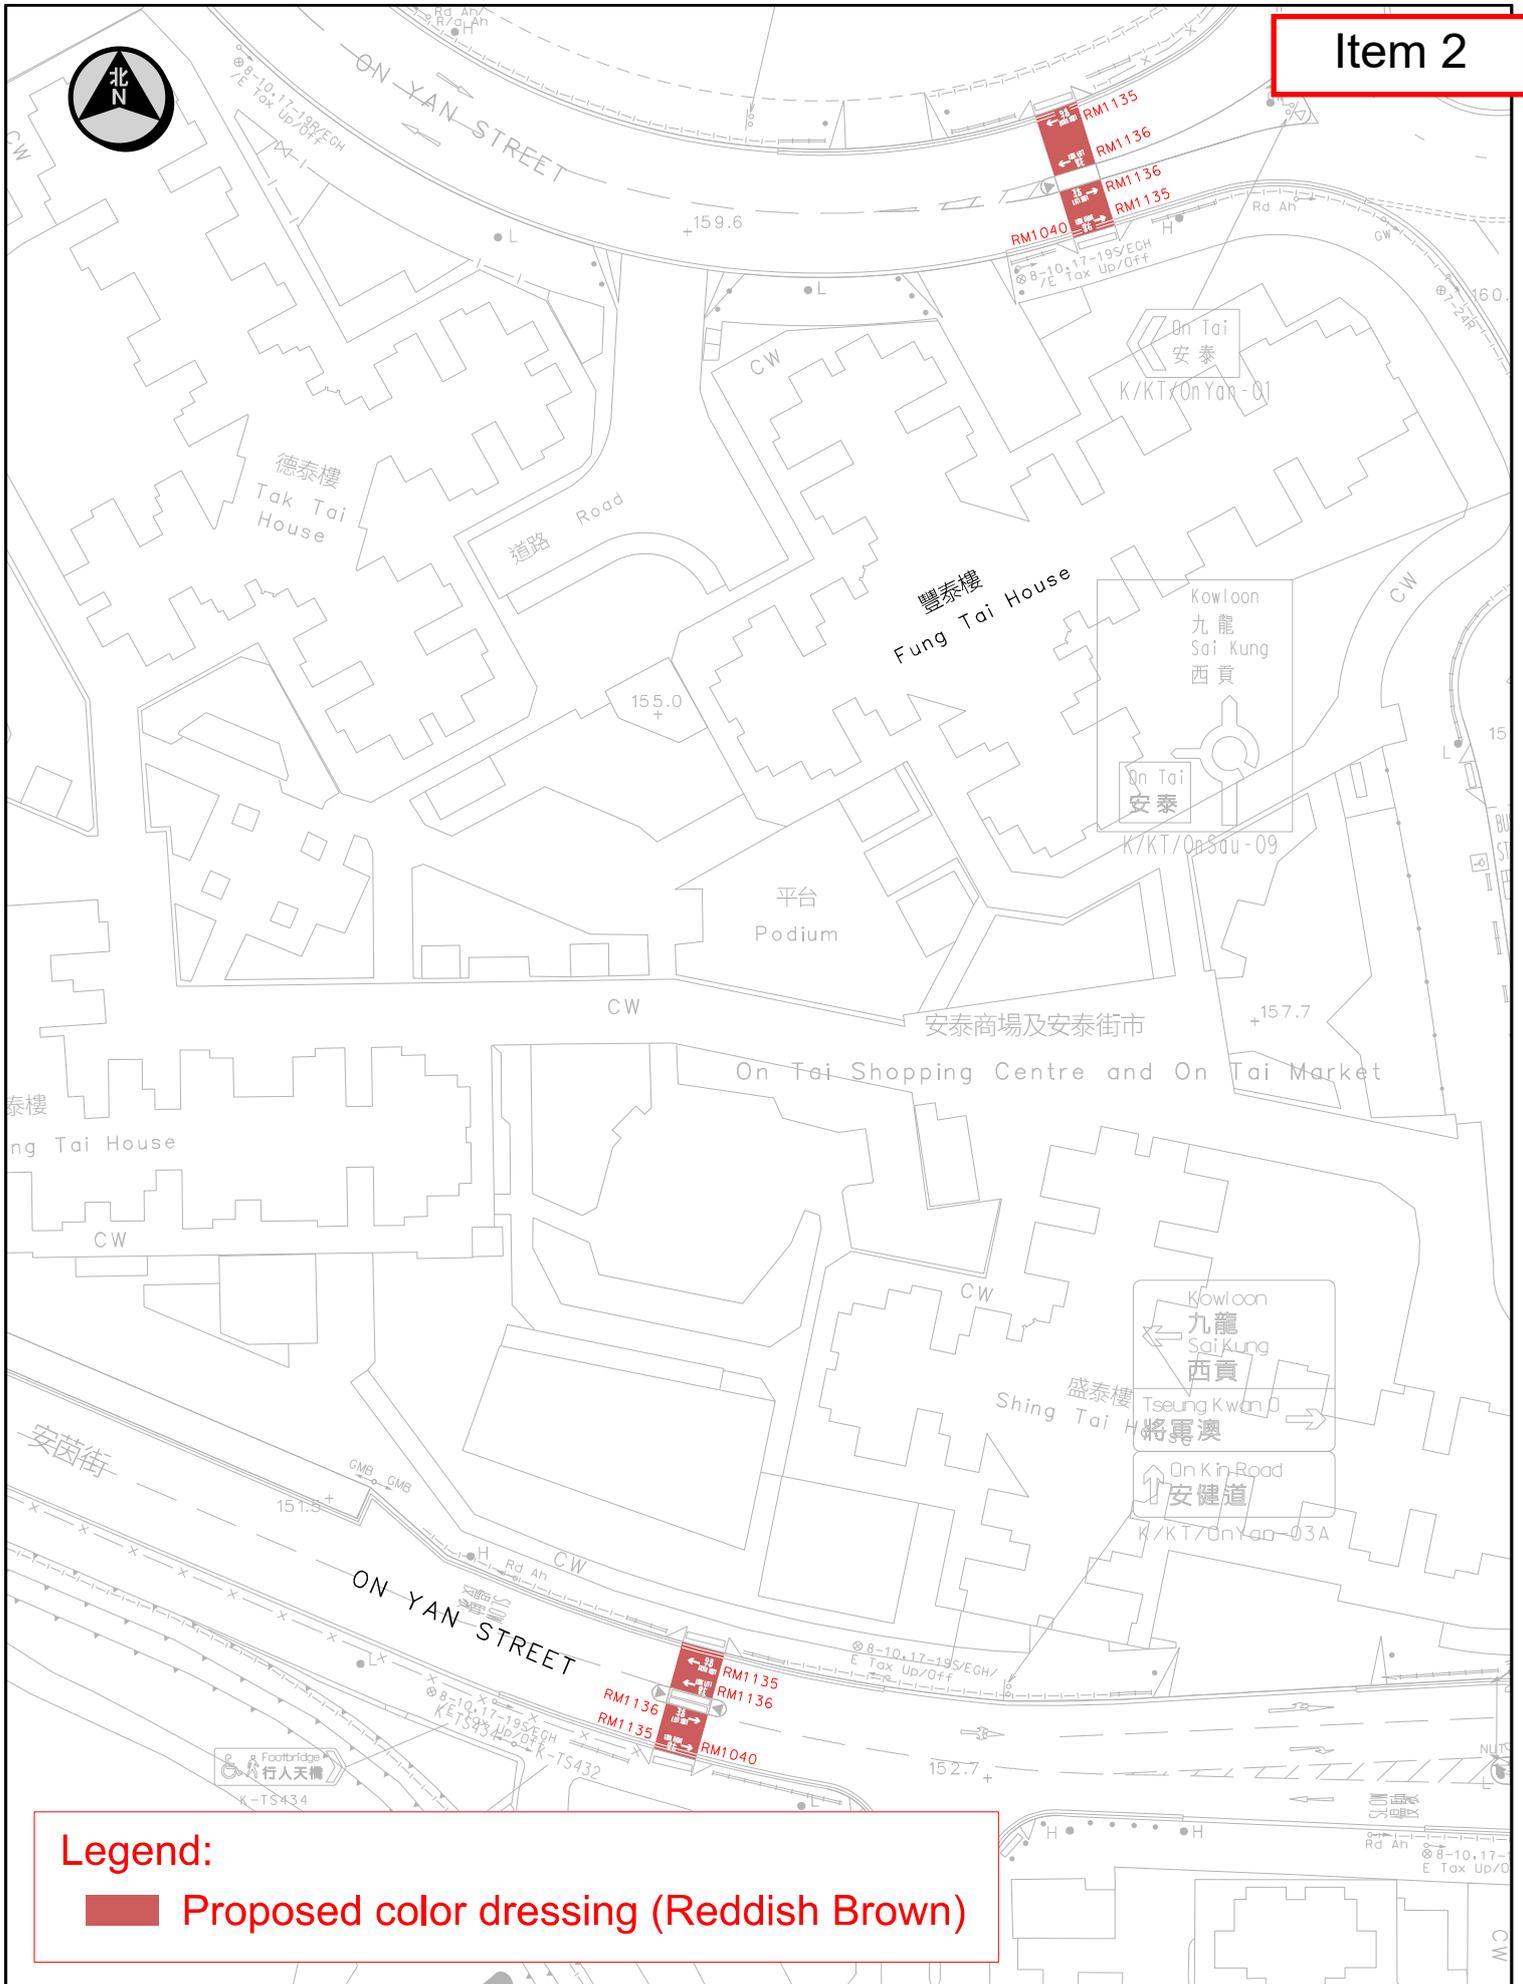

**Legend:**

■ Proposed color dressing (Reddish Brown)

**The drawing shows the approximate location of traffic aids for indication purpose only. The information shown on this drawing should be interpreted by professional engineers. Reproduction by permission only.**

Survey Sheet No.:

K11Q13B, 13D

Scale:


1:700 (A4)

Drawing No.:

K240772.01

Date:




8-Aug-2024

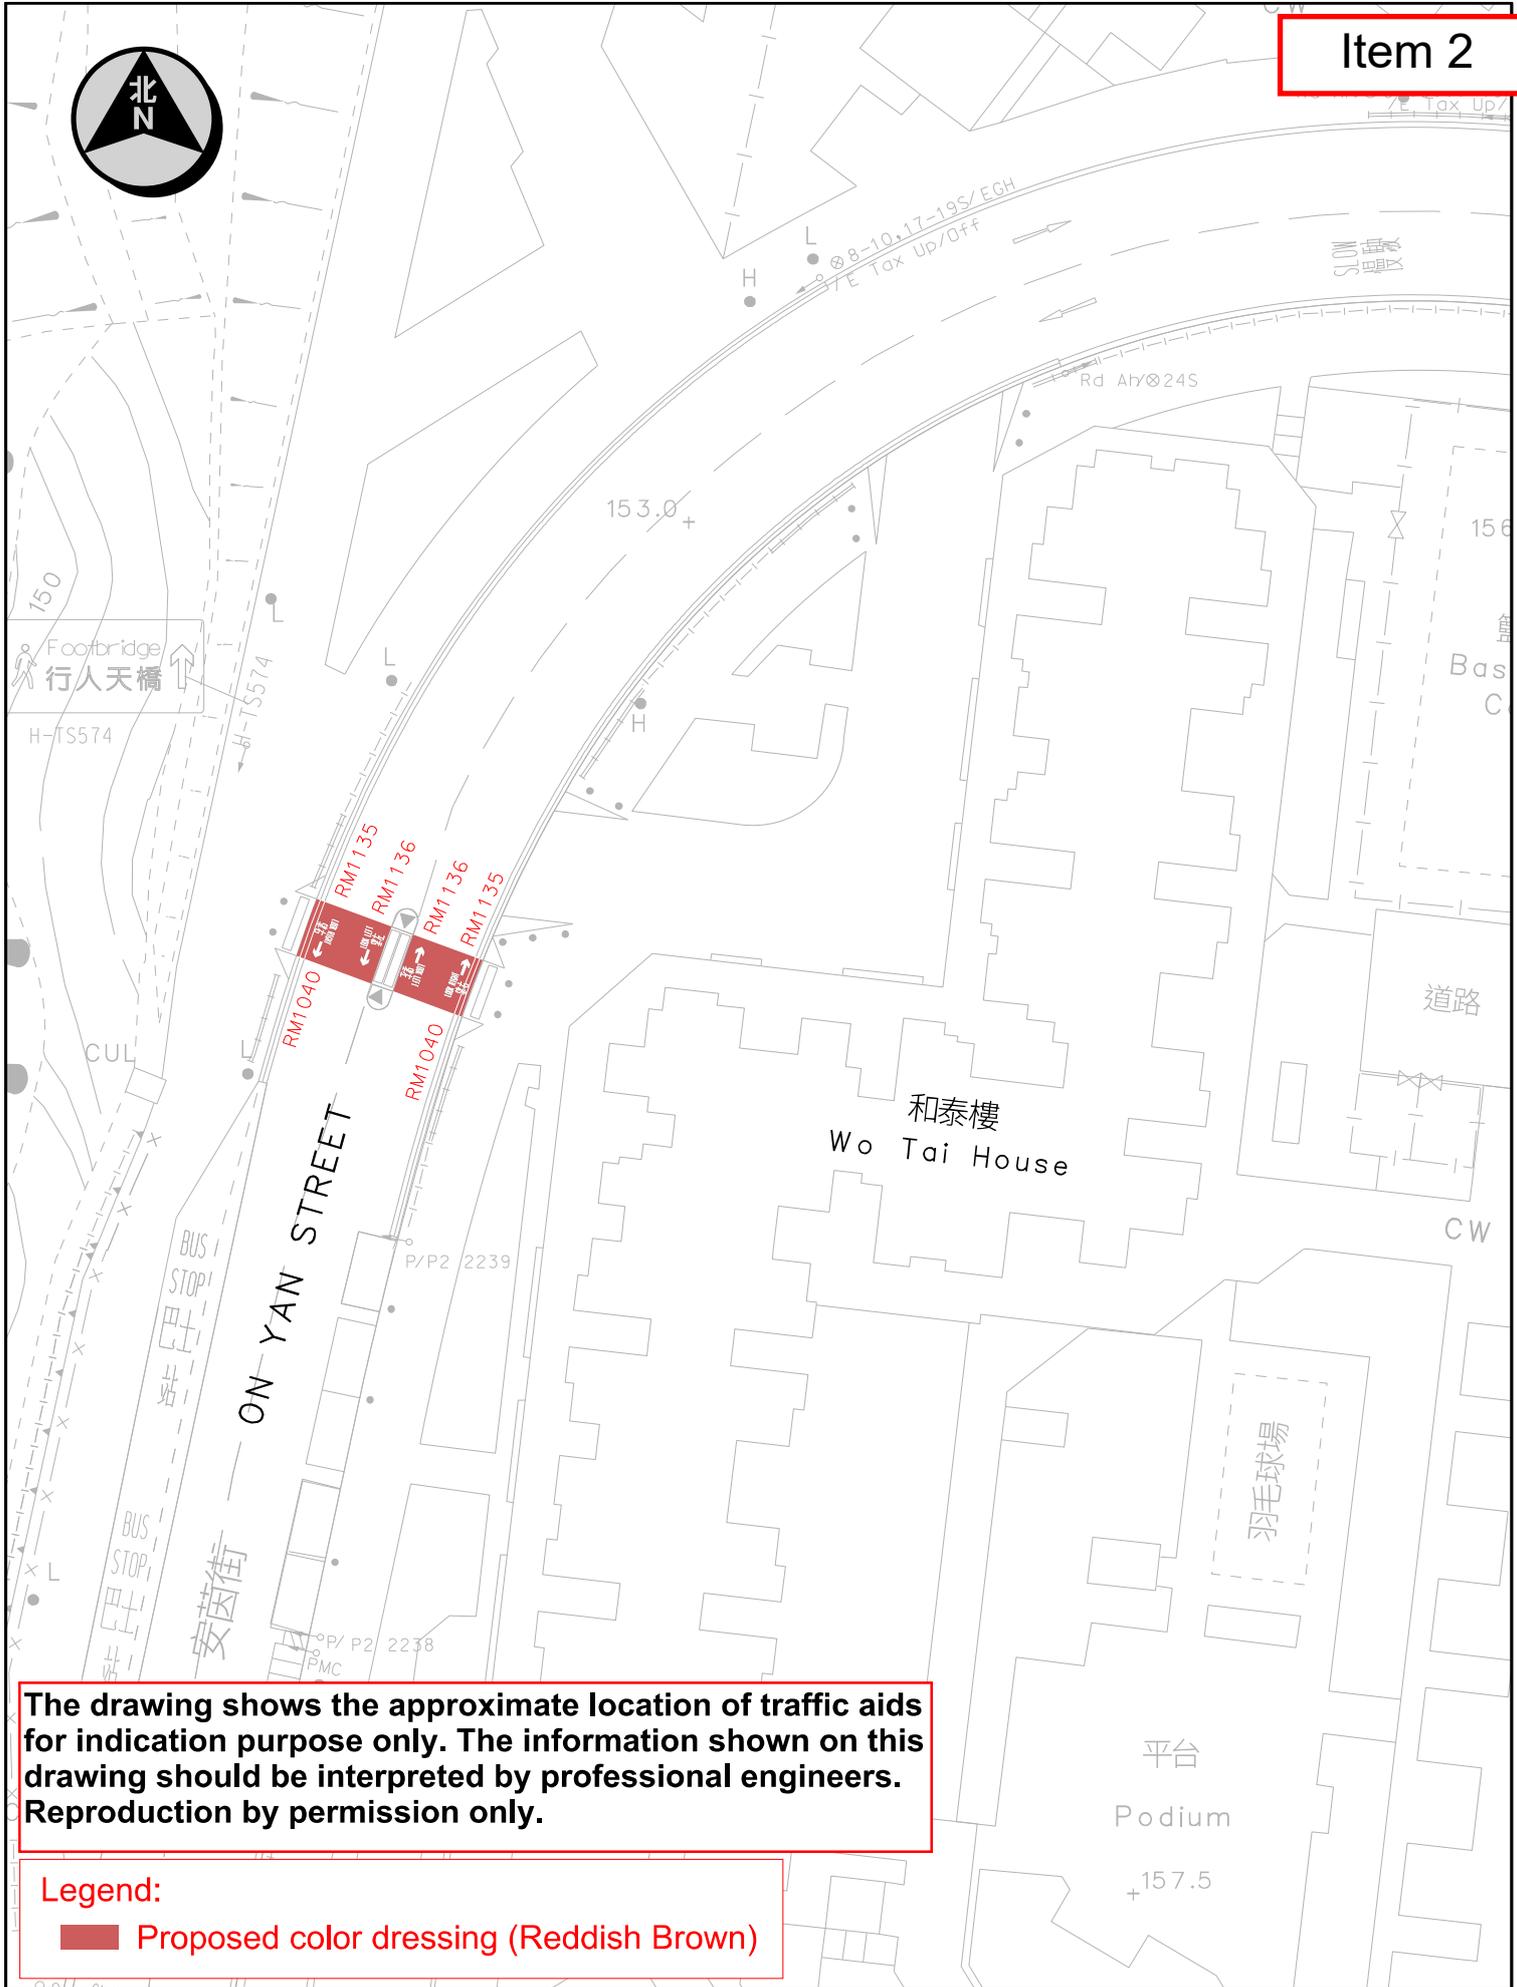

The drawing shows the approximate location of traffic aids for indication purpose only. The information shown on this drawing should be interpreted by professional engineers. Reproduction by permission only.

**Legend:**  
 Proposed color dressing (Reddish Brown)

|  |                                    |                                    |                             |
|--|------------------------------------|------------------------------------|-----------------------------|
| Location :<br>On Yan Street near Wo Tai House  |                                    | Survey Sheet No. :<br>K11Q13B, 13D | Scale:<br>1:500 (A4)        |
|  運輸署<br>Transport Department | TRAFFIC ENGINEERING<br>(KLN.) DIV. | WRF NO.                            | Date:<br>8-Aug-2024         |
|  |                                    |                                    | Drawing No. :<br>K240780.01 |

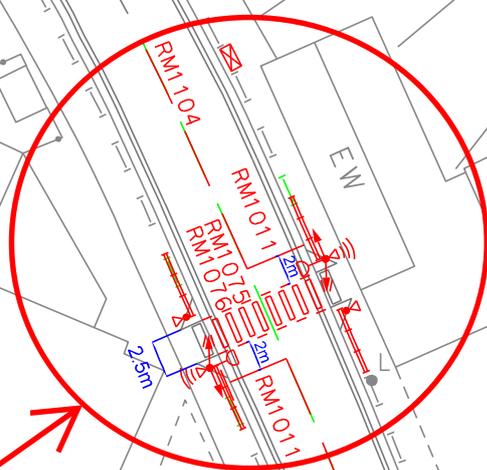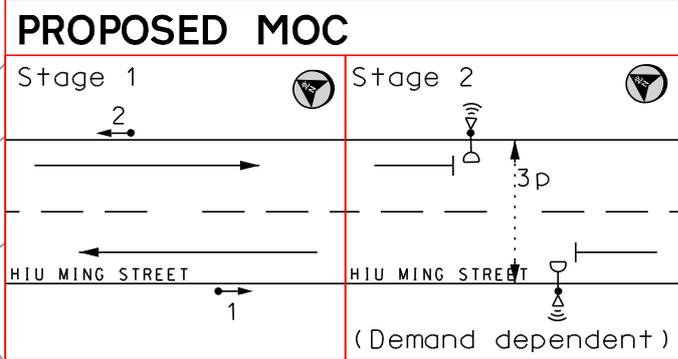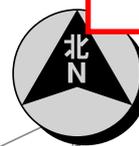


翠楊樓  
Tsui Yeung House

**TO CARRY OUT TRIAL TRENCHING WORKS**

- LEGEND:**
- EXG. R.M. TO BE ERASED
  - PRO. R.M. TO BE PAINTED
  - EXG. AMENITY RAILING TO BE REMOVED
  - PRO. TYPE 2 RAILING AT JUNCTION TO BE INSTALLED
  - PRO. TRAFFIC SIGNAL POSTS WITH TRAFFIC/ PEDESTRIAN ASPECTS/ e-ATS UNITS/ PUSH BUTTON TO BE ERECTED
  - PRO. CONTROLLER TO BE INSTALLED
- (THE EXACT LOCATION TO BE DETERMINED ON SITE BY TCD)

**The drawing shows the approximate location of traffic aids for indication purpose only. The information shown on this drawing should be interpreted by professional engineers. Reproduction by permission only.**

|   |                       |
|---|-----------------------|
| Survey Sheet No.<br>K11Q18B,18D           | Scale<br>1 : 500 (A4) |
| Drawing No.<br>K250201.01A<br>(trial pit) | Date<br>04-03-2025    |

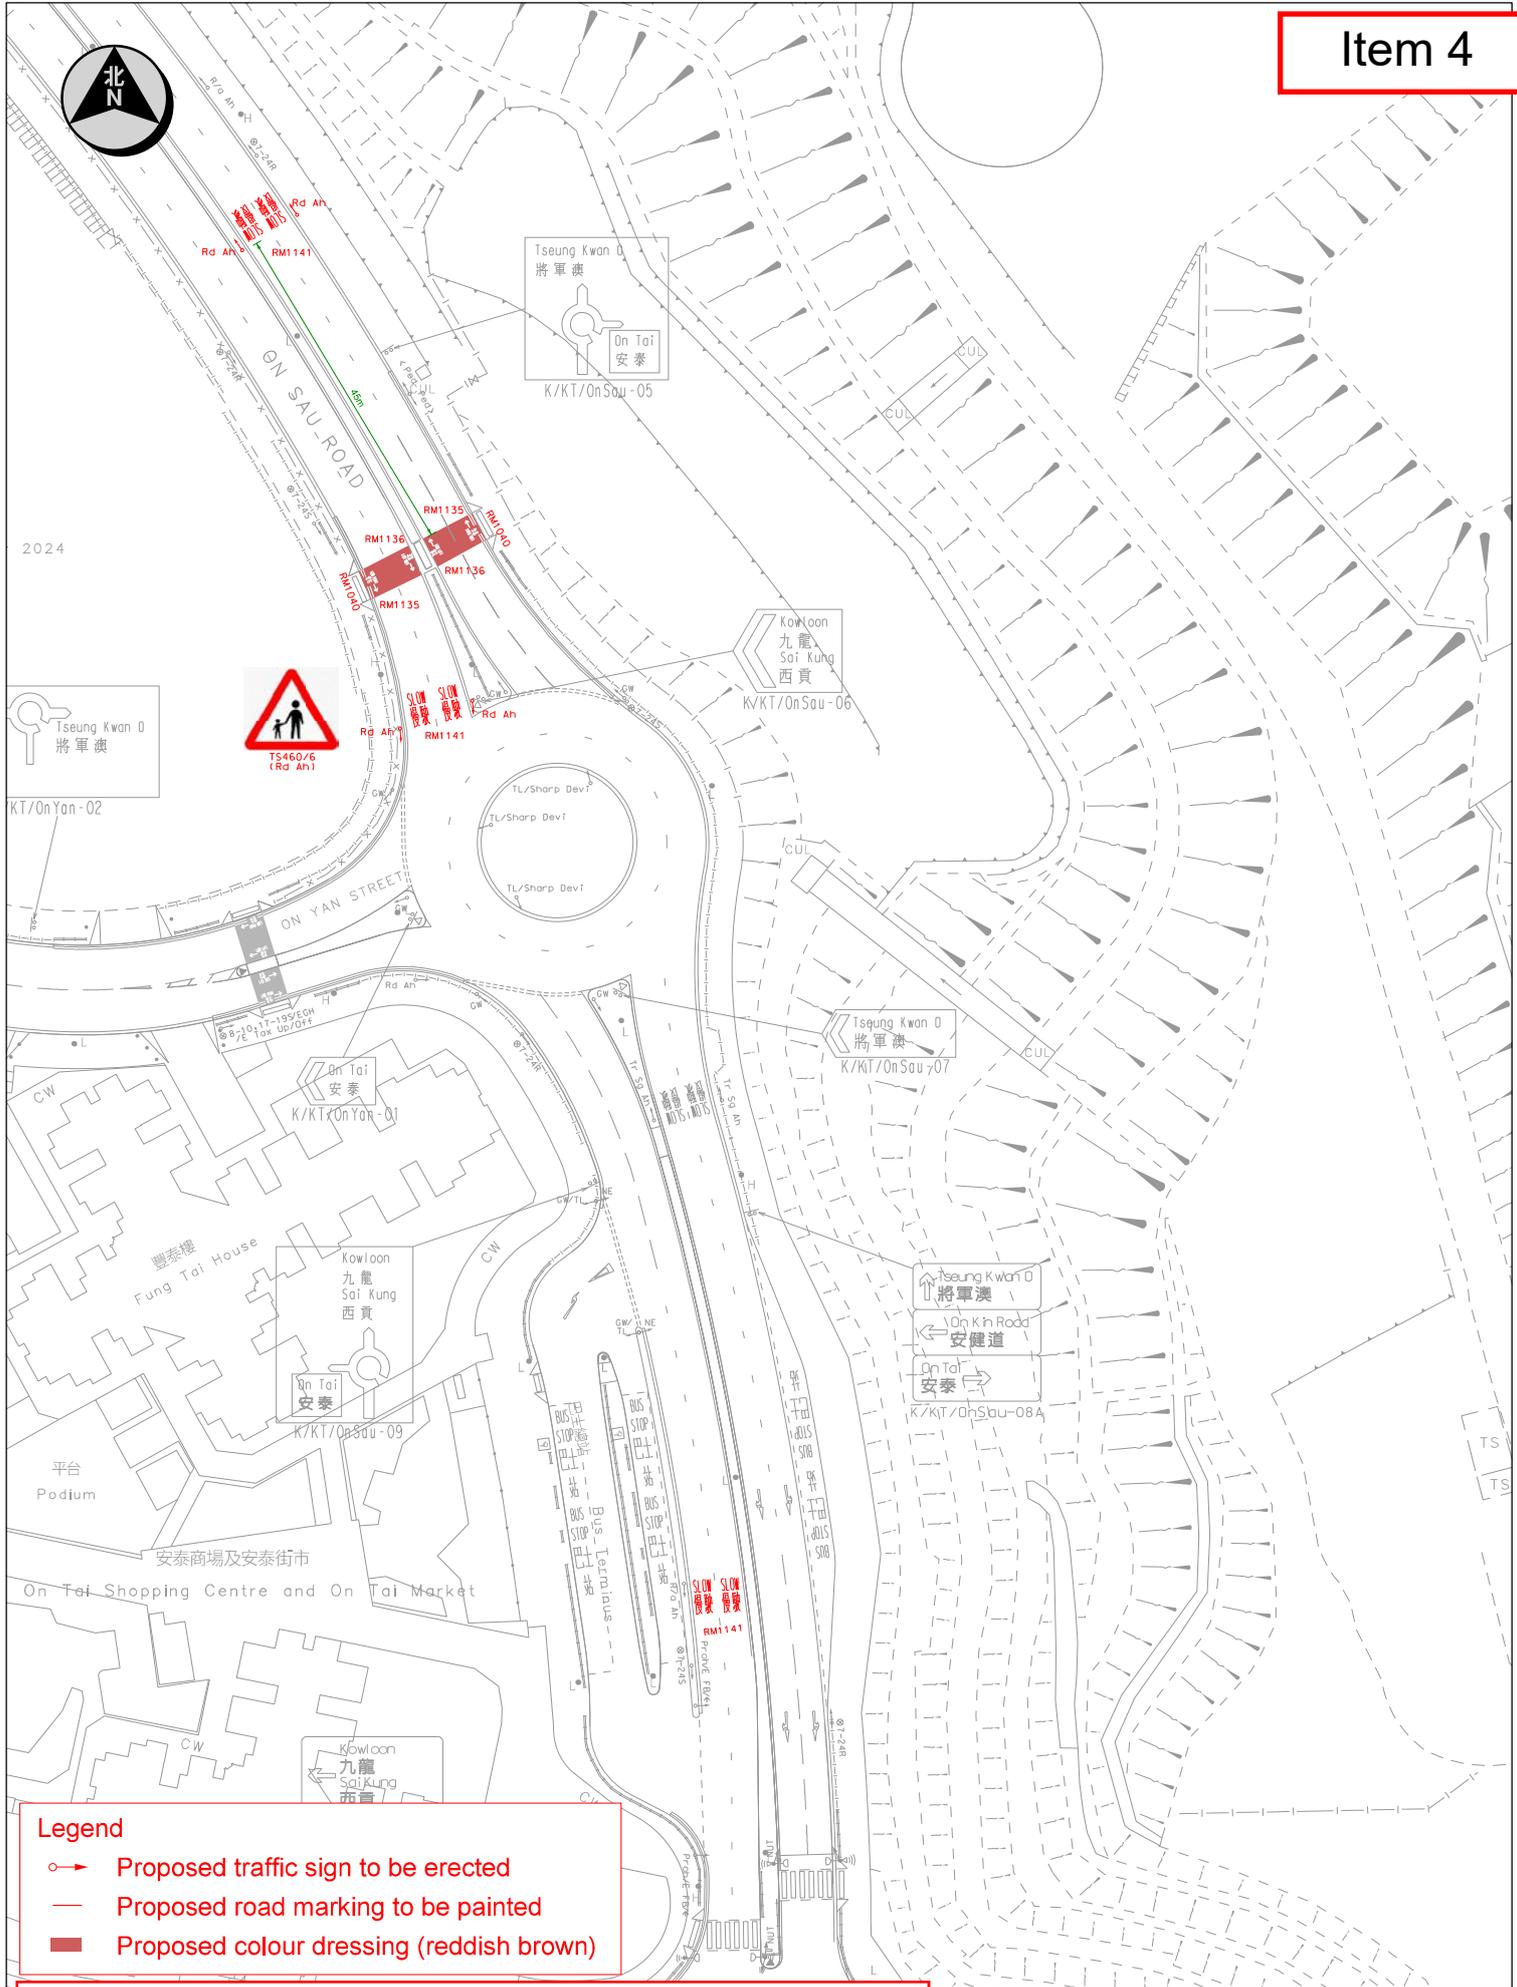


- Legend**
- Proposed traffic sign to be erected
  - Proposed road marking to be painted
  - Proposed colour dressing (reddish brown)

**The drawing shows the approximate location of traffic aids for indication purpose only. The information shown on this drawing should be interpreted by professional engineers. Reproduction by permission only.**


|                              |                         |
|------------------------------|-------------------------|
| Survey Sheet No.<br>K11Q13BD | Scale:<br>1 : 1000 (A4) |
| Drawing No.<br>K240802.01B   | Date<br>24 Feb 2025     |



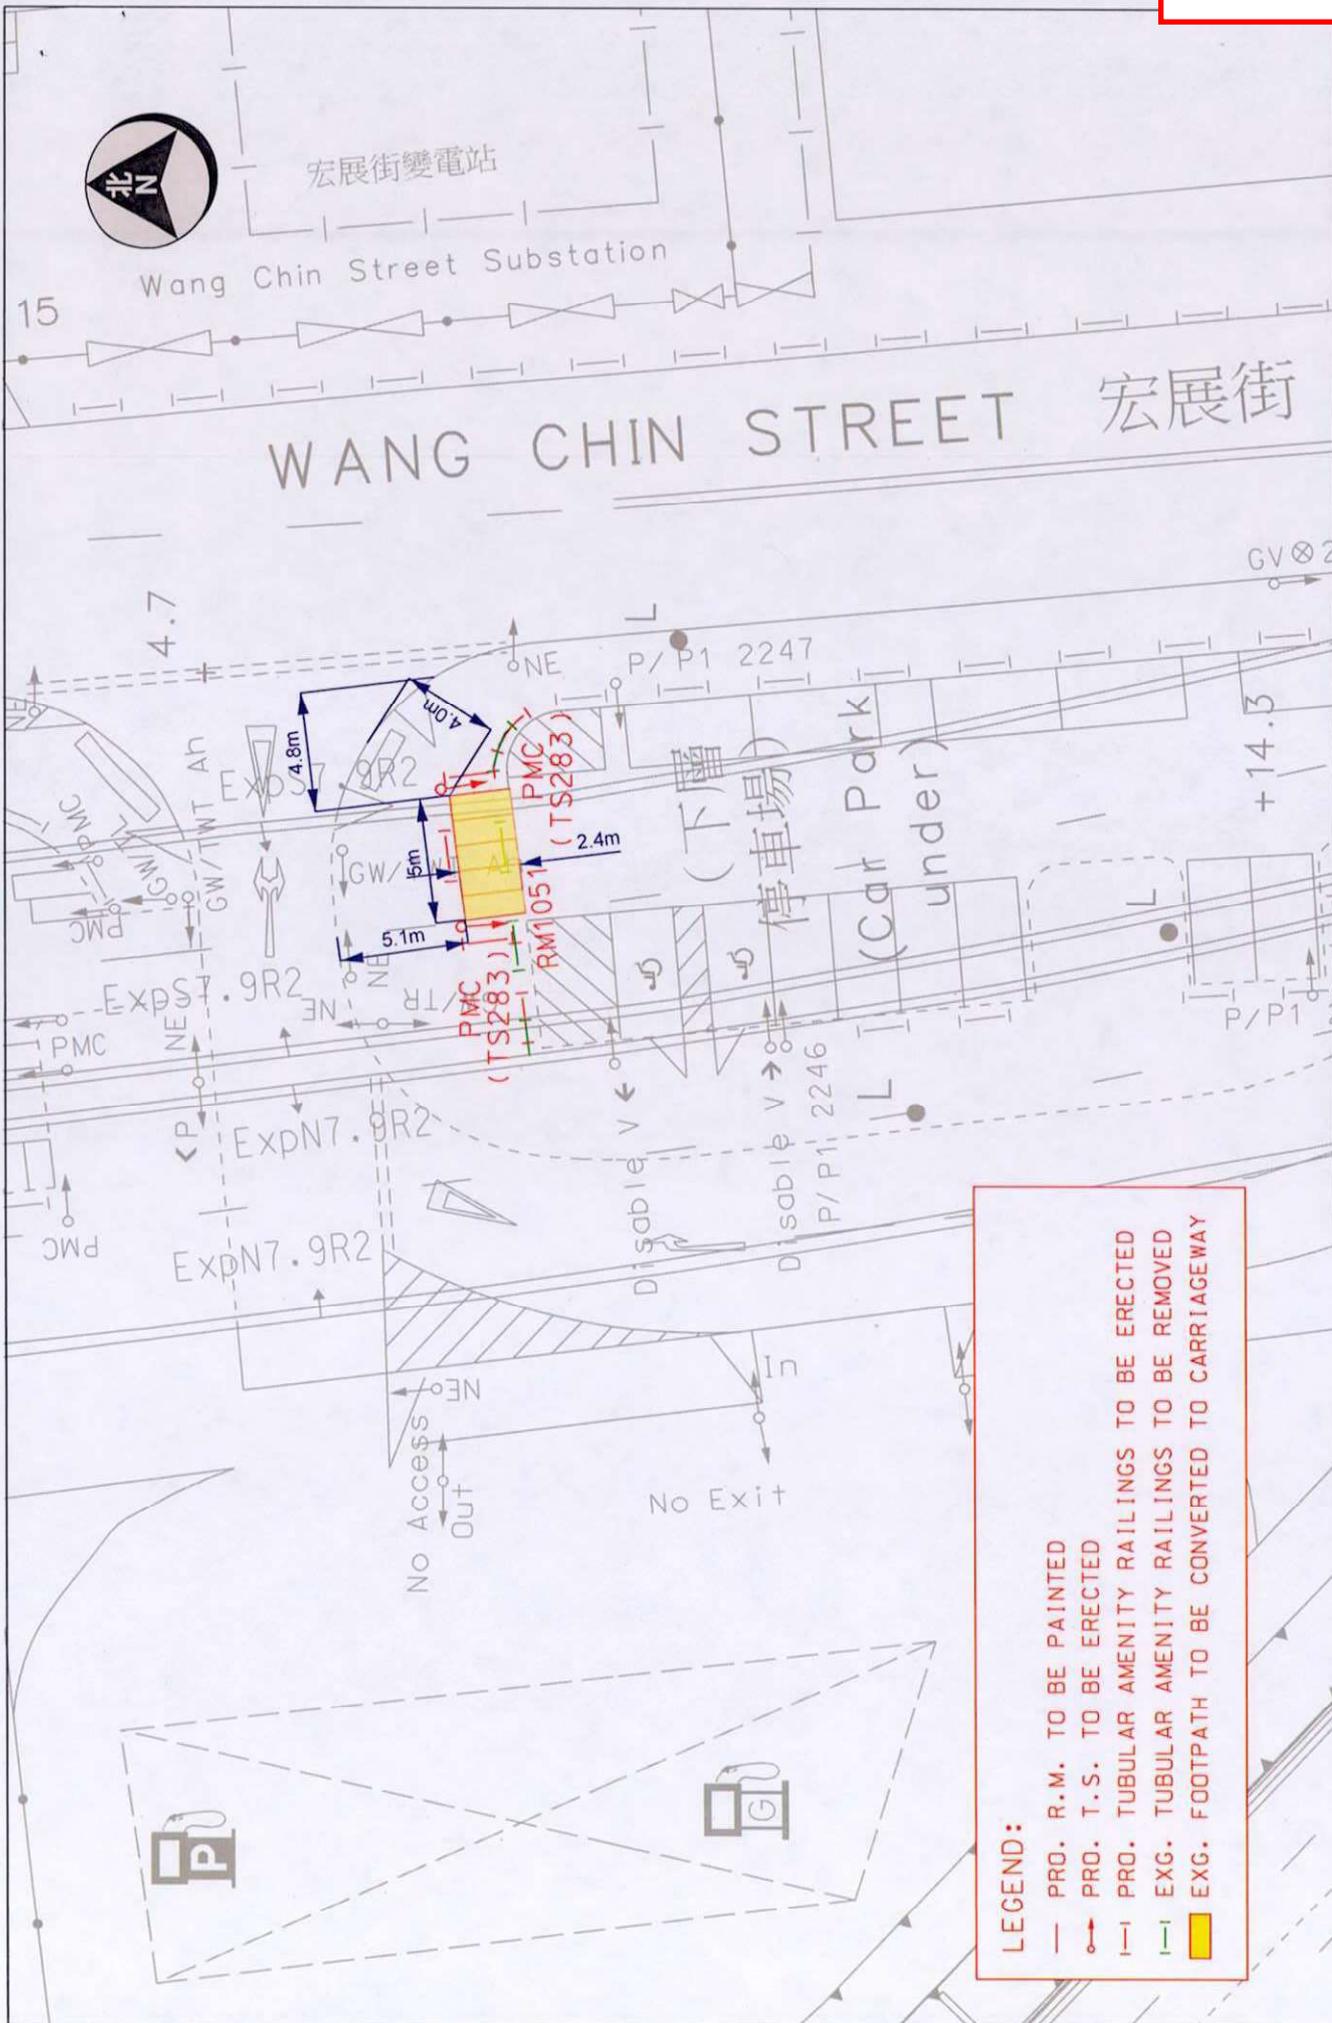

**LEGEND:**

- PRO. R.M. TO BE PAINTED
- PRO. T.S. TO BE ERRECTED
- EXG. TUBULAR AMENITY RAILINGS TO BE REMOVED
- EXG. TUBULAR AMENITY RAILINGS TO BE REMOVED
- EXG. FOOTPATH TO BE CONVERTED TO CARRIAGEWAY

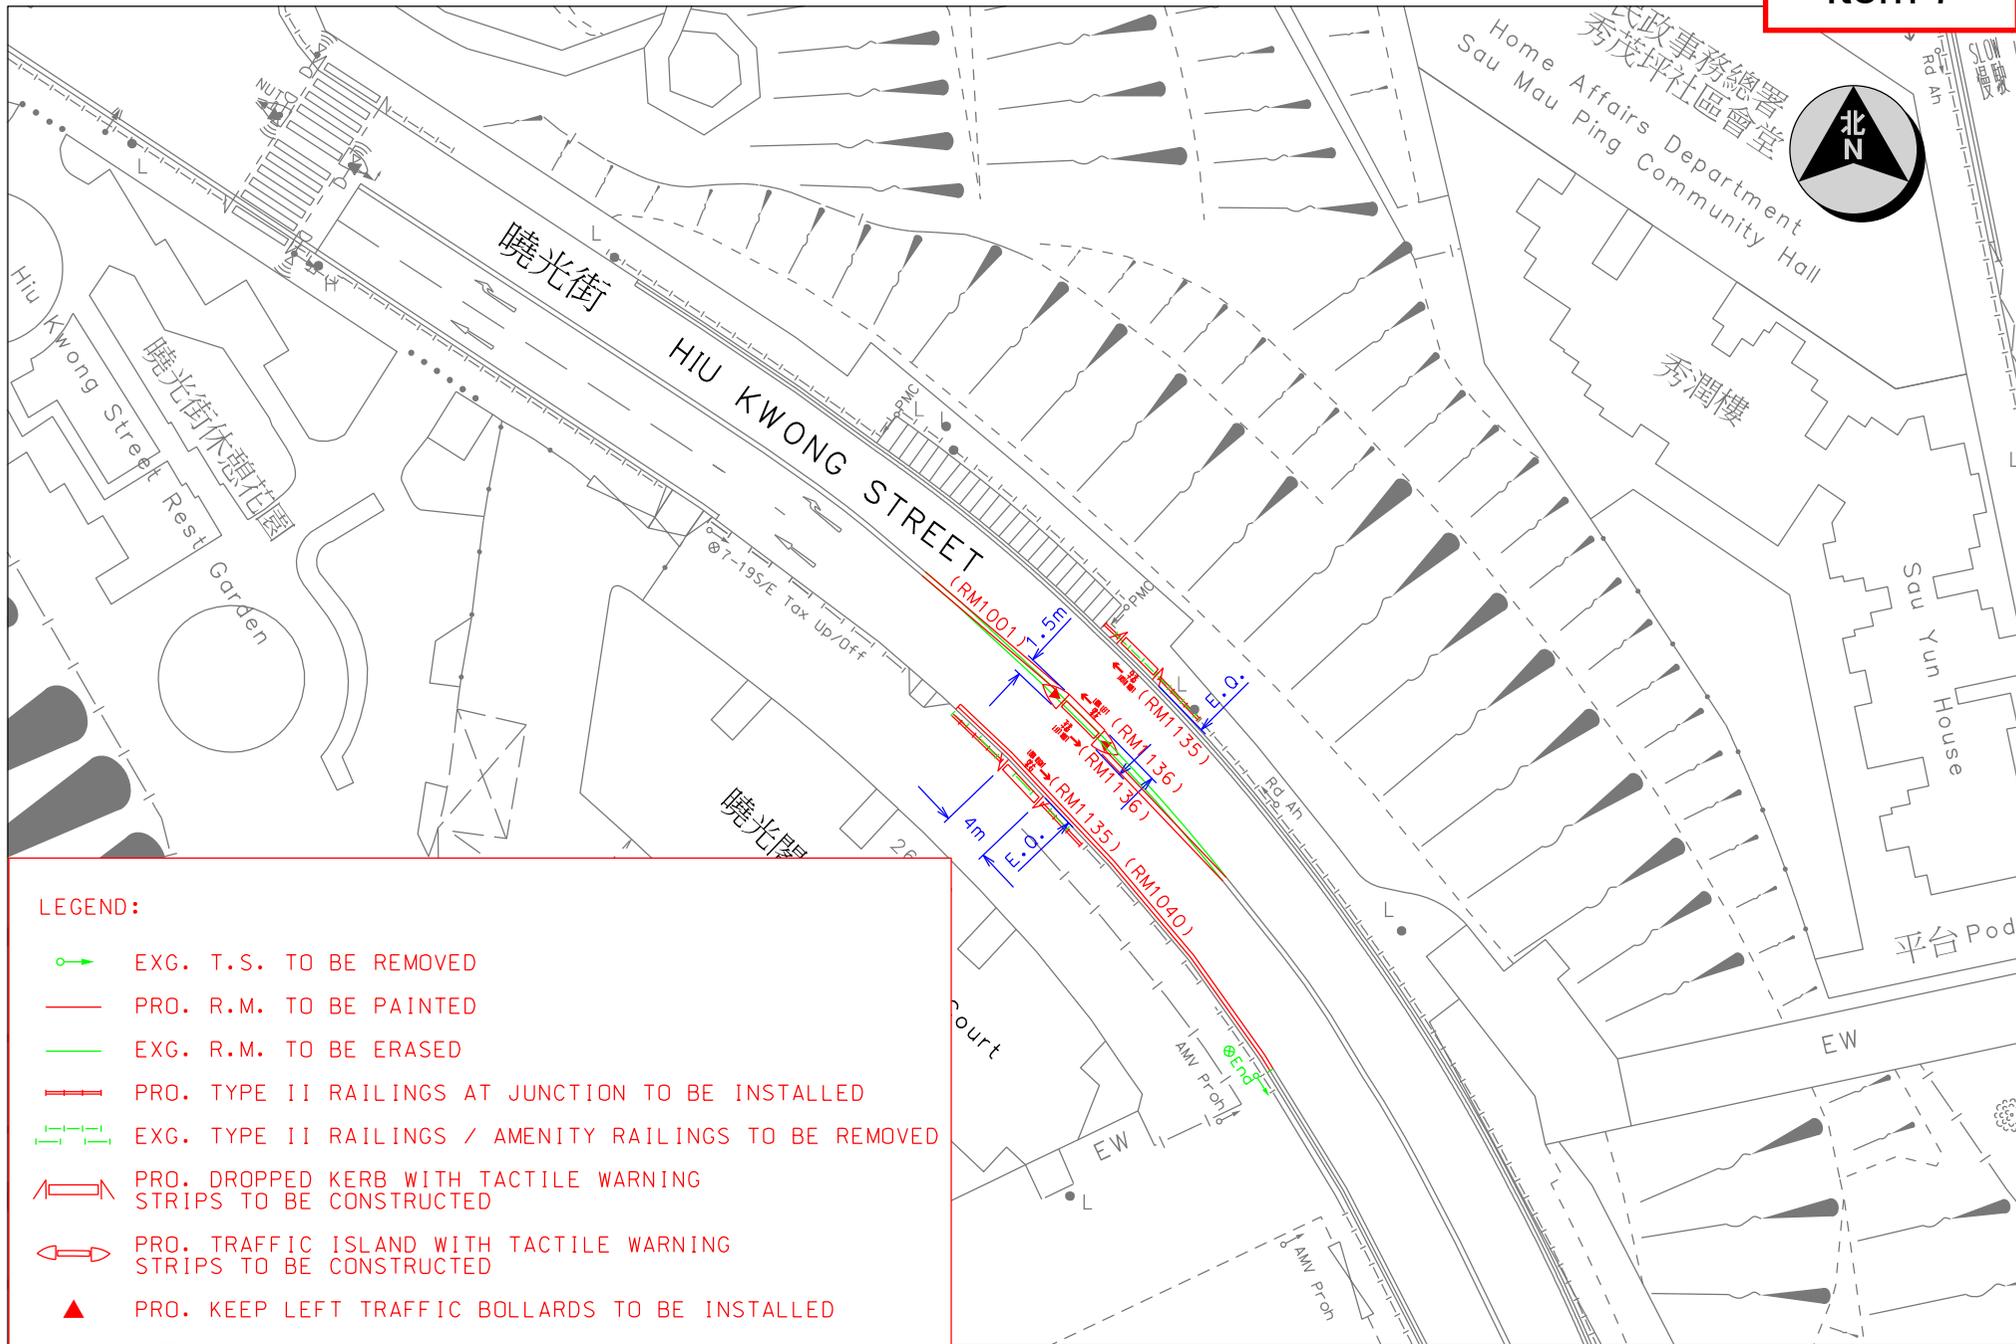

LEGEND:

- EXG. T.S. TO BE REMOVED
- PRO. R.M. TO BE PAINTED
- EXG. R.M. TO BE ERASED
- PRO. TYPE II RAILINGS AT JUNCTION TO BE INSTALLED
- EXG. TYPE II RAILINGS / AMENITY RAILINGS TO BE REMOVED
- PRO. DROPPED KERB WITH TACTILE WARNING STRIPS TO BE CONSTRUCTED
- PRO. TRAFFIC ISLAND WITH TACTILE WARNING STRIPS TO BE CONSTRUCTED
- PRO. KEEP LEFT TRAFFIC BOLLARDS TO BE INSTALLED



TRAFFIC ENGINEERING  
(KLN.) DIV.

Location : Hiu Kwong Street near Hiu Kwong Court


Survey Sheet No. : K11Q18B

Scale: 1:600 (A4)

Drawing No. : K250714.01

WRF NO. WR/HY/TE/KL/25/01253

Date : 10-07-2025

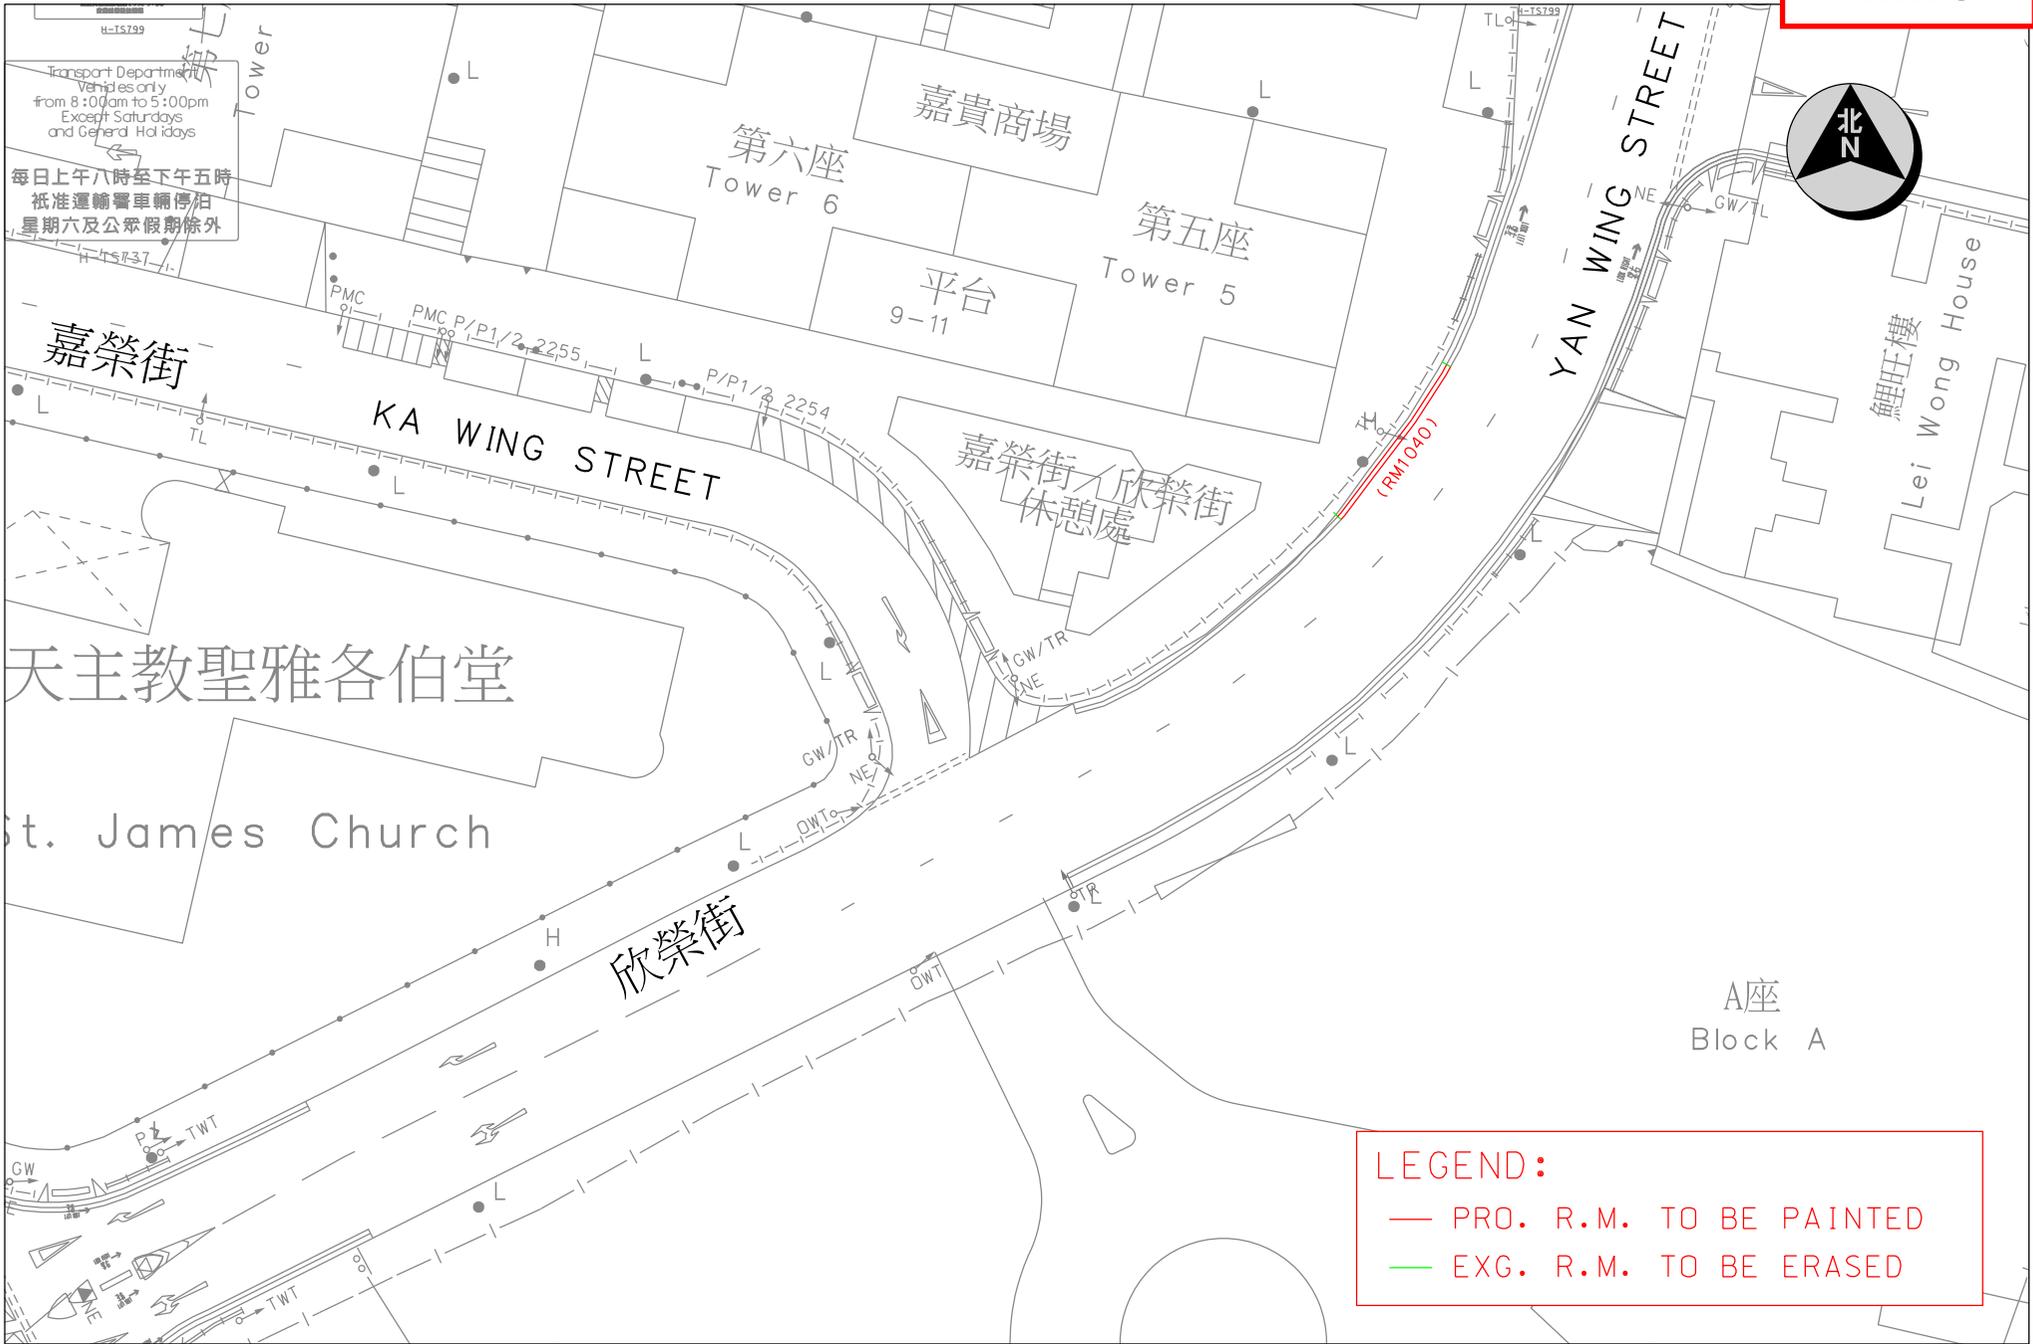


|                                     |  |  |                          |                                 |   |
|-------------------------------------|--|--|--------------------------|---------------------------------|---|
| <p>運輸署<br/>Transport Department</p> | <p>TRAFFIC ENGINEERING<br/>(KLN.) DIV.</p> | <p>Location : Yan Wing Street near Ka Wing Street<br/>Survey Sheet No. : K11S04C</p> | <p>Scale: 1:500 (A4)</p> | <p>Drawing No. : K250468.01</p> | <p>WRF NO. WR/HY/TE/KL/25/01048<br/>Date : 12-05-2025</p> |
|-------------------------------------|--|--|--------------------------|---------------------------------|---|



Scale: 1:4000


Existing planter to be demolish  
Proposed PMC parking X 20

The drawing shows the approximate location of traffic aids for indication purpose only. The information shown on this drawing should be interpreted by professional engineers. Reproduction by permission only.

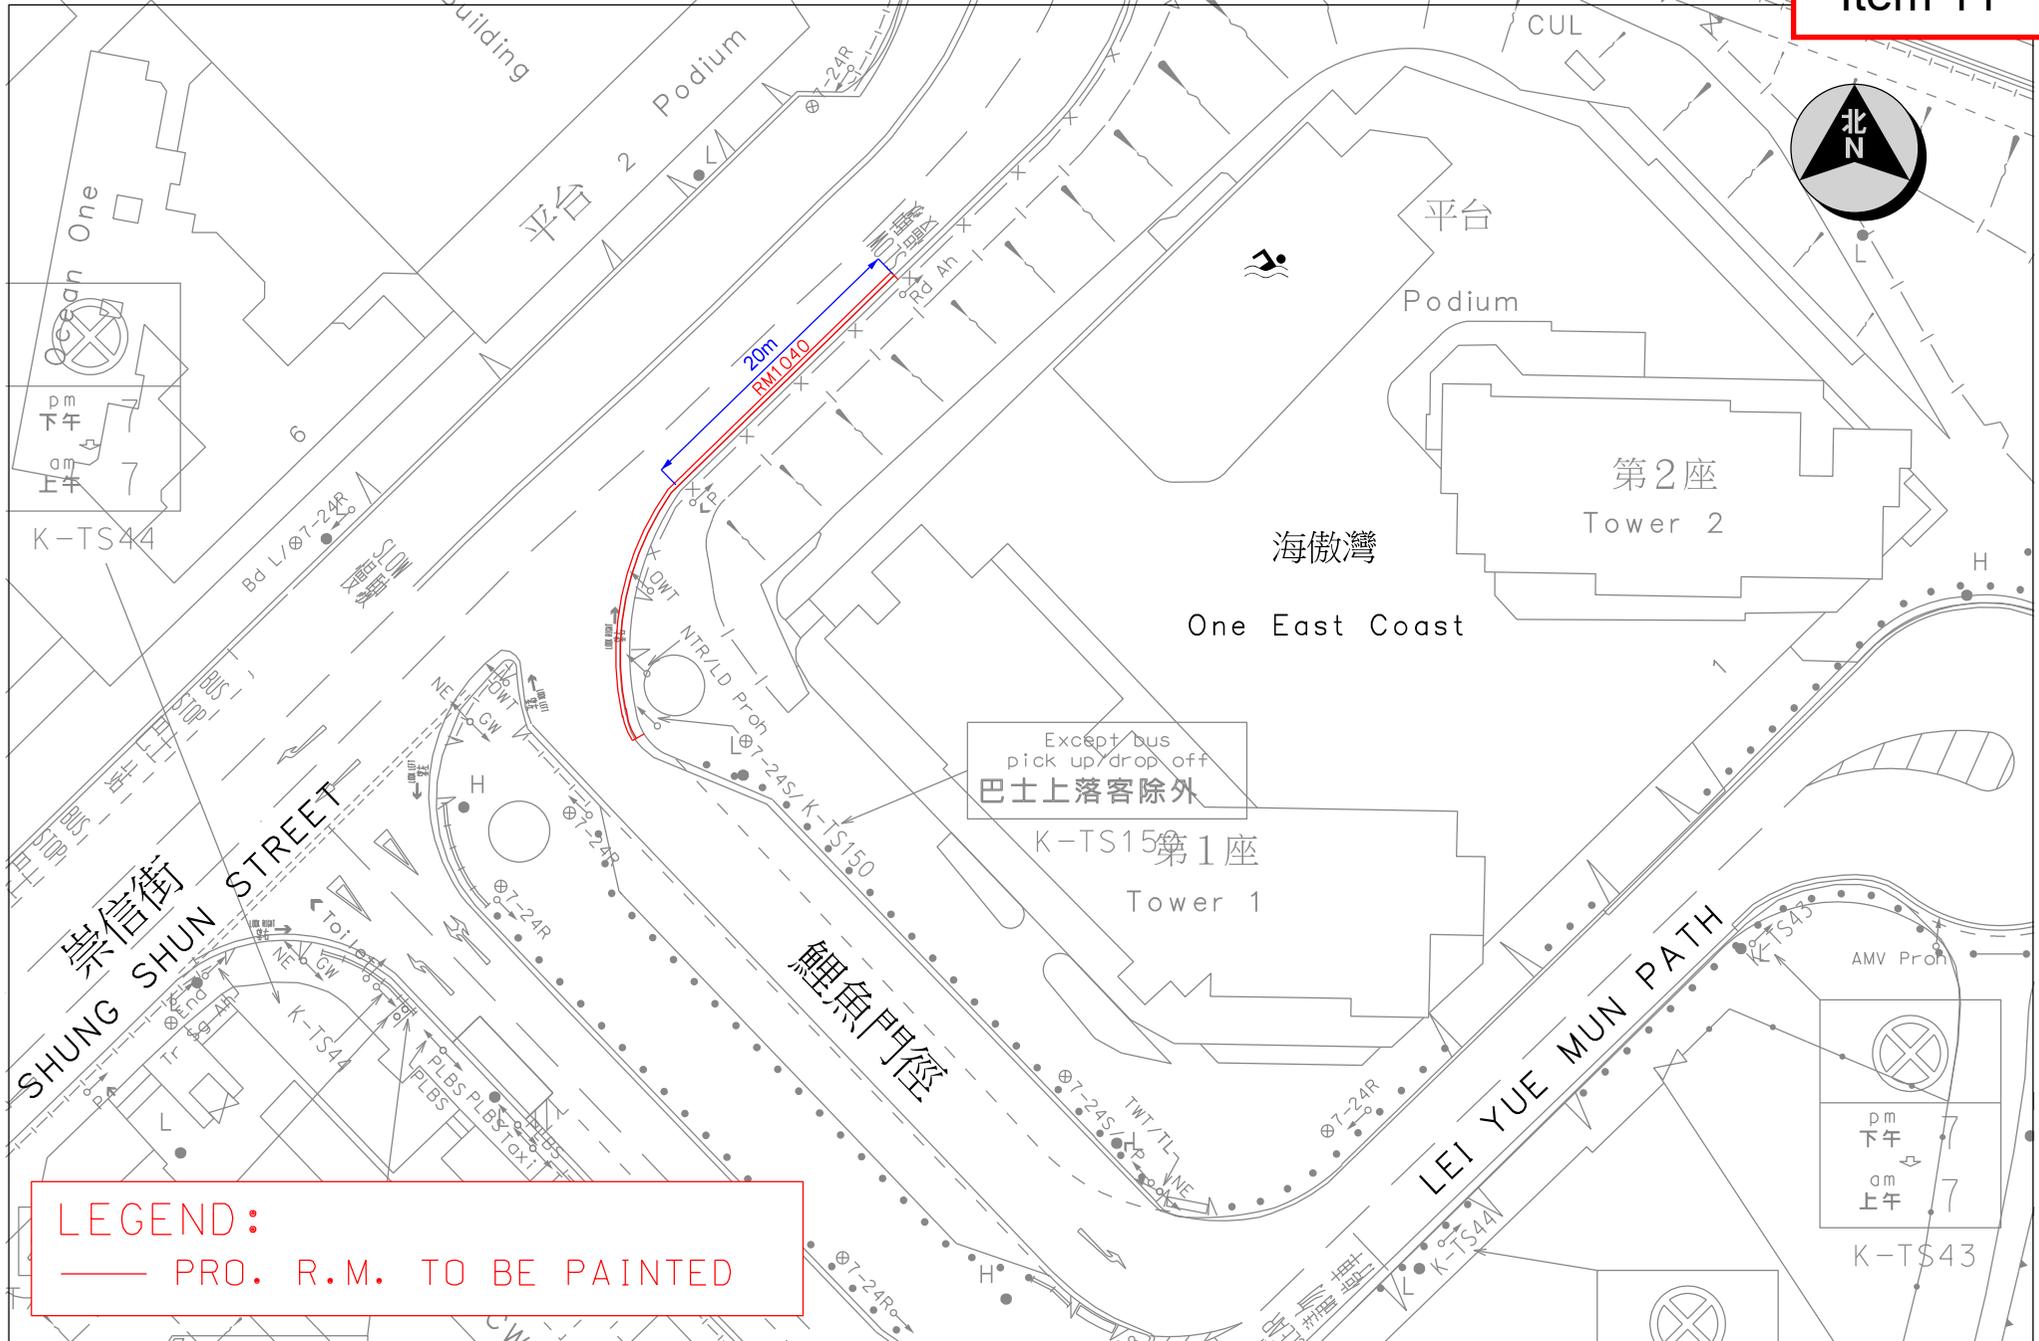

**LEGEND:**  
 — PRO. R.M. TO BE PAINTED

Except bus pick up/drop off  
 巴士上落客除外

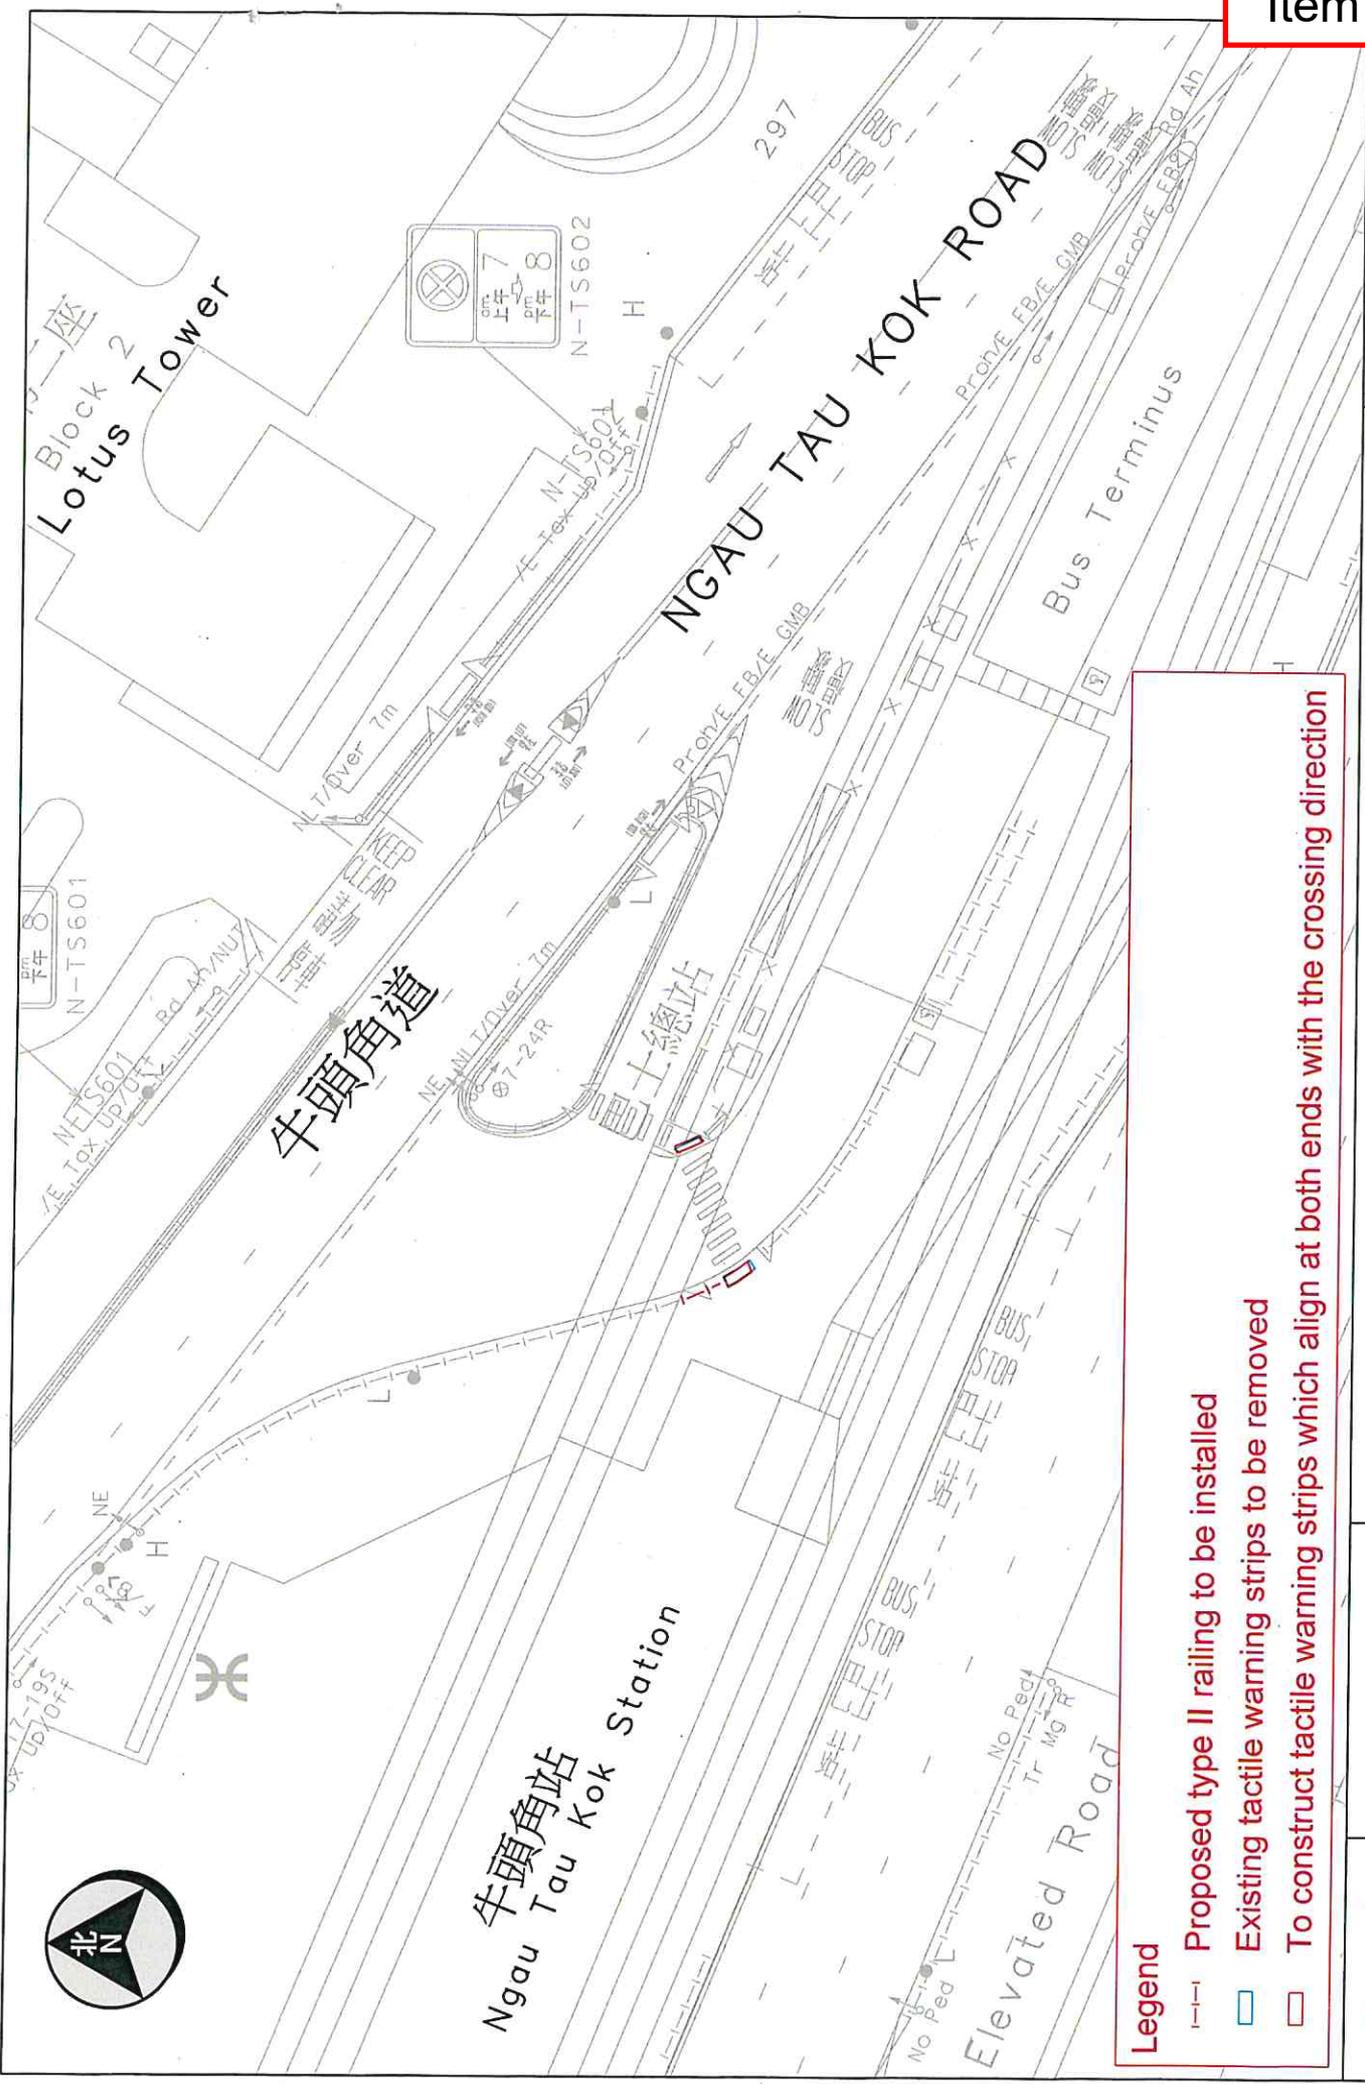

**Legend**

-  Proposed type II railing to be installed
-  Existing tactile warning strips to be removed
-  To construct tactile warning strips which align at both ends with the crossing direction



TRAFFIC ENGINEERING  
(KLN.) DIV.

Location: Ngau Tau Kok Road near Lotus Tower  
Survey Sheet No. K11Q18C

Scale: 1:400 (A4) Drawing No. K250594.01

WRF NO.  
Date: 10 Jun 2025





WRF NO. WR/HY/TE/KL/25/01415  
Date : 10-06-2025


Scale : 1:500 (A4) Drawing No. : K250597.01

Location : Wang Tai Road near Lam Fung Street  
Survey Sheet No. : K11Q17A

TRAFFIC ENGINEERING  
(KLN.) DIV.





**LEGEND:**  
 EXG. T.S. TO BE REMOVED  
 EXG. T.S. TO BE MODIFIED

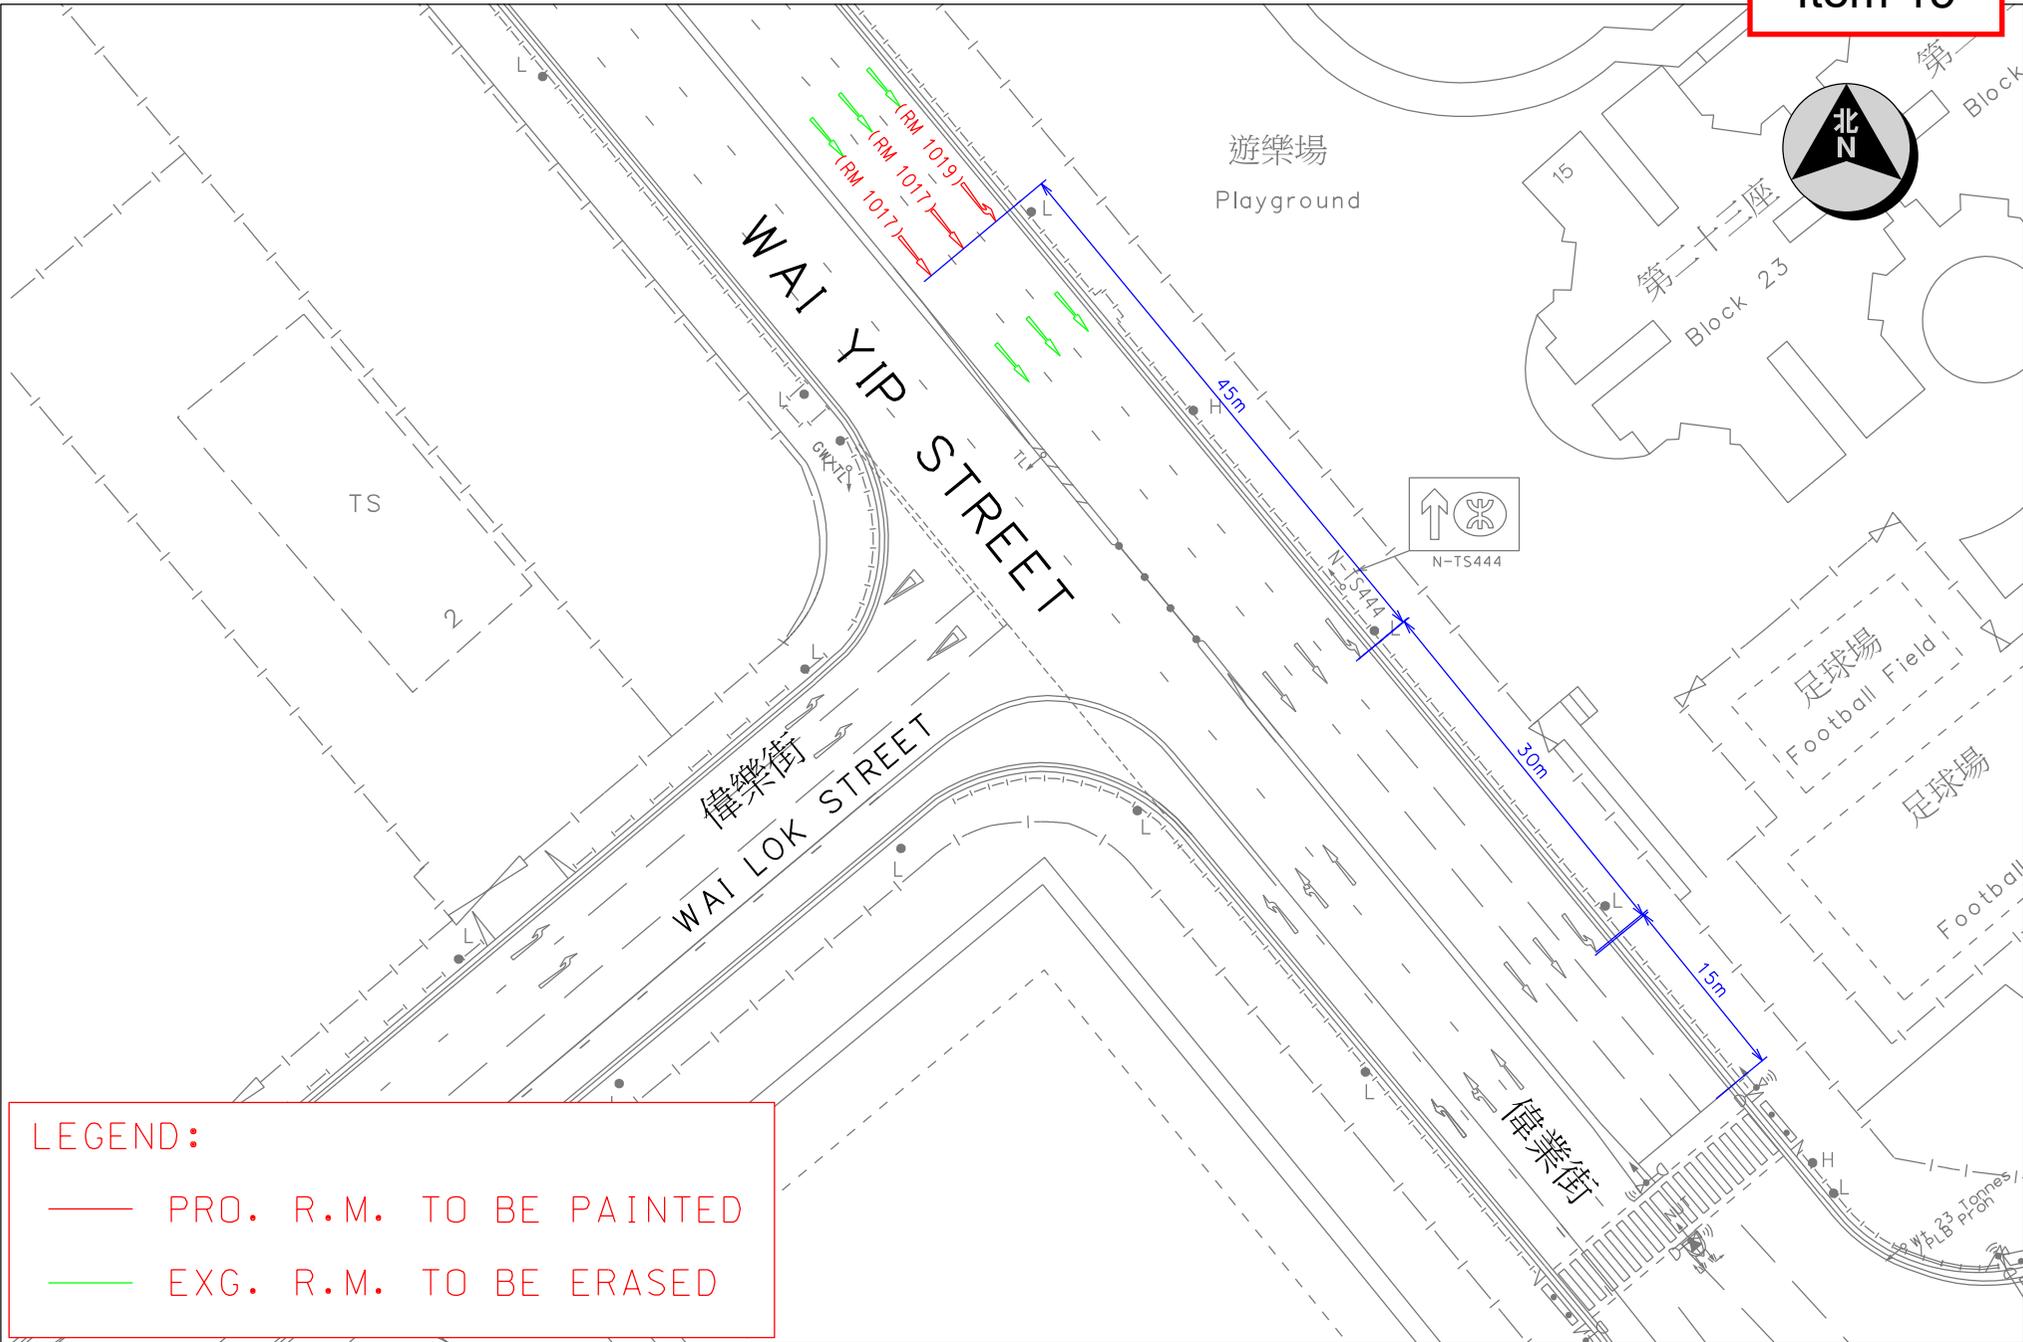


**LEGEND:**

- PRO. R.M. TO BE PAINTED
- EXG. R.M. TO BE ERASED

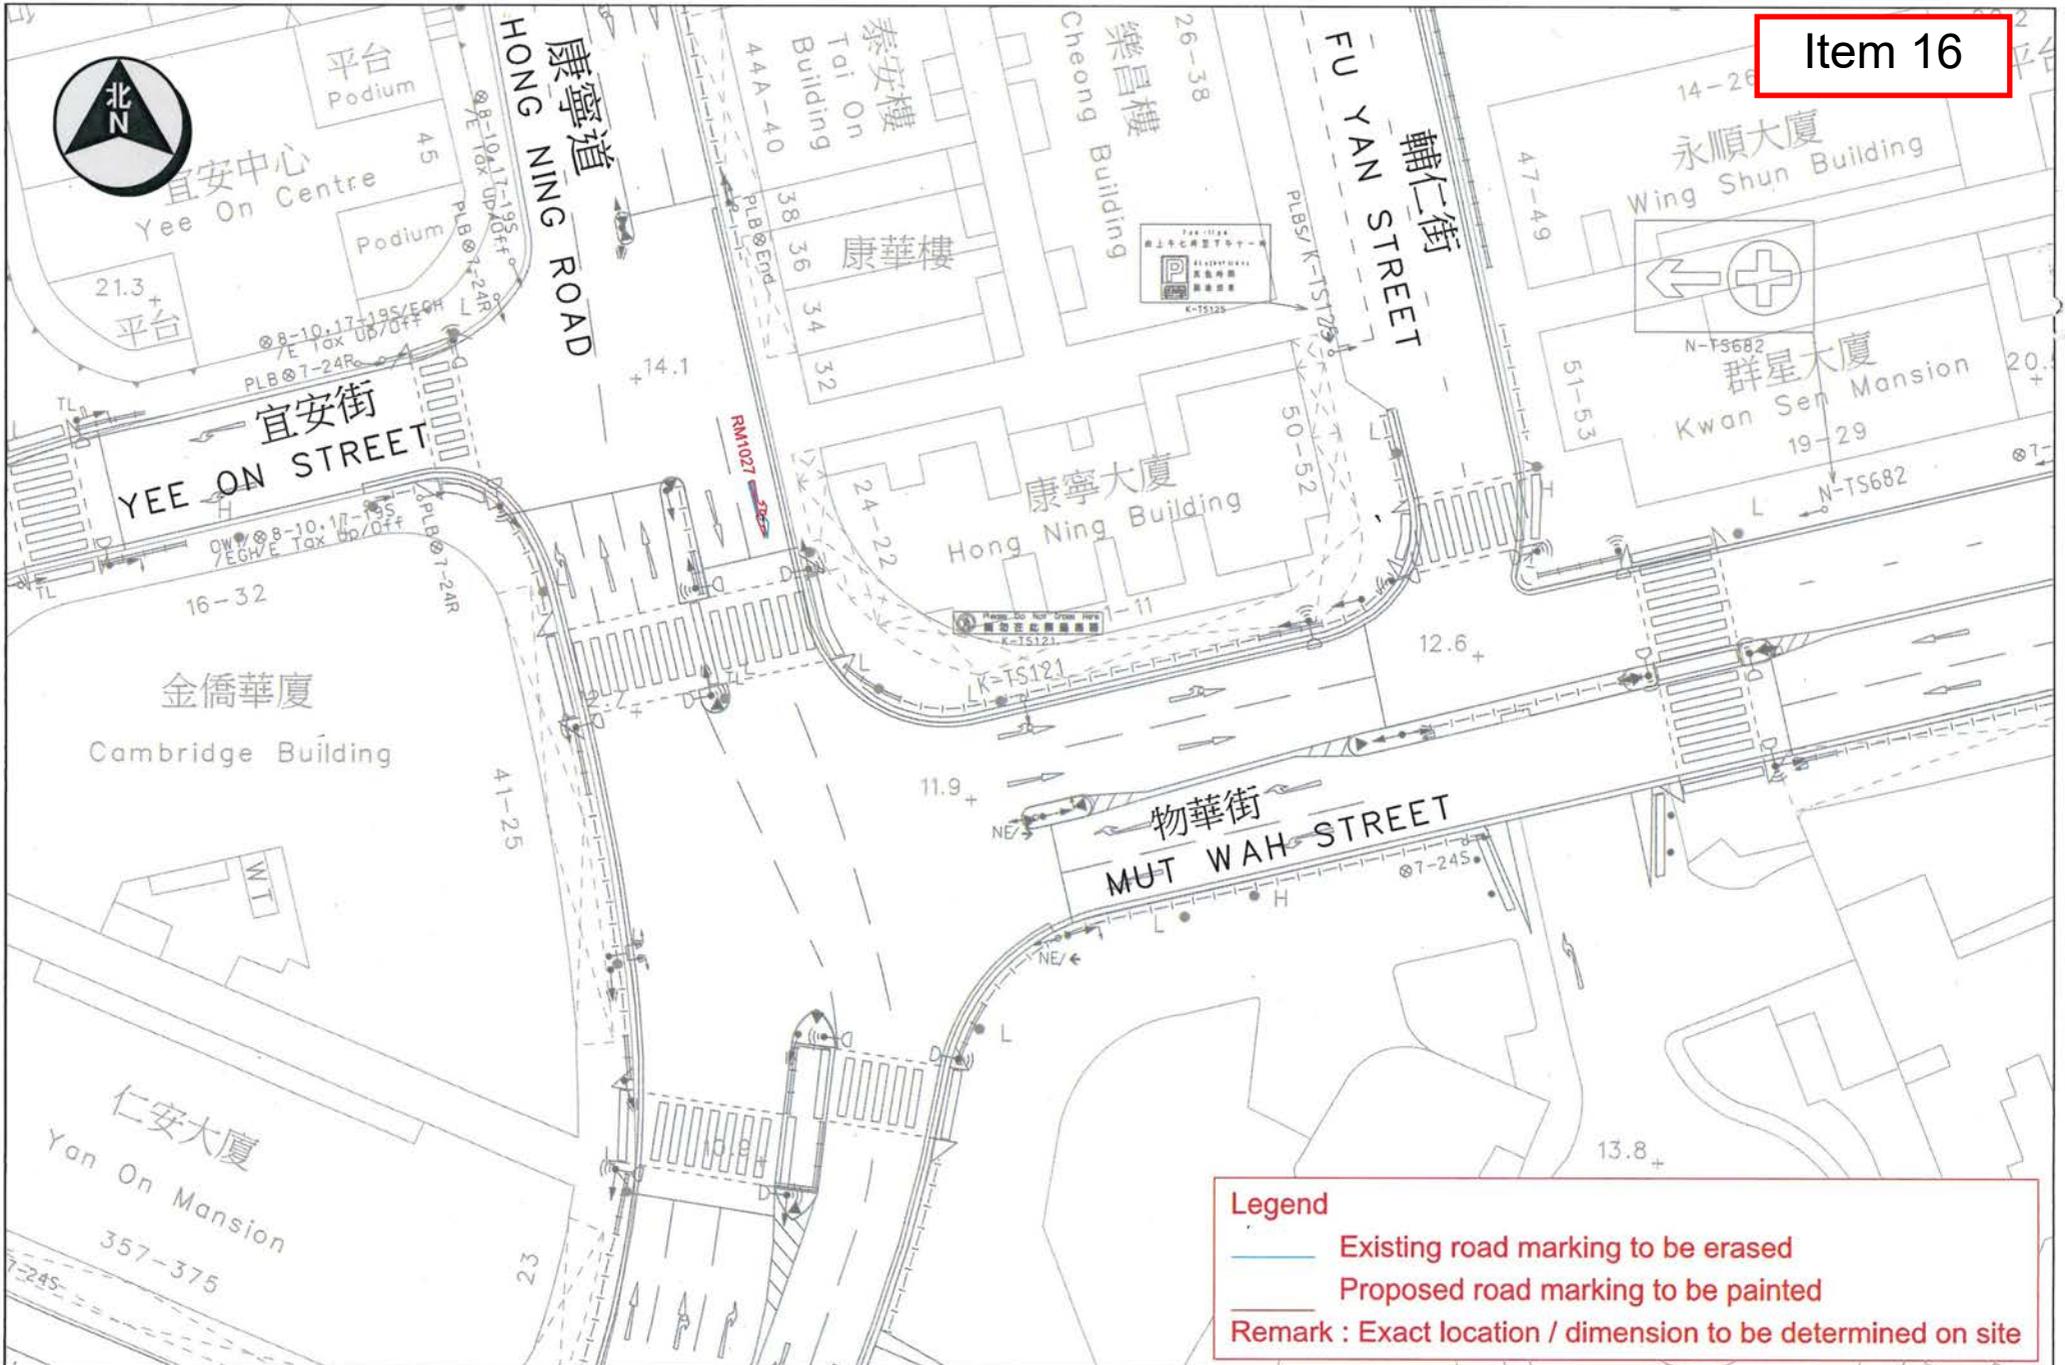

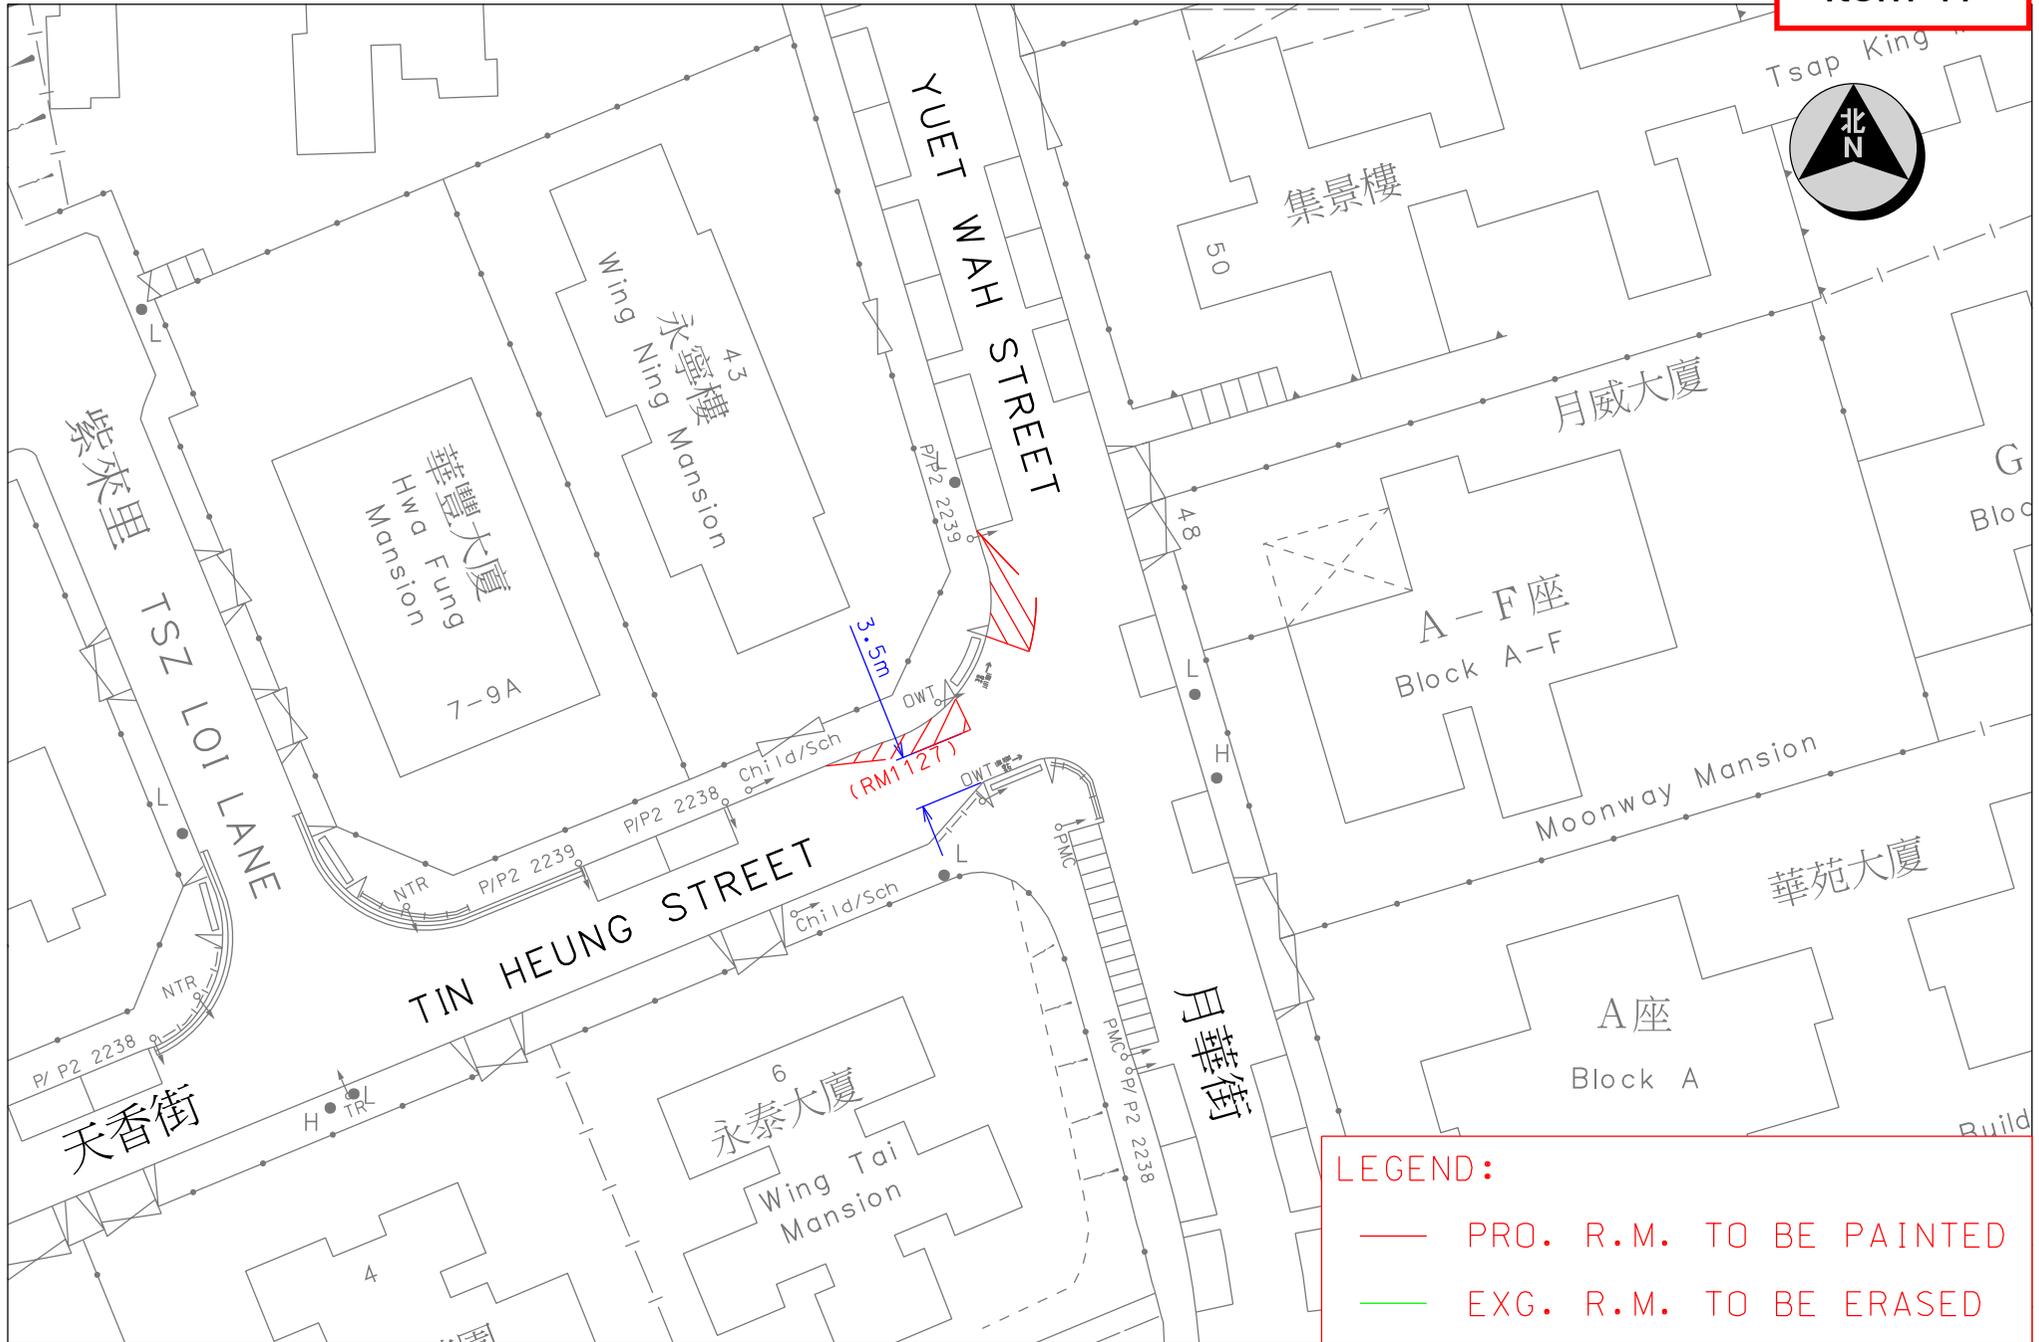

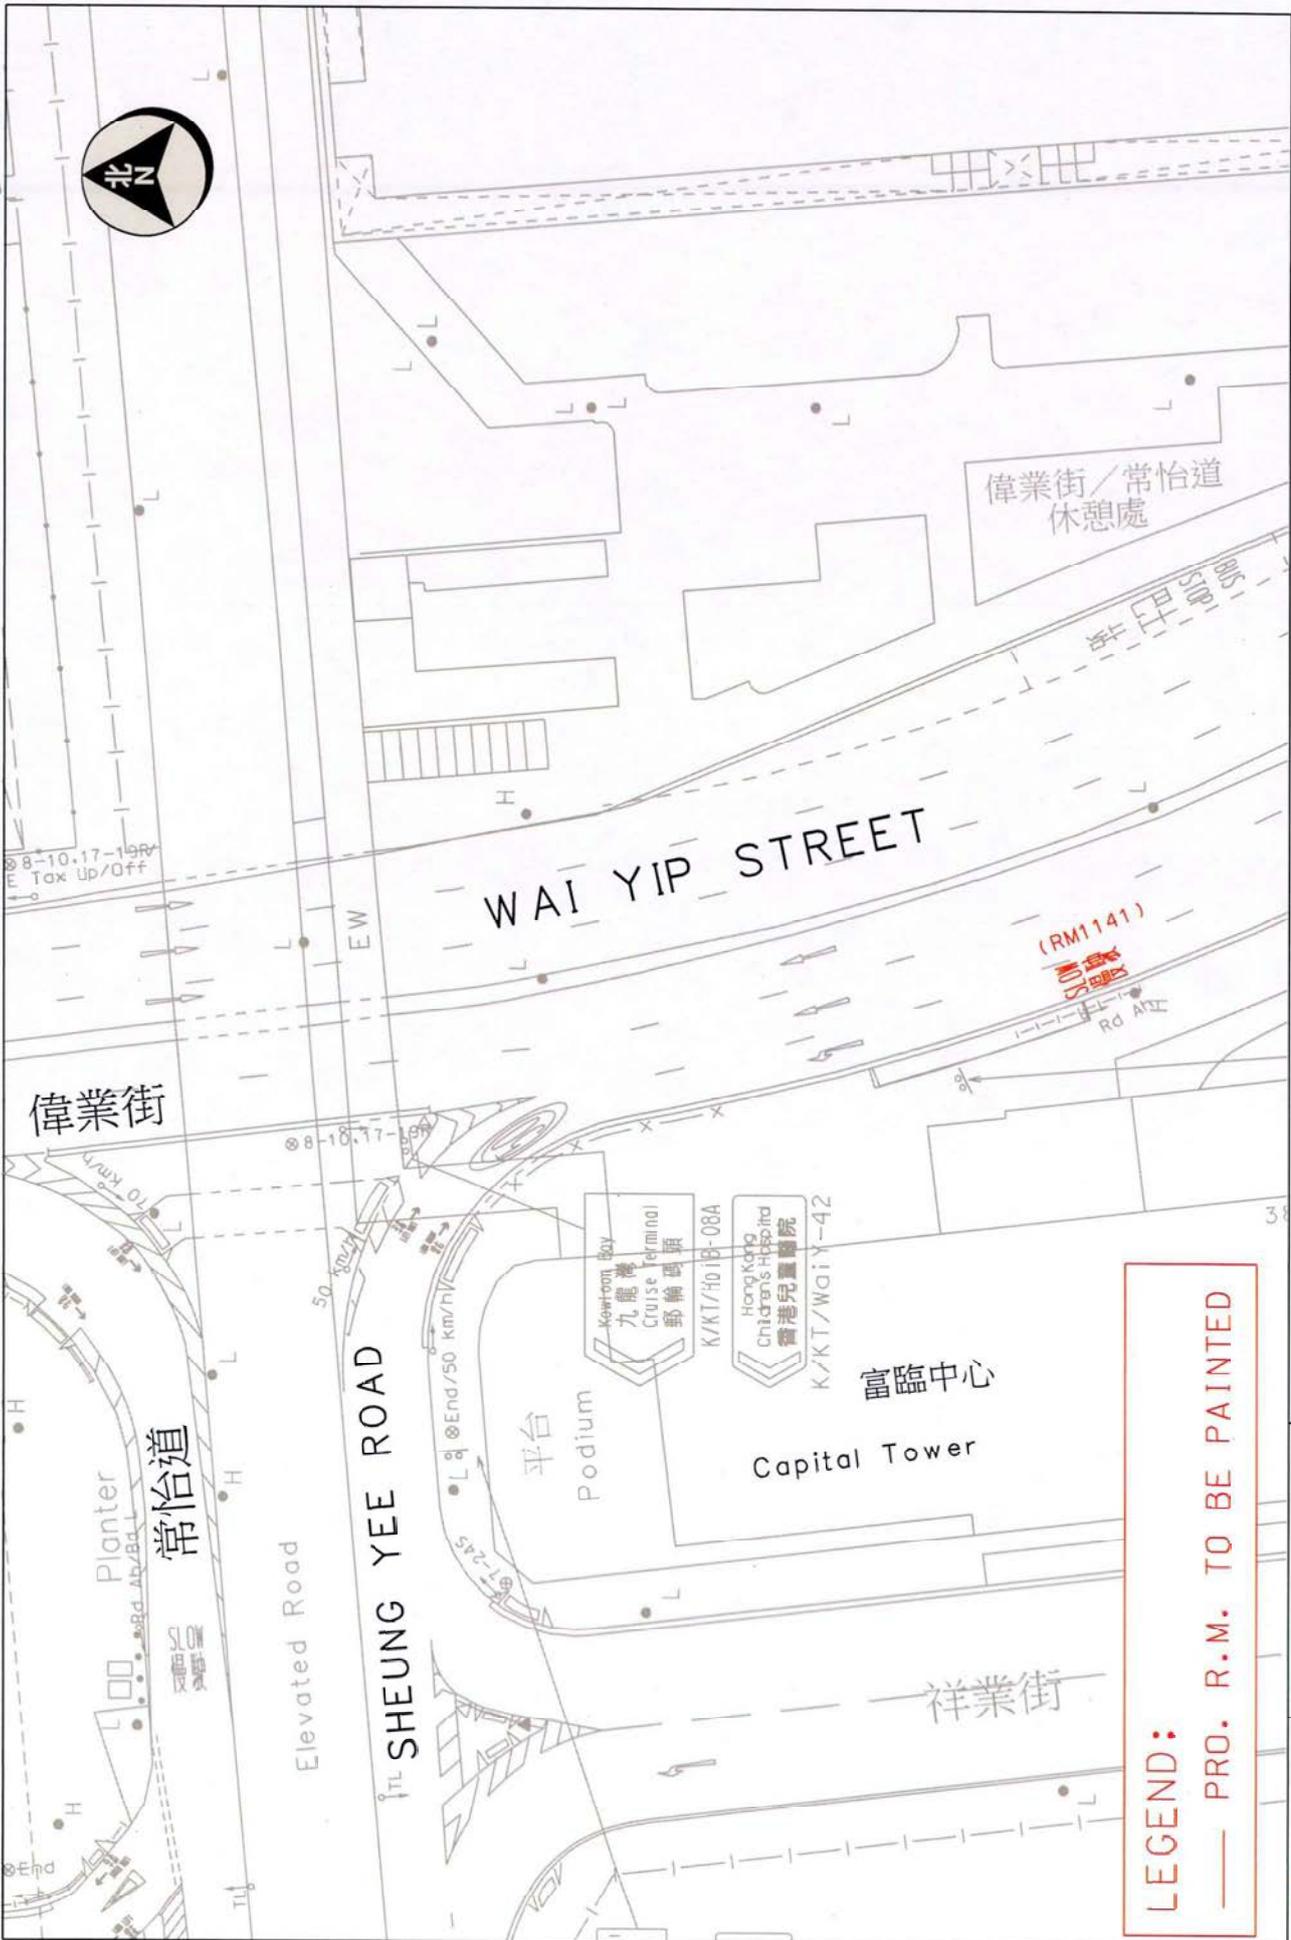

**LEGEND:**  
 — PRO. R.M. TO BE PAINTED





TRAFFIC ENGINEERING  
(KLN.) DIV.

Location : J/O Sheung Yee Road and Wai Yip Street  
 Survey Sheet No. : K11Q17B

Scale: 1:500 (A4) Drawing No. : K250309.01


WRF NO. WR/HY/TE/KL/25/01079  
 Date : 09-05-2025

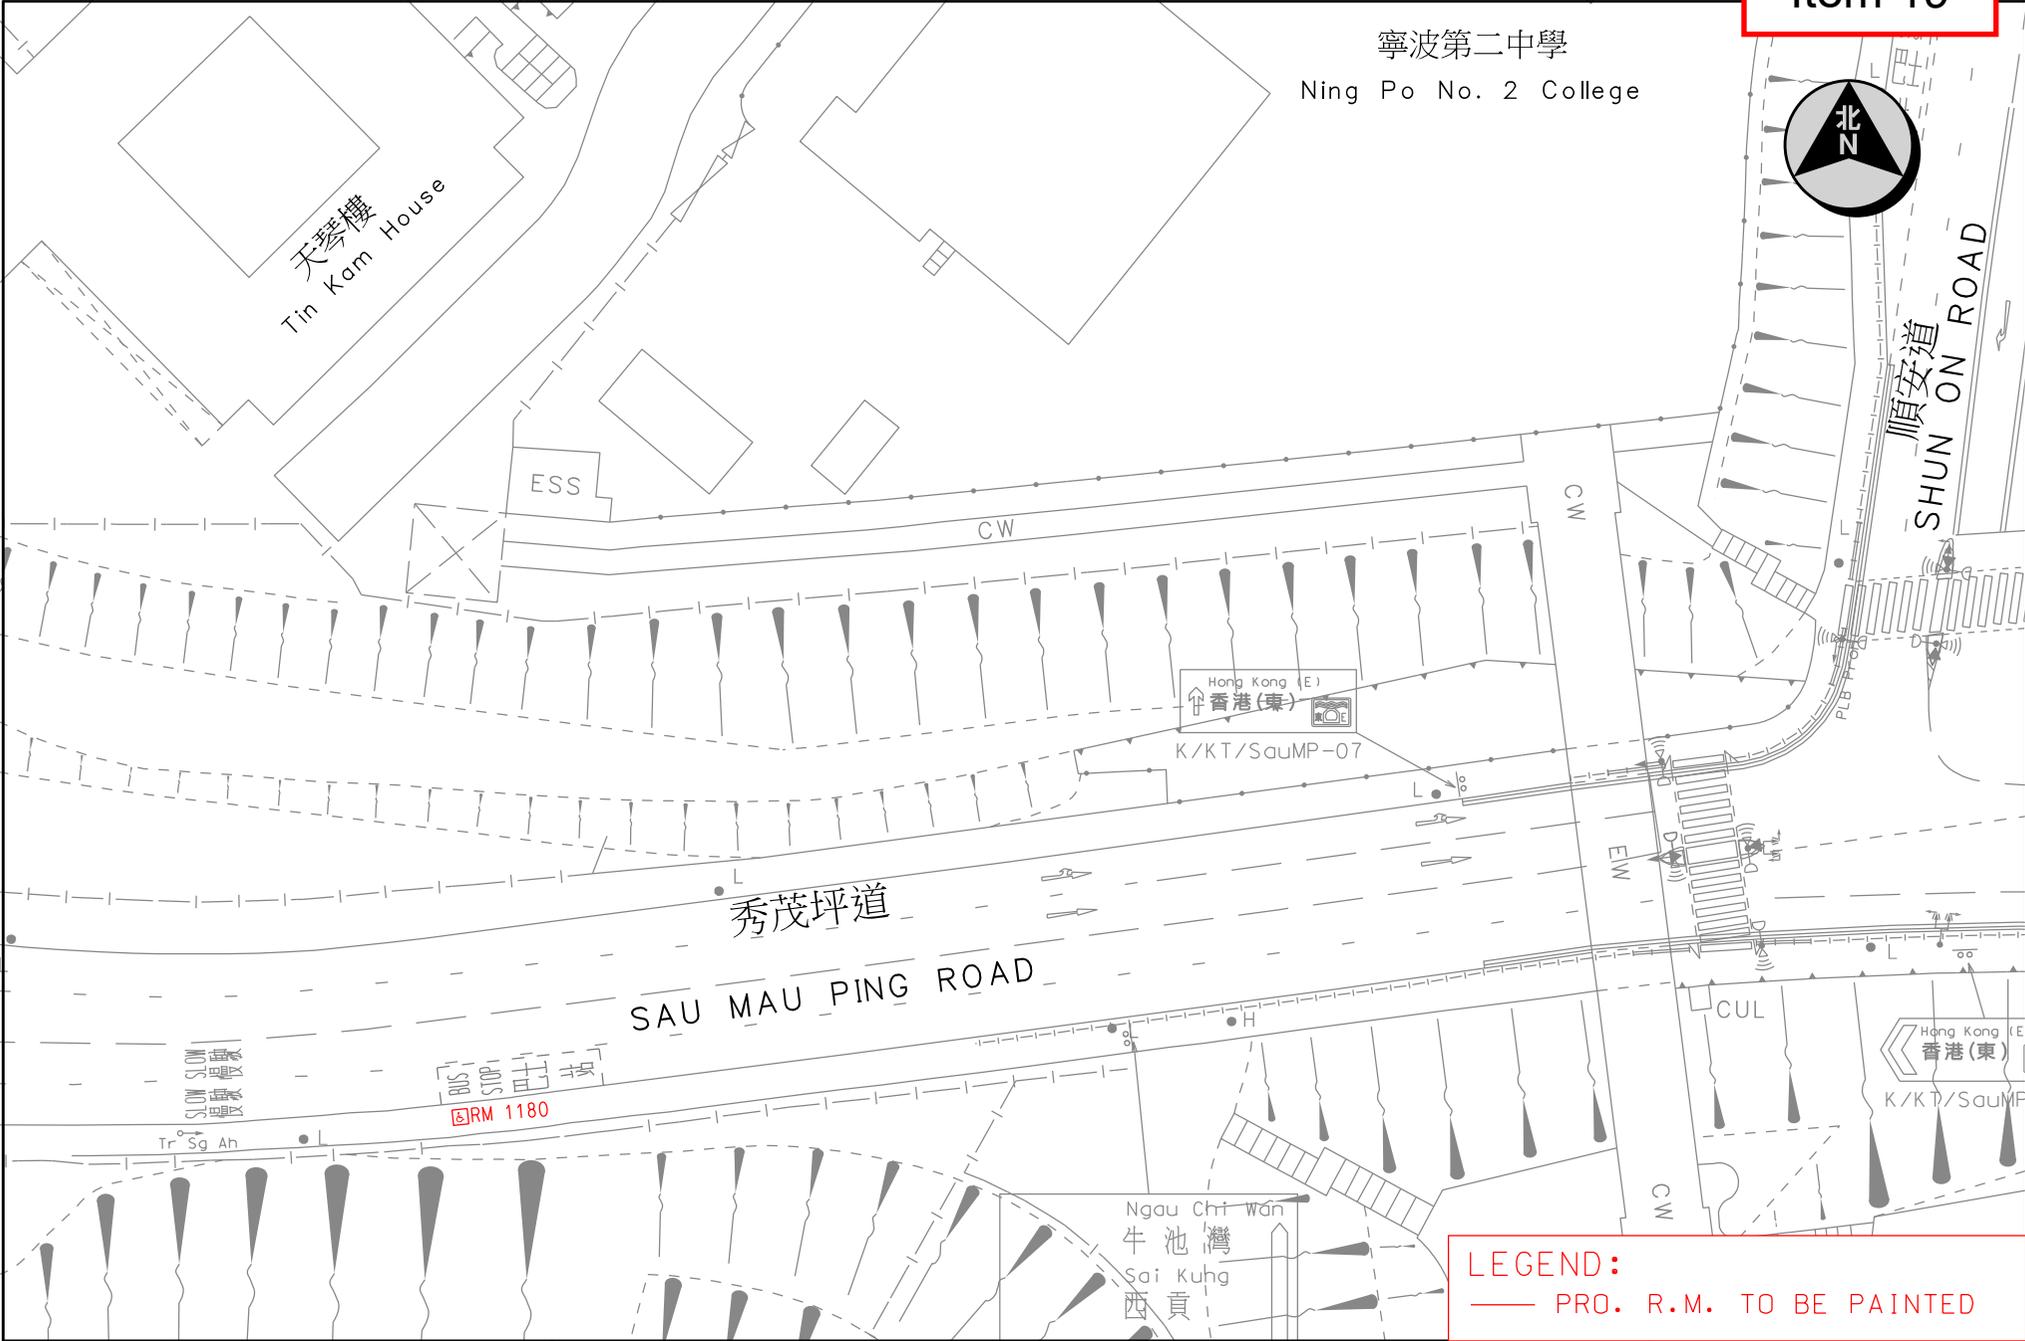

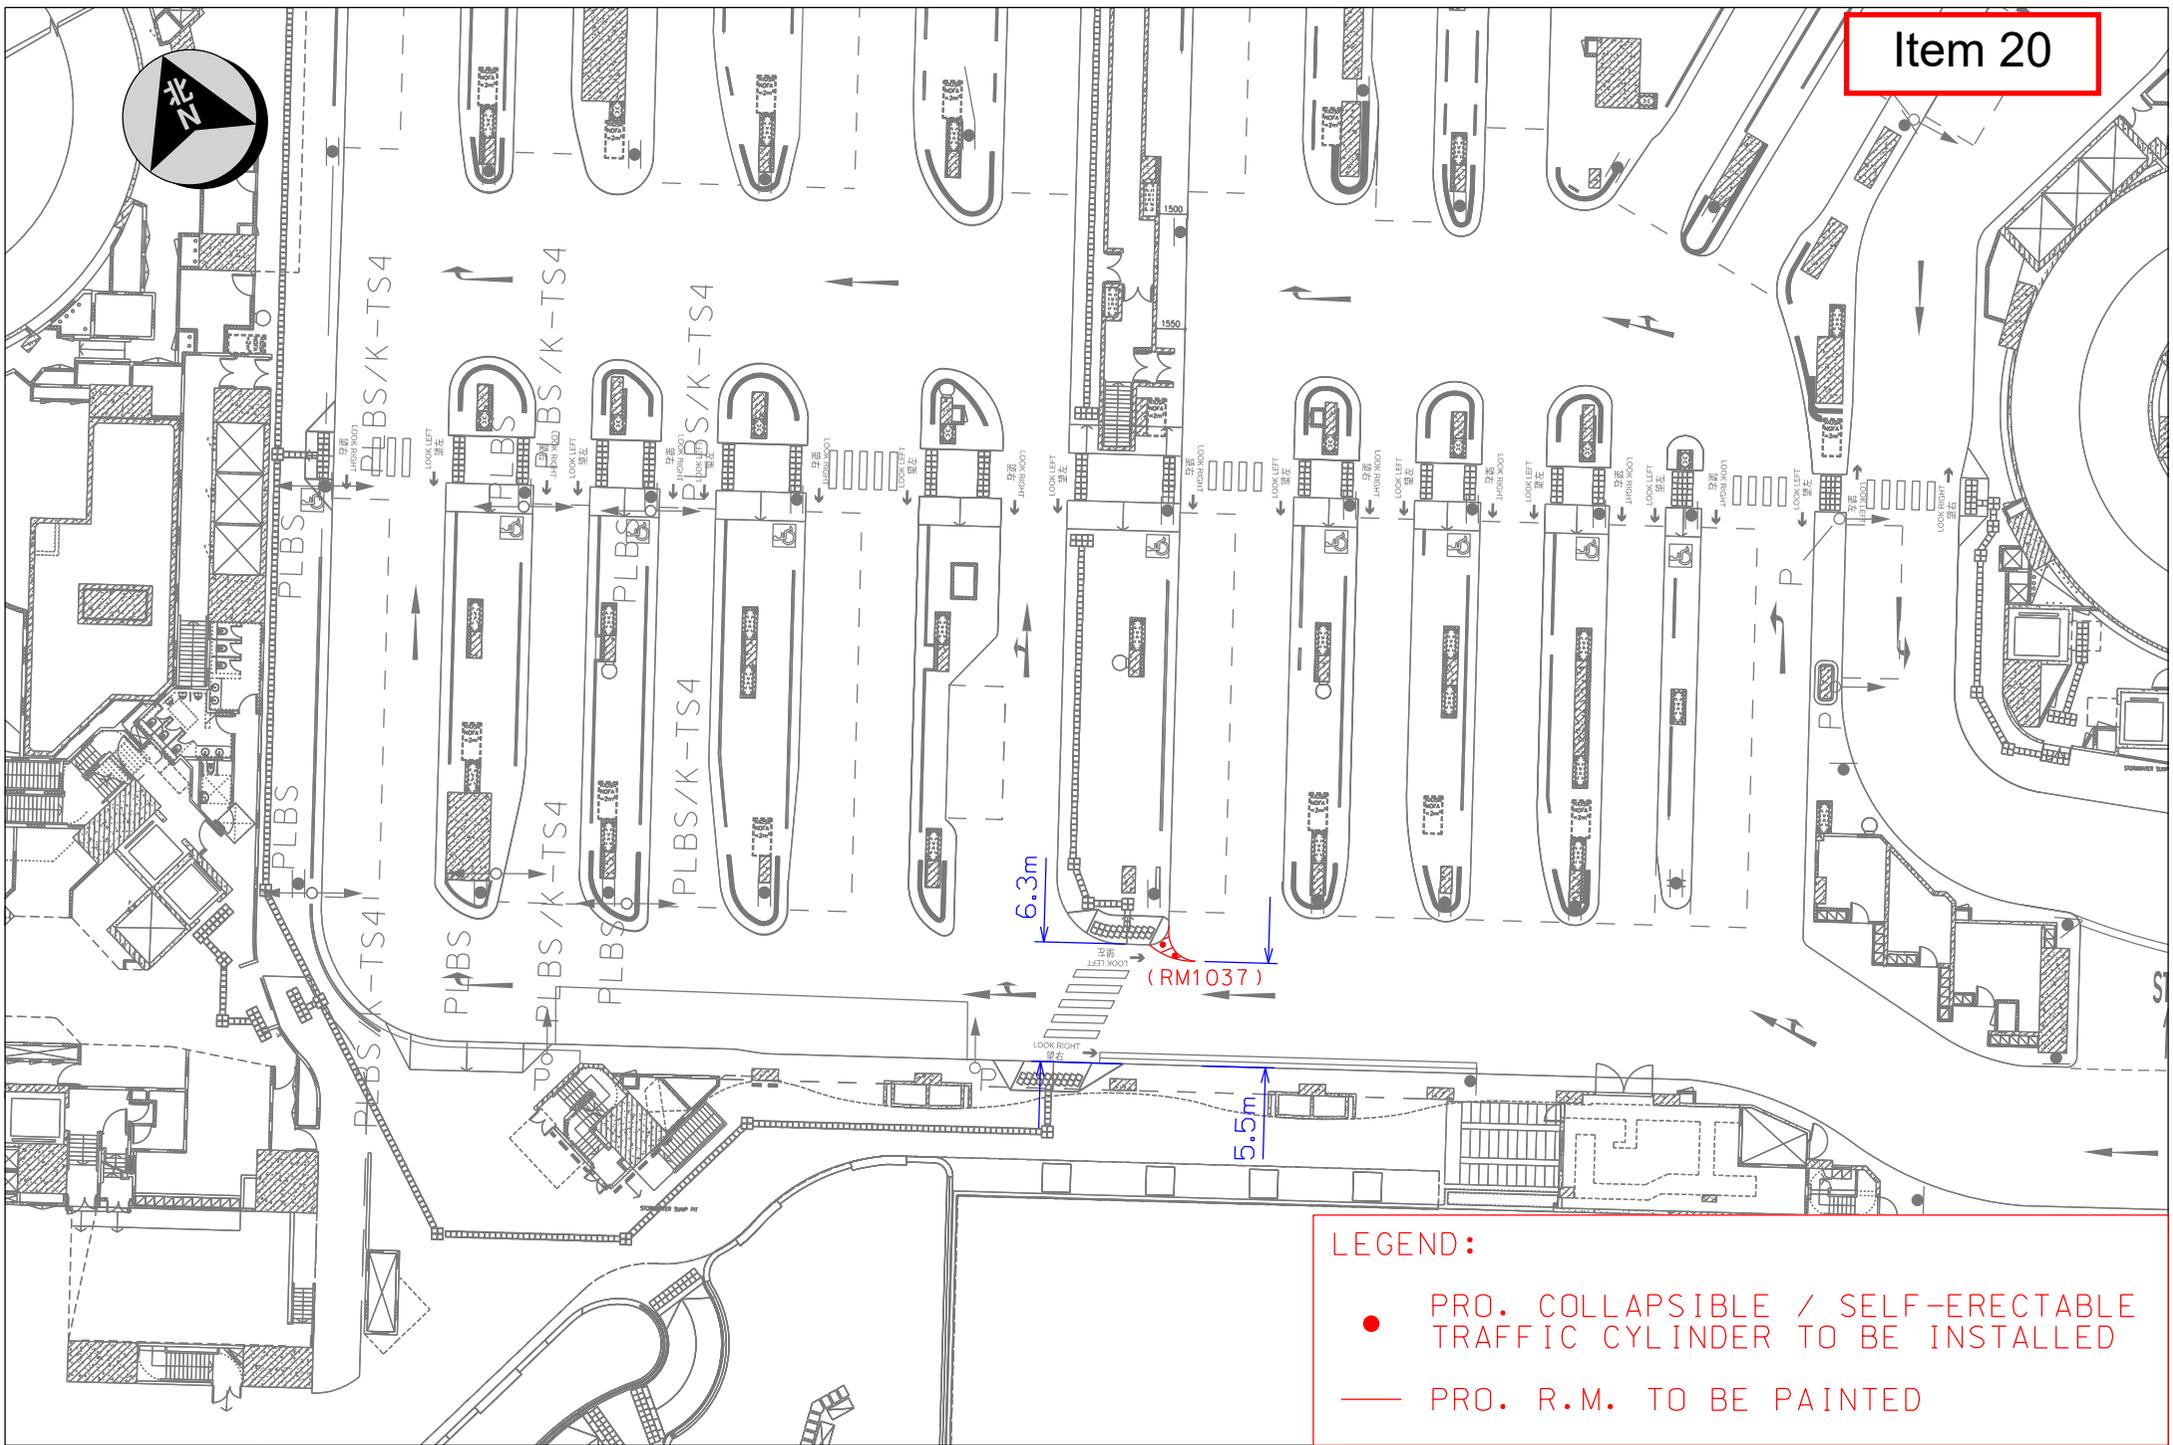

**LEGEND:**


- PRO. COLLAPSIBLE / SELF-ERECTABLE TRAFFIC CYLINDER TO BE INSTALLED
- PRO. R.M. TO BE PAINTED

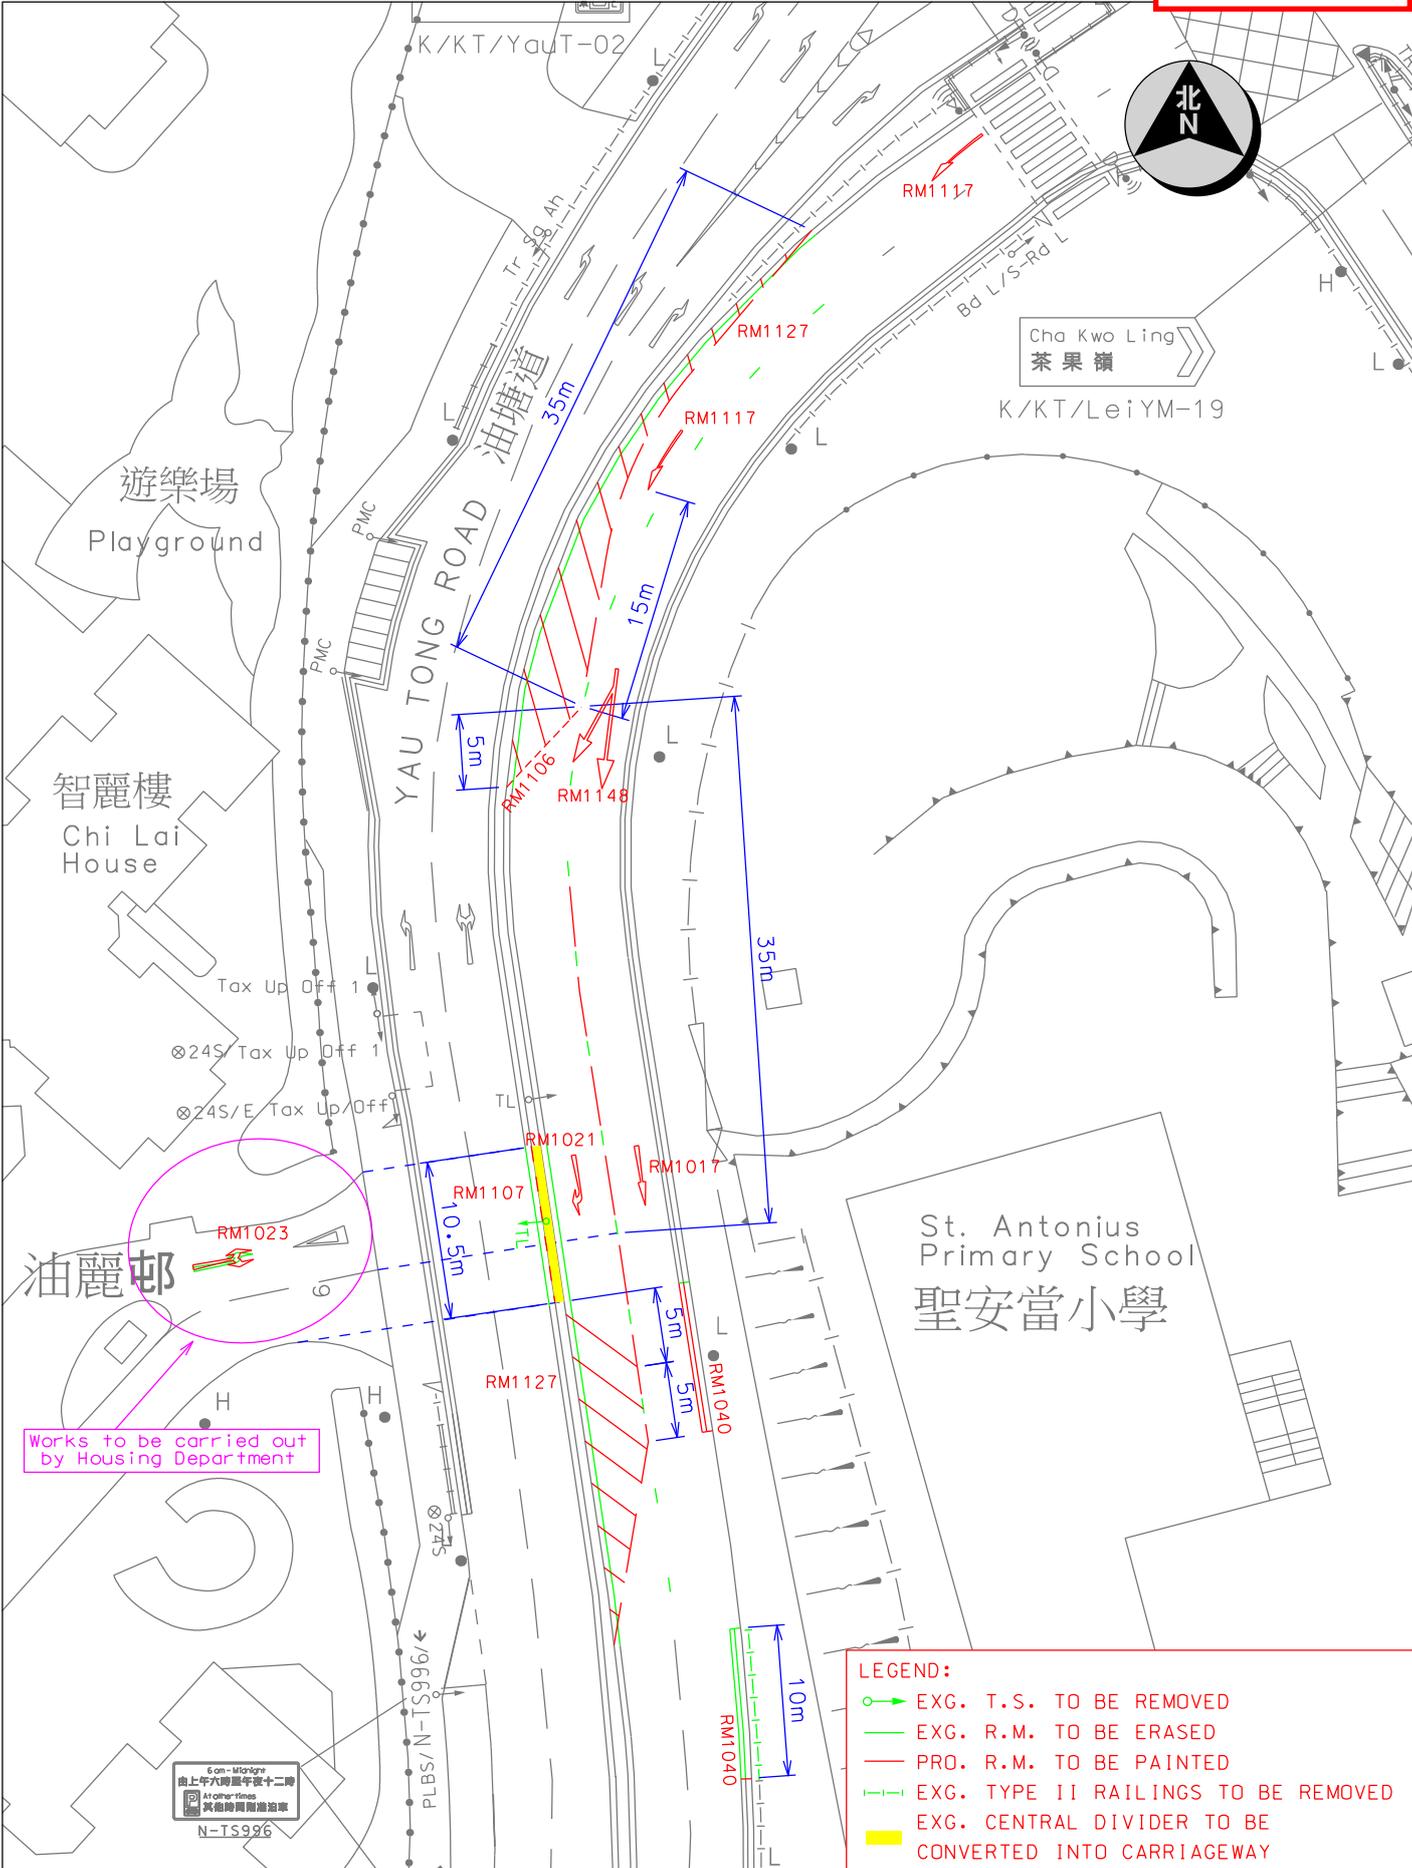

|   |  |                             |                       |
|---|--|-----------------------------|-----------------------|
| Location : Yau Tong Road near Chi Lai House |  | Survey Sheet No.<br>K11Q24C | Scale<br>1 : 500 (A4) |
|---|--|-----------------------------|-----------------------|


|   |                                    |                                 |                            |                    |
|---|------------------------------------|---------------------------------|----------------------------|--------------------|
|  運輸署<br>Transport Department | TRAFFIC ENGINEERING<br>(KLN.) DIV. | WRF NO.<br>WR/HY/TE/KL/25/01251 | Drawing No.<br>K240557.01A | Date<br>03-09-2025 |
|---|------------------------------------|---------------------------------|----------------------------|--------------------|



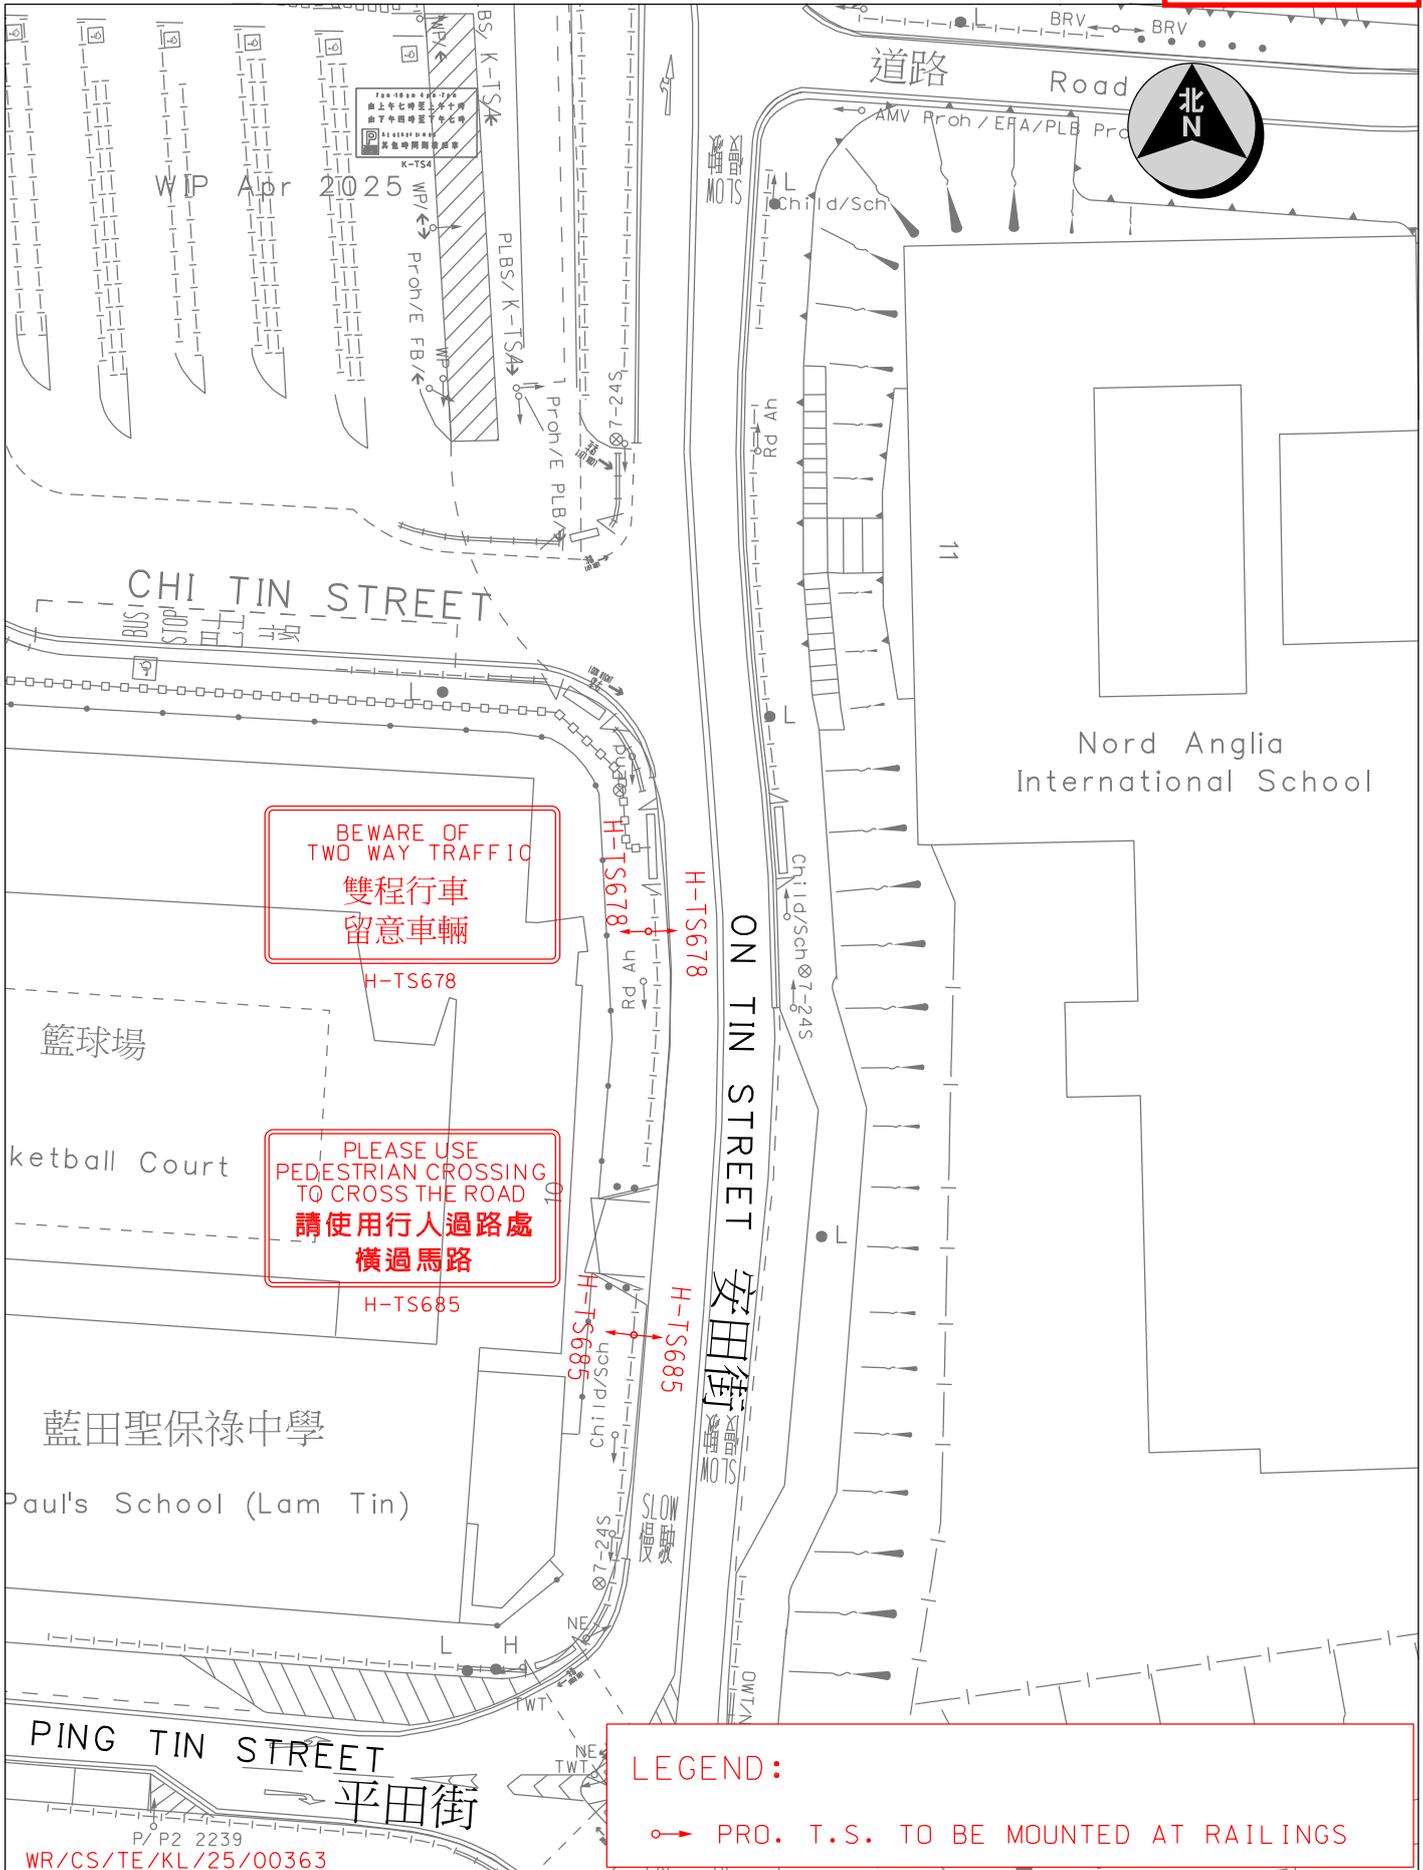

WR/CS/TE/KL/25/00363

|   |                                    |                             |                       |
|---|------------------------------------|-----------------------------|-----------------------|
| Location : On Tin Street near Ping Tin Street   |                                    | Survey Sheet No.<br>K11Q24A | Scale<br>1 : 500 (A4) |
|  運輸署<br>Transport Department | TRAFFIC ENGINEERING<br>(KLN.) DIV. | WR/CS/TE/KL/25/00363        | Date<br>9-9-2025      |
|   | WRF NO.<br>WR/HY/TE/KL/25/01661    | Drawing No.<br>K250938.01   |                       |

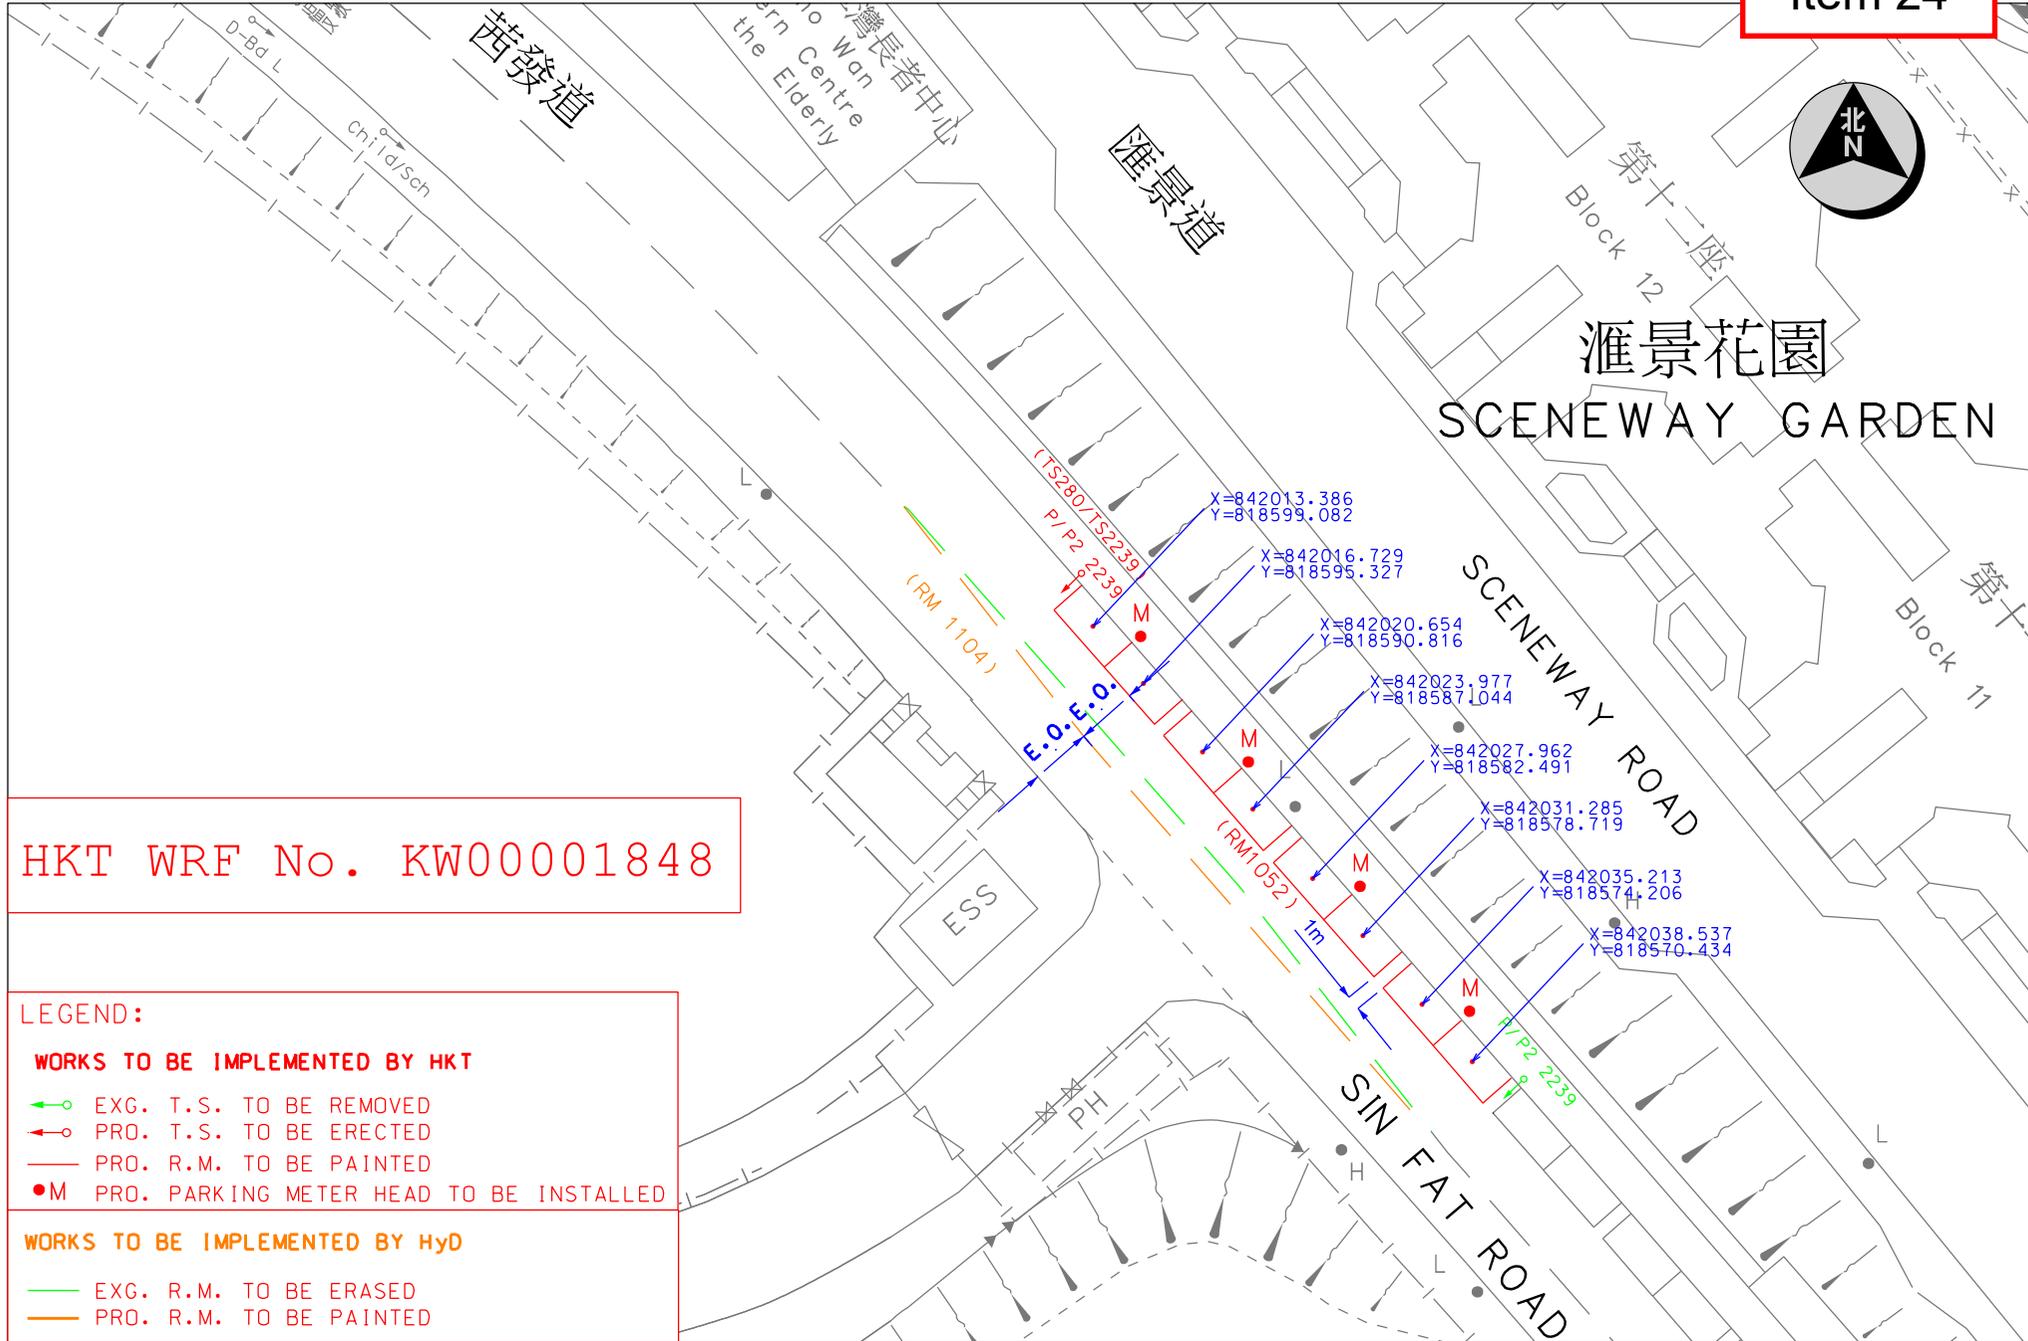

HKT WRF No. KW00001848

- LEGEND:**
- WORKS TO BE IMPLEMENTED BY HKT**
- EXG. T.S. TO BE REMOVED
  - PRO. T.S. TO BE ERRECTED
  - PRO. R.M. TO BE PAINTED
  - PRO. PARKING METER HEAD TO BE INSTALLED

- WORKS TO BE IMPLEMENTED BY HyD**
- EXG. R.M. TO BE ERASED
  - PRO. R.M. TO BE PAINTED



順利紀律部隊宿舍


Shun Lee Disciplined Services Quarters

第七座  
Block 7

第八座  
Block 8

順利消防局

Shun Lee Fire Station

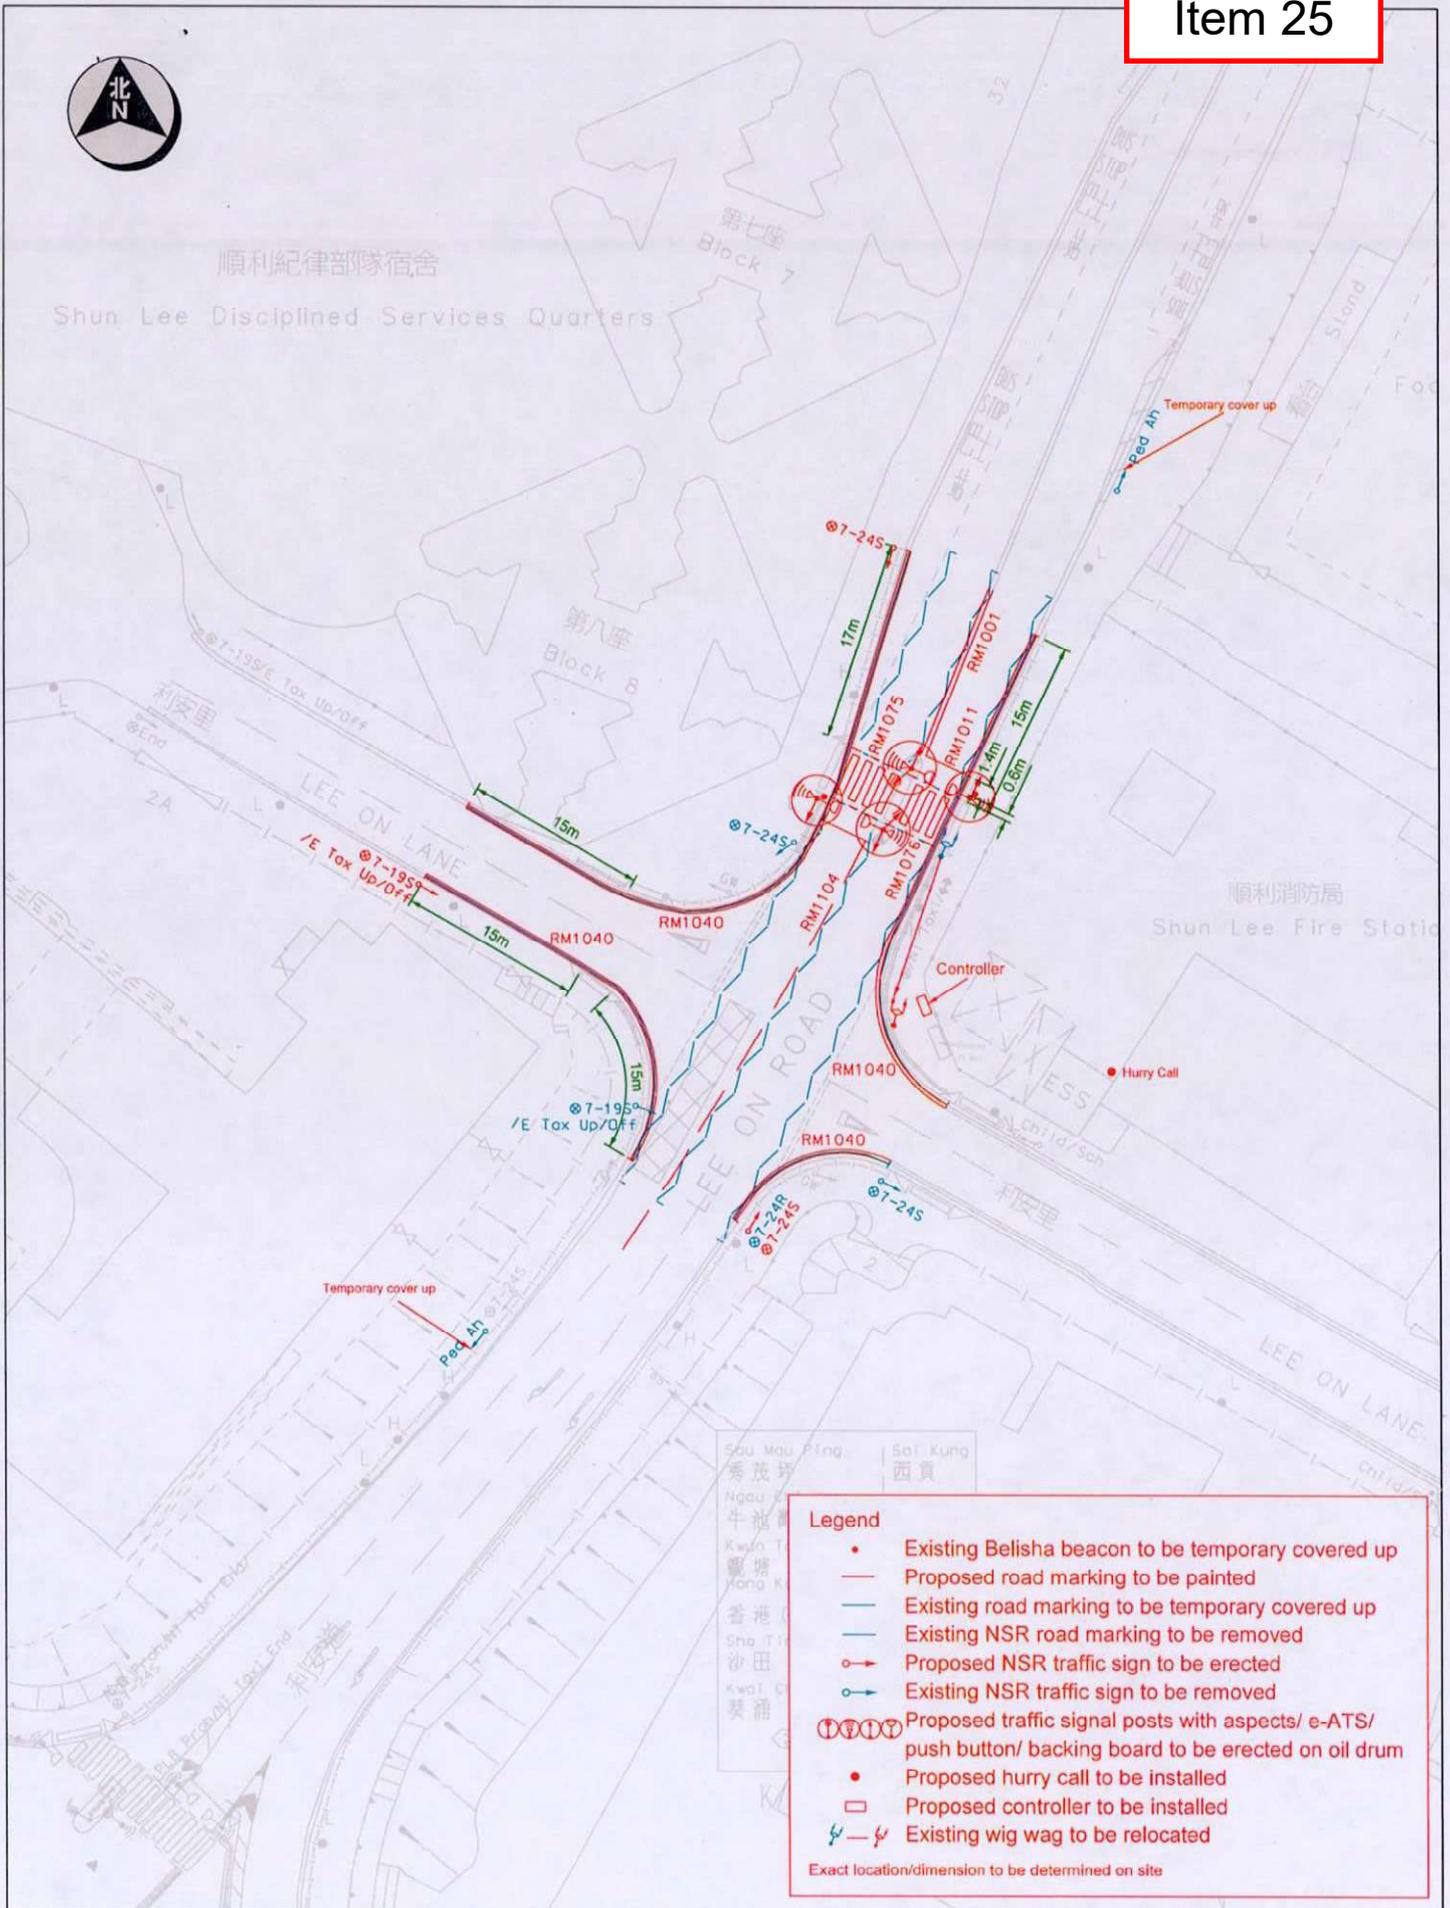


**Legend**

- Existing Belisha beacon to be temporary covered up
- Proposed road marking to be painted
- Existing road marking to be temporary covered up
- Existing NSR road marking to be removed
- ◀ Proposed NSR traffic sign to be erected
- ◀ Existing NSR traffic sign to be removed
- ⓪⓪⓪⓪ Proposed traffic signal posts with aspects/ e-ATS/ push button/ backing board to be erected on oil drum
- Proposed hurry call to be installed
- ◻ Proposed controller to be installed
- ↔ Existing wig wag to be relocated


Exact location/dimension to be determined on site

|   |                                    |   |                            |
|---|------------------------------------|---|----------------------------|
| Location :<br>Lee On Road near Lee On Lane  |                                    | Survey Sheet No.<br>K11Q13A                             | Scale:<br>1 : 600 (A4)     |
|  運輸署<br>Transport Department | TRAFFIC ENGINEERING<br>(KLN.) DIV. | WRF NO.<br>WR/HY/TE/KL/25/00109<br>WR/EM/TE/KL/25/00012 | Drawing No.<br>K231396.01E |
|   |                                    |   | Date<br>28 Feb 2025        |

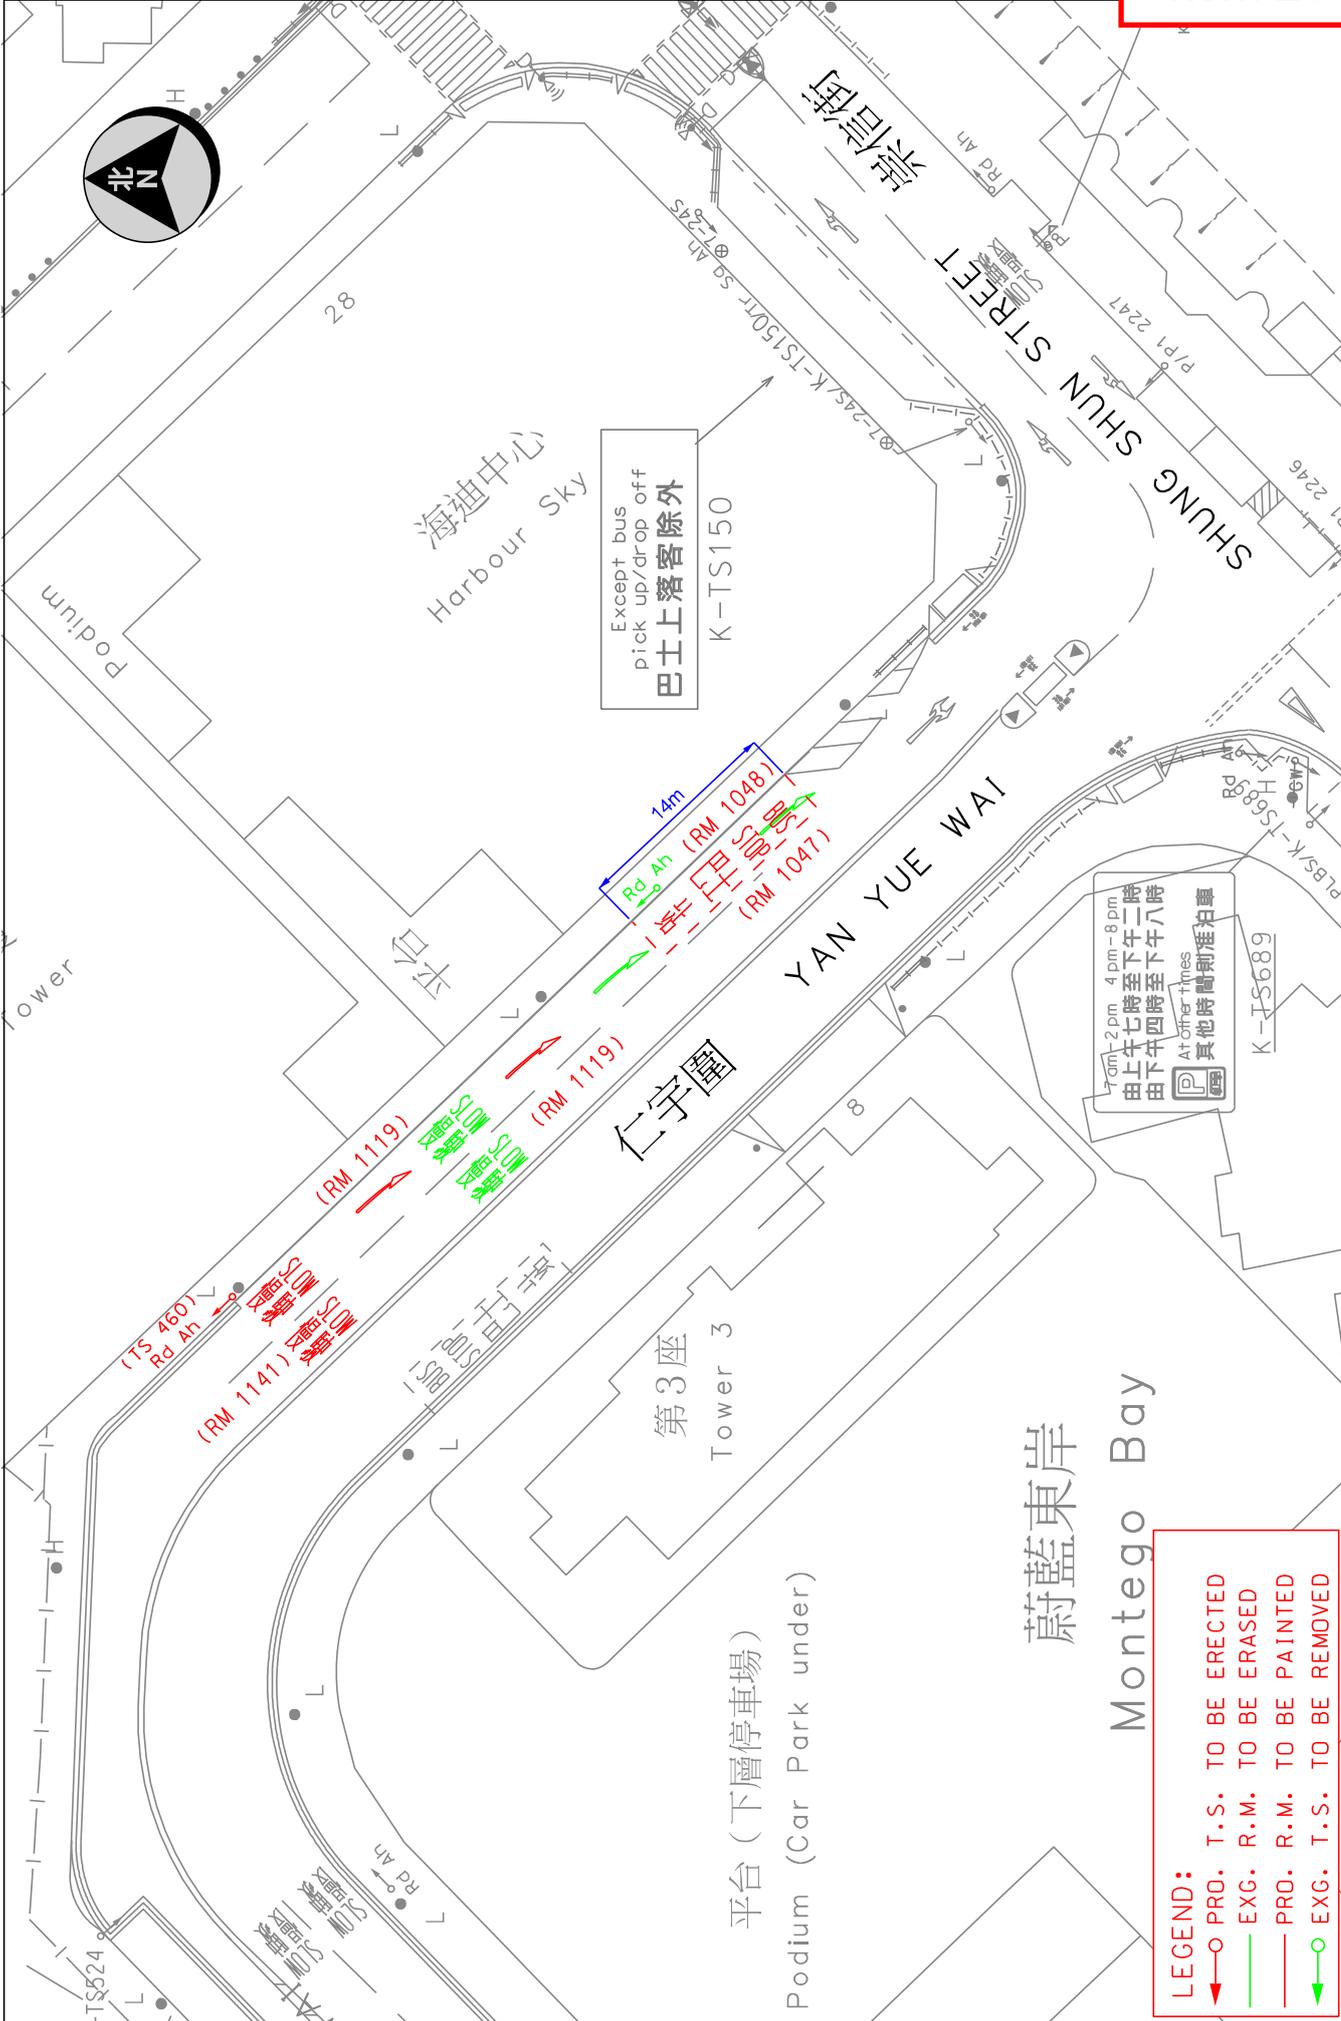

**LEGEND:**

- PRO. T.S. TO BE ERASED
- EXG. R.M. TO BE ERASED
- PRO. R.M. TO BE PAINTED
- EXG. T.S. TO BE REMOVED

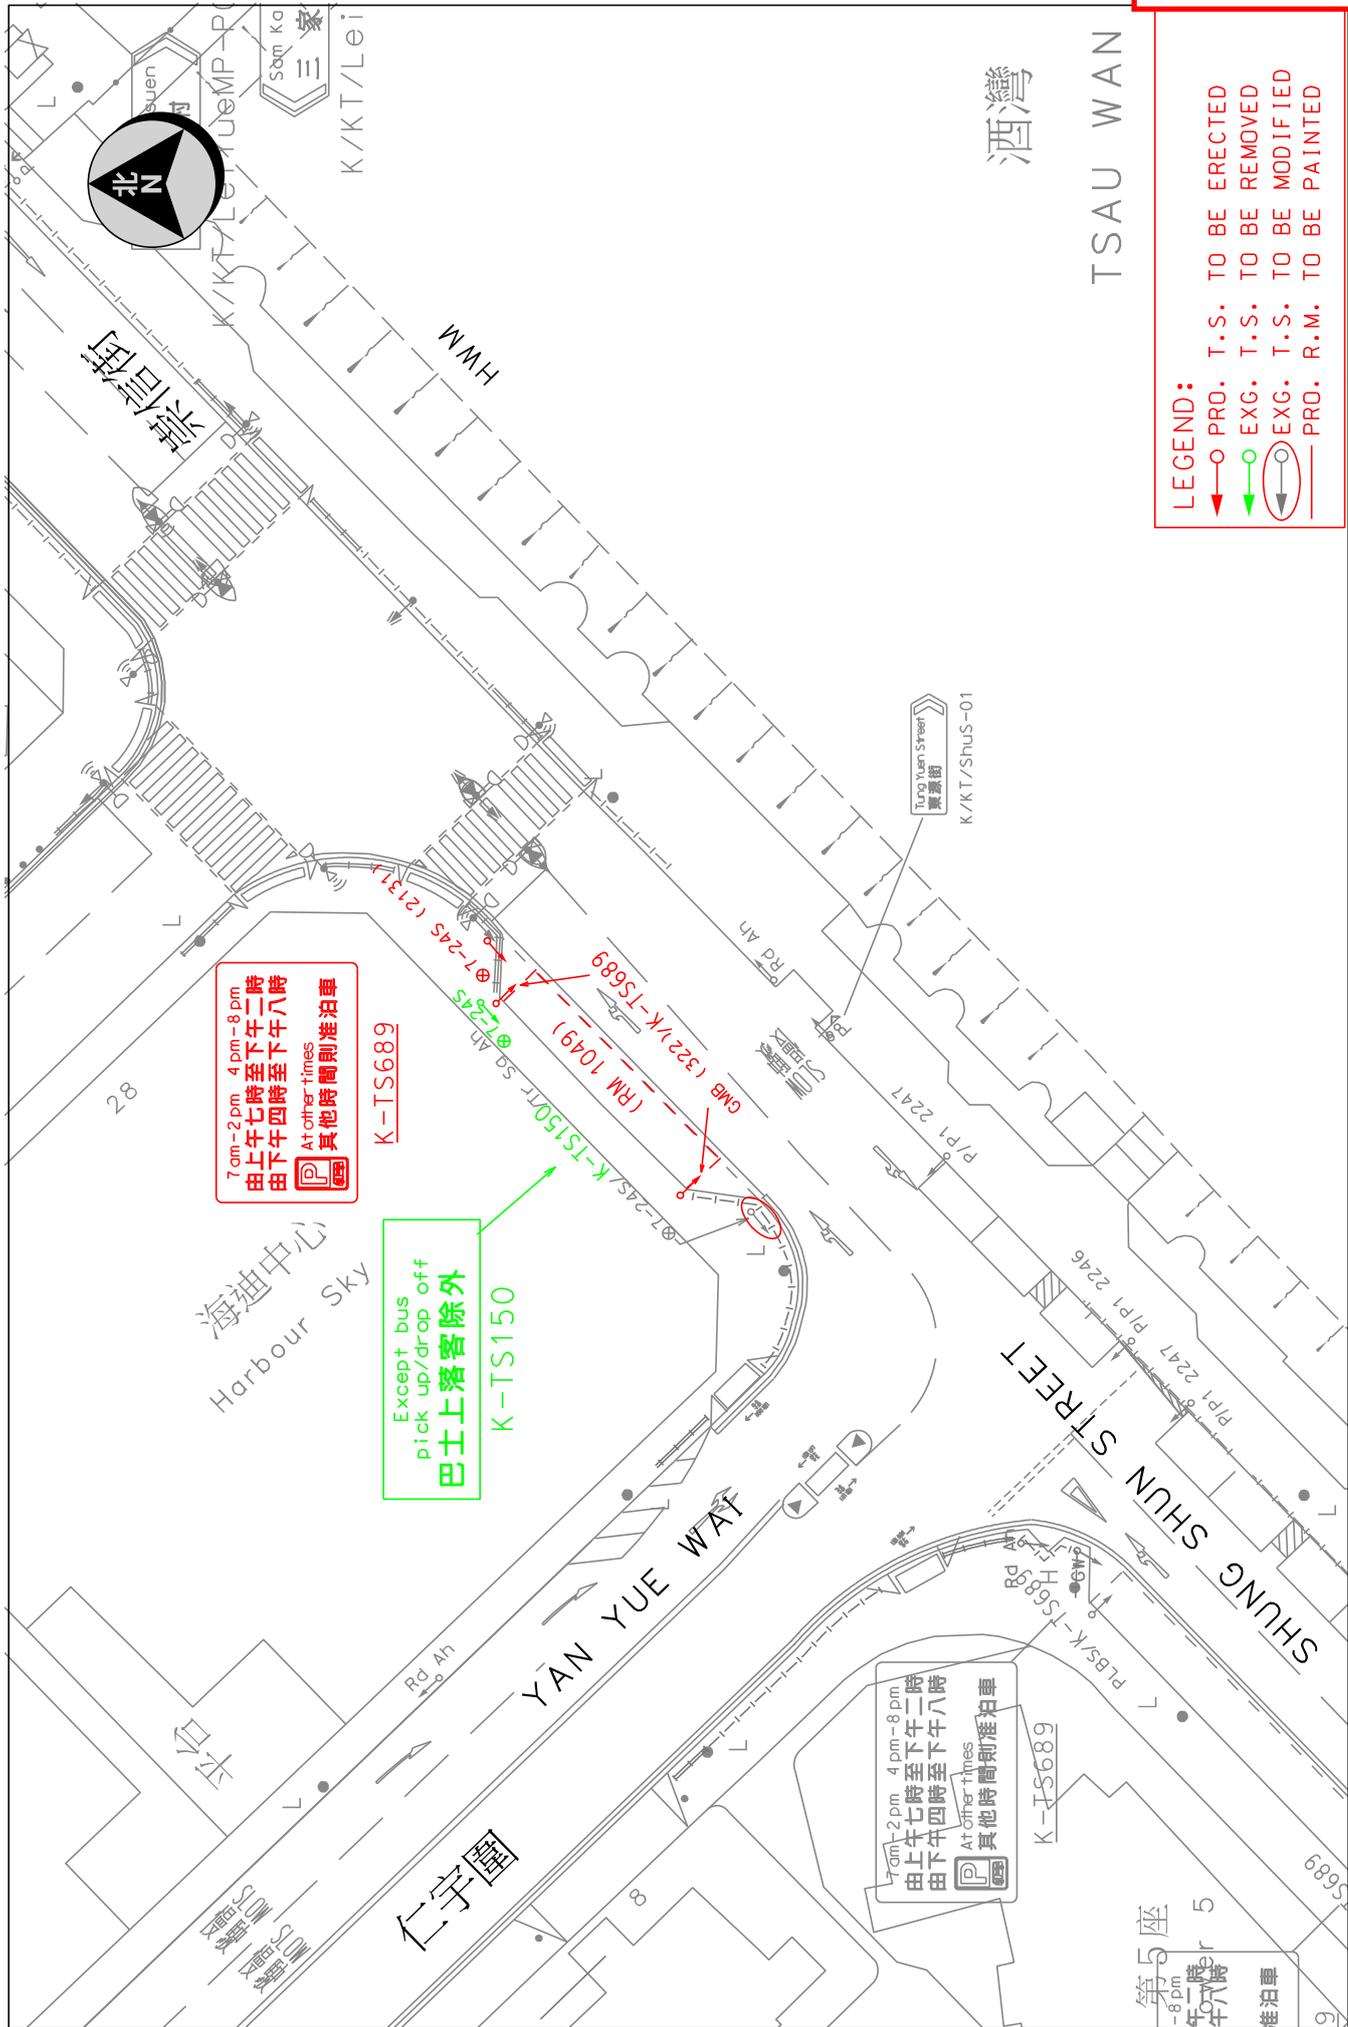


7 am - 2 pm 4 pm - 8 pm  
 由上午七時至下午二時  
 由下午四時至下午八時  
 At other times  
 其他時間則准泊車

Except bus  
 pick up/drop off  
 巴士上落客除外  
 K-TS150

7 am - 2 pm 4 pm - 8 pm  
 由上午七時至下午二時  
 由下午四時至下午八時  
 At other times  
 其他時間則准泊車

LEGEND:  
 PRO. T.S. TO BE ERECTED  
 EXG. T.S. TO BE REMOVED  
 EXG. T.S. TO BE MODIFIED  
 PRO. R.M. TO BE PAINTED

|                                     |  |  |  |                             |  |
|-------------------------------------|--|--|--|-----------------------------|--|
| <p>運輸署<br/>Transport Department</p> | <p>TRAFFIC ENGINEERING<br/>(KLN.) DIV.</p> | <p>Location Shung Shun Street near Yan Yue Wai<br/>                 Survey Sheet No. : K11S04C</p> | <p>Scale: 1:500 (A4)<br/>                 Drawing No. : K251008.01</p> | <p>WR/CS/TE/KL/25/00393</p> | <p>WRF NO. WR/HY/TE/KL/25/01802<br/>                 Date : 26-09-2025</p> |
|-------------------------------------|--|--|--|-----------------------------|--|

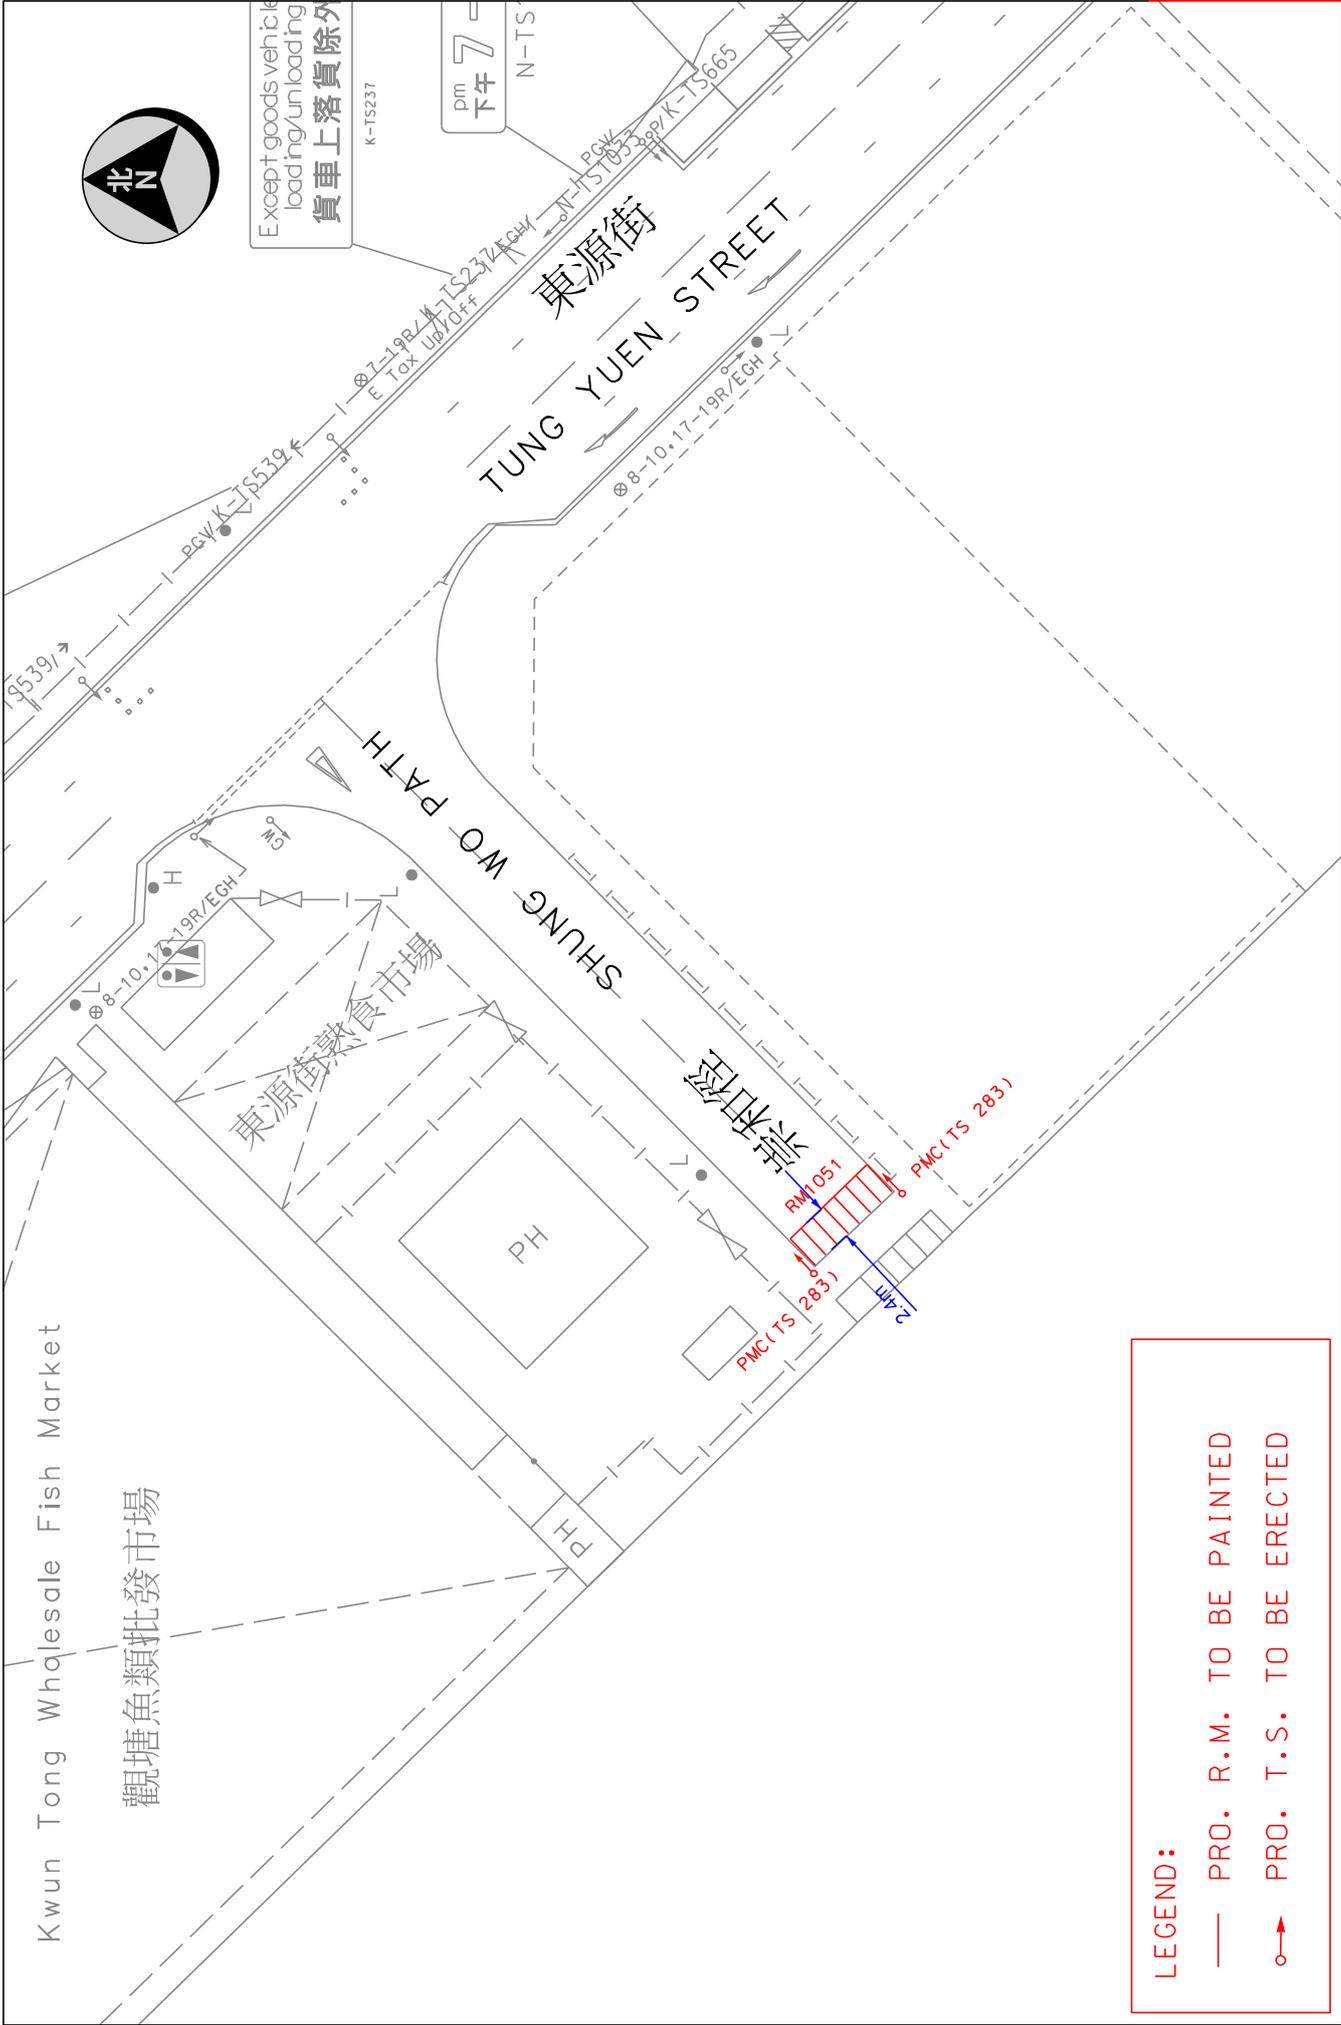

**LEGEND:**  
 — PRO. R.M. TO BE PAINTED  
 ○→ PRO. T.S. TO BE ERECTED

|  |                                    |  |   |   |
|--|------------------------------------|--|---|---|
| <br>運輸署<br>Transport Department | TRAFFIC ENGINEERING<br>(KLN.) DIV. | Location : Shung Wo Path near Tung Yuen Street<br>Survey Sheet No. : K11S04C | Scale: 1:500 (A4)<br>Drawing No. : K251038.01 | WRF NO. WR/HY/TE/KL/25/01804<br>Date : 06-10-2025 |
|--|------------------------------------|--|---|---|