

工程設計建議及造價評估  
Project Design Proposal and Project Costs Estimate

1. 工程名稱： 西貢沿龍尾村路增設及改善魚眼鏡工程 (SK-DMW238)  
(註：是項工程於 2014 年 7 月 15 日的地區設施管理委員會上立項跟進。)
2. 工程代理： 西貢民政事務處工程組
3. 工程建議者： 李家良(西貢區議會議員)
4. 工地位置： 沿龍尾村路 (詳情見附件一)
5. 工地現場近照： 附件二
6. 工程設計大綱圖： 附件一
7. 工程造價評估： \$35,000.00

預算開支 (\$)


工程項目

(1) 合約預備工程	10,000.00
(2) 增設魚眼鏡	20,000.00
(3) 改善現有魚眼鏡	5,000.00


預算總工程費： 35,000.00

8. 施工時間表： 2015 年 3 月 至 2015 年 5 月
9. 請各委員就上述工程設計建議進行討論，並且考慮是否通過工程設計與及撥款推展以上工程。

西貢民政事務處  
工程組  
2014 年 12 月

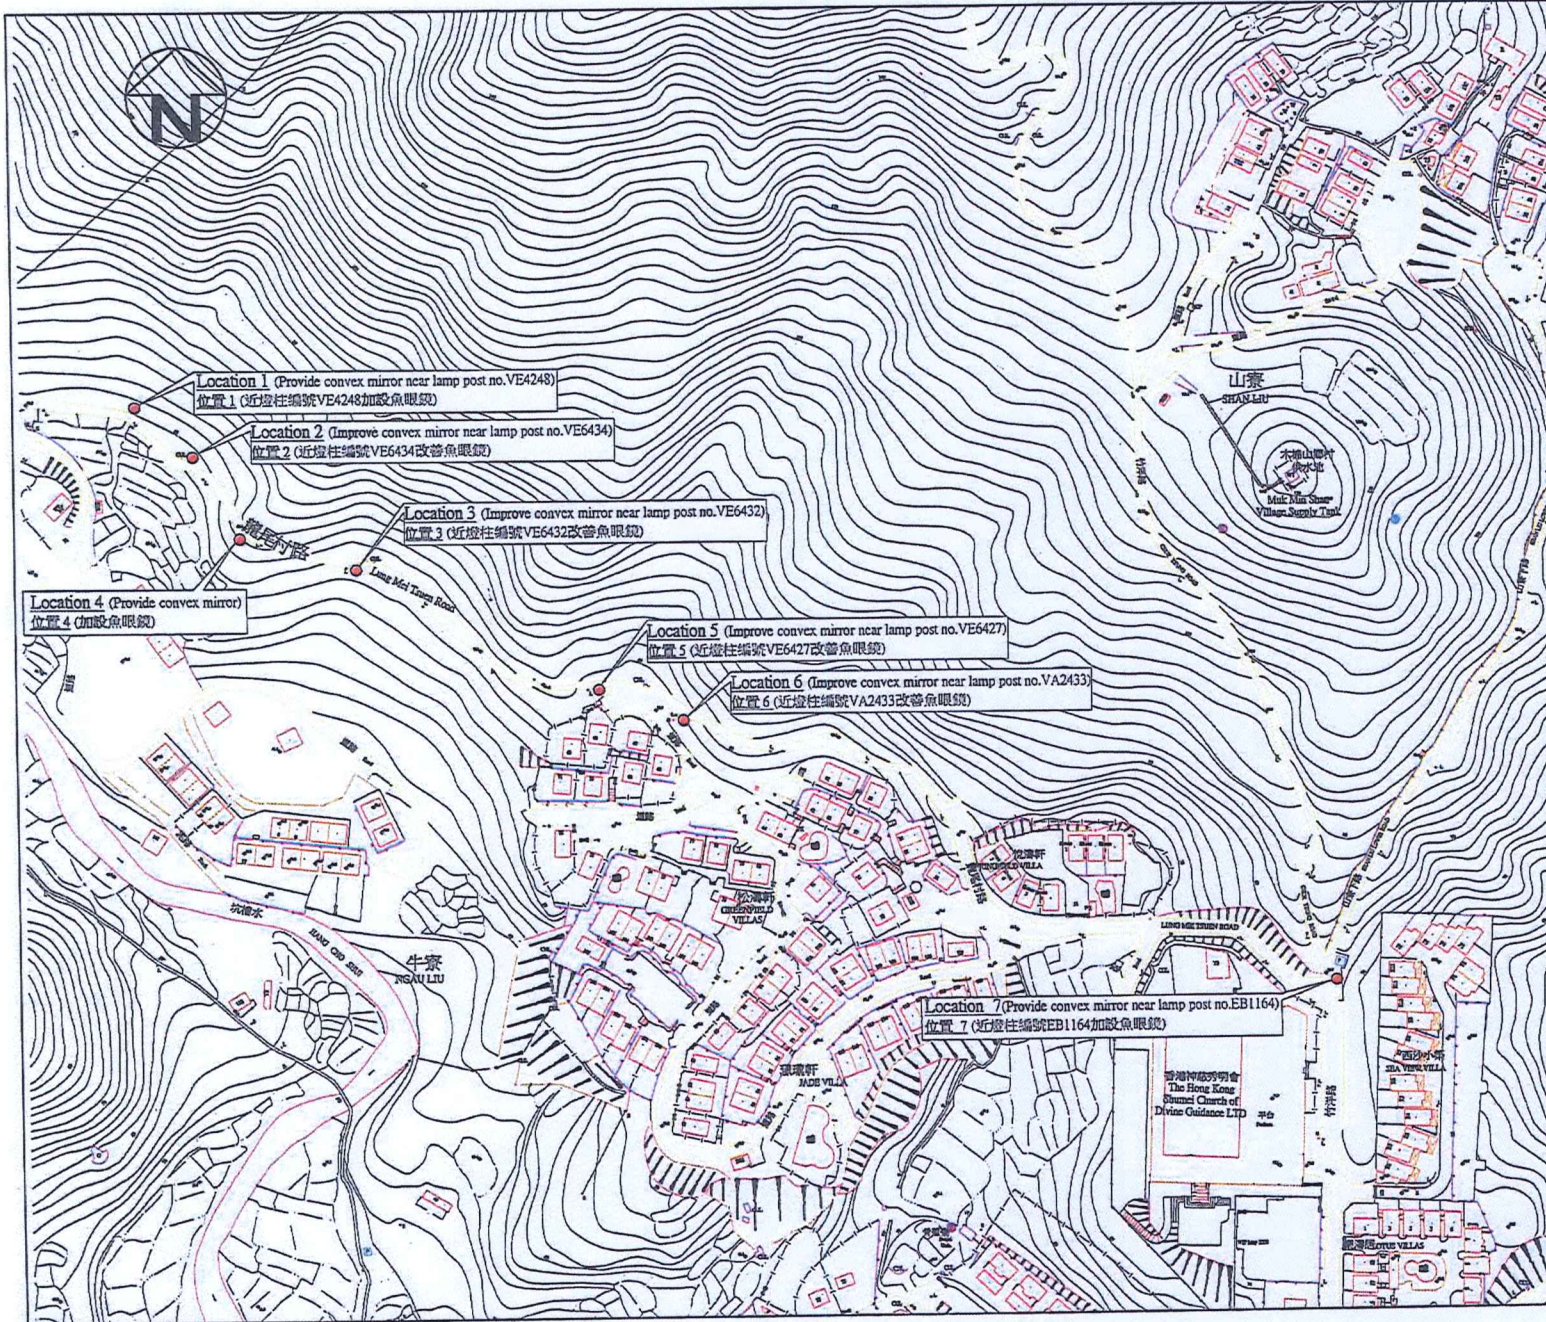

NOTES:


No.	DATE	DESCRIPTION	INITIAL
<b>REVISION</b>			
		NAME	DATE
DESIGNED		S. K. CHAN	Dec 2014
DRAWN		Y. W. YUEN	Dec 2014
CHECKED		W. K. SO	Dec 2014
APPROVED			
CONTRACT No.& TITLE PROVISION OF CONVEX MIRRORS ALONG LUNG MEI TSUEN ROAD AT LUNG MEI, SAI KUNG			
DRAWING TITLE SITE PLAN			
DRAWING No.		SCALE 1 : 2000	
SAI KUNG DISTRICT			
		<b>H.A.D. WORKS</b>	

SK-DMW238

Provision of convex mirrors along Lung Mei Tsuen Road at Lung Mei, Sai Kung



Location 1

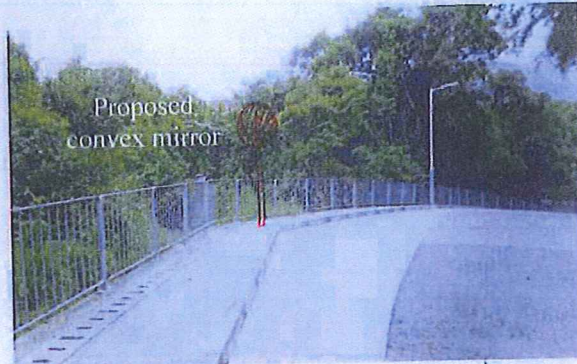

Location 4



Location 7

Remarks:

Painting and cleansing of existing convex mirrors at locations no.: 2, 3, 5 and 6 shall be included in the works project.