


工程設計建議及造價評估
Project Design Proposal and Project Costs Estimate

1. 工程名稱： 坑口將軍澳翠嶺路的避雨亭和座椅設置工程(SK-DMW189)
(註：是項工程於 2013 年 1 月 15 日的地區設施管理委員會上立項跟進。)
2. 工程代理： 西貢民政事務處工程組
3. 工程建議者： 何民傑議員
4. 工地位置： 坑口將軍澳翠嶺路 (詳情見附件一)
5. 工地現場近照： 附件二
6. 工程設計大綱圖： 附件一
7. 工程造價評估： \$220,000.00

工程項目	預算開支
(1) 合約前期工程	\$20,000.00
(2) 避雨亭 (一座)	\$90,000.00
(3) 鐵制座椅 (一套)	\$10,000.00
預算工程費：	\$120,000.00

8. 施工時間表： 2014 年 2 月 至 2014 年 4 月
9. 請各委員就上述工程設計建議進行討論，並且考慮是否通過工程設計與及撥款推展以上工程。

西貢民政事務處
工程組
2013 年 10 月

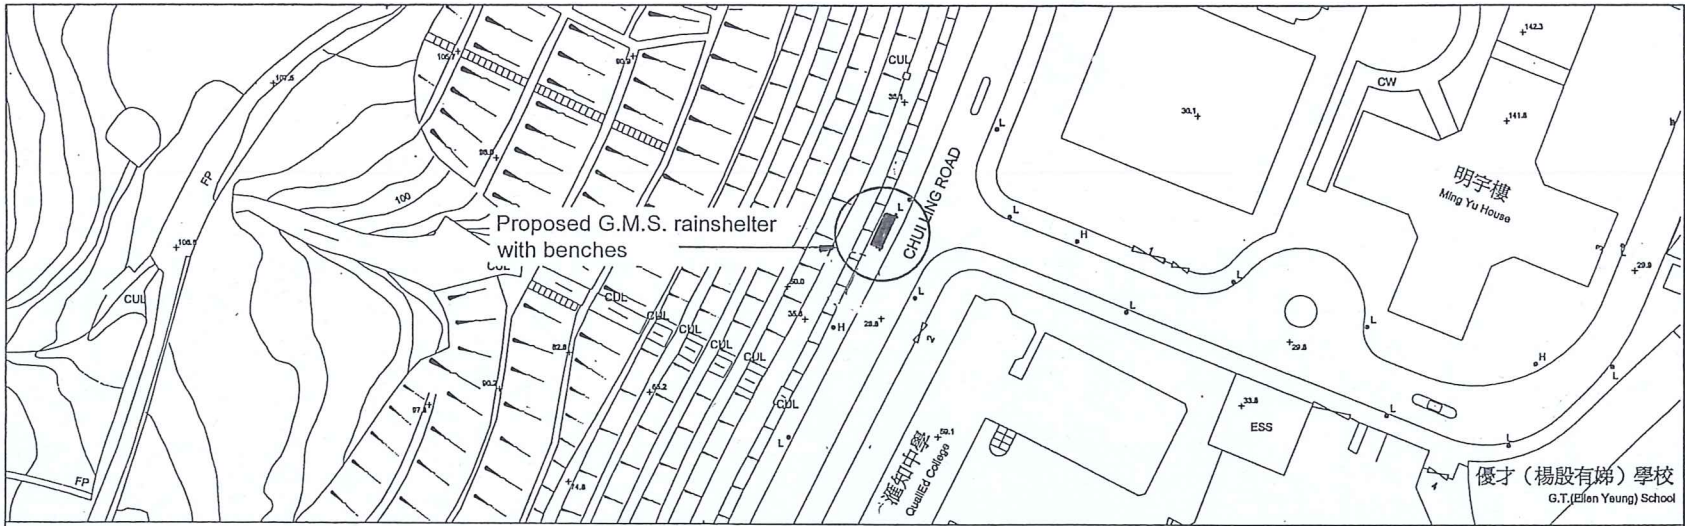

SITE PLAN (1:1000)

NOTES:
1. ALL DIMENSIONS ARE IN MILLIMETRES EXCEPT OTHERWISE STATED.

No.	DATE	DESCRIPTION	INITIAL
REVISION			
		NAME	DATE
DESIGNED		W. H. LI	01/13
DRAWN		H. W. LOK	01/13
CHECKED		M. Y. LI	01/13
APPROVED			

CONT. NO. & TITLE
PROVISION OF RAINSHELTER AND BENCHES AT CHUI LING ROAD, TSEUNG KWAN O, HANG HAU


DRAWING TITLE
SITE PLAN & ELEVATION OF G.M.S. RAINSHELTER

DRAWING No.	SCALE AS SHOWN
-------------	-------------------


SAI KUNG DISTRICT

5400mm x 1700mm x 2700mm high G.M.S. rainshelter

APPROVED 3-SEATERS TIP-UP BENCH

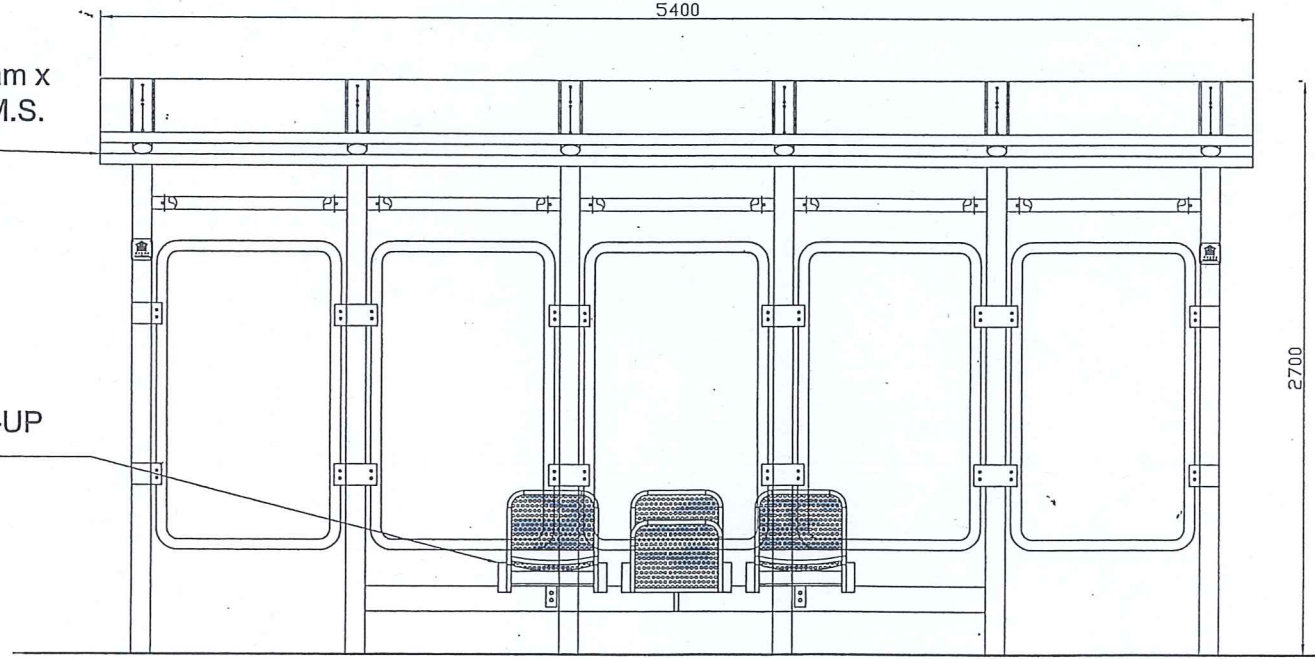

ELEVATION OF G.M.S. RAINSHELTER (1:25)

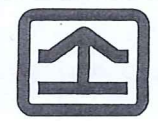

H.A.D. WORKS

