

23 August 2024
(for information)

NDC Paper No. 31/2024

NORTH DISTRICT COUNCIL – 2024



Progress Report on Major Projects in North District



NORTH DEVELOPMENT OFFICE
CIVIL ENGINEERING AND
DEVELOPMENT DEPARTMENT
Apr 2024

Progress Report on Major Projects in North District

(Apr 2024)

CONTENT

Page

(1)	Infrastructure Works in North District	1 - 28
(2)	Other Works in North District	29 - 38
(3)	Community, Leisure & Cultural Facilities in North District	39 - 46

Infrastructure Works in North District

April 2024

Item No. & Cat.	Project Title	Estimated Cost (\$M)	Policy Sec. & Agency	Commence- ment Date (M/Y)	Completion Date (M/Y)	Description/ Remark	Progress/ Existing Condition
772CL Cat. A	Advance Site Formation and Engineering Infrastructure Works at Kwu Tung North New Development Area (KTN NDA) and Fanling North New Development Area (FLN NDA) - Detailed Design and Site Investigation	340.8	SDEV CEDD	11/2014	3/2022	The scope of the project mainly comprises site formation and engineering infrastructure works for the first phase development of KTN and FLN NDA with the first population intake of private development by end 2022 and public housing by 2026.	All seven works contracts of the First Phase Works (i.e. advance and first stage works) commenced since September 2019 with target completion by 2026. Site formation works and engineering infrastructure works are in progress. Formed lands have been handed over to relevant parties for residential development.
747CL Cat. A	Advance Site Formation and Engineering Infrastructure Works at Kwu Tung North New Development Area and Fanling North New Development Area	17,320.1		9/2019	12/2026		
759CL Cat. A	First Stage of Site Formation and Engineering Infrastructure at Kwu Tung North New Development Area and Fanling North New Development Area	896.4		12/2019	12/2026		
835CL Cat. A	Remaining phase of site formation and engineering infrastructure works at Kwu Tung North new development area and Fanling North new development area – detailed design and site investigation	764.5		12/2019	2024	The scope of the project mainly comprises site formation and engineering infrastructure works for the remaining phase development of KTN and	The detailed design of site formation and infrastructure works under remaining phase of the NDA development commenced from

Infrastructure Works in North District

April 2024

Item No. & Cat.	Project Title	Estimated Cost (\$M)	Policy Sec. & Agency	Commence- ment Date (M/Y)	Completion Date (M/Y)	Description/ Remark	Progress/ Existing Condition
828CL Cat. B	Remaining phase of site formation and engineering infrastructure works at Kwu Tung North new development area and Fanling North new development area – construction	32,518.4		7/2024 (tentative)	12/2031 (tentative)	FLN NDA.	December 2019 to July 2020. Gazettes under road and sewerage ordinances were published in September 2022. It is targeted to commence the construction works in Q3 2024.

Infrastructure Works in North District

April 2024

Item No. & Cat.	Project Title	Estimated Cost (\$M)	Policy Sec. & Agency	Commencement Date (M/Y)	Completion Date (M/Y)	Description/ Remark	Progress/ Existing Condition
	<div> <div> <p>圖例 (LEGEND)</p> <ul style="list-style-type: none"> --- 古洞北新發展區界線 BOUNDARY OF KWU TUNG NORTH NEW DEVELOPMENT AREA 前期工程 ADVANCE WORKS 擬議道路及相關工程 PROPOSED ROADWORKS AND ASSOCIATED WORKS 擬議安置大廈 PROPOSED HOE BUILDING AND ASSOCIATED WORKS 擬議污水管線 PROPOSED SEWERAGE WORKS 第一期工程 FIRST STAGE WORKS </div> <div> <p>位置圖 LOCATION PLAN</p> </div> </div> <div> <div> <p>圖例 (LEGEND)</p> <ul style="list-style-type: none"> --- 粉嶺北新發展區界線 BOUNDARY OF FANLING NORTH NEW DEVELOPMENT AREA 前期工程 ADVANCE WORKS 擬議道路及相關工程 PROPOSED ROADWORKS AND ASSOCIATED WORKS 擬議污水管線 PROPOSED SEWERAGE WORKS 第一期工程 FIRST STAGE WORKS </div> <div> <p>位置圖 LOCATION PLAN</p> </div> </div>						
	<p><u>Layout Plans for Advance Works and First Stage Works at Kwu Tung North New Development Area</u></p>						
	<p><u>Layout Plans for Advance Works and First Stage Works at Fanling North New Development Area</u></p>						

Infrastructure Works in North District


April 2024

Item No. & Cat.	Project Title	Estimated Cost (\$M)	Policy Sec. & Agency	Commence- ment Date (M/Y)	Completion Date (M/Y)	Description/ Remark	Progress/ Existing Condition
	<div style="display: flex; justify-content: space-between;"> <div style="width: 48%;"> <p>圖例 LEGEND:</p> <ul style="list-style-type: none"> 古洞北新發展區界線 BOUNDARY OF KWU TUNG NORTH NEW DEVELOPMENT AREA 擬議詳細設計中初步計劃的道路及有關工程範圍 TENTATIVE ROAD SCHEME AND ASSOCIATED WORKS AREA FOR PROPOSED DETAILED DESIGN 擬議詳細設計中初步計劃的生態平衡及相關基礎設施範圍 TENTATIVE SITE FORMATION SCHEME AND ASSOCIATED INFRASTRUCTURE WORKS AREA FOR PROPOSED DETAILED DESIGN 擬議詳細設計中初步計劃的污水泵房 TENTATIVE SEWAGE PUMPING STATION FOR PROPOSED DETAILED DESIGN 上水計網項目第7470L號及79ACI號—占洞北及粉嶺北新發展區預留工程及第一期工程 PWP ITEM NOS. 7470L & 79ACI - ADVANCE WORKS AND FIRST STAGE WORKS FOR DEVELOPMENT AT KWU TUNG NORTH AND FANLING NORTH NEW DEVELOPMENT AREA 土地用途改變前研究範圍 AREA OF PROPOSED RELATED STUDIES FOR SITES WITH LAND USE CHANGE <p>This map shows the remaining phase of site formation and infrastructure works at Kwu Tung North. It includes labels for Tentative Sewage Pumping Station, Ma Tso Lung, Ho Sheung Heung, Long Valley, Pak Shek Au, Kiu Tung Road, and Fanling Highway. A location plan inset shows the area's position relative to Lok Ma Chau and Shuing Shui.</p> </div> <div style="width: 48%;"> <p>圖例 LEGEND:</p> <ul style="list-style-type: none"> 粉嶺北新發展區界線 BOUNDARY OF FANLING NORTH NEW DEVELOPMENT AREA 擬議詳細設計中初步計劃的道路及有關工程範圍 TENTATIVE ROAD SCHEME AND ASSOCIATED WORKS AREA FOR PROPOSED DETAILED DESIGN 擬議詳細設計中初步計劃的地盤平整及基礎設施範圍 TENTATIVE SITE FORMATION SCHEME AND ASSOCIATED INFRASTRUCTURE WORKS AREA FOR PROPOSED DETAILED DESIGN 擬議詳細設計中初步計劃的污水泵房 TENTATIVE SEWAGE PUMPING STATION FOR PROPOSED DETAILED DESIGN 上水計網項目第7470L號及79ACI號—占洞北及粉嶺北新發展區預留工程及第一期工程 PWP ITEM NOS. 7470L & 79ACI - ADVANCE WORKS AND FIRST STAGE WORKS FOR DEVELOPMENT AT KWU TUNG NORTH AND FANLING NORTH NEW DEVELOPMENT AREA 土地用途改變前研究範圍 AREA OF PROPOSED RELATED STUDIES FOR SITES WITH LAND USE CHANGE <p>This map shows the remaining phase of site formation and infrastructure works at Fanling North. It includes labels for Tentative Fresh Water Service Reservoir, Tentative Flushing Water Service Reservoir, Tentative Sewage Pumping Station, Lung Yeuk Tau, and various roads like Lok Yip Road and Jockey Club Road. A location plan inset shows its proximity to Lok Ma Chau and Shuing Shui.</p> </div> </div>						
	<p align="center"><u>Layout Plan of Kwu Tung North New Development Area</u></p> <p align="center"><u>Remaining Phase</u></p>					<p align="center"><u>Layout Plan of Fanling North New Development Area</u></p> <p align="center"><u>Remaining Phase</u></p>	

Infrastructure Works in North District

April 2024

Item No. & Cat.	Project Title	Estimated Cost (\$M)	Policy Sec. & Agency	Commencement Date (M/Y)	Completion Date (M/Y)	Description/ Remark	Progress/ Existing Condition
7823CL Cat. A	Development of Lok Ma Chau Loop – Main Works Package 1 – detailed design and site investigation	268.3	SDEV CEDD	9/2018	12/2024	This project mainly comprises site formation and infrastructure works under Main Works Package 1 for the development of Lok Ma Chau Loop.	The site formation and infrastructure works commenced in July 2021. Following the Government's announcement on 5 January 2024 regarding the release of 5 hectares of land in the Loop for the construction of the remaining five Batch One buildings under Hong Kong-Shenzhen Innovation and Technology Park (HSITP), CEDD completed the dismantling and transfer of community isolation facilities and associated sewage treatment facilities in March 2024. The concerned piece of land for the construction of the first building was handed over to HSITP on 15 April 2024. Site formation works of the land for the remaining four buildings are in progress.
7856CL Cat.A	Development of Lok Ma Chau Loop – Main Works Package 1 – site formation and infrastructure works	13,217.3		7/2021	7/2027		

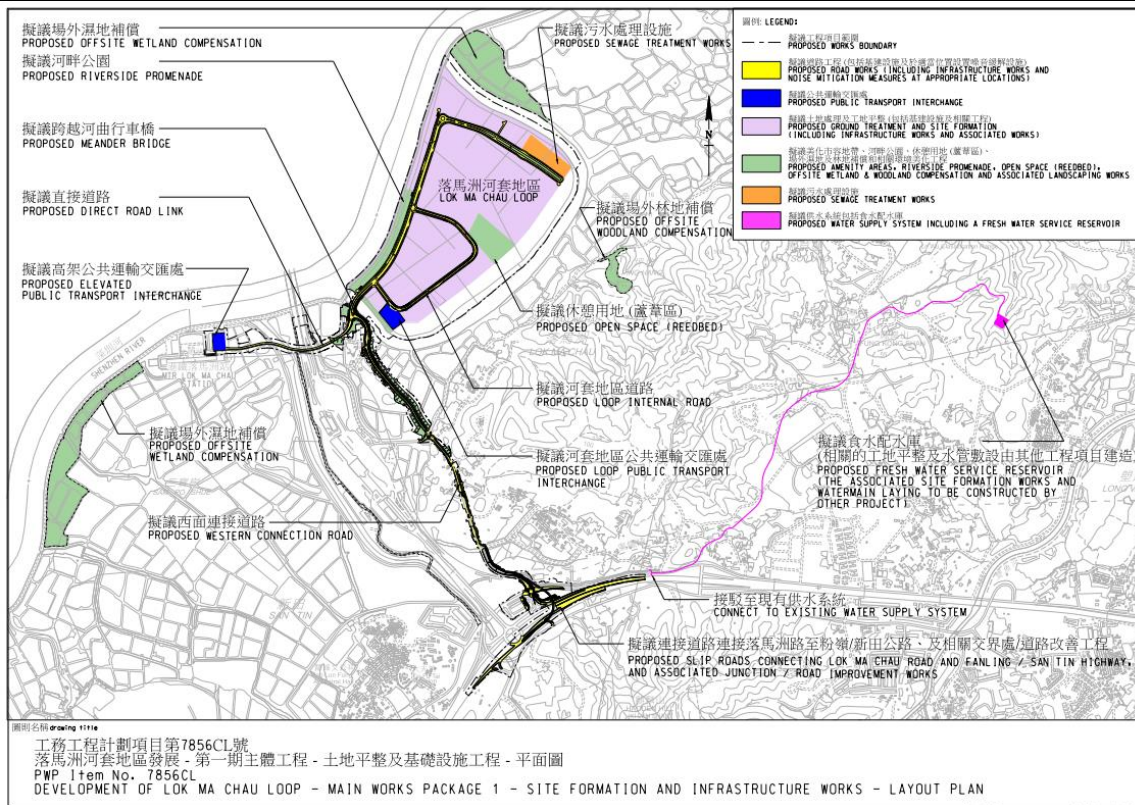

Infrastructure Works in North District

April 2024

Item No. & Cat.	Project Title	Estimated Cost (\$M)	Policy Sec. & Agency	Commence- ment Date (M/Y)	Completion Date (M/Y)	Description/ Remark	Progress/ Existing Condition
7086TI Cat C	Improvement to So Kwun Po Interchange	To be determined	STL CEDD	2025	2030	The scope of the project is to provide a direct connecting road (comprising at-grade roads, an underpass and a single two-lane flyover) of approximately 700m between San Wan Road and Pak Wo Road.	The project is at Investigation and Design Stage.
196CD Cat. A	Drainage improvement at North District- Phase 1	950.0	SDEV DSD	08/2023	2028	The scope of the project comprises the construction of about drainage improvement works at following locations: 1) Kong Ha and Sha Tau Kok Town, 2) Shek Kiu Tau, 3) Hang Tau, 4) Kai Fong Garden, 5) Kwu Tung Road and 6) Tin Ping Shan Tsuen.	The construction contract commenced on 31 August 2023 for completion in 2028.
434DS Cat. A	Village Sewerage in Fanling Wai, So Kwun Po and Leng Pei Tsuen, Fanling	179.7	SEE DSD	1/2021	3/2025	The scope of the project comprises construction of about 6km long sewers in Fanling Wai, So Kwun Po and Leng Pei Tsuen.	The contract commenced in January 2021 for completion in March 2025. Around 50% of works were completed. The sewerage works at So

Infrastructure Works in North District

April 2024

Item No. & Cat.	Project Title	Estimated Cost (\$M)	Policy Sec. & Agency	Commence- ment Date (M/Y)	Completion Date (M/Y)	Description/ Remark	Progress/ Existing Condition
							Kwun Po and Leng Pei Tsuen was substantially completed in August 2022 and July 2023 respectively. The sewerage works at Fanling Wai are in progress.
462DS Cat. A	North District sewerage, Stage 1 phase 2C and Stage 2 phase 1 - Village Sewerage in Sheung Shui Heung	274.3	SEE DSD	9/2023	12/2027	The works include the construction of about 8.5km of public sewerage systems in Sheung Shui Heung including Wai Loi Tsuen, Mun Hau Tsuen, Chung Sum Tsuen, Ha Pak Tsuen, Sheung Pak Tsuen, Tai Yuen Tsuen, Hing Yan Tsuen and Po Sheung Tsuen and ancillary works.	The contract commenced in October 2023 for completion in December 2027.
339DS Cat. C	North District sewerage, Stage 1 phase 2C and Stage 2 phase 1	507.6	SEE DSD	9/2025 (tentative)	6/2035 (tentative)	The scope of the project comprises construction of village sewerage works in the 9 unsewered areas in North District.	The design is being reviewed.

Infrastructure Works in North District

April 2024

Item No. & Cat.	Project Title	Estimated Cost (\$M)	Policy Sec. & Agency	Commence- ment Date (M/Y)	Completion Date (M/Y)	Description/ Remark	Progress/ Existing Condition
392DS Cat. A	Expansion of Sha Tau Kok Sewage Treatment Works Phase 1	2,040.9	SEE DSD	11/2018	2025	The scope of the project comprises expansion of the existing sewage treatment works and construction of a 1.7km submarine outfall. The works was carried out together with 423DS under Contract No. DC/2018/03.	The project commenced in November 2018 for target completion in 2025. About 80% of the works were completed. The construction of sewage treatment works was in progress.
345DS Cat. C	North District Sewerage, Stage 2 Part 2A	376.7	SEE DSD	9/2025 (tentative)	5/2034 (tentative)	The scope of the project comprises construction of the 4 unsewered villages in North District.	The project is at design stage. We aim to gazette the works at Kam Tsin Village in 2024.
457DS Cat. A	North District Sewerage, Stage 2 Part 2A – Village Sewerage in Muk Wu, New Territories	120.0	SEE DSD	8/2022	5/2027	The scope of the project comprises construction of a sewage pumping station with associated sewage rising mains and gravity sewers in Muk Wu.	The project commenced in August 2022 for target completion in May 2027. The sewerage works at Muk Wu are in progress.
203DS Cat. C	North District Sewerage, Stage 2 Part 2B	1246.2	SEE DSD	9/2025 (tentative)	10/2035 (tentative)	The scope of the project comprises construction of village sewerage systems in 11 unsewered areas in	The project is at design stage.

Infrastructure Works in North District

April 2024

Item No. & Cat.	Project Title	Estimated Cost (\$M)	Policy Sec. & Agency	Commence- ment Date (M/Y)	Completion Date (M/Y)	Description/ Remark	Progress/ Existing Condition
						North District.	
458DS Cat. C	North District Sewerage – Village Sewerage in Ta Kwu Ling and Trunk Sewer in Fan Kam Road	1129.5	SEE DSD	7/2026 (tentative)	7/2031 (tentative)	The scope of the project comprises construction of village sewerage systems in 6 unsewered areas at Ta Kwu Ling and a trunk sewer along Fan Kam Road.	The project is under planning.
459DS Cat. C	North District Sewerage – Village Sewerage in Sha Tau Kok	704.7	SEE DSD	6/2027 (tentative)	6/2031 (tentative)	The scope of the project comprises construction of village sewerage systems in 7 unsewered areas at Sha Tau Kok .	The project is under planning.
409DS Cat. A	North East New Territories Sewerage System Upgrade	825.8	SEE DSD	10/2021	6/2027	The project comprises upgrading of existing sewage pumping stations and construction of associated sewage rising mains and gravity sewers.	The project commenced in October 2021. The construction works at Man Kam To Road and Fu Tei Au Road are in progress. The project is targeted for completion by Q2 2027.


Infrastructure Works in North District

April 2024

Item No. & Cat.	Project Title	Estimated Cost (\$M)	Policy Sec. & Agency	Commence-ment Date (M/Y)	Completion Date (M/Y)	Description/ Remark	Progress/ Existing Condition
414DS Cat. A	Rehabilitation of underground sewers – remaining works	306.4	SEE DSD	9/2023	9/2027	The project comprises rehabilitation works for about 360m of underground sewers.	The project commenced in September 2023 for completion by Q3 2027.
388DS Cat A	Shek Wu Hui Effluent Polishing Plant (previously known “Shek Wu Hui Sewage Treatment Works”)	11,972.8	SEE DSD	9/2019	2034	The scope of the project comprises main works for upgrading of existing Shek Wu Hui Sewage Treatment Works in three stages to cope with the forecast sewage flow demand and to enhance its environmental performance.	The construction works are in progress. The project will be implemented by stages. The 1 st stage contracts are targeted to be completed in 2025.

Infrastructure Works in North District

April 2024

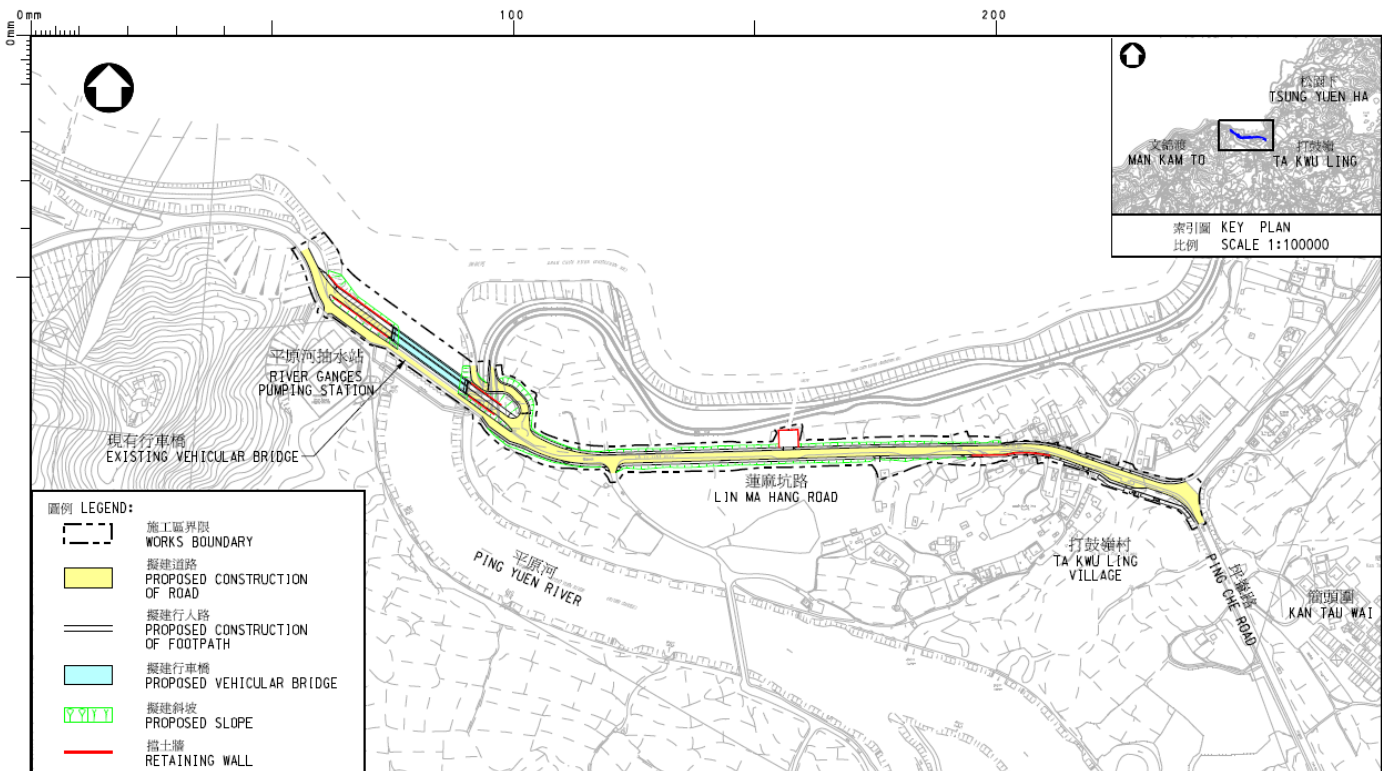Item No. & Cat.	Project Title	Estimated Cost (\$M)	Policy Sec. & Agency	Commence-ment Date (M/Y)	Completion Date (M/Y)	Description/ Remark	Progress/ Existing Condition
6863TH Cat. A	Widening of western section of Lin Ma Hang Road between Ping Yuen River and Ping Che Road	432.3	TLB HyD	2/2020	11/2023	The project mainly includes widening of a section of Lin Ma Hang Road between Ping Yuen River and Ping Che Road to a single two-lane carriageway with footpath on both sides, construction of a new vehicular bridge across Ping Yuen River and associated works.	The construction works were substantial completion and the road was opened on 30 November 2023.
 <p>圖則名稱 plan title</p> <p>工務計劃項目第6863TH號蓮麻坑路西段(平原河至坪輦路)擴闊工程 - 平面圖 PWP ITEM NO. 6863TH WIDENING OF WESTERN SECTION OF LIN MA HANG ROAD BETWEEN PING YUEN RIVER AND PING CHE ROAD - LAYOUT PLAN</p>							

Infrastructure Works in North District

April 2024

Item No. & Cat.	Project Title	Estimated Cost (\$M)	Policy Sec. & Agency	Commencement Date (M/Y)	Completion Date (M/Y)	Description/ Remark	Progress/ Existing Condition
6101TX Cat D	Provision of Universal Accessibility Facilities at Footbridge No. ND02 in North District	<u>Lift No. 1</u> 17.1 <u>Lift No. 2</u> 13.9	TLB HyD	<u>Lift No. 1</u> 12/2022 <u>Lift No. 2</u> 7/2021	<u>Lift No. 1</u> Q1 2026 (Tentative) <u>Lift No. 2</u> 4/2024	<p>The project includes retrofitting of Lift No. 1 (near Sheung Shui Station) at the northern exit and Lift No. 2 (within Choi Yuen Estate) at the southern exit of the footbridge across Choi Yuen Road connecting Choi Yuen Plaza and Sheung Shui Station and the associated works.</p>	<p><u>Lift No. 1</u> Predrilling works are in progress.</p> <p><u>Lift No. 2</u> The lift has been completed and opened for public use.</p>
<p>FIGURE 1</p> <p>NORTH</p> <p>LOCATION PLAN SCALE 1:2000</p> <p>LEGEND:</p> <ul style="list-style-type: none"> PROPOSED LIFT PROPOSED ELEVATED PLATFORM PROPOSED FOOTPATH GROUND LEVEL EXIT DECK LEVEL EXIT <p>DRAWING TITLE FOOTBRIDGE ACROSS CHOI YUEN ROAD CONNECTING CHOI YUEN PLAZA AND SHEUNG SHUI STATION (WALKWAY NO. ND02)</p>							

Infrastructure Works in North District

April 2024

Item No. & Cat.	Project Title	Estimated Cost (\$M)	Policy Sec. & Agency	Commencement Date (M/Y)	Completion Date (M/Y)	Description/Remark	Progress/Existing Condition
6101TX Cat D	Provision of Universal Accessibility Facilities at Footbridge No. ND03 in North District	13.9	TLB HyD	6/2020	Q4 2024 (Tentative)	The project includes retrofitting of a lift at the footbridge across Fanling Station Road near Fanling Station and the associated works.	Diversion of underground utilities has been completed. Foundation works for the lift shaft is in progress.

Infrastructure Works in North District

April 2024

Item No. & Cat.	Project Title	Estimated Cost (\$M)	Policy Sec. & Agency	Commence-ment Date (M/Y)	Completion Date (M/Y)	Description/ Remark	Progress/ Existing Condition
6101TX Cat D	Provision of Universal Accessibility Facilities at Subways Nos. NS112 & NS113	48.6	TLB HyD	4/2021	Q1 2025 (Tentative)	The project includes retrofitting of 3 lifts at the subways across Pak Wo Road and Po Kin Road near Tai Ping Estate and the associated works.	Lift No. 1, No. 2 and No. 3 Foundation works are in progress.

Infrastructure Works in North District

April 2024

Item No. & Cat.	Project Title	Estimated Cost (\$M)	Policy Sec. & Agency	Commence-ment Date (M/Y)	Completion Date (M/Y)	Description/ Remark	Progress/ Existing Condition
6101TX Cat D	Provision of Universal Accessibility Facilities at Footbridge No. NF252	48.2	TLB HyD	4/2021	Q4 2024 (Tentative)	The project includes retrofitting of 3 lifts at the footbridge across Luen On Street near Wo Mun Street and the associated works.	<p><u>Lift No. 1</u> Lift was opened to public in December 2023.</p> <p><u>Lift No. 2</u> Lift was opened to public in March 2024</p> <p><u>Lift No. 3</u> Foundation works are in progress.</p>

Infrastructure Works in North District

April 2024

Item No. & Cat.	Project Title	Estimated Cost (\$M)	Policy Sec. & Agency	Commence-ment Date (M/Y)	Completion Date (M/Y)	Description/ Remark	Progress/ Existing Condition
6101TX Cat D	Provision of Universal Accessibility Facilities at Footbridge No. NF262	41.3	TLB HyD	4/2021	1/2024	The project includes retrofitting of 2 lifts at the footbridge across Jockey Club Road near Tin Ping Road and the associated works.	<p><u>Lift No. 1</u> Lift was opened to public in January 2024.</p> <p><u>Lift No. 2</u> Lift was opened to public in December 2023.</p>

Infrastructure Works in North District

April 2024

Item No. & Cat.	Project Title	Estimated Cost (\$M)	Policy Sec. & Agency	Commencement Date (M/Y)	Completion Date (M/Y)	Description/ Remark	Progress/ Existing Condition
6101TX Cat D	Provision of Universal Accessibility Facilities at Elevated Walkway No. N499	22.9	TLB HyD	4/2021	Q1 2025 (Tentative)	The project includes retrofitting of 2 lifts at the elevated walkway at Pak Wo Road Flyover across Fanling Highway and the associated works.	<u>Lift 1 and Lift 2:</u> Foundation works are in progress.


Infrastructure Works in North District

April 2024

Item No. & Cat.	Project Title	Estimated Cost (\$M)	Policy Sec. & Agency	Commencement Date (M/Y)	Completion Date (M/Y)	Description/ Remark	Progress/ Existing Condition
6101TX Cat D	Provision of Universal Accessibility Facilities at Footbridge No. NF121	19.6	TLB HyD	5/2022	Q4 2025 (Tentative)	The project includes retrofitting of 2 lifts at the footbridge across San Wan Road near Sheung Shui MTR Station Exit A4 and the associated works.	<p><u>Lift No. 1</u> The foundation works of the lift tower are in progress.</p> <p><u>Lift No. 2</u> The site investigation works are in progress.</p>
<div> <div> <p>附件一 ENCLOSURE 1</p> <p>圖例 LEGEND:</p> <ul style="list-style-type: none"> 施工範圍 LIMIT OF WORKS AREA 現有行人天橋編號: NF121 EXISTING FOOTBRIDGE NO. NF121 升降機地面出口 LIFT GROUND OPENING AT GROUND LEVEL 升降機天橋出口 LIFT DECK OPENING AT DECK LEVEL 擬建的升降機 PROPOSED LIFT 擬建的高架平台 PROPOSED ELEVATED PLATFORM 部份現有單車徑被改建成行人路 PART OF EXISTING CYCLE TRACK TO BE CONVERTED TO FOOTPATH <p>細則圖 DETAILED PLAN 比例 SCALE 1 : 1000</p> </div> <div> <p>擬建的升降機1 PROPOSED LIFT 1</p> <p>擬建的升降機2 PROPOSED LIFT 2</p> <p>立面圖 ELEVATION A</p> <p>立面圖 ELEVATION B</p> <p>立面圖 ELEVATION 比例 SCALE 1 : 500</p> </div> <div> <p>MANNINGS (Asia) Consultants Limited</p> <p>項目 PROJECT TITLE 顧問合約編號: CE 52/2018 (HY) 在行人天橋、高架行人道及行人隧道提供人 人暢道通行設施第五組 - 勘察研究、設計 及建造 AGREEMENT NO. CE 52/2018 (HY) PROVISION OF UNIVERSAL ACCESSIBILITY FACILITIES AT FOOTBRIDGES, ELEVATED WALKWAYS AND SUBWAYS PACKAGE 5 - INVESTIGATION, DESIGN AND CONSTRUCTION 圖紙名稱 (DRAWING) TITLE 擬內新填路紅上水站附近A4出口的天橋 (結構編號: NF121) FOOTBRIDGE ACROSS SAN WAN ROAD NEAR SHEUNG SHUI MTR STATION EXIT A4 (STRUCTURE NO. NF121) 圖紙編號 (DRAWING NO.) Q1062/CATD/NF121/101 繪圖 (DRAWN) 日期 (DATE) 審核 (CHECKED) 批准 (APPROVED) 比例 (SCALE) AS SHOWN ON A3 狀態 (STATUS) CAD D PAPER 路政處 HIGHWAYS DEPARTMENT 重大工程項目管理處 MAJOR WORKS PROJECT MANAGEMENT OFFICE</p> </div> </div>							





Infrastructure Works in North District

April 2024

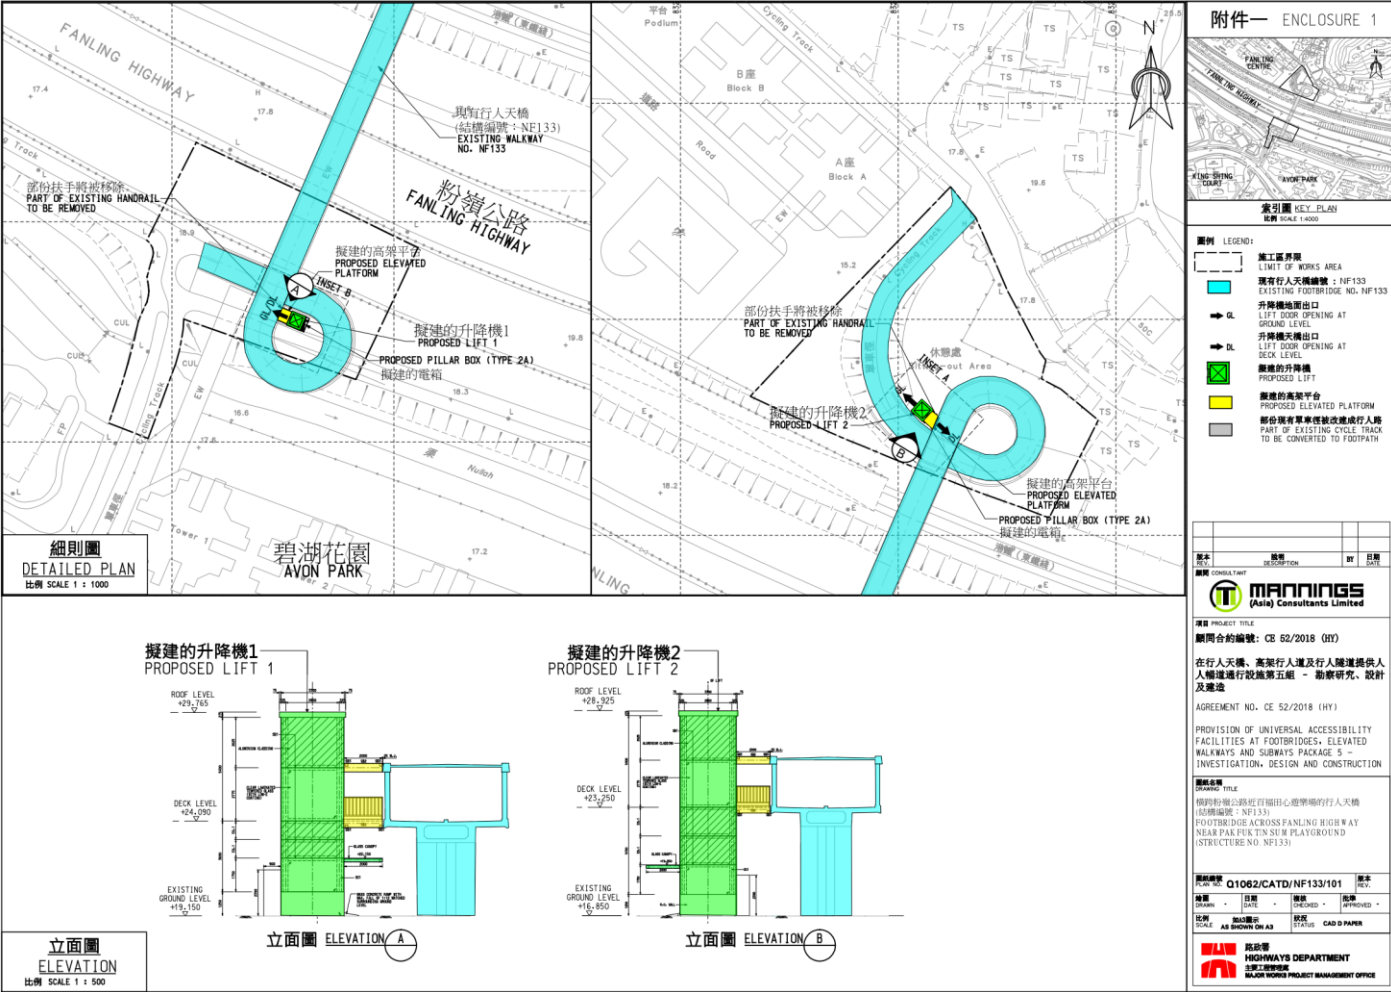Item No. & Cat.	Project Title	Estimated Cost (\$M)	Policy Sec. & Agency	Commencement Date (M/Y)	Completion Date (M/Y)	Description/ Remark	Progress/ Existing Condition
6101TX Cat D	Provision of Universal Accessibility Facilities at Footbridge No. NF133	19.6	TLB HyD	5/2022	Q1 2025 (Tentative)	The project includes retrofitting of 2 lifts at the footbridge across Fanling Highway near Pak Fuk Tin Sum Playground and the associated works.	<p><u>Lift No. 1</u> The foundation works of the lift tower are in progress.</p> <p><u>Lift No. 2</u> The structural works of the lift tower are in progress.</p>
<div>  <p>附件一 ENCLOSURE 1</p> <p>索引圖 KEY PLAN 比例 SCALE 1:1000</p> <p>圖例 LEGEND:</p> <ul style="list-style-type: none"> 施工區界限 LIMIT OF WORKS AREA 現有行人天橋編號：NF133 EXISTING FOOTBRIDGE NO. NF133 升降機地面出口 LIFT DOOR OPENING AT GROUND LEVEL 升降機天橋出口 LIFT DOOR OPENING AT BRIDGE LEVEL 擬建的升降機 PROPOSED LIFT 擬建的高架平台 PROPOSED ELEVATED PLATFORM 部份現有單車徑被改造成行人路 PART OF EXISTING CYCLE TRACK TO BE CONVERTED TO FOOTPATH <p>細則圖 DETAILED PLAN 比例 SCALE 1:1000</p> <p>立面圖 ELEVATION 比例 SCALE 1:500</p> <p>擬建的升降機1 PROPOSED LIFT 1</p> <p>擬建的升降機2 PROPOSED LIFT 2</p> <p>立面圖 ELEVATION A</p> <p>立面圖 ELEVATION B</p> <p>MANNING'S (Asia) Consultants Limited</p> <p>PROVISION OF UNIVERSAL ACCESSIBILITY FACILITIES AT FOOTBRIDGES: ELEVATED WALKWAYS AND SUBWAYS PACKAGE 5 - INVESTIGATION, DESIGN AND CONSTRUCTION</p> <p>圖則名稱 DRAWING TITLE 粉嶺粉嶺公路近碧湖花園中心遊樂場的行人天橋 (結構編號：NF133) FOOTBRIDGE ACROSS FANLING HIGHWAY NEAR PAK FUK TIN SUM PLAYGROUND (STRUCTURE NO. NF133)</p> <p>圖則編號 DRAWING NO. Q1062/CATD/NF133/101</p> <p>繪圖 DRAWN 日期 DATE 校核 CHECKED 批准 APPROVED</p> <p>工程處 HIGHWAYS DEPARTMENT 北區工程處 NORTH DISTRICT PROJECT MANAGEMENT OFFICE</p> </div>							

Infrastructure Works in North District


April 2024

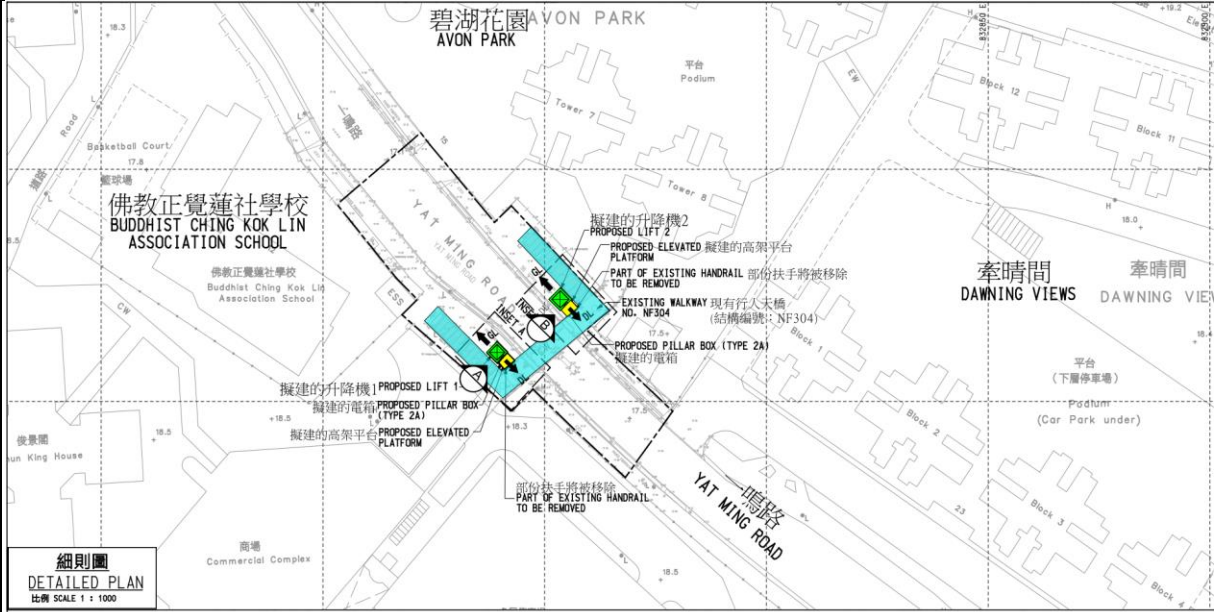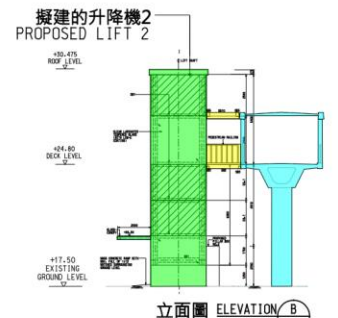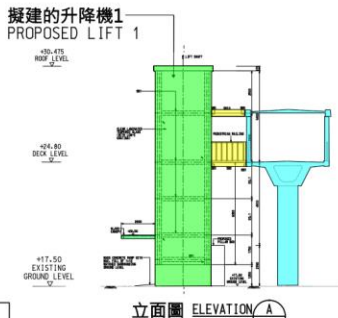Item No. & Cat.	Project Title	Estimated Cost (\$M)	Policy Sec. & Agency	Commencement Date (M/Y)	Completion Date (M/Y)	Description/ Remark	Progress/ Existing Condition
6101TX Cat D	Provision of Universal Accessibility Facilities at Footbridge No. NF304	19.6	TLB HyD	5/2022	Q4 2025 (Tentative)	The project includes retrofitting of 2 lifts at the footbridge across Yat Ming Road near King Shing Court Commercial Complex and the	<u>Lift No. 1</u> The foundation works of the lift tower are in progress. <u>Lift No. 2</u> The diversion of underground utilities is in progress, to allow space for the construction of the foundation of the lift tower.
<div><div><div><p>細則圖 DETAILED PLAN 比例 SCALE 1 : 1000</p></div></div><div><div><p>立面圖 ELEVATION 比例 SCALE 1 : 500</p></div></div><div><p>附件一 ENCLOSURE 1</p><p>索引圖 KEY PLAN 比例 SCALE 1:4000</p><p>圖例 LEGEND:</p><ul style="list-style-type: none">施工區界限 LIMIT OF WORKS AREA現有行人天橋編號: NF304 EXISTING FOOTBRIDGE NO. NF304升降機地面出口 LIFT DOOR OPENING AT GROUND LEVEL升降機天橋出口 LIFT DOOR OPENING AT DECK LEVEL擬建的升降機 PROPOSED LIFT擬建的高架平台 PROPOSED ELEVATED PLATFORM部份現有單車徑改建成人行路 PART OF EXISTING CYCLE TRACK TO BE CONVERTED TO FOOTPATH<p>圖本 PROJECT TITLE 圖號 DESCRIPTION BY 日期 DATE</p><p>顧問 CONSULTANT MANNINGS (Asia) Consultants Limited</p><p>圖則名稱 TITLE 橫荷一橋路近皇庭商場的人行天橋 (結構編號: NF304) FOOTBRIDGE ACROSS YAT MING ROAD NEAR KING SHING COURT COMMERCIAL COMPLEX (STRUCTURE NO. NF304)</p><p>圖則編號 Q1062/CATD/NF304/101 圖本 圖號 DESCRIPTION 日期 DATE 圖號 CHECKED 日期 DATE 圖號 APPROVED 比例 SCALE 圖號 DRAWN 圖號 CHECKED 圖號 APPROVED 圖號 CAD 3 PAPER</p><p>路政署 HIGHWAYS DEPARTMENT 主要工程管理處 MAJOR WORKS PROJECT MANAGEMENT OFFICE</p></div></div>							

Infrastructure Works in North District

April 2024

Item No. & Cat.	Project Title	Estimated Cost (\$M)	Policy Sec. & Agency	Commencement Date (M/Y)	Completion Date (M/Y)	Description/ Remark	Progress/ Existing Condition
6101TX Cat D	Provision of Universal Accessibility Facilities at Subway No. NS50	19.6	TLB HyD	5/2022	Q4 2025 (Tentative)	The project includes retrofitting of 2 lifts at the subway across Jockey Club Road near Fu Hing Street and the associated works.	<p><u>Lift No. 1</u> The temporary diversion of cycle track and relocation of pillar box are being arranged.</p> <p><u>Lift No. 2</u> The site investigation works are being arranged.</p>

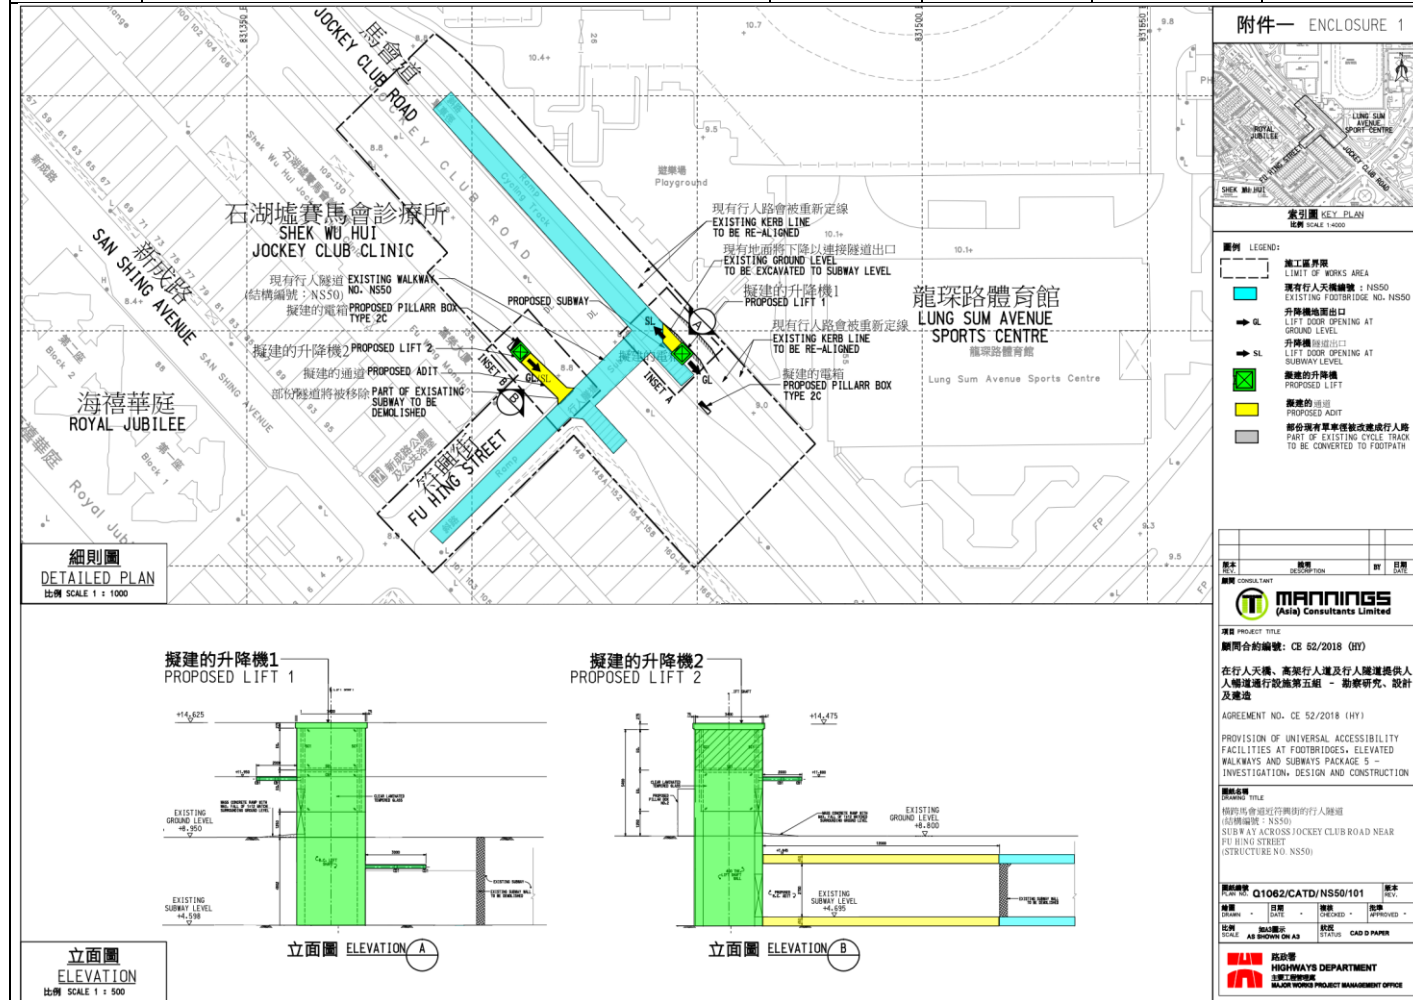

Infrastructure Works in North District


April 2024

Item No. & Cat.	Project Title	Estimated Cost (\$M)	Policy Sec. & Agency	Commencement Date (M/Y)	Completion Date (M/Y)	Description/Remark	Progress/Existing Condition
6101TX Cat D	Provision of Universal Accessibility Facilities at Subway No. NS120	29.3	TLB HyD	5/2022	Q4 2025 (Tentative)	The project includes retrofitting of 3 lifts at the subway across Jockey Club Road and Po Shek Wu Road near Hing Yan Tsuen and the associated works.	<p><u>Lift No. 1</u> The site investigation works are in progress.</p> <p><u>Lift No. 2</u> The foundation works of the lift tower are in progress.</p> <p><u>Lift No. 3</u> The foundation works of the lift tower are in progress.</p>

Infrastructure Works in North District

April 2024

Item No. & Cat.	Project Title	Estimated Cost (\$M)	Policy Sec. & Agency	Commencement Date (M/Y)	Completion Date (M/Y)	Description/ Remark	Progress/ Existing Condition
6101TX Cat D	Provision of Universal Accessibility Facilities at Footbridge No. CY06	18.6	TLB HyD	1/2023	Q1 2026 (Tentative)	The project includes retrofitting of 1 lift at the footbridge across existing road connecting Choi Chu House and Choi Wah House of Choi Yuen Estate and the associated works.	<u>Lift No. 1</u> Advance preparation works were completed. The site investigation works are in progress.

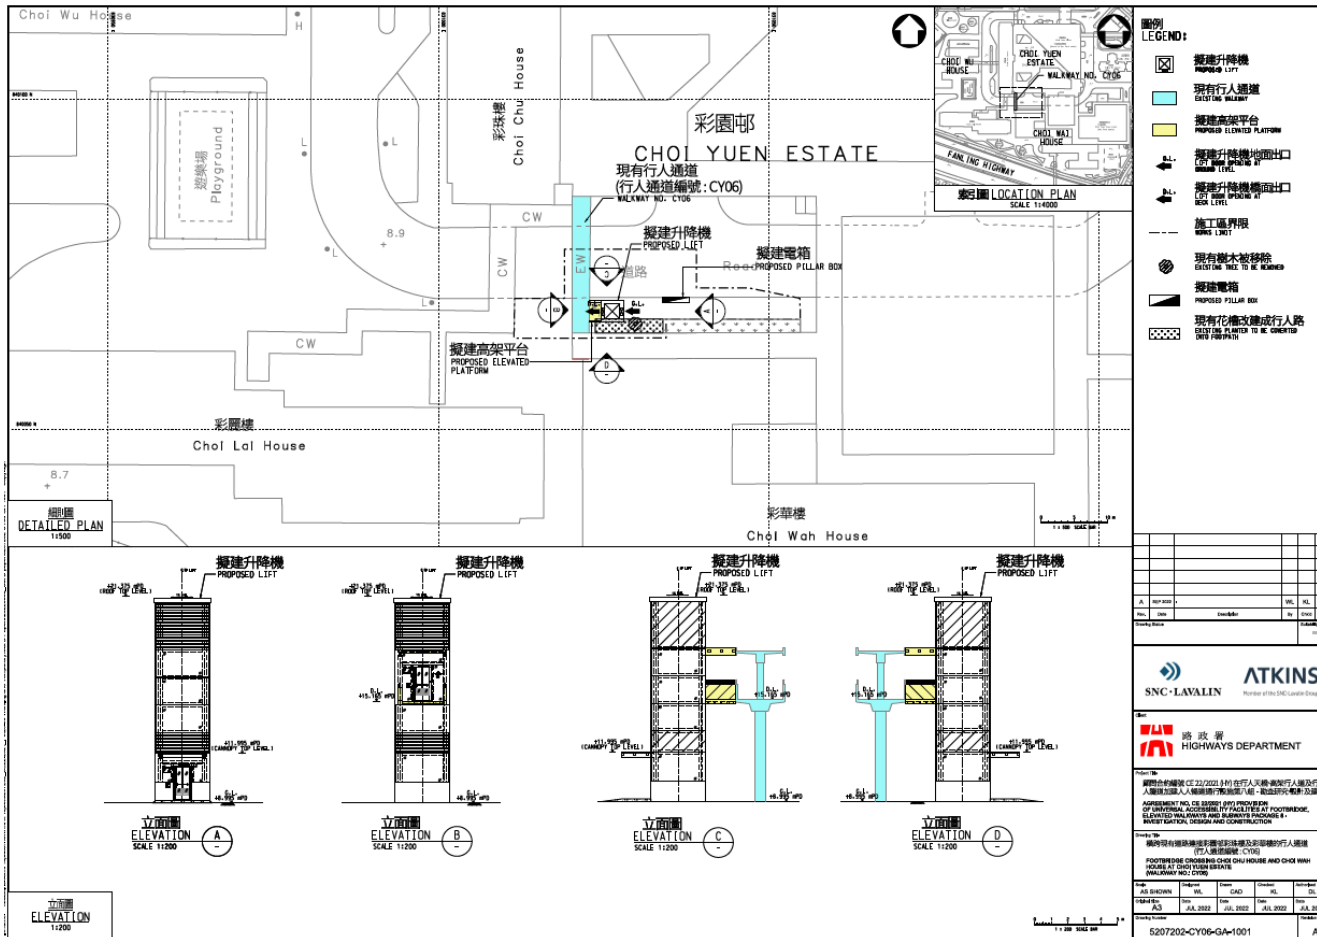

Infrastructure Works in North District


April 2024

Item No. & Cat.	Project Title	Estimated Cost (\$M)	Policy Sec. & Agency	Commence- ment Date (M/Y)	Completion Date (M/Y)	Description/ Remark	Progress/ Existing Condition
-	Footbridge Linking Fanling MTR Station and Luen Wo Hui	About 1,500	SHYA HyD	Q4 2026 (Tentative)	Q4 2030 (Tentative)	The project is to construct a footbridge of about 1km long linking Fanling MTR Station and Luen Wo Hui so as to increase the general connectivity of the area.	The feasibility study of the project was completed in November 2023. The follow-up study is in progress.

Infrastructure Works in North District

April 2024


Item No. & Cat.	Project Title	Estimated Cost (\$M)	Policy Sec. & Agency	Commencement Date (M/Y)	Completion Date (M/Y)	Description/ Remark	Progress/ Existing Condition
355WF Cat.A	Water Supply to New Housing Developments in Sheung Shui and Fanling	1,699.7	DEVB WSD	9/2018	Phased completion from 12/2021 to Q4/2024	<p>The scope of the proposed works comprises:</p> <p>(a) construction of a fresh water service reservoir at Tong Hang with a capacity of 55 000 cubic metres;</p> <p>(b) laying of about 2 kilometres (km) trunk mains with 900 millimetres (mm) diameter connecting to the new service reservoir to existing water supply system;</p> <p>(c) laying of about 12 km distribution mains with diameters ranging from 150 mm and 700 mm in the south-western part of Sheung Shui and Fanling areas and associated service connections;</p> <p>(d) upgrading of the existing Tai Po fresh water pumping station and laying of associated water mains; and</p> <p>(e) associated works including environmental mitigation works, landscaping works.</p>	<p>The proposed works commenced in September 2018 and Upgrading of Tai Po fresh water pumping station was substantially completed in December 2021.</p> <p>The construction of Tong Hang No.3 fresh water service reservoir is substantially completed and target for phased commissioning by mid-2024.</p> <p>The laying of distribution mains in the south-western part of Sheung Shui and Fanling areas are in progress.</p>

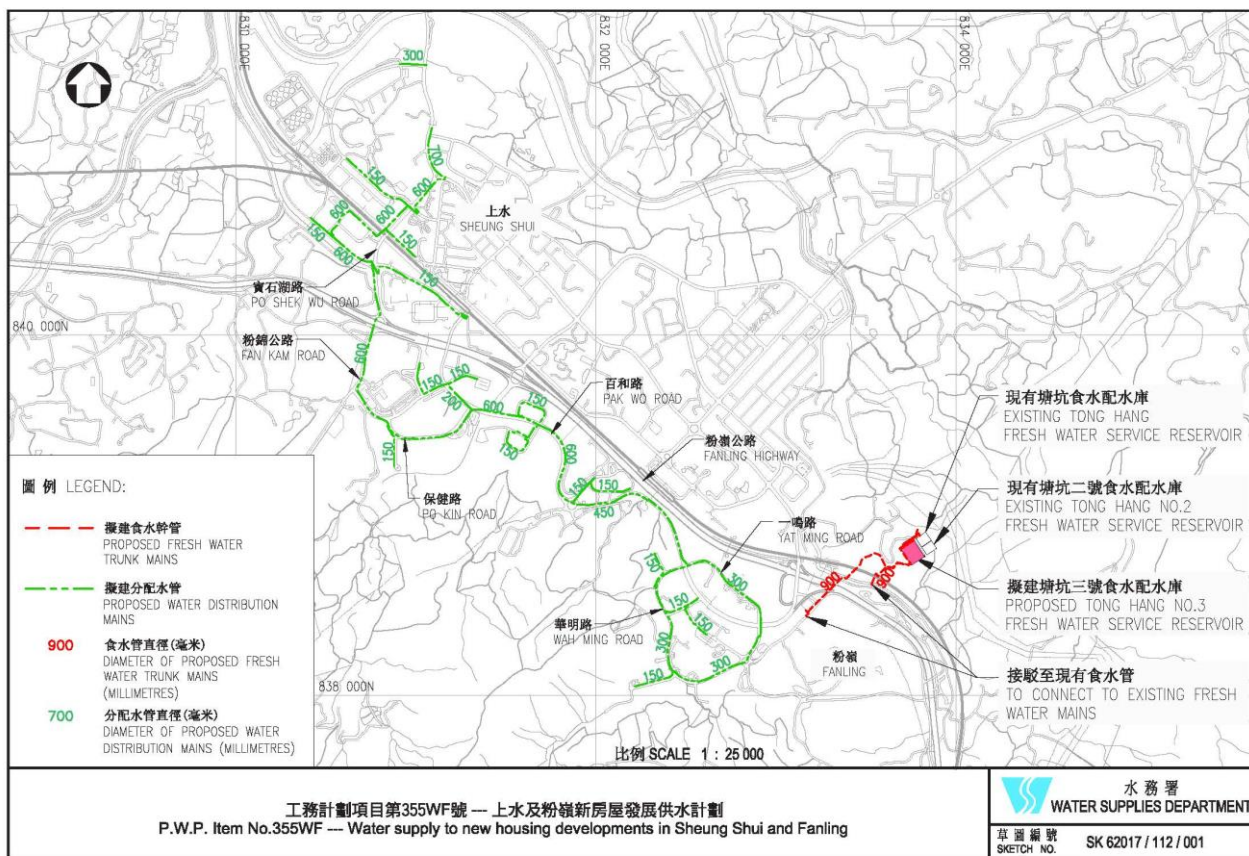

Infrastructure Works in North District

April 2024

Item No. & Cat.	Project Title	Estimated Cost (\$M)	Policy Sec. & Agency	Commencement Date (M/Y)	Completion Date (M/Y)	Description/ Remark	Progress/ Existing Condition
055WS Cat.A	Reclaimed Water Supply to Sheung Shui and Fanling	1,255.5	DEVB WSD	7/2021	Phased completion from Q1/2024 to Q4/2026	<p>The scope of the proposed works comprises:</p> <p>(a) construction of Shek Wu Hui water reclamation plant (SWHWRP) with a production capacity of up to 73 000 cubic metres (m³) per day;</p> <p>(b) laying of about 1.2 kilometres (km) of pumping mains with a diameter of 600 millimetres (mm) connecting the proposed SWHWRP and the Table Hill reclaimed water service reservoir;</p> <p>(c) laying of about 24.1 km of distribution mains with diameters ranging from 150 mm to 450 mm in the north-eastern part of Sheung Shui and Fanling (SSF) areas and associated water main connection works; and</p> <p>(d) associated works including environmental mitigation works, landscaping works and other engineering works.</p>	Contract No. 3/WSD/20 commenced on 30 July 2021. First supply of reclaimed water is targeted in Q1 2024 and the remaining works are targeted to be completed in phases by Q4 2026.

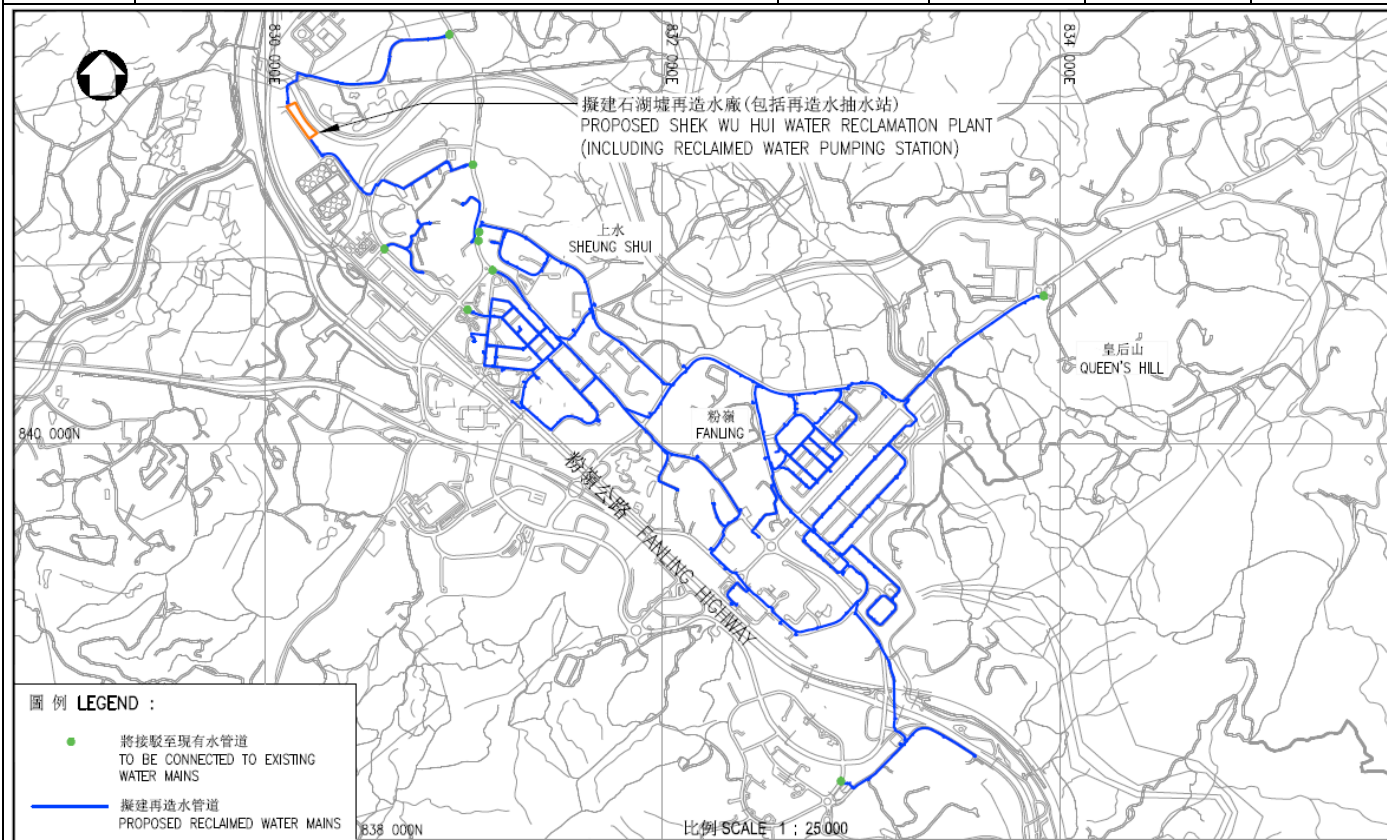

工程計劃編號第55WS號 — 上水及粉嶺再造水供應工程
P.W.P. Item No. 55WS — Reclaimed water supply to Sheung Shui and Fanling


水務署
WATER SUPPLIES DEPARTMENT
草圖編號 SKETCH NO. SK 62020 / 019

REF. 62020-019.DWG

Infrastructure Works in North District

April 2024


Item No. & Cat.	Project Title	Estimated Cost (\$M)	Policy Sec. & Agency	Commencement Date (M/Y)	Completion Date (M/Y)	Description/ Remark	Progress/ Existing Condition
793CL Cat. A	Site formation and infrastructure works for police facilities in Kong Nga Po	1,913.0	SDEV CEDD	11/2019	10/2023	<p>The project mainly comprises: -</p> <p>(a) Site formation of about 19 hectares of land for accommodating various police facilities to be co-located at Kong Nga Po;</p> <p>(b) Upgrading of existing Kong Nga Po Road of about 1.7 kilometres long to a 7.3 metres wide single two-lane carriageway and construction of a new vehicular bridge of about 100 m long; and</p> <p>(c) Associated infrastructure works, including road works, waterworks, drainage and sewerage works, geotechnical works, landscaping works, environmental mitigation measures, and other ancillary works.</p>	Construction works commenced in November 2019 the formed land was handed over to ArchSD on 23 December 2022 for their construction of police facilities. Moreover, the upgrading of Kong Nga Po Road was substantially completed. The construction of outstanding works are in progress.

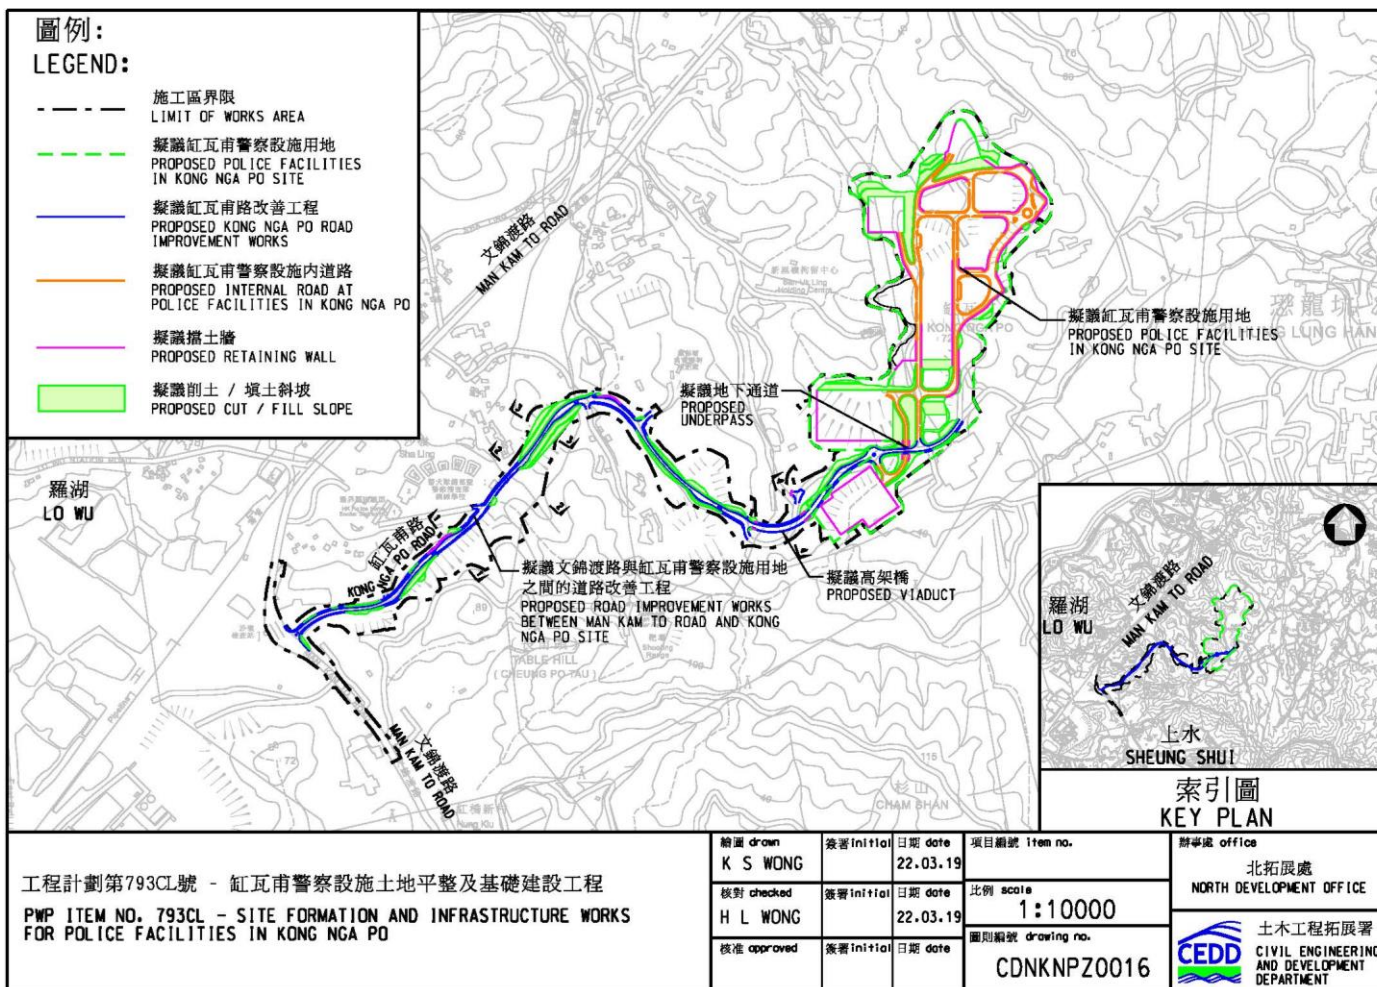

Infrastructure Works in North District

April 2024

Item No. & Cat.	Project Title	Estimated Cost (\$M)	Policy Sec. & Agency	Commencement Date (M/Y)	Completion Date (M/Y)	Description/ Remark	Progress/ Existing Condition
854CL Cat. A	Remaining Phase Development of the New Territories North (NTN) – Planning and Engineering Study for NTN New Town and Man Kam To	200.8	SDEV CEDD & PlanD	10/2021	Q4/2025 (Tentative)	The scope of the study comprises a planning and engineering study on land use planning together with the associated public engagement and various technical and engineering assessments for NTN New Town (including Lo Wu/ Man Kam To).	The planning and engineering study for the remaining phase development of NTN commenced in end October 2021. The land use planning and the associated technical and engineering assessments are in progress. Consultation on the development proposal will be launched in 2024.

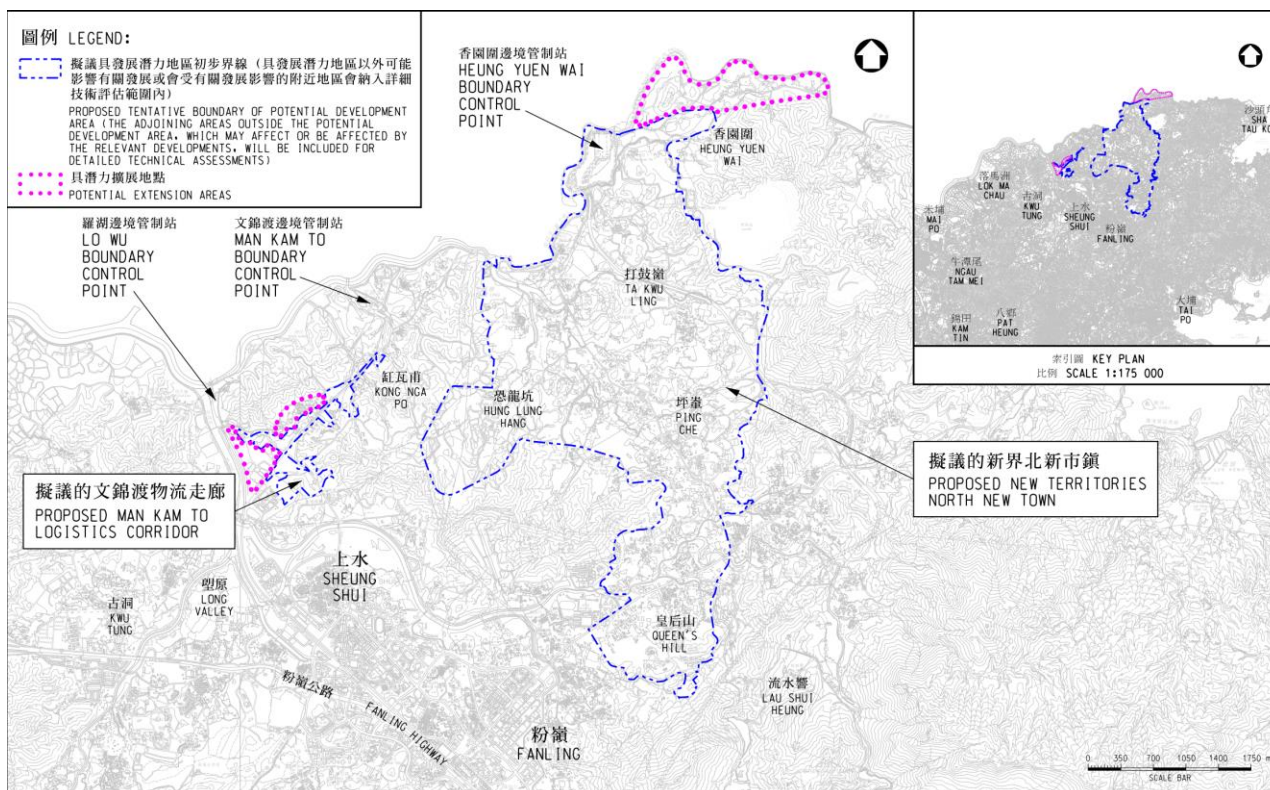

Other Works in North District

April 2024

Item No. & Cat.	Project Title	Estimated Cost (\$M)	Policy Sec. & Agency	Commencement Date (M/Y)	Completion Date (M/Y)	Description/ Remark	Progress/ Existing Condition
-	Public Housing Development at Sheung Shui Areas 4 & 30 Site 1 Phase 1 and Phase 2	About 2,600	SH, HD	5/2022 (building works at Phase 1) Q4/2024 (foundation works at Phase 2)	Q4/2025 (Phase 1) Q2/2027 (Phase 2 PTI) Q4/2029 (Phase 2 PHD)	<ul style="list-style-type: none"> • Provision of approx. 2 088 flats with associated parking and retail facilities. • Public Transport Interchange. • Joint Use Complex (JUC) (Including Community Hall, Day Activity Centre, Hostel for Severely Mentally Handicapped Persons and District Health Centre) • Kindergarten, Residential Care Home for the Elderly, Integrated Vocational Rehabilitation Service Centre and Hostel for Moderately Mentally Handicapped Persons. 	<ul style="list-style-type: none"> • Building works at Phase 1 in progress. • Funding acquisition & TFS preparation for Phase 2 PTI in progress. • PWSC meeting for Phase 2 JUC schedule in June 2024.

Other Works in North District

April 2024

Item No. & Cat.	Project Title	Estimated Cost (\$M)	Policy Sec. & Agency	Commencement Date (M/Y)	Completion Date (M/Y)	Description/ Remark	Progress/ Existing Condition
-	Public Housing Development at Sheung Shui Areas 4 & 30 Site 2 Phase 1 and Phase 2	About 1,900	SH, HD	2/2022 (building works at Phase 2) 7/2021 (foundation & building works at Phase 1)	Q2/2024 (Phase 1) Q3/2025 (Phase 2)	<ul style="list-style-type: none"> Provision of approx. 1 431 flats with associated parking and retail facilities. Public Vehicle Park (PVP). 	Building works at Phase 1 PVP and Phase 2 PHD are in progress.

Other Works in North District

April 2024

Item No. & Cat.	Project Title	Estimated Cost (\$M)	Policy Sec. & Agency	Commencement Date (M/Y)	Completion Date (M/Y)	Description/ Remark	Progress/ Existing Condition
-	Public Housing Development (PHD) at Po Shek Wu Road	About 2,870	SH, HD, CEDD, LandsD	Q1/2025 (foundation works) Q3/2026 (building works)	Q4/2026 (foundation) Q3/2029 (building)	<ul style="list-style-type: none"> • Provision of approx. 1 904 flats with associated parking and retail facilities. • Residential Care Home for the Elderly. • Child Care Centre. • Short-term Food Assistance Service Team main base. • Home Care Services for Frail Elderly Persons. • Kindergarten. • Public footbridge (No. FB3) connecting to Sheung Shui MTR station. 	<ul style="list-style-type: none"> • KMB Bus depot still in operation pending relocation and site handover from KMB to LandsD is scheduled in end 9/2024. • Land contamination report target to be completed by end of 2024. •
-	Public Housing Development at Fanling Area 36 Phase 4	About 1,000	SH, HD	9/2019 (Foundation works) 1/2021 (Building works)	2024 (Domestic block and podium) 2025 (Alteration & Addition works)	<ul style="list-style-type: none"> • Provision of approx. 776 flats • Domestic block sitting on a four-storey podium with retail and carparking facilities. 	Superstructure works are in progress.

Other Works in North District

April 2024

Item No. & Cat.	Project Title	Estimated Cost (\$M)	Policy Sec. & Agency	Commencement Date (M/Y)	Completion Date (M/Y)	Description/ Remark	Progress/ Existing Condition
-	Public Housing Development at Fanling North Area 15 East Phase 1	About 2,923	SH, HD	6/2022 (Foundation works) 7/2023 (Building works)	Year 2026 in stages	<ul style="list-style-type: none"> Provision of approx. 3 120 rental flats and associated facilities. Domestic blocks sitting on a five-storey podium with 585 private car and 24 motorcycle parking spaces, retail facilities, welfare facilities (Including a Day Care Centre for the Elderly and a District Support Centre for Persons with Disabilities funded by Social Welfare Department) and Estate Management Office (EMO). 2 kindergartens. 	Superstructure works are in progress.

Other Works in North District

April 2024

Item No. & Cat.	Project Title	Estimated Cost (\$M)	Policy Sec. & Agency	Commencement Date (M/Y)	Completion Date (M/Y)	Description/ Remark	Progress/ Existing Condition
-	Public Housing Development at Fanling North Area 15 East Phase 2	About 2,542	SH, HD	12/2022 (Foundation works) 2/2024 (Building works)	2027	<ul style="list-style-type: none"> • Provision of approx. 3 048 rental flats and associated facilities. • Domestic block sitting on a three-storey podium with 76 private car and 20 motorcycle parking spaces. • Domestic blocks sitting on a two-storey podium with retail facilities, District Tenancy Management Office and a Public Transport Interchange (Government-funded). • A seven-storey standalone Welfare Facilities Block (Including two Residential Care Home for the Elderly, a Child Care Centre, a Neighbourhood Elderly Centre and a Home Care Services for Frail Elderly Persons), funded by Social Welfare Department. • A footbridge over new Road. 	Foundation works are in progress.

Other Works in North District

April 2024

Item No. & Cat.	Project Title	Estimated Cost (\$M)	Policy Sec. & Agency	Commencement Date (M/Y)	Completion Date (M/Y)	Description/ Remark	Progress/ Existing Condition
-	Public Housing Development at Kwu Tung North Area 19 Phase 1A	Under Review	SH, HD	6/2022 (Foundation works) 6/2023 (Building works)	2026	<ul style="list-style-type: none"> • Provision of approx. 4 328 flats rental flats with associated parking and retail facilities. • Welfare and Carpark and Block (Including A Long Stay Care Home.) • A kindergarten. A Child Care Centre, A Home Care Services for Frail Elderly Persons, A Supported Hostel for Ex-Mentally Ill Persons, An Integrated Family Service Centre and an Integrated Children and Youth Services Centre. 	Superstructure works are in progress.

Other Works in North District

April 2024

Item No. & Cat.	Project Title	Estimated Cost (\$M)	Policy Sec. & Agency	Commencement Date (M/Y)	Completion Date (M/Y)	Description/ Remark	Progress/ Existing Condition
-	Public Housing Development at Kwu Tung North Area 19 Phase 1B	Under Review	SH, HD	6/2023 (Combined Foundation and Building Works)	2026	<ul style="list-style-type: none"> • Provision of approx. 640 flats rental flats. • A kindergarten. 	Foundation works are in progress.

Other Works in North District

April 2024

Item No. & Cat.	Project Title	Estimated Cost (\$M)	Policy Sec. & Agency	Commencement Date (M/Y)	Completion Date (M/Y)	Description/ Remark	Progress/ Existing Condition
-	Public Housing Development at Kwu Tung North Area 19 Phase 2	Under Review	SH, HD	10/2023 (Foundation and Building Works – project adopting Design and Build procurement approach	2027	<ul style="list-style-type: none"> • Provision of approx. 4 336 flats rental flats with associated parking and retail facilities. • Two kindergartens. • A district elderly community centre, a day care centre for the elderly, a day activity centre, a hostel for severely mentally handicapped persons, a hostel for moderately mentally handicapped persons, a supported hostel for mentally/physically handicapped persons, an integrated vocational rehabilitation services centre and a special child care centre. • A footbridge from the terraced podium to connect to the neighbouring Public Housing Development at Kwu Tung North Area 19 Phase 1A. 	Foundation works are in progress.

Other Works in North District

April 2024

Item No. & Cat.	Project Title	Estimated Cost (\$M)	Policy Sec. & Agency	Commence- ment Date (M/Y)	Completion Date (M/Y)	Description/ Remark	Progress/ Existing Condition
279LP (Cat.A)	Kong Nga Po Police Training Facilities	2,983.8	SB & ArchSD	12/2022	12/2026	<p>The Project site is located in a remote rural area about 4 kilometres away from Fanling/ Sheung Shui New Town and covers an area of about 19 hectares. The proposed scope of the project comprises –</p> <p>A. Construction of Kong Nga Po Police Training Facilities to:</p> <ol style="list-style-type: none"> 1. reprovision the existing Police Driving and Traffic Training Centre and the Weapons Training Facilities located at Fan Garden in Fanling; 2. reprovision the existing Ma Tso Lung Firing Range, Lo Wu Firing Range and a helipad located within the Kwu Tung North New Development Area (KTN NDA); 3. construct a new Specialised Operations Training Facilities (SOTF); and 	Foundation and superstructure works are in progress.


Other Works in North District

April 2024

Item No. & Cat.	Project Title	Estimated Cost (\$M)	Policy Sec. & Agency	Commence- ment Date (M/Y)	Completion Date (M/Y)	Description/ Remark	Progress/ Existing Condition
						B. Demolish the existing facilities at (A) (1) and (A) (2) above.	


Community, Leisure & Cultural Facilities in North District

April 2024

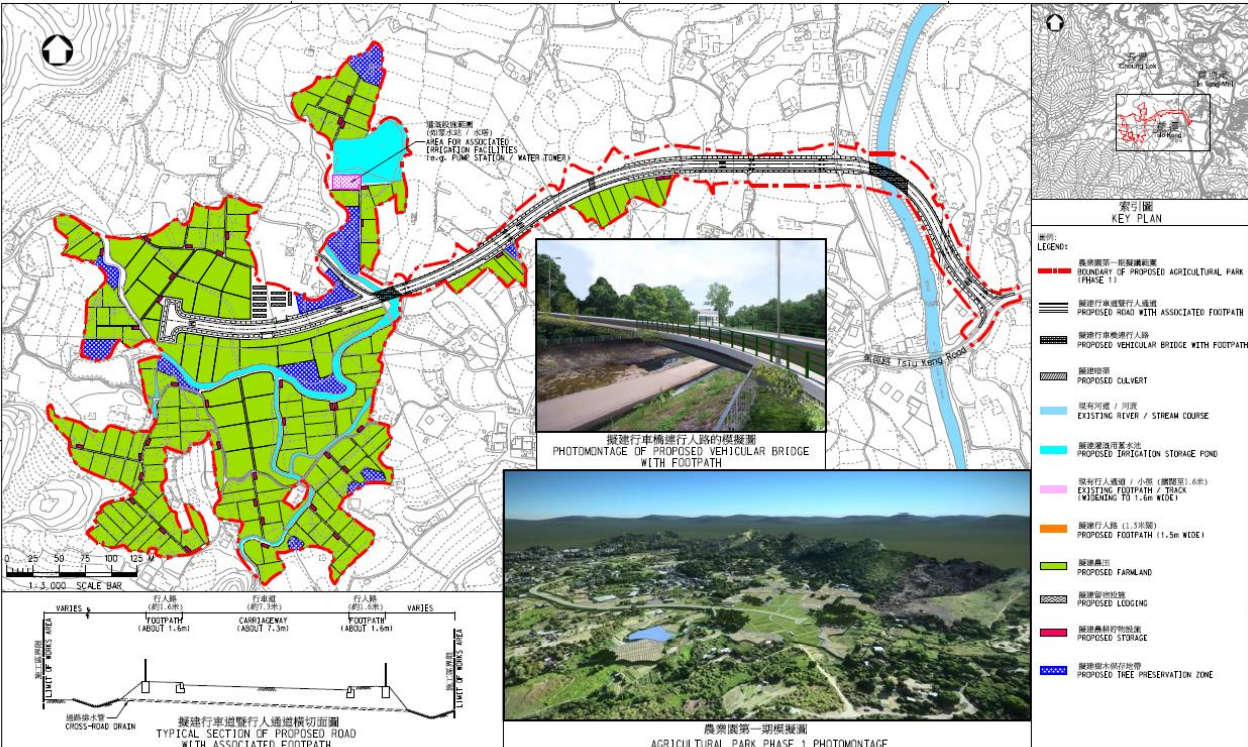Item No. & Cat.	Project Title	Estimated Cost (\$M)	Policy Sec. & Agency	Commencement Date (M/Y)	Completion Date (M/Y)	Description/ Remark	Progress/ Existing Condition
7473RO Cat. A	The Establishment of an Agricultural Park in Kwu Tung South – Phase 1	176.6	FHB CEDD	10/2020	Completed in stages from 11/2022	<p>The Government announced in the 2016 Policy Address the implementation of the New Agriculture Policy (NAP) to promote the modernization and sustainable development of local agriculture. Agri-Park is being developed in two phases. The scope of Phase 1 would include the construction of access road and footpath, and associated park facilities.</p>	<p>The site formation and rehabilitation of fallow farmland have been progressively completed since November 2022. The whole contract works will be completed in mid-2024.</p>
 <p>圖則名稱 Drawing Title: 工務計劃項目第7471RO號 在古洞南設立農業園 — 第一期 — 布局設計圖 PWP ITEM NO. 7471RO THE ESTABLISHMENT OF AN AGRICULTURAL PARK IN KWU TUNG SOUTH – PHASE 1 — LAYOUT PLAN</p>							

Community, Leisure & Cultural Facilities in North District

April 2024

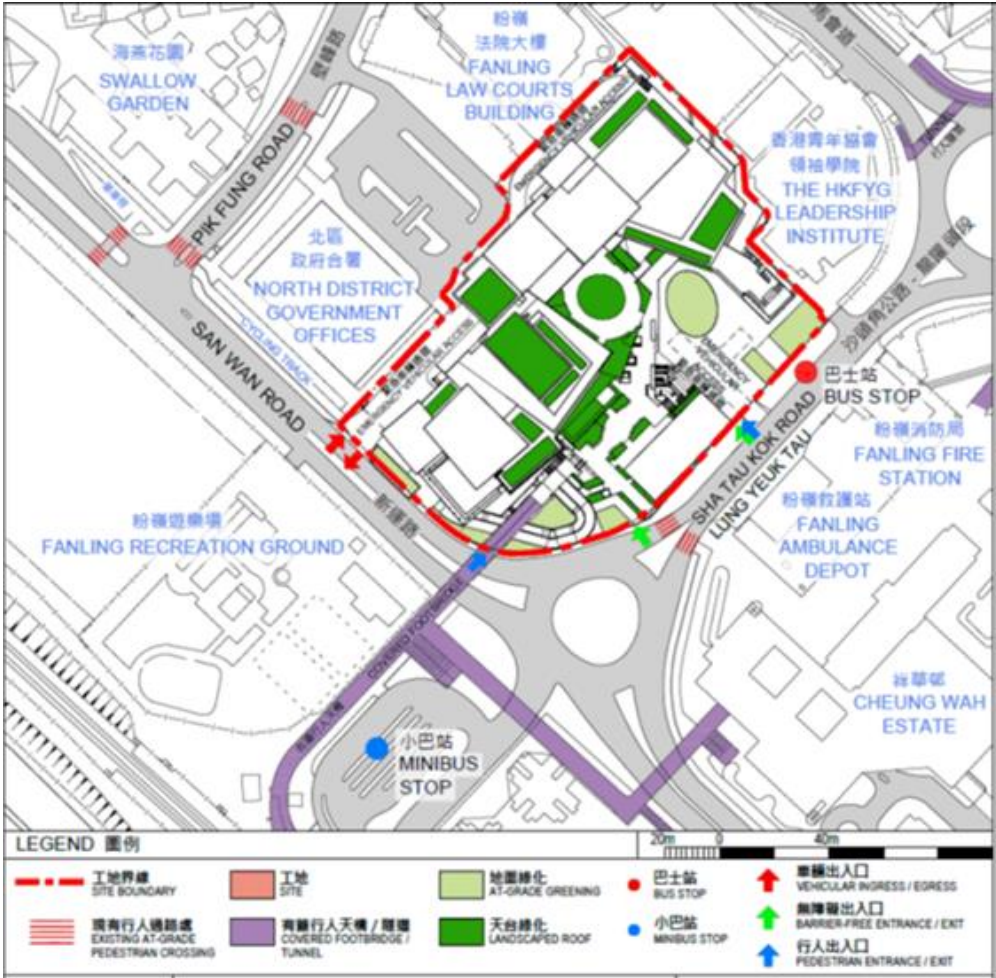Item No. & Cat.	Project Title	Estimated Cost (\$M)	Policy Sec. & Agency	Commencement Date (M/Y)	Completion Date (M/Y)	Description/ Remark	Progress/ Existing Condition
65RE Cat. A	New Territories East Cultural Centre in Area 11, Fanling	4,710.8	SCST LCSD ArchSD	7/2023	Q1/2028	<p>The project scope includes the construction of an auditorium (around 1 400 seats), a theatre (around 700 seats), a multi-purpose studio (around 180 seats), a children's theatre, two incubator rooms, two rehearsal rooms, catering outlets, foyer, public open space; and other ancillary facilities.</p> <p>Public vehicle parking facility in two basement levels will also be provided with a total of 161 private car parking spaces and 20 motorcycle parking spaces for public use as well as 30 ancillary parking spaces. Re-provision of the existing cycle track cum footpath and bicycle parking area.</p>	<p>The project was submitted to Public Works Subcommittee (PWSC) on 7 June 2023 and was upgraded to Cat. A as approved by Finance Committee on 30 June 2023. The works commenced on 28 July 2023 and are expected to be completed in 4.5 years.</p> <p>During fiscal year 2024/25, preparation works for the construction of 2-level basement will be carried out, i.e. excavation and lateral support (ELS) and ground improvement works etc.</p>
							

Community, Leisure & Cultural Facilities in North District

April 2024

Item No. & Cat.	Project Title	Estimated Cost (\$M)	Policy Sec. & Agency	Commence-ment Date (M/Y)	Completion Date (M/Y)	Description/ Remark	Progress/ Existing Condition
74MM Cat. A	Community health centre cum social welfare facilities at Pak Wo Road, North District	1,780.4	HHB ArchSD	8/2020	Q4/2024	<p>The scope of the project comprises (i) demolition of the existing two-storey disused school building; and (ii) construction of a new joint-user building in-situ, to accommodate the following facilities:</p> <p>(a) a community health centre (CHC), operated by the Hospital Authority (HA);</p> <p>(b) a maternal and child health centre (MCHC), operated by the Department of Health (DH);</p> <p>(c) a reprovisioned student health service centre (SHSC), operated by the DH;</p> <p>(d) a reprovisioned elderly health centre (EHC) cum office of the visiting health teams (VHTs), operated by the DH;</p> <p>(e) a reprovisioned office of the School Immunisation Team (SIT), operated by the DH;</p> <p>(f) a day care centre for the elderly (DCCE), operated by a non-governmental organisation (NGO) subvented by the Social Welfare Department (SWD); and</p>	Superstructure works was substantially completed. Building services and interior works are in progress.

Community, Leisure & Cultural Facilities in North District


April 2024

Item No. & Cat.	Project Title	Estimated Cost (\$M)	Policy Sec. & Agency	Commence- ment Date (M/Y)	Completion Date (M/Y)	Description/ Remark	Progress/ Existing Condition
						(g) an integrated community centre for mental wellness (ICCMW), operated by an NGO subvented by the SWD.	

Community, Leisure & Cultural Facilities in North District

April 2024

Item No. & Cat.	Project Title	Estimated Cost (\$M)	Policy Sec. & Agency	Commencement Date (M/Y)	Completion Date (M/Y)	Description/ Remark	Progress/ Existing Condition
005MI Cat. A	Expansion of North District Hospital – site formation and foundation works	2,141.0	SFH ArchSD	7/2021	Q4/2024	The scope of the project mainly comprises site formation and foundation works for the New Acute Block of the Expansion of North District Hospital.	The site formation and foundation works commenced in July 2021 with target completion by Q4 2024. The on-going / upcoming works include excavation and lateral support works and pile cap and basement slab construction etc.

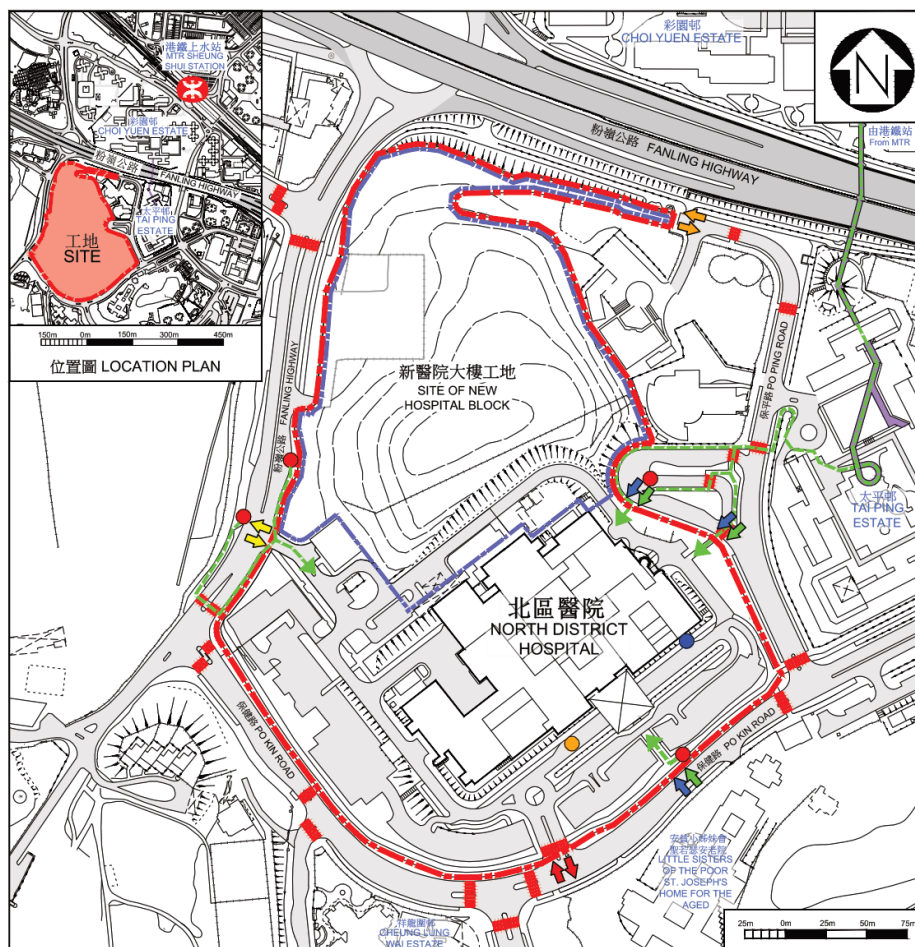


Community, Leisure & Cultural Facilities in North District

April 2024

Item No. & Cat.	Project Title	Estimated Cost (\$M)	Policy Sec. & Agency	Commencement Date (M/Y)	Completion Date (M/Y)	Description/ Remark	Progress/ Existing Condition
23TP Cat. A	Public Vehicle Park at Areas 4 and 30 (Site 2), Sheung Shui	385.1	STH HD	7/2021	Q3/2024	<p>The scope of the proposed works comprises –</p> <p>(a) a nine-storey aboveground public vehicle park (PVP) 1 providing about 320 and about six public parking spaces for private cars (PCs) and light goods vehicles (LGVs) respectively; and</p> <p>(b) ancillary facilities, including a shroff office, plant rooms, etc.</p>	Piling construction was completed. Superstructure is being constructed.
<div> <p>工地平面圖 SITE PLAN</p> <p>23TP 上水第4及第30區(地盤2)的公眾停車場 PUBLIC VEHICLE PARK AT AREAS 4 AND 30 (SITE 2), SHEUNG SHUI</p> <p>圖例 LEGEND:</p> <ul style="list-style-type: none"> --- 工地界線 SITE BOUNDARY --- 上水第4及第30區(地盤2)公營房屋發展項目 PUBLIC HOUSING DEVELOPMENT BOUNDARY AT AREAS 4 AND 30 (SITE 2), SHEUNG SHUI ↑ 車輛出入口 VEHICULAR INGRESS / EGRESS ↑ 無障礙出入口 BARRIER-FREE ENTRANCE / EXIT ↑ 行人出入口 PEDESTRIAN ENTRANCE / EXIT --- 現有行人天橋 EXISTING FOOTBRIDGE --- 地面綠化 (由香港房屋委員會承擔) AT-GRADE GREENING (BY HKHA) --- 擬建行人天橋 (由香港房屋委員會承擔) PROPOSED PEDESTRIAN FOOTBRIDGE (BY HKHA) --- 公眾停車場大樓 PUBLIC VEHICLE PARK BUILDING <p>ARCHITECTURAL SERVICES DEPARTMENT 建築署</p> </div>							

Community, Leisure & Cultural Facilities in North District

April 2024

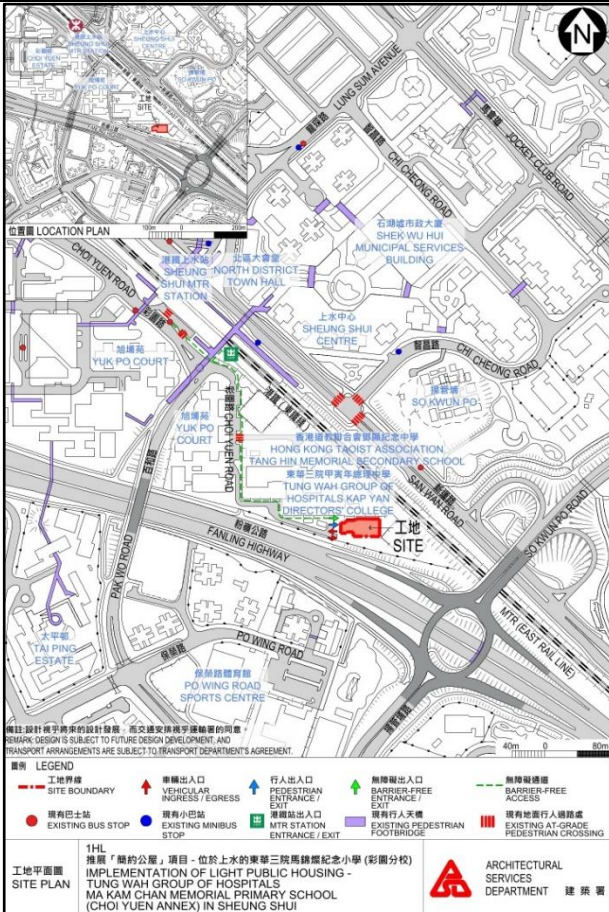Item No. & Cat.	Project Title	Estimated Cost (\$M)	Policy Sec. & Agency	Commencement Date (M/Y)	Completion Date (M/Y)	Description/ Remark	Progress/ Existing Condition
1HL-2 Cat. A	Light Public Housing at TWGHS Ma Kam Chan Memorial Primary School, Sheung Shui	55.3	HB ArchSD	Q4/2024	Q4/2025	To provide around 110 light public housing units by conversion of existing Vacant School Premises at TWGHS Ma Kam Chan Memorial Primary School, Sheung Shui.	Pre-construction studies and tender preparation are in progress for invitation to tender in Q2 2024.
							

- End -