


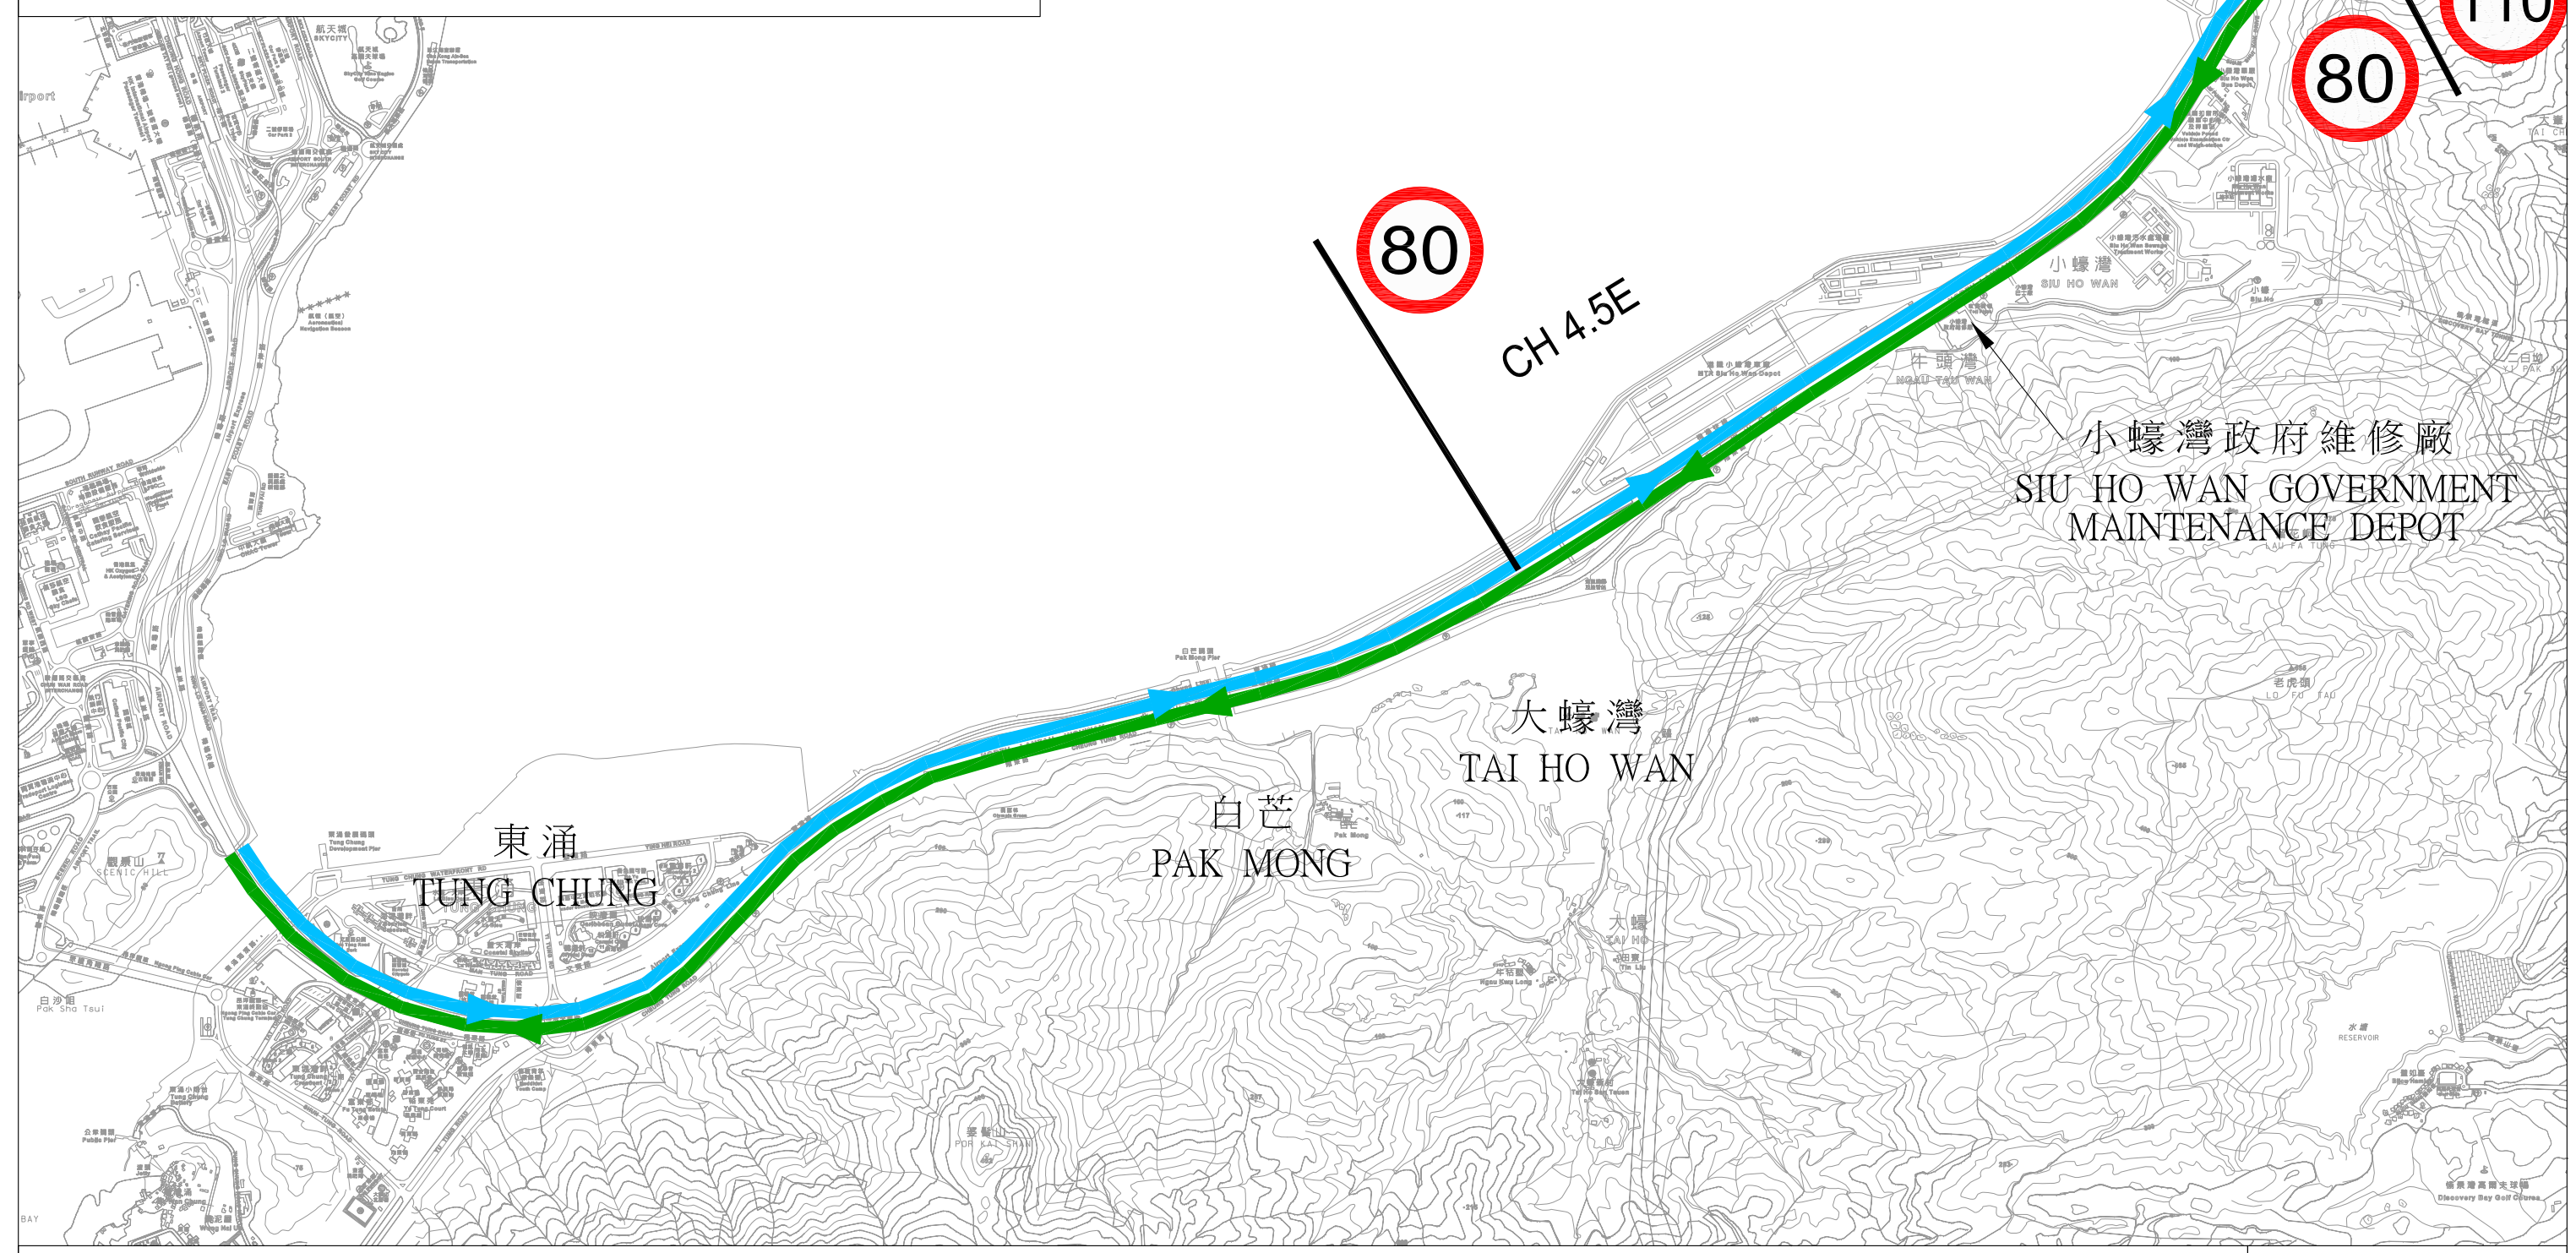


-  九龍方向時速80公里路段  
80km/h Section of Kowloon Bound
-  北大嶼山公路時速110公里路段  
110km/h Section of North Lantau Highway
-  建議機場方向時速80公里路段  
Proposed 80km/h Section of Airport Bound






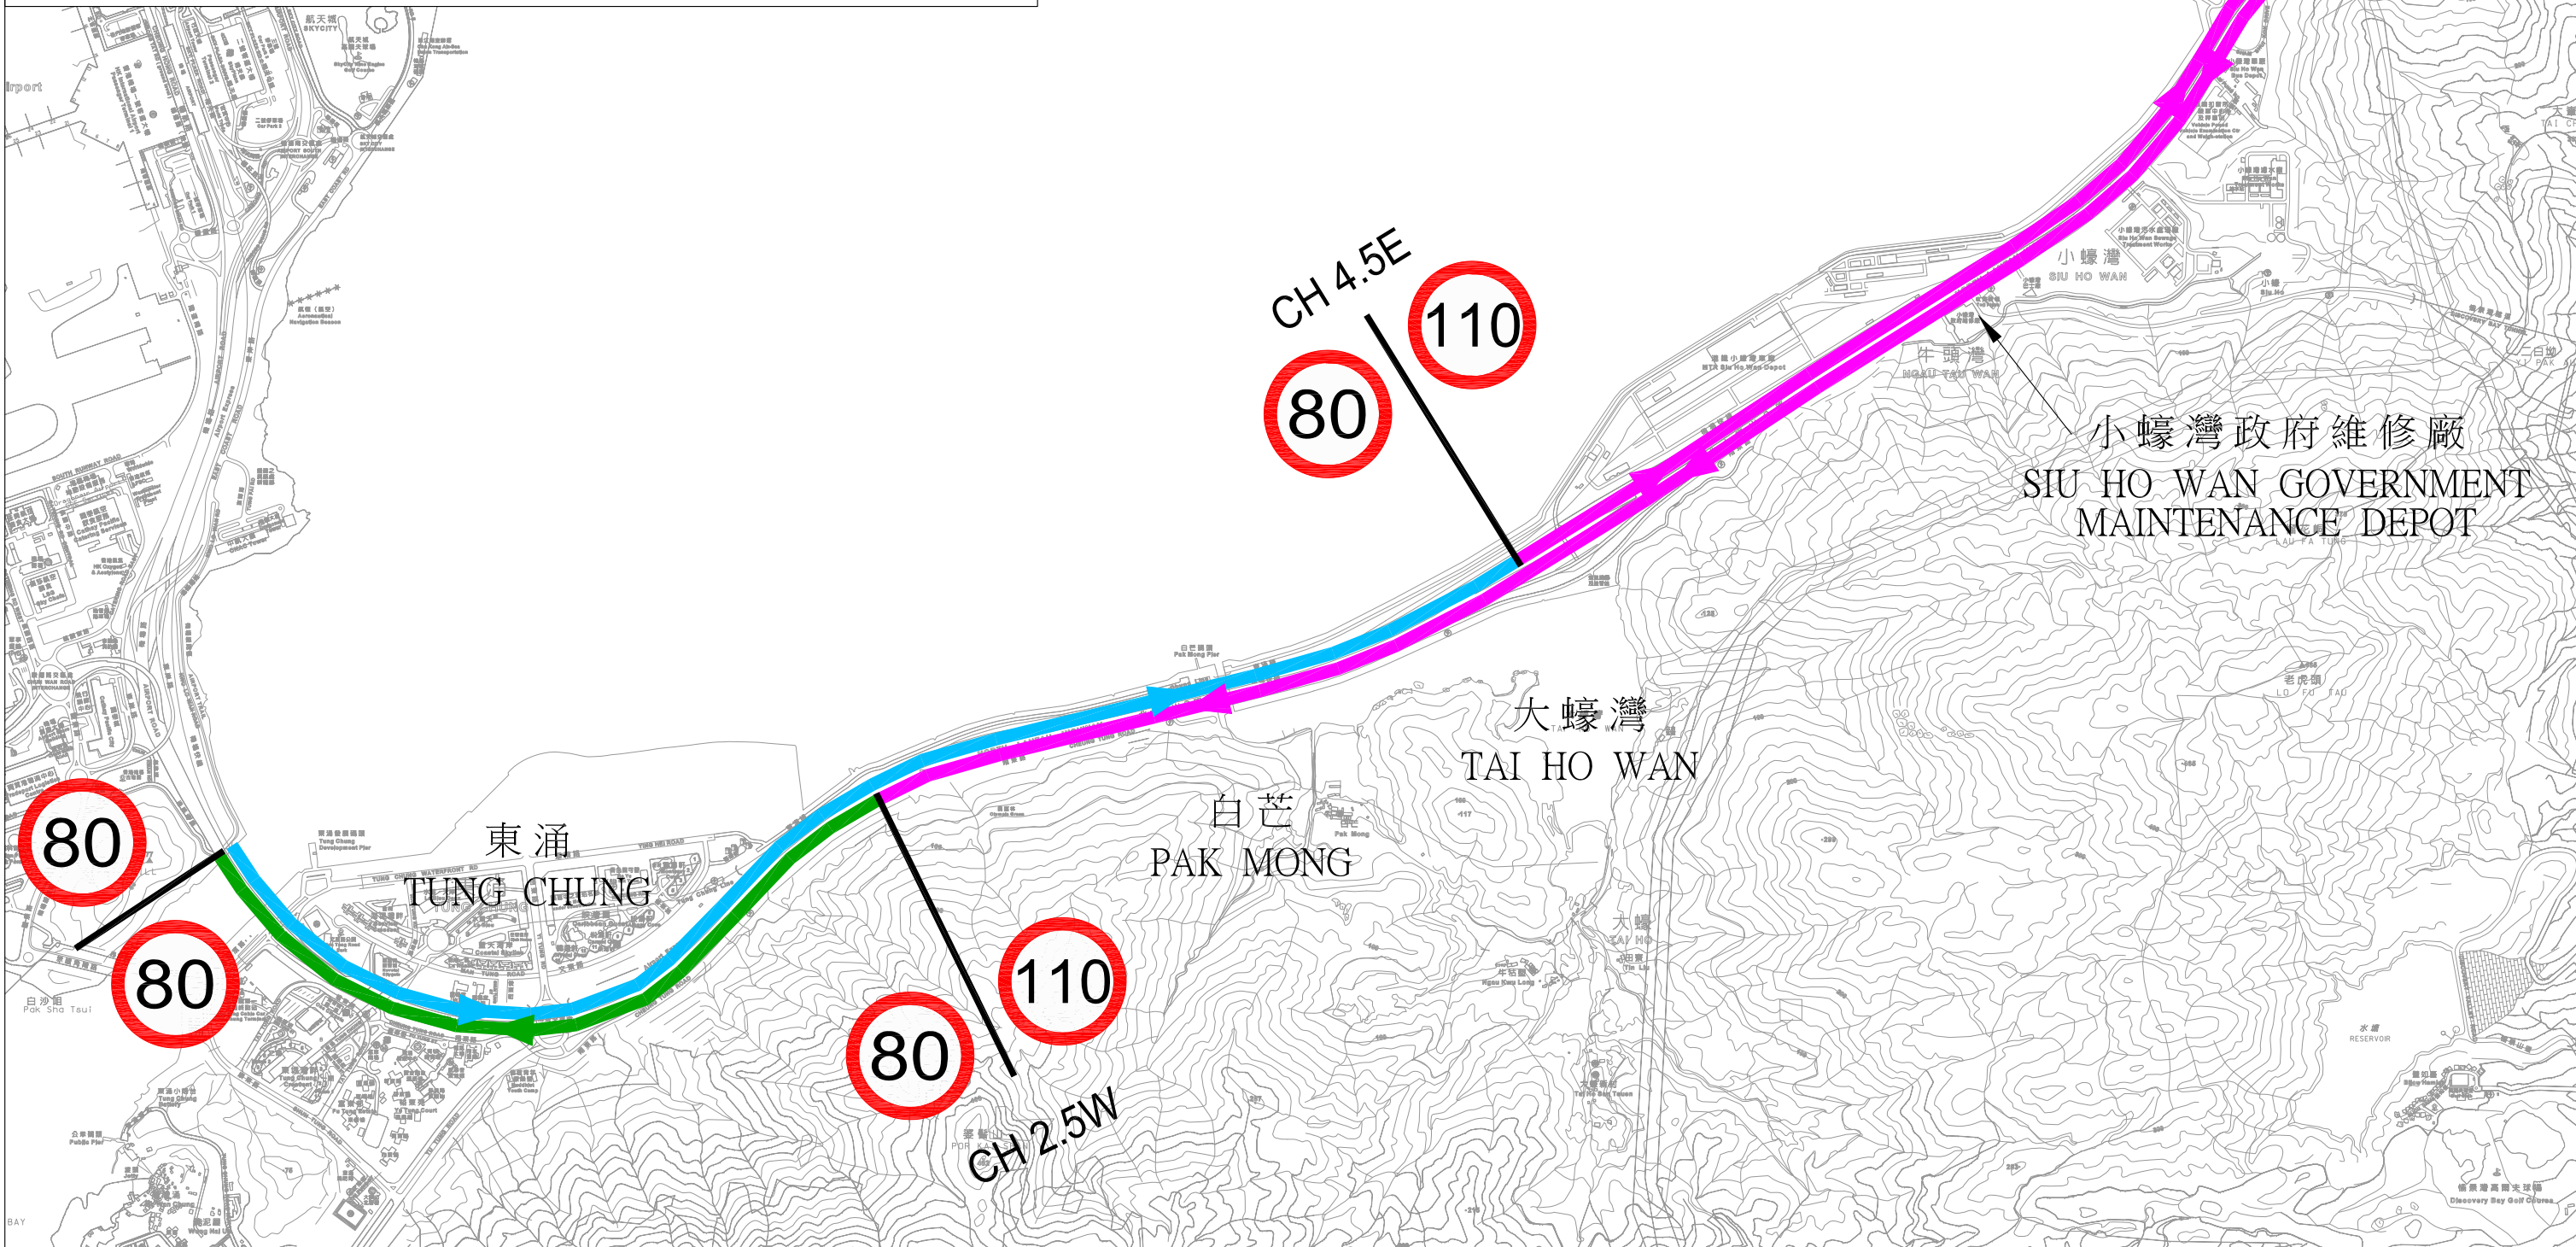
配合建造道路標誌架期間的車速  
SPEED LIMIT TO FACILITATE THE INSTALLATION OF SIGN GANTRY

附圖 一  
FIGURE 1





-  九龍方向時速80公里路段  
80km/h Section of Kowloon Bound
-  北大嶼山公路時速110公里路段  
110km/h Section of North Lantau Highway
-  建議機場方向時速80公里路段  
Proposed 80km/h Section of Airport Bound



完成安裝道路標誌架時的建議車速

PROPOSED SPEED LIMIT UPON COMPLETION OF SIGN GANTRY INSTALLATION

附圖二  
FIGURE 2