

**NOTES :**

- ALL GRIDS ARE HONG KONG GRID 1980.

**LEGEND :**

- NEW CHAIN LINK FENCE
- EXISTING GATE
- RELOCATED GATE
- EXISTING LAMP POST
- NEW LAMP POST
- NEW CABLE DRAW PIT
- NEW CONCRETE PAVEMENT

Rev.	Date	Description	Initial
Approval			
CAD ref.			
Contract no.		EP/SP/29/95	
Contract			
TSEUNG KWAN O LANDFILLS RESTORATION			
Drawing title			
THE GENERAL LAYOUT PLAN FOR THE PROPOSED MODIFICATION WORKS			
Drawing no.		Scale	
TKO/STG1/ENT/001		1 : 650	

ENVIRONMENTAL PROTECTION DEPARTMENT  
 THE GOVERNMENT OF THE HONG KONG  
 SPECIAL ADMINISTRATIVE REGION



EXISTING GRASSCRETE AT LOCATION OF PROPOSED ACCESS

NEW VEHICULAR ACCESS GATE FOR MAINTENANCE

NEW PEDESTRIAN GATE

4 NOS. OF NEW LAMP POST

NEW CHAIN LINK FENCE EXTENSION WITH BARRED WIRE

NEW CONCRETE SLAB PAVING ROAD



CONCEPTUAL OF PROPOSED PEDESTRIAN ENTRANCE FEATURES

NOTES :-

LEGEND :

Rev.	Date	Description	Initial
------	------	-------------	---------

Approved

CAD ref.

Contract no. EP/SP/29/95

Contract TSEUNG KWAN O LANDFILLS RESTORATION


Drawing title  
**CONCEPTUAL OF PROPOSED PEDESTRIAN ENTRANCE FEATURES**

Drawing no. TKO/STG1/ENT/004

Scale





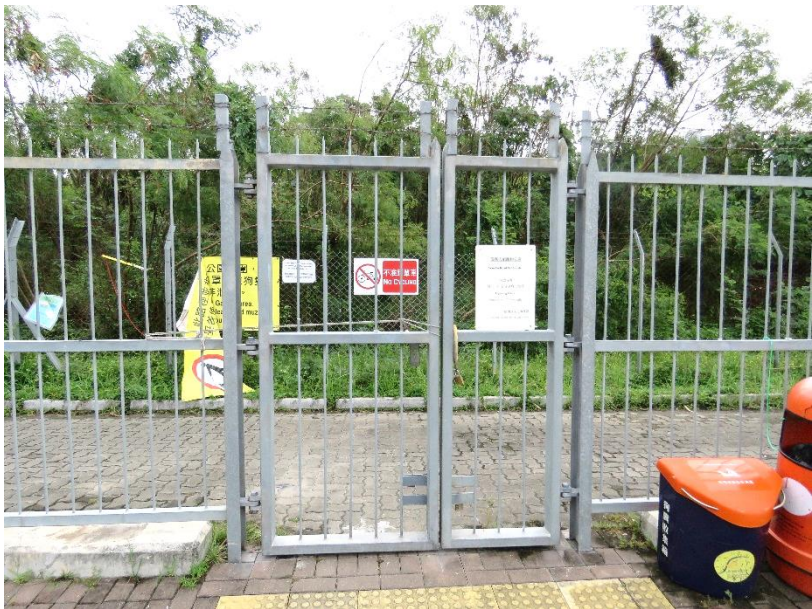

EXISTING PEDESTRIAN GATE “ NO PUBLIC ENTRY” (LOCKED)



EXISTING LOCATION OF PROPOSED PEDESTRIAN GATE



CONCEPTUAL DESIGN OF NEW PEDESTRIAN GATE

NOTES :-

LEGEND :

Rev.	Date	Description	Initial
------	------	-------------	---------

Approved

CAD ref.


Contract no. EP/SP/29/95

Contract TSEUNG KWAN O LANDFILLS RESTORATION

Drawing title  
**CONCEPTUAL DESIGN FOR PROPOSED PEDESTRIAN GATE**



Drawing no. TKO/STG1/ENT/005

Scale

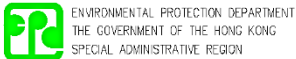

ENVIRONMENTAL PROTECTION DEPARTMENT  
 THE GOVERNMENT OF THE HONG KONG  
 SPECIAL ADMINISTRATIVE REGION



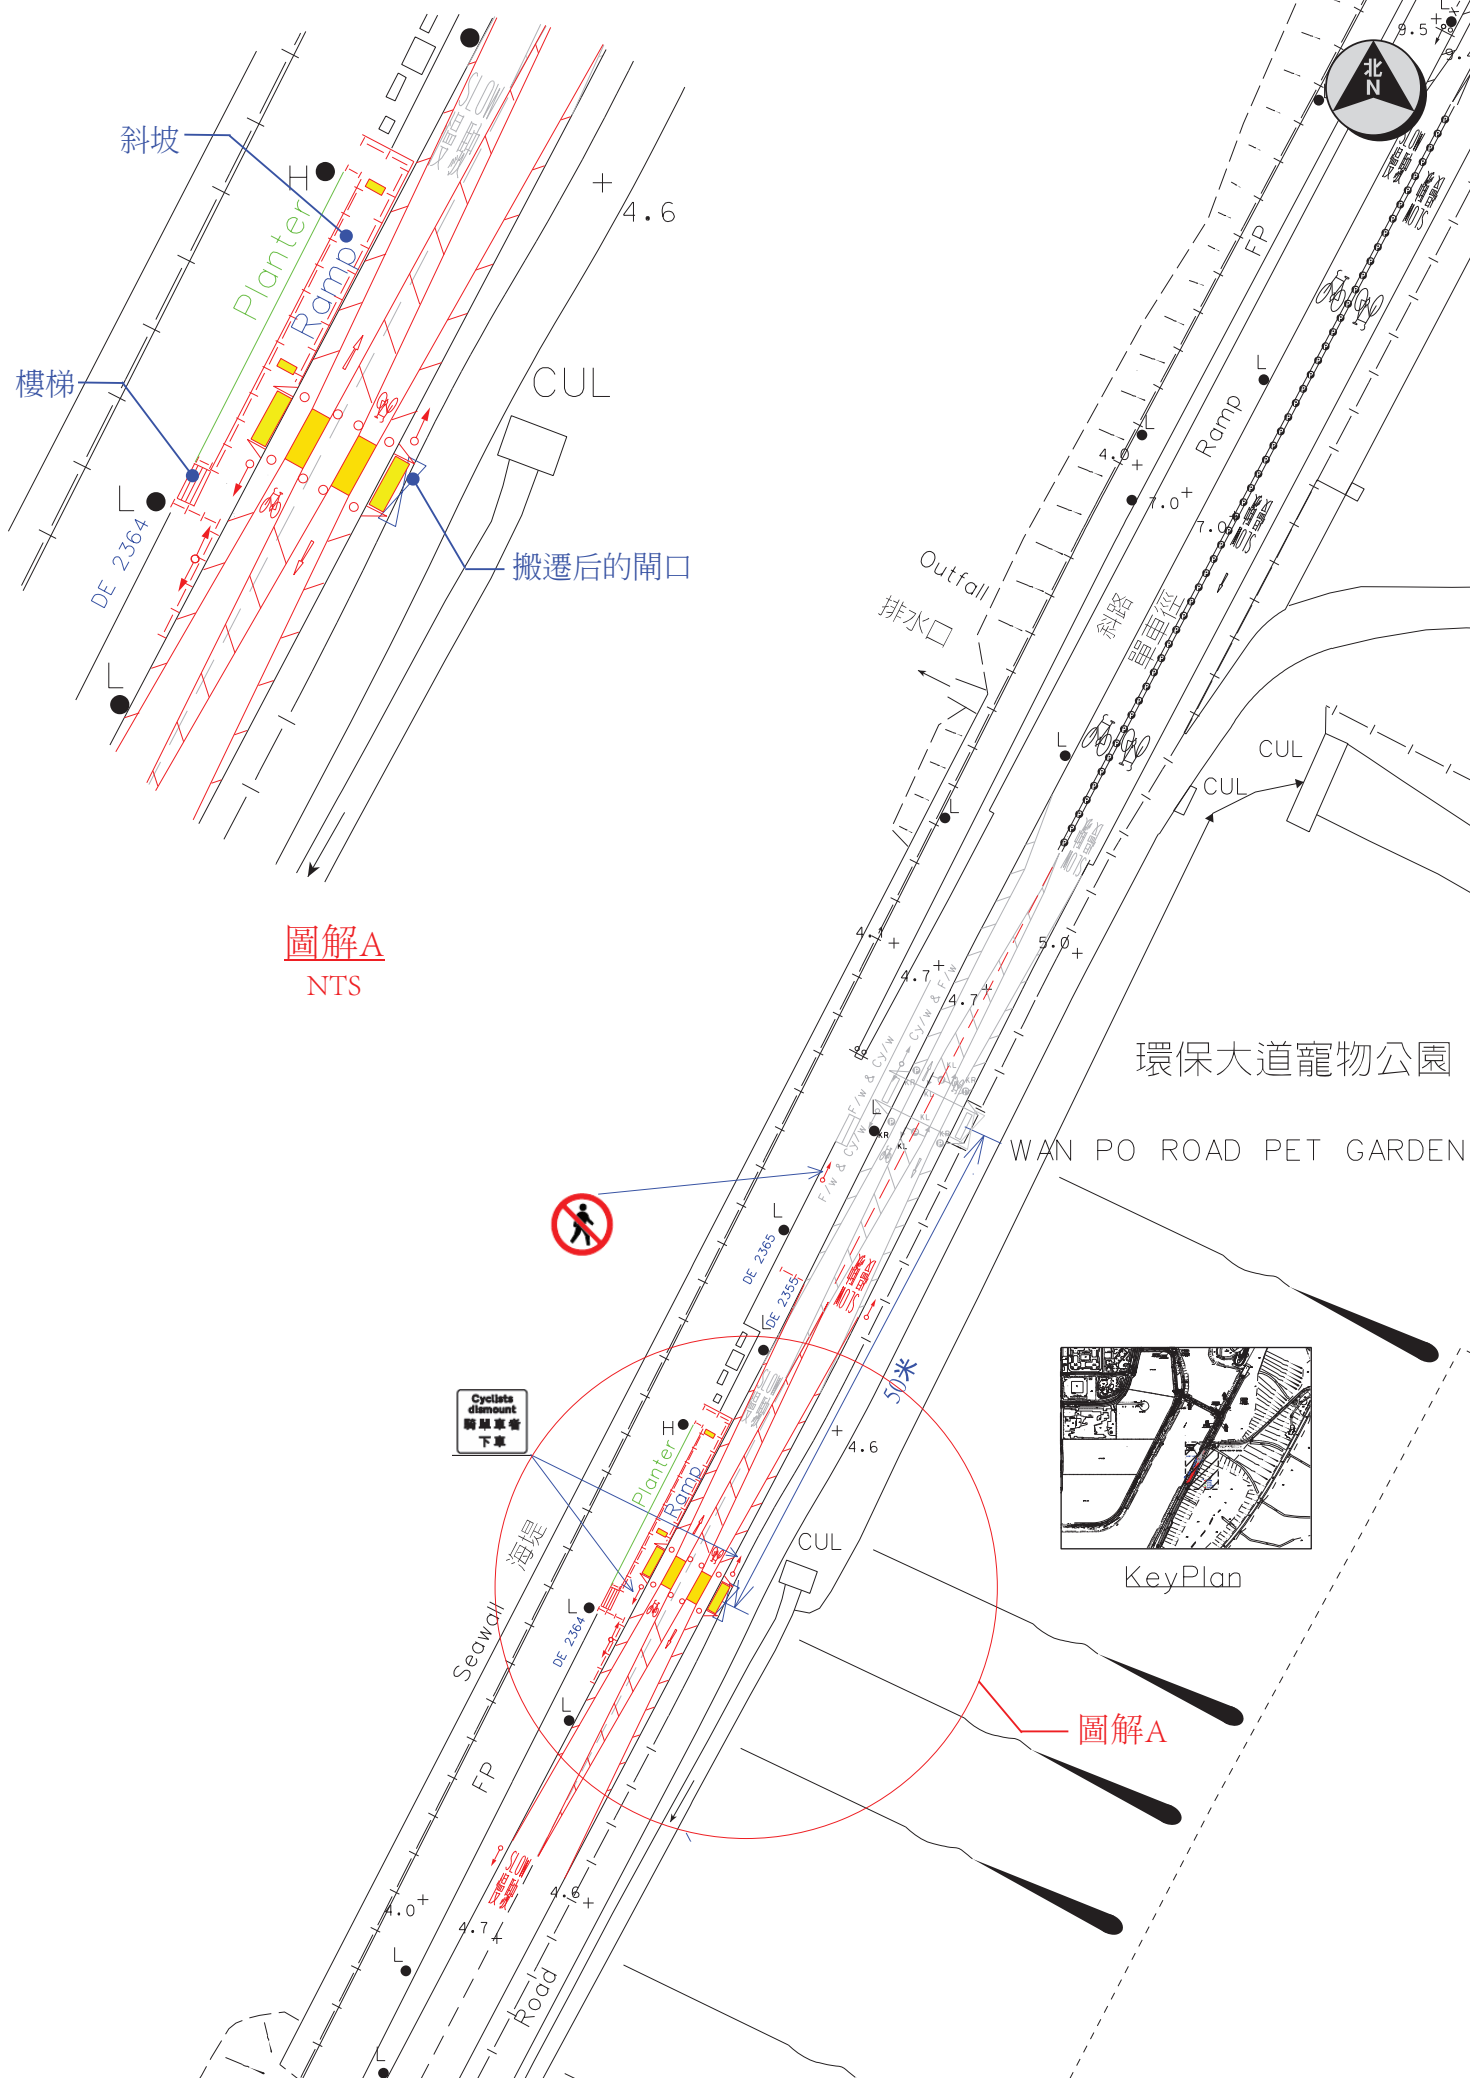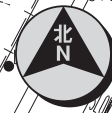

圖解A  
NTS

環保大道寵物公園

WAN PO ROAD PET GARDEN



Key Plan

圖解A