


位置圖 LOCATION PLAN  
1:10000

- 註釋:**  
**NOTES:**
- 除另有說明外，所有量度以米為單位。  
ALL DIMENSIONS ARE IN METRES UNLESS OTHERWISE STATED
  - 所有水平均為約數，以米為單位，並基於香港主水平基準上。  
ALL LEVELS ARE APPROXIMATE VALUES AND IN METRES ABOVE HONG KONG PRINCIPAL DATUM
  - 如有需要，施工區界限內現有行車道和行人路部分路段將會分段暫時封閉。  
SECTIONS OF THE EXISTING CARRIAGEWAYS AND FOOTPATHS WITHIN THE LIMIT OF WORKS AREA MAY BE TEMPORARILY CLOSED IN PHASES AS AND WHEN REQUIRED

- 圖例:**  
**LEGEND:**
- 現在現有政府土地上興建之車道  
PROPOSED ACCESS ROAD ON EXISTING GOVERNMENT LAND
  - 發展項目工地邊界  
SITE BOUNDARY OF PRIVATE DEVELOPMENT
  - 現有車輛出入口將永久封閉並改建為車道  
EXISTING VEHICULAR RUN-IN TO BE PERMANENTLY CLOSED AND CONVERTED INTO DRIVEWAY AND FOOTPATH
  - 施工區界限  
LIMIT TO WORKS AREA
  - 現有行人路將改建為車道  
EXISTING FOOTPATH TO BE CONVERTED INTO DRIVEWAY

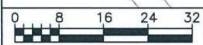


**OZZO TECHNOLOGY**

日期 Date: 04/07/2016  
比例 Scale: 1:800(A3)

圖則名稱 DRAWING TITLE: 道路（工程，使用及補償）條例（第370章） - 在西貢南邊圍興建車道連接窩美紅棉路  
ROADS (WORKS USE AND COMPENSATION) ORDINANCE (CHAPTER 370) - ACCESS ROAD CONNECTING WO MEI HUNG MIN ROAD, NAM PIN WAI, SAI KUNG

項目編號 PROJECT NO.: 80666  
圖則編號 DRAWING NO.: NF-GD-002  
備註 REMARKS: 第 J 次版 ISSUE NO. J



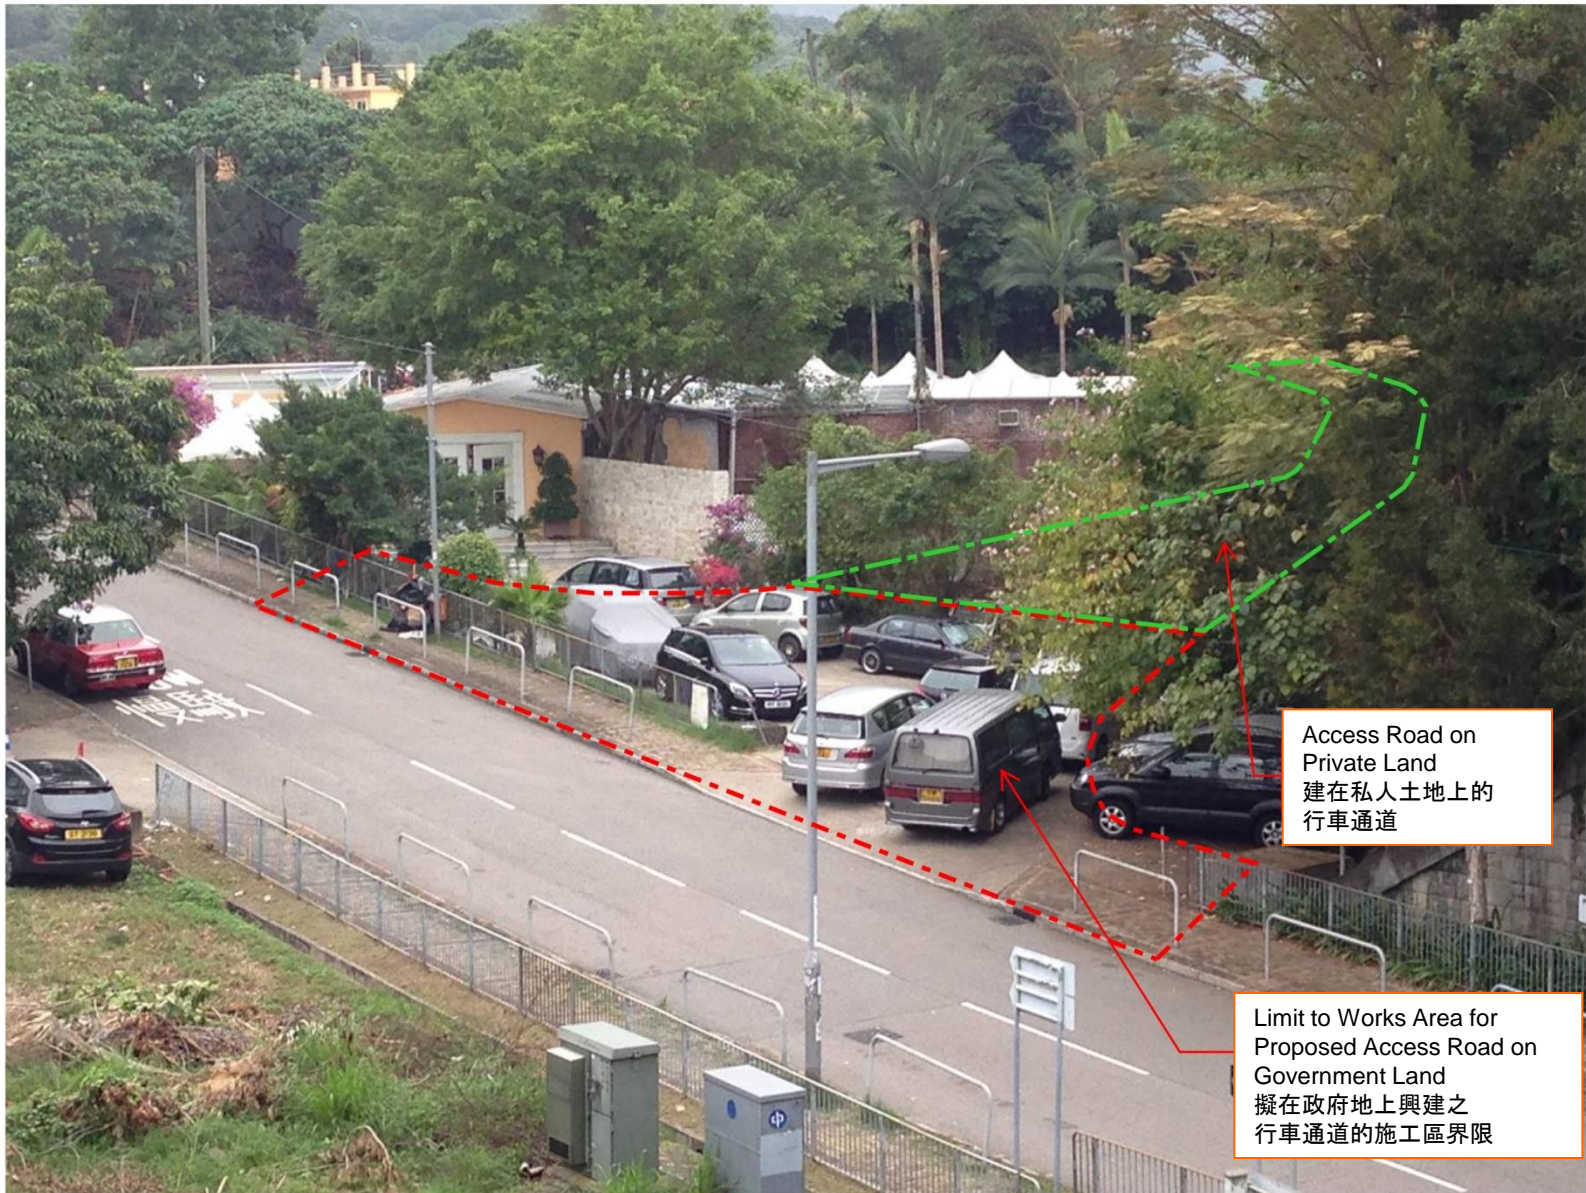

Access Road on Private Land  
建在私人土地上的  
行車通道

Limit to Works Area for Proposed Access Road on Government Land  
擬在政府地上興建之  
行車通道的施工區界限

For Illustration Purpose Only 只作圖解用途  
“Not for Sale, Prepared by Lot Owner’s Consultant”  
不按比例，由私人地段業主的顧問繪圖