

傳真函件：
2174 8355



本署檔案 Our Ref. : (N4A2Q) in TD NR155/190-3(E)
來函檔號 Your Ref. :
電話 Tel. : 2399 2224
圖文傳真 Fax : 2381 3799
電郵 Email : waikalaw@td.gov.hk

西貢區議會
交通及運輸委員會
將軍澳培成路38號
西貢將軍澳政府綜合大樓四樓
(經辦人：劉偉章主席)

西貢區議會交通及運輸委員會二〇一七年第一次會議：
完善西沙公路設計及安全設施，保障西貢居民及道路使用者安全

應委員要求西沙路改善工程圖則，現附上相關圖則(只有英文版)以示：

1. 瓦窰頭村行人過路處
2. 泥涌燒烤場行人過路處
3. 西徑村行人過路處加設交通燈計劃
4. 井頭村增設行人過路處計劃

至於西沙路十四鄉項目的發展計劃，有關項目公告請參閱下列網址：
<http://www.gld.gov.hk/egazette/pdf/20010522/cgn200105223164.pdf>
<http://www.gld.gov.hk/egazette/pdf/20020615/cgn200206152143.pdf>


如對以上回覆有任何查詢，請與本人(電話：2399 2224)聯絡。

運輸署署長

(羅維嘉  代行)


2017年2月21日

新界分區辦事處
NT Regional Office
九龍聯運街三十號旺角政府合署七樓
7th Floor, Mong Kok Government Offices, 30 Luon Wan Street, Kowloon.
圖文傳真 Fax No.: 2381 3799 (新界區) (NTRO)
網址 Web Site: <http://www.td.gov.hk>

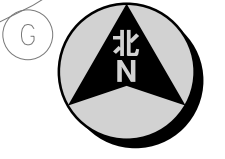
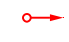



瓦窑頭

NGA YIU TAU

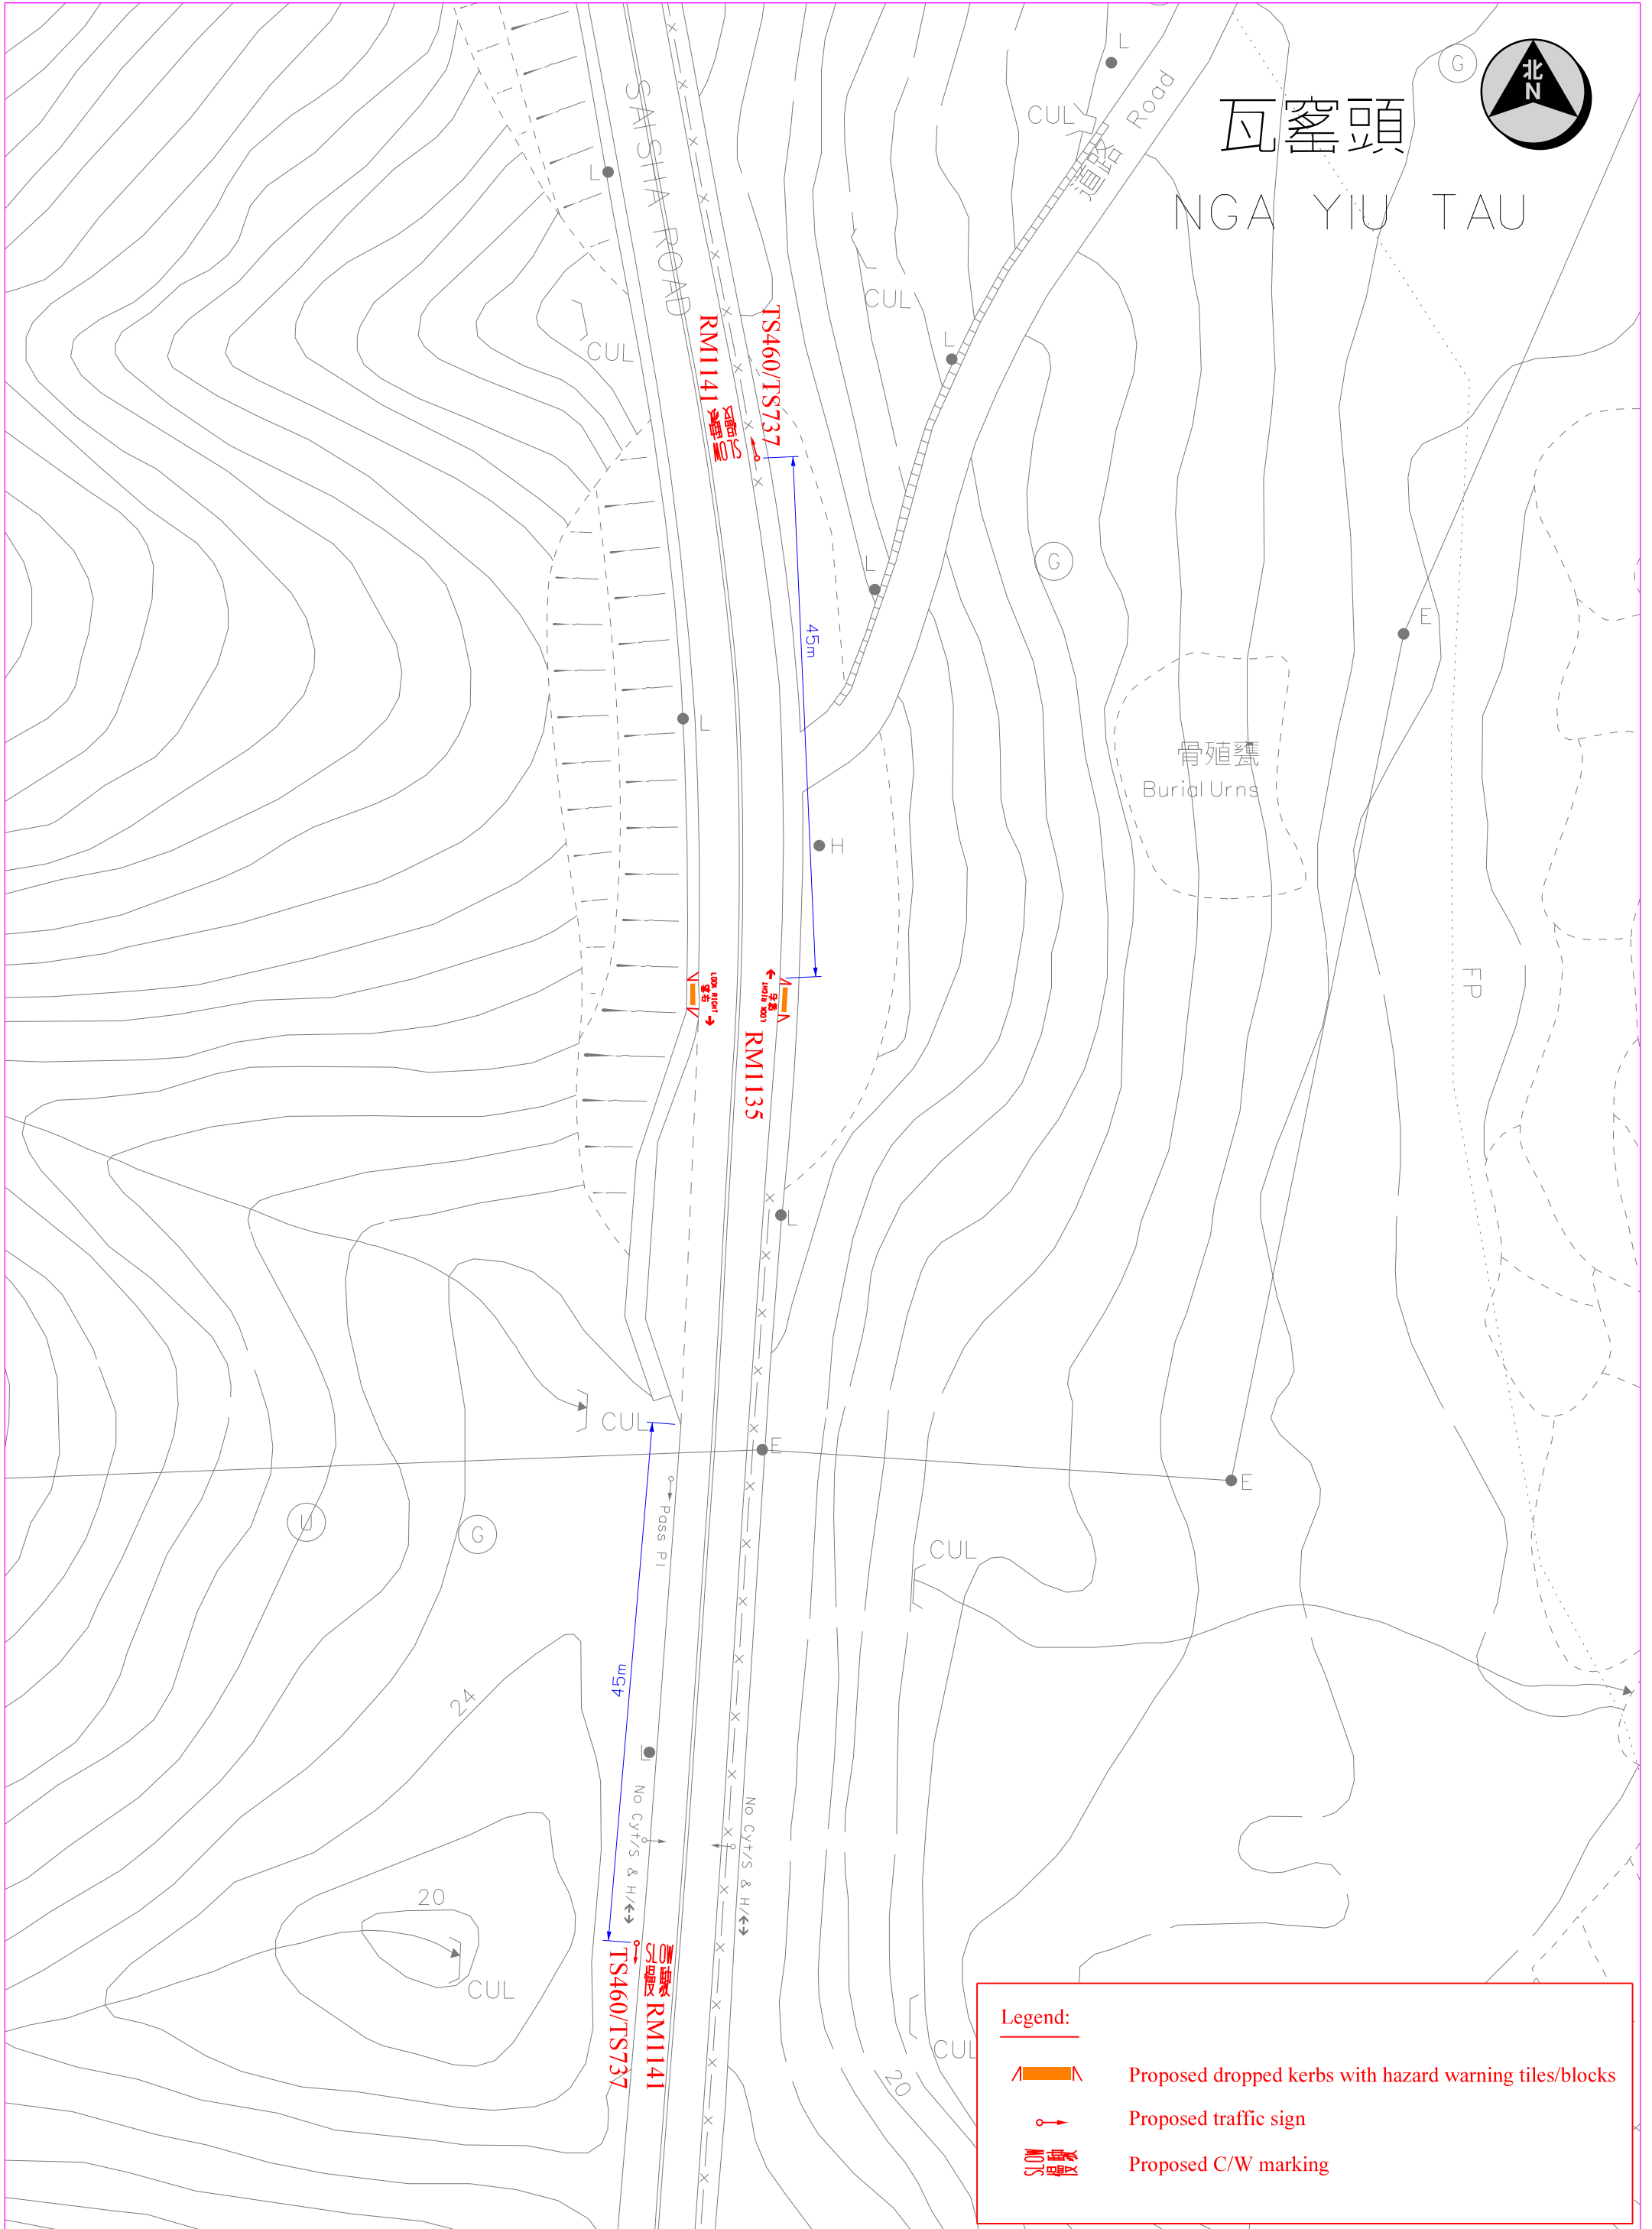

Legend:

-  Proposed dropped kerbs with hazard warning tiles/blocks
-  Proposed traffic sign
-  Proposed C/W marking


LOCATION: Sai Sha Road near Nga Yiu Tau Tsuen, Tai Po

DRAWING NO: NE131139.01 (E08P16C)




SCALE: 1 to 500 (A3)

TRAFFIC ENGINEERING (NTE) DIVISION.

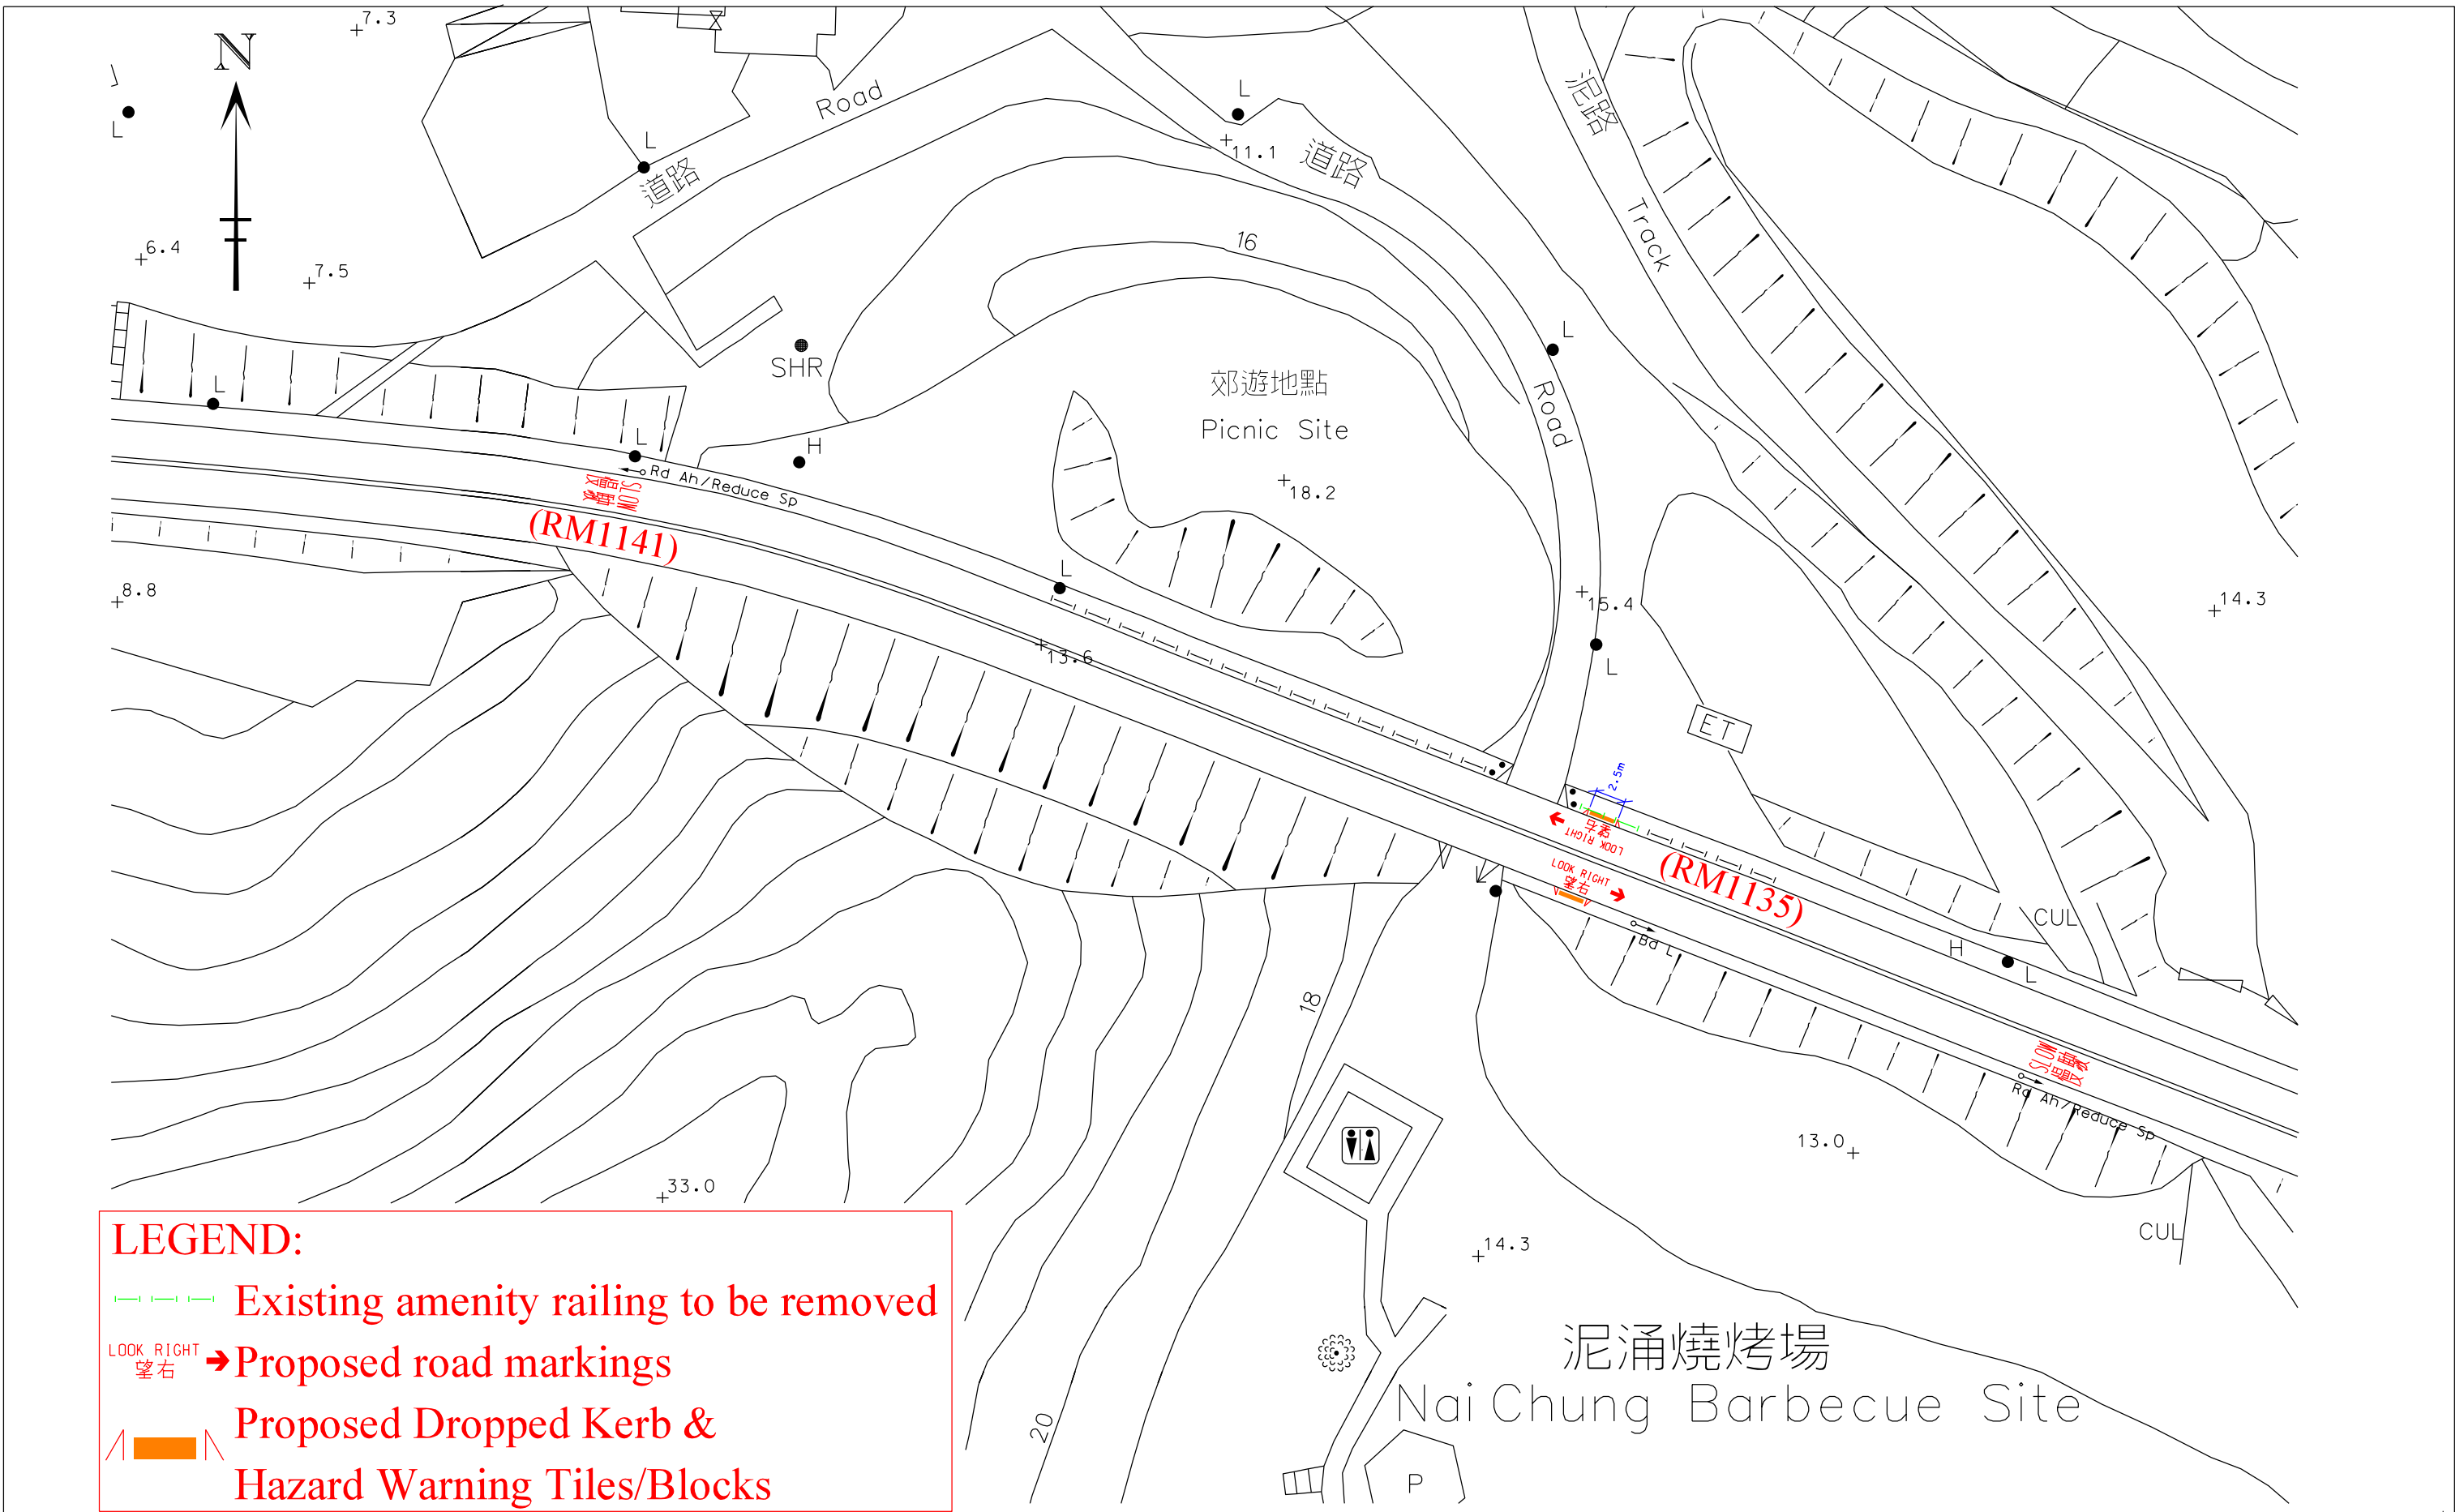




LEGEND:

-  Existing amenity railing to be removed
-  Proposed road markings
-  Proposed Dropped Kerb & Hazard Warning Tiles/Blocks


LOCATION : Sai Sha Road near Nai Chung Barbecue Site
 DRAWING NO. : NE130060.01 (E07Q20B)
 SACLE : 1:500 in A3

TRAFFIC ENGINEERING (NTE) DIVISION.



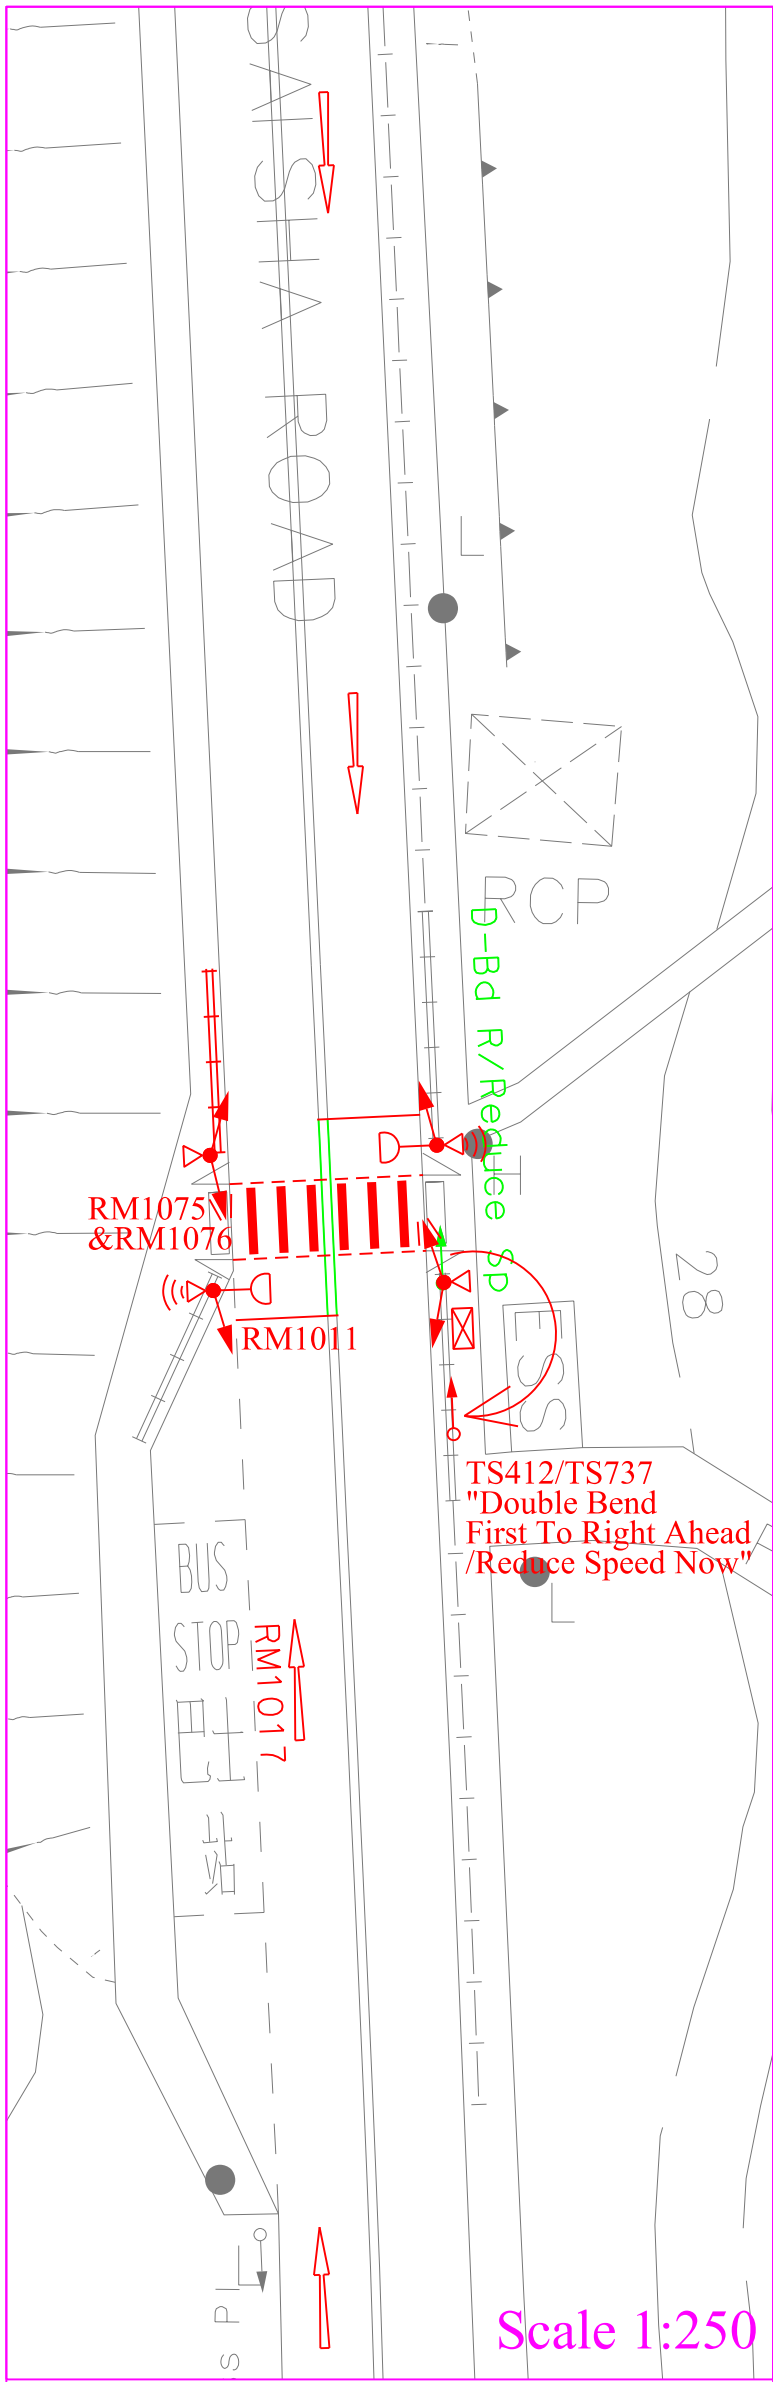



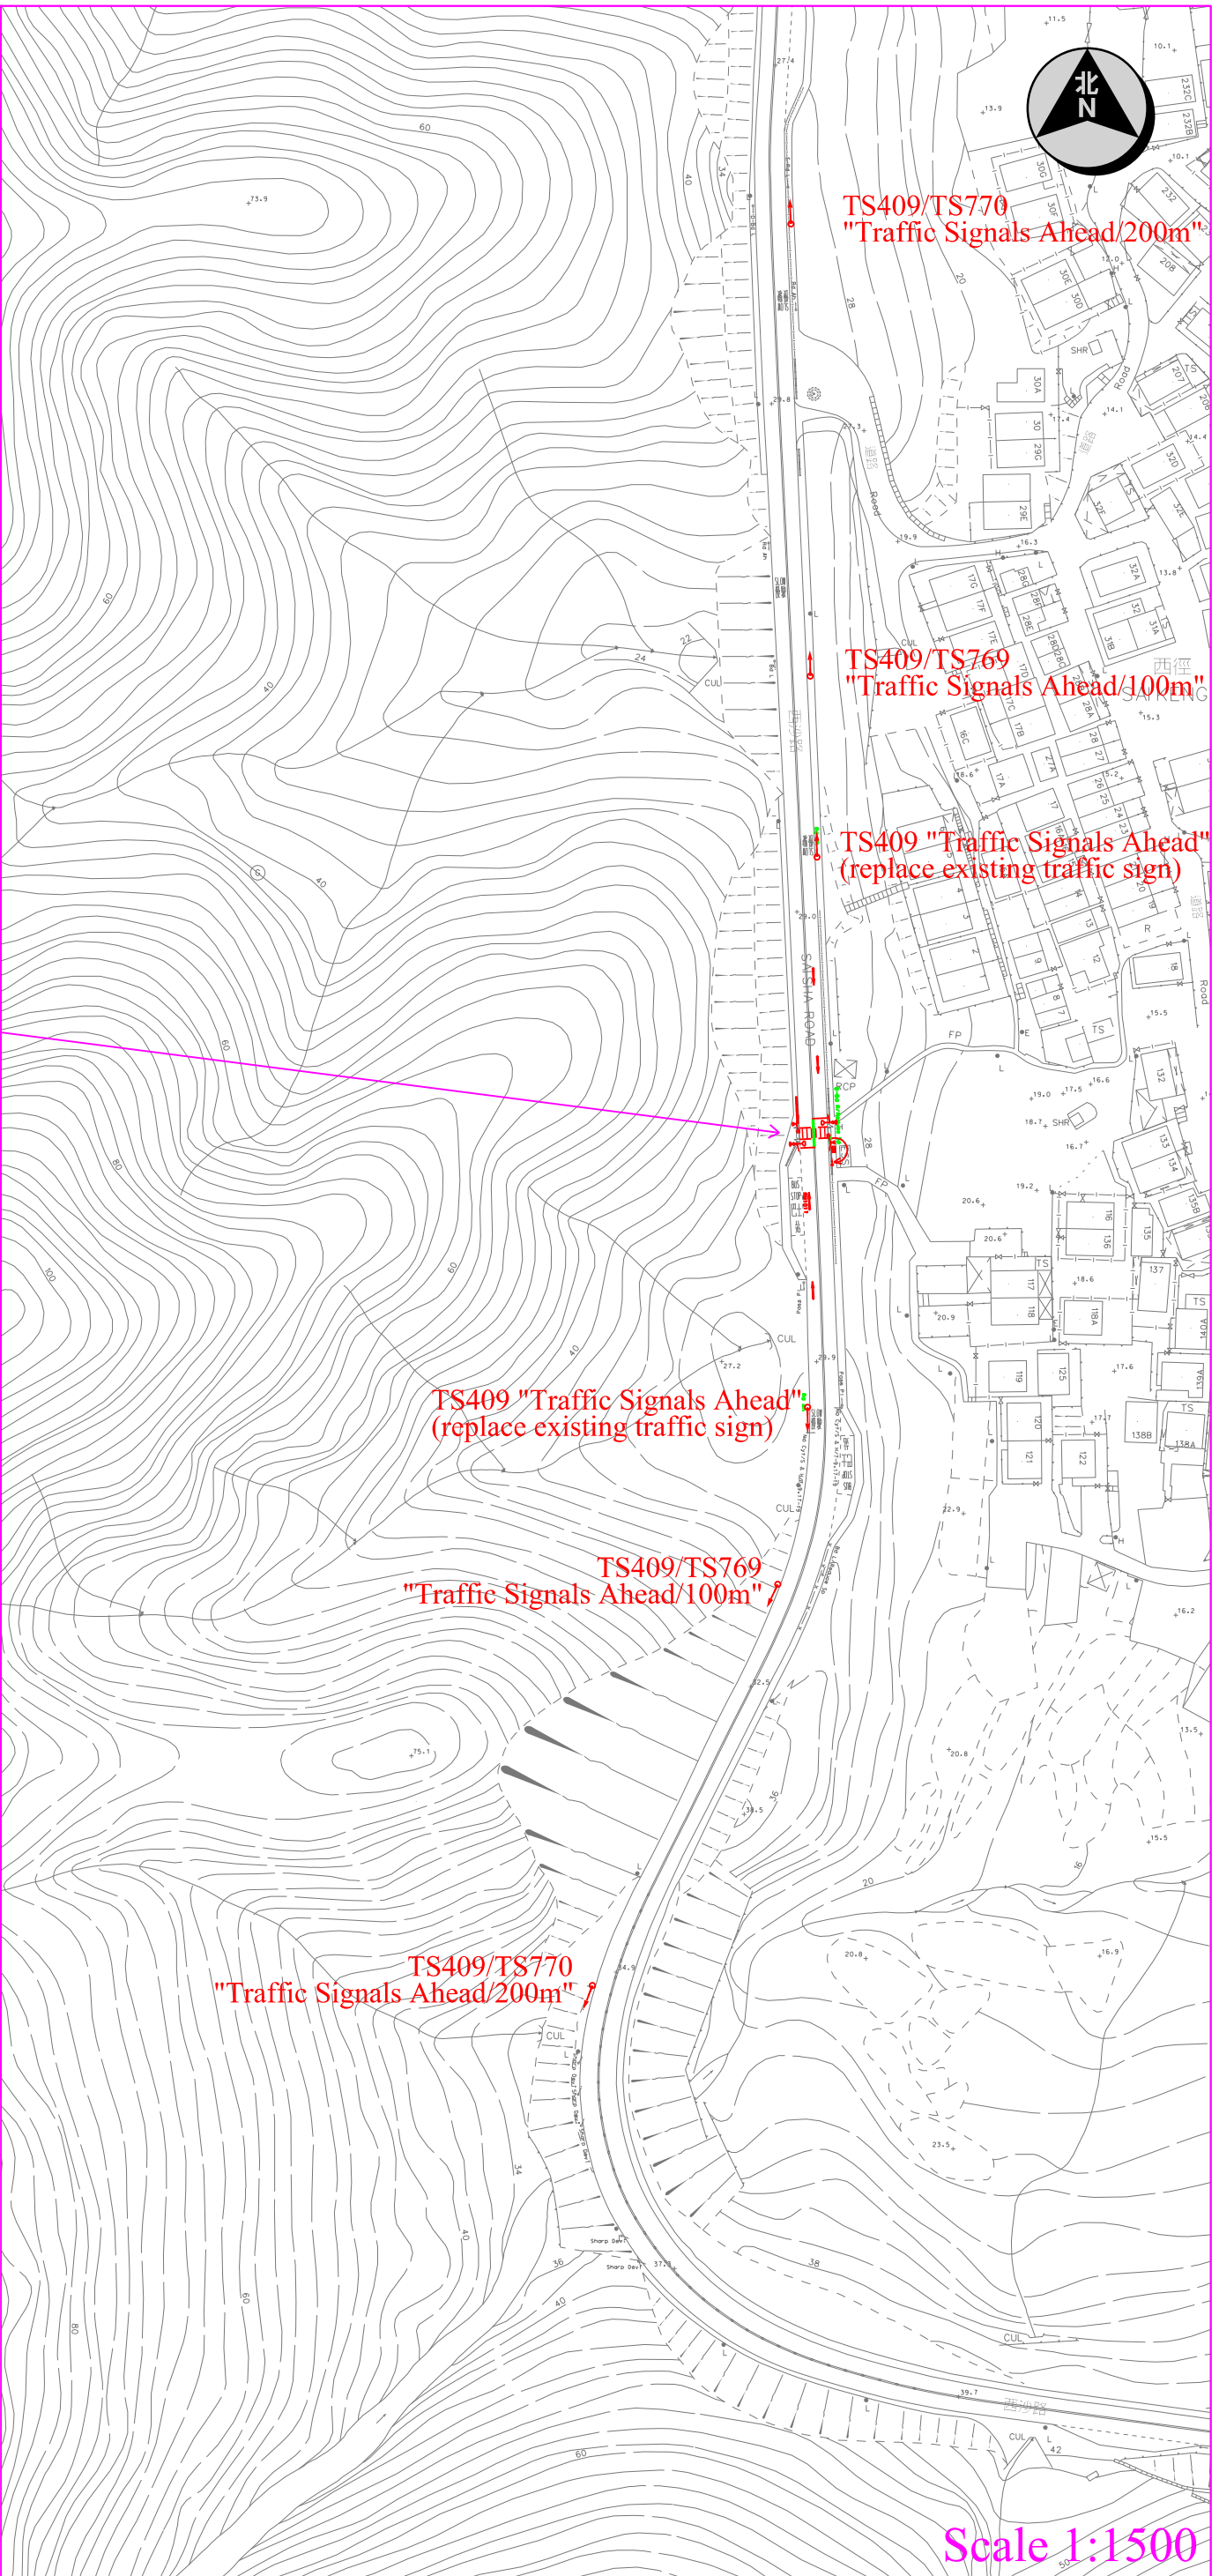



Scale 1:250




Scale 1:1500

- Legend:**
-  Proposed traffic signal post and aspect
 -  Proposed traffic signal controller
 -  Proposed traffic sign
 -  Proposed traffic sign to be relocated
 -  Proposed type II railing at junction
 -  Proposed road marking
 - Existing road marking, traffic sign to be removed/modified are show in green.

LOCATION: SAI SHA ROAD NEAR SAI KENG
DRAWING NO: NE140853.01 (E08P21A)

TRAFFIC ENGINEERING (NTE) DIVISION.



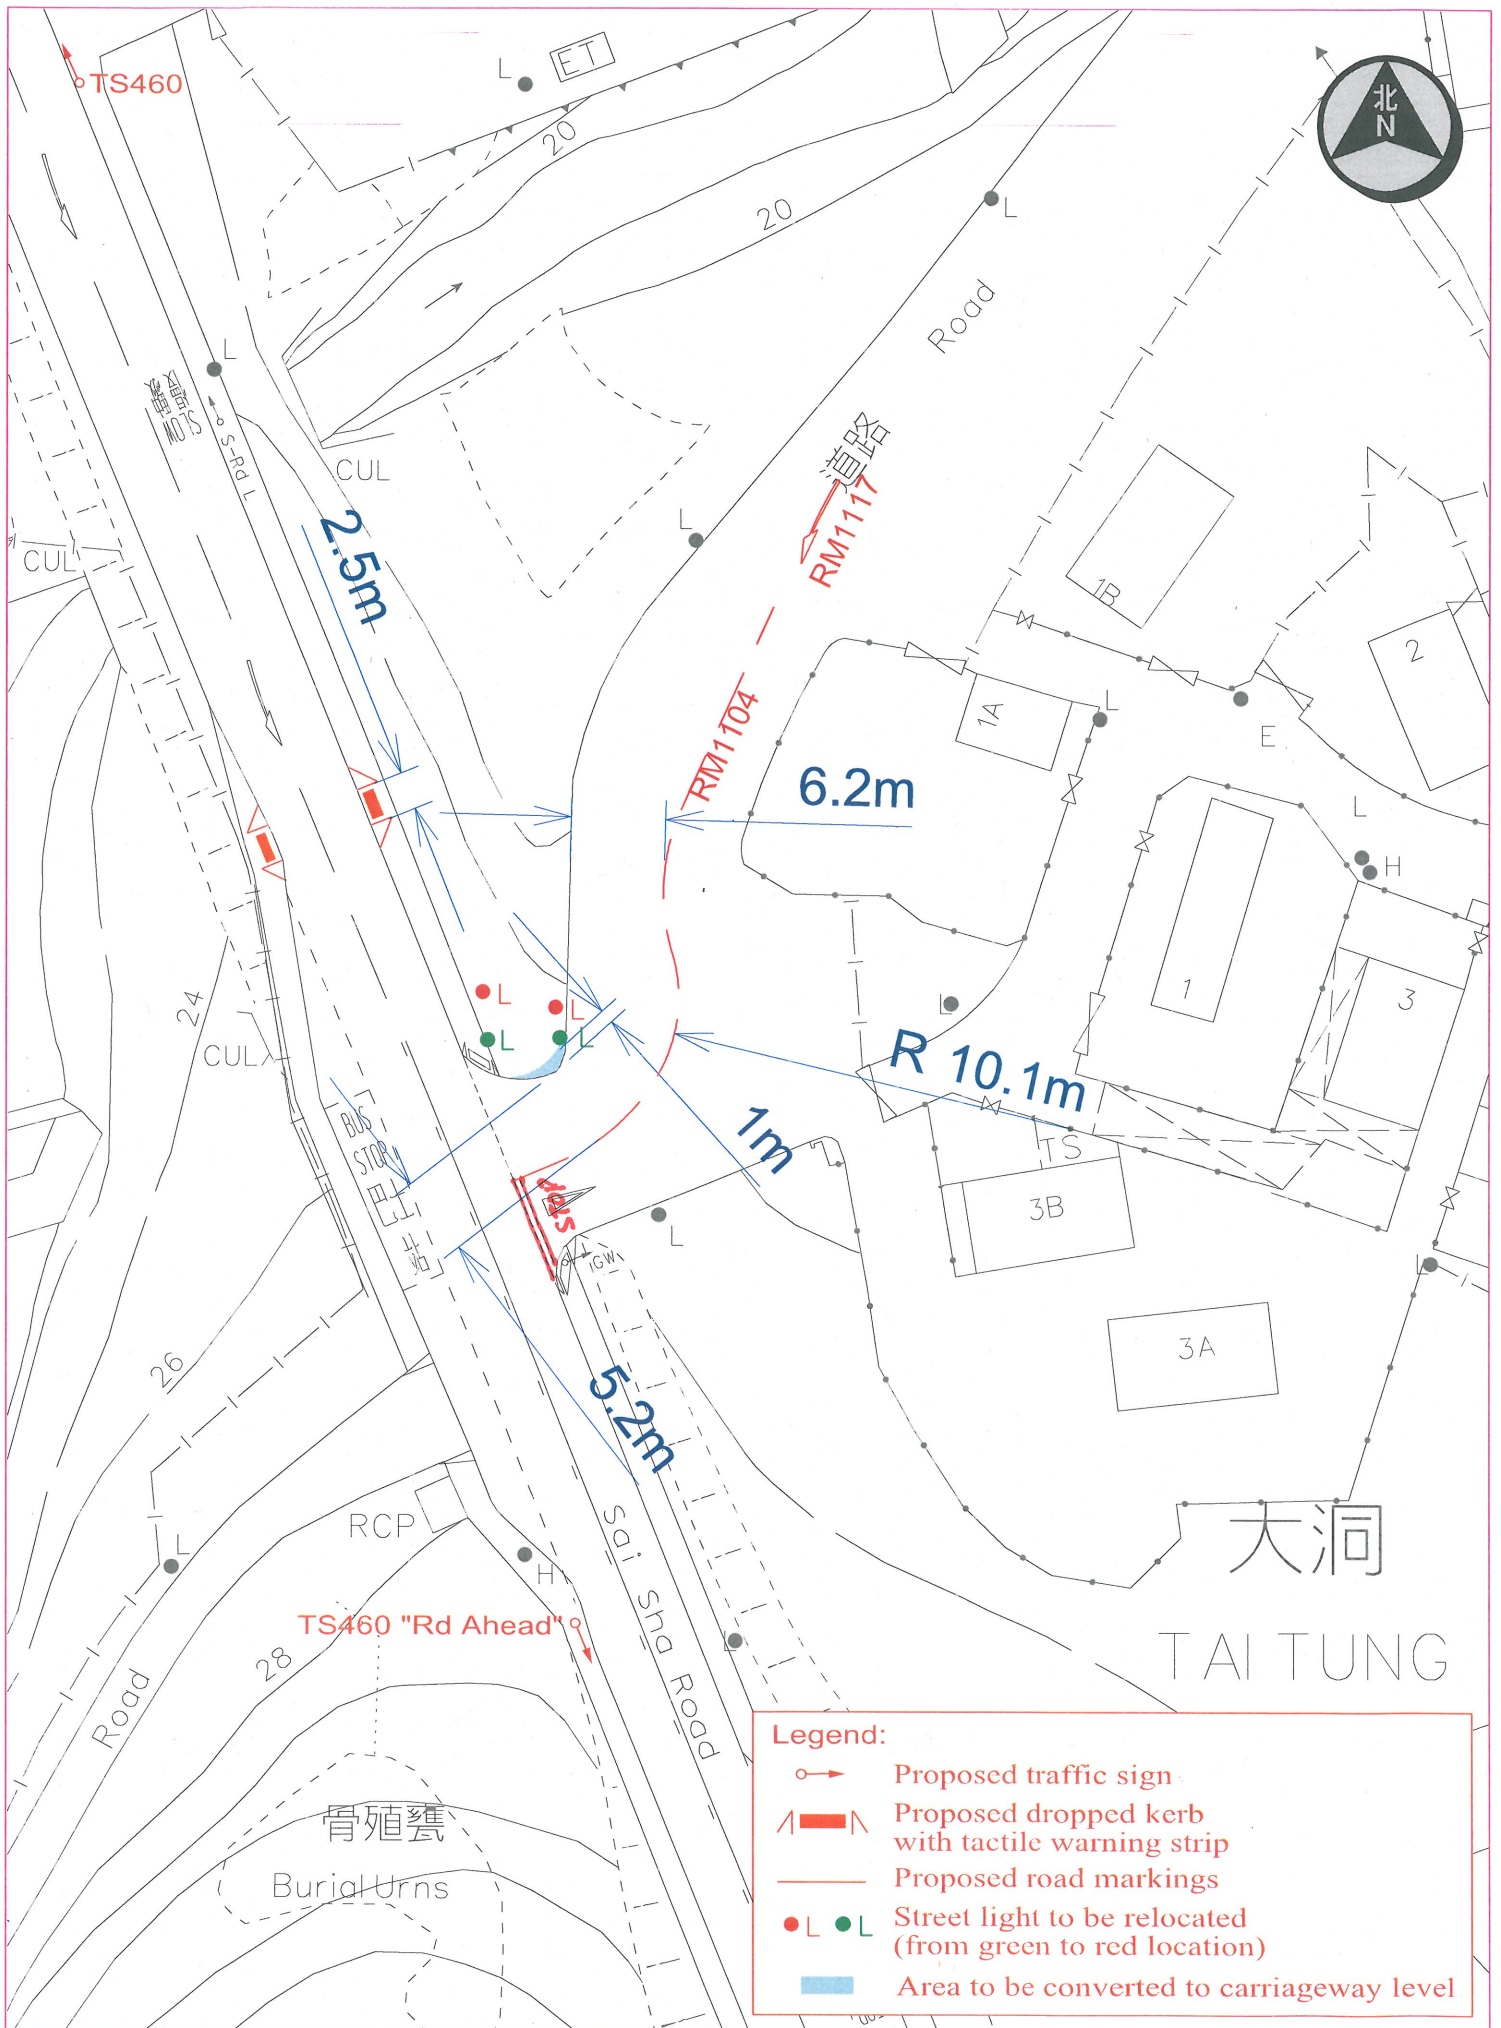

LOCATION: Sai Sha Road near Tai Tung
 DRAWING NO.: NE140185.01 (E08P16C)
 SCALE: 1:500

TRAFFIC ENGINEERING (NTE) DIVISION.

