

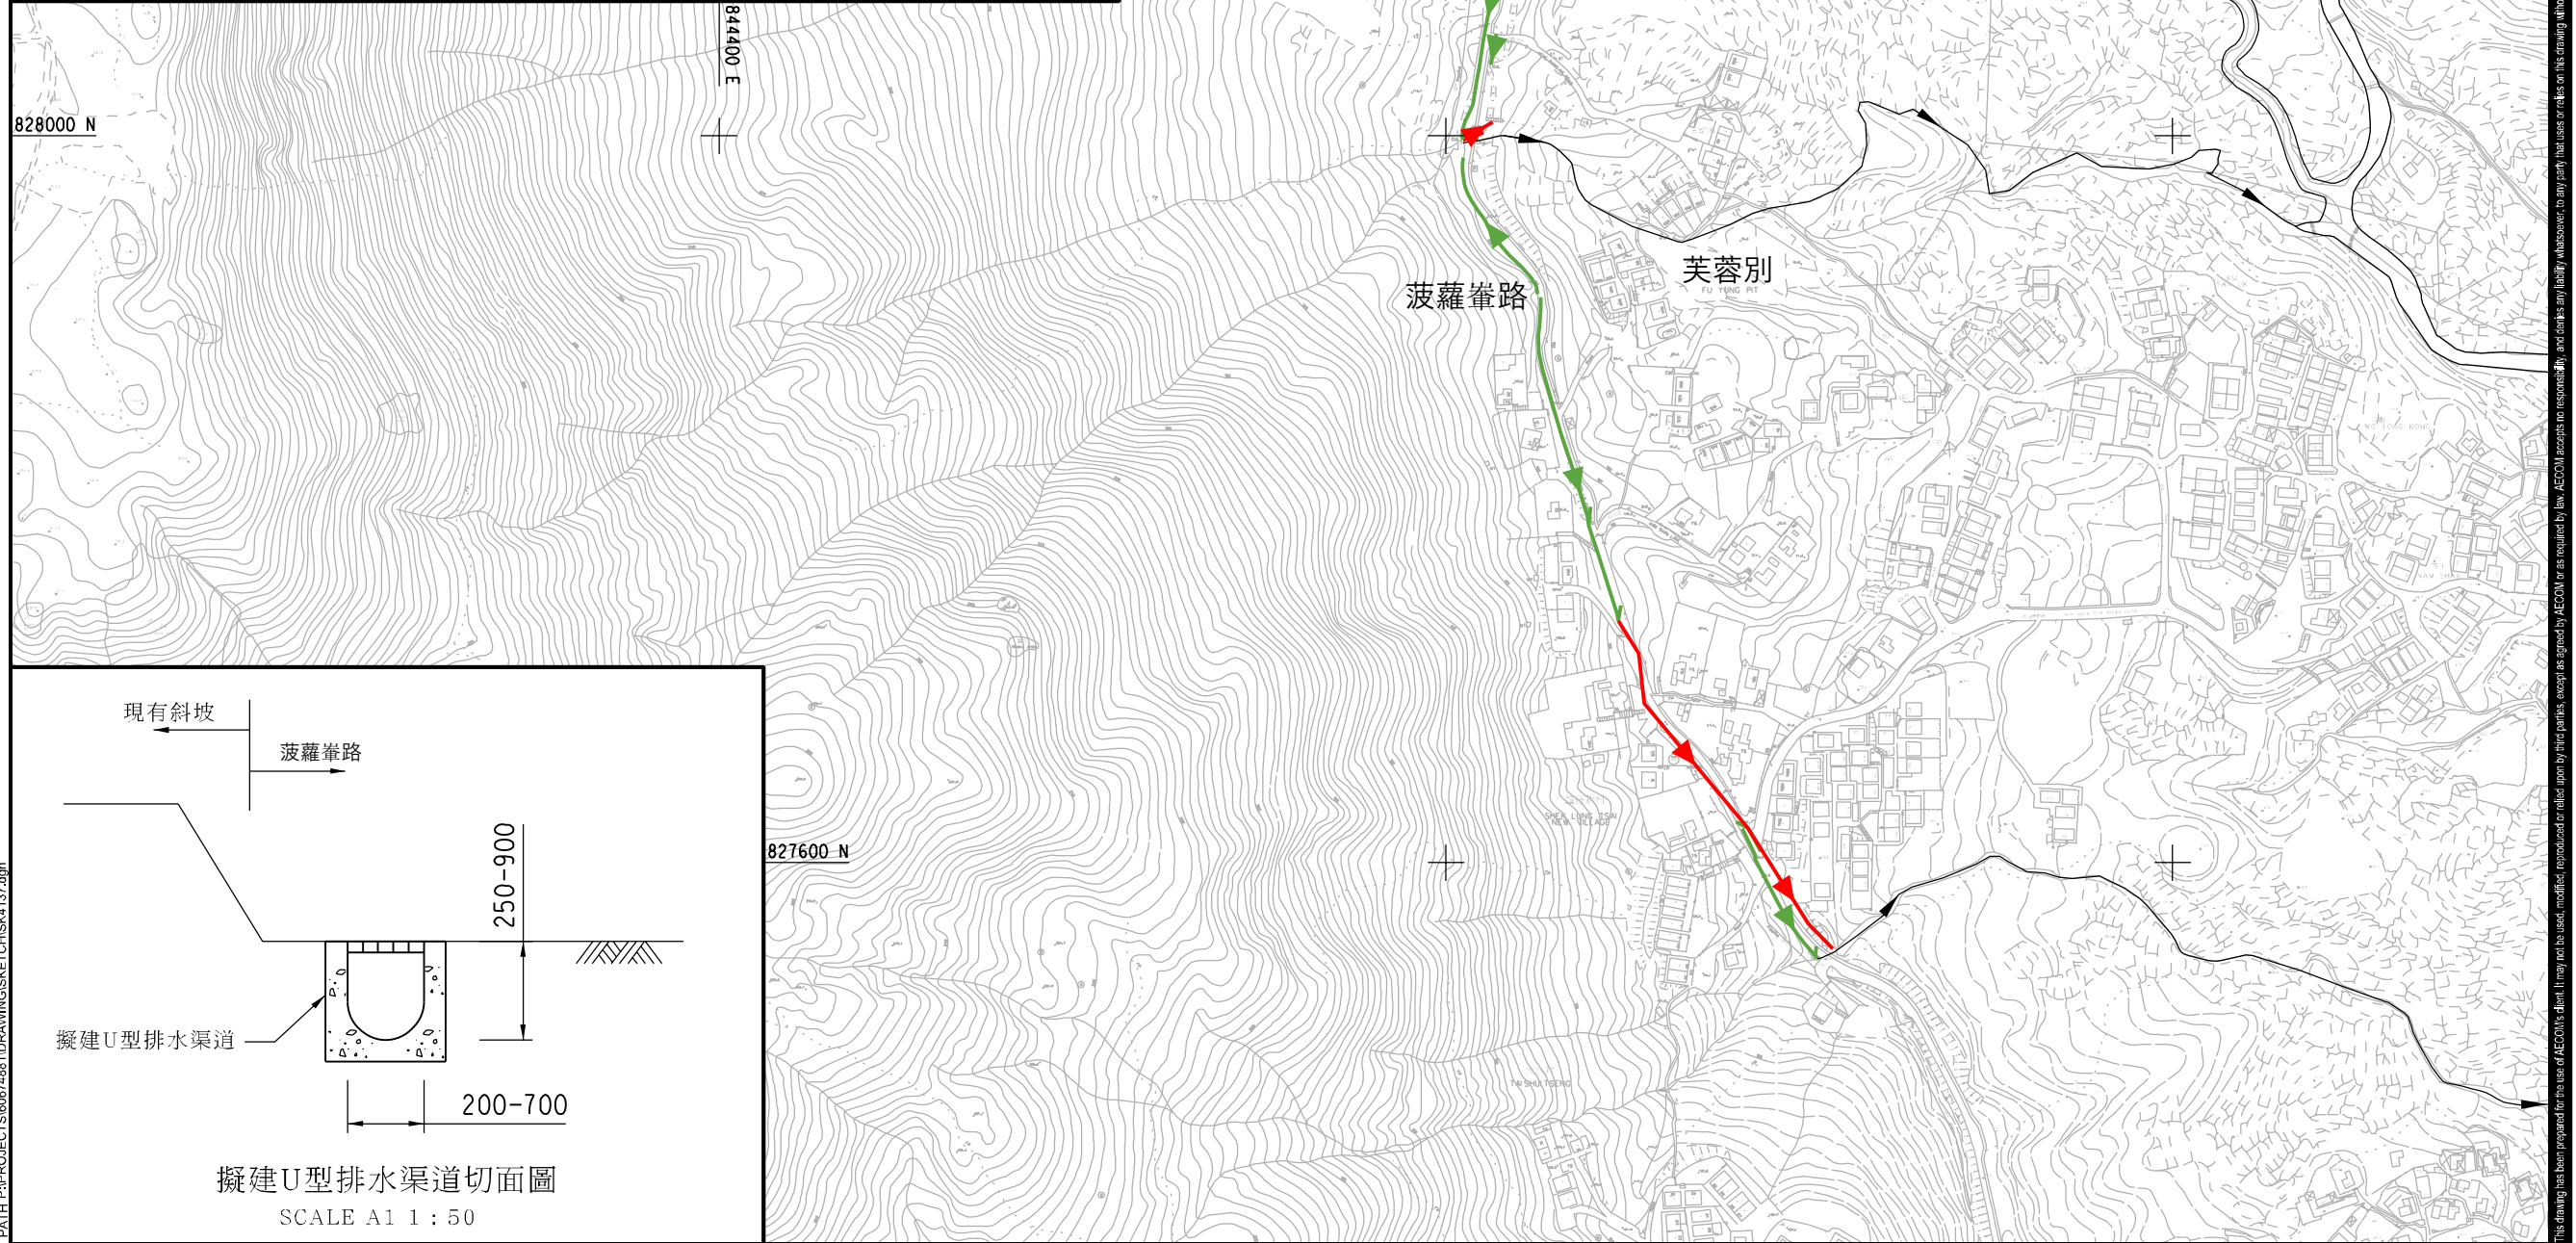


ISO A1 594mm x 841mm
 Approved:
 Checked:
 Designer:
 Project Management Initials:

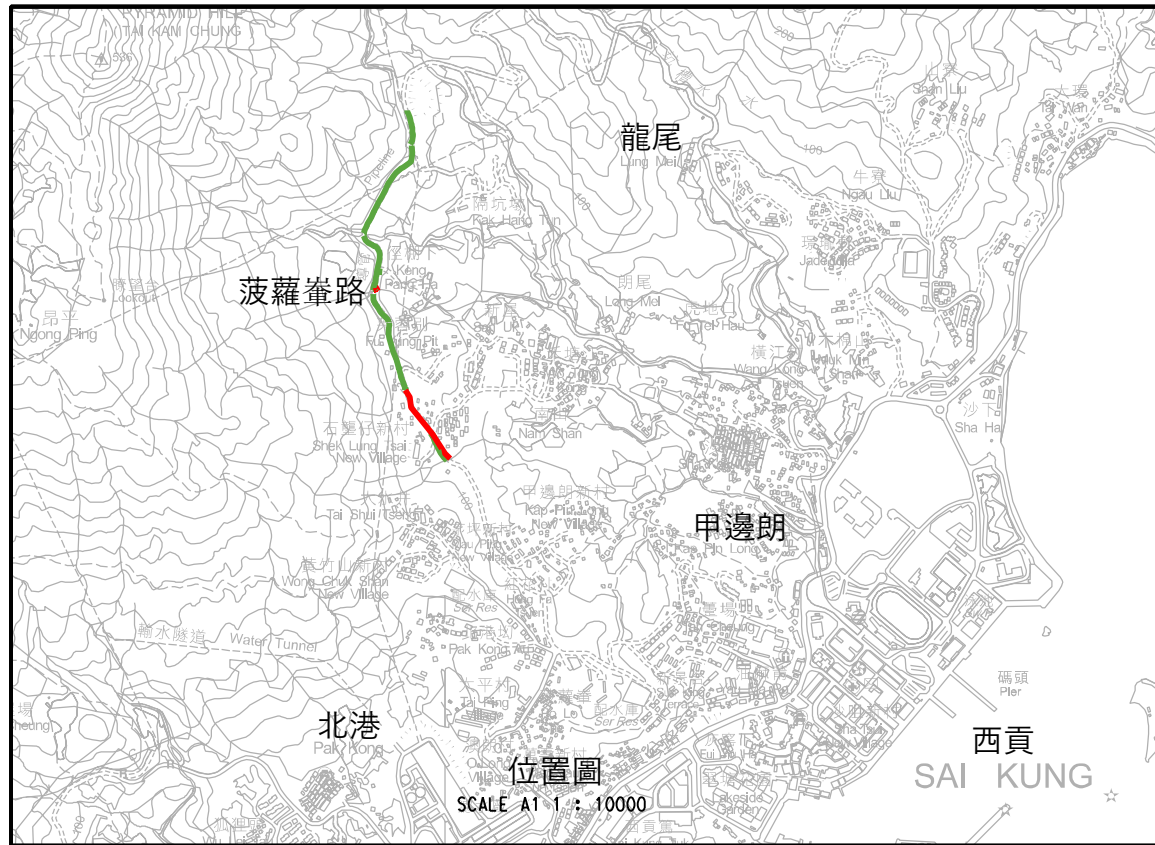

- LEGEND:**
- 擬建U型排水渠道
 - 擬建地下排水管道
 - 現有排水系統

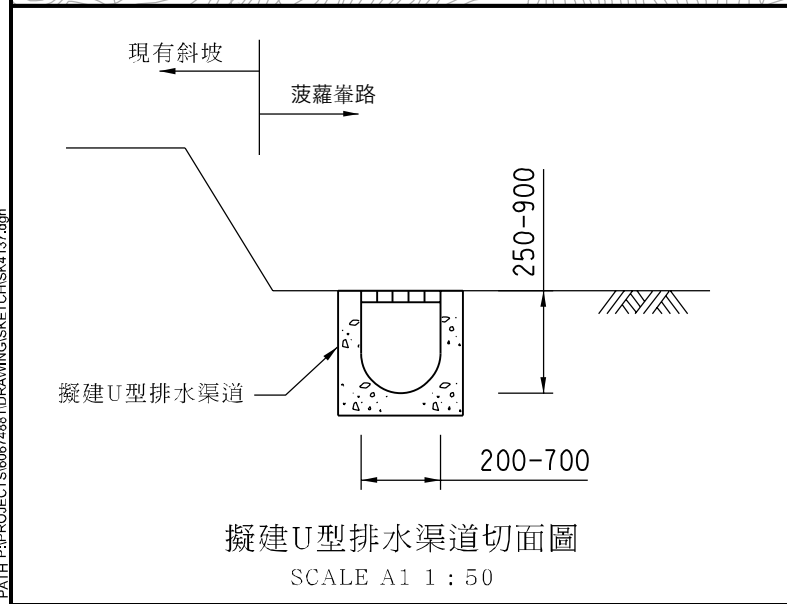

AECOM

PROJECT
 DRAINAGE IMPROVEMENT WORKS IN SHA TIN AND SAI KUNG - DESIGN AND CONSTRUCTION

CLIENT
 渠務署
 Drainage Services Department

CONSULTANT
 AECOM Asia Company Ltd.
 www.aecom.com

SUB-CONSULTANTS
 分門工程顧問公司

ISSUE/REVISION
 修訂

I/R	DATE	DESCRIPTION	CHK.

STATUS
 階段

SCALE
 比例
 A1 1 : 2000

DIMENSION UNIT
 尺寸單位
 METRES

KEY PLAN
 索引圖

PROJECT NO.
 項目編號
 60674881

CONTRACT NO.
 合約編號
 CE 44/2021 (DS)

SHEET TITLE
 圖紙名稱
 西貢區雨水排放系統
 改善工程位置圖

SHEET NUMBER
 圖紙編號
 SK-1

Plot File by: rva.cai
 PATH: P:\PROJECTS\60674881\DRAWING\SKETCH\SK4137.dgn
 27/2/2024

This drawing has been prepared for the use of AECOM's client. It may not be used, modified, reproduced or relied upon by third parties, except as agreed by AECOM or as required by law. AECOM accepts no responsibility, and denies any liability whatsoever, to any party that uses or relies on this drawing without AECOM's express written consent. Do not scale this document. All measurements must be obtained from the stage dimensions.