

Proposed Cover of Walkway at Wong Chuk Hang Public Transport Facility


擬建黃竹坑公共運輸設施行人路上蓋

Supplementary Design Information

補充設計資料

Layout Plan of the Proposed Cover of Walkway at WCH PTF

擬建黃竹坑公共運輸設施行人路上蓋平面圖

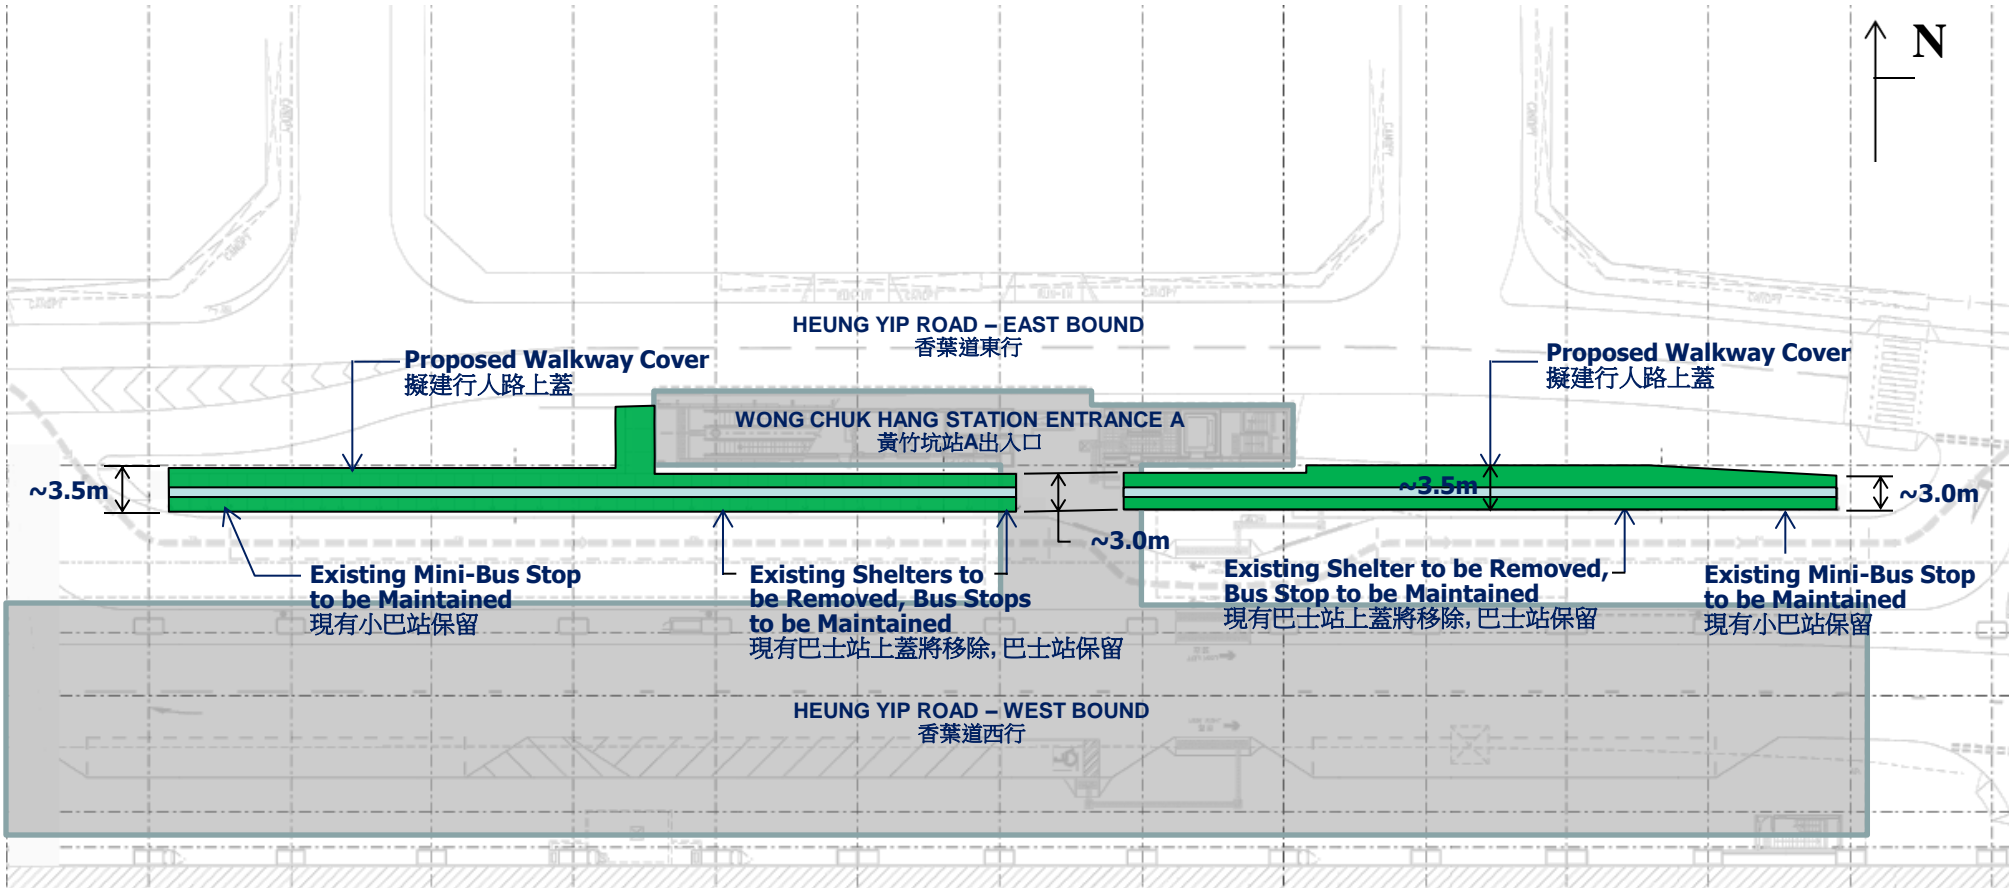


*The proposed cover design is indicative only which to be reviewed by other depts and subject to final design

*上蓋設計建議只作參考及需整合其他部門意見以最終設計為準

For Reference
只供參考

Typical Section of the Proposed Cover of Walkway

擬建黃竹坑公共運輸設施行人路上蓋截面圖

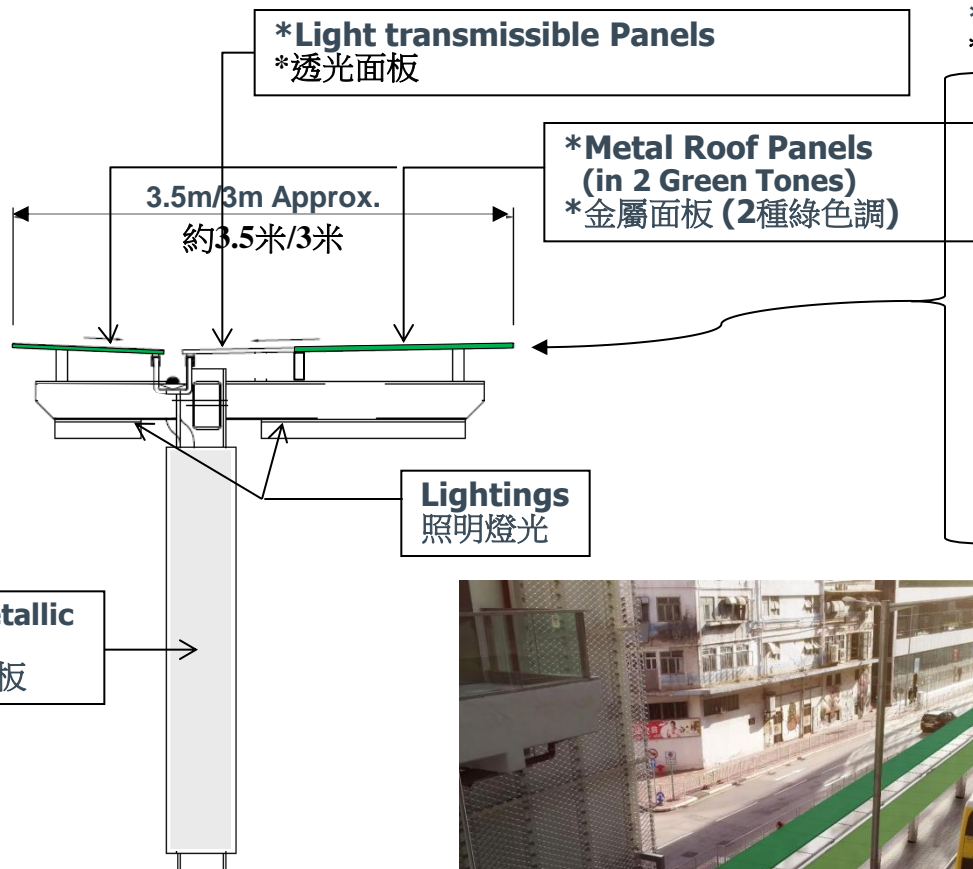

Typical Section
截面圖

* Similar Design Theme Adopted in South Island Line (East)
* 類似的設計主題應用在南港島綫



Reference Photomontage of Proposed Walkway Cover
擬建行人路上蓋參考電腦模擬圖

For Reference
只供參考

The proposed cover design is indicative only which to be reviewed by other depts and subject to final design

上蓋設計建議只作參考及需整合其他部門意見最終設計為準

Proposed Seating Benches Arrangement

建議的座椅安排


***Suggested Location - Seating Benches Locate in between Columns**

***建議位置 - 座椅位於行人路上蓋支柱之間**



***Sample of Seating Bench Type (Photo for reference only)**

***座椅參考類型 (圖片只供參考)**

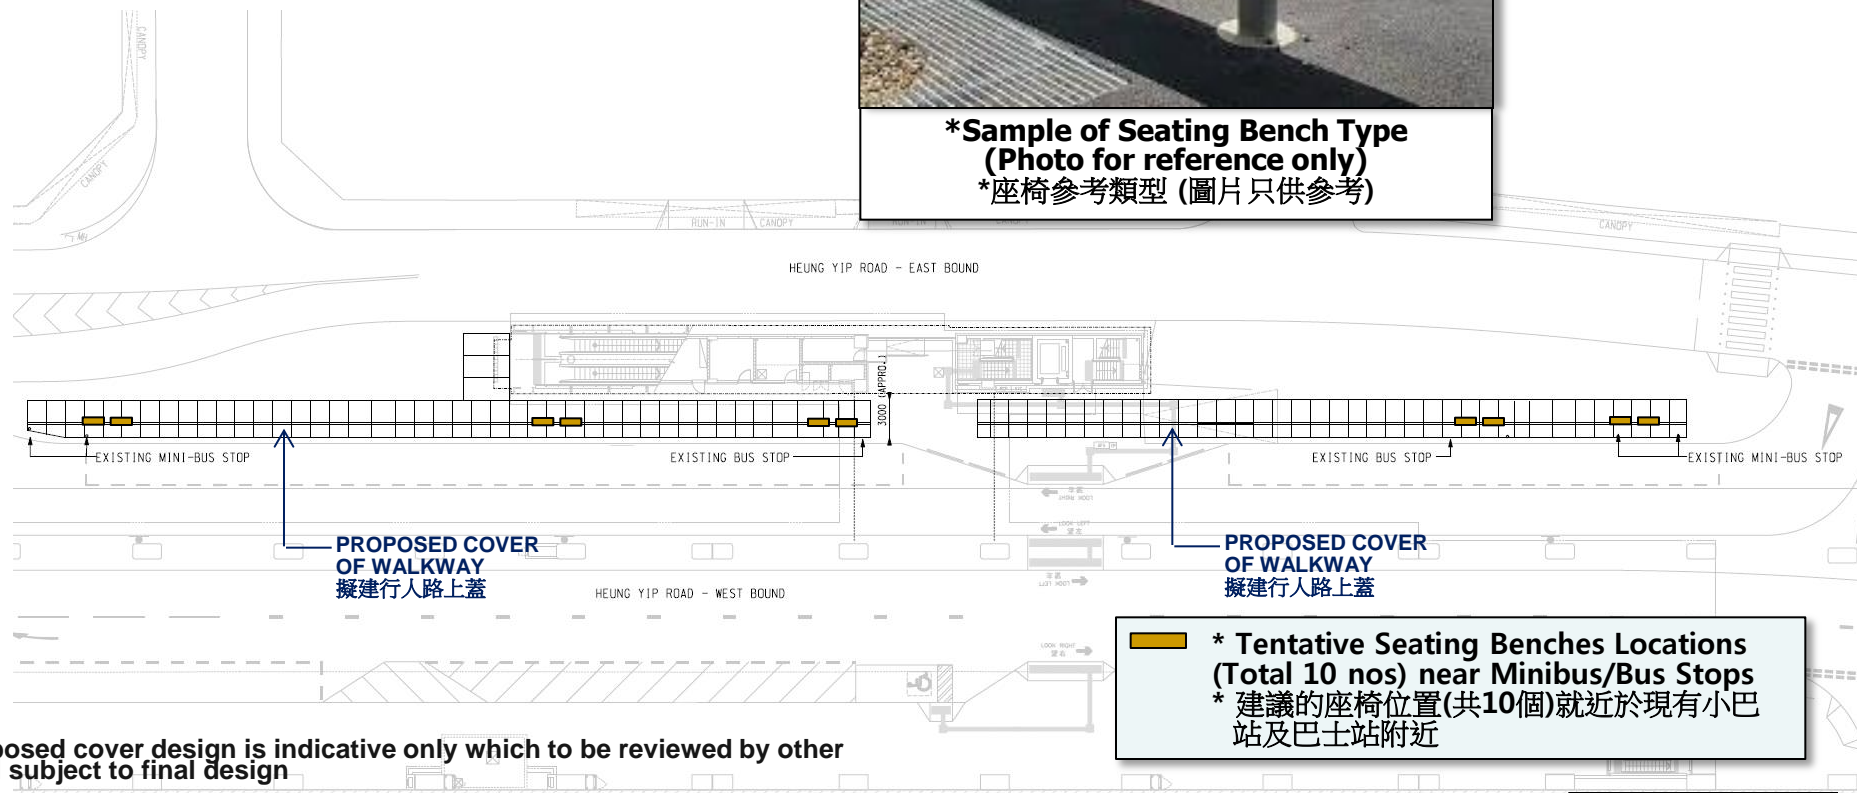

***The proposed cover design is indicative only which to be reviewed by other depts and subject to final design**

***上蓋設計建議只作參考及需整合其他部門意見以最終設計為準**

*** Tentative Seating Benches Locations (Total 10 nos) near Minibus/Bus Stops**
*** 建議的座椅位置(共10個)就近於現有小巴士站及巴士站附近**

**For Reference
只供參考**