


100  
0 10  
Millimetres

DO NOT SCALE

LEGEND 圖例：  
 PROPOSED DWF1  
 擬建造的旱季截流器

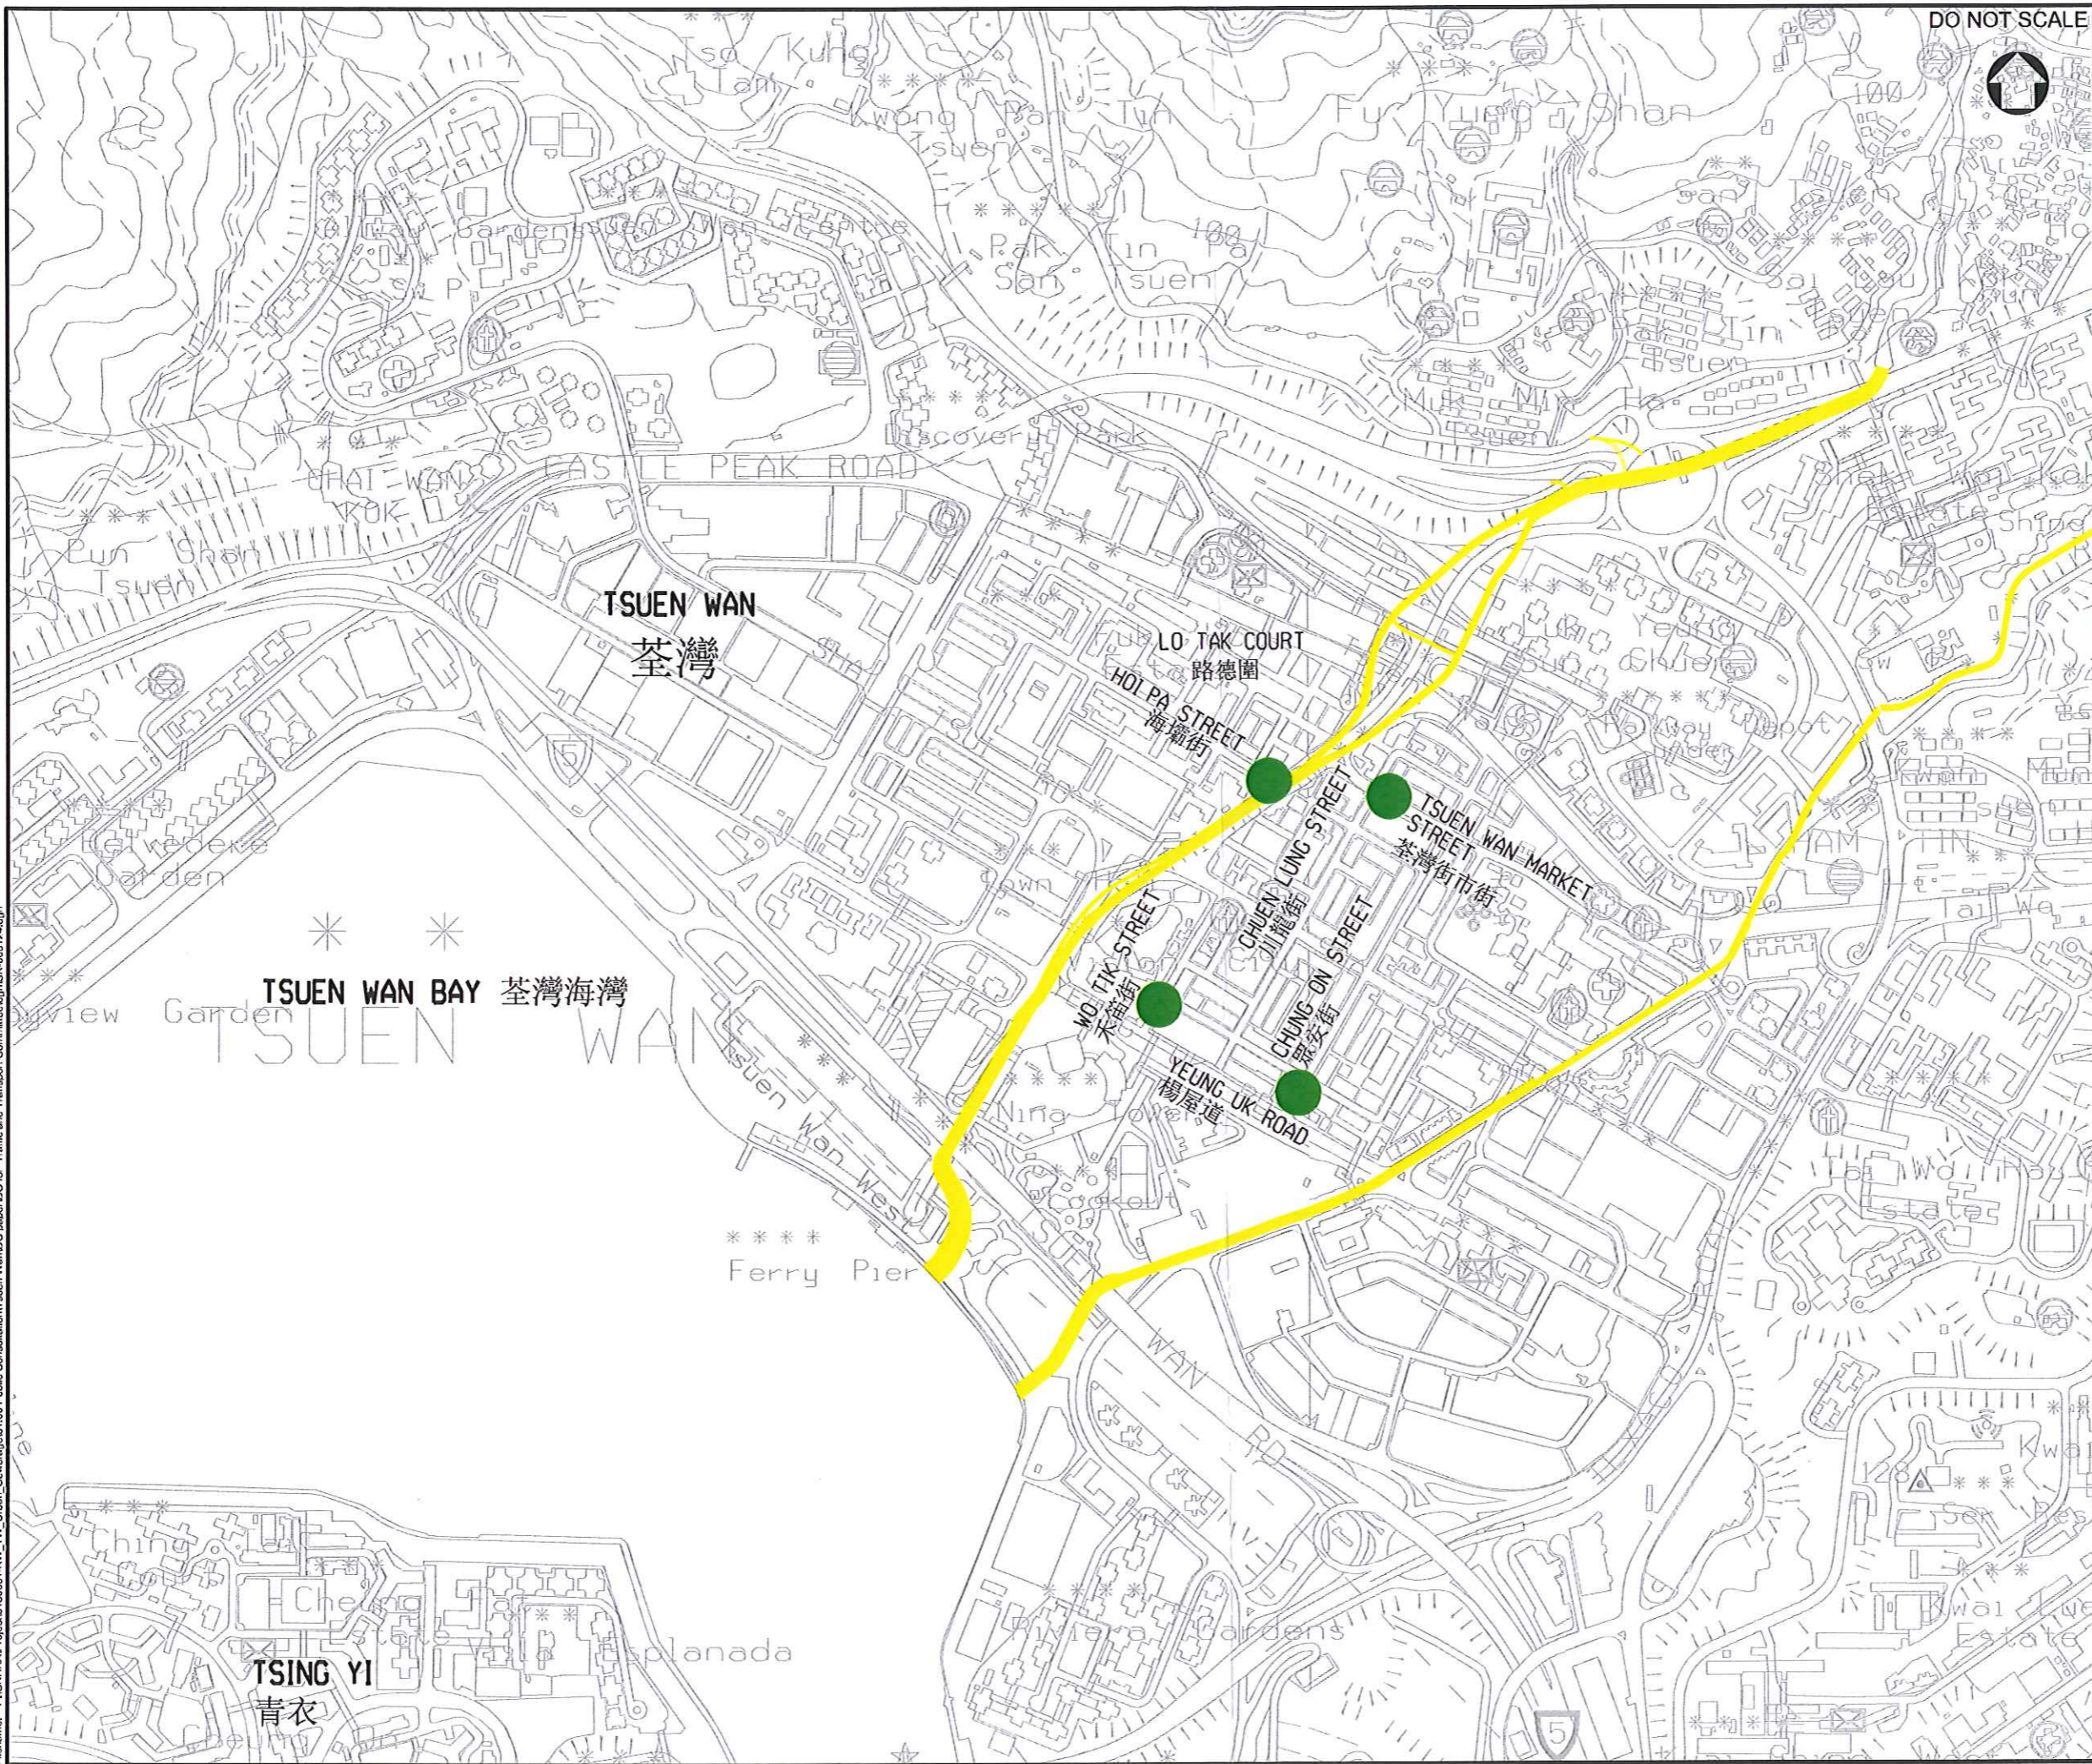

Rev.	Date	Description	By	CHK'd	App'd
-	APR 2016	FIRST ISSUE		JL	WKML

Investigation  
 勘察

**ATKINS**  
 阿特金斯顧問有限公司

Client  
 渠務署  
 Drainage Services Department  
 顧問工程管理部  
 Consultants Management Division

Project Title  
 AGREEMENT NO. CE611/2013 (DS)  
 UPGRADING OF WEST KOWLOON AND  
 TSUEN WAN SEWERAGE -  
 INVESTIGATION, DESIGN AND CONSTRUCTION  
 工務計劃項目編號  
 4389 (DS) -  
 九龍西部及荃灣污水系統改善工程

Drawing Title  
 PROPOSED SEWERAGE WORKS  
 FOR FIRST WORKS PACKAGE -  
 DRY WEATHER FLOW INTERCEPTORS  
 LOCATION IN TSUEN WAN  
 荃灣區第一期工程  
 旱季截流器位置圖

Scale	1:4000	Designed	JLL	Drawn	KLCH	Checked	WKML	Authorised	DF
Original Size	A1	Date	APR 2016	Date	APR 2016	Date	APR 2016	Date	APR 2016

Drawing Number  
 Figure 1  
 附件一

User name: LUJ0951 Date: 2016/04/20 18:10:46:29  
 File name: P:\CNH\A\Project\5130651-KW\_TV\_Urban\_Sewerage\31.00 Public Consultation\Tsuen Wan\DC paper\DC for Traffic and Transport Committee\5130651.dgn