



附錄三

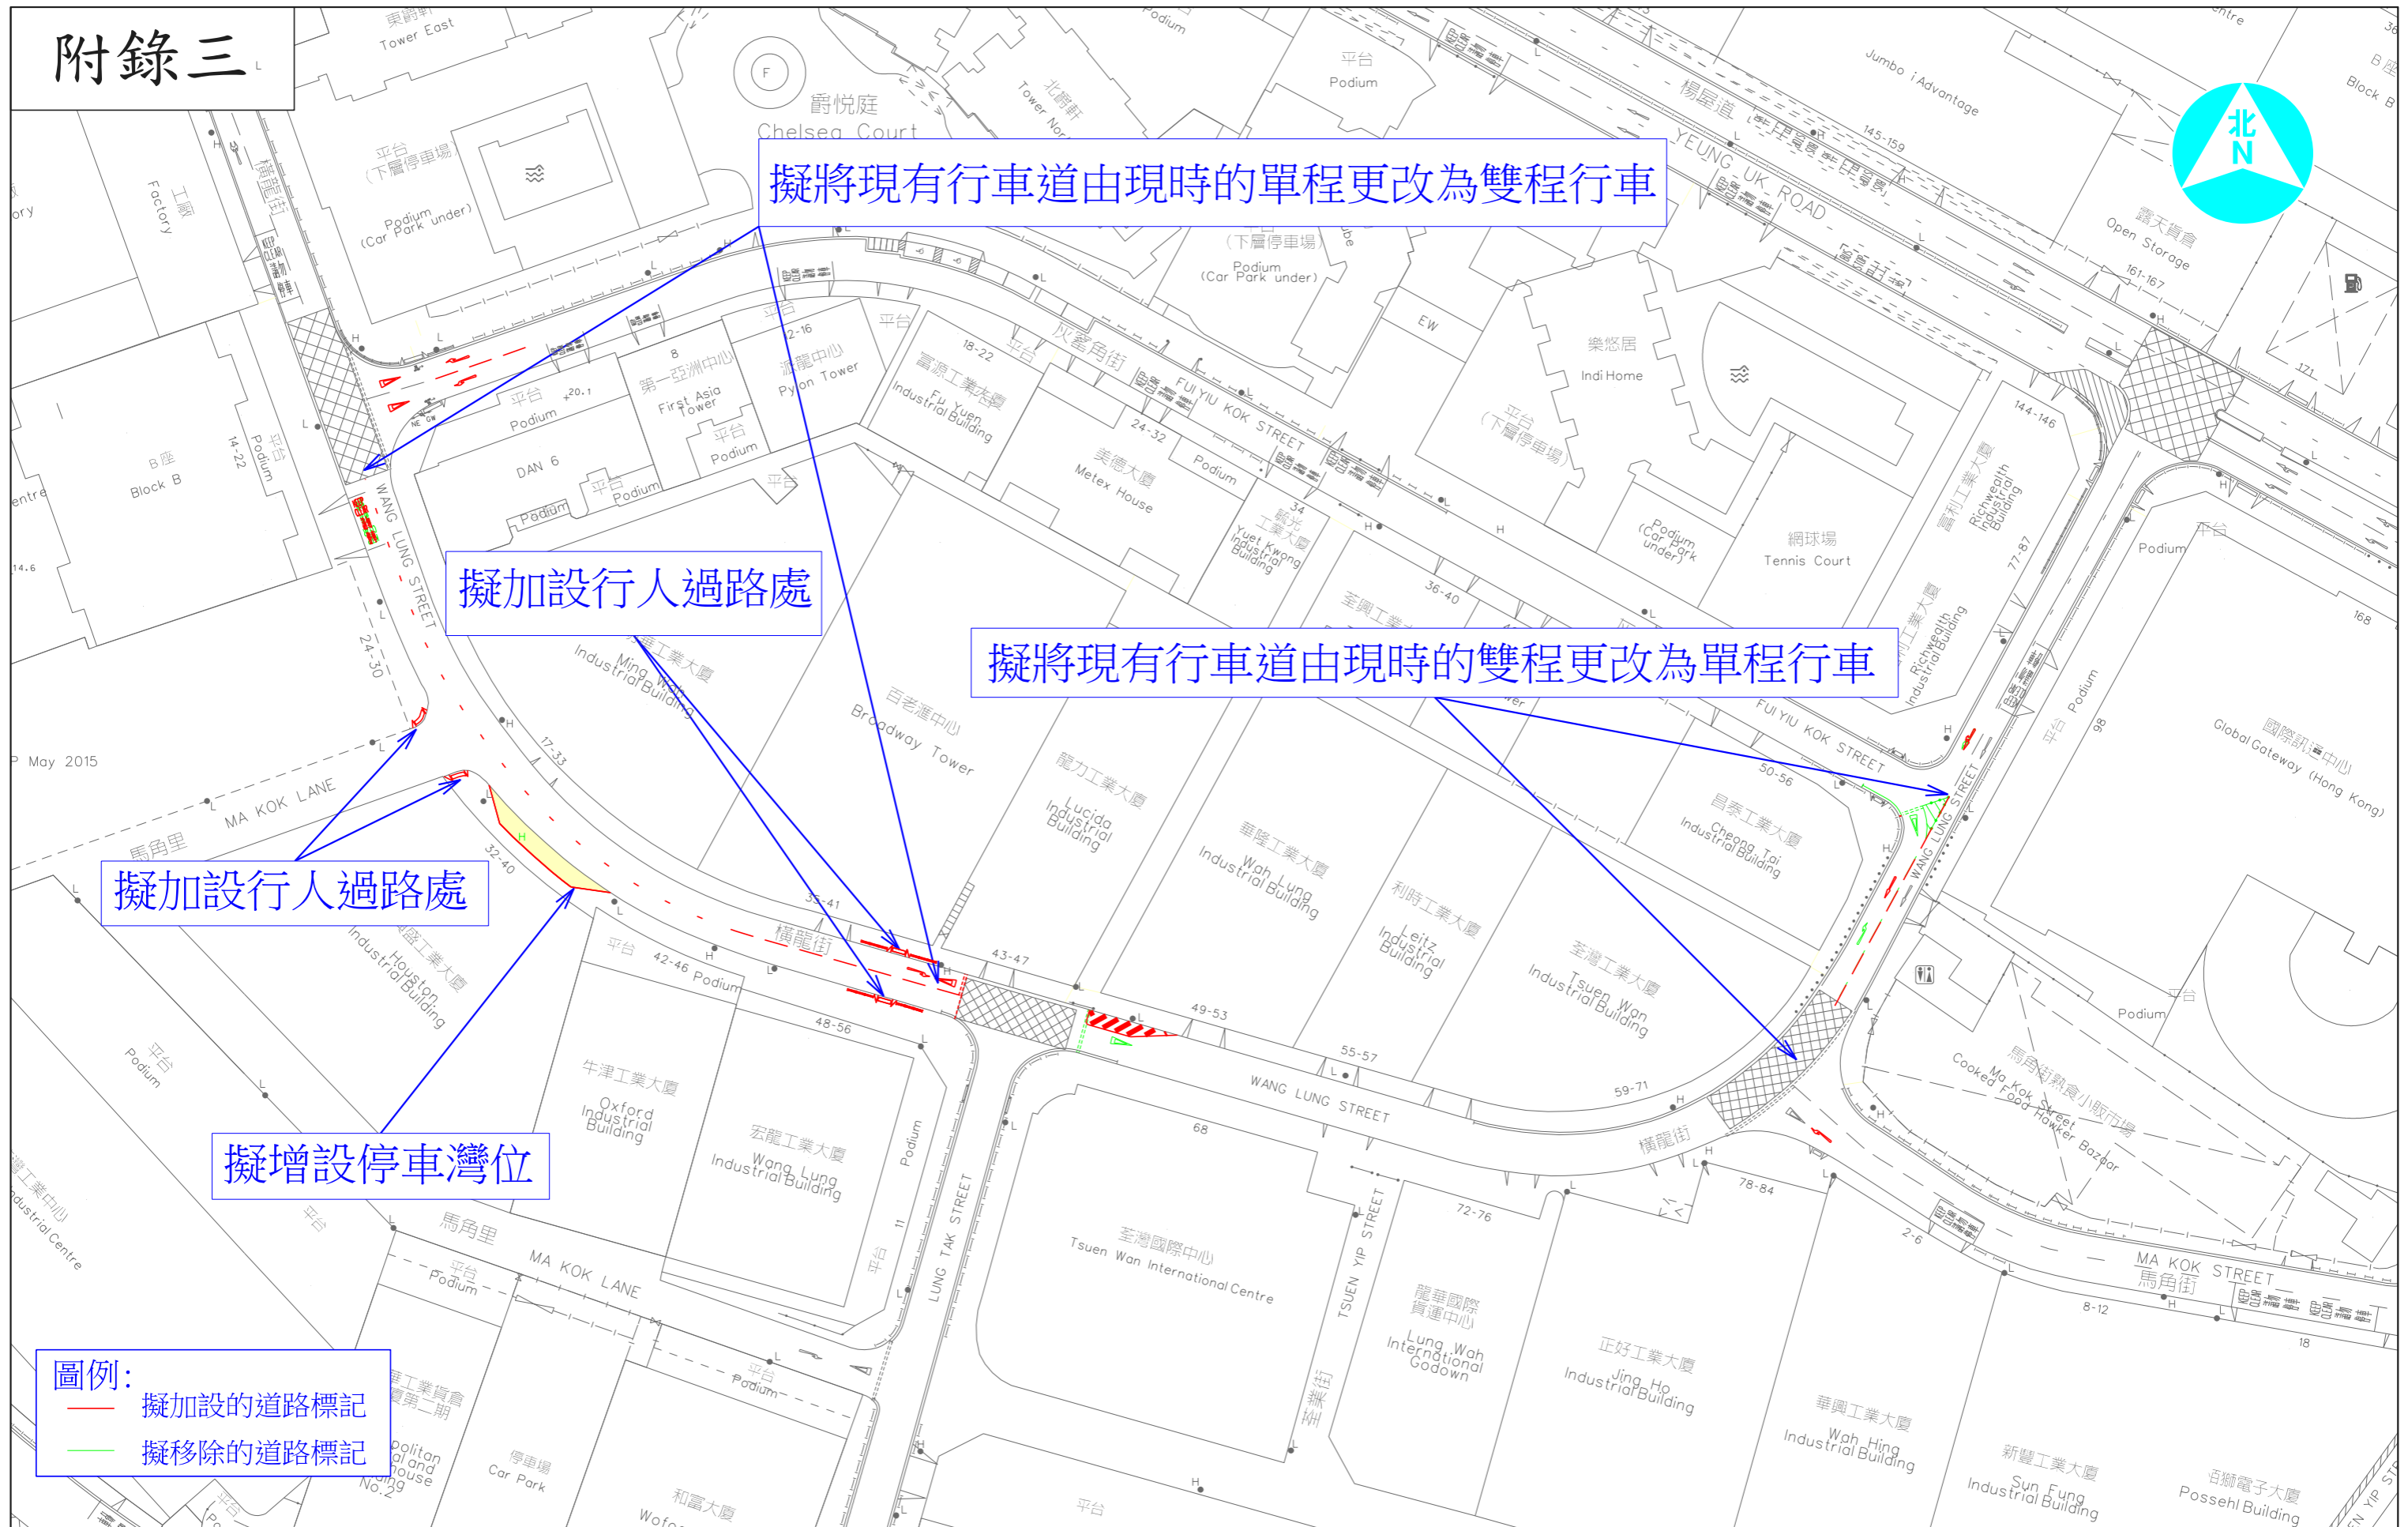

| | | | | |
|--|---|--|--|--|
|  <p>運輸署 Transport Department</p> | TRAFFIC ENGINEERING (NTE) DIV. Scale: 1:1000(A3) | Location: Wang Lung Street near Lung Tak Street, Tsuen Wan. | WRF NO. WR/HY/TE/NE/15/0 Date: 03/08/2016 | Drawing No. E151188.01 Survey Sheet No. 7SW16C&7SW21A |
| | | | | |