




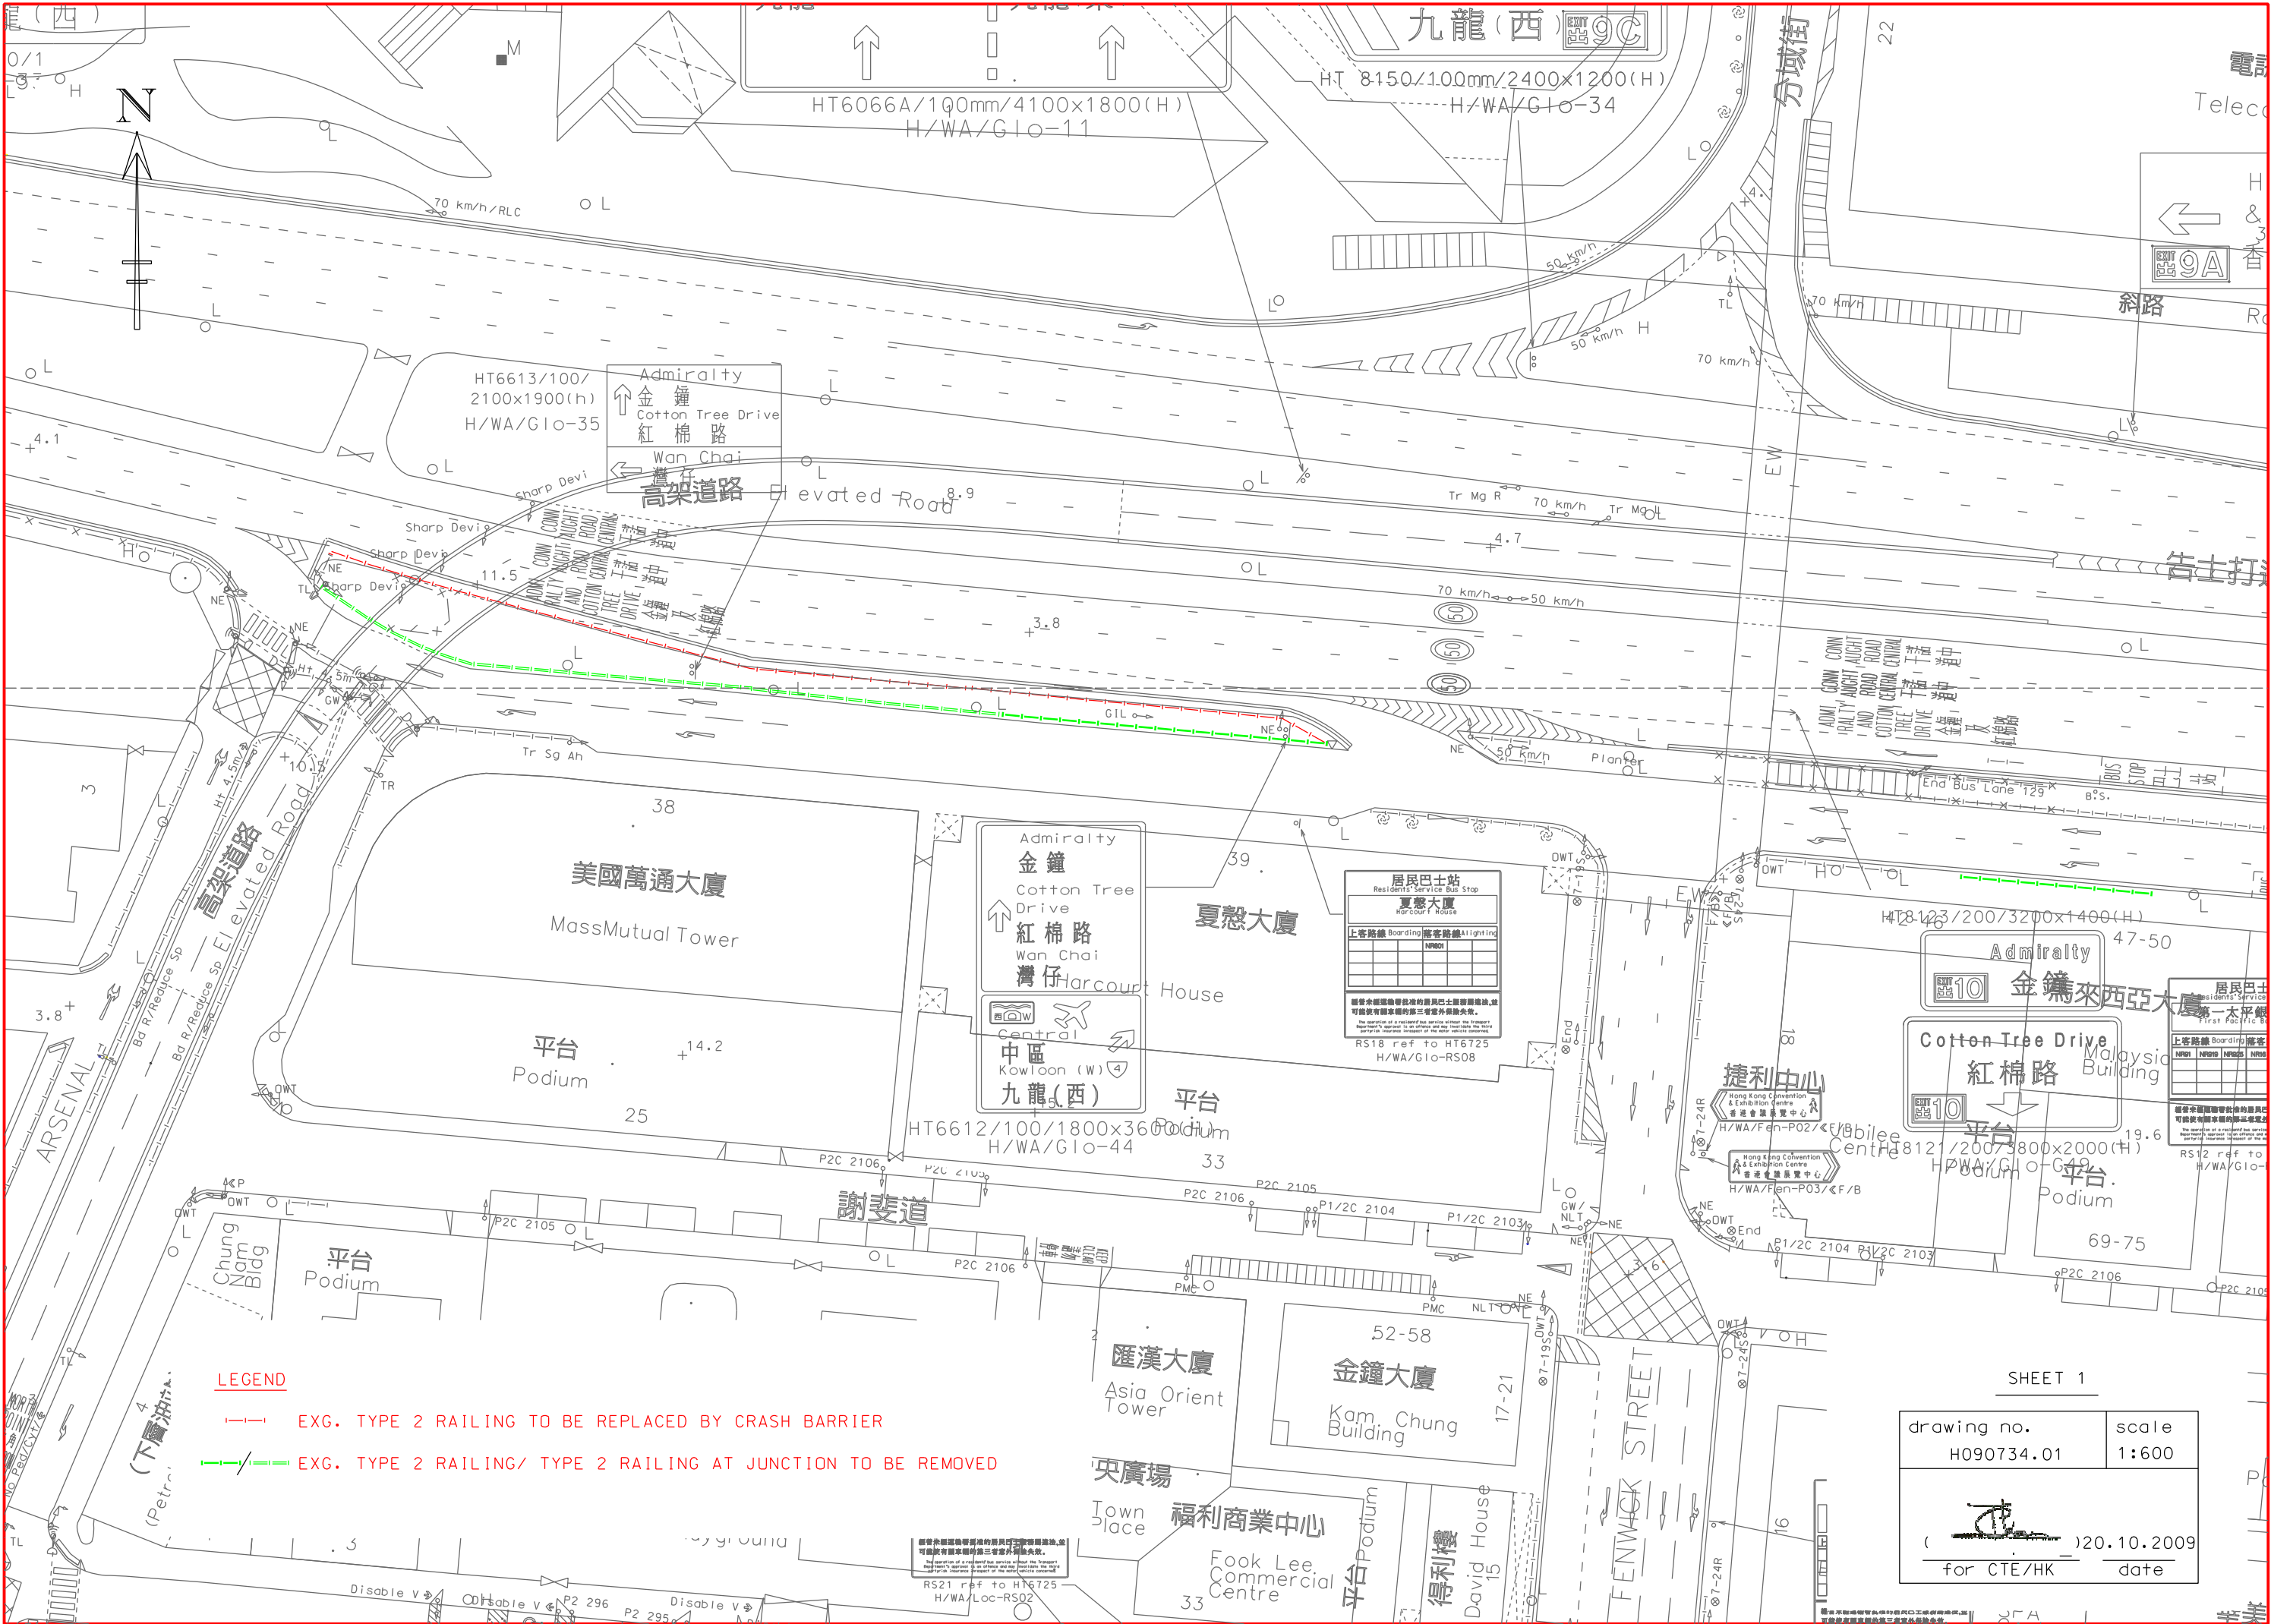

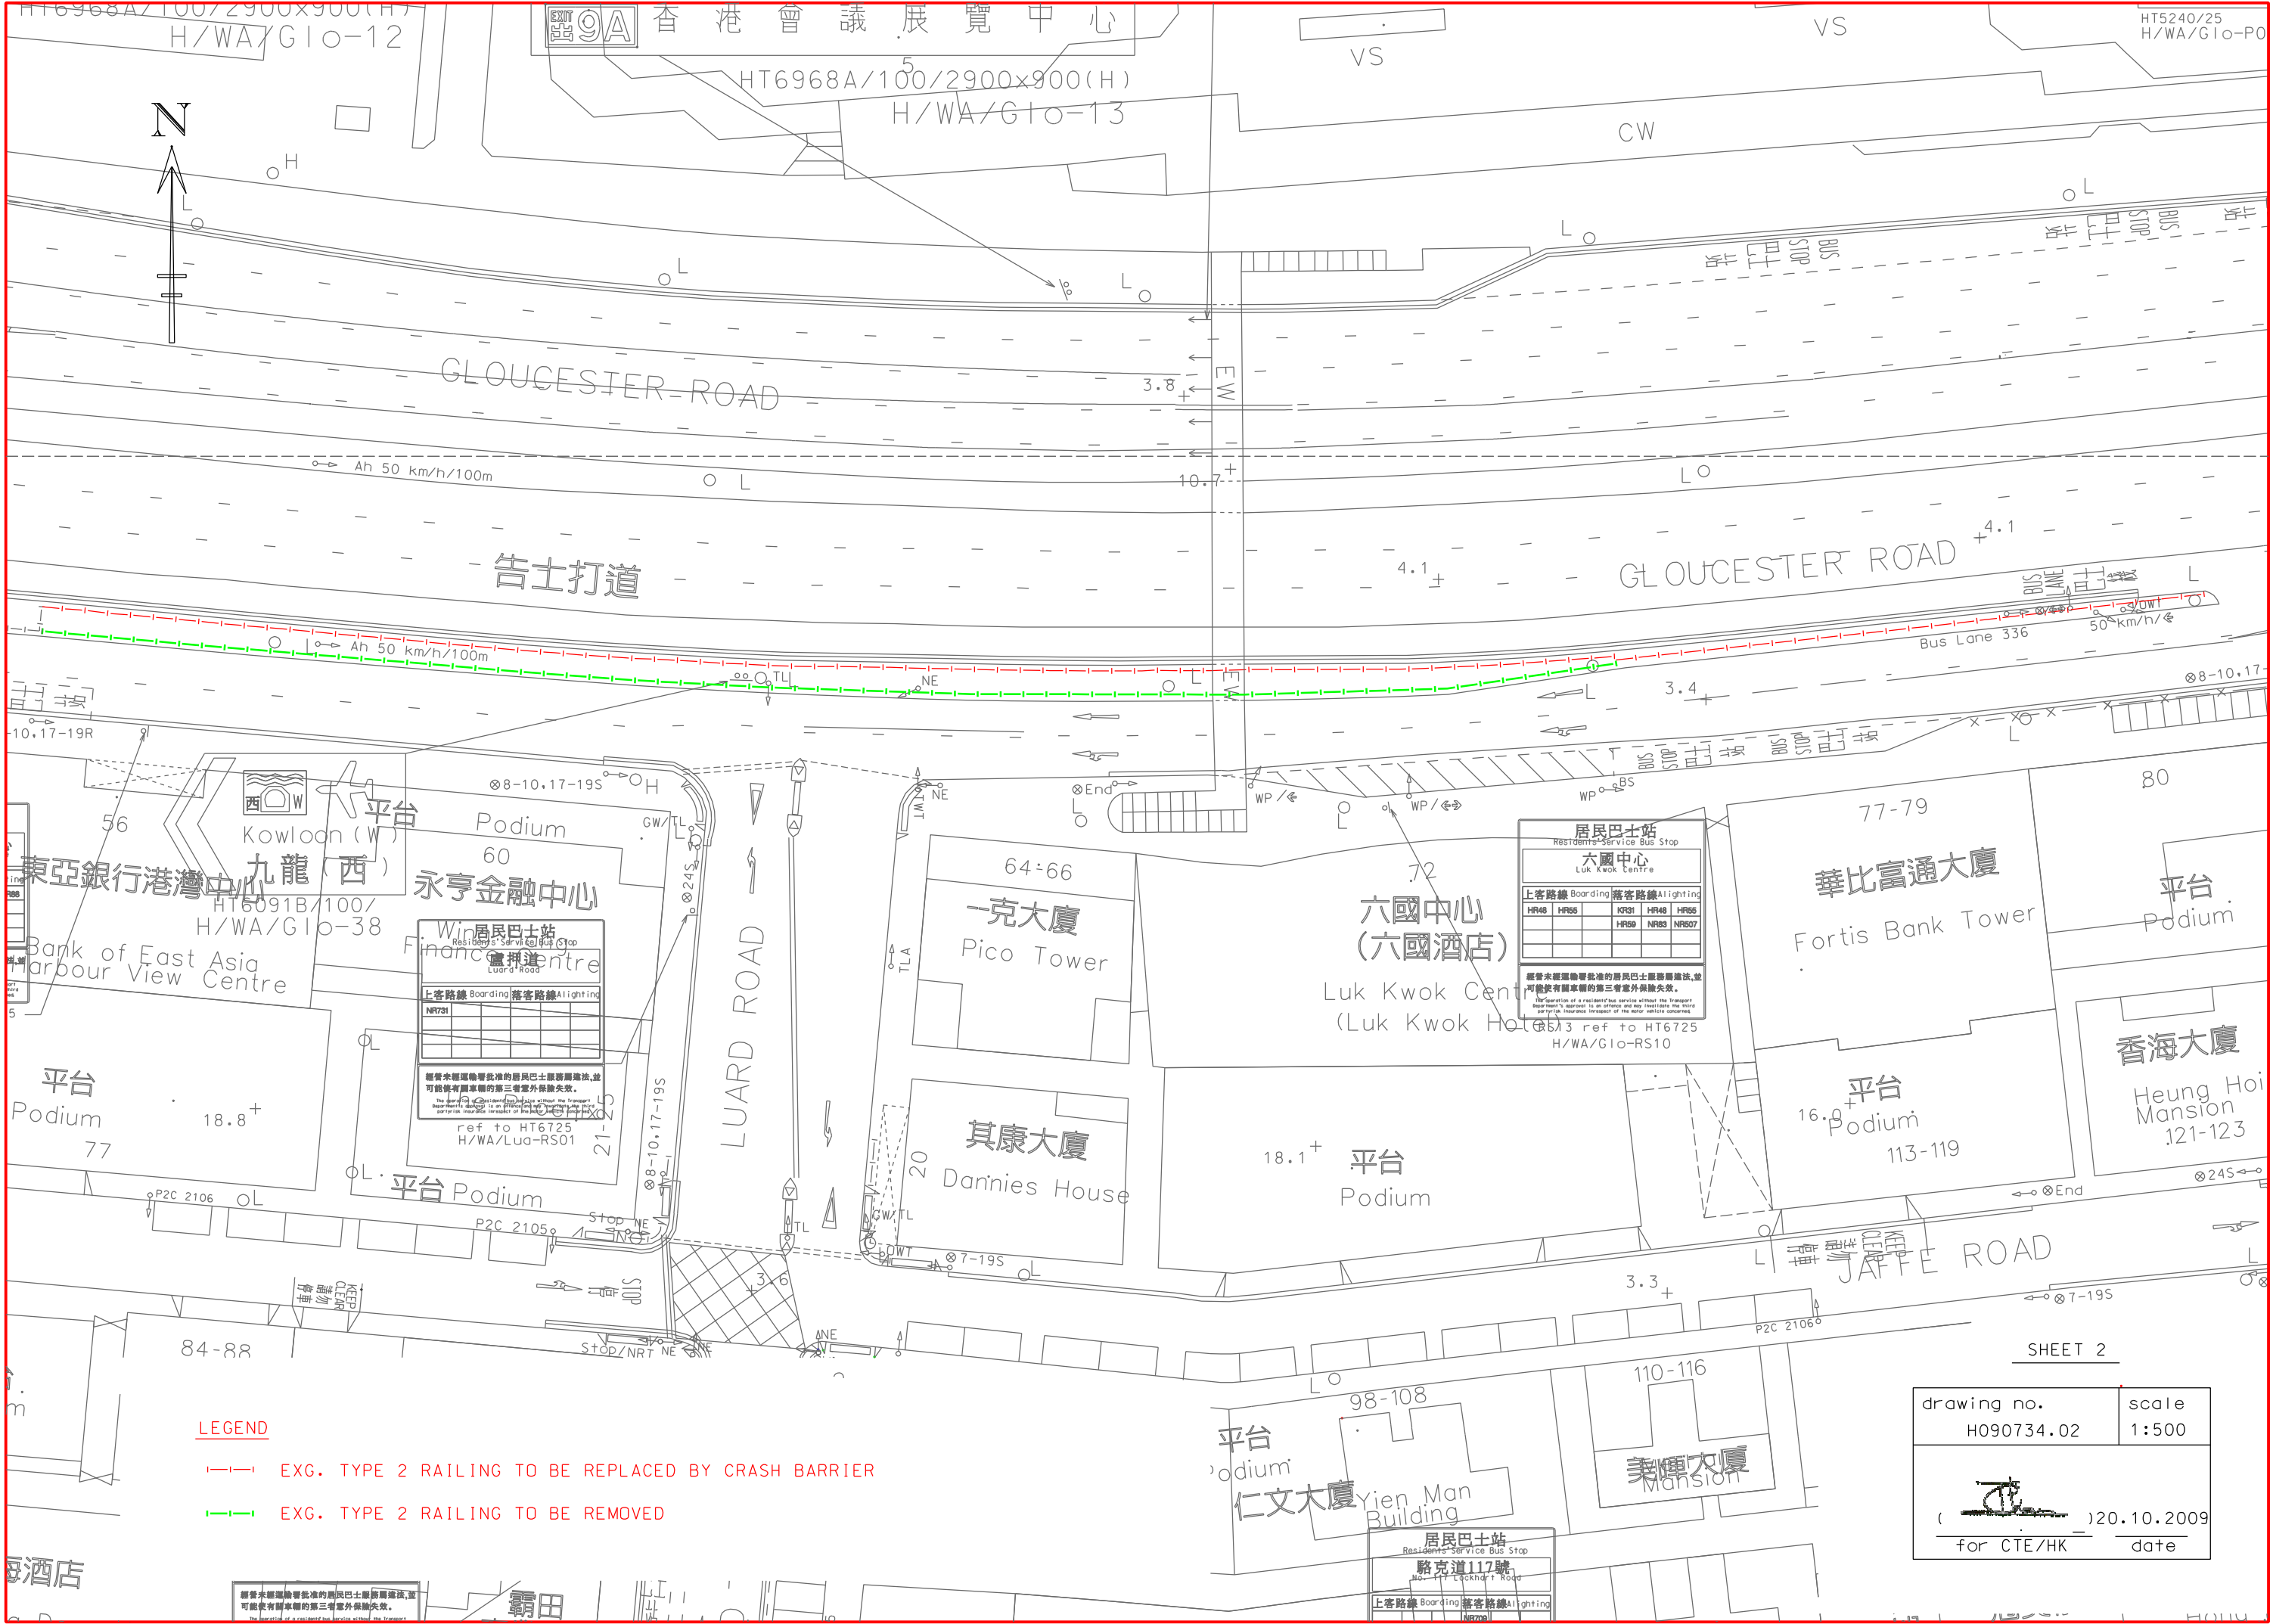

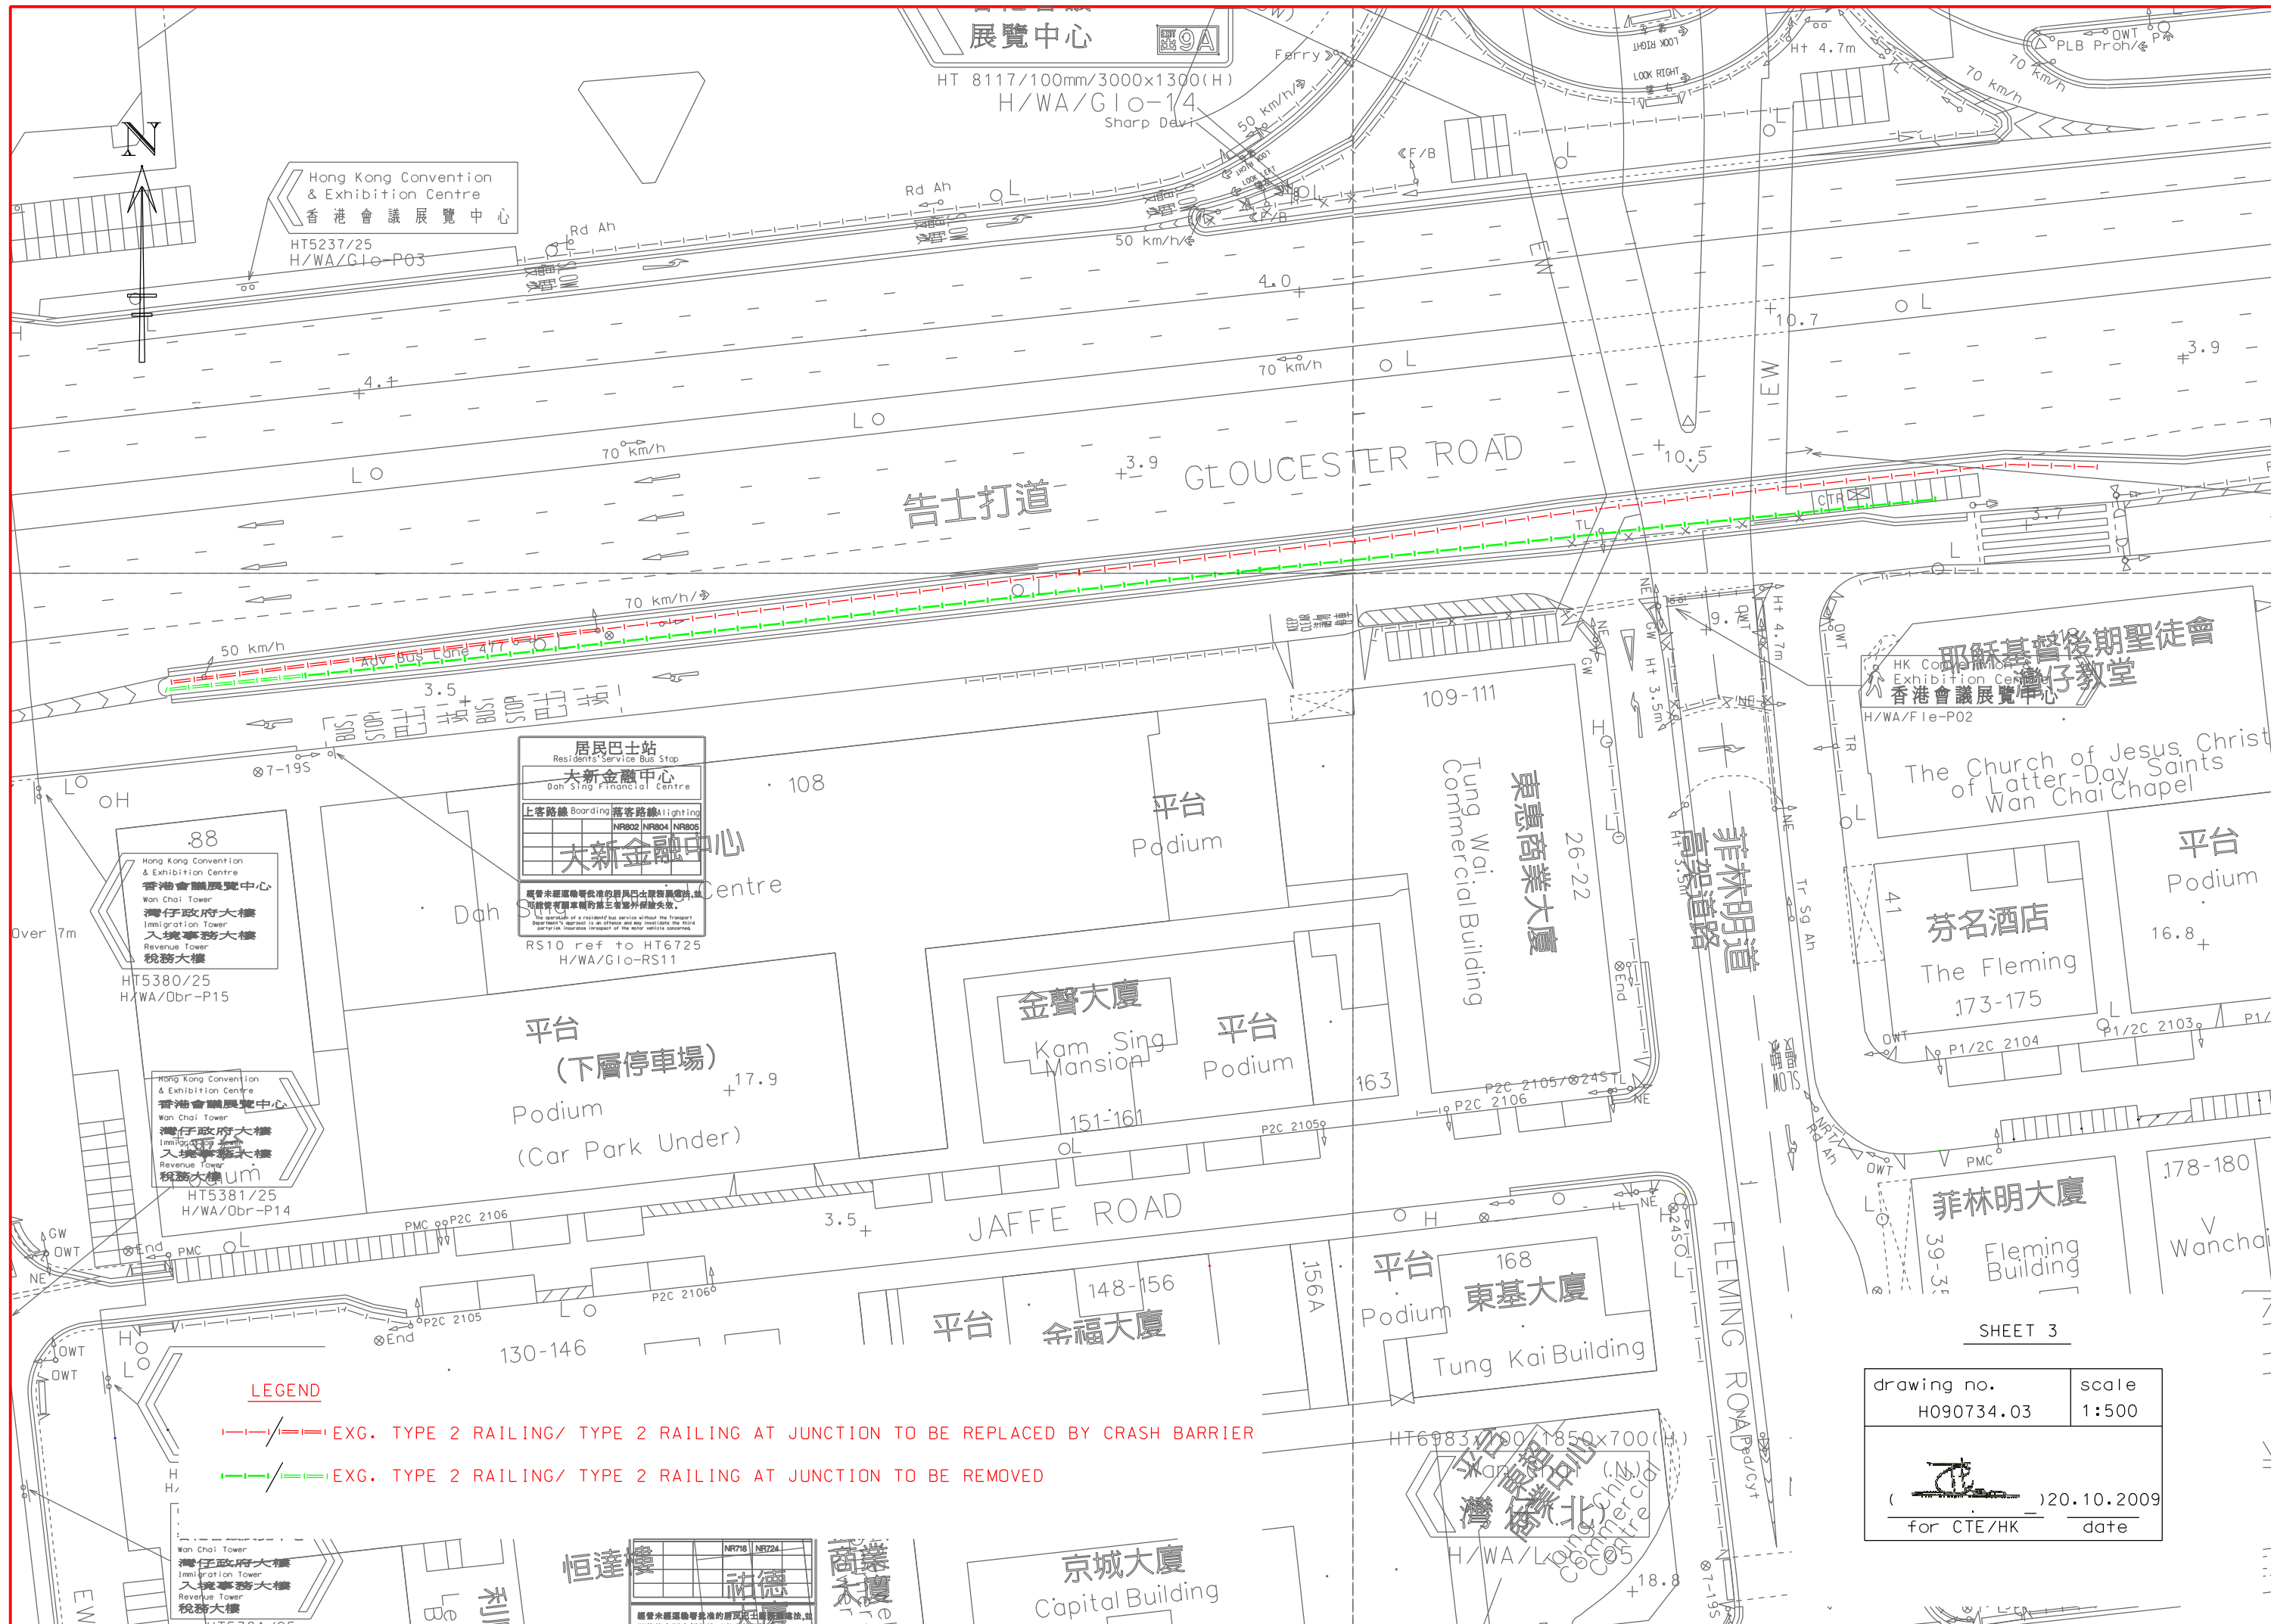



LEGEND

- EXG. TYPE 2 RAILING/ TYPE 2 RAILING AT JUNCTION TO BE REPLACED BY CRASH BARRIER
- EXG. TYPE 2 RAILING/ TYPE 2 RAILING AT JUNCTION TO BE REMOVED

SHEET 3

drawing no.	scale
H090734.03	1:500
	
20.10.2009	
for CTE/HK date	

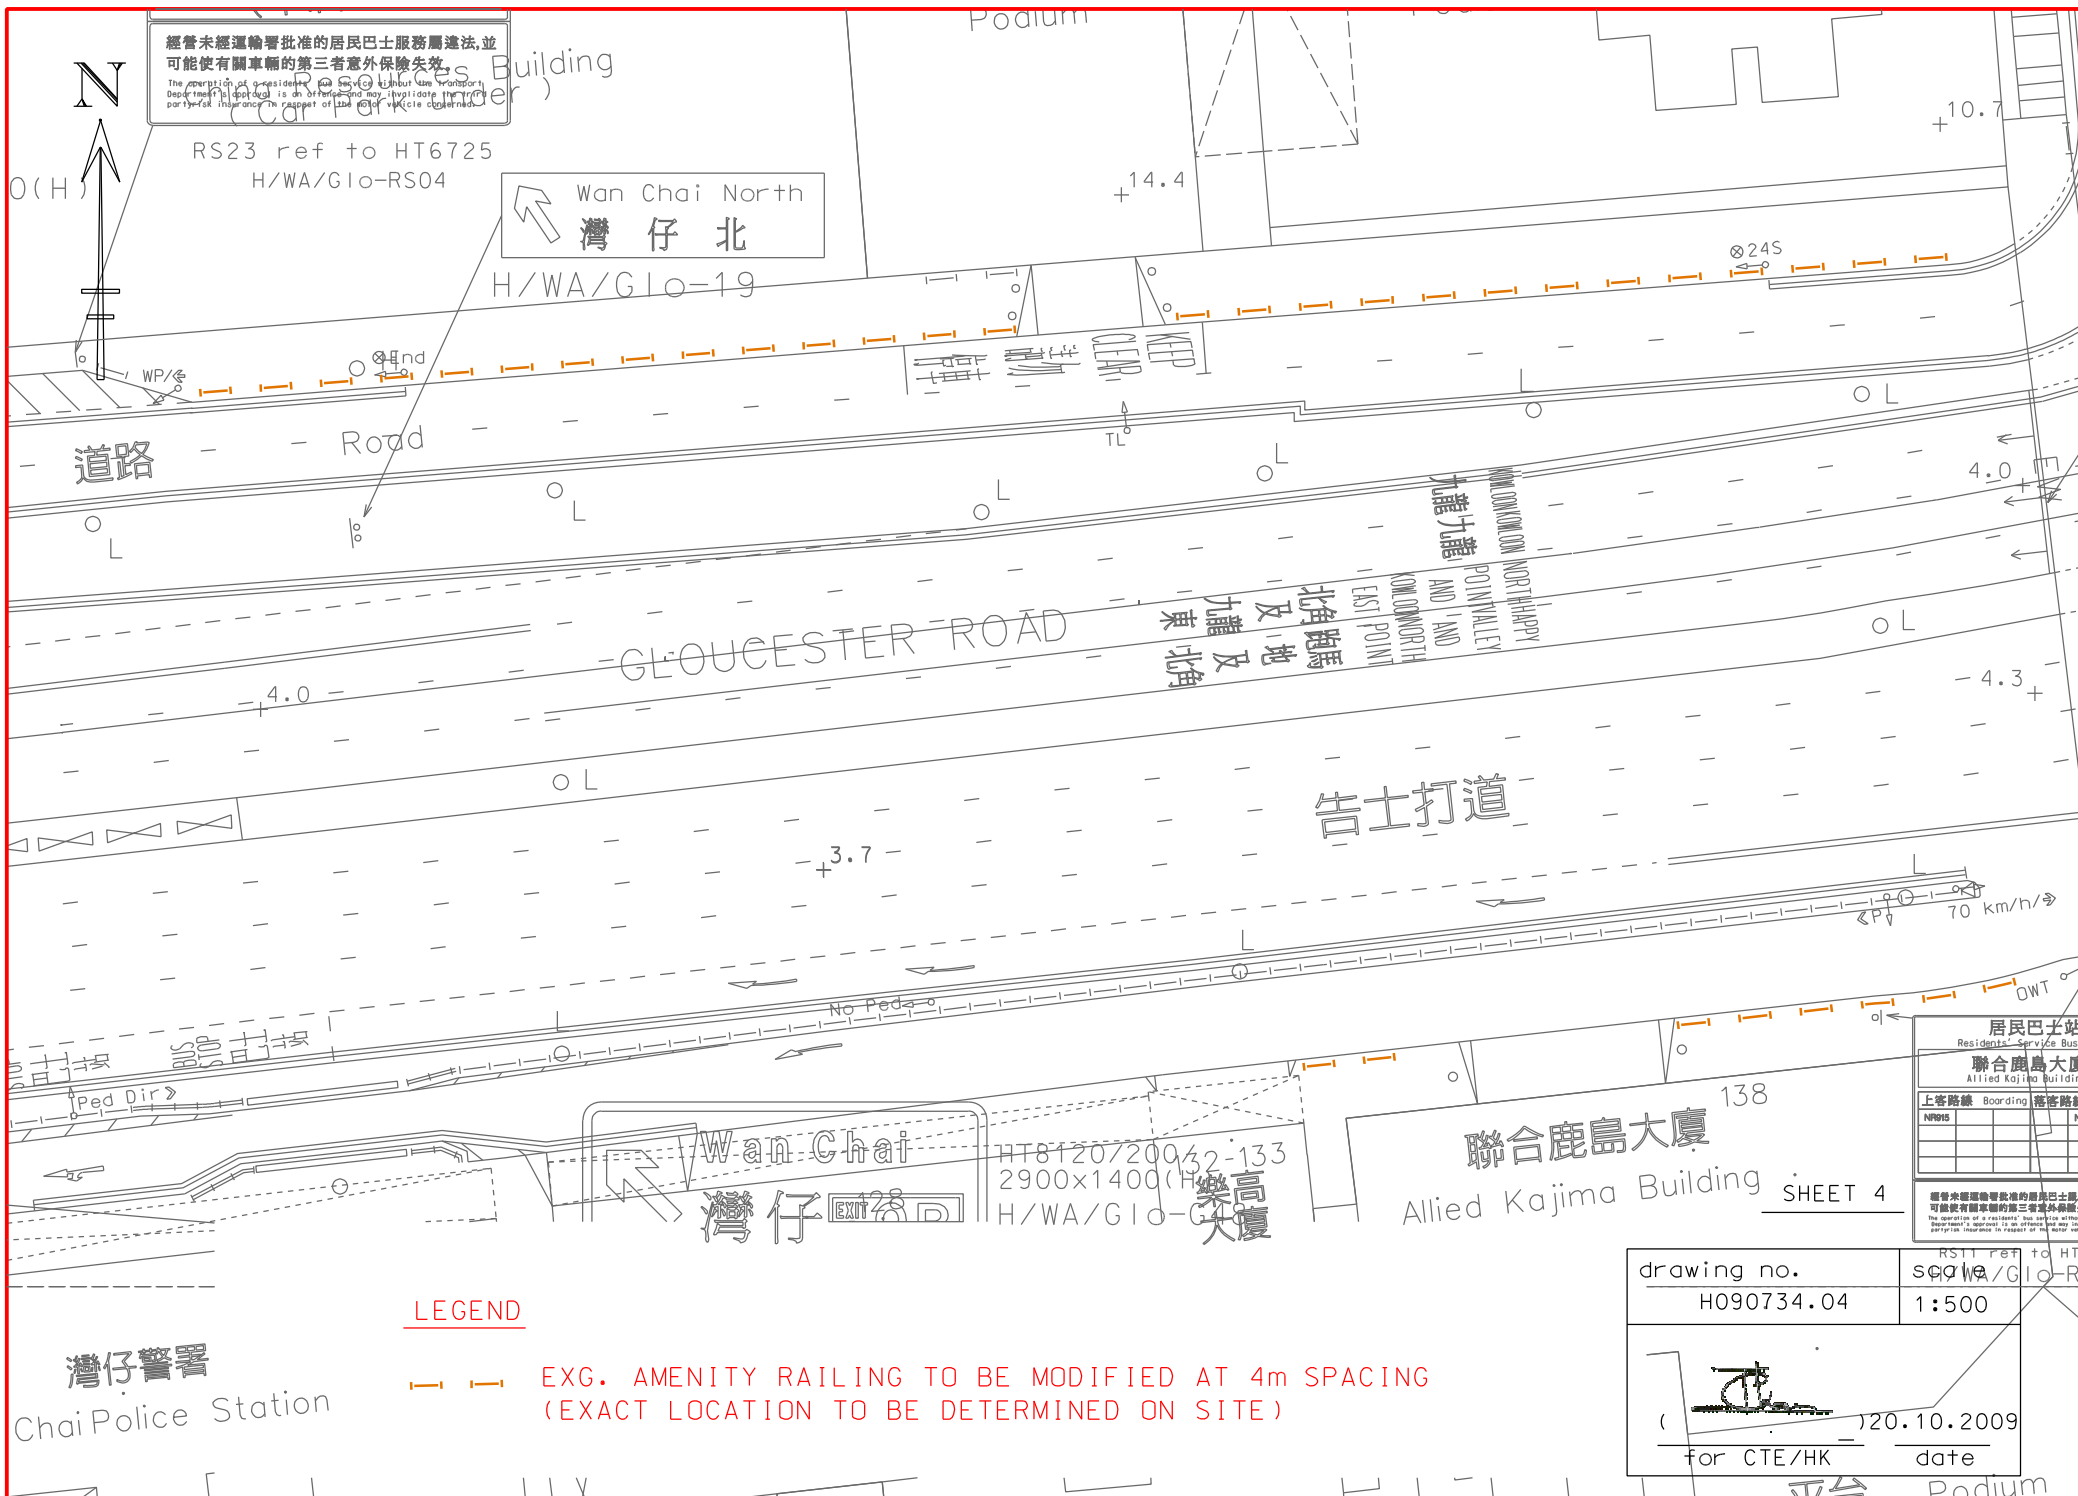

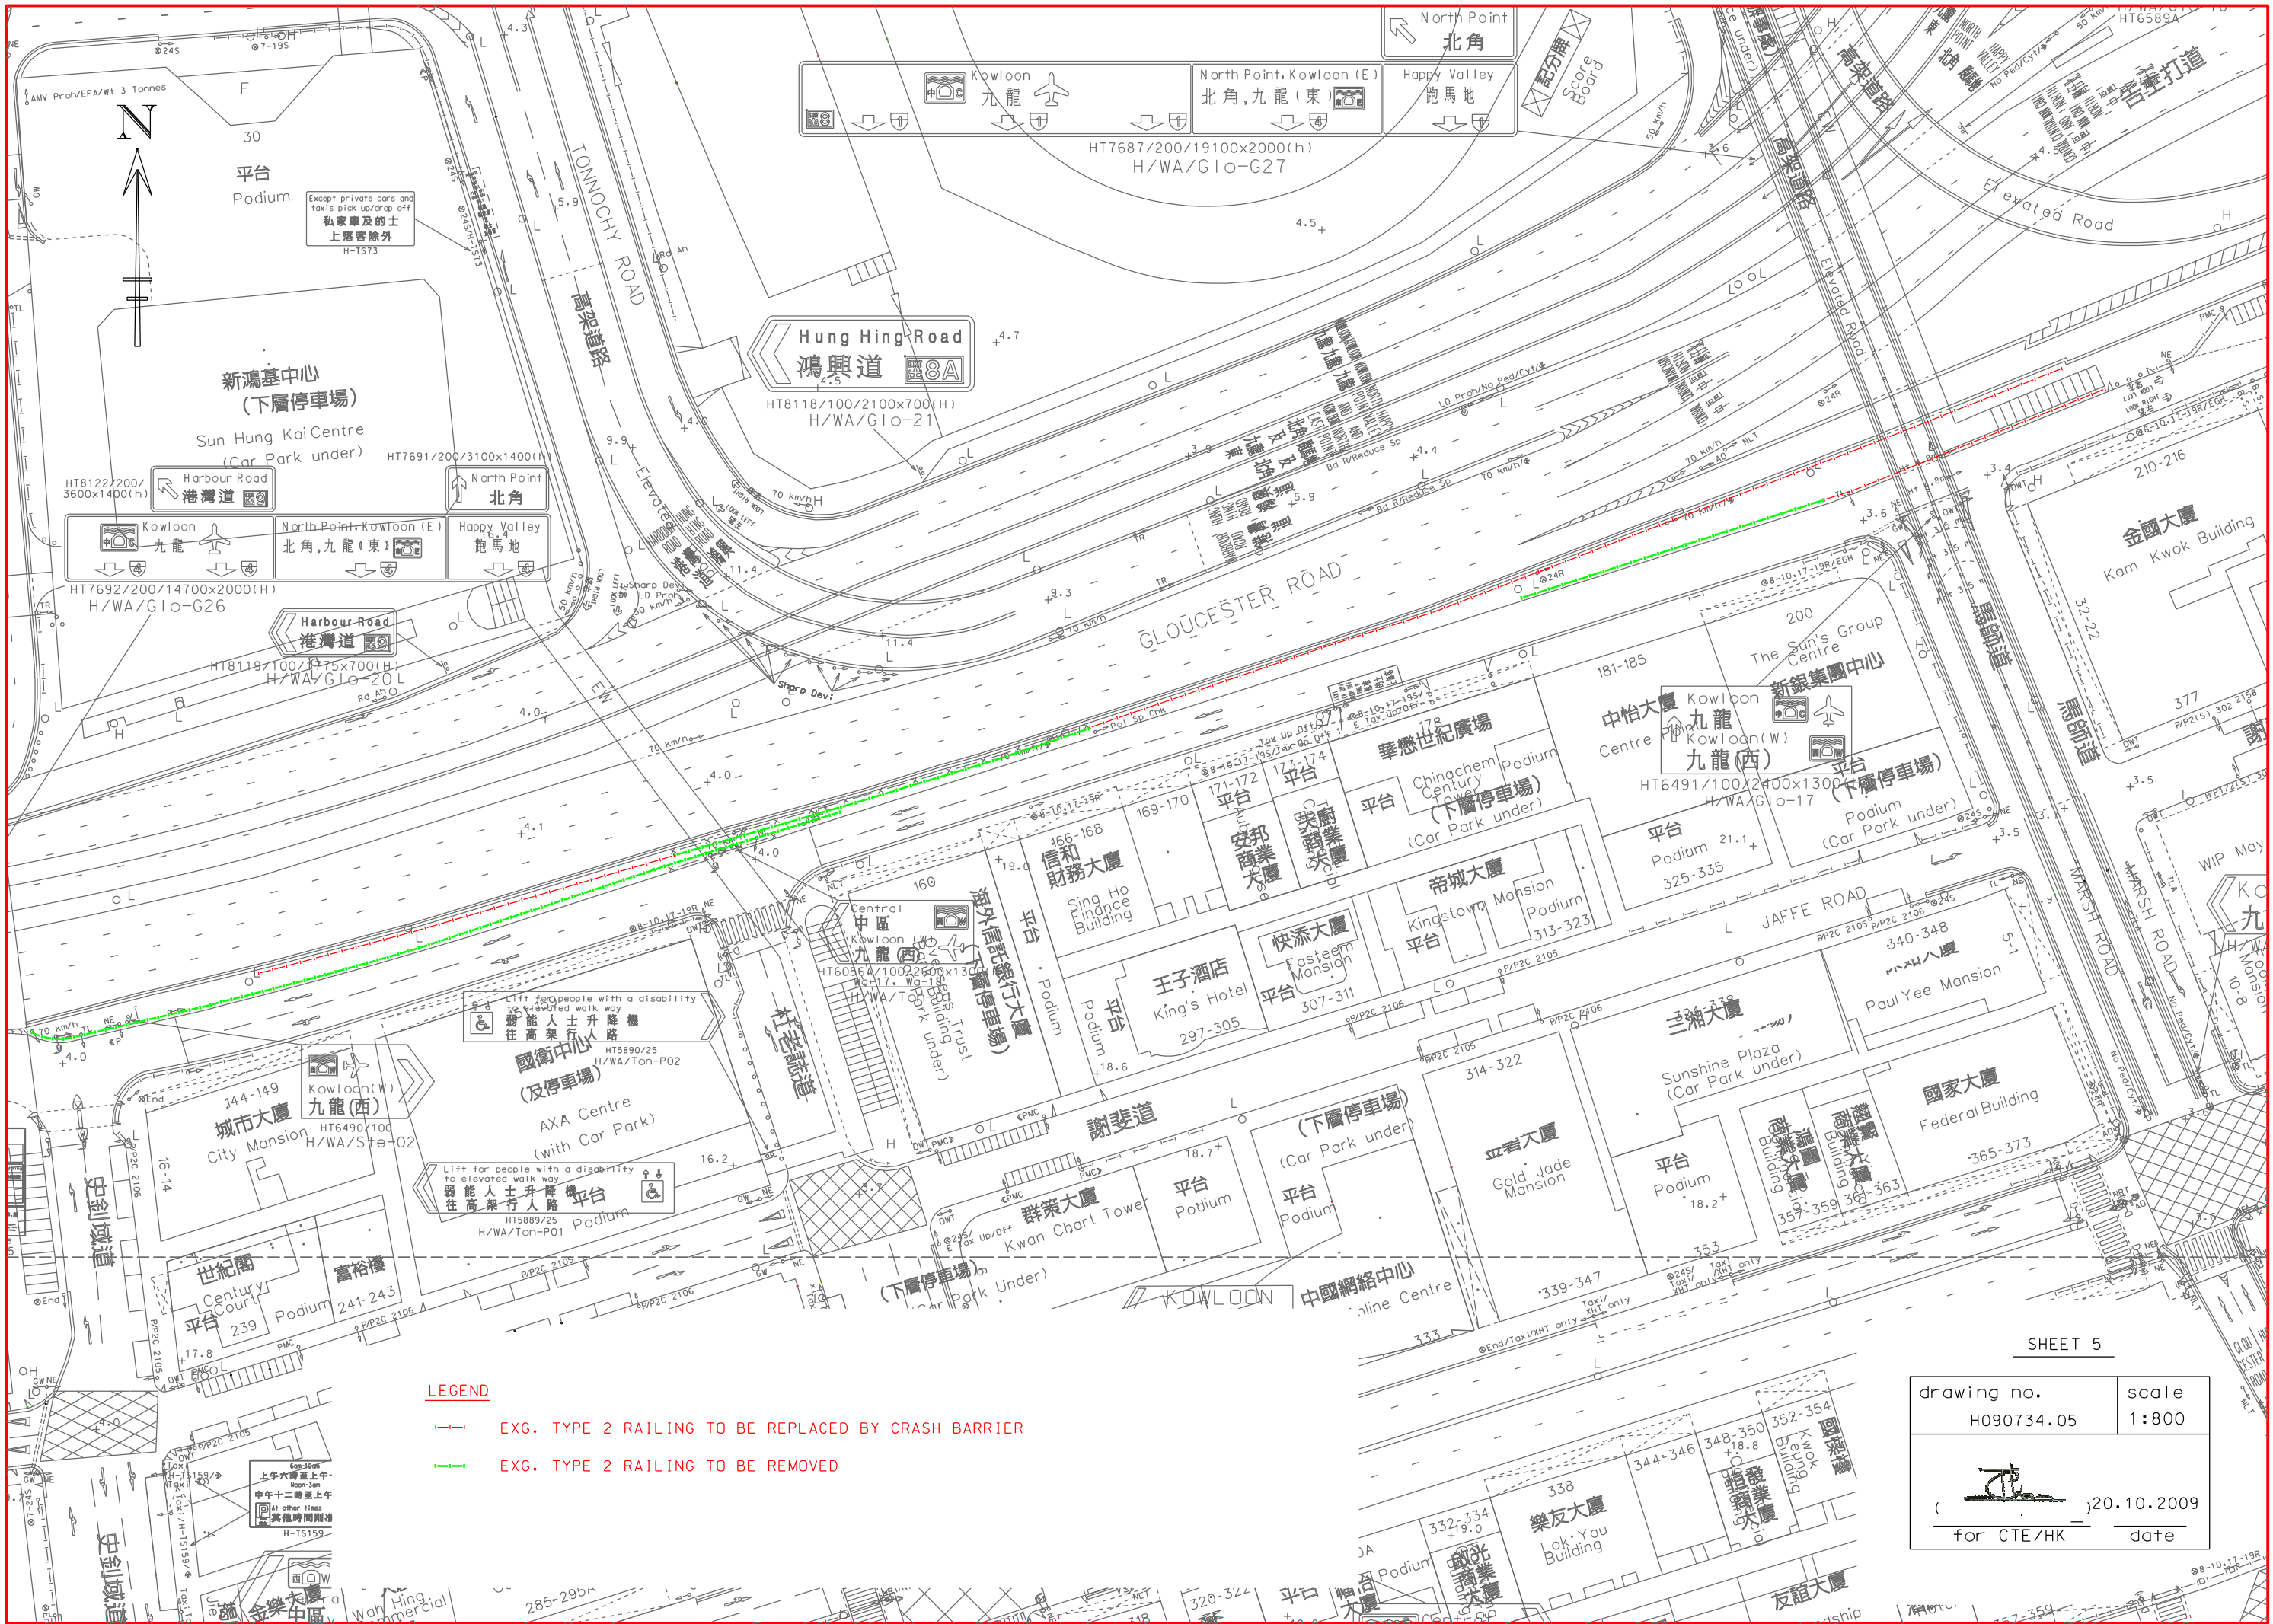



LEGEND

- EXG. TYPE 2 RAILING TO BE REPLACED BY CRASH BARRIER
- EXG. TYPE 2 RAILING TO BE REMOVED

SHEET 5

drawing no. H090734.05	scale 1:800
	20.10.2009
for CTE/HK	date

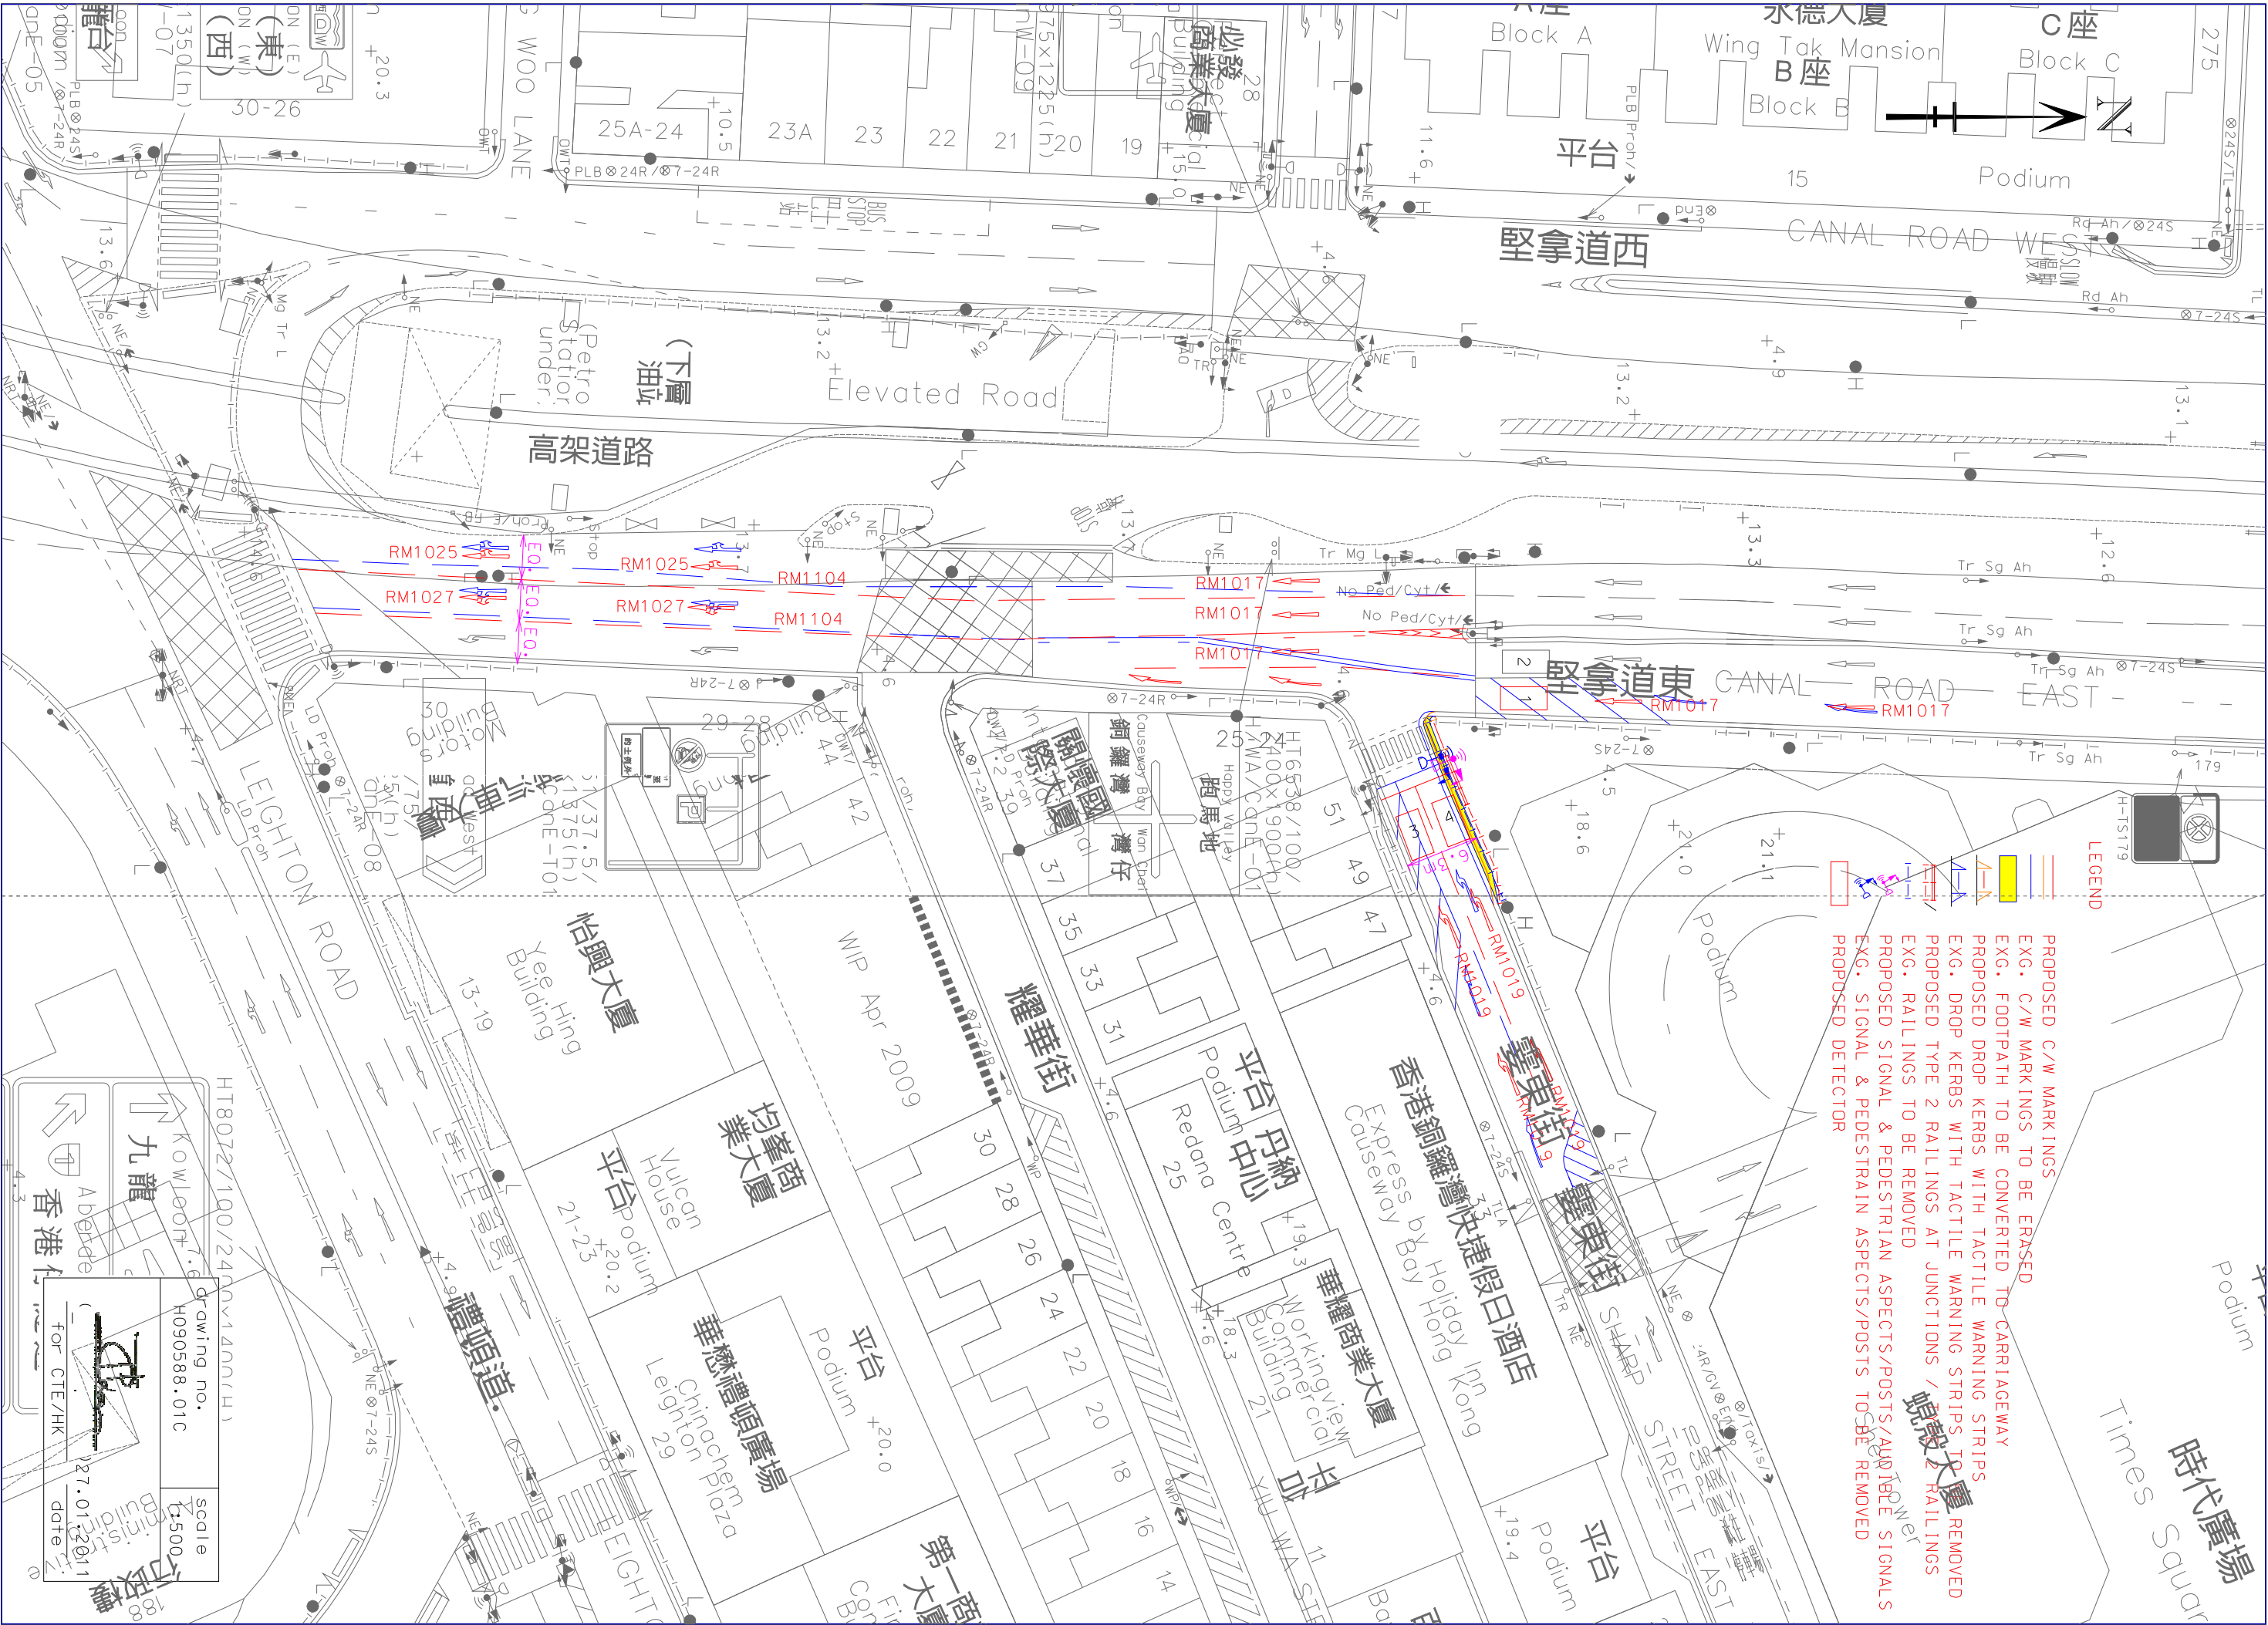


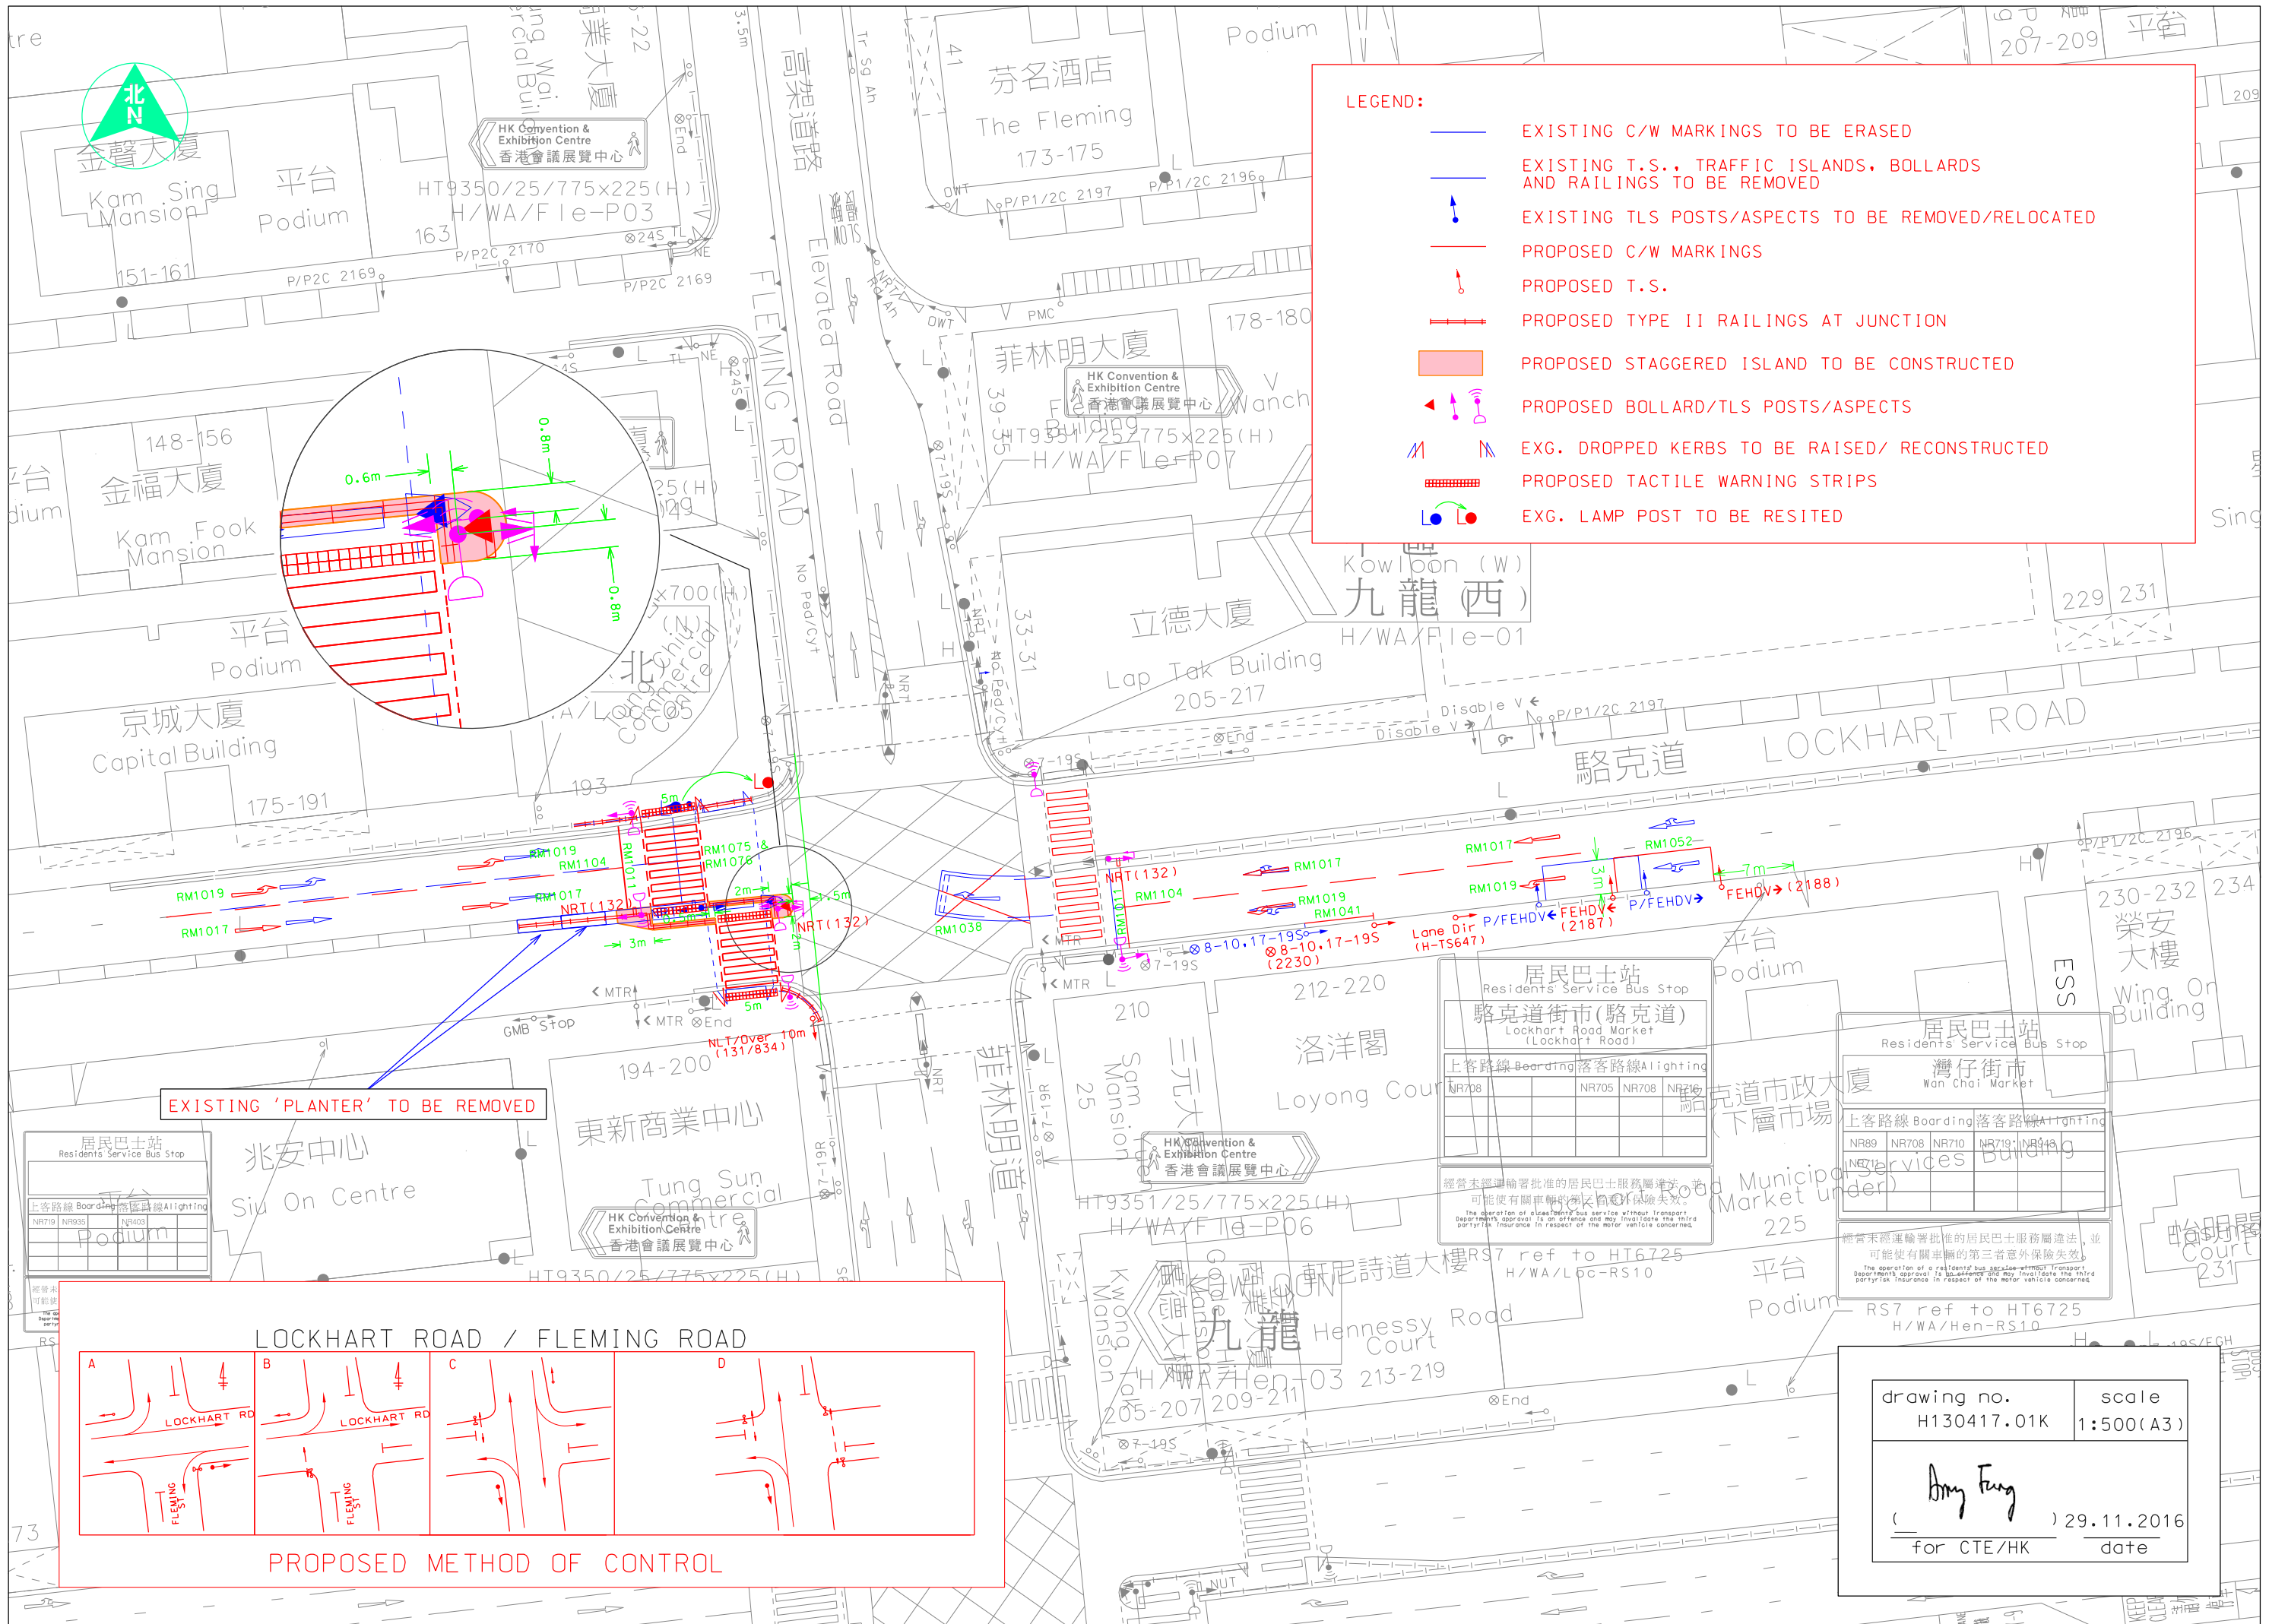

LEGEND:

- EXISTING C/W MARKINGS TO BE ERASED
- EXISTING T.S., TRAFFIC ISLANDS, BOLLARDS AND RAILINGS TO BE REMOVED
- EXISTING TLS POSTS/ASPECTS TO BE REMOVED/RELOCATED
- PROPOSED C/W MARKINGS
- PROPOSED T.S.
- PROPOSED TYPE II RAILINGS AT JUNCTION
- PROPOSED STAGGERED ISLAND TO BE CONSTRUCTED
- PROPOSED BOLLARD/TLS POSTS/ASPECTS
- EXG. DROPPED KERBS TO BE RAISED/ RECONSTRUCTED
- PROPOSED TACTILE WARNING STRIPS
- EXG. LAMP POST TO BE RESITED

EXISTING 'PLANTER' TO BE REMOVED

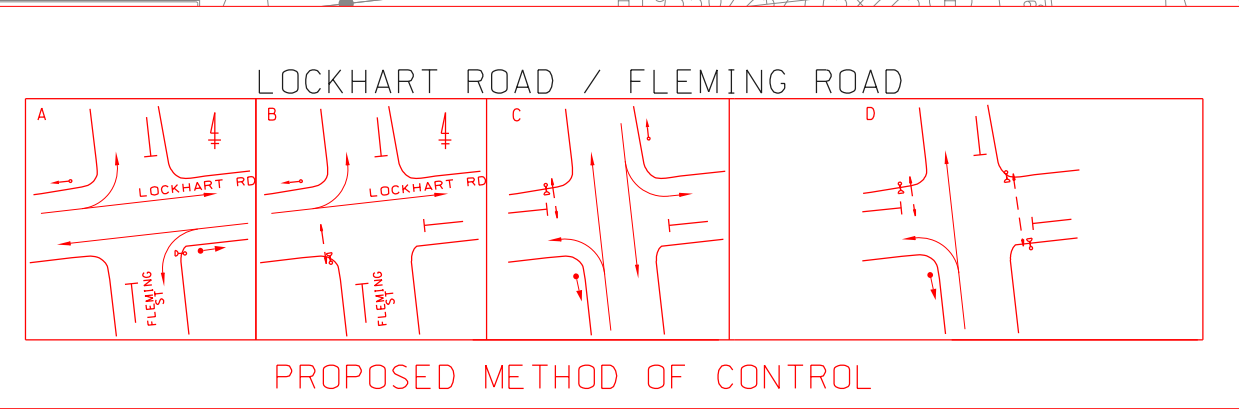


居民巴士站
Residents Service Bus Stop
駱克道街市 (駱克道)
Lockhart Road Market (Lockhart Road)

上客路線 Boarding	落客路線 Alighting
NR708	NR705 NR708 NR716
經營未經運輸署批准的居民巴士服務屬違法，並可能使有關車輛的第三者意外保險失效。 The operation of a residents' bus service without Transport Department's approval is an offence and may invalidate the third party insurance in respect of the motor vehicle concerned.	

居民巴士站
Residents Service Bus Stop
灣仔街市
Wan Chai Market


上客路線 Boarding	落客路線 Alighting
NR89 NR708 NR710 NR719 NR943	NR719 NR943
經營未經運輸署批准的居民巴士服務屬違法，並可能使有關車輛的第三者意外保險失效。 The operation of a residents' bus service without Transport Department's approval is an offence and may invalidate the third party insurance in respect of the motor vehicle concerned.	


drawing no. H130417.01K	scale 1:500 (A3)
Amy Fung () 29.11.2016 for CTE/HK date	

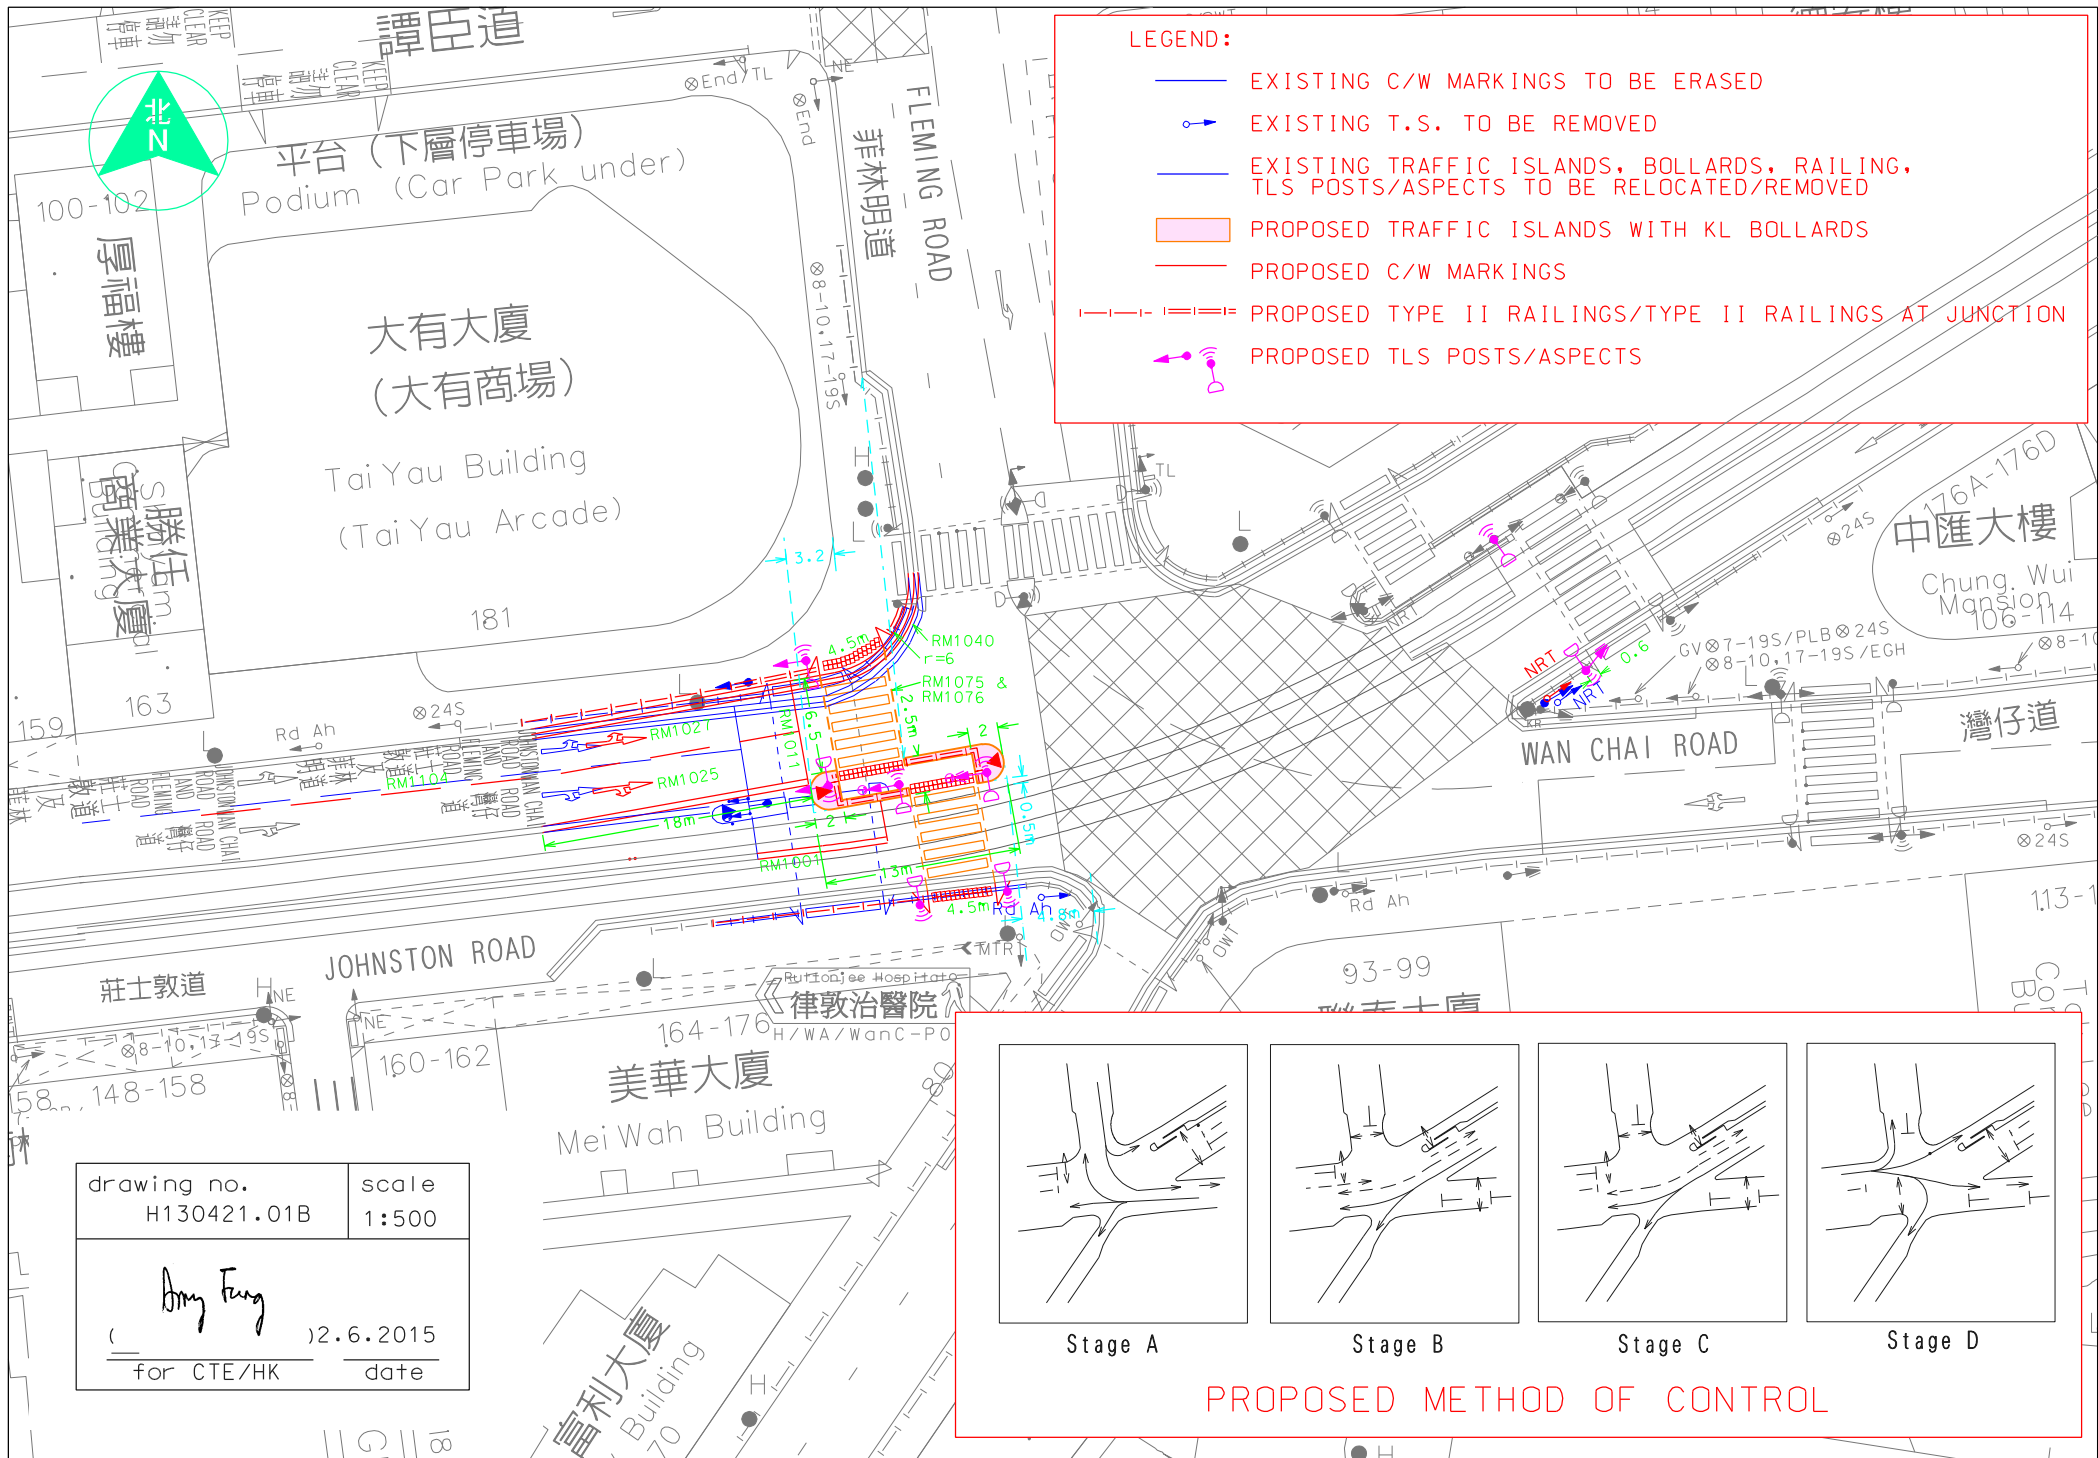

LEGEND


- EXG. TYPE II RAILINGS AT JUNCTIONS TO BE REMOVED
- PROPOSED TYPE II RAILINGS AT JUNCTIONS
- PROPOSED DROPPED KERBS WITH TACTILE WARNING STRIPS

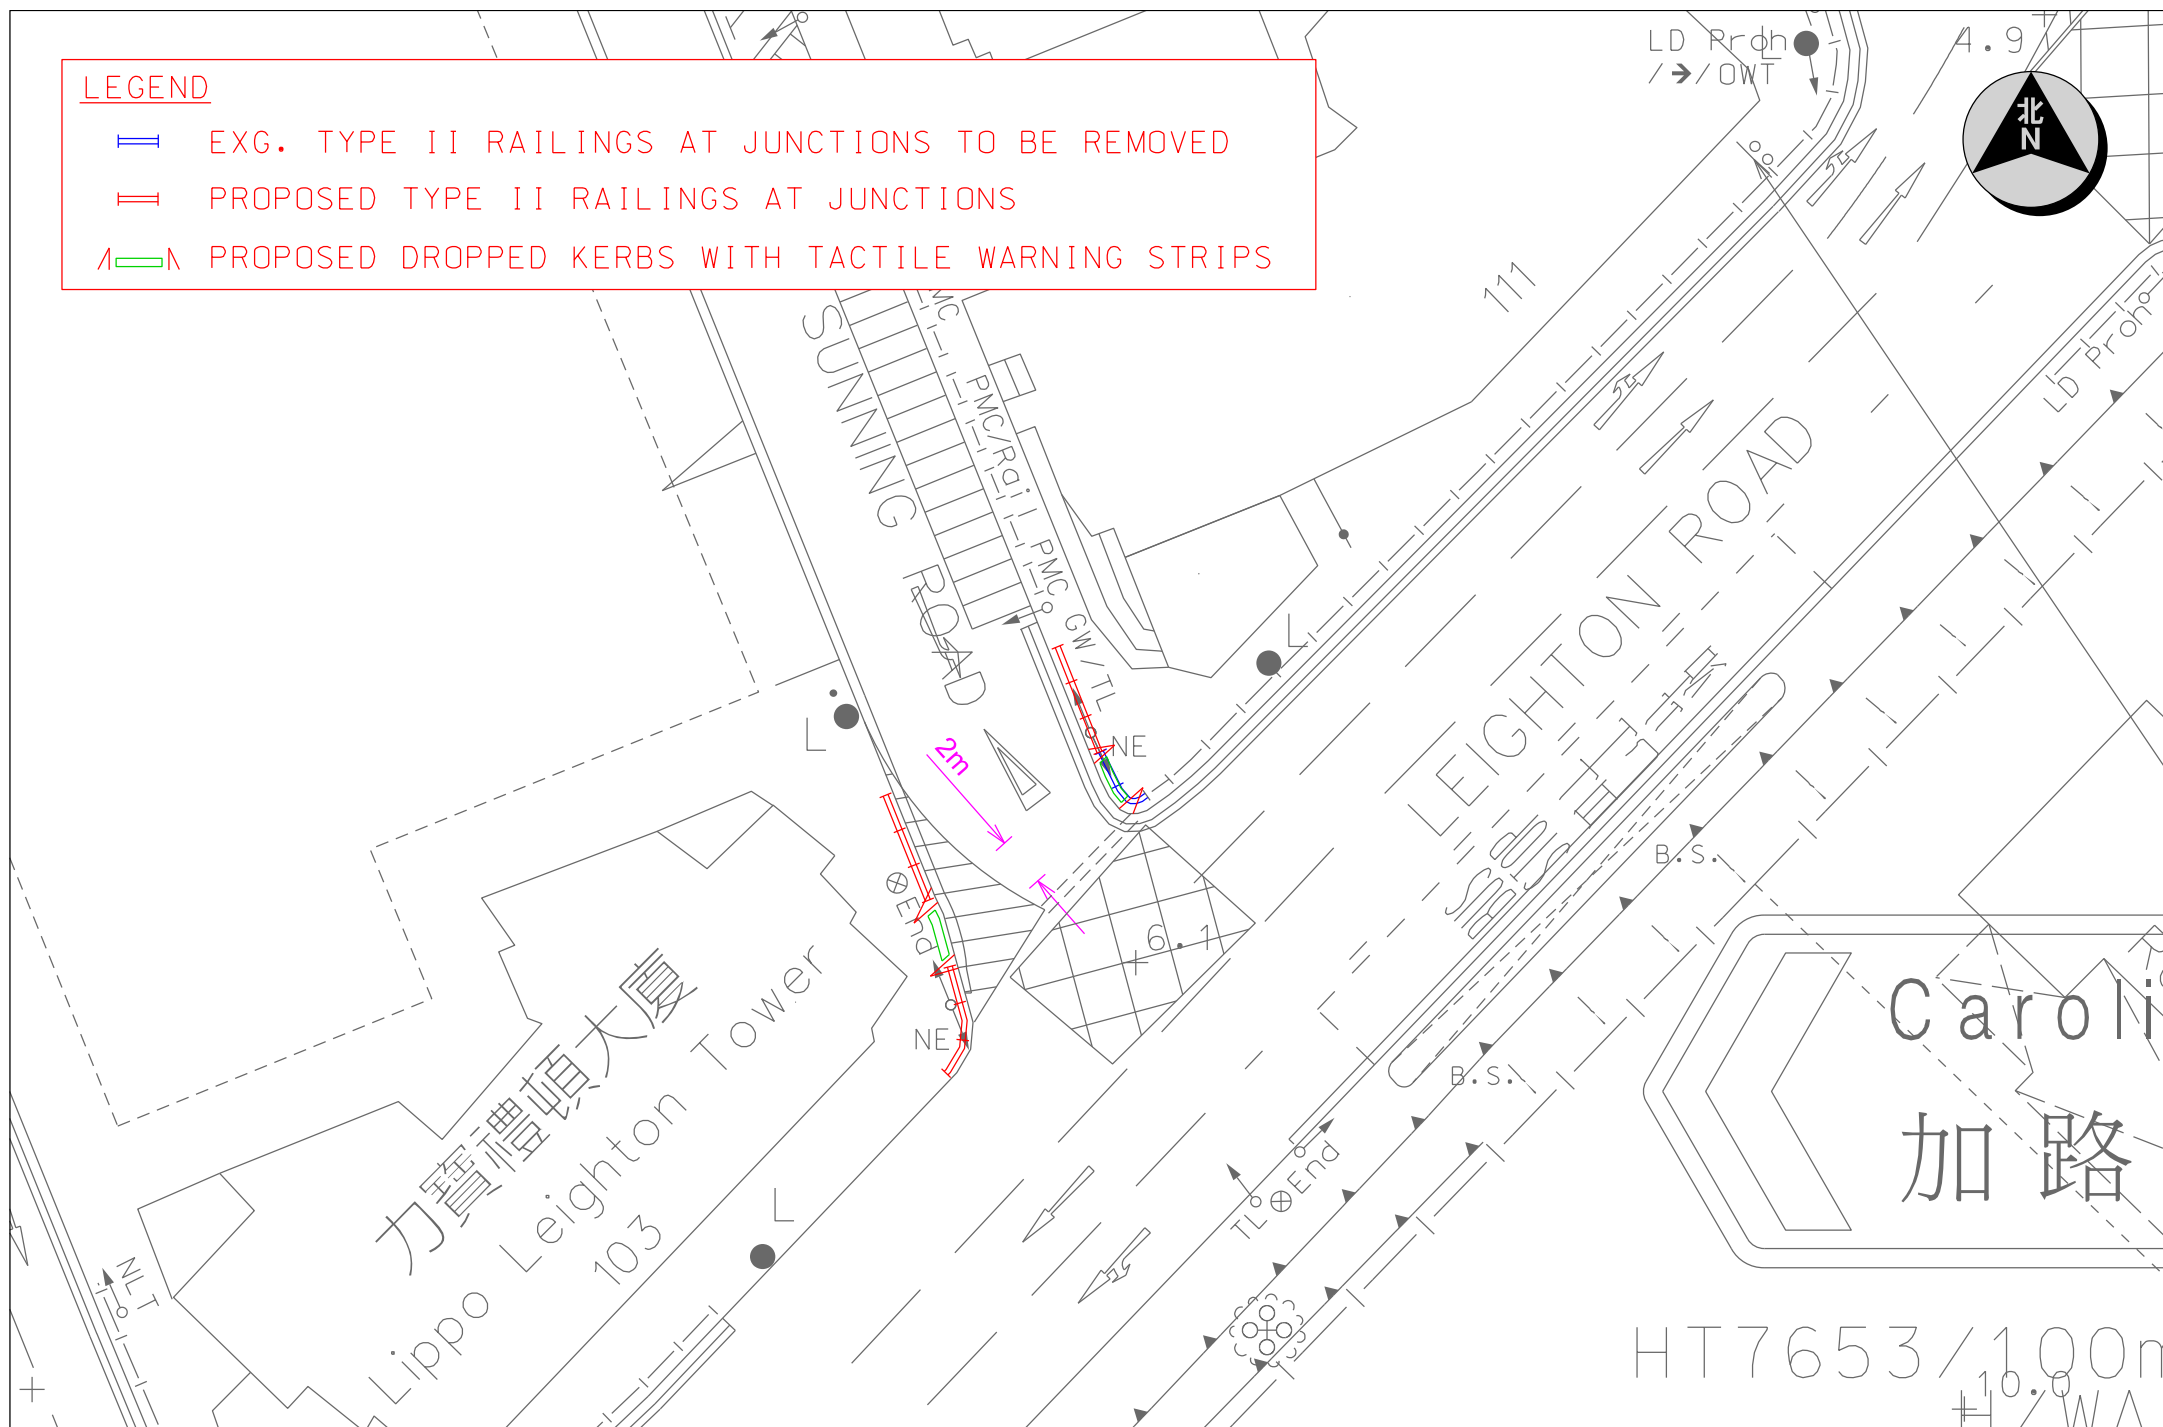


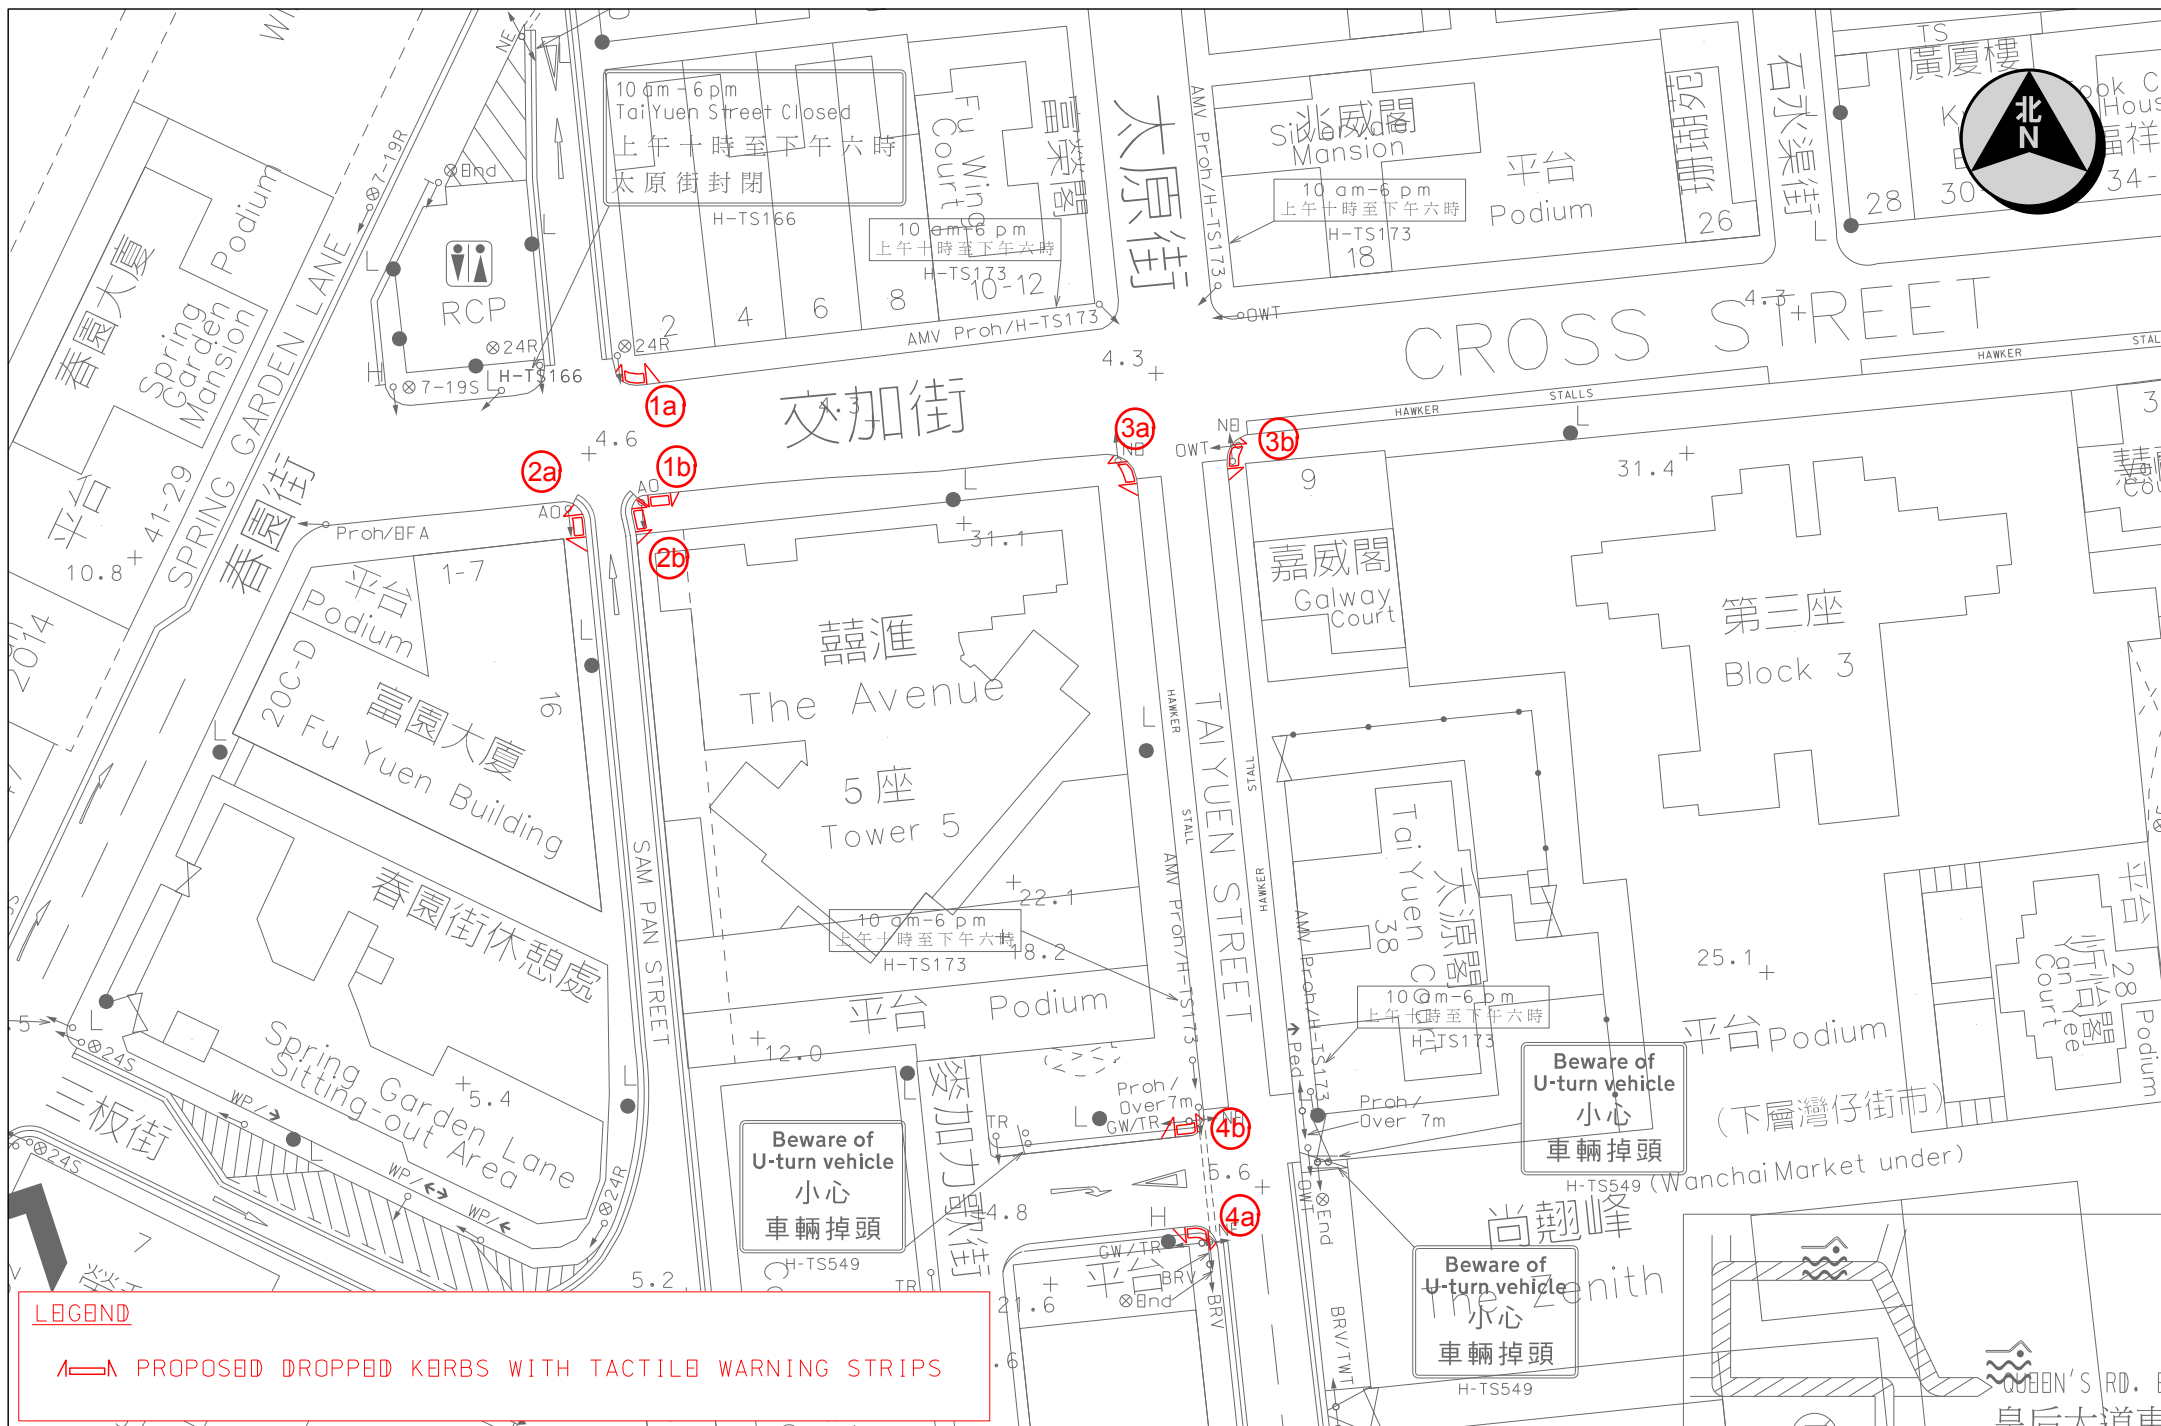

LEGEND

 PROPOSED DROPPED KERBS WITH TACTILE WARNING STRIPS

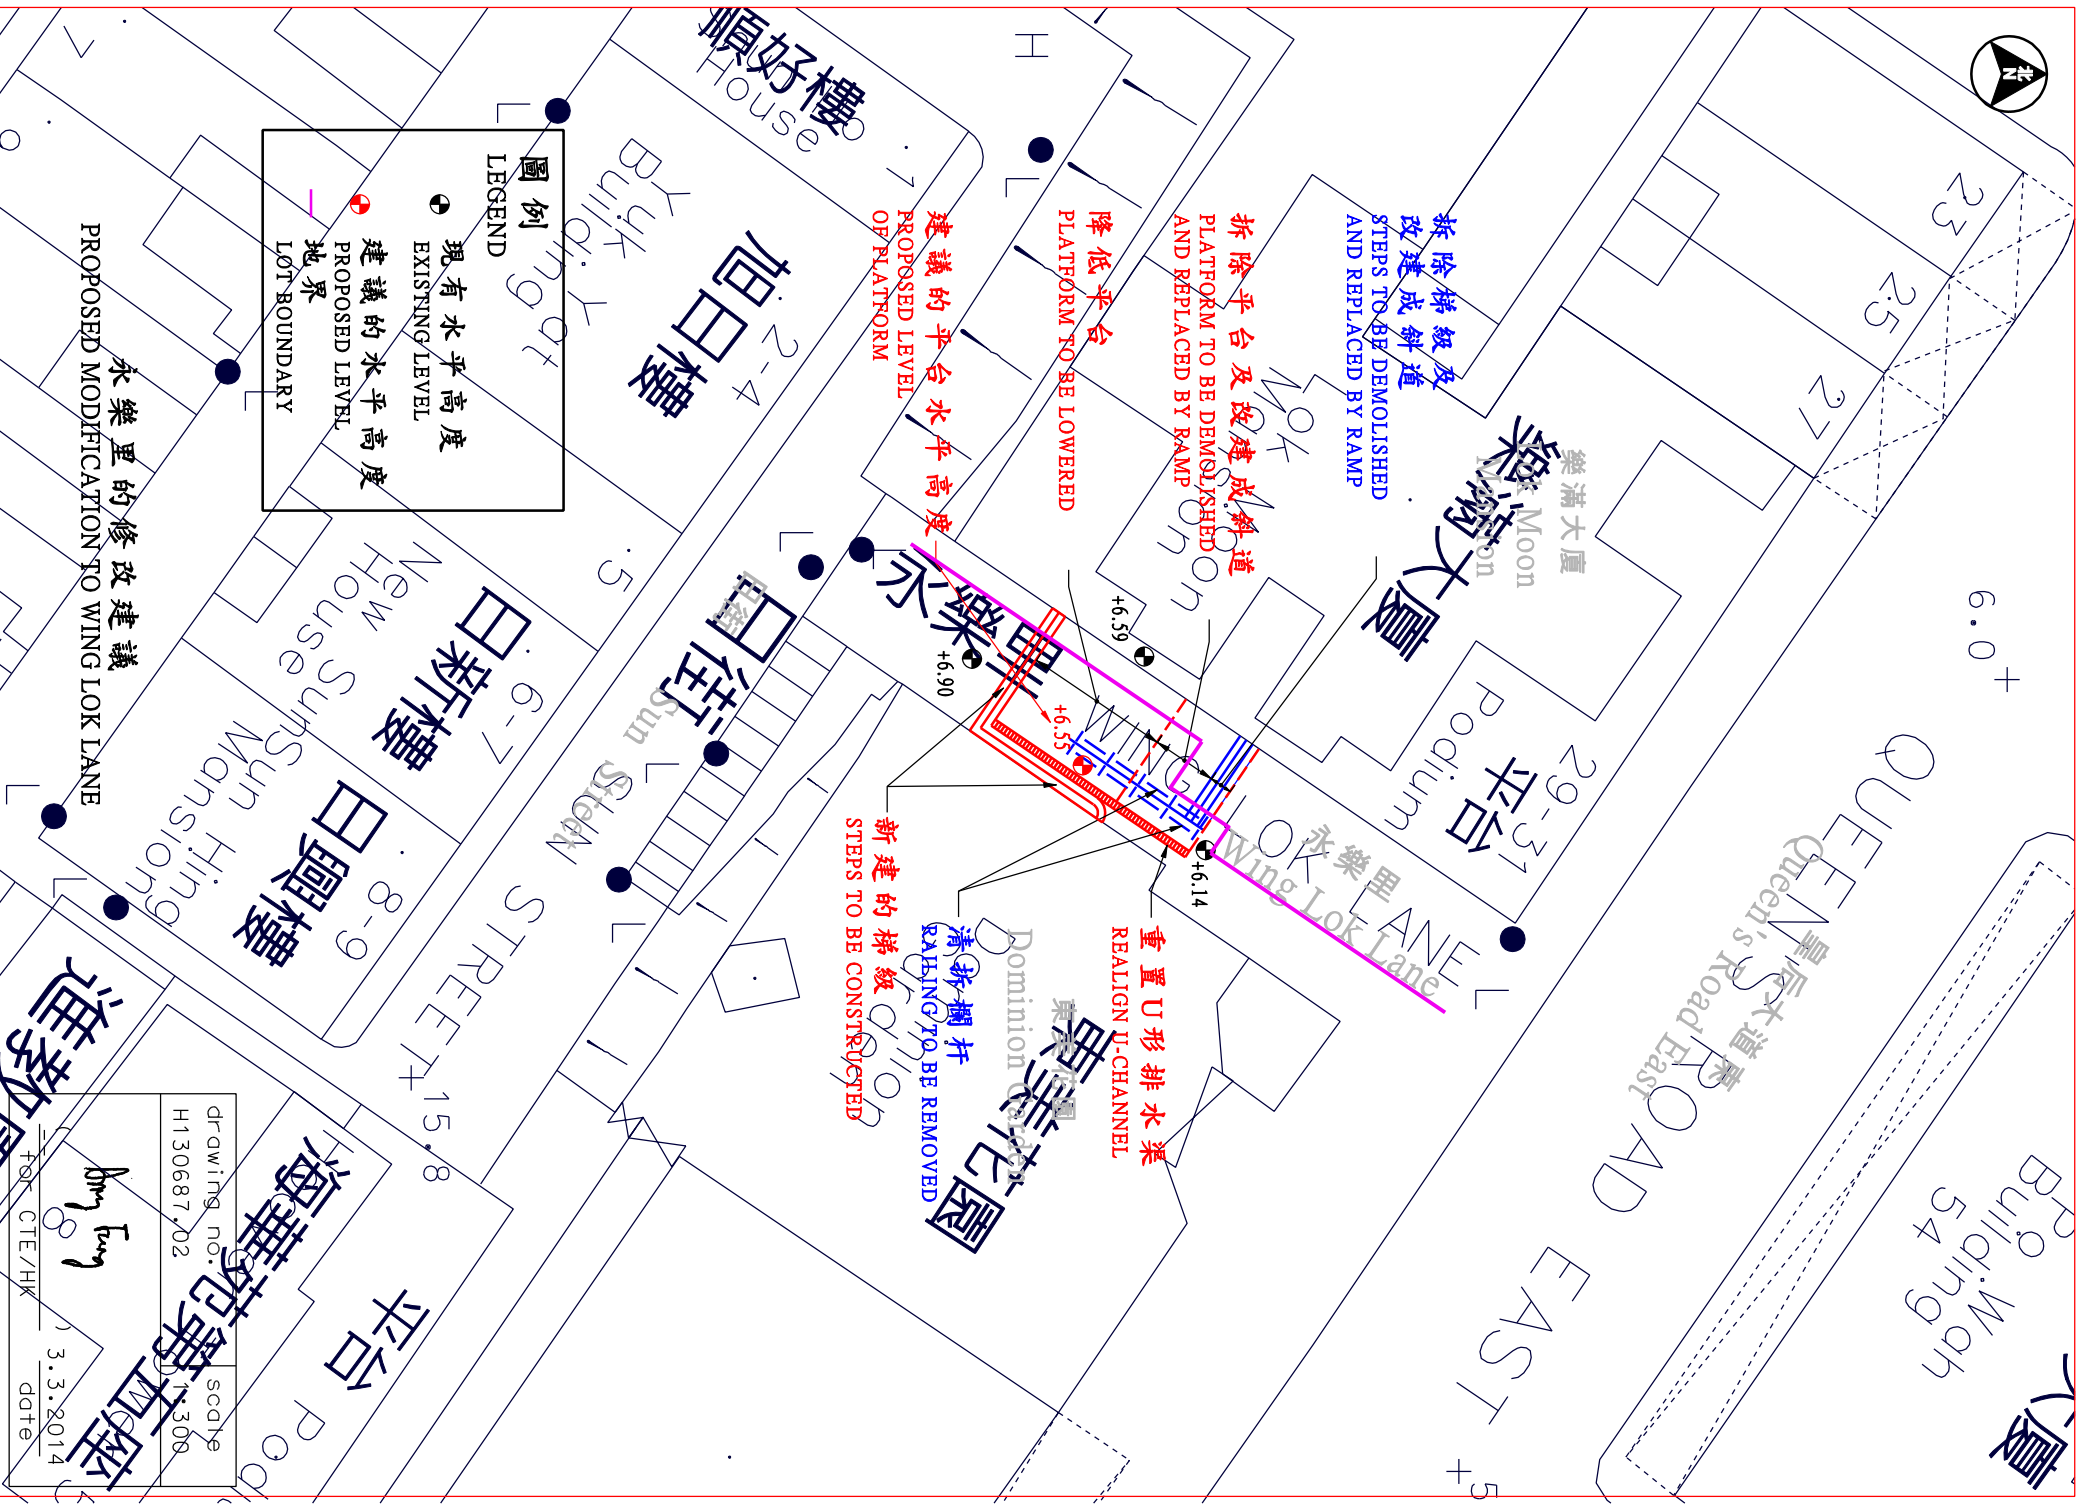

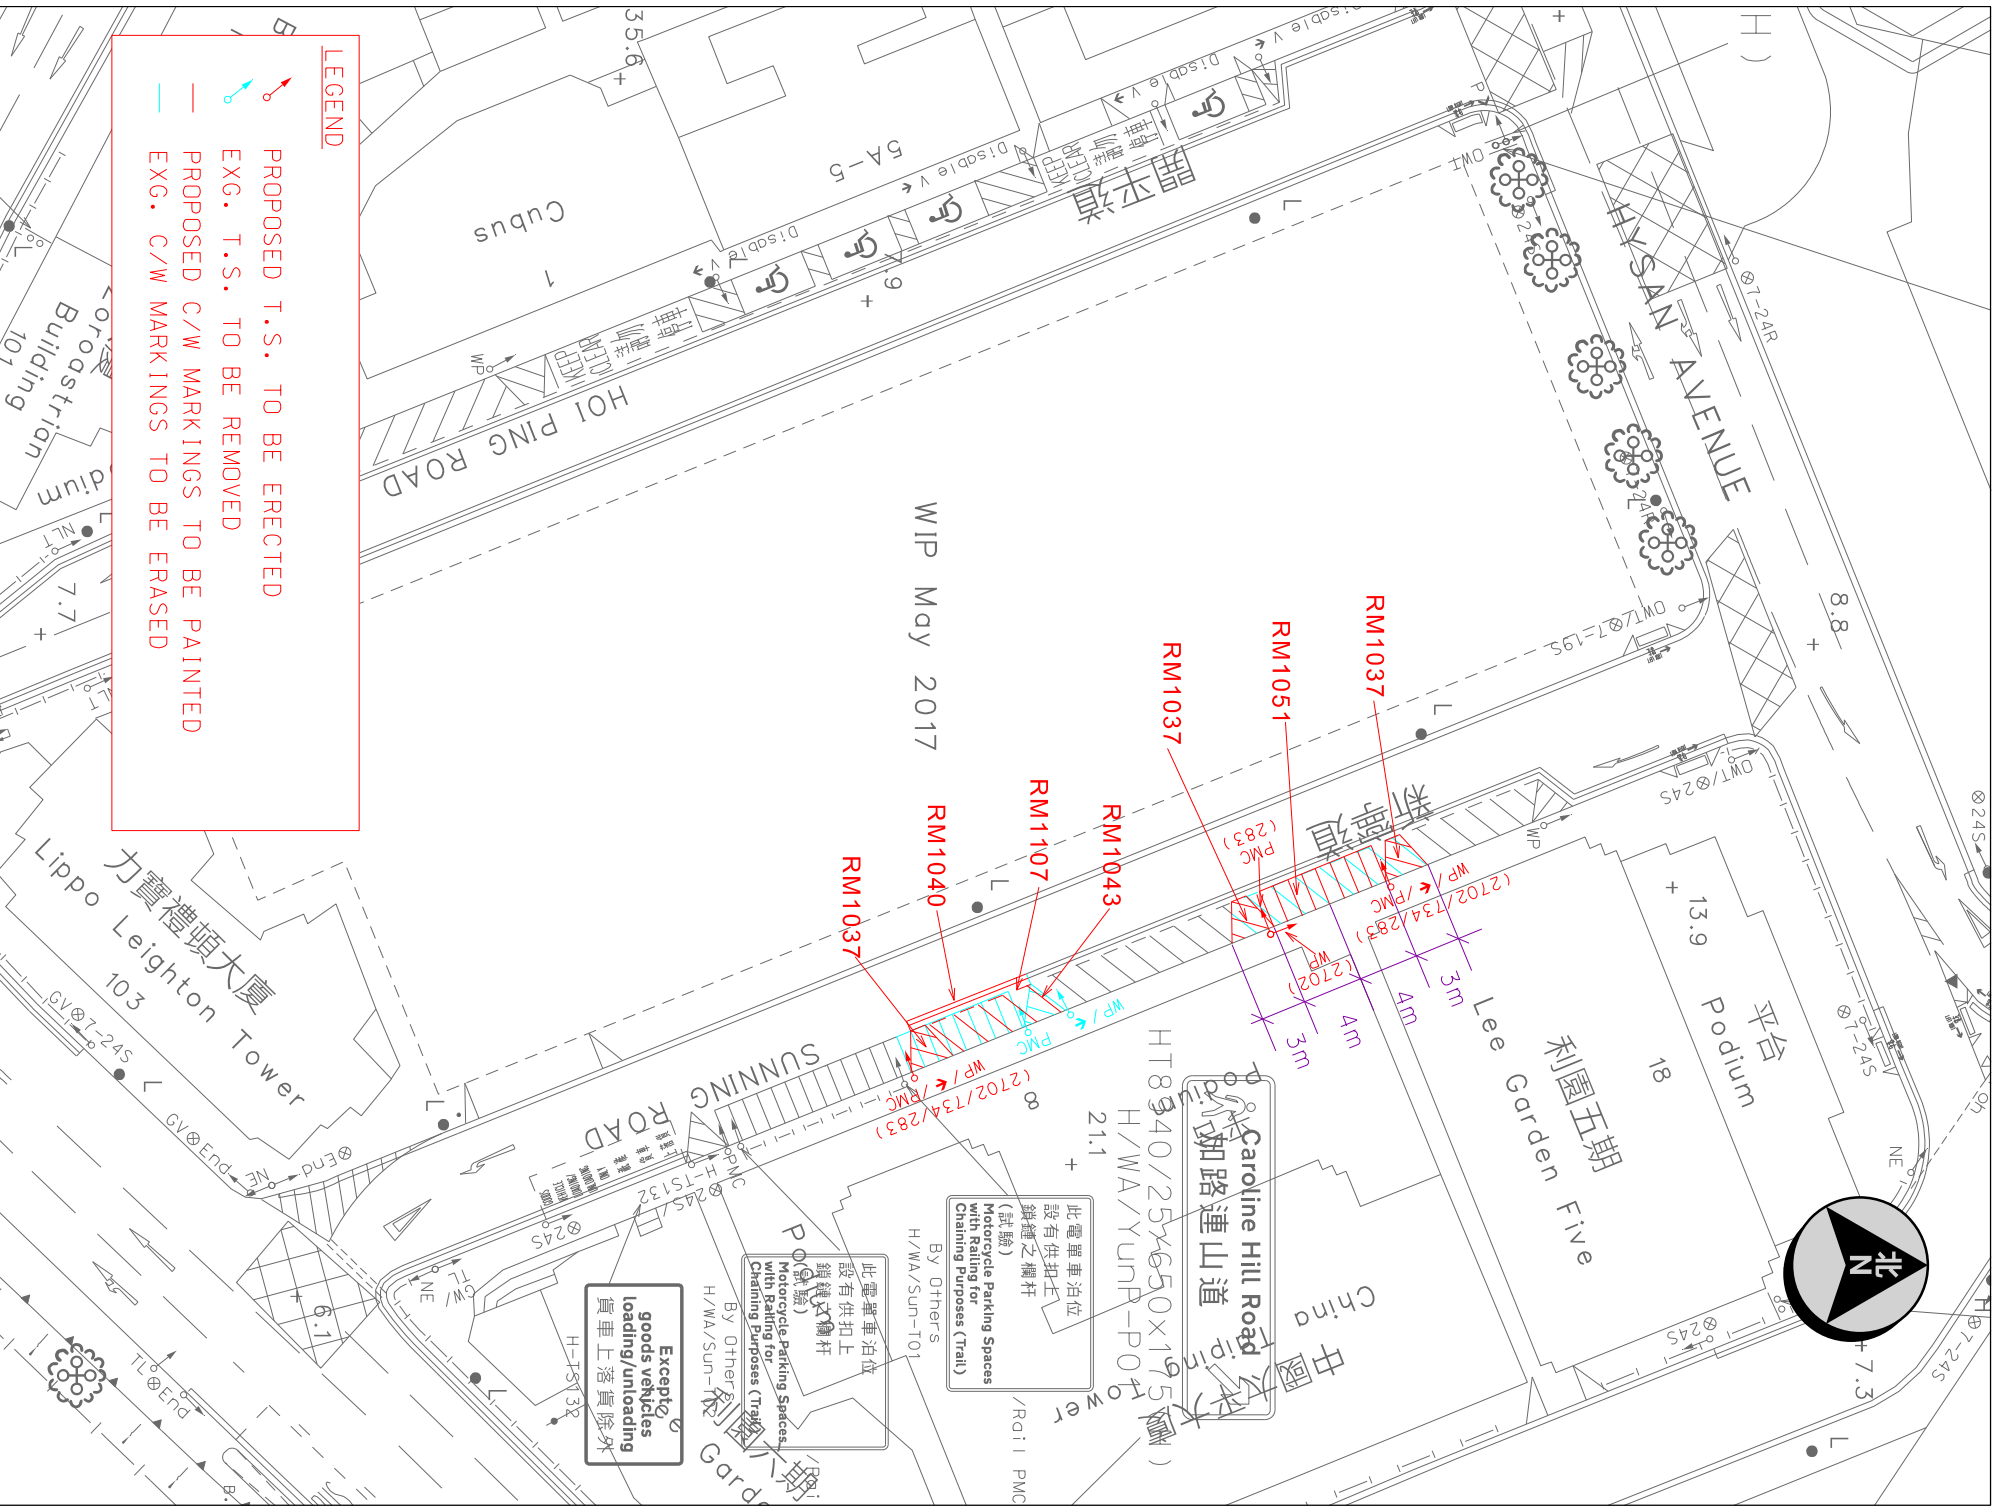

LEGEND

- PROPOSED T.S. TO BE ERECTED
- EXG. T.S. TO BE REMOVED
- PROPOSED C/W MARKINGS TO BE PAINTED
- EXG. C/W MARKINGS TO BE ERASED

LOCATION:

SUNNING ROAD NEAR HYSAN AVENUE, WAN CHAI

SURVEY SHEET NO.

H11R15B

SCALE:

1 : 500 (A4)



運輸署
Transport Department

TRAFFIC ENGINEERING
(HK.) DIV.

WRF NO.
WR/HY/TE/
HK/17/02267

DRAWING NO.
H170724.00

DATE:
2017-11-15

HK/17/02267