



路政署過去兩個月在灣仔區內正在施工或規劃中的無障礙設施工程項目及時間表 (截至 2024 年 3 月 8 日)

項目編號 (圖頁號)	擬建的無障礙設施工程項目	地點	預期動工日期 [實際動工日期]	預期完工日期 [實際完工日期]	詳細備註
HK/23/00843 (1)	行人路擴闊工程	司徒拔道近山頂道	[2024 年 2 月]	[2024 年 2 月]	有關工程已於 2024 年 2 月完成。
HK/22/00758 (2)	行人路擴闊工程	介乎杜老誌道與馬師道之間的一段謝斐道	[2024 年 4 月]	2024 年第三季	首階段位於杜老誌道與謝斐道路口的行人路擴闊及行人過路平台建造工程已完成。下一階段位於快添大廈及帝城大廈外的行人路擴闊工程現正進行中。
HK/22/02200 (3)	加設傷殘人士車位	星街近電氣街	2024 年第二季	2024 年第二季	有關工程將於 2024 年第二季展開。
HK/23/01710 (4)	加設行人過路處	日善街近崇賢里	2024 年第二季	2024 年第二季	有關工程將於 2024 年第二季展開。
CE 37/2011 (Y) (5)	為行人天橋提供無障礙通道設施	告士打道與分域街	[2021 年 11 月]	2024 年 第二季	一號升降機(近捷利中心): 已於 2021 年 12 月啓用 二號升降機(近告士打道內街): 該項工程已於 2021 年 11 月展開, 預計於 2024 年 第二季 完成。

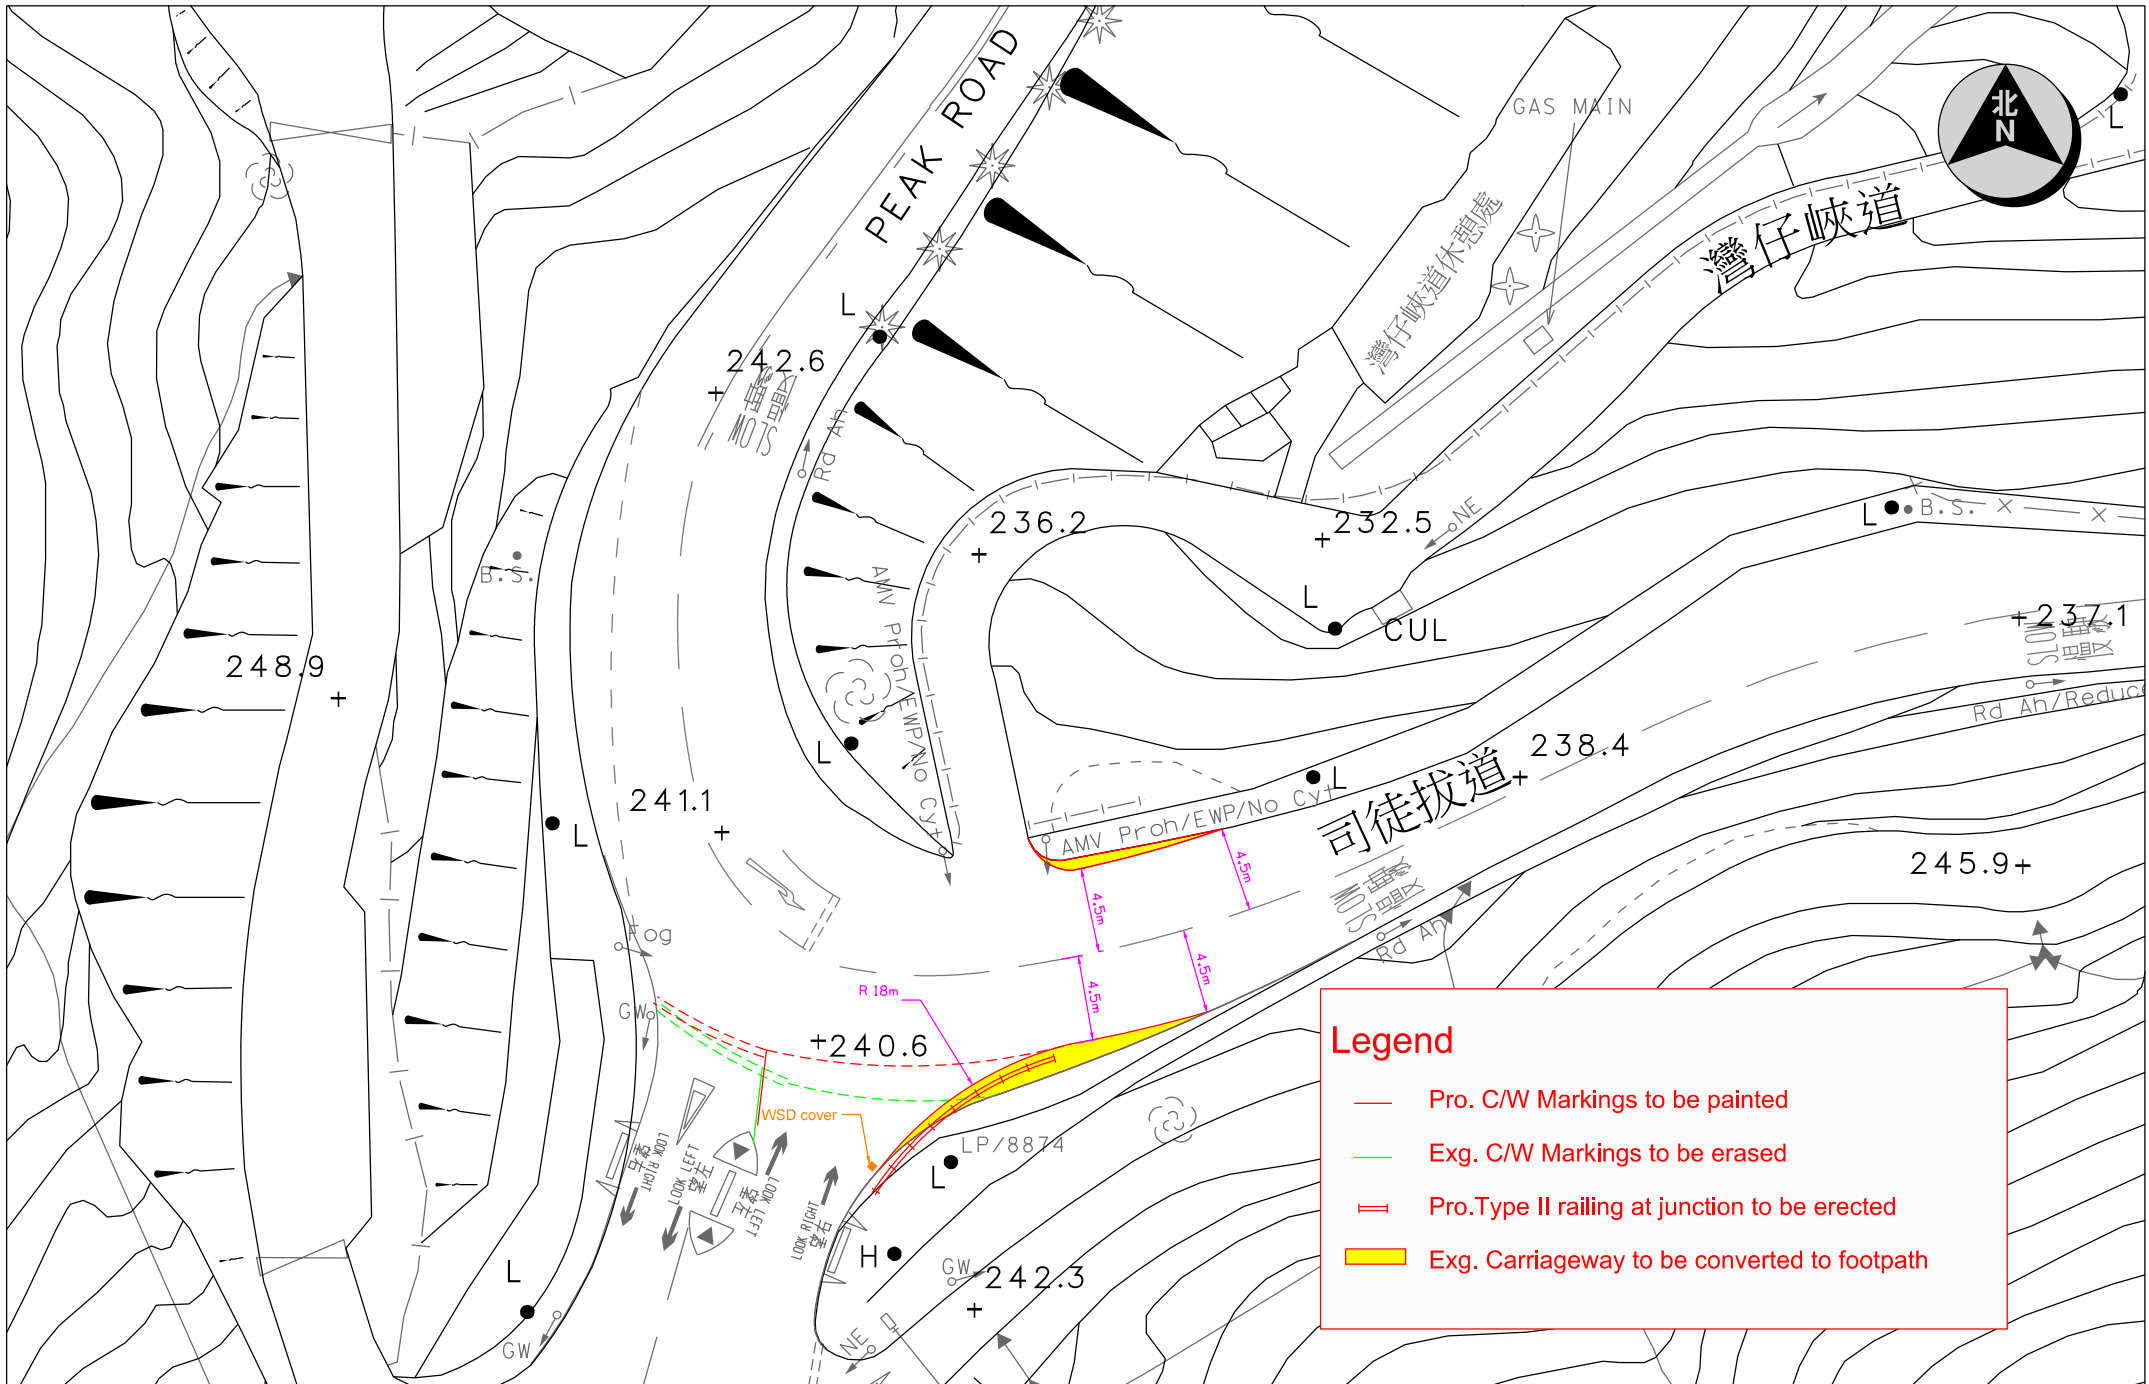


Legend

- Pro. C/W Markings to be painted
- Exg. C/W Markings to be erased
- = Pro. Type II railing at junction to be erected
- Exg. Carriageway to be converted to footpath

 運輸署 Transport Department	TRAFFIC ENGINEERING (HK) DIV.	Location: Stubbs Road Near Peak Road Survey Sheet No. H11R14B	Scale 1: 400 (A4)	Date: 26-4-2023	WRF NO. WR/HY/TE/HK/23/00843 Drawing No. H220630.00(B)
--	--	---	-------------------	-----------------	---

HK/23/00843

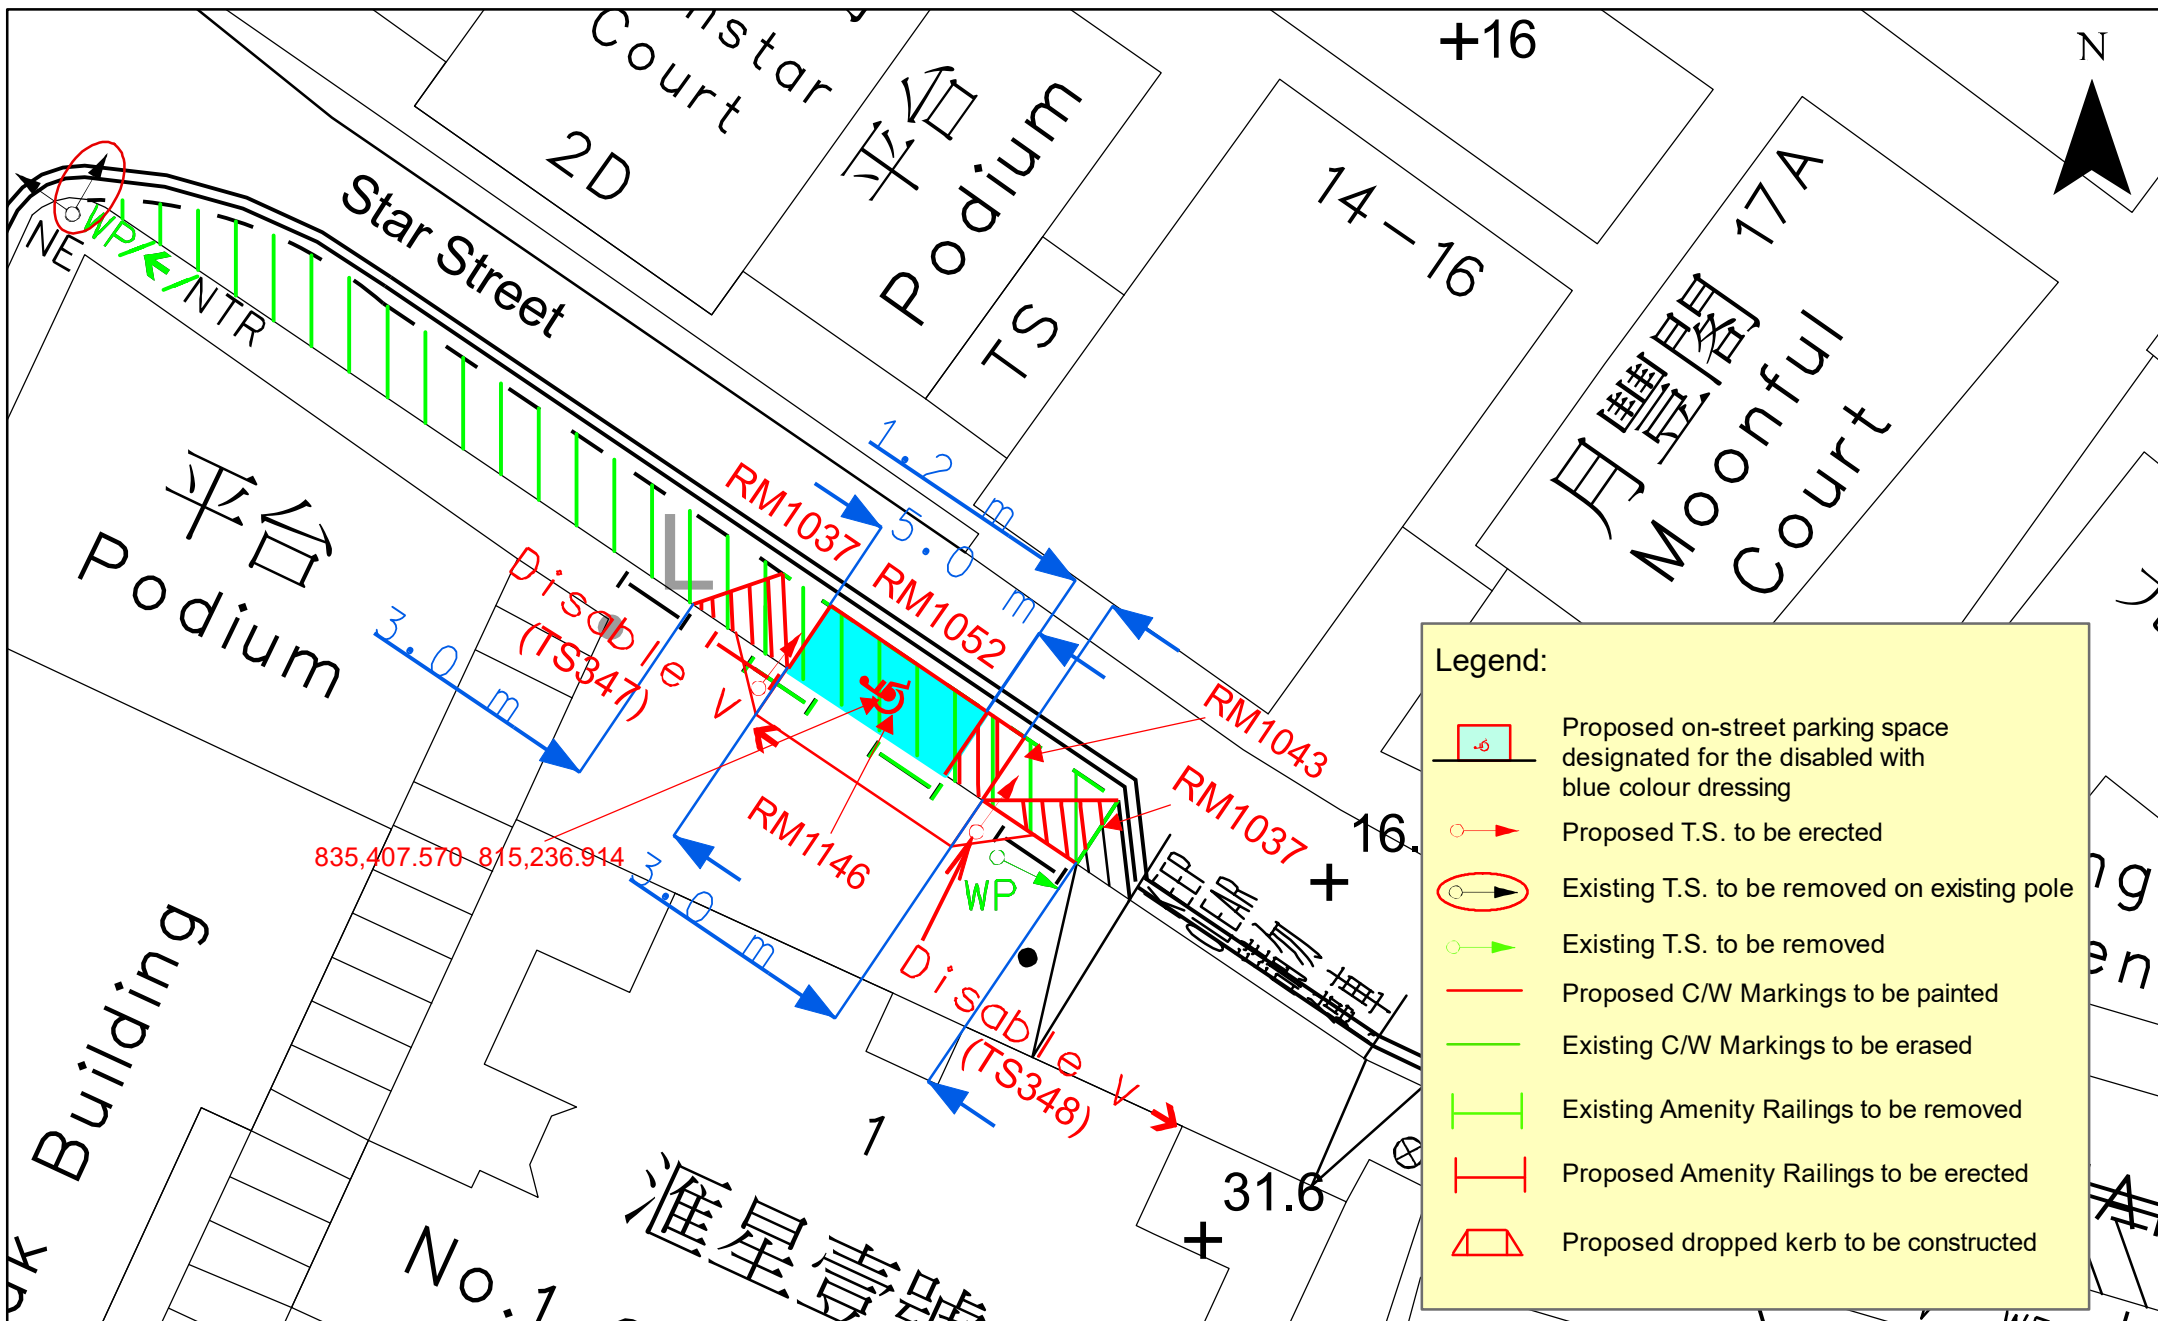



Legend:

- Proposed on-street parking space designated for the disabled with blue colour dressing
- Proposed T.S. to be erected
- Existing T.S. to be removed on existing pole
- Existing T.S. to be removed
- Proposed C/W Markings to be painted
- Existing C/W Markings to be erased
- Existing Amenity Railings to be removed
- Proposed Amenity Railings to be erected
- Proposed dropped kerb to be constructed


運輸署 Transport Department	TRAFFIC ENGINEERING (H.K.) DIV.	Location: Star Street near Refuse Collection Point	WRF.NO. WR/HY/TE/HK/22/2200
	Survey Sheet No. 11SW14B	Scale: 1:200 (A4)	Drawing No. H220221.00






LEGEND:

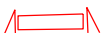 -  PROPOSED TACTILE WARNING STRIPS AND DROP KERB
-  EXG. RAILINGS TO BE REMOVED



 運輸署 Transport Department	TRAFFIC ENGINEERING (HK.) DIV.	LOCATION: Yat Sin Street near Sung Tak Street	WRF NO. WR/HY/TE/HK/23/01710	
	SURVEY SHEET NO. H11R15A	SCALE: 1:300 (A4)	DRAWING NO. H230249.00	DATE: 2023-08-03

HK/23/01710

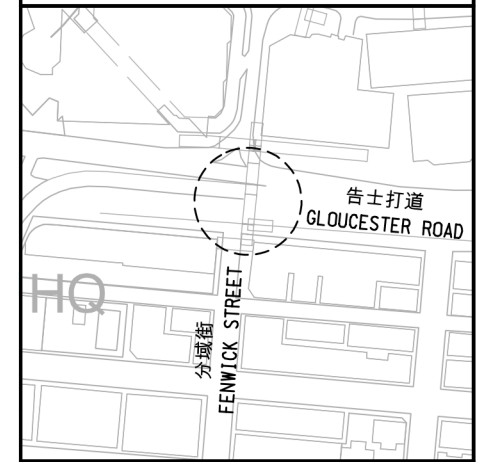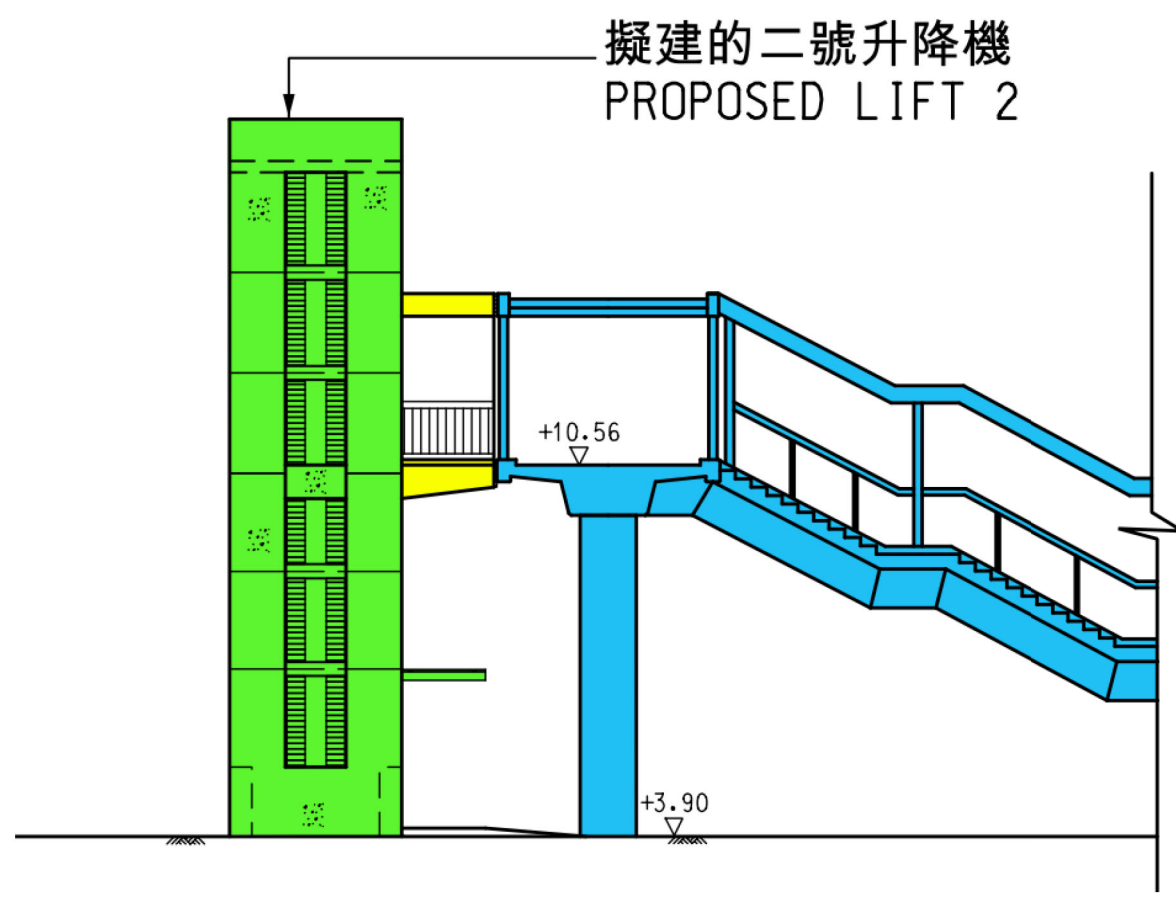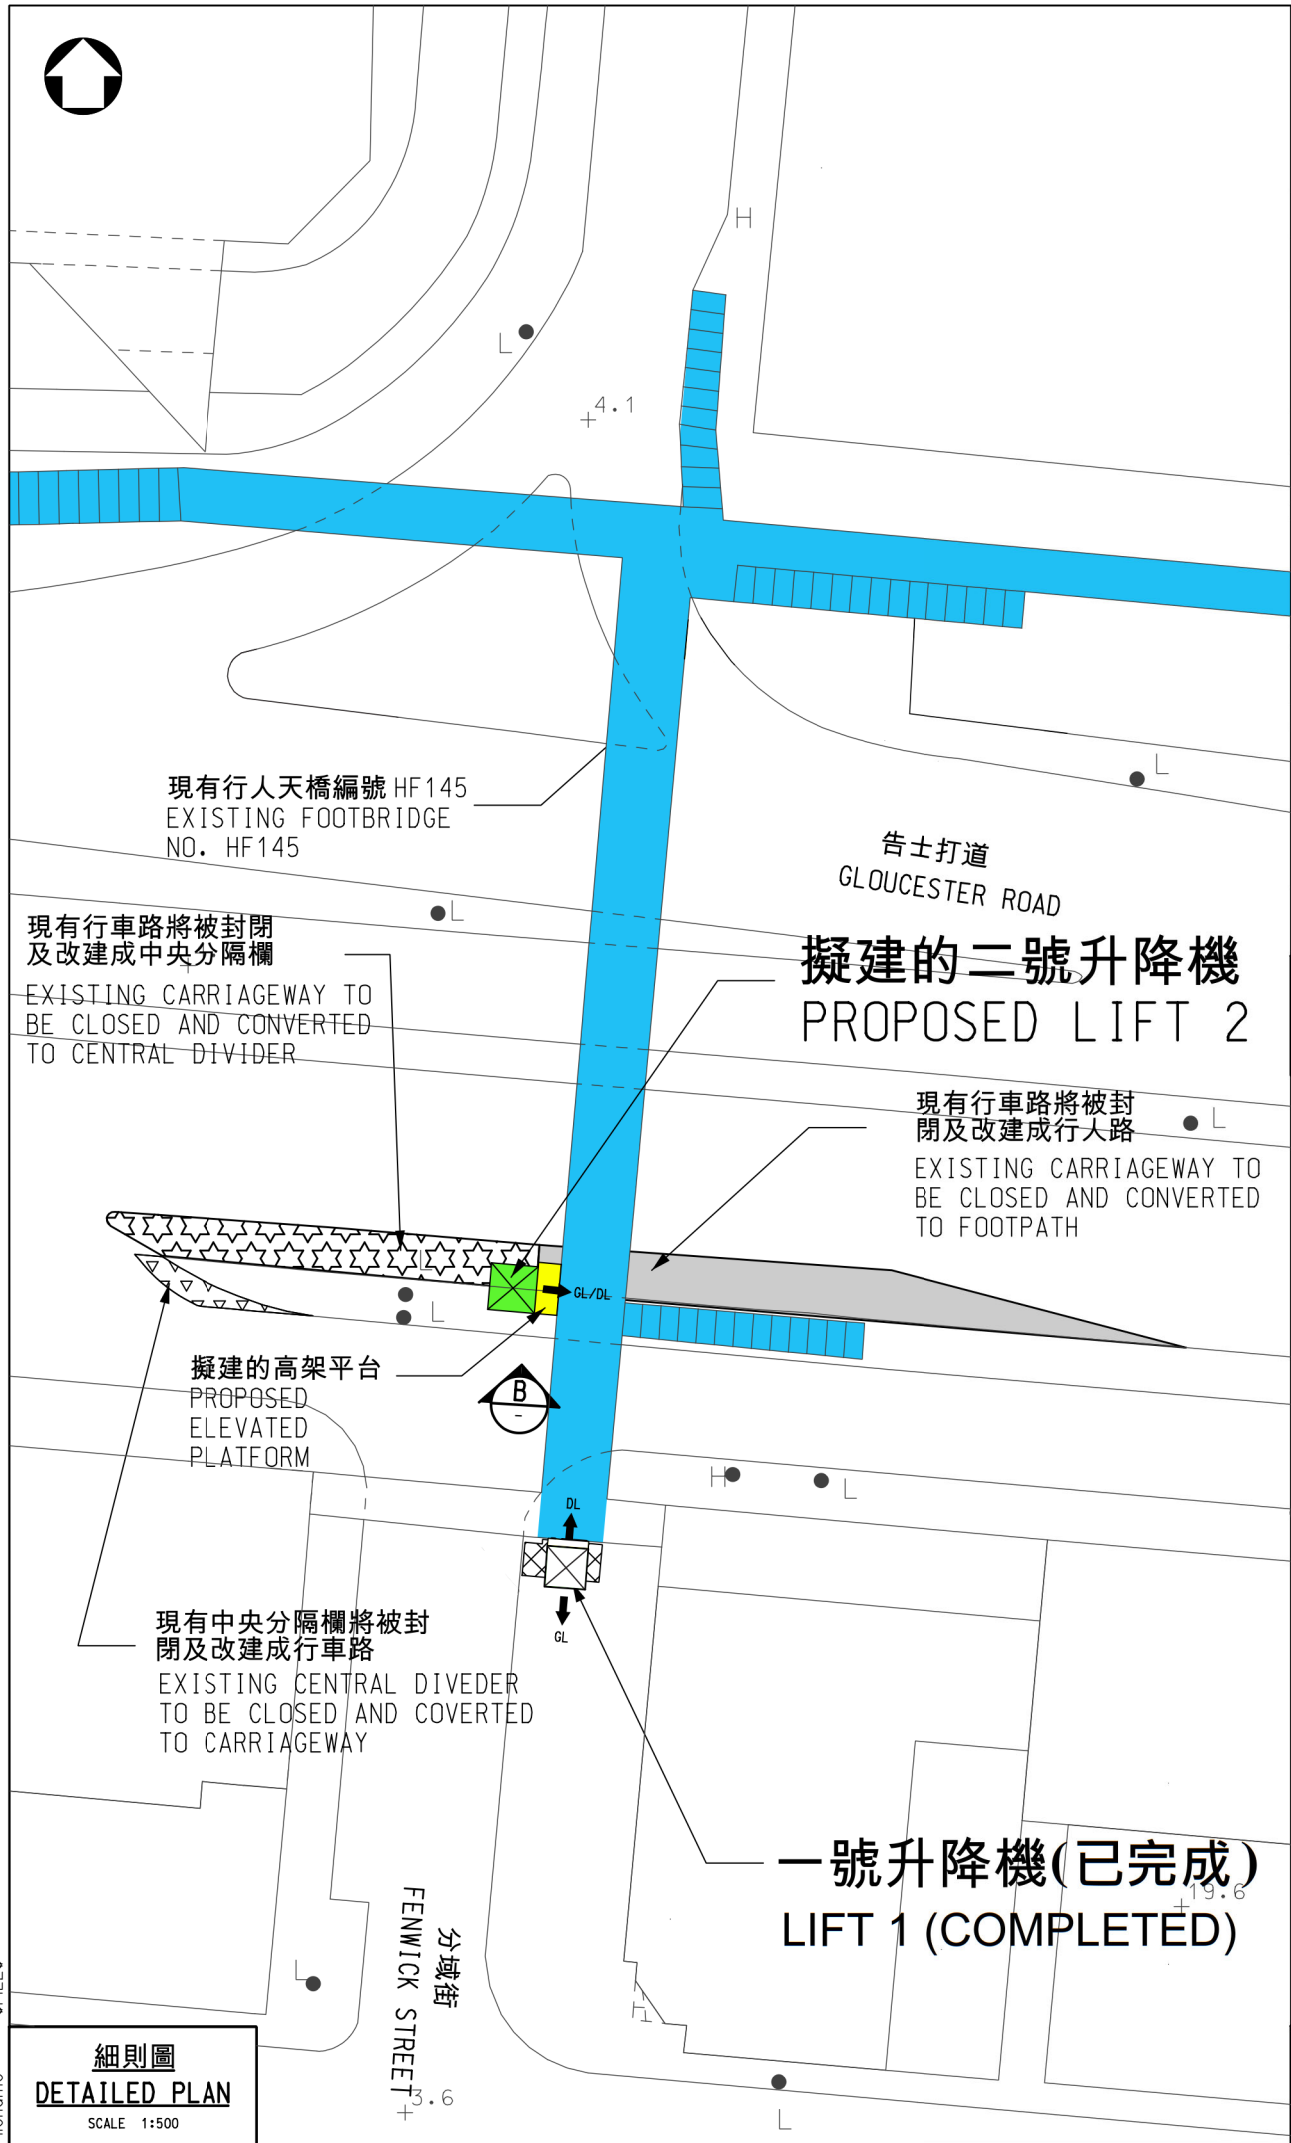

索引圖 KEY PLAN
比例 1:5000

- 圖例 LEGEND:
- 現有行人天橋編號 HF145
EXISTING FOOTBRIDGE NO. HF145
 - 升降機地面出口
LIFT DOOR OPENING AT GROUND LEVEL
 - 升降機天橋出口
LIFT DOOR OPENING AT DECK LEVEL
 - 擬建的升降機
PROPOSED LIFT
 - 擬建的高架平台
PROPOSED ELEVATED PLATFORM
 - 現有中央分隔帶將被封閉及改建成行車路
EXISTING CENTRAL DIVIDER TO BE CLOSED AND CONVERTED TO CARRIAGEWAY
 - 現有行車路將被封閉及改建成中央分隔欄
EXISTING CARRIAGEWAY TO BE CLOSED AND CONVERTED TO CENTRAL DIVIDER
 - 現有行車路將被封閉及改建成行人路
EXISTING CARRIAGEWAY TO BE CLOSED AND CONVERTED TO FOOTPATH
 - 現有花槽將被拆卸及改建成行人路
EXISTING PLANTER TO BE DEMOLISHED AND CONVERTED TO FOOTPATH

版本 Rev	說明 Description	By	日期 Date
顧問 Consultant			
PARSONS BRINCKERHOFF			
項目 Project title			
顧問合約編號 CE 37/2011 (HY)			
在公共行人天橋, 高架行人道及行人隧道加建無障礙通道設施			
第三期 (第二組) - 設計及建造			
AGREEMENT NO. CE37/2011 (HY)			
PROVISION OF BARRIER-FREE ACCESS FACILITIES AT PUBLIC FOOTBRIDGES, ELEVATED WALKWAYS AND SUBWAYS PHASE 3 (PACKAGE 2) - DESIGN AND CONSTRUCTION			

圖紙名稱 Drawing title

HF145
橫跨告士打道近分域街
ACROSS GLOUCESTER ROAD NEAR FENWICK STREET

圖紙編號 Drawing no.	BFA9/CATD/HF145/0101	版本 Rev.	
繪圖 Drawn	CAD	日期 Date	-
審核 Checked	-	批准 Approved	-
比例 Scale	如 A3 圖示 AS SHOWN ON A3	狀況 Status	CAT D PAPER

© 版權所有 COPYRIGHT RESERVED

路政署
HIGHWAYS DEPARTMENT
主要工程管理處
MAJOR WORKS PROJECT MANAGEMENT OFFICE

Printed by : \$DATE\$
Filename : \$FILE\$

細則圖
DETAILED PLAN
SCALE 1:500

立面圖
ELEVATION
SCALE 1:250