

工務計劃編號 182WC
更換及修復水管工程第 2 階段
工程進度簡報

工務計劃編號 182WC
更換及修復水管工程第 2 階段

目的


更換及修復水管工程第 2 階段工程的安排及時間表，已於 2007 年 9 月 19 日，提交交通及運輸事務委員會，及後於 2008 年(1、8、11 月)、2009 年(2、6、9、12 月)、2010 年(3、6、9、12 月) 及 2011 年(3 月、6 月、8 月)，向政府及公用機構工程計劃工作小組各委員作季度滙報。現就上述工程的最新進度滙報。

黃大仙區工程時間表及工程進度

2. 位於黃大仙區的工程於 2007 年 10 月動工，並按照時間表於 2011 年 6 月大致完成有關工程。
3. 現正進行的水管工程主要涉及將新鋪設的喉管接駁至現有的供水系統，工程分別位於沙田坳道(近黃大仙道路段)，龍翔道(近沙田坳道路段)，彩虹道(近蒲崗村道段)，太子道東及清水灣道(龍翔道交界)。預計所有工程將於二零一二年年中完成。
4. 由於要配合水務署於龍翔道的其它水管鋪設工程，位於龍翔道(丹鳳樓對出)的水管修復工程(圖示第五項)需要延至二零一二年三月才能展開，並預計將於二零一二年七月完成。本署會密切監察工程進展，以確保剩餘的工程能盡快完成。
5. 有關以上工程之位置，請參閱水管路線圖(圖紙編號：26WSD06/SK/164S 及 26WSD06/SK/165S)。

水務署

2012 年 2 月

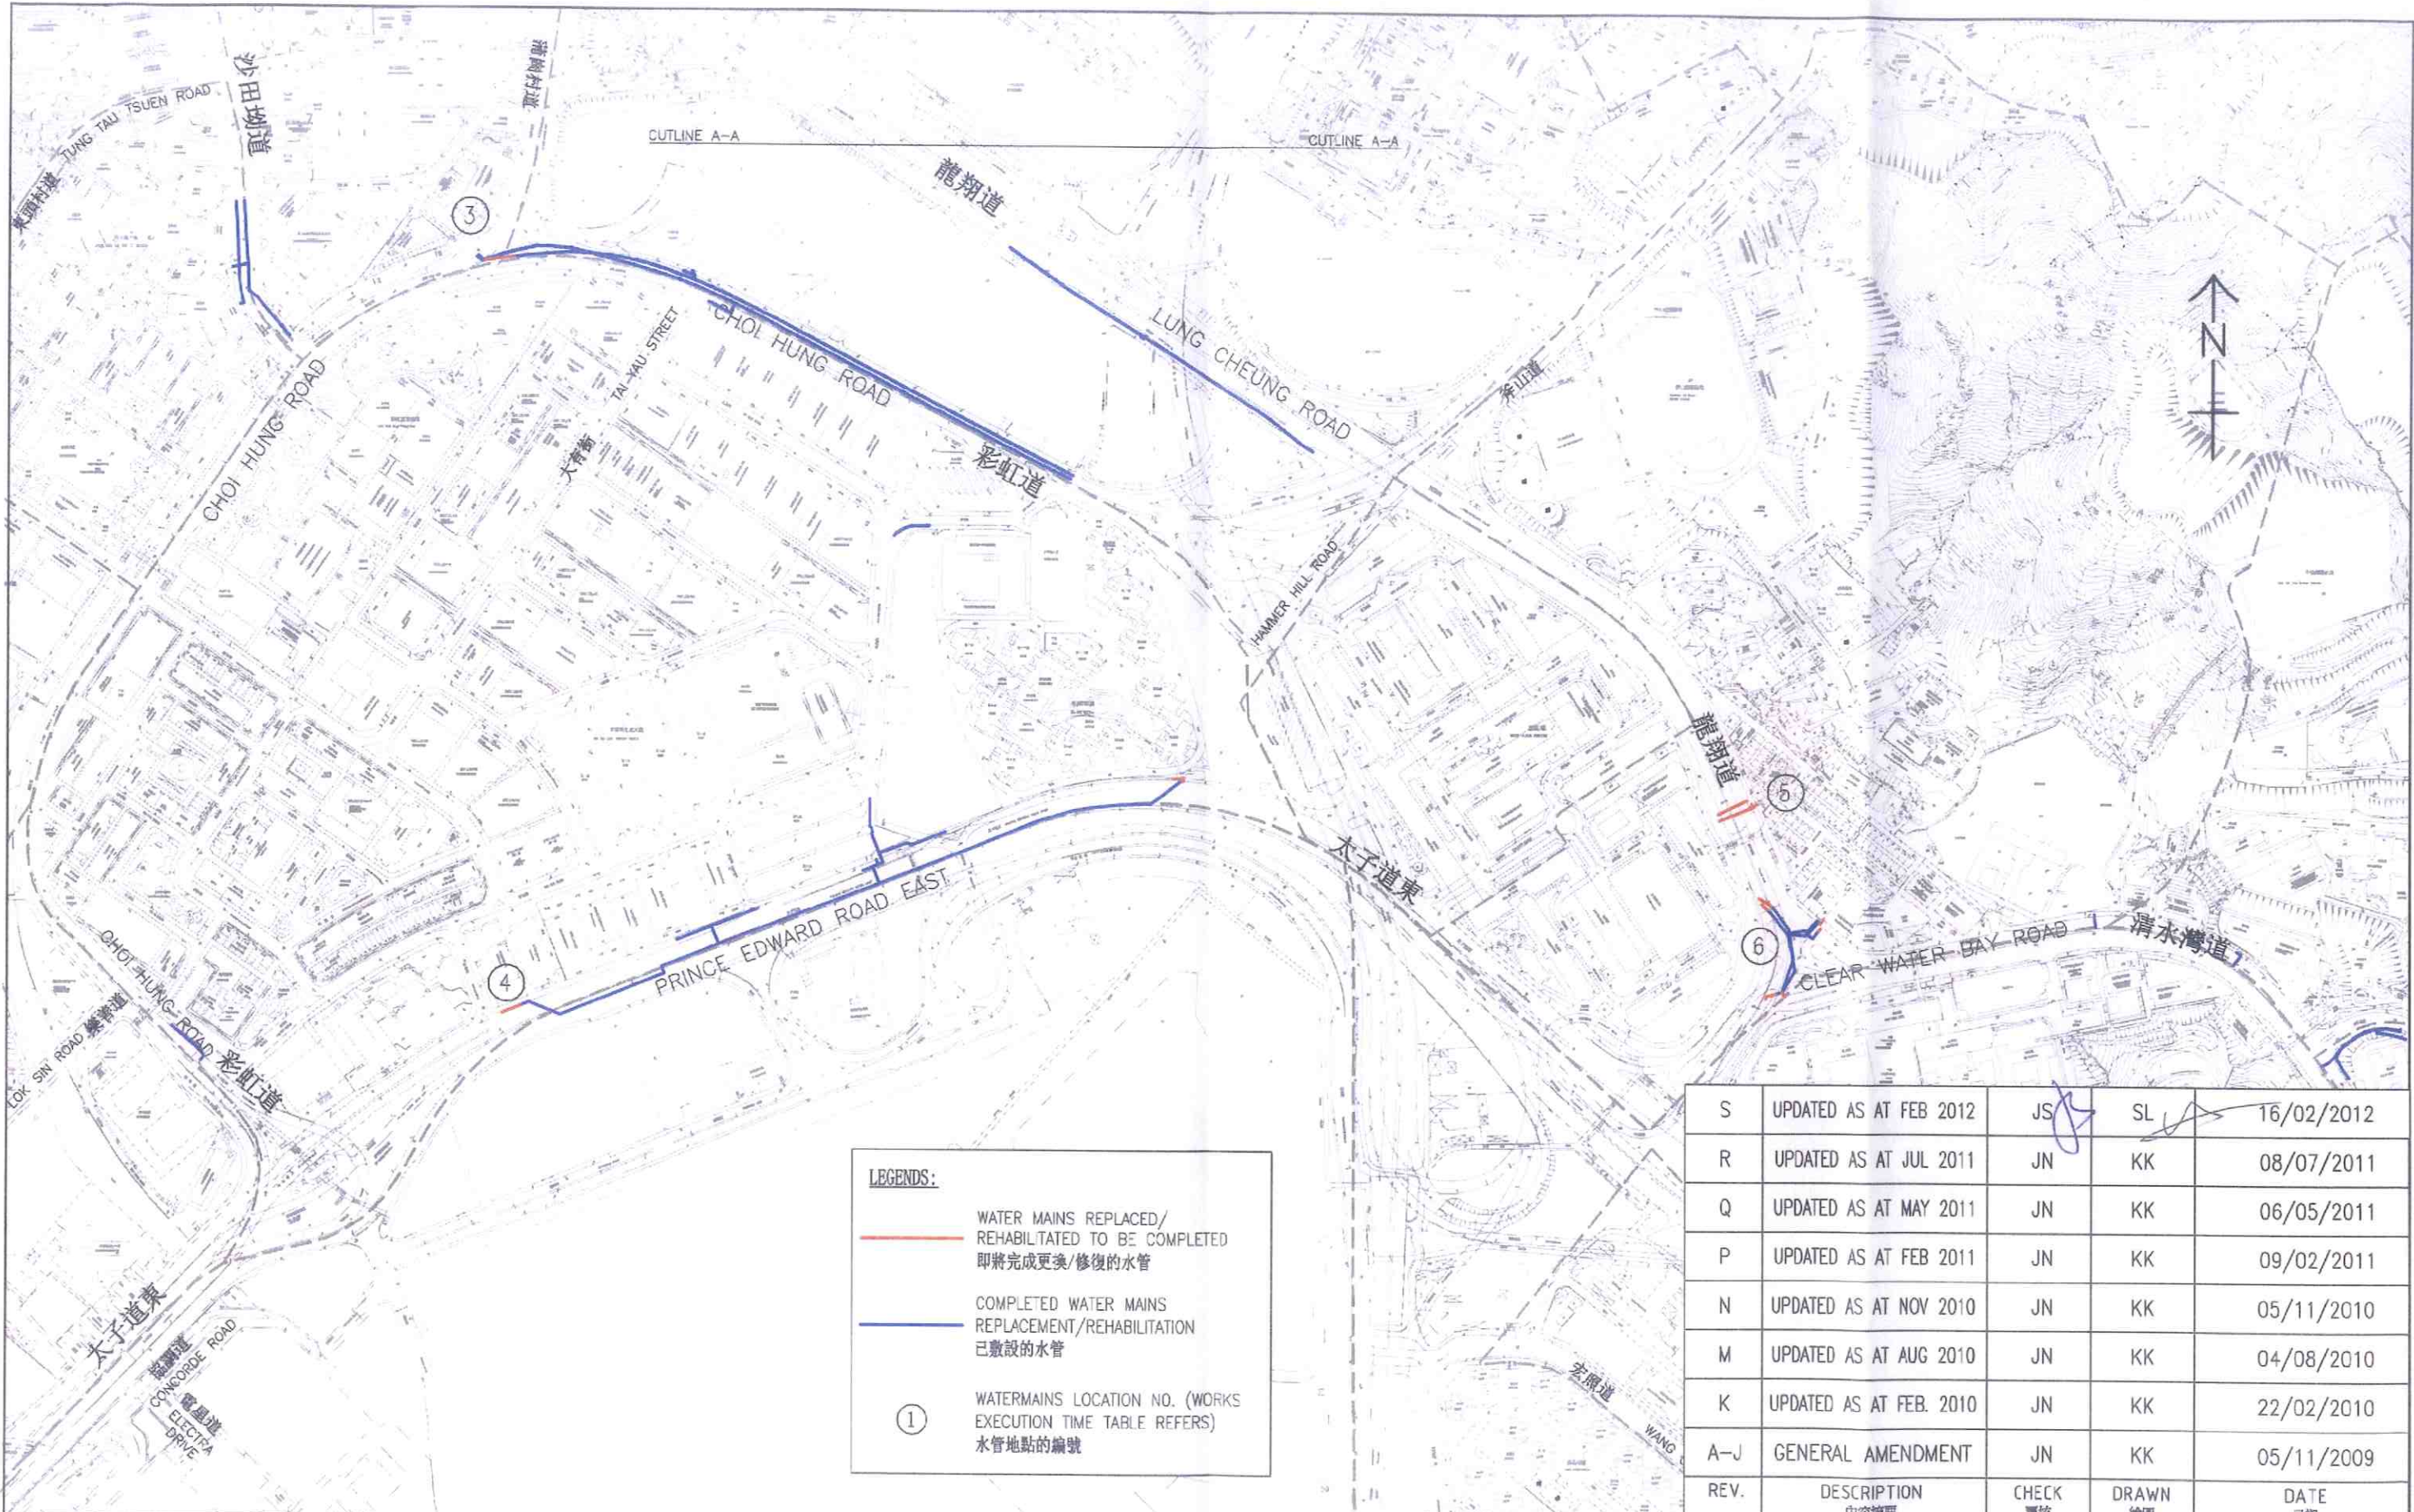

LEGENDS:

- WATER MAINS REPLACED/REHABILITATED TO BE COMPLETED
即將完成更換/修復的水管
- COMPLETED WATER MAINS REPLACEMENT/REHABILITATION
已敷設的水管
- ① WATER MAINS LOCATION NO. (WORKS EXECUTION TIME TABLE REFERS)
水管地點的編號

S	UPDATED AS AT FEB 2012	JS	SL	16/02/2012
R	UPDATED AS AT JUL 2011	JN	KK	08/07/2011
Q	UPDATED AS AT MAY 2011	JN	KK	06/05/2011
P	UPDATED AS AT FEB 2011	JN	KK	09/02/2011
N	UPDATED AS AT NOV 2010	JN	KK	05/11/2010
M	UPDATED AS AT AUG 2010	JN	KK	04/08/2010
K	UPDATED AS AT FEB. 2010	JN	KK	22/02/2010
A-J	GENERAL AMENDMENT	JN	KK	05/11/2009
REV.	DESCRIPTION 內容摘要	CHECK 覆核	DRAWN 繪圖	DATE 日期




CONTRACT NO. 26/WSD/06
REPLACEMENT AND REHABILITATION OF WATER MAINS STAGE 2
— MAINS IN WONG TAI SIN, KOWLOON BAY AND KWUN TONG

合約編號 26/WSD/06
水管更換及修復工程第二階段
— 黃大仙, 九龍灣及觀塘水管

SCALE 比例	1:5000 (A3)	DATE 日期	22/01/2008	
CHECK 覆核	JS	DRAWN 繪圖	SL	
JOB NO. 工程項目編號	73305	DRAWING NO. 圖紙編號	26WSD06/SK/165 (WTS)	REV. S

DRAWING TITLE
PROPOSED WATER MAINS REPLACEMENT AND REHABILITATION AT WONG TAI SIN
擬於黃大仙進行的水管工程

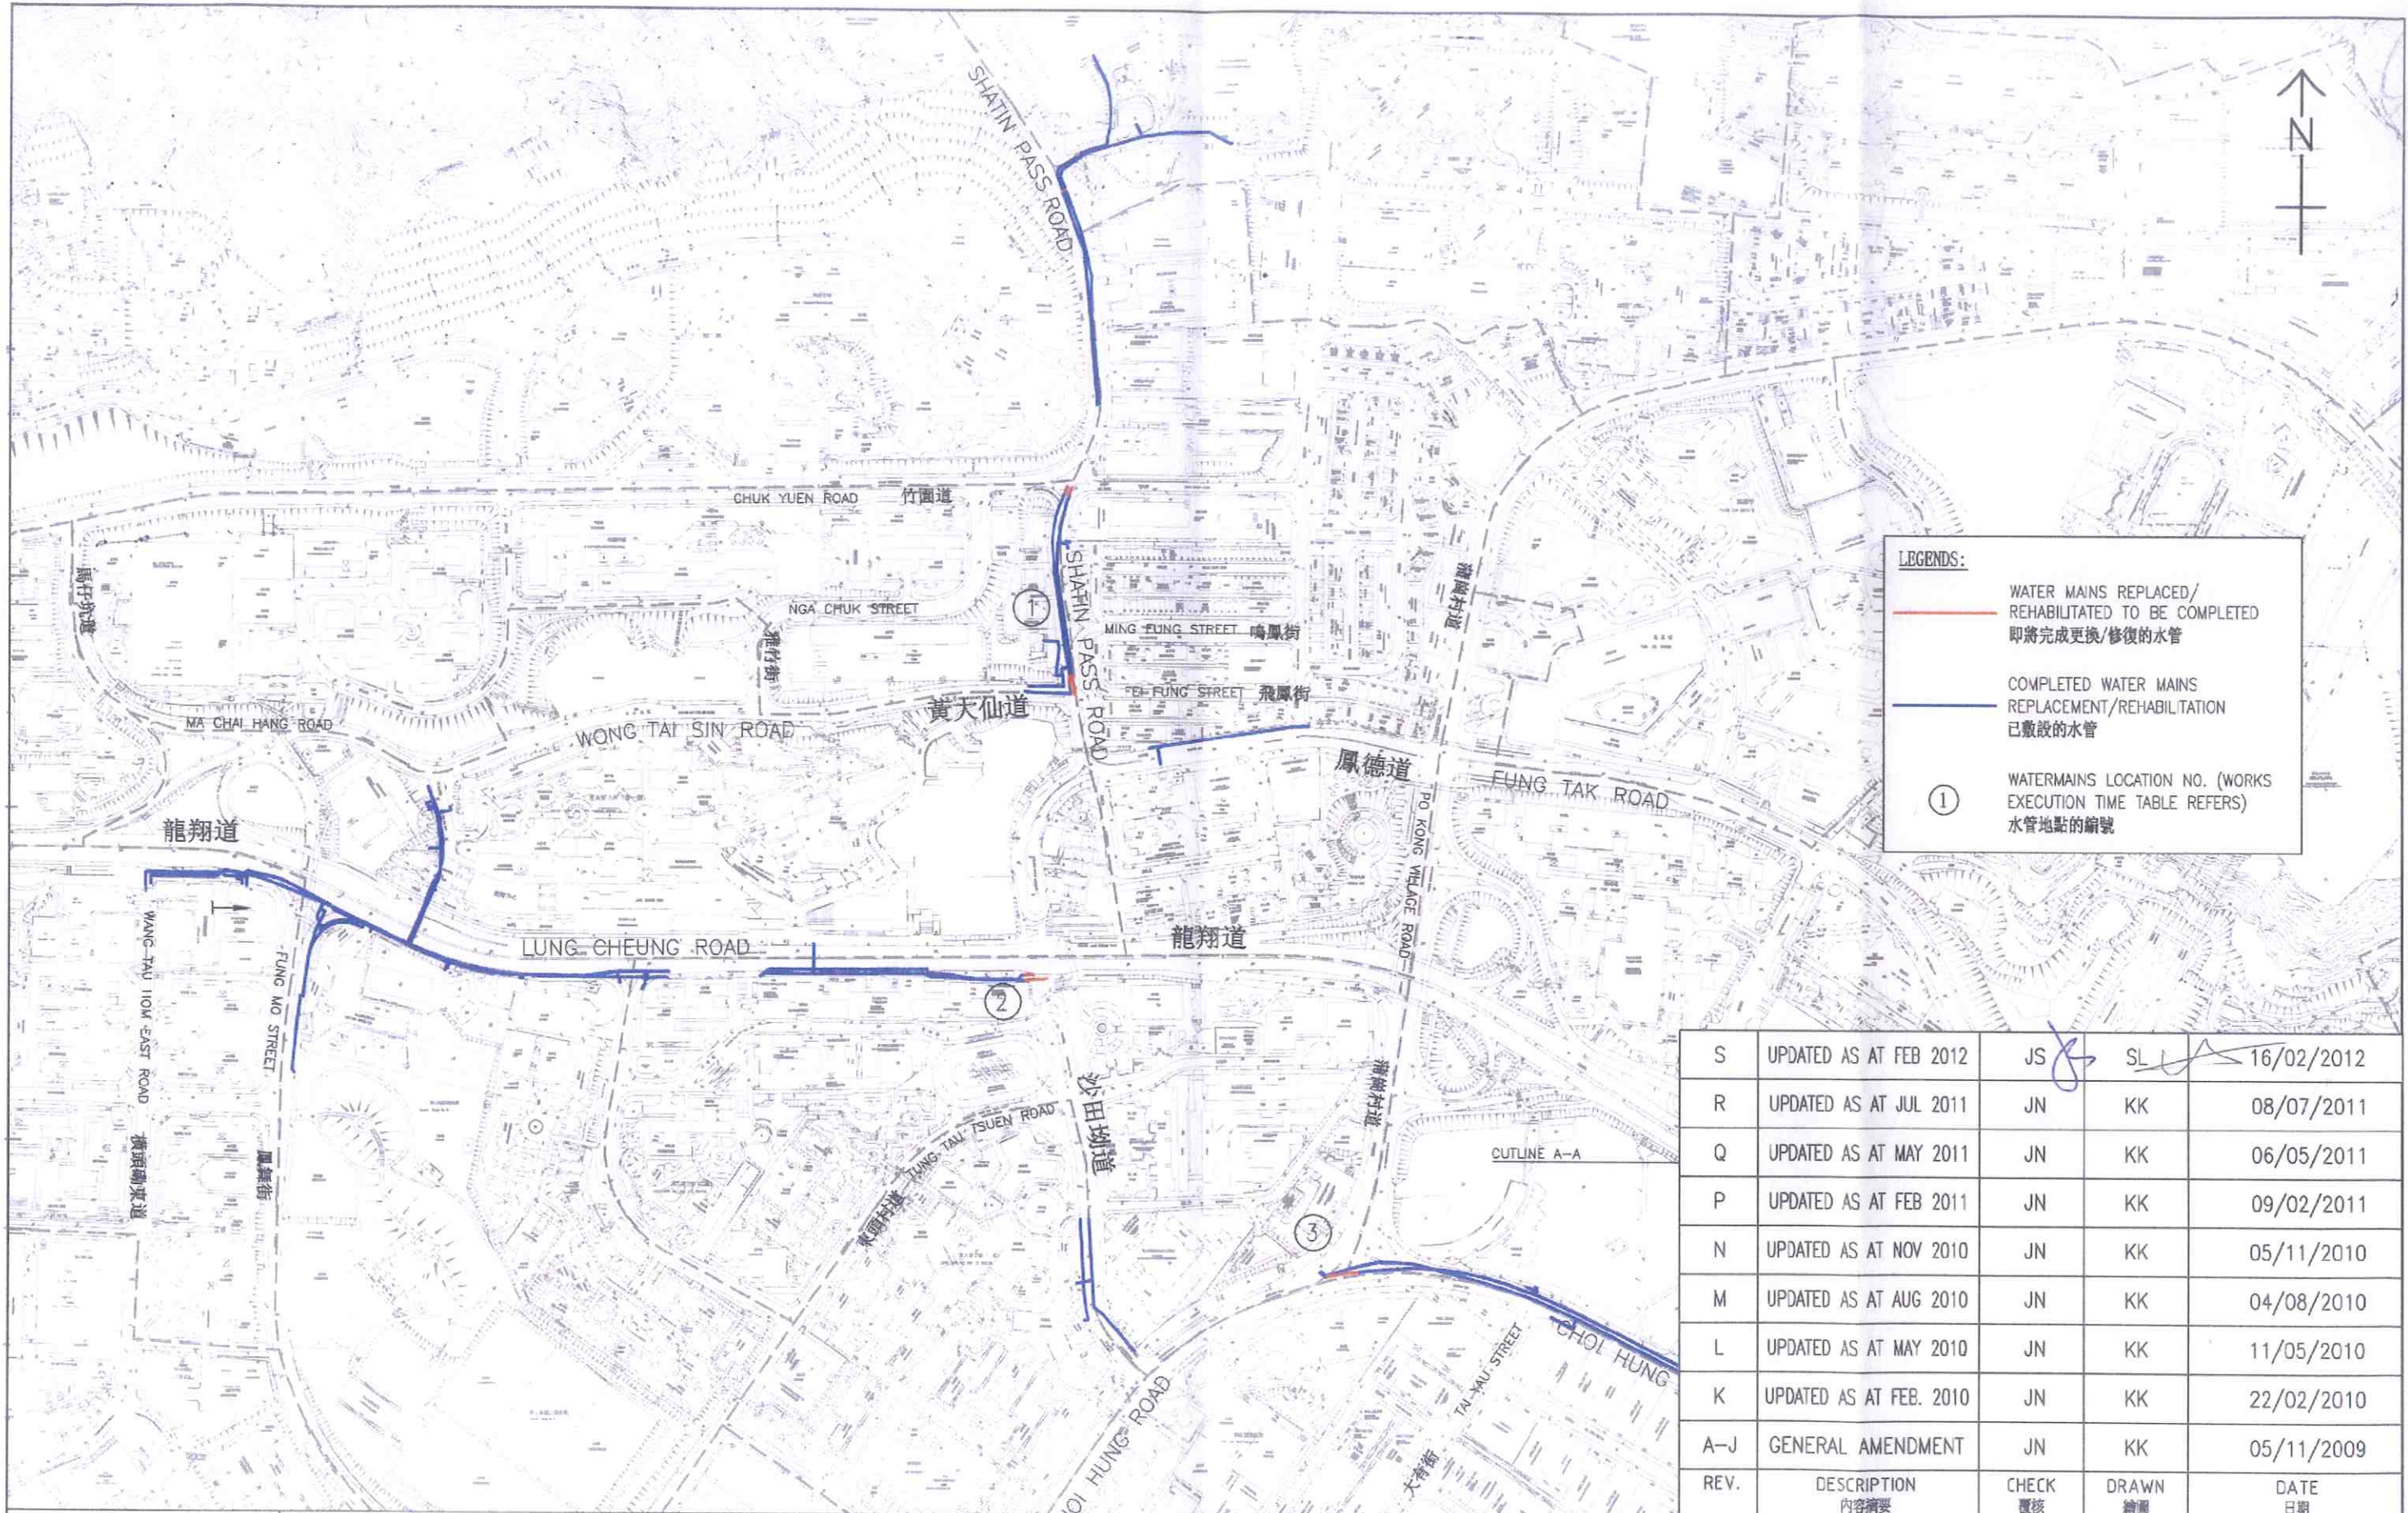

S	UPDATED AS AT FEB 2012	JS	SL	16/02/2012
R	UPDATED AS AT JUL 2011	JN	KK	08/07/2011
Q	UPDATED AS AT MAY 2011	JN	KK	06/05/2011
P	UPDATED AS AT FEB 2011	JN	KK	09/02/2011
N	UPDATED AS AT NOV 2010	JN	KK	05/11/2010
M	UPDATED AS AT AUG 2010	JN	KK	04/08/2010
L	UPDATED AS AT MAY 2010	JN	KK	11/05/2010
K	UPDATED AS AT FEB. 2010	JN	KK	22/02/2010
A-J	GENERAL AMENDMENT	JN	KK	05/11/2009
REV.	DESCRIPTION 內容摘要	CHECK 覆核	DRAWN 繪圖	DATE 日期

AECOM	CONTRACT NO. 26/WSD/06 REPLACEMENT AND REHABILITATION OF WATER MAINS STAGE 2 - MAINS IN WONG TAI SIN, KOWLOON BAY AND KWUN TONG	合約編號 26/WSD/06 水管更換及修復工程第二階段 - 黃大仙, 九龍灣及觀塘水管	SCALE 比例	1:5000 (A3)	DATE 日期	22/01/2008	
	DRAWING TITLE	PROPOSED WATER MAINS REPLACEMENT AND REHABILITATION AT WONG TAI SIN 擬於黃大仙進行的水管工程	CHECK 覆核	JS	DRAWN 繪圖	SL	
		(SHEET 1 OF 2)	JOB NO. 工程項目編號	73305	DRAWING NO. 圖紙編號	26WSD06/SK/164 (WTS)	REV. S