








維多利亞港
VICTORIA HARBOUR

圖例 LEGEND

-  為遷置灣仔龍景街機動船亭的建議用地
PROPOSED SITES FOR RELOCATION OF MOTOR BOAT KIOSKS FROM LUNG KING STREET
-  為遷置上環機動船亭的建議預留空地
PROPOSED RESERVED AREAS FOR RELOCATION OF MOTOR BOAT KIOSKS FROM SHEUNG WAN
-  建議縮窄花槽
PROPOSED PLANTER REDUCTION
-  現有的街燈將會遷置
EXISTING LIGHT POLE TO BE RELOCATED

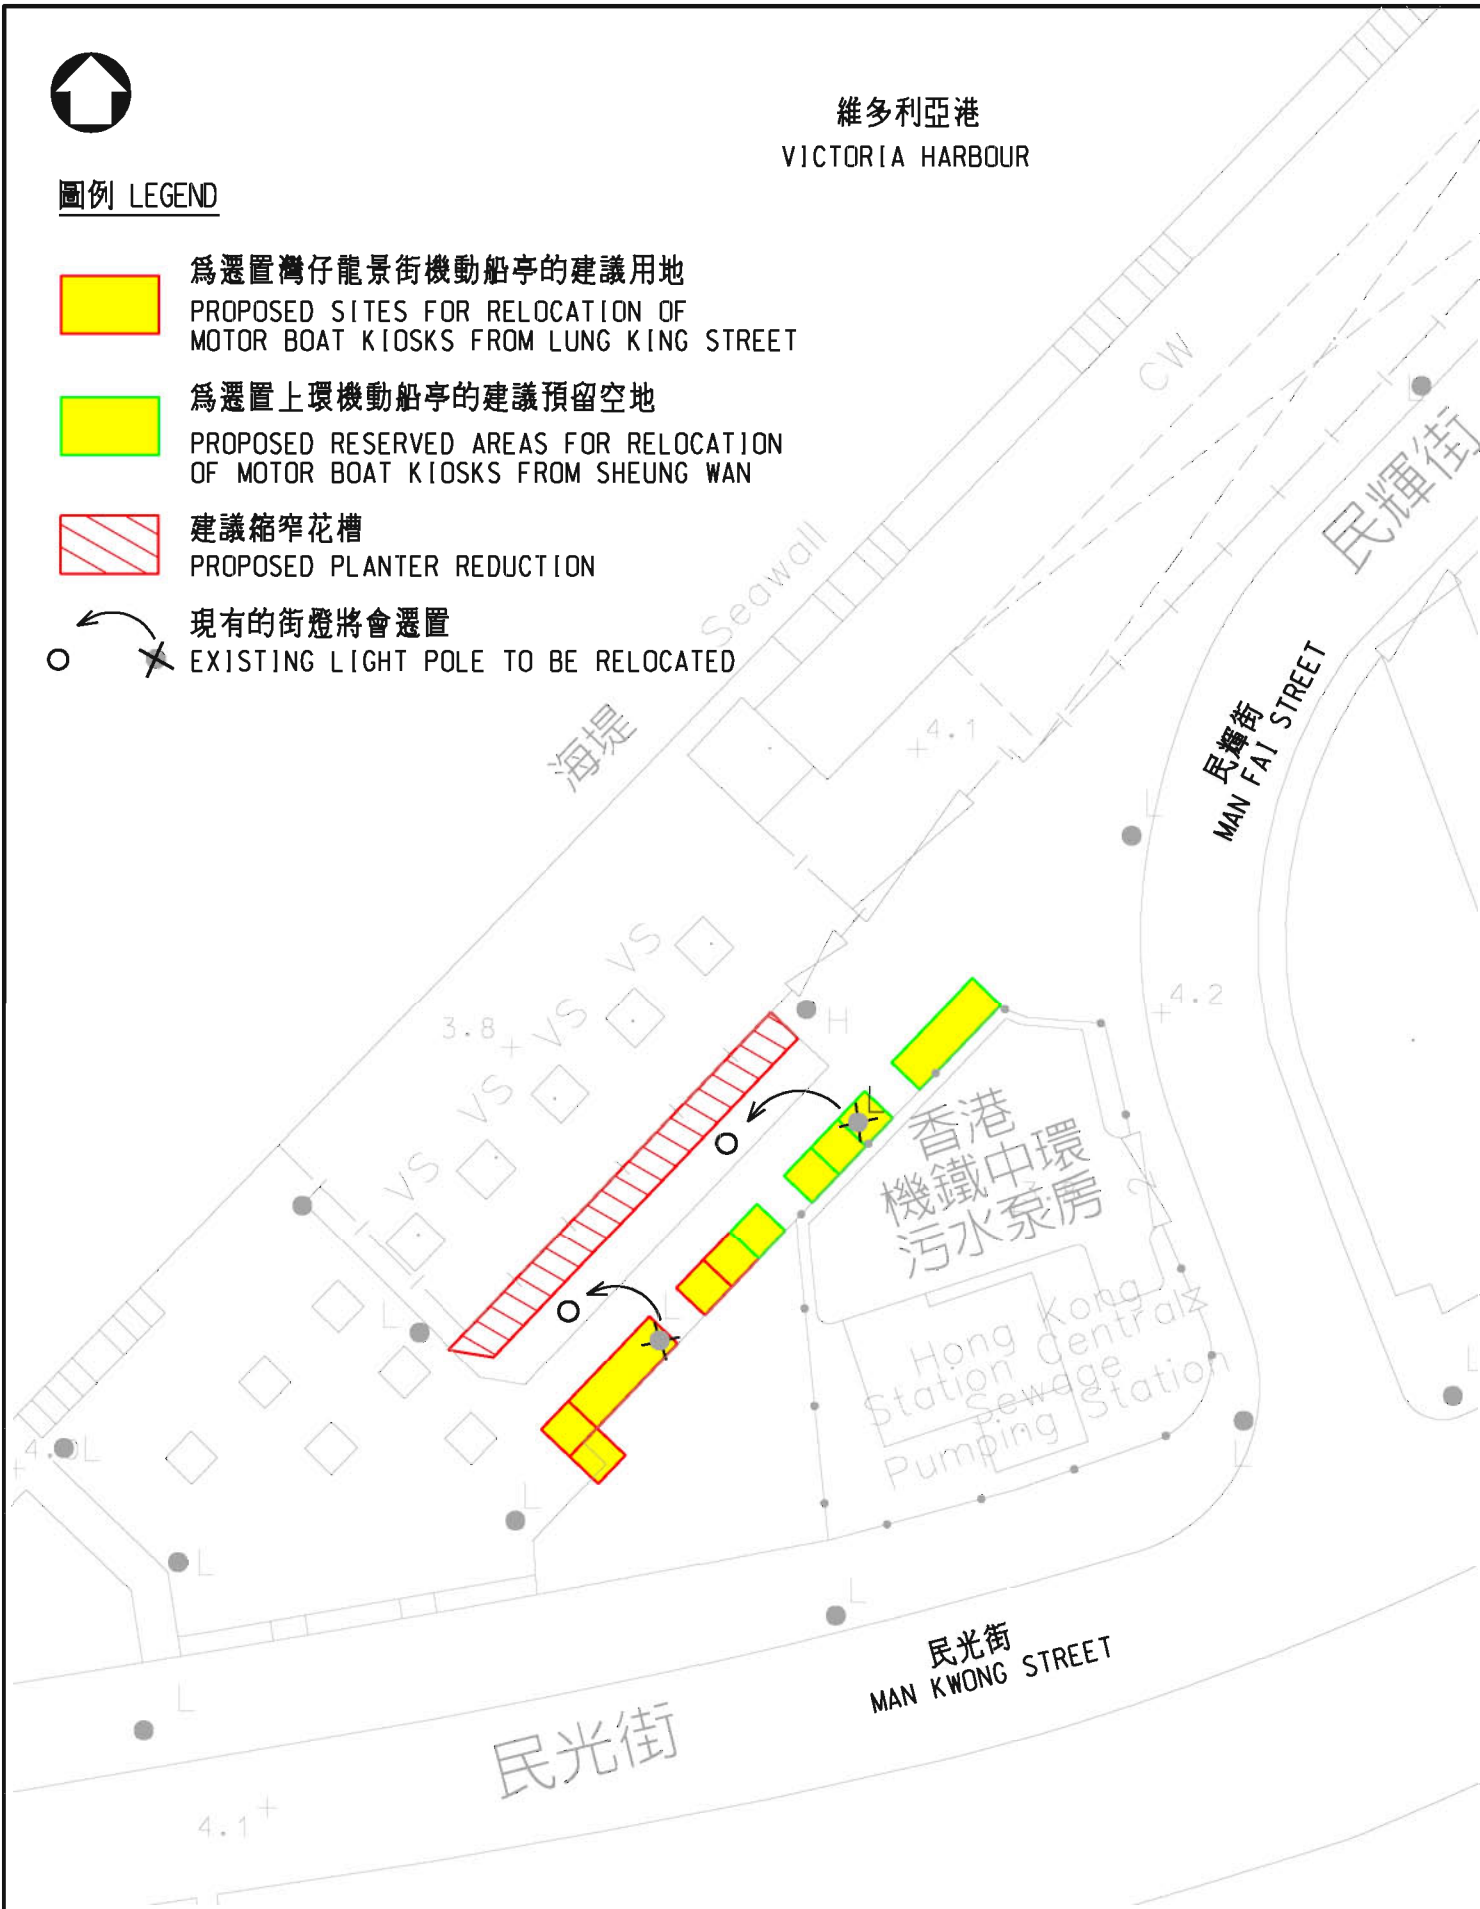

民輝街機動船亭 - 建議的平面圖

MOTOR BOAT KIOSKS AT MAN FAI STREET - PROPOSED PLAN