

**Islands District Council**

**Paper IDC 126/2009**

**Proposed Amendments to the  
Approved South Lantau Coast Outline Zoning Plan No. S/SLC/14**

**1. Purpose**

The purpose of this paper is to brief Members on the proposed amendments to the approved South Lantau Coast Outline Zoning Plan (OZP) No. S/SLC/14.

**2. Background**

- 2.1 On 18.2.2005, the approved South Lantau Coast OZP No. S/SLC/14 was exhibited for public inspection under section 9(5) of Town Planning Ordinance (the Ordinance).
- 2.2 On 30.6.2009, the Chief Executive in Council referred the approved OZP No. S/SLC/14 to the Town Planning Board (the Board) for amendment under section 12(1)(b)(ii) of the Ordinance.
- 2.3 On 27.11.2009, the draft OZP No. S/SLC/15, incorporating the amendments was exhibited for public inspection under section 5 of the Ordinance.

**3. Proposed Amendments to the Approved South Lantau Coast OZP**

**Proposed Amendment to the OZP**

**3.1 Amendment Item A – Rezoning of a site from “Green Belt” to “Residential (Group C)” [Area about 847 m<sup>2</sup>]**

To reflect the decision of the Rural and New Town Planning Committee (the RNTPC) on the Application No. Y/SLC/1 on 1.8.2008, a piece of land of about 847m<sup>2</sup> to the west of Lo Uk Tsuen is proposed to be rezoned from “Green Belt” to “Residential (Group C)” with a maximum plot ratio of 0.4, a maximum site coverage of 25% and a maximum building height of 2 storeys (7.6m).

## Proposed Amendment to the Notes of the OZP

### 3.2 Chinese Translation of 'Flat'

According to the latest Revised Master Schedule of Notes, the Chinese translation of the term 'Flat' has been amended from '分層樓宇' to '分層住宅'.

## 4. Revision of the Explanatory Statement (ES) of the OZP

Opportunity has also been taken to update the ES to reflect the above proposed amendments and the latest developments of South Lantau coastal area.

## 5. Consultation

5.1 Prior to the publication of the draft OZP, the South Lantau Rural Committee was consulted on the proposed amendment on 24.9.2009. They have no adverse comment on the proposed amendment.

5.2 The proposed amendments to the OZP were submitted to the RNTPC for consideration at its meeting on 6.11.2009. The RNTPC agreed that the Islands District Council should be consulted during the public inspection period.


## 6. Attachments

- |                     |   |
|---------------------|---|
| <b>Appendix I</b>   | Location plan for the Amendment Item A to the approved South Lantau Coast Outline Zoning Plan No. S/SLC/14 |
| <b>Appendix II</b>  | The draft South Lantau Coast OZP No. S/SLC/15 (Reduced Scale)                                              |
| <b>Appendix III</b> | Notes of the draft South Lantau Coast Outline Zoning Plan No. S/SLC/15                                     |
| <b>Appendix IV</b>  | Explanatory Statement of the draft South Lantau Coast Outline Zoning Plan No. S/SLC/15                     |

Sai Kung and Islands District Planning Office,  
Planning Department  
December 2009



核准的大嶼山南岸分區計劃大綱圖編號 S/SLC/14  
APPROVED SOUTH LANTAU COAST OUTLINE ZONING PLAN No. S/SLC/14

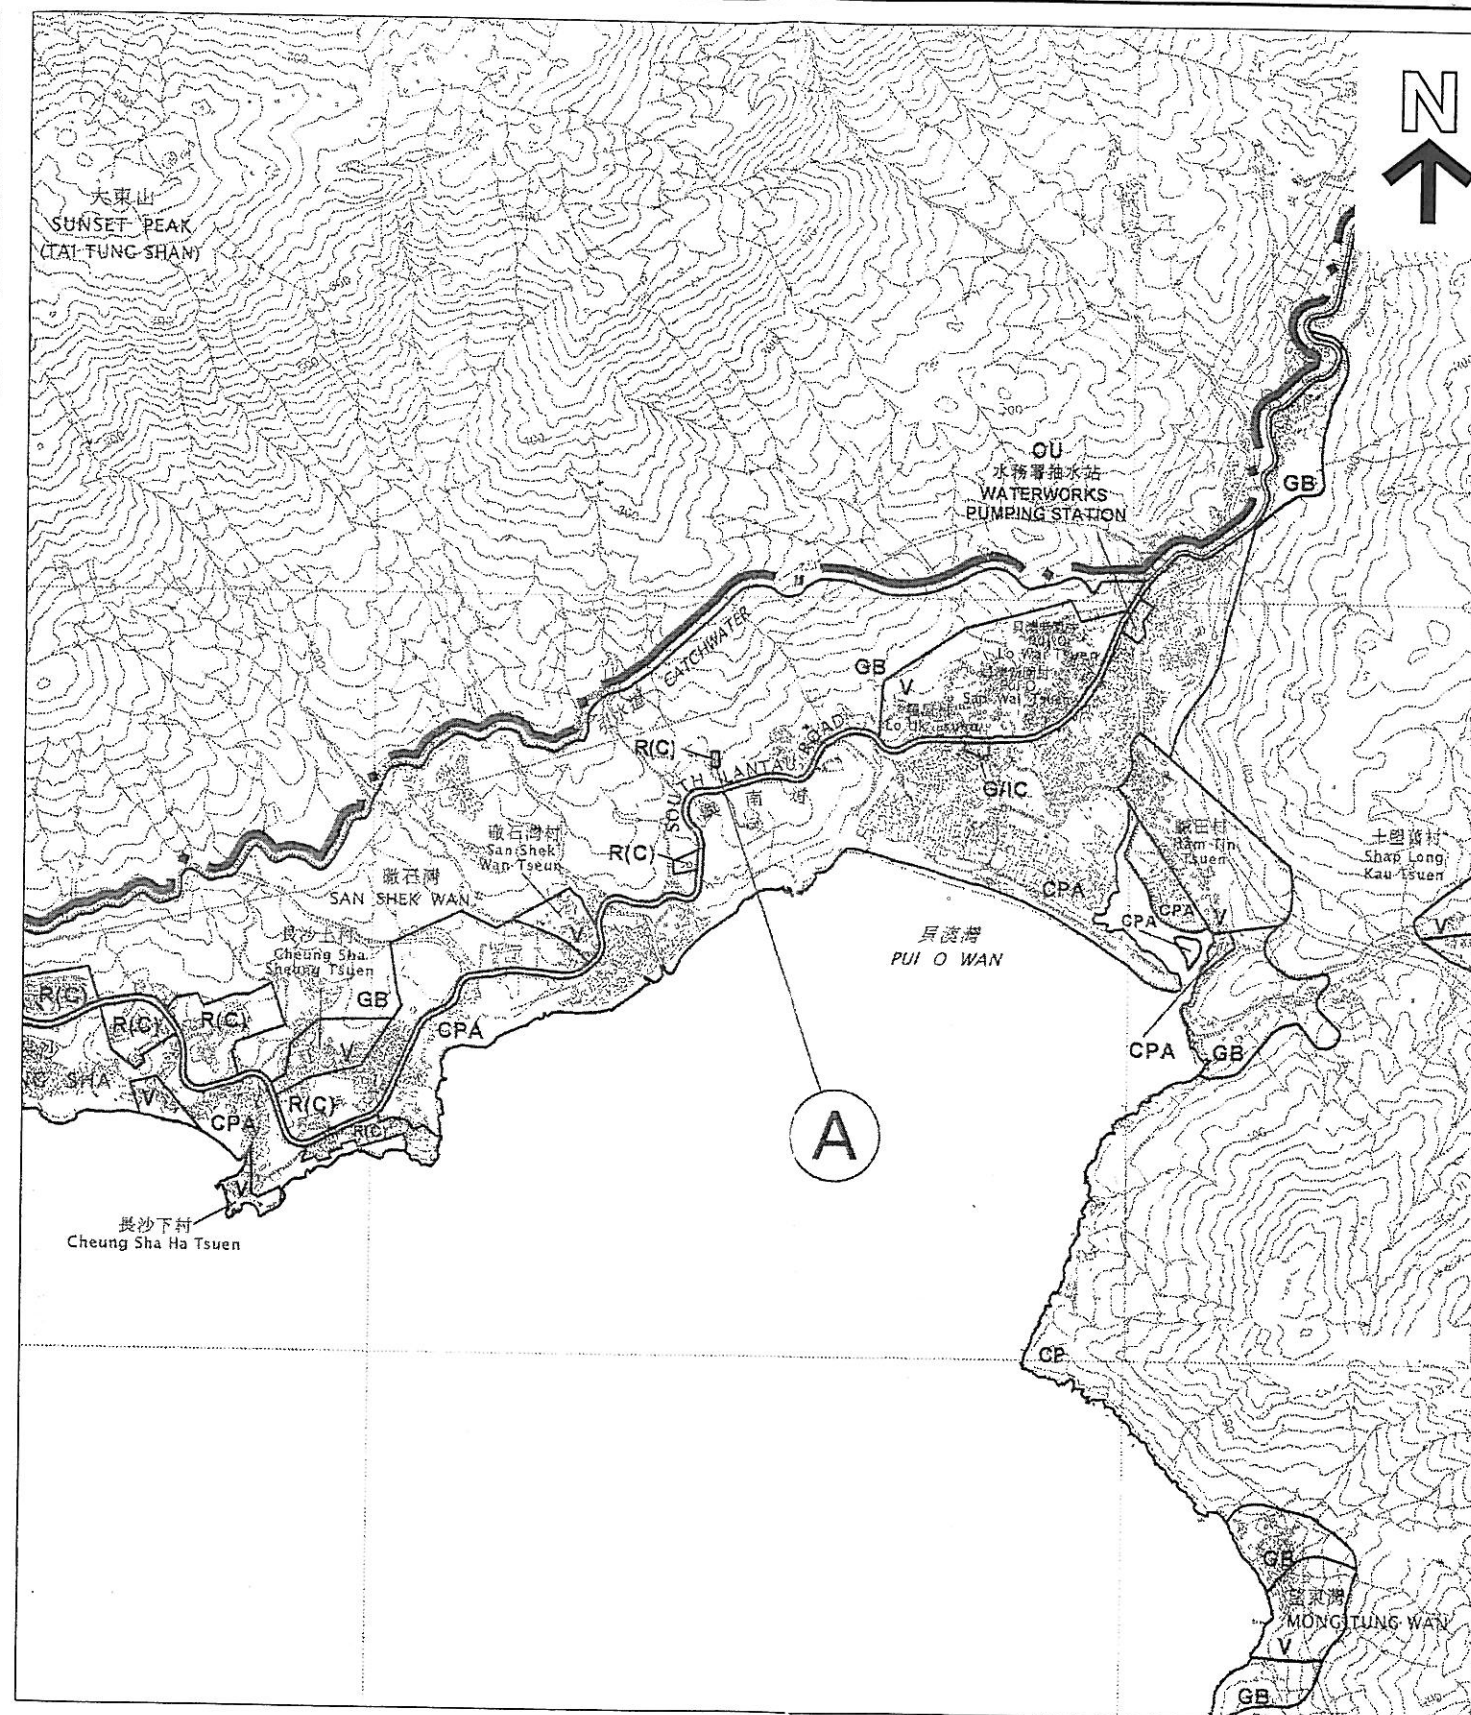

大嶼山南岸分區計劃大綱圖編號 S/SLC/14 的擬議修訂項目  
PROPOSED AMENDMENT TO THE APPROVED SOUTH LANTAU COAST  
OUTLINE ZONING PLAN No. S/SLC/14

擬議修訂項目 PROPOSED AMENDMENT ITEM A



由「綠化地帶」改劃為「住宅(丙類)」地帶  
TO BE REZONED FROM "GB" TO "R(C)"

本摘要圖於2009年10月20日擬備，所根據的資料為  
於2005年2月1日核准的分區計劃大綱圖編號S/SLC/14  
EXTRACT PLAN PREPARED ON 20.10.2009 BASED ON  
OUTLINE ZONING PLAN No. S/SLC/14 APPROVED ON 1.2.2005

位置圖 LOCATION PLAN

大嶼山南岸分區計劃大綱核准圖編號 S/SLC/14 的擬議修訂項目  
PROPOSED AMENDMENT TO THE APPROVED SOUTH LANTAU COAST  
OUTLINE ZONING PLAN No. S/SLC/14


SCALE 1:20 000 比例尺  
米 METRES 200 0 200 400 600 800 1 000 1 200 1 400 1 600 1 800 2 000 METRES 米

規劃署  
PLANNING DEPARTMENT



參考編號  
REFERENCE No.  
M/LI/09/63

圖 PLAN  
1

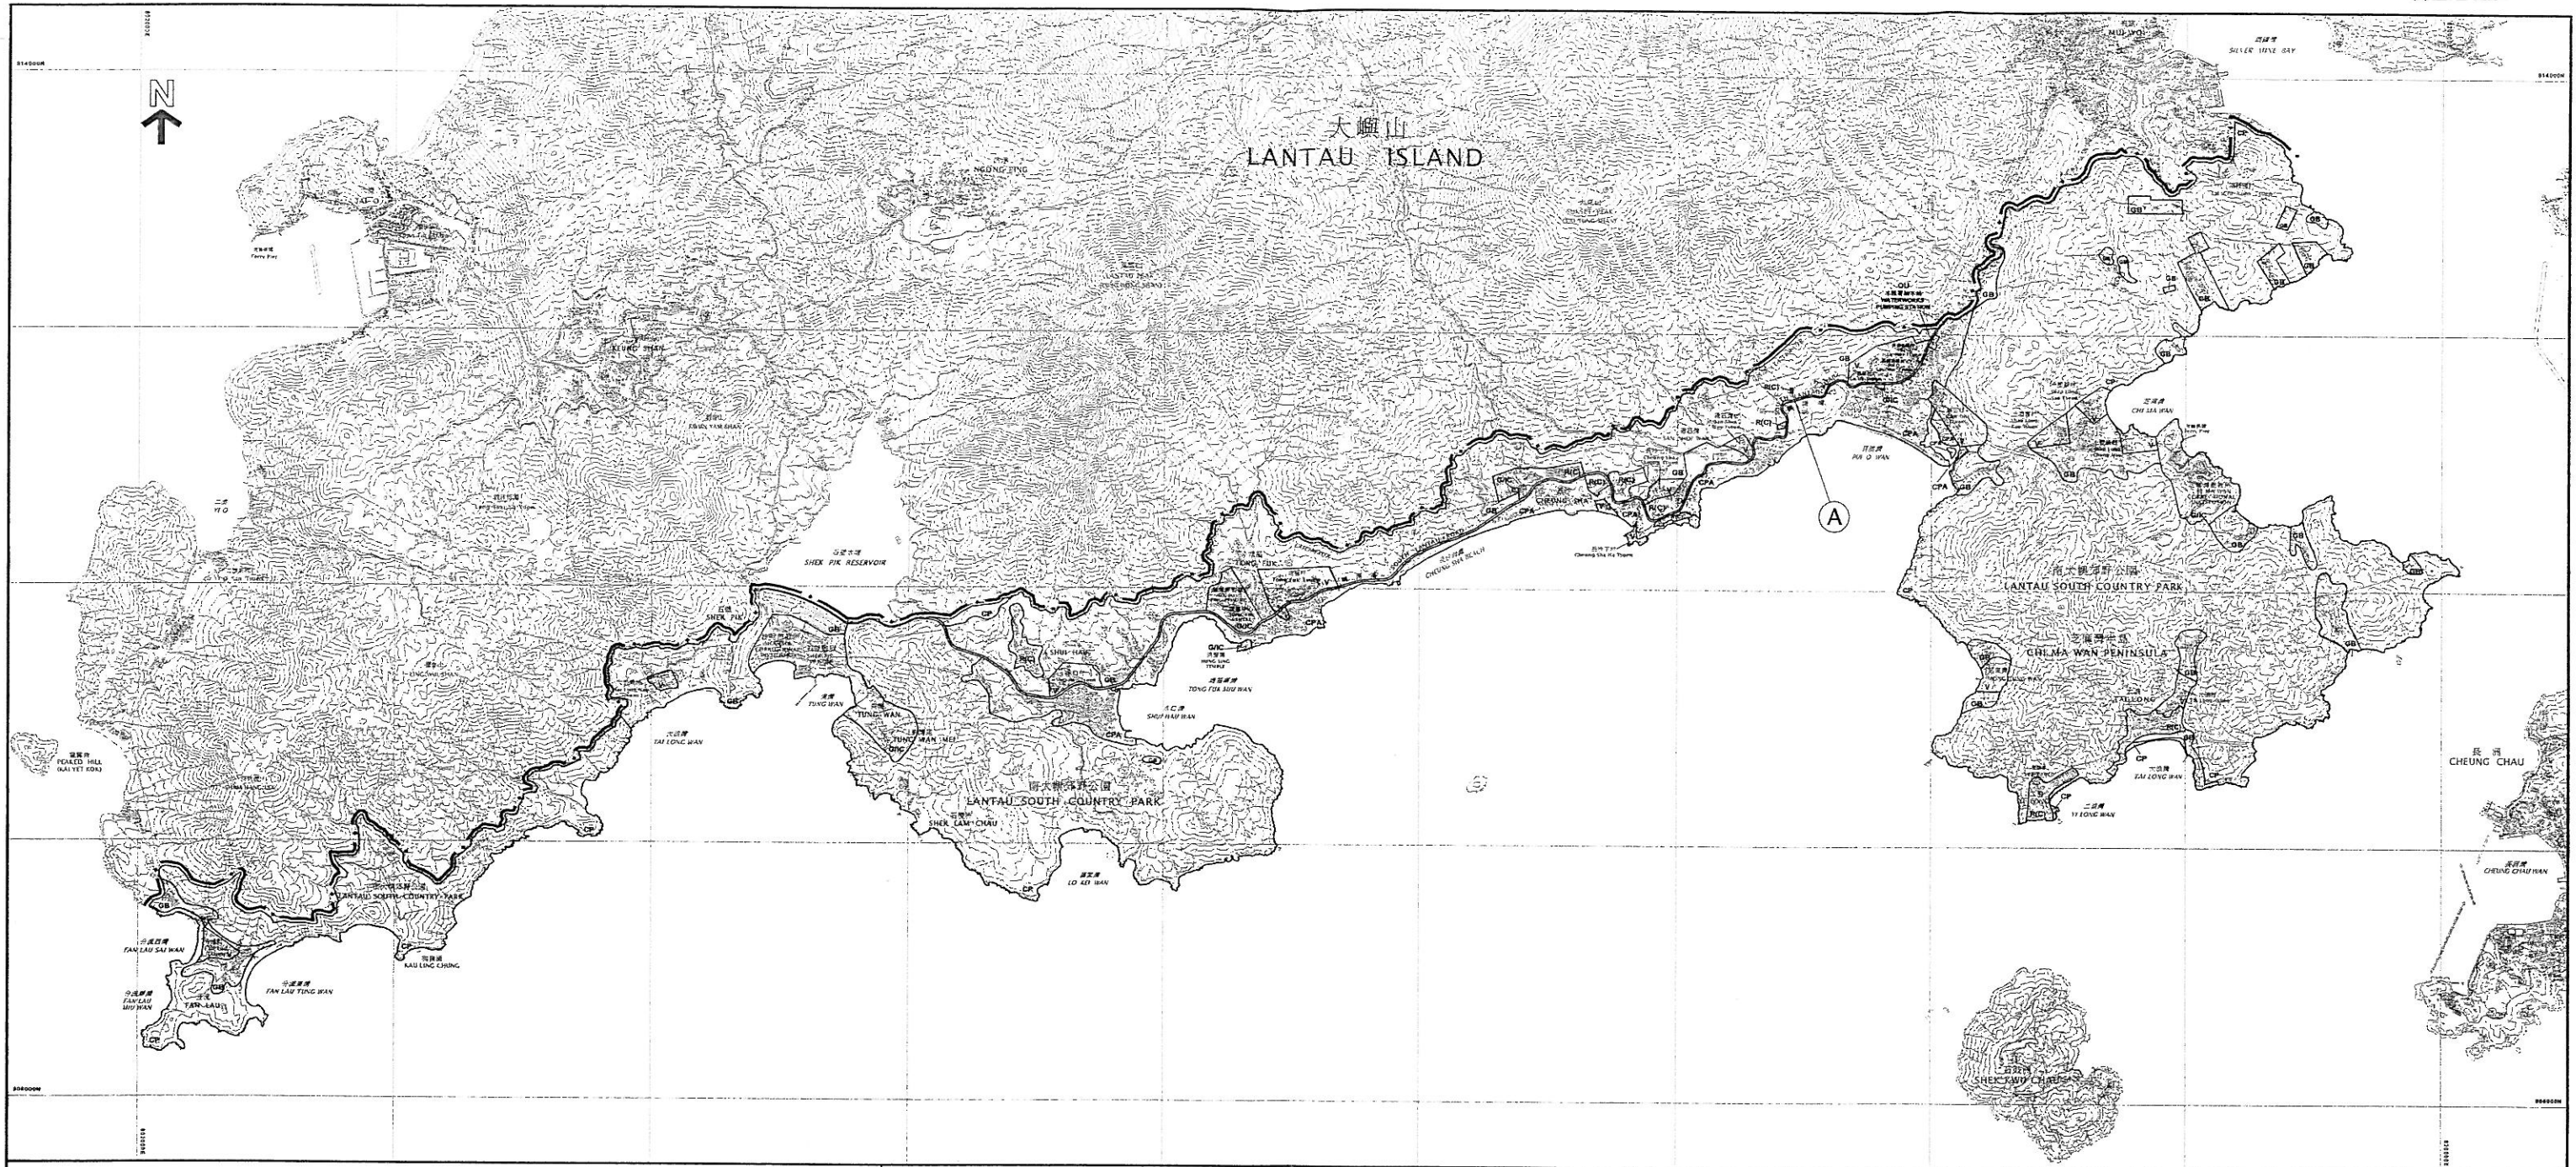

**圖例**  
NOTATION

**ZONES**

|                                      |      |
|--------------------------------------|------|
| RESIDENTIAL (GROUP C)                | RC   |
| VILLAGE TYPE DEVELOPMENT             | V    |
| GOVERNMENT, INSTITUTION OR COMMUNITY | GIC  |
| OTHER SPECIFIED USES                 | OU   |
| GREEN BELT                           | GB   |
| COASTAL PROTECTION AREA              | COPA |
| COUNTRY PARK                         | CP   |

**地帶**

|          |                         |
|----------|-------------------------|
| 住宅 (丙類)  | MAJOR ROAD AND JUNCTION |
| 鄉村式發展    |                         |
| 政府、機構或社區 |                         |
| 其他指定用途   |                         |
| 綠化地帶     |                         |
| 海岸保護區    |                         |
| 郊野公園     |                         |

**COMMUNICATIONS**

**交通**

**其他**

**土地用途及面積一覽表**  
SCHEDULE OF USES AND AREAS

| USES                                 | 大約面積及百分比<br>APPROXIMATE AREA AND % |        | 用途       |
|--------------------------------------|------------------------------------|--------|----------|
|                                      | 公頃<br>HECTARES                     | %      |          |
| RESIDENTIAL (GROUP C)                | 57.09                              | 2.33   | 住宅 (丙類)  |
| VILLAGE TYPE DEVELOPMENT             | 86.49                              | 3.52   | 鄉村式發展    |
| GOVERNMENT, INSTITUTION OR COMMUNITY | 85.39                              | 3.52   | 政府、機構或社區 |
| OTHER SPECIFIED USES                 | 0.52                               | 0.02   | 其他指定用途   |
| GREEN BELT                           | 481.64                             | 19.61  | 綠化地帶     |
| COASTAL PROTECTION AREA              | 192.46                             | 8.02   | 海岸保護區    |
| COUNTRY PARK                         | 1570.38                            | 63.96  | 郊野公園     |
| MAJOR ROAD ETC                       | 10.18                              | 0.42   | 主要道路等    |
| TOTAL PLANNING SCHEME AREA           | 2455.13                            | 100.00 | 規劃範圍總面積  |

夾附的《註釋》屬這份圖則的一部分，  
現經修訂並按照城市規劃條例第5條展示。  
THE ATTACHED NOTES ALSO FORM PART OF THIS PLAN  
AND HAVE BEEN AMENDED FOR EXHIBITION UNDER  
SECTION 5 OF THE TOWN PLANNING ORDINANCE

核准圖編號 S/SLC/14 的修訂  
AMENDMENT TO APPROVED PLAN No. S/SLC/14

AMENDMENT EXHIBITED UNDER SECTION 5  
OF THE TOWN PLANNING ORDINANCE


AMENDMENT ITEM A

(參看附表)  
(SEE ATTACHED SCHEDULE)

2009年11月27日 按照城市規劃條例第5條展示的  
核准圖編號 S/SLC/14 的修訂  
AMENDMENT TO APPROVED PLAN No. S/SLC/14 EXHIBITED  
UNDER SECTION 5 OF THE TOWN PLANNING ORDINANCE ON  
27 NOVEMBER 2009

Signed Ophelia Y. S. WONG 黃婉霞 署理  
SECRETARY  
TOWN PLANNING BOARD 城市規劃委員會秘書

香港城市規劃委員會依據城市規劃條例擬備的大嶼山南岸分區計劃大綱圖  
TOWN PLANNING ORDINANCE, HONG KONG TOWN PLANNING BOARD  
SOUTH LANTAU COAST - OUTLINE ZONING PLAN

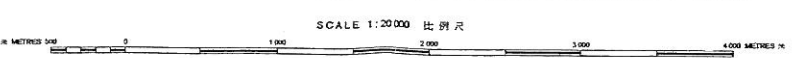

規劃署遵照城市規劃委員會指示製備  
PREPARED BY THE PLANNING DEPARTMENT UNDER  
THE DIRECTION OF THE TOWN PLANNING BOARD

圖則編號  
PLAN No. S/SLC/15

DRAFT SOUTH LANTAU COAST OUTLINE ZONING PLAN NO. S/SLC/15

(Being a draft Plan for the Purposes of the Town Planning Ordinance)

NOTES

(N.B. These form part of the Plan)

- (1) These Notes show the uses or developments on land falling within the boundaries of the Plan which are always permitted and which may be permitted by the Town Planning Board, with or without conditions, on application. Where permission from the Town Planning Board for a use or development is required, the application for such permission should be made in a prescribed form. The application shall be addressed to the Secretary of the Town Planning Board, from whom the prescribed application form may be obtained.
- (2) Any use or development which is always permitted or may be permitted in accordance with these Notes must also conform to any other relevant legislation, the conditions of the Government lease concerned, and any other Government requirements, as may be applicable.
- (3)
  - (a) No action is required to make the existing use of any land or building conform to this Plan until there is a material change of use or the building is redeveloped.
  - (b) Any material change of use or any other development (except minor alteration and/or modification to the development of the land or building in respect of the existing use which is always permitted) or redevelopment must be always permitted in terms of the Plan or, if permission is required, in accordance with the permission granted by the Town Planning Board.
  - (c) For the purposes of subparagraph (a) above, "existing use of any land or building" includes –
    - (i) before the publication in the Gazette of the notice of the first statutory plan covering the land or building (hereafter referred as 'the first plan'),
      - a use in existence before the publication of the first plan which has continued since it came into existence; or
      - a use approved under the Buildings Ordinance; and
    - (ii) after the publication of the first plan,
      - a use permitted under a plan which was effected during the effective period of that plan and has continued since it was effected; or
      - a use approved under the Buildings Ordinance and permitted under a plan prevailing at the time when the use was approved under the Buildings Ordinance.

- (4) Except as otherwise specified by the Town Planning Board, when a use or material change of use is effected or a development or redevelopment is undertaken, as always permitted in terms of the Plan or in accordance with a permission granted by the Town Planning Board, all permissions granted by the Town Planning Board in respect of the site of the use or material change of use or development or redevelopment shall lapse.
- (5) Road junctions, alignments of roads and boundaries between zones may be subject to minor adjustments as detailed planning proceeds.
- (6) Temporary uses (expected to be 5 years or less) of any land or buildings are always permitted as long as they comply with any other relevant legislation, the conditions of the Government lease concerned, and any other Government requirements, and there is no need for these to conform to the zoned use or these Notes. For temporary uses expected to be over 5 years, the uses must conform to the zoned use or these Notes.
- (7) The following uses or developments are always permitted on land falling within the boundaries of the Plan except (a) where the uses or developments are specified in Column 2 of the Notes of individual zones or (b) as provided in paragraph (8) in relation to areas zoned "Coastal Protection Area":
  - (a) provision, maintenance or repair of plant nursery, amenity planting, open space, rain shelter, refreshment kiosk, road, bus stop or lay-by, cycle track, taxi rank, nullah, public utility pipeline, electricity mast, lamp pole, telephone booth, telecommunications radio base station, automatic teller machine and shrine;
  - (b) geotechnical works, local public works, road works, sewerage works, drainage works, environmental improvement works, marine related facilities, waterworks (excluding works on service reservoir) and such other public works co-ordinated or implemented by Government; and
  - (c) maintenance or repair of watercourse and grave.
- (8) In areas zoned "Coastal Protection Area",
  - (a) the following uses or developments are always permitted:
    - (i) maintenance or repair of plant nursery, amenity planting, sitting out area, rain shelter, refreshment kiosk, road, watercourse, nullah, public utility pipeline, electricity mast, lamp pole, telephone booth, shrine and grave; and
    - (ii) geotechnical works, local public works, road works, sewerage works, drainage works, environmental improvement works, marine related facilities, waterworks (excluding works on service reservoir) and such other public works co-ordinated or implemented by Government; and
  - (b) the following uses or developments require permission from the Town Planning Board:
 

provision of plant nursery, amenity planting, sitting out area, rain shelter, refreshment kiosk, footpath, public utility pipeline, electricity mast, lamp pole, telephone booth and shrine.

- (9) In any area shown as 'Road', all uses or developments except those specified in paragraph (7) above and that specified below require permission from the Town Planning Board:

on-street vehicle park.

- (10) Unless otherwise specified, all building, engineering and other operations incidental to and all uses directly related and ancillary to the permitted uses and developments within the same zone are always permitted and no separate permission is required.

- (11) In these Notes,

"Existing building" means a building, including a structure, which is physically existing and is in compliance with any relevant legislation, the conditions of the Government lease concerned, and any other Government requirements, as may be applicable.

"New Territories Exempted House" means a domestic building other than a guesthouse or a hotel; or a building primarily used for habitation, other than a guesthouse or a hotel, the ground floor of which may be used as 'Shop and Services' or 'Eating Place', the building works in respect of which are exempted by a certificate of exemption under Part III of the Buildings Ordinance (Application to the New Territories) Ordinance (Cap. 121).

**DRAFT SOUTH LANTAU COAST OUTLINE ZONING PLAN NO. S/SLC/15**

**Schedule of Uses**

|                                      | <b><u>Page</u></b> |
|--------------------------------------|--------------------|
| RESIDENTIAL (GROUP C)                | 1                  |
| VILLAGE TYPE DEVELOPMENT             | 3                  |
| GOVERNMENT, INSTITUTION OR COMMUNITY | 5                  |
| OTHER SPECIFIED USES                 | 6                  |
| GREEN BELT                           | 7                  |
| COASTAL PROTECTION AREA              | 9                  |
| COUNTRY PARK                         | 11                 |

RESIDENTIAL (GROUP C)

| Column 1<br>Uses always permitted                                                                                          | Column 2<br>Uses that may be permitted with or<br>without conditions on application<br>to the Town Planning Board   |
|---|---|
| Flat<br>Government Use (Police Reporting<br>Centre, Post Office only)<br>House<br>Utility Installation for Private Project | Ambulance Depot<br>Eating Place<br>Educational Institution<br>Government Refuse Collection Point<br>Government Use (not elsewhere specified)<br>Hotel<br>Institutional Use (not elsewhere specified)<br>Petrol Filling Station<br>Place of Recreation, Sports or Culture<br>Private Club<br>Public Convenience<br>Public Transport Terminus or Station<br>Public Utility Installation<br>Public Vehicle Park<br>(excluding container vehicle)<br>Recyclable Collection Centre<br>Religious Institution<br>Residential Institution<br>Rural Committee/Village Office<br>School<br>Shop and Services<br>Social Welfare Facility<br>Training Centre |

Planning Intention

The planning intention of this zone is primarily for low-rise and low-density residential developments.

(Please see next page)

RESIDENTIAL (GROUP C) (Cont'd)Remarks

- (a) No new development, or addition, alteration and/or modification to or redevelopment of an existing building shall result in a total development and/or redevelopment in excess of a maximum plot ratio of 0.4, a maximum site coverage of 25%, and a maximum building height of 2 storeys (7.6 m) or the plot ratio, site coverage and height of the existing building, whichever is the greater.
- (b) In determining the maximum plot ratio for the purposes of paragraph (a) above, any floor space that is constructed or intended for use solely as car park, loading/unloading bay, plant room, caretaker's office and caretaker's quarters, or recreational facilities for the use and benefit of all the owners or occupiers of the domestic building or domestic part of the building, provided such uses and facilities are ancillary and directly related to the development or redevelopment, may be disregarded.
- (c) In determining the maximum site coverage for the purposes of paragraph (a) above, any floor space that is constructed or intended for use solely as car park, loading/unloading bay, plant room, caretaker's office and caretaker's quarters, or recreational facilities for the use and benefit of all the owners or occupiers of the domestic building or domestic part of the building, shall be included for calculation.
- (d) Based on the individual merits of a development or redevelopment proposal, minor relaxation of the plot ratio/site coverage/building height restrictions stated in paragraph (a) above may be considered by Town Planning Board on application under section 16 of the Town Planning Ordinance.

VILLAGE TYPE DEVELOPMENT

| Column 1<br>Uses always permitted   | Column 2<br>Uses that may be permitted with or<br>without conditions on application<br>to the Town Planning Board   |
|---|---|
| Agricultural Use<br>Government Use (Police Reporting<br>Centre, Post Office only)<br>House (New Territories Exempted<br>House only)<br>On-Farm Domestic Structure<br>Public Vehicle Park (for cycles only)<br>Religious Institution<br>(Ancestral Hall only)<br>Rural Committee/Village Office | Burial Ground<br>Eating Place<br>Government Refuse Collection Point<br>Government Use (not elsewhere specified) #<br>House (not elsewhere specified)<br>Institutional Use (not elsewhere specified) #<br>Market<br>Petrol Filling Station<br>Pier<br>Place of Recreation, Sports or Culture<br>Private Club<br>Public Clinic<br>Public Convenience<br>Public Transport Terminus or Station<br>Public Utility Installation #<br>Public Vehicle Park<br>(not elsewhere specified, excluding<br>container vehicle)<br>Religious Institution (not elsewhere specified) #<br>Residential Institution<br>School #<br>Shop and Services<br>Social Welfare Facility #<br>Utility Installation for Private Project |

In addition, the following uses are always permitted on the ground floor of a New Territories Exempted House:

Eating Place  
 Library  
 School  
 Shop and Services

Planning Intention

The planning intention of this zone is to designate both existing recognized villages and areas of land considered suitable for village expansion. Land within this zone is primarily intended for development of Small Houses by indigenous villagers. It is also intended to concentrate village type development within this zone for a more orderly development pattern, efficient use of land and provision of infrastructures and services. Selected commercial and community uses serving the needs of the villagers and in support of the village development are always permitted on the ground floor of a New Territories Exempted House. Other commercial, community and recreational uses may be permitted on application to the Town Planning Board.

(Please see next page)

VILLAGE TYPE DEVELOPMENT (Cont'd)Remarks

- (a) No new development, or addition, alteration and/or modification to or redevelopment of an existing building (except development or redevelopment to those annotated with #) shall result in a total development and/or redevelopment in excess of a maximum building height of 3 storeys (8.23 m) or the height of the existing building, whichever is the greater.
- (b) Based on the individual merits of a development or redevelopment proposal, minor relaxation of the building height restriction stated in paragraph (a) above may be considered by Town Planning Board on application under section 16 of the Town Planning Ordinance.

GOVERNMENT, INSTITUTION OR COMMUNITY

| Column 1<br>Uses always permitted   | Column 2<br>Uses that may be permitted with or<br>without conditions on application<br>to the Town Planning Board   |
|---|---|
| Ambulance Depot<br>Broadcasting, Television and/or Film<br>Studio<br>Correctional Institution<br>Eating Place (Canteen, Cooked Food<br>Centre only)<br>Educational Institution<br>Exhibition or Convention Hall<br>Field Study/Education/Visitor Centre<br>Government Refuse Collection Point<br>Government Use (not elsewhere specified)<br>Hospital<br>Institutional Use (not elsewhere specified)<br>Library<br>Market<br>Pier<br>Place of Recreation, Sports or Culture<br>Public Clinic<br>Public Convenience<br>Public Transport Terminus or Station<br>Public Utility Installation<br>Public Vehicle Park<br>(excluding container vehicle)<br>Recyclable Collection Centre<br>Religious Institution<br>Research, Design and Development Centre<br>Rural Committee/Village Office<br>School<br>Service Reservoir<br>Social Welfare Facility<br>Training Centre<br>Wholesale Trade | Columbarium<br>Crematorium<br>Eating Place (not elsewhere specified)<br>Flat (Staff Quarters only)<br>Funeral Facility<br>Helicopter Landing Pad<br>Holiday Camp<br>Hotel<br>House (Staff Quarters only)<br>Marine Fuelling Station<br>Off-course Betting Centre<br>Office<br>Petrol Filling Station<br>Place of Entertainment<br>Private Club<br>Radar, Telecommunications Electronic<br>Microwave Repeater, Television and/or<br>Radio Transmitter Installation<br>Refuse Disposal Installation (Refuse Transfer<br>Station only)<br>Residential Institution<br>Sewage Treatment/Screening Plant<br>Shop and Services<br>Utility Installation for Private Project |

Planning Intention

The planning intention of this zone is primarily for the provision of Government, institution or community facilities serving the needs of the local population, a wider district or the territory. It is also intended to provide land for uses directly related to or in support of the work of the Government, organizations providing social services to meet community needs, and other institutional establishments.

OTHER SPECIFIED USESFor "Waterworks Pumping Station" Only

| Column 1<br>Uses always permitted | Column 2<br>Uses that may be permitted with or<br>without conditions on application<br>to the Town Planning Board |
|-----------------------------------|---|
| Water Pumping Station             | Government Use<br>Public Utility Installation (not elsewhere<br>specified)                                        |

Planning Intention

This zone is intended to designate land for the purpose of a water pumping station in connection with the water supply system serving Lantau and the western part of Hong Kong Island.

GREEN BELT

| Column 1<br>Uses always permitted   | Column 2<br>Uses that may be permitted with or<br>without conditions on application<br>to the Town Planning Board   |
|---|---|
| Agricultural Use<br>Country Park *<br>Government Use (Police Reporting<br>Centre only)<br>Nature Reserve<br>Nature Trail<br>On-Farm Domestic Structure<br>Picnic Area<br>Public Convenience<br>Public Vehicle Park (for cycles only)<br>Tent Camping Ground<br>Wild Animals Protection Area | Animal Boarding Establishment<br>Barbecue Spot<br>Broadcasting, Television and/or Film Studio<br>Burial Ground<br>Columbarium (within a Religious Institution or<br>extension of existing Columbarium only)<br>Crematorium (within a Religious Institution or<br>extension of existing Crematorium only)<br>Field Study/Education/Visitor Centre<br>Golf Course<br>Government Refuse Collection Point<br>Government Use (not elsewhere specified)<br>Helicopter Landing Pad<br>Holiday Camp<br>House<br>Marine Fuelling Station<br>Petrol Filling Station<br>Pier<br>Place of Recreation, Sports or Culture<br>Public Transport Terminus or Station<br>Public Utility Installation<br>Public Vehicle Park<br>(not elsewhere specified, excluding<br>container vehicle)<br>Radar, Telecommunications Electronic<br>Microwave Repeater, Television and/or<br>Radio Transmitter Installation<br>Religious Institution<br>Residential Institution<br>Rural Committee/Village Office<br>School<br>Service Reservoir<br>Social Welfare Facility<br>Utility Installation for Private Project |

\* Country Park means a country park or special area as designated under the Country Parks Ordinance (Cap.208). All uses and developments require consent from the Country and Marine Parks Authority and approval from the Town Planning Board is not required.

(Please see next page)

GREEN BELT (Cont'd)Planning Intention

The planning intention of this zone is primarily to define the limits of development areas, to preserve existing well-wooded hillslopes and other natural features, as well as to provide passive recreational outlets for the local population and visitors. There is a general presumption against development within this zone.

Remarks

Any diversion of stream necessary to effect a change of use to any of those specified in Columns 1 and 2 above or the uses or developments always permitted under the covering Notes (except public works co-ordinated or implemented by Government, and maintenance, repair or rebuilding works) shall not be undertaken or continued on or after the date of the publication in the Gazette of the notice of the draft South Lantau Coast Outline Zoning Plan No. S/SLC/13 without the permission from the Town Planning Board under section 16 of the Town Planning Ordinance.

COASTAL PROTECTION AREA

| Column 1<br>Uses always permitted   | Column 2<br>Uses that may be permitted with or<br>without conditions on application<br>to the Town Planning Board   |
|---|---|
| Agricultural Use (other than Plant Nursery)<br>Bathing Beach<br>Country Park*<br>Nature Reserve<br>Nature Trail<br>On-Farm Domestic Structure<br>Picnic Area<br>Wild Animals Protection Area | Barbecue Spot<br>Field Study/Education/Visitor Centre<br>Government Use<br>Holiday Camp<br>House (Redevelopment only)<br>Pier<br>Public Convenience<br>Public Utility Installation<br>Radar, Telecommunications Electronic<br>Microwave Repeater, Television and/or<br>Radar Transmitter Installation<br>Tent Camping Ground<br>Utility Installation for Private Project |

\* Country Park means a country park or special area as designated under the Country Parks Ordinance (Cap.208). All uses and developments require consent from the Country and Marine Parks Authority and approval from the Town Planning Board is not required.

Planning Intention

This zone is intended to conserve, protect and retain the natural coastlines and the sensitive coastal natural environment, including attractive geological features, physical landform or area of high landscape, scenic or ecological value, with a minimum of built development. It is also intended to safeguard the beaches and their immediate hinterland and to prevent haphazard ribbon development along the South Lantau Coast.

There is a general presumption against development in this zone. In general, only developments that are needed to support the conservation of the existing natural landscape or scenic quality of the area or are essential infrastructure projects with overriding public interest may be permitted.

(Please see next page)

COASTAL PROTECTION AREA (Cont'd)Remarks

- (a) No redevelopment, including alteration and/or modification, of an existing house shall result in a total redevelopment in excess of a maximum plot ratio of 0.4, a maximum site coverage of 25% and a maximum building height of 2 storeys (7.6 m) or the plot ratio, site coverage and height of the existing house, whichever is the greater.
- (b) In determining the maximum plot ratio for the purposes of paragraph (a) above, any floor space that is constructed or intended for use solely as car park, loading/unloading bay, plant room, caretaker's office and caretaker's quarters, or recreational facilities for the use and benefit of all the owners or occupiers of the domestic building or domestic part of the building, provided such uses and facilities are ancillary and directly related to the development or redevelopment, may be disregarded.
- (c) In determining the maximum site coverage for the purposes of paragraph (a) above, any floor space that is constructed or intended for use solely as car park, loading/unloading bay, plant room, caretaker's office and caretaker's quarters, or recreational facilities for the use and benefit of all the owners or occupiers of the domestic building or domestic part of the building, shall be included for calculation.
- (d) Based on the individual merits of a redevelopment proposal, minor relaxation of the plot ratio/site coverage/building height restrictions stated in paragraph (a) above may be considered by Town Planning Board on application under section 16 of the Town Planning Ordinance.
- (e) Any filling of land, excavation of land or diversion of stream necessary to effect a change of use to any of those specified in Columns 1 and 2 above or the uses or developments always permitted under the covering Notes (except maintenance or repair works) shall not be undertaken or continued on or after the date of the publication in the Gazette of the notice of the draft South Lantau Coast Outline Zoning Plan No. S/SLC/13 without the permission from the Town Planning Board under section 16 of the Town Planning Ordinance.

COUNTRY PARK

Country Park means a country park or special area as designated under the Country Parks Ordinance (Cap.208). All uses and developments require consent from the Country and Marine Parks Authority and approval from the Town Planning Board is not required.

**DRAFT SOUTH LANTAU COAST OUTLINE ZONING PLAN NO. S/SLC/15**

**EXPLANATORY STATEMENT**

DRAFT SOUTH LANTAU COAST OUTLINE ZONING PLAN NO. S/SLC/15

| <u>Contents</u>                          | <u>Page</u> |
|------------------------------------------|-------------|
| 1. INTRODUCTION                          | 1           |
| 2. AUTHORITY FOR THE PLAN AND PROCEDURE  | 1           |
| 3. OBJECT OF THE PLAN                    | 2           |
| 4. NOTES OF THE PLAN                     | 3           |
| 5. THE PLANNING SCHEME AREA              | 3           |
| 6. POPULATION                            | 4           |
| 7. LAND USE ZONINGS                      |             |
| 7.1 Residential (Group C)                | 4           |
| 7.2 Village Type Development             | 4           |
| 7.3 Government, Institution or Community | 5           |
| 7.4 Other Specified Uses                 | 5           |
| 7.5 Green Belt                           | 5           |
| 7.6 Coastal Protection Area              | 6           |
| 7.7 Country Park                         | 6           |
| 8. COMMUNICATIONS                        | 7           |
| 9. UTILITY SERVICES                      | 7           |
| 10. CULTURAL HERITAGE                    | 8           |
| 11. IMPLEMENTATION                       | 9           |

## **DRAFT SOUTH LANTAU COAST OUTLINE ZONING PLAN NO. S/SLC/15**

(Being a Draft Plan for the Purposes of the Town Planning Ordinance)

### **EXPLANATORY STATEMENT**

Note : For the purposes of the Town Planning Ordinance, this statement shall not be deemed to constitute a part of the Plan.

#### **1. INTRODUCTION**

This Explanatory Statement is intended to assist an understanding of the draft South Lantau Coast Outline Zoning Plan (OZP) No. S/SLC/15. It reflects the planning intention and objectives of the Town Planning Board (the Board) for various land use zonings of the Plan.

#### **2. AUTHORITY FOR THE PLAN AND PROCEDURE**

- 2.1 Under the power delegated by the then Governor, the then Secretary for Planning, Environment and Lands directed the Board in June 1972, under section 3 of the Town Planning Ordinance (the Ordinance), to prepare a statutory plan for the main coastal strip of South Lantau. The draft South Lantau Coast OZP No. LLT/18 was prepared and exhibited for public inspection under section 5 of the Ordinance on 30 May 1980. The OZP was subsequently amended twice and exhibited for public inspection under section 6(7) and/or 7 of the Ordinance.
- 2.2 On 13 December 1994, the then Governor in Council under section 9(1)(c) of the Ordinance, referred the draft OZP No. S/SLC/4 to the Board for further amendment. The OZP was subsequently amended twice and exhibited for public inspection under section 5 or 7 of the Ordinance.
- 2.3 On 20 April 1999, the Chief Executive in Council (CE in C), under section 9(1)(a) of the Ordinance, approved the draft South Lantau Coast OZP, which was subsequently renumbered as S/SLC/7. On 30 November 1999, the CE in C referred the approved South Lantau Coast OZP No. S/SLC/7 to the Board for amendment under section 12(1)(b)(ii) of the Ordinance. The OZP was subsequently amended and exhibited for public inspection under section 12(3) of the Ordinance.
- 2.4 On 21 November 2000, the CE in C, under section 9(1)(a) of the Ordinance, approved the draft South Lantau Coast OZP, which was subsequently renumbered as S/SLC/9. On 10 April 2001, the CE in C referred the approved OZP No. S/SLC/9 to the Board for amendment under section 12(1)(b)(ii) of the Ordinance. The OZP was subsequently amended twice and exhibited for public inspection under section 5 or 7 of the Ordinance.
- 2.5 On 28 May 2002, the CE in C, under section 9(1)(a) of the Ordinance, approved

the draft South Lantau Coast OZP, which was subsequently renumbered as S/SLC/12. On 9 December 2003, the CE in C referred the approved OZP No. S/SLC/12 to the Board for amendment under section 12(1)(b)(ii) of the Ordinance.

- 2.6 On 26 March 2004, the draft OZP No. S/SLC/13, incorporating amendments to the Notes to reflect the revised Master Schedule of Notes to Statutory Plans endorsed by the Board was exhibited for public inspection under section 5 of the Ordinance. During the exhibition period, no objection was received.
- 2.7 On 1 February 2005, the CE in C, under section 9(1)(a) of the Ordinance, approved the draft South Lantau Coast OZP, which was subsequently renumbered as S/SLC/14. On 18 February 2005, the approved South Lantau Coast OZP No. S/SLC/14 was exhibited for public inspection under section 9(5) of the Ordinance.
- 2.8 On 30 June 2009, the CE in C referred the approved OZP No. S/SLC/14 to the Board for amendment under section 12(1)(b)(ii) of the Ordinance. The reference of the OZP was notified in the Gazette on 10 July 2009 under section 12(2) of the Ordinance.
- 2.9 On 27 November 2009, the draft OZP No. S/SLC/15 (the Plan), incorporating amendment to rezone a site to the west of Lo Uk Tsuen from "Green Belt" to "Residential (Group C)" was exhibited for public inspection under section 5 of the Ordinance.

### 3. OBJECT OF THE PLAN

- 3.1 The object of the Plan is to indicate the broad land use zonings and major road network so that development and redevelopment of land within the Planning Scheme Area can be put under statutory planning control. It also provides the planning framework for preparing more detailed non-statutory plans which form the basis for public works planning and allocation of sites for various uses.
- 3.2 The Plan is to illustrate only the broad principles of development and to provide guidance for more detailed planning. It is a small-scale plan, the road alignments and boundaries between the land use zones may be subject to minor adjustments as detailed planning and development proceed.
- 3.3 Since the Plan is to show broad land use zonings, there would be situations in which small strips of land not intended for building development purposes and carry no development right under the lease, such as the areas restricted as non-building area or for garden, slope maintenance and access road purposes, are included in the residential zones. The general principle is that such areas should not be taken into account in plot ratio and site coverage calculations. Development within residential zones should be restricted to building lots carrying development right in order to maintain the character and amenity of the area and not to overload the road network in this area.

#### 4. NOTES OF THE PLAN

- 4.1 Attached to the Plan is a set of Notes which shows the types of uses or developments which are always permitted within the Area and in a particular zone and which may be permitted by the Town Planning Board, with or without conditions, on application. The provision for application for planning permission under section 16 of the Ordinance allows greater flexibility in land use planning and control of development to meet changing needs. To provide flexibility for development with design adapted to the characteristics of particular sites, minor relaxation of the specific development restriction(s) stated in the Notes for particular zones may be considered by the Board through the planning permission system. Each proposal will be considered on its individual planning merits.
- 4.2 For the guidance of the general public, a set of definitions that explains some of the terms used in the Notes may be obtained from the Technical Services Division of the Planning Department and can be downloaded from the Board's website at <http://www.info.gov.hk/tpb>.

#### 5. THE PLANNING SCHEME AREA

- 5.1 The Planning Scheme Area (the Area) covers a total of about 2,455 ha of land along the South Lantau Coast. In the north, it is almost all bounded by the Lantau South Country Park and in the south by the existing coastlines. Some parts of the Country Park also fall within the Area.
- 5.2 The Area comprises extensive densely vegetated hillslopes forming a scenic natural backdrop for the villages and low-rise, low-density residential developments scattered along the foothills. The dominant coastal topographical features are the two hilly peninsulas, namely Chi Ma Wan Peninsula and the peninsula at Lo Kei Wan, and the coastal strip in-between embracing a number of beaches, wetland and mangrove areas. The gazetted public beaches include Pui O Beach, Cheung Sha Upper Beach, Cheung Sha Lower Beach and Tong Fuk Beach. The area to the west of Lo Kei Wan is much more hilly with numerous small beaches. Small areas near Shek Pik Peninsula, Chi Ma Wan Peninsula and the peninsulas at Lo Kei Wan and Fan Lau are within the Lantau South Country Park and heavily wooded. Pockets of woodland and coastal lowland are also found along the coast and to the north of South Lantau Road. In order to conserve the rural character and the natural landscape resources and habitats of the Area, excavation or filling of land, diversion of stream and large-scale developments should be discouraged.
- 5.3 The existing population concentrates mainly at several recognized villages including San Shek Wan Tsuen, Pui O San Wai Tsuen, Pui O Lo Wai Tsuen, Lo Uk Tsuen, Ham Tin Tsuen, Cheung Sha Sheung Tsuen, Cheung Sha Ha Tsuen, Tong Fuk Tsuen and Shui Hau Tsuen and the low-rise, low-density residential developments at Cheung Sha.

## 6. POPULATION

According to the 2006 By-Census, the total population in the Area was about 5,400 persons which included about 2,400 inmates and residents in staff quarters of several penal institutions. It is estimated that the planned population in the Area will be about 8,400 including about 3,700 inmates and residents in staff quarters of the penal institutions. During weekends and public holidays, there are many visitors to the Area.

## 7. LAND USE ZONINGS

### 7.1 Residential (Group C) ("R(C)") : Total Area 57.09 ha

7.1.1 The planning intention of this zone is primarily for low-rise and low-density residential developments. Nine "R(C)" zones are designated on the Plan. Two are located at the southern tip of Chi Ma Wan Peninsula, which mainly rely on marine access. Six are located along South Lantau Road between Cheung Sha and Pui O. The remaining one is located at Shui Hau.

7.1.2 No development or redevelopment within the "R(C)" zones should exceed a maximum plot ratio of 0.4, a maximum site coverage of 25% and a maximum building height of 2 storeys (7.6m) or the plot ratio, site coverage and height of the existing building, whichever is the greater. These restrictions are primarily to reflect the existing and committed development intensities so as to maintain the existing rural and natural character of the South Lantau Coast and to avoid overtaxing the limited road capacity and infrastructure in the area.

### 7.2 Village Type Development ("V") : Total Area 86.49 ha

7.2.1 The planning intention of this zone is to designate both existing recognized villages and areas of land considered suitable for village expansion. Land within the "V" zones is primarily intended for development of Small Houses by indigenous villagers. It is also intended to concentrate village type developments within the "V" zones for a more orderly development pattern, efficient use of land and provision of infrastructures and services. Selected commercial and community uses serving the needs of the villagers and in support of the village development are always permitted on the ground floor of a New Territories Exempted House. Other commercial, community and recreational uses may be permitted on application to the Board on the basis that these uses would meet the needs of villagers and would not adversely affect the character of these villages.

7.2.2 On land designated "V", any new building or any addition, alteration and/or modification to or redevelopment of the existing building should not result in a total development and/ or redevelopment in excess of a maximum building height of 3 storeys (8.23m) or the height of the existing building, whichever is the greater.

7.2.3 The existing recognized villages at Mong Tung Wan, Tai Long, Shap Long, Ham Tin, Pui O, Lo Uk, San Shek Wan, Cheung Sha, Tong Fuk, Shui Hau, Tai Long Wan and Fan Lau are zoned "V". The boundaries of the "V" zones are drawn up having regard to the village 'environs', Small House demand, topography and site constraints. Areas of difficult terrain, dense vegetation, streamcourses and burial grounds have been avoided.

7.3 Government, Institution or Community ("G/IC") : Total Area 86.39 ha

The planning intention of this zone is primarily for the provision of Government, institution or community (GIC) facilities serving the needs of the local population, a wider district or the territory. It is also intended to provide land for users directly related to or in support of the work of the Government, organizations providing social services to meet community needs, and other institutional establishments. The major existing GIC facilities include Chi Ma Wan Correctional Institution, Chi Sun Correctional Institution, Ma Po Ping Prison, Tong Fuk Centre, Shek Pik Prison, Sha Tsui Correctional Institution, Bui O Public School, Hung Sing Temple at Tong Fuk Miu Wan, electric substations at Cheung Sha and Tong Fuk, and a special school and a holiday camp at Tung Wan. Other GIC facilities such as police station, fire station and rural schools are included in the broad residential and village type development zones.

7.4 Other Specified Uses ("OU") : Total Area 0.52 ha

A site off the eastern boundary of Pui O Lo Wai Tsuen and to the south of South Lantau Road is zoned "OU" annotated "Waterworks Pumping Station". This zone is intended to designate land for the purpose of a water pumping station in connection with the water supply system serving Lantau and the western part of Hong Kong Island.

7.5 Green Belt ("GB") : Total Area 481.64 ha

7.5.1 The planning intention of this zone is primarily to define the limits of development areas, to preserve existing well-wooded hillslopes and other natural features, as well as to provide passive recreational outlets for the local population and visitors. It mainly covers the extensive well-vegetated uplands and hillsides, spurs and stream valleys, coastal pockets of land and isolated knolls adjoining the Lantau South Country Park.

7.5.2 Most of the northern part of the Area comprises steep slopes which are unsuitable for development. These areas, however, provide an important buffer for the Lantau South Country Park and a good landscape setting for the scattered "R(C)" and village type developments along the coast and are zoned "GB". These hillslopes also embrace a number of natural streamcourses irrigating the agricultural land and the coastal wetland and should be protected from filling, excavation or stream diversion. Pockets of agricultural land at Chi Ma Wan Peninsula near the Lantau South Country Park are also zoned "GB".

- 7.5.3 There is a general presumption against development within the "GB" zone. Development within this zone will be strictly controlled. Any building development will require permission from the Board and development proposals will be considered by the Board on individual merits, taking into account the relevant Town Planning Board Guidelines.

7.6 Coastal Protection Area ("CPA") : Total Area 162.46 ha

- 7.6.1 This zone is intended to conserve, protect and retain the natural coastlines and the sensitive coastal natural environment, including attractive geological features, physical landform or area of high landscape, scenic or ecological value, with a minimum of built development. This zone is also intended to safeguard the beaches and their immediate hinterland, and to prevent haphazard ribbon development along the South Lantau Coast. There is a general presumption against development in this zone. In general, only developments that are needed to support the conservation of the existing natural landscape or scenic quality of the area or the development is an essential infrastructure project with overriding public interest may be permitted. These scenic and ecologically sensitive coastal areas should also be protected against land filling, land excavation or stream diversion and encroachment by developments.
- 7.6.2 A long strip of land between the coastline and South Lantau Road stretching from Pui O to Shui Hau including areas adjoining the Country Park area in Chi Ma Wan and Lo Kei Wan is zoned "CPA". The "CPA" zone also covers sandy shore of the gazetted bathing beaches at Pui O, Cheung Sha and Tong Fuk.
- 7.6.3 New residential development is not permitted. However, redevelopment of existing houses may be permitted on application to the Board. The redevelopment of existing houses shall not result in a total redevelopment in excess of a maximum plot ratio of 0.4, a maximum site coverage of 25% and a maximum building height of 2 storeys (7.6m) or the plot ratio, site coverage and height of the existing house, whichever is the greater.

7.7 Country Park ("CP") : Total Area 1,570.36 ha

The intention of this zone is to reflect the Country Park which is to protect the natural features and to provide outlets for outdoor recreation for public enjoyment of the countryside. This zone comprises a major part of Chi Ma Wan Peninsula, Lo Kei Wan Peninsula and Fan Lau. These areas form parts of the Lantau South Country Park, which was gazetted on 13 January 1978 under the Country Parks Ordinance (Cap. 208). All uses and developments require consent from the Country and Marine Parks Authority and approval from the Town Planning Board is not required.

## 8. COMMUNICATIONS

### 8.1 Roads

8.1.1 The Area is mainly served by South Lantau Road, which extends from Mui Wo ferry pier to Shek Pik Reservoir. It continues to Tai O via Keung Shan Road and to Tung Chung via Tung Chung Road. Accessibility of the Area will be enhanced with the improvement of the existing Tung Chung Road under the project named "Improvement to Tung Chung Road between Lung Tseng Tau and Cheung Sha". Local areas are served by access roads branching off from South Lantau Road.

8.1.2 Since the Area is intended mainly for recreational development, the present restriction on vehicular use of the roads, i.e. only those vehicles possessed with valid Lantau Closed Road Permits are permitted, is still in force.

### 8.2 Footpaths

The existing footpath system comprises a variety of paved and gently sloping paths and trails connecting villages to South Lantau Road, jetties and other major activity centres. The footpath system is intended to serve as a link between major activity centres as well as cross-country trails for hikers. Since it is a small-scale plan, the footpath system is not shown on the plan.

### 8.3 Public Transport

Franchised buses, taxis and ferries are the main modes of public transport for the Area. There are ferry services between Chi Ma Wan, Cheung Chau, Peng Chau and Mui Wo. The only ferry pier within the Area is located at Chi Ma Wan Peninsula. Bus services are provided from Mui Wo ferry pier to Pui O, Tong Fuk and Shek Pik, and to Tai O, Tung Chung and Ngong Ping via the Area.

## 9. UTILITY SERVICES

### 9.1 Water Supply

Raw water for the Area is collected at Shek Pik Reservoir. It is then delivered to and treated at Silver Mine Bay Water Treatment Works (located outside the Area) for the supply to Mui Wo and Chi Ma Wan; and at Cheung Sha Water Treatment Works for the supply to Tong Fuk, Cheung Sha and Pui O. As there is no salt water supply to the Area, mains water is used for flushing purpose.

### 9.2 Sewage Treatment

9.2.1 Currently, there are no sewage treatment facilities in the Area except soakaway pits and septic tanks for most of the village houses. They should only be regarded as an interim solution in remote and

low-density areas far away from beaches and fish culture zones.

9.2.2 The over-night accommodation and commercial activities associated with the vast number of weekend and public holiday visitors have already been putting severe pressure for a proper sewage treatment system in the Area.

9.2.3 The Government is formulating an outlying islands sewerage master plan for areas including South Lantau Coast. The works proposed for the Area comprise village and trunk sewerage system, which include sewage pumping stations, gravity sewers and rising mains, conveying sewage to a new Sewage Treatment Plant in South Lantau.

### 9.3 Solid Wastes Disposal

Small refuse collection points are located in the vicinity of the villages and residential developments throughout the Area. Domestic wastes delivered to the refuse transfer station in Mui Wo are containerized and shipped to the West New Territories Landfill for disposal.

### 9.4 Other Services

Electricity supply and telephone service are available in the Area. A telephone exchange is located at Cheung Sha. No difficulty is envisaged to provide electricity and telephone services to meet the need of existing and future developments.

## 10. CULTURAL HERITAGE

10.1 Fan Lau Fort, Fan Lau Stone Circle and Shek Pik (Lower) Rock Carving are declared monuments while Tin Hau Temple at Fan Lau Miu Wan is the graded historical building in the Area.

10.2 There are also a number of archaeological sites located within the Area. They are namely Cheung Sha Ha Tsuen Archaeological Site, Cheung Sha Wan Archaeological Site, Fan Lau House Ruin, Fan Lau Sai Wan Archaeological Site, Kau Ling Chung Archaeological Site, Ngau Kwu Wan Archaeological Site, Pui O Archaeological Site, Shui Tseng Wan Archaeological Site, Tai Long Wan Archaeological Site (at Chi Ma Wan) and Tai Long Wan Archaeological Site (at Shek Pik), Tong Fuk Archaeological Site, Tong Fuk Miu Wan Archaeological Site, Tung Kok Archaeological Site, Tung Wan Archaeological Site (at Shek Pik), Yi Long Archaeological Site and Yi O to Fan Lau Boulder Trackway.

10.3 All the above declared monuments, archaeological sites and graded historic temple are worthy of preservation. The Antiquities and Monuments Office of the Leisure and Cultural Services Department should be consulted well in advance on any development or redevelopment proposals affecting the archaeological sites, monuments and temple as well as their immediate environs.

## 11. IMPLEMENTATION

- 11.1 Although existing uses non-conforming to the statutory zonings are tolerated, any material change of use and any other development/redevelopment must be always permitted in terms of the Plan, or if permission is required, in accordance with the permission granted by the Board. The Board has published a set of guidelines for the interpretation of existing use in the urban and new town areas. Any person who intends to claim an “existing use right” should refer to the guidelines and will need to provide sufficient evidence to support his claim. The enforcement of the zonings mainly rests with the Buildings Department, the Lands Department and the various licensing authorities.
- 11.2 The Plan provides a broad land use framework on which preparation of more detailed non-statutory plans for the Area are based. These detailed plans are used as the basis for planning of public works and reservation of sites .
- 11.3 Future development of the Area will be carried out by both the Government and the private sector. The Government would co-ordinate the provision of public facilities and infrastructure as guided by the planning and development control framework to preserve the natural amenity of the Area and to ensure that development would take place in an orderly manner. The provision of infrastructure will be implemented through the Public Works Programme and the Rural Public Works as and when resources are available. Private developments will be effected principally through private sector initiatives in accordance with the provisions of the Plan.
- 11.4 Planning applications to the Board will be assessed on individual merits. In general, the Board, in considering planning applications, will take into account all relevant planning considerations which may include the departmental outline development plans and layout plans for the Area, and Guidelines published by the Board. The outline development plans and layout plans are available for public inspection at the Planning Department. Guidelines published by the Board are available from the Board’s website, the Secretariat of the Board and the Technical Services Division of the Planning Department. Application forms and guidance notes for planning applications can be downloaded from the Board’s website and are available from the Secretariat of the Board, and the Technical Services Division and the relevant District Planning Office of the Planning Department. Applications should be supported by such materials as the Board thinks appropriate to enable it to consider the applications.