

通往高山劇場及新翼大樓的
有蓋行人自動梯及無障礙斜道
工程進展及設計方案匯報

目的

本文件旨在匯報為配合高山劇場新翼大樓落成而於高山道公園興建的有蓋行人自動梯及無障礙斜道的工程進展及設計方案。

背景

2. 為配合觀眾特別是長者的需要，及迎接高山劇場新翼大樓落成後所增加的人流，康樂及文化事務署（康文署）於 2009 年 4 月 2 日的文娛康樂及地區設施管理委員會會議上，就建議於高山道公園興建有蓋行人自動梯的工程發展範圍及初步設計徵詢委員的意見，並獲委員會支持。而有關行人自動梯的建議亦獲粵劇發展諮詢委員會的支持。
3. 在上述會議及其後於 2009 年 9 月 30 日的文娛康樂及地區設施管理委員會會議中，主席及部份委員均關注新翼的無障礙通道配套設施，要求建築署和康文署於新翼設計及整體規劃時作出考慮。
4. 政府產業工程策略小組於審批有關工程的撥款申請時，亦要求建築署和康文署重新審視工程範圍及相關設施的功能，以令整體規劃更具成本效益。

工程進展

5. 建築署和康文署在考慮了委員的意見及政府產業工程策略小組的建議後，已修訂有蓋行人自動梯的工程計劃，並加入興建供殘疾人士使用的斜道。建築署已完成有關行人自動梯及斜道的技術可行性研究，並指示承建商重新規劃設計。

修訂後的設計方案

6. 承建商的建築設計方案，包括連接高山劇場及高山道的有蓋行人自動梯系統及供殘疾人士使用的斜道。為配合公園的原有通道及避免影響公園內受保護的樹木，建議的行人自動梯系統由三組電梯組成，並由原來的兩條改為一條，以節省資源和空間。加上合乎無障礙設計標準的斜道，可望提升劇場新舊翼的通達程度，方便公眾及殘疾人士往返高山道及高山劇場。有關設施的位置及設計方案分別載列於附件一及附件二，供委員省覽。

施工及完成日期

7. 經修訂後的工程計劃已獲建築署「小規模建築工程委員會」批准有關興建款項的撥備事宜。工程預計於 2011 年 8 月展開，於 2012 年 11 月完成，以配合高山劇場新翼開放前投入服務。工程進行期間，部份高山道公園範圍將需要分階段作出圍封，暫定圍封範圍載列於附件三。

意見徵詢

8. 本文件供九龍城區議會轄下文娛康樂及地區設施管理委員會在 2011 年 3 月 31 日舉行的會議上參閱，歡迎各委員提出意見。

康樂及文化事務署
九龍西文化事務辦事處
九龍城區康樂事務辦事處
二零一一年三月



A&D Contract No.: TC 1072

Contract: WORK CONTRACT FOR THE DESIGN AND CONSTRUCTION OF ACCESS ROADS TO KO SHAN ROAD PARK AND THE CONSTRUCTION OF ESCALATOR, STAIRWAY, RAMP AND PLATFORM AT KO SHAN ROAD PARK, DEVELOPMENT OF THE 10th FLOOR PARKING

Design & Building Contractor: 匯安承辦有限公司
Hui On Building Contractors Limited

NOTES (FOR CONSTRUCTION ONLY):
1. THIS DRAWING IS FOR INFORMATION ONLY. ANY CHANGES SHOULD BE REPORTED TO ARCHITECT.

Rev. Date Description

Consultant Job No.: TC 1072

Project Name:
KO SHAN ROAD PARK -
DESIGN AND BUILD OF ACCESS
ROAD, INCLUDING ESCALATOR,
SHUTTER AND PLATFORM

Works Order No.: -

Authorized Signature: _____
Contract Manager

Authorized Signature: _____
Architect / Arch. Designer

Authorized Signature: _____
R/S.E.

Authorized Signature: _____
R/S.E.

Authorized Signature: _____
R/S.E.

Authorized Signature: _____
Landscape Architect

Submission Date: 22/10/2009

Drawing Title:
SITE LAYOUT PLAN

Prepared by: K.K.

Drawn by: A.C.


Checked by: K.K.

Scale: 1:750

Drawing Number

Discipline	Drawn	Checked	Approved	Project No.	Issue	Revision
ARCH	AP	AP	AP	104	LAY	001

AIP DRAWING

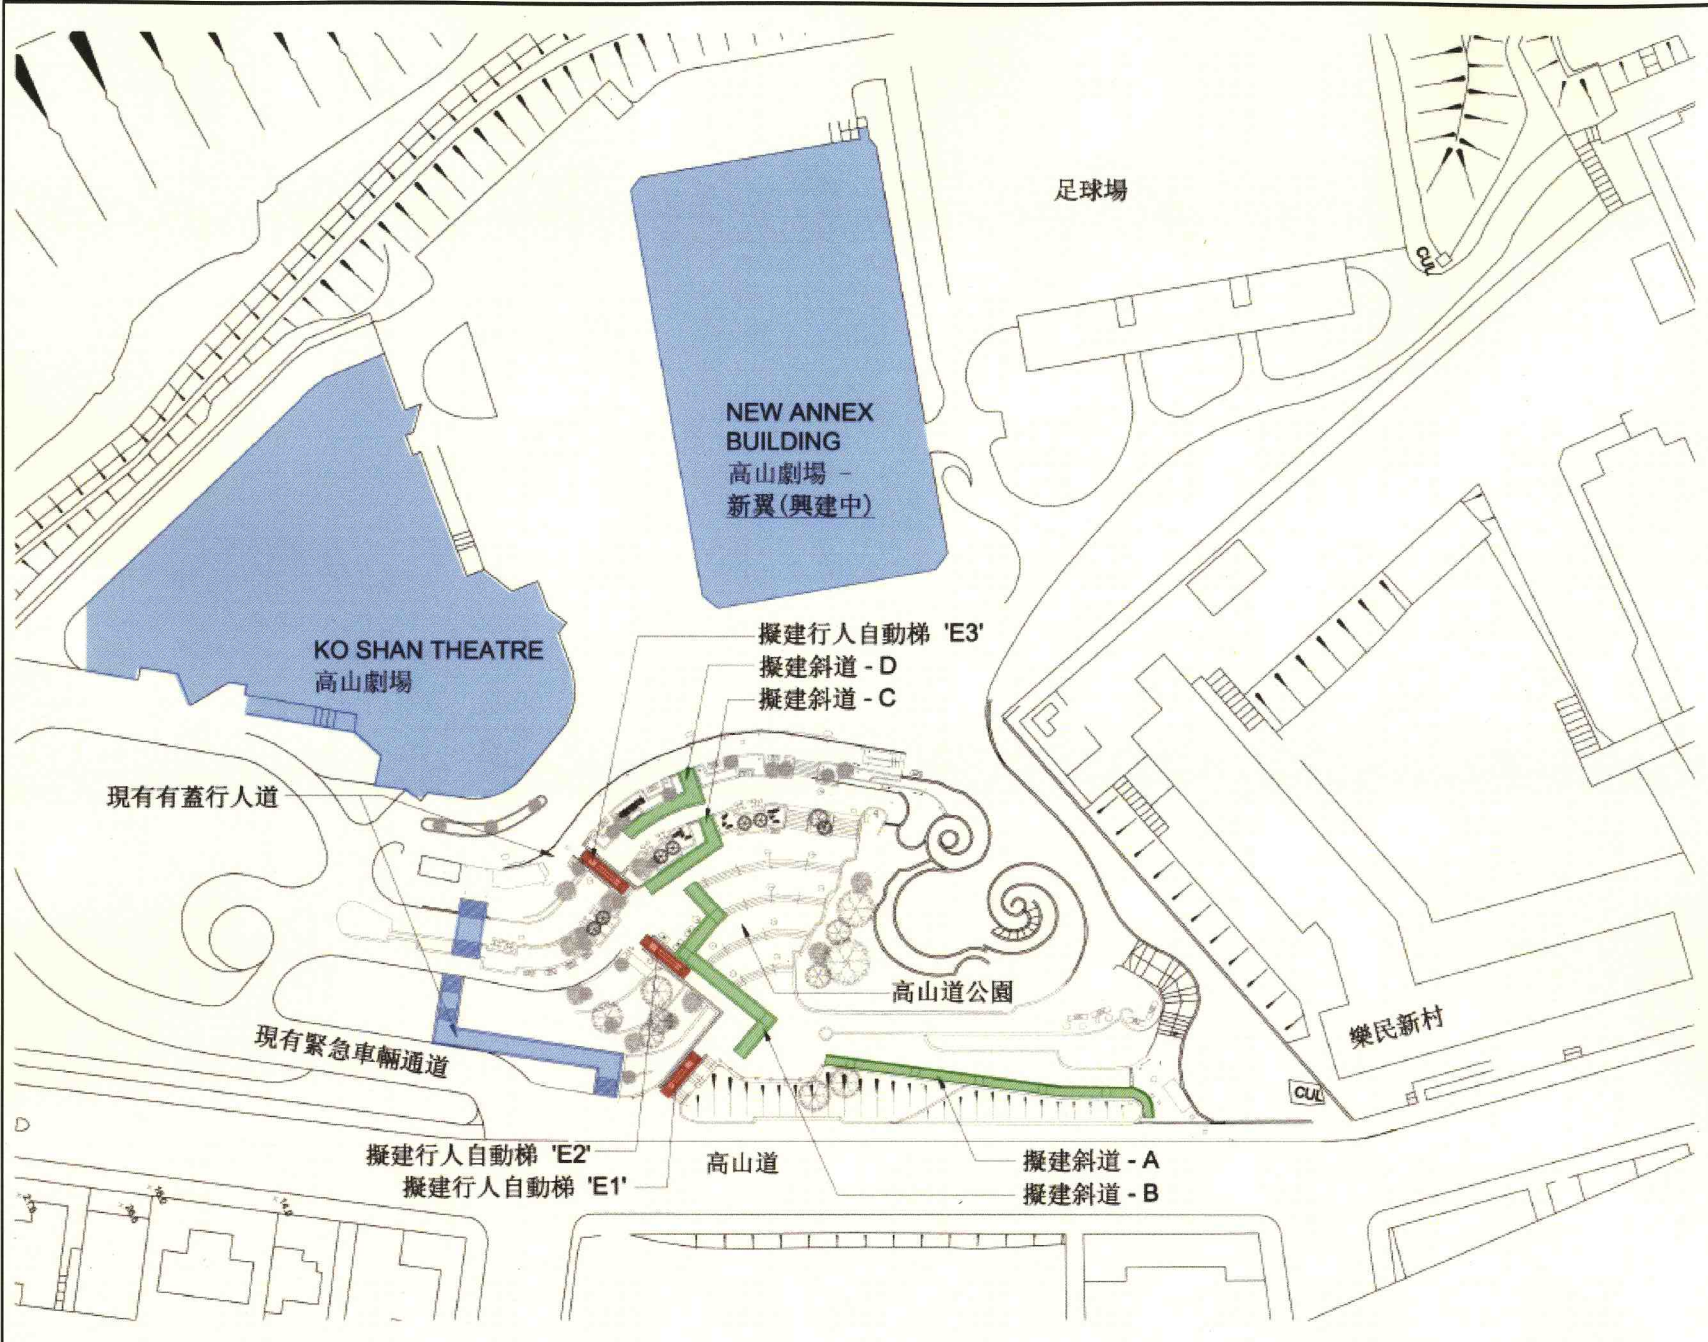


○ 行人自動梯及斜道位置圖
比例 1 : 750



圖例 LEGEND:

- BN EXISTING BENCH 現有長椅
- NBN NEW BENCH 新建長椅
-  AILANTHUS FORDII 福氏臭椿

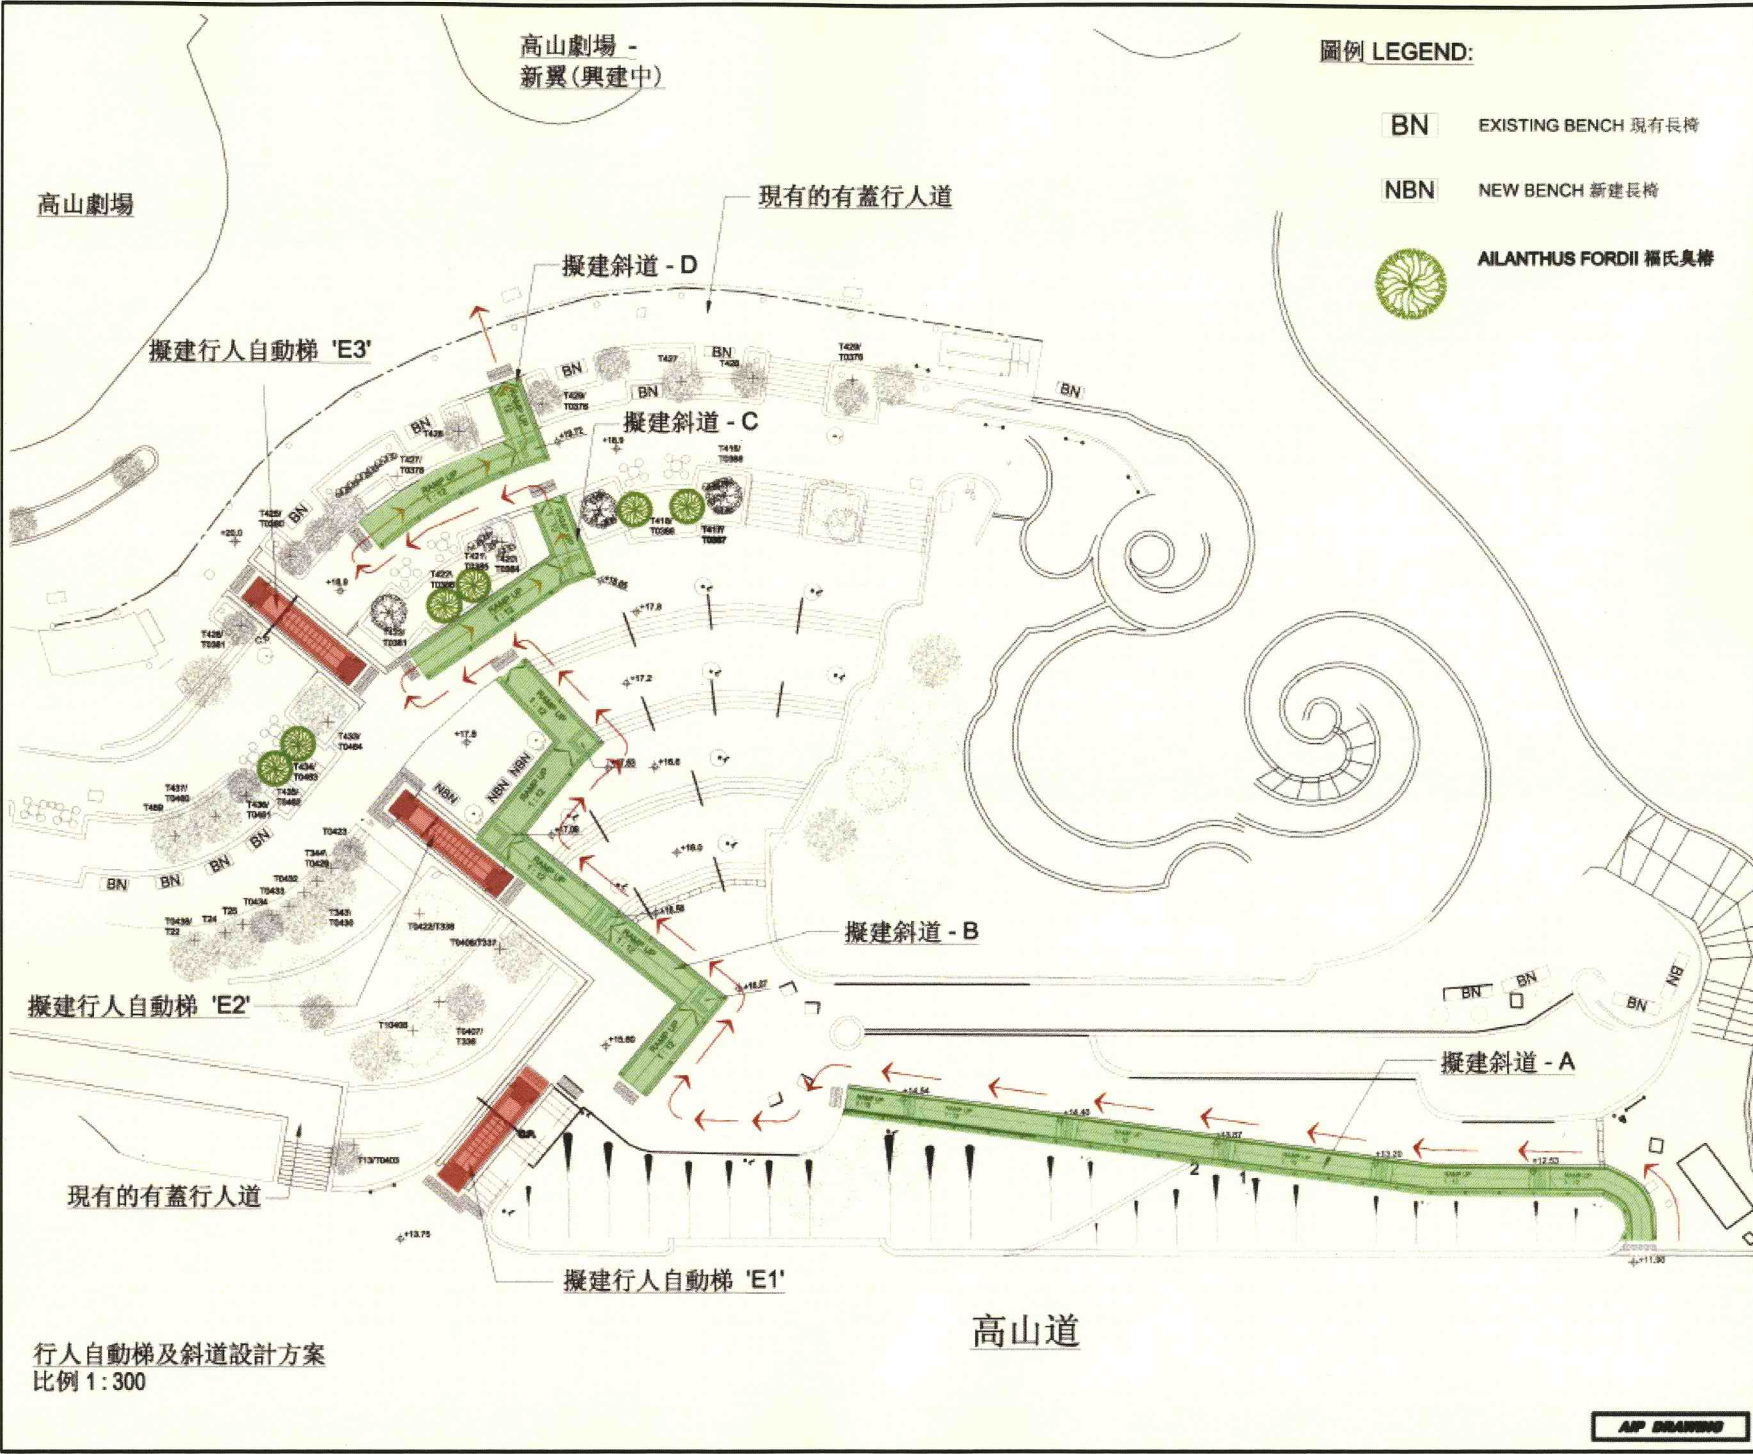

行人自動梯及斜道設計方案
比例 1:300

ASD Contract No.: TC T072
 Contract: FORM CONTRACT FOR THE DESIGN AND CONSTRUCTION OF PUBLIC WORKS TO COMPLETE THE PROPOSED ESCALATOR AND RAMP AT THE PROPOSED SHIELDING AREA - KOWLOONG OUT-TO-TOE BLVD (SHEWAN)
 Design & Building Contractor:  瑞安建築有限公司
 Shui On Building Contractors Limited
 NOTES (FOR CONSTRUCTION ONLY):
 CHECK SCALE DRAWING AND VERIFY DIMENSIONS AND TO BE USED AS A GUIDE TO BE CORRECTED BY THE CONTRACTOR. ALL DIMENSIONS SHOULD BE REPORTED TO DESIGNER.

Rev. No.	Date	Description
Revisions:		
Consultant Job No.:	TC T072	
Project Name:		
KC SHAH ROAD PARK - DESIGN AND BUILD OF ACCESS RAMP AND LIFTING ESCALATOR SHELTER AND PLATFORM		
Works Order No.:		
Authorised Signature:	Contract Manager	
Authorised Signature:	[Signature] / Arch. Designer	
Authorised Signature:	[Signature] / R.E.	
Authorised Signature:	[Signature] / R.E.	
Authorised Signature:	[Signature] / B.E.	
Authorised Signature:	[Signature] / Landscape Arch.	
Submission Date:	22/10/2009	

Drawing Title:		PROPOSED ESCALATOR/RAMP LAYOUT PLAN	
Prepared by:	K.K.		
Drawn by:	A.C.		
Checked by:	K.K.		
Scale:	1:300		
Drawing Number:			
Original	Issue	Quantity	Project
BOBC	AP	ARC	104 LAY 002





ASD Contract No.: TC T072

Contract:
WORKS CONTRACT FOR THE DESIGN AND CONSTRUCTION
OF ESCALATOR HOARDING AT HO SHAN ROAD PARK
DESIGN AND BUILD OF ACCESS ROAD, INCLUDING ESCALATOR
SHELTER AND PLATFORM

Design & Building Contractor:
 瑞安建築有限公司
Shui On Building Contractor Limited

NOTES (FOR CONSTRUCTION ONLY):
1. ALL WORKS SHOULD BE COMPLETED WITHIN THE
SPECIFIED TIME FRAME. ALL DELAYS TO BE REPORTED TO
THE SUPERVISOR IMMEDIATELY.

Rev. Date Description

Revisions

Consultant Job No.: TC T072

Project Name:
HO SHAN ROAD PARK -
DESIGN AND BUILD OF ACCESS
ROAD, INCLUDING ESCALATOR
SHELTER AND PLATFORM

Works Order No.:

Authorised
Signature: _____
Contract Manager

Authorised
Signature: _____
S. Ho / Arch. Designer

Authorised
Signature: _____
S. Ho / R.E.E.

Authorised
Signature: _____
S. Ho / R.E.E.

Authorised
Signature: _____
S. Ho / B.E.E.

Authorised
Signature: _____
S. Ho / Landscape Arch.

Submission Date: 22/10/2009

Drawing Title:

PROPOSED ESCALATOR
HOARDING PLAN

Prepared by: K.K.


Drawn by: A.C.

Checked by: K.K.

Scale: 1:300

Drawing Number

Discipline	Scale	Discipline	Scale	Discipline	Scale	Discipline	Scale
ASD	ASD	ASD	ASD	ASD	ASD	ASD	ASD

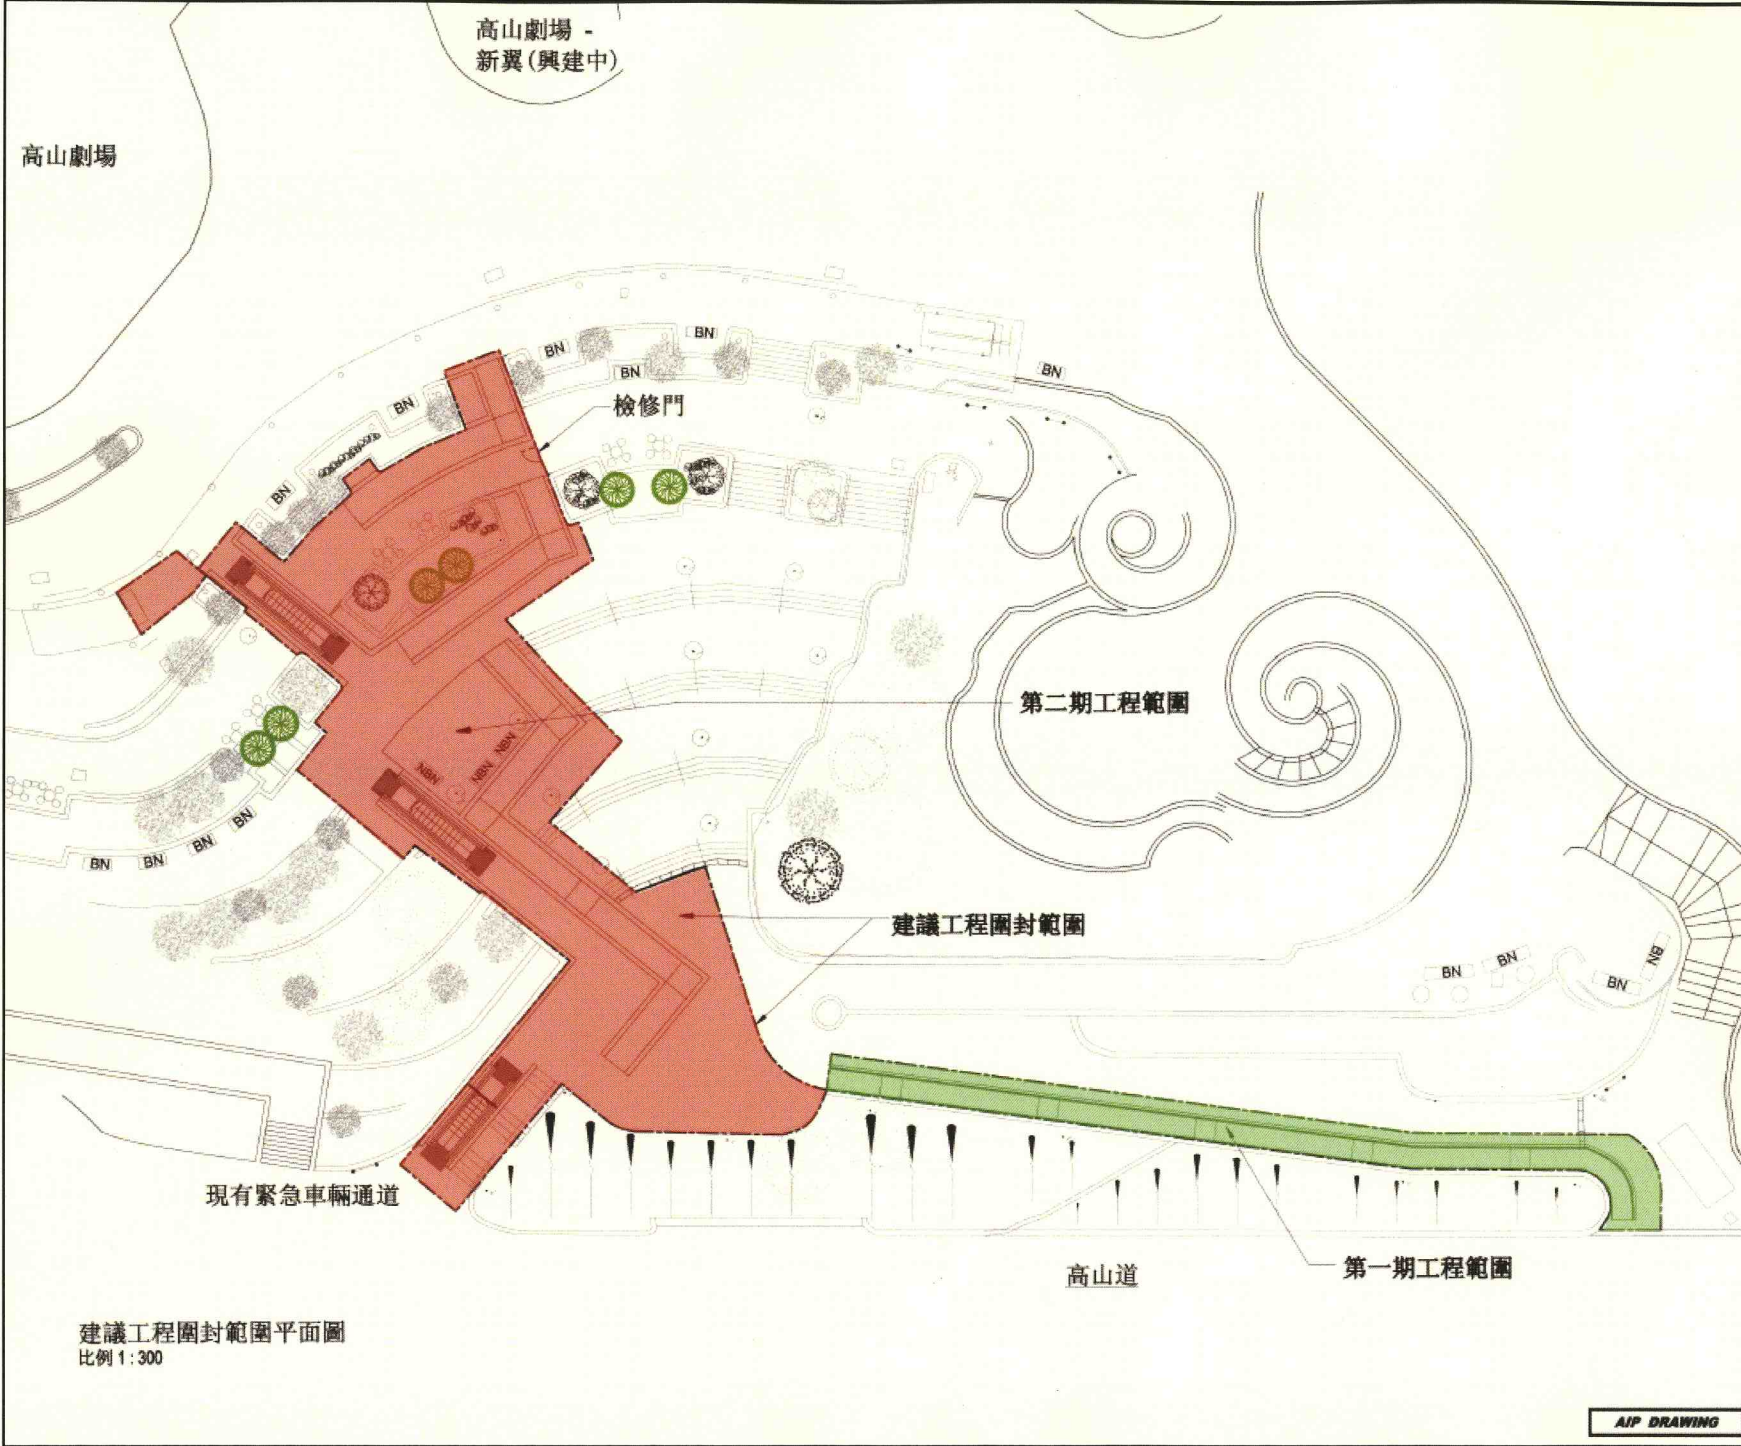

建議工程圍封範圍平面圖
比例 1:300

AIP DRAWING