

工程設計建議及造價評估  
Project Design Proposal and Project Costs Estimate

1. 工程名稱： 坑口相思灣美化工程 (SK-DMW079)
2. 工程代理： 西貢民政事務處工程組
3. 工程建議者： 劉偉章議員
4. 工地位置： 坑口相思灣海灘 (詳情見附件一)
5. 工地現場近照： 附件二
6. 工程設計大綱圖： 附件三
7. 工程造價評估： **\$280,000.00**

工程項目	預算開支 (\$)
(1) 合約前期工程	10,000
(2) 鋼筋混凝土護土牆	70,000
(3) 排水渠	20,000
(4) 砌石地台	48,000
(5) 金屬支架避雨亭 (3 套)	120,000
(6) 花崗石枱及櫈 (2 套)	12,000

預算總工程費： **\$280,000**

8. 施工時間表： 2011 年 2 月 至 2011 年 4 月

9. 請各委員就上述工程設計建議進行討論，並且考慮是否通過工程設計與及撥款推展以上工程。

西貢民政事務處  
工程組  
2010 年 12 月



# 附件一 工地位置




比例 1:1000







附件三  
工程設計大綱圖

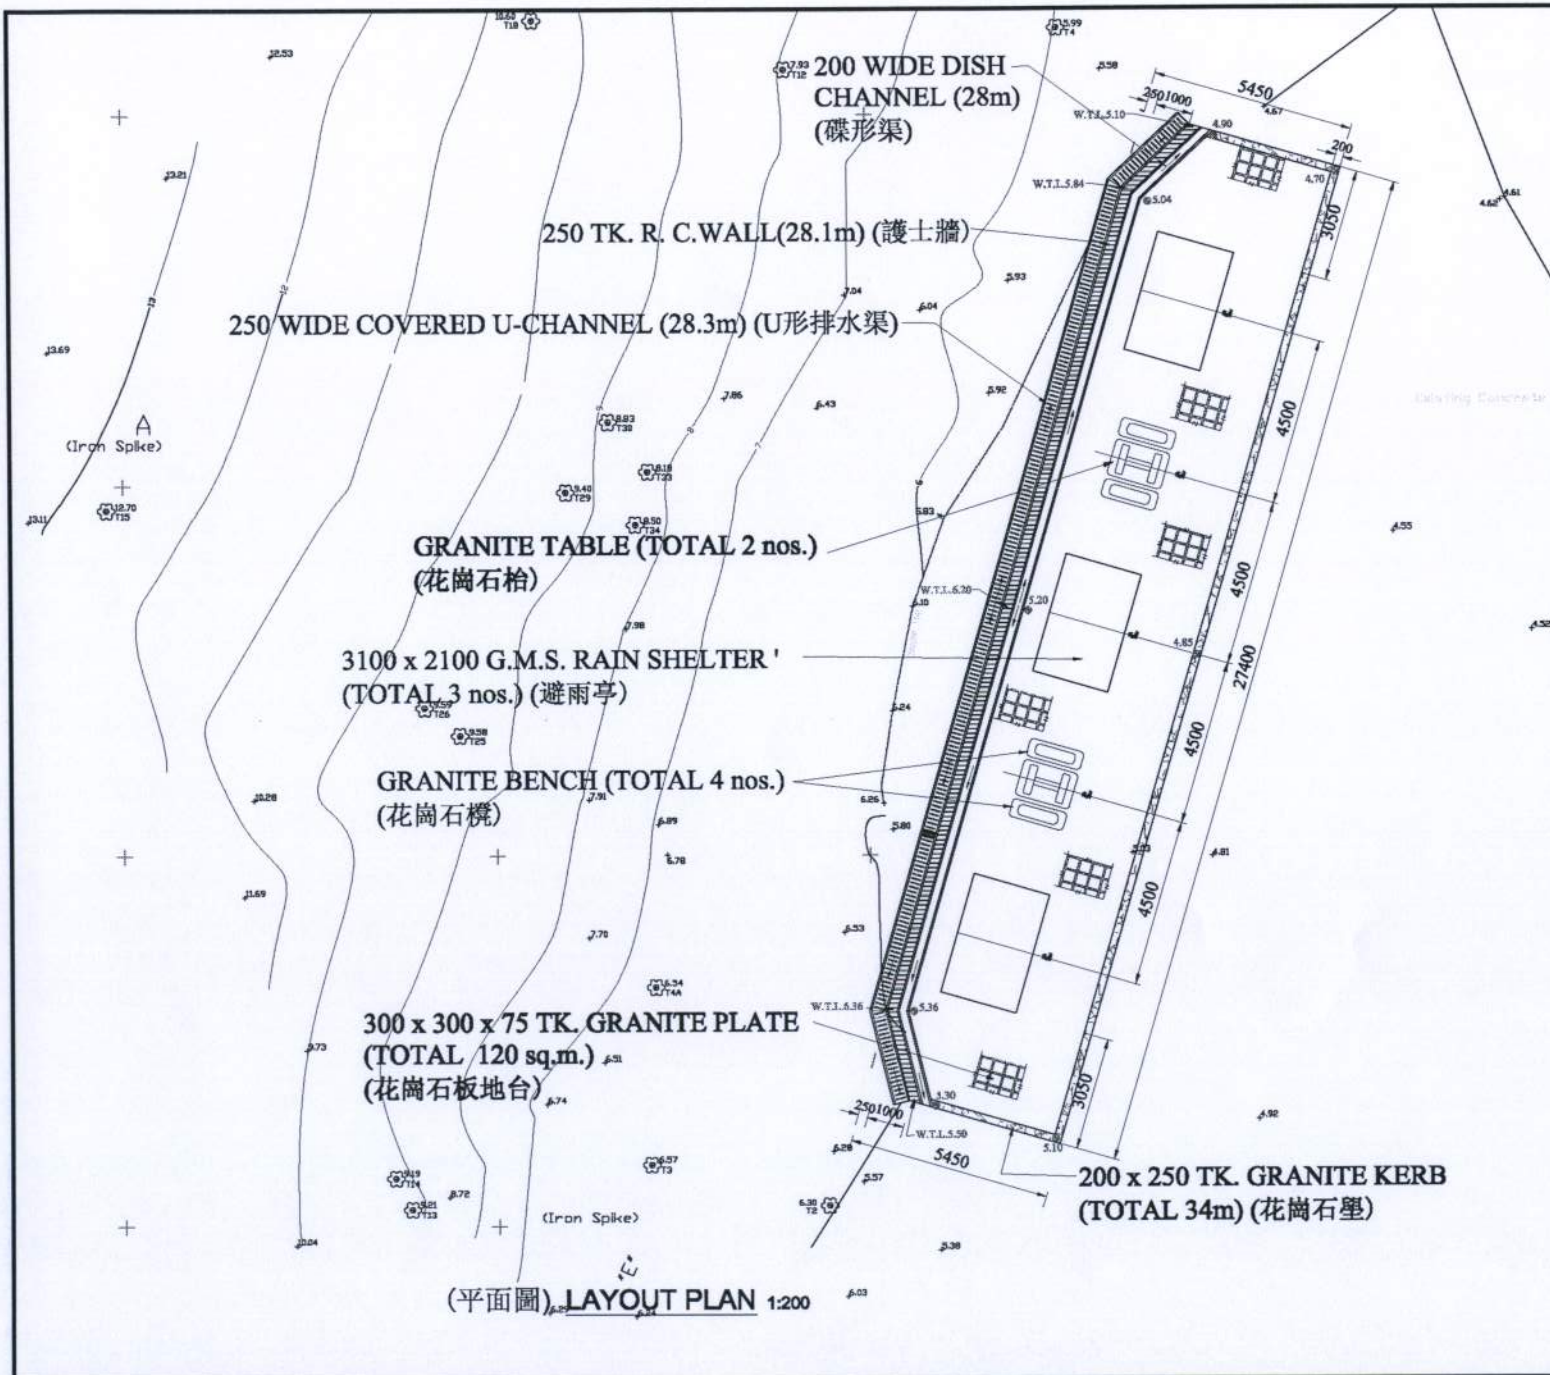

(平面圖) LAYOUT PLAN 1:200

- LEGEND**
- 250 WIDE COVERED U-CHANNEL (TOTAL 28.3m) (U形排水渠)
  - 250 TK. R. C. WALL (TOTAL 28.1m) (護土牆)
  - 200 WIDE DISH CHANNEL (TOTAL 28m) (碟形渠)
  - 200 x 250 TK. GRANITE KERB (TOTAL m) (花崗石墚)
  - 300 x 300 x 75 TK. GRANITE PLATE (TOTAL 120 sq.m) (花崗石板地台)
  - GRANITE STONE BENCH (花崗石櫈)
  - GRANITE STONE TABLE (花崗石枱)
  - G.M.S. RAIN SHELTER (避雨亭)

No.	DATE	DESCRIPTION	INITIAL
<b>REVISION</b>			
		NAME	DATE
DESIGNED		H. L. FUNG	12/10
DRAWN		Y. K. CHUNG	12/10
CHECKED		H. L. FUNG	12/10
APPROVED			

Contract no. & Title  
BEAUTIFICATION OF SHEUNG SZE WAN BEACH,  
HANG HAU


DRAWING TITLE  
LAYOUT PLAN

DRAWING No. SKW 3059	SCALE AS SHOWN
-------------------------	-------------------

SAI KUNG  
DISTRICT



H.A.D.  
WORKS

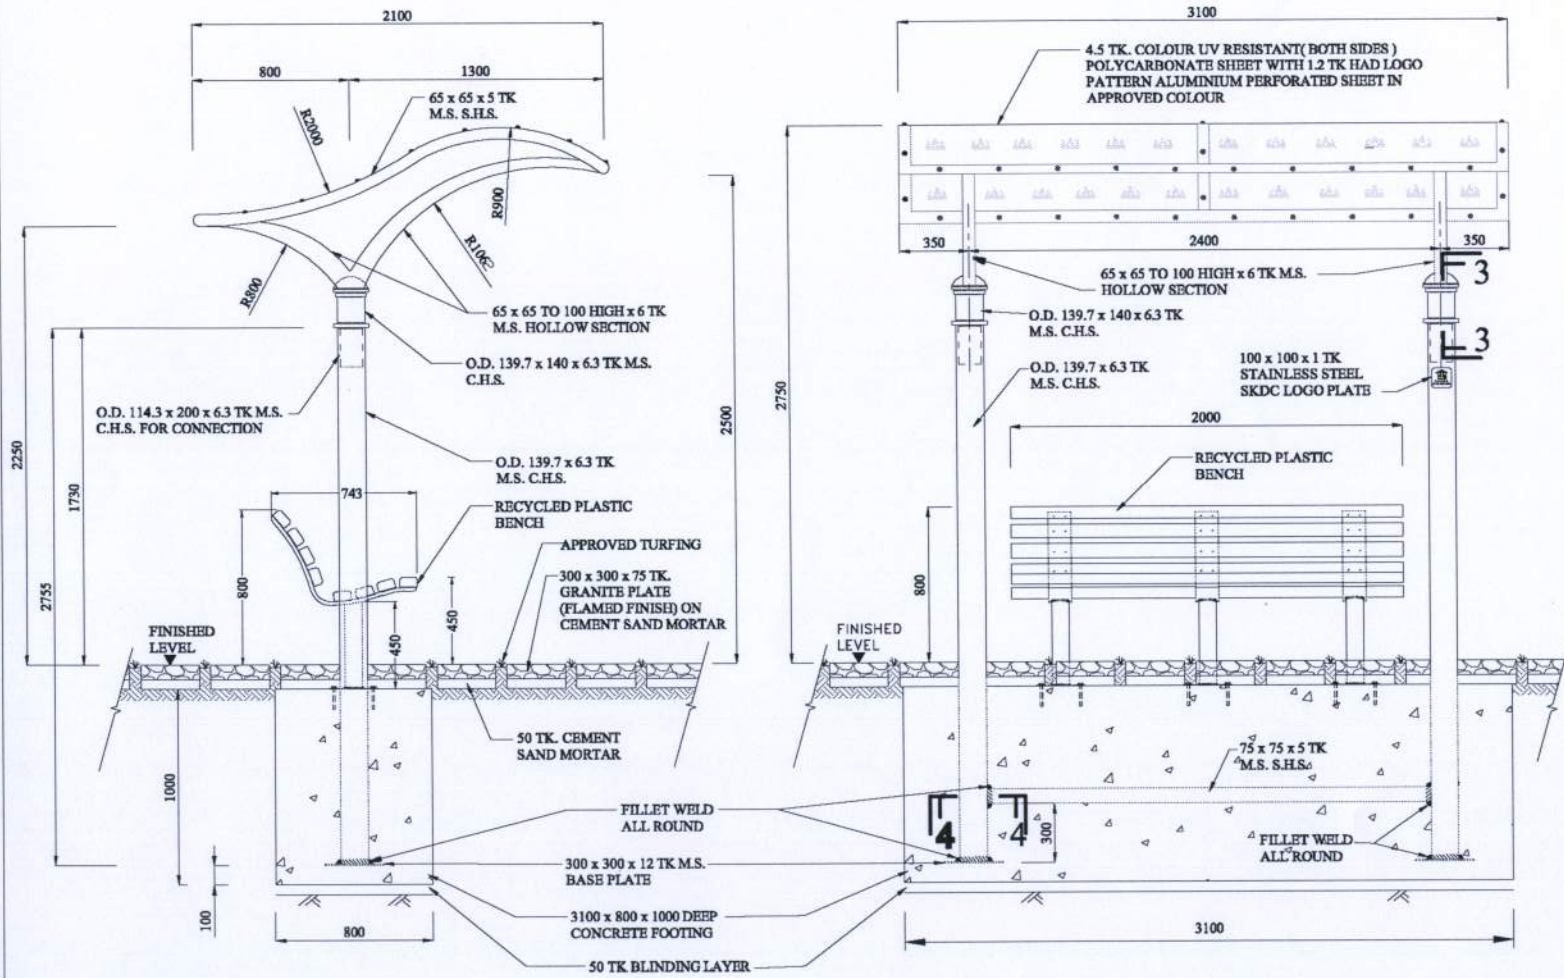

SIDE VIEW OF RAIN SHELTER 1:40

FRONT VIEW OF RAIN SHELTER 1:40

No.	DATE	DESCRIPTION	INITIAL
		NAME	DATE
DESIGNED		H. L. FUNG	12/10
DRAWN		Y. K. CHUNG	12/10
CHECKED		H. L. FUNG	12/10
APPROVED			

**Contract no. & Title**  
BEAUTIFICATION OF SHEUNG SZE WAN BEACH, HANG HAU

**Drawing Title**  
SIDE & FRONT VIEW OF G.M.S. SHELTER


Drawing no. SKW 3059  
Scale AS SHOWN

SAI KUNG  
DISTRICT




H.A.D.  
WORKS




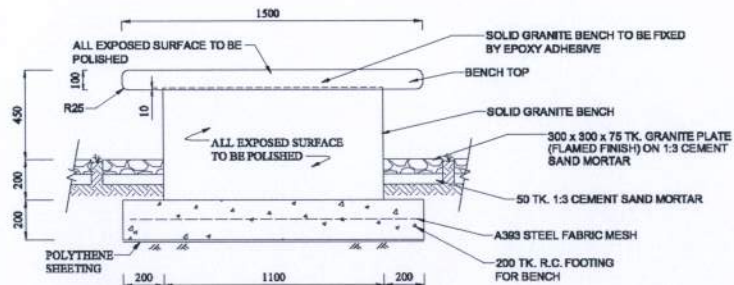

**DETAILS OF GRANITE STONE BENCH 1:25**

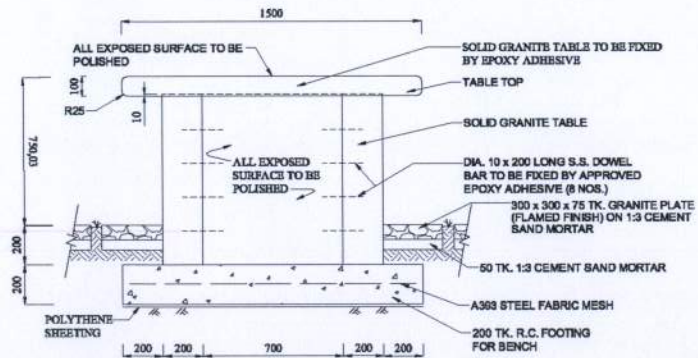

**DETAILS OF GRANITE STONE TABLE 1:25**

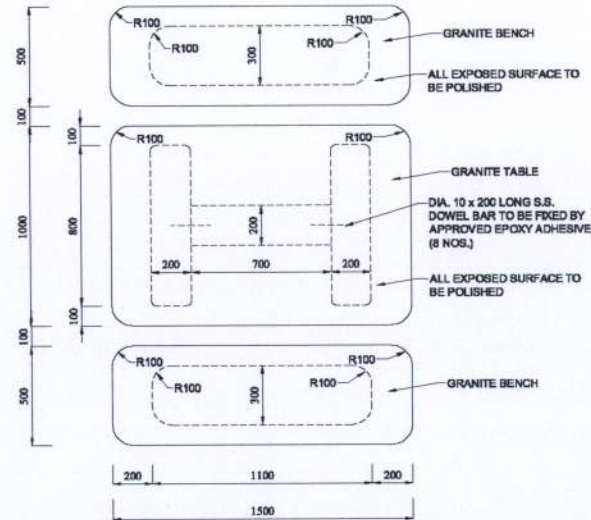

**PLAN OF GRANITE STONE TABLE AND BENCH 1:25**

No.	DATE	DESCRIPTION	INITIAL
		NAME	DATE
DESIGNED		H. L. FUNG	12/10
DRAWN		Y. K. CHUNG	12/10
CHECKED		H. L. FUNG	12/10
APPROVED			

**Contract no. & Title**  
BEAUTIFICATION OF SHEUNG SZE WAN BEACH,  
HANG HAU

**Drawing Title**  
DETAILS OF GRANITE STONE TABLE  
AND BENCH

**Drawing no.**  
SKW 3059

**Scale**  
AS SHOWN

**SAI KUNG**  
DISTRICT



H.A.D.  
WORKS