

|   |
|---|
| <p>工程設計建議及造價評估</p> <p><b>Project Design Proposal and Project Costs Estimate</b></p> |
|---|

1. 工程名稱：西貢北丫避雨亭建造工程 (SK-DMW134)
2. 工程代理：西貢民政事務處工程組
3. 工程建議者：溫悅球議員
4. 工程位置：西貢北丫 (詳情見附件二)
5. 工地現場近照：附件一
6. 工程造設計大綱：附件二
7. 工程造價估計：**\$1,500,000.00**

預算開支

工程項目

|     |               |              |
|-----|---------------|--------------|
| (1) | 合約前期工程        | \$80,000.00  |
| (2) | 避雨亭           | \$500,000.00 |
| (3) | 地盤平整及鋼筋混凝土擋土牆 | \$500,000.00 |
| (4) | 混泥土地台，行人路及欄杆  | \$420,000.00 |

**預算工程費：** \$1,500,000.00

8. 施工時間表：2011年8月 至 2012年2月
9. 請各委員就上述工程設計建議進行討論，並且考慮是否通過工程設計與及撥款推展以上工程。

西貢民政事務處  
工程組  
2011年6月

DMW No. : SK-DMW 134

Project Title : Construction of pavilion at Pak A, Sai Kung



View 1



View 2



**NOTES:**

1. ALL DIMENSIONS ARE IN MILLIMETRES EXCEPT OTHERWISE STATED.
2. THIS DRAWING SHALL BE READ IN CONJUNCTION WITH DRAWING NO. SKW 3154-01 to SKW 3154-03.

| No.             | DATE | DESCRIPTION | INITIAL |
|-----------------|------|-------------|---------|
| <b>REVISION</b> |      |             |         |
|                 |      | NAME        | DATE    |
| DESIGNED        |      | K. Y. TANG  | 06/11   |
| DRAWN           |      | S. C. LIU   | 06/11   |
| CHECKED         |      | W. K. SO    | 06/11   |
| APPROVED        |      |             |         |

**CONT. No. & TITLE**  
Construction of pavilion at Pak A, Sai Kung

**DRAWING TITLE**  
site plan


|                                   |                          |
|-----------------------------------|--------------------------|
| <b>DRAWING No.</b><br>SKW 3154-01 | <b>SCALE</b><br>as shown |
|-----------------------------------|--------------------------|

SAI KUNG  
DISTRICT



**H.A.D. WORKS**

Site plan 1:1000

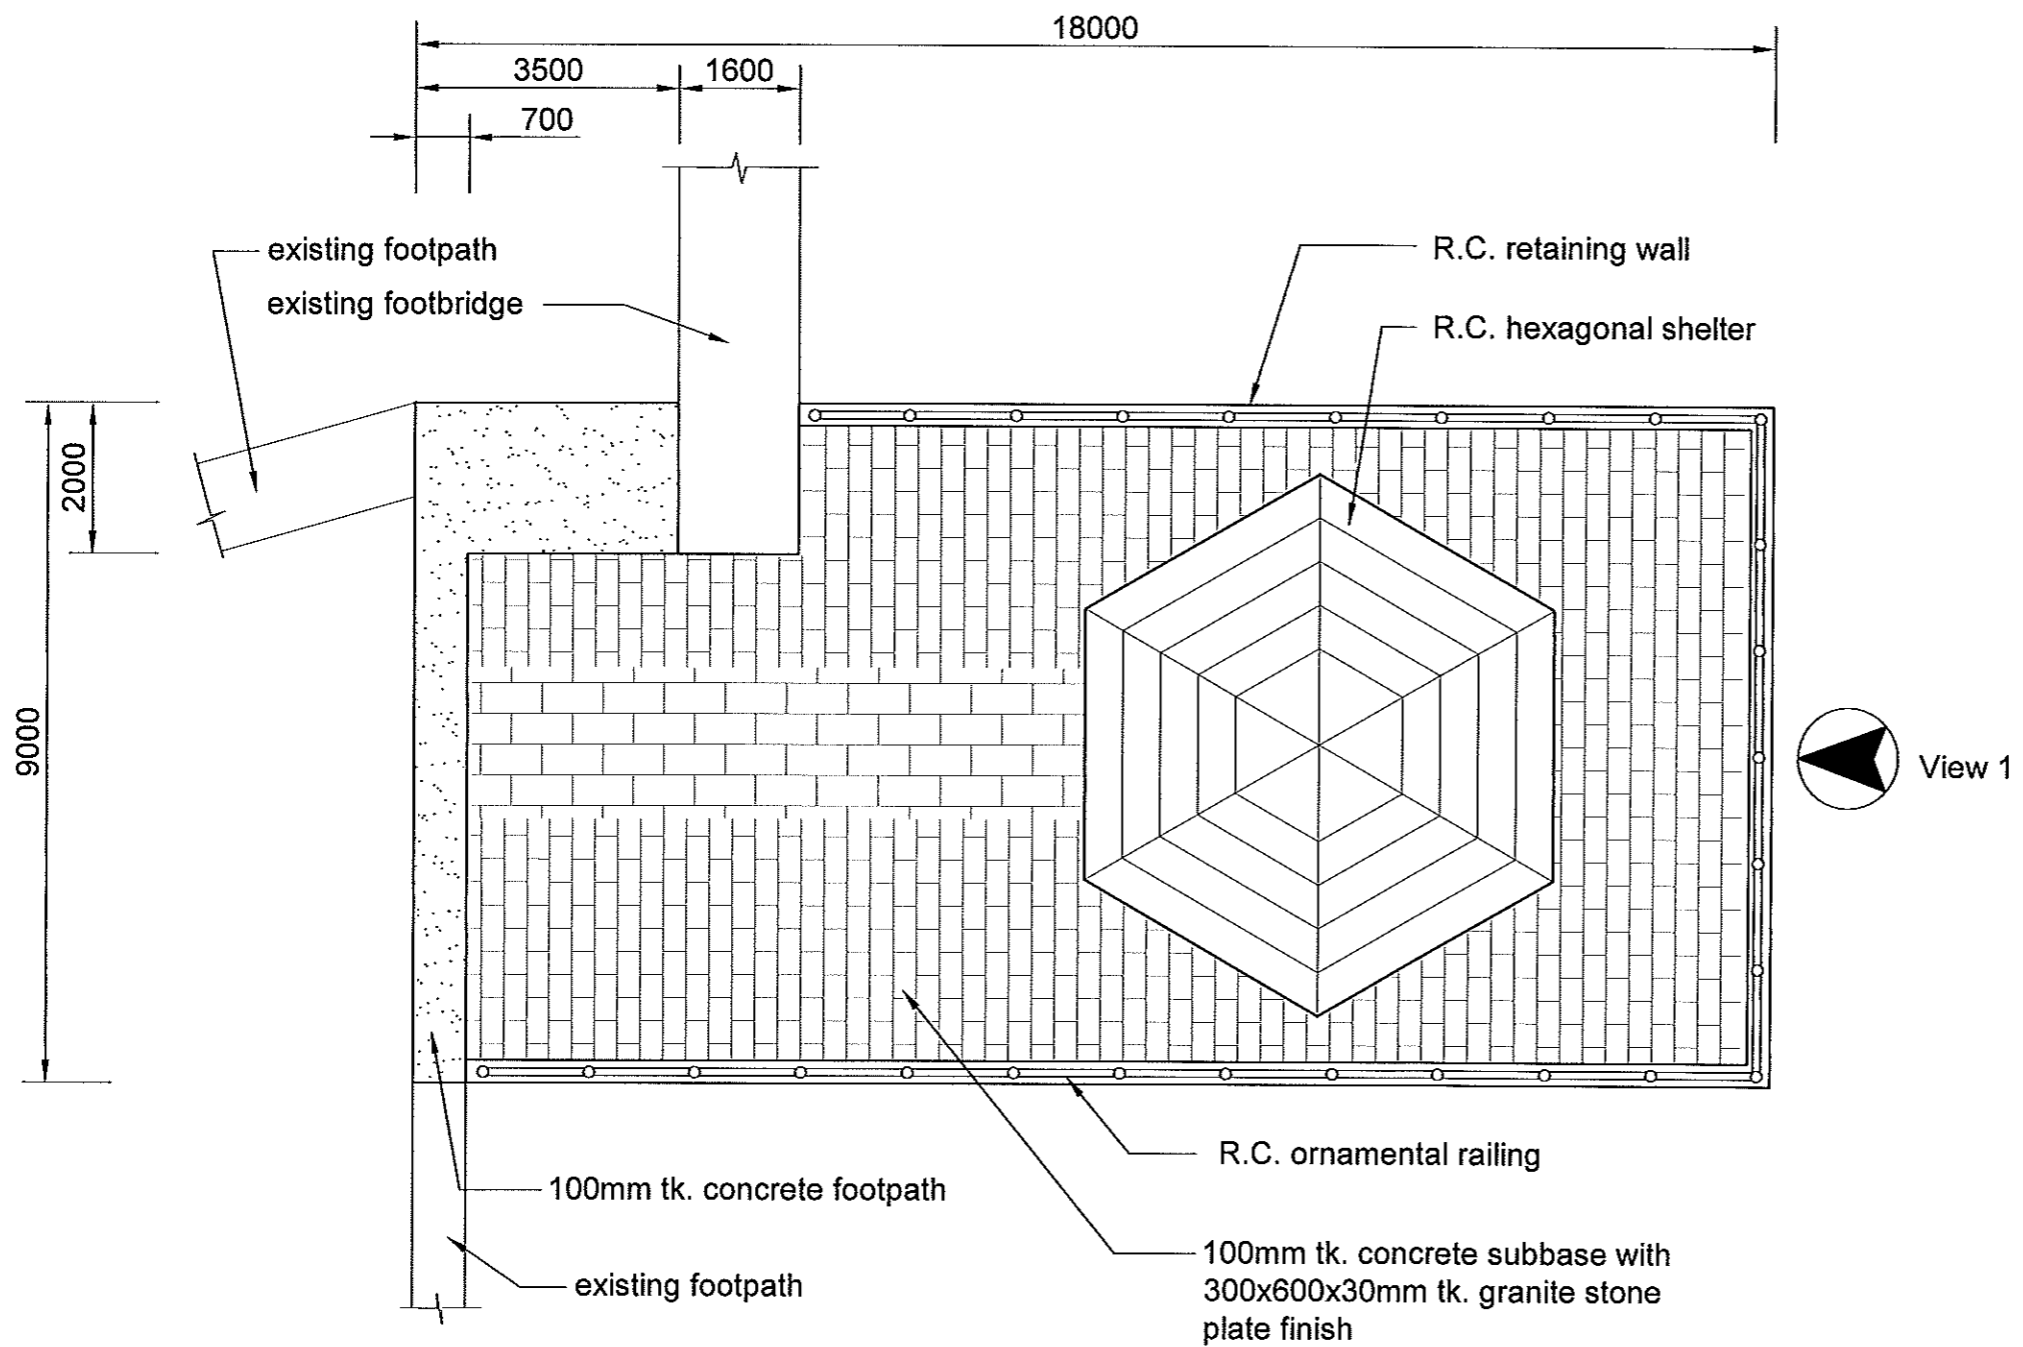

**NOTES:**

1. ALL DIMENSIONS ARE IN MILLIMETRES EXCEPT OTHERWISE STATED.
2. THIS DRAWING SHALL BE READ IN CONJUNCTION WITH DRAWING NO. SKW 3154-01 to SKW 3154-03.

| No.             | DATE | DESCRIPTION | INITIAL |
|-----------------|------|-------------|---------|
| <b>REVISION</b> |      |             |         |
|                 |      | NAME        | DATE    |
| DESIGNED        |      | K. Y. TANG  | 06/11   |
| DRAWN           |      | S. C. LIU   | 06/11   |
| CHECKED         |      | W. K. SO    | 06/11   |
| APPROVED        |      |             |         |

**CONT. No. & TITLE**  
Construction of pavilion at Pak A, Sai Kung

**DRAWING TITLE**  
layout plan


|                                   |                          |
|-----------------------------------|--------------------------|
| <b>DRAWING No.</b><br>SKW 3154-02 | <b>SCALE</b><br>as shown |
|-----------------------------------|--------------------------|

SAI KUNG  
DISTRICT



**H.A.D.  
WORKS**

layout plan 1:100

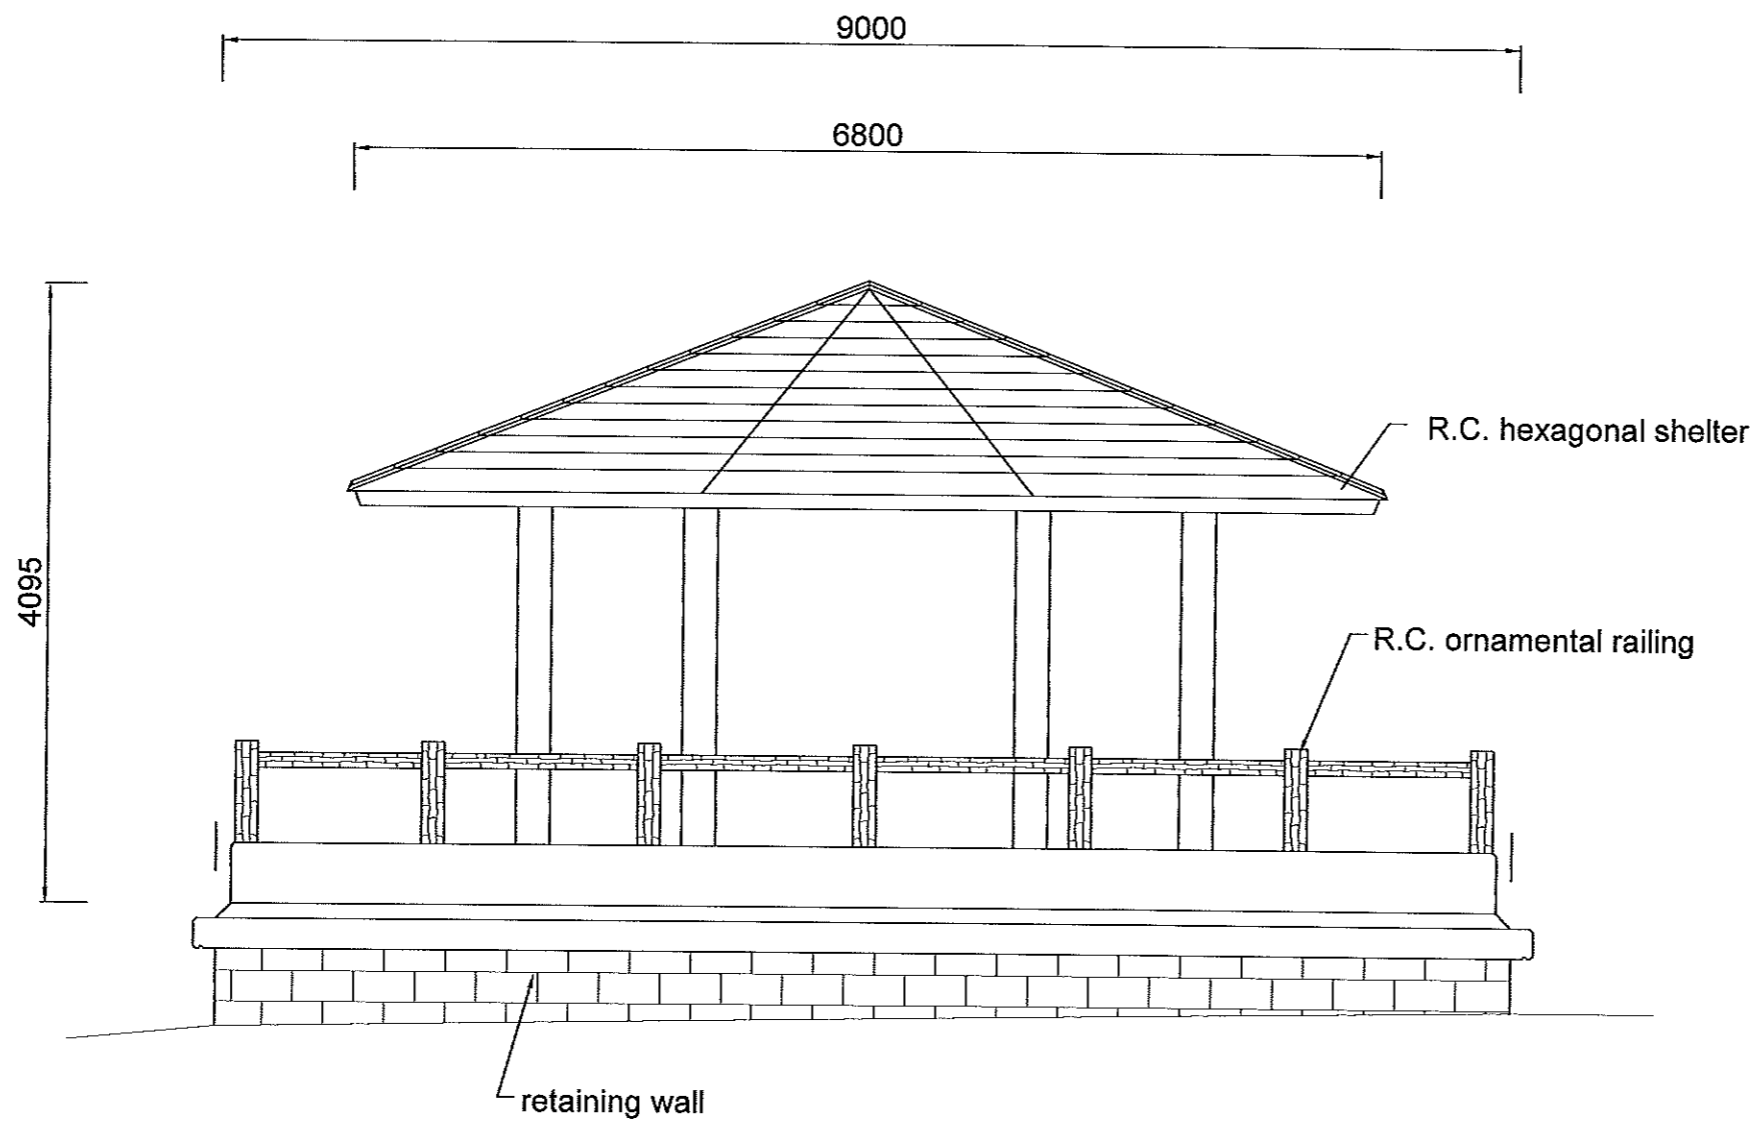

View 1 1:50

NOTES:

1. ALL DIMENSIONS ARE IN MILLIMETRES EXCEPT OTHERWISE STATED.
2. THIS DRAWING SHALL BE READ IN CONJUNCTION WITH DRAWING NO. SKW 3154-01 to SKW 3154-03.


| No.      | DATE | DESCRIPTION | INITIAL |
|----------|------|-------------|---------|
| REVISION |      |             |         |
|          |      | NAME        | DATE    |
| DESIGNED |      | K. Y. TANG  | 06/11   |
| DRAWN    |      | S. C. LIU   | 06/11   |
| CHECKED  |      | W. K. SO    | 06/11   |
| APPROVED |      |             |         |

CONT. No. & TITLE  
Construction of pavilion at Pak A, Sai Kung

DRAWING TITLE  
Elevation (View 1)

|                            |                   |
|----------------------------|-------------------|
| DRAWING No.<br>SKW 3154-03 | SCALE<br>as shown |
|----------------------------|-------------------|

SAI KUNG  
DISTRICT



H.A.D.  
WORKS