



**運輸署**  
**Transport Department**

人手送遞

本署檔號 Our Ref.: NR 146/ 194/P-23  
來函檔號 Your Ref.:  
電話 Tel.: 2399 6933  
圖文傳真 Fax: 2381 3799

新界西貢  
西貢政府合署 2 樓  
西貢區議會  
林雅然小姐

林小姐：

建議寶康路行人過路設施

繼西貢區議會交通及運輸委員會於二〇一一年一月二十一日就上述議題的討論及方案二獲得通過，並應委員在三月二十四日會議上的要求，本署現附上有關建議方案二的詳細設計，以供委員參閱及提供意見。

若對以上的回覆有任何查詢，請與本署的工程師許錦年先生(電話: 2399 6933)聯絡。

運輸署署長

(許錦年





代行)

副本送

ESD1

二零一一年五月六日

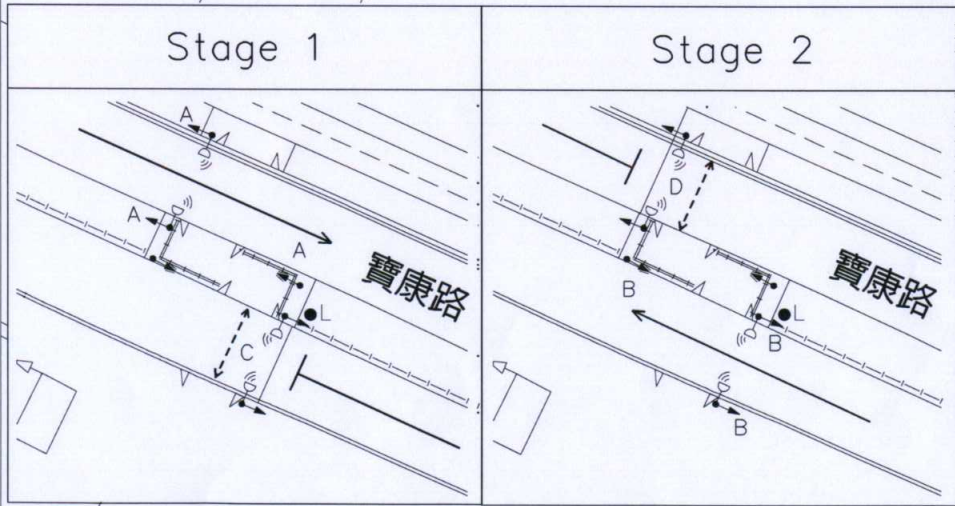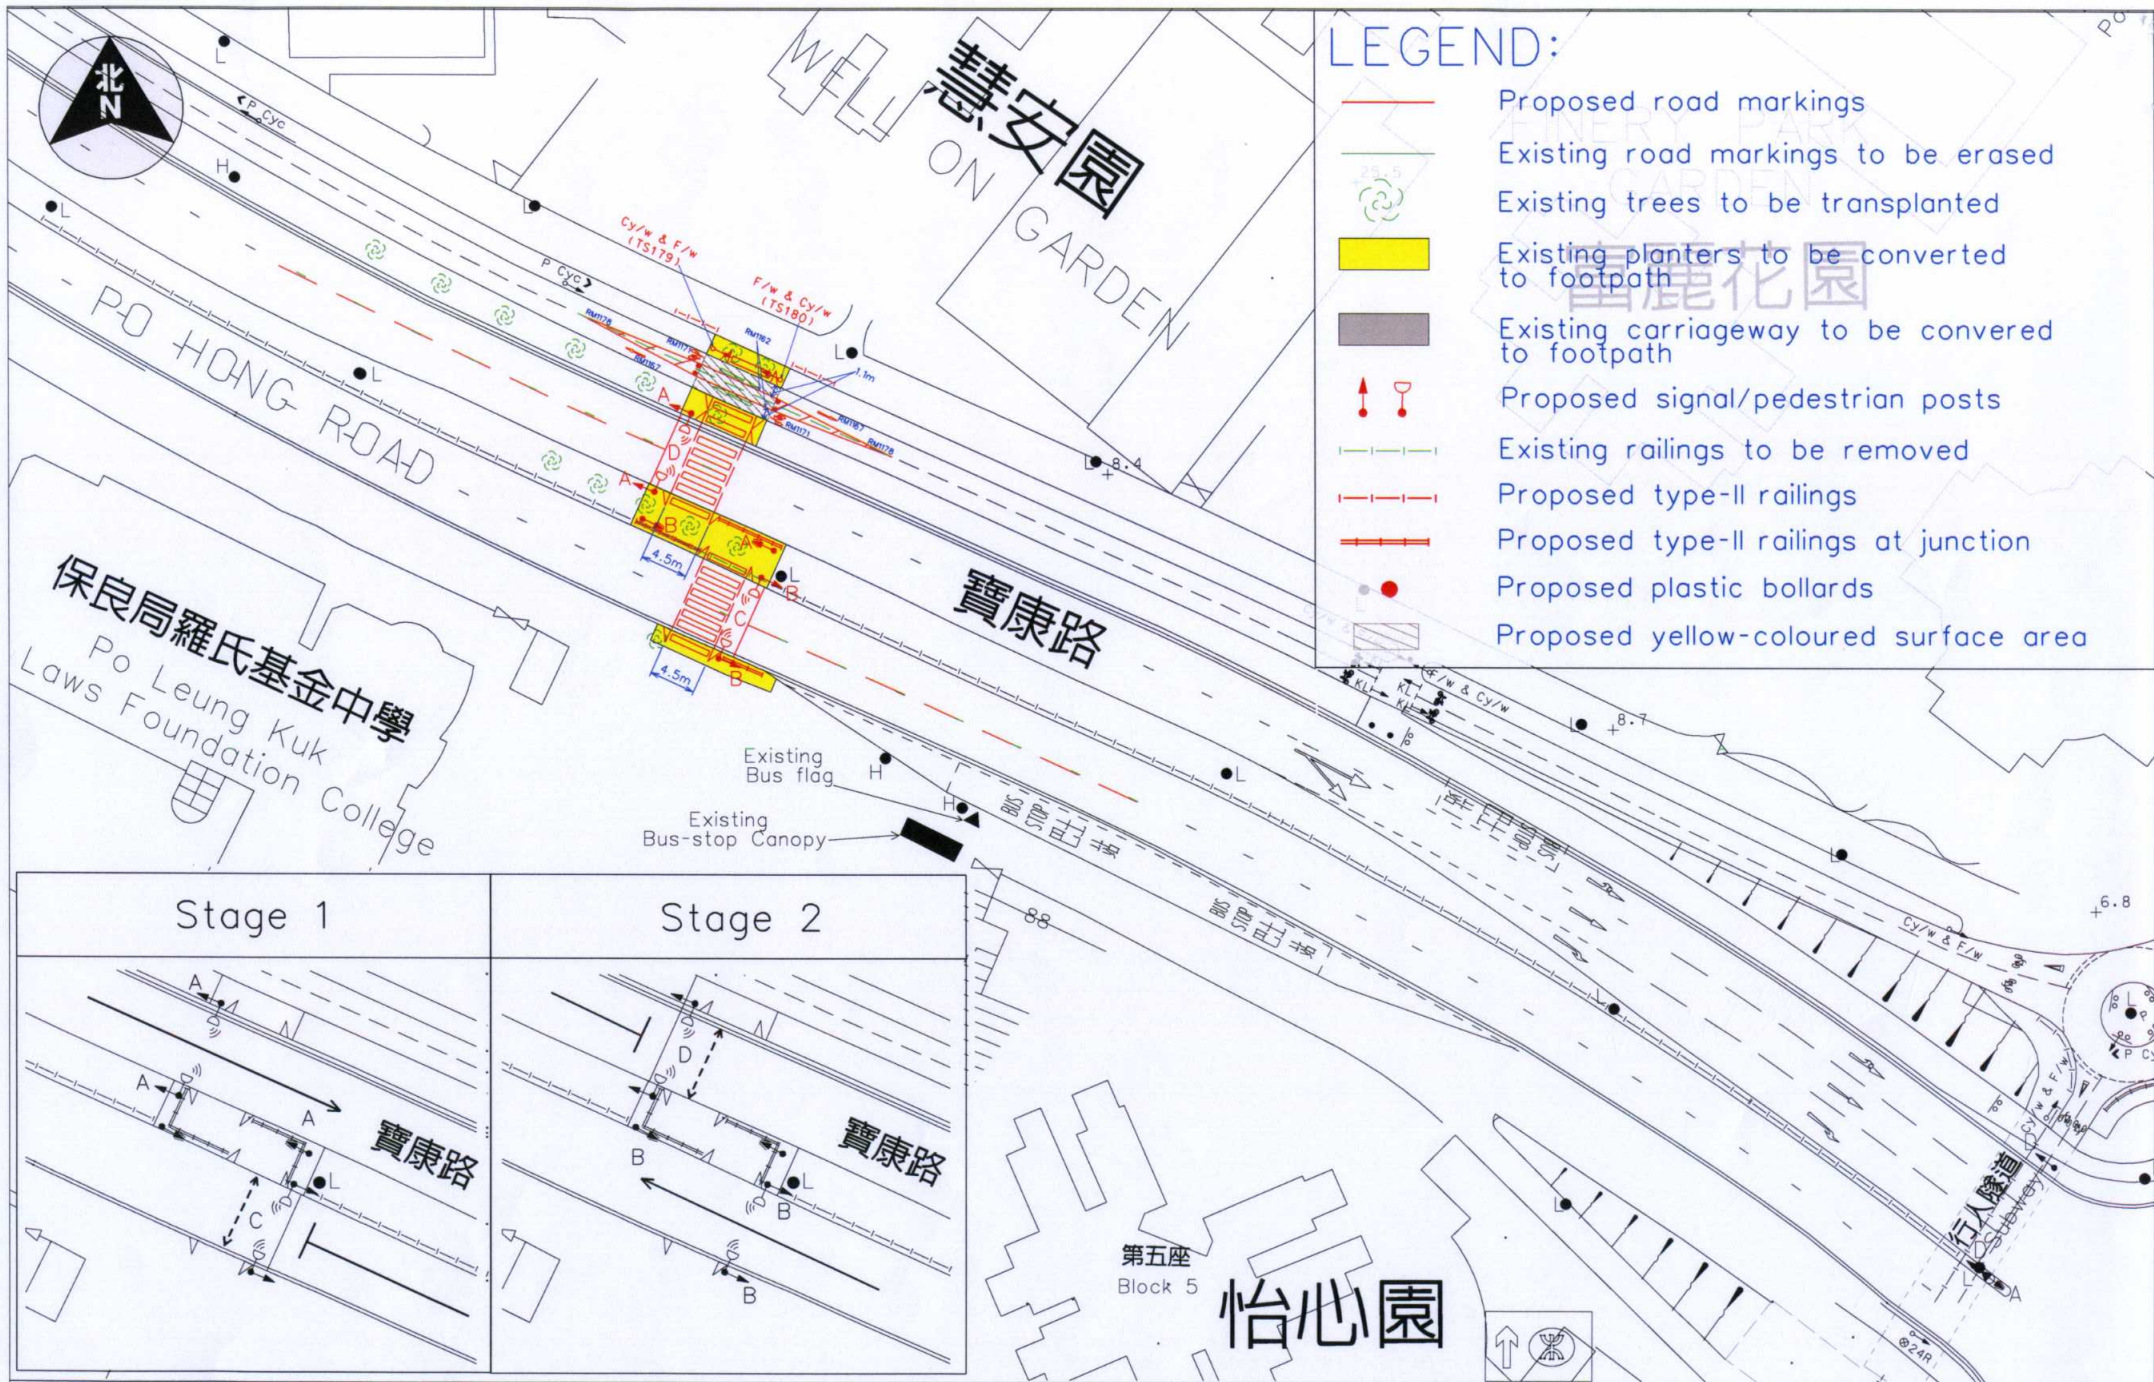

LOCATION : Po Hong Road O/S Po Leung Kuk Laws Foundation College, Tseung Kwan O  
 DRAWING NO. : NE110330.01 (E11Q15C)  
 SCALE : 1 : 500


6-5-2011

# TRAFFIC LIGHT SIGNALS - DATA SHEET

LOCATION : Po Hong Road D/S Po Leung Kuk Laws Foundation College, TSEUNG KWAN O.

REFERENCE DRAWINGS :

JUNCTION LAYOUT

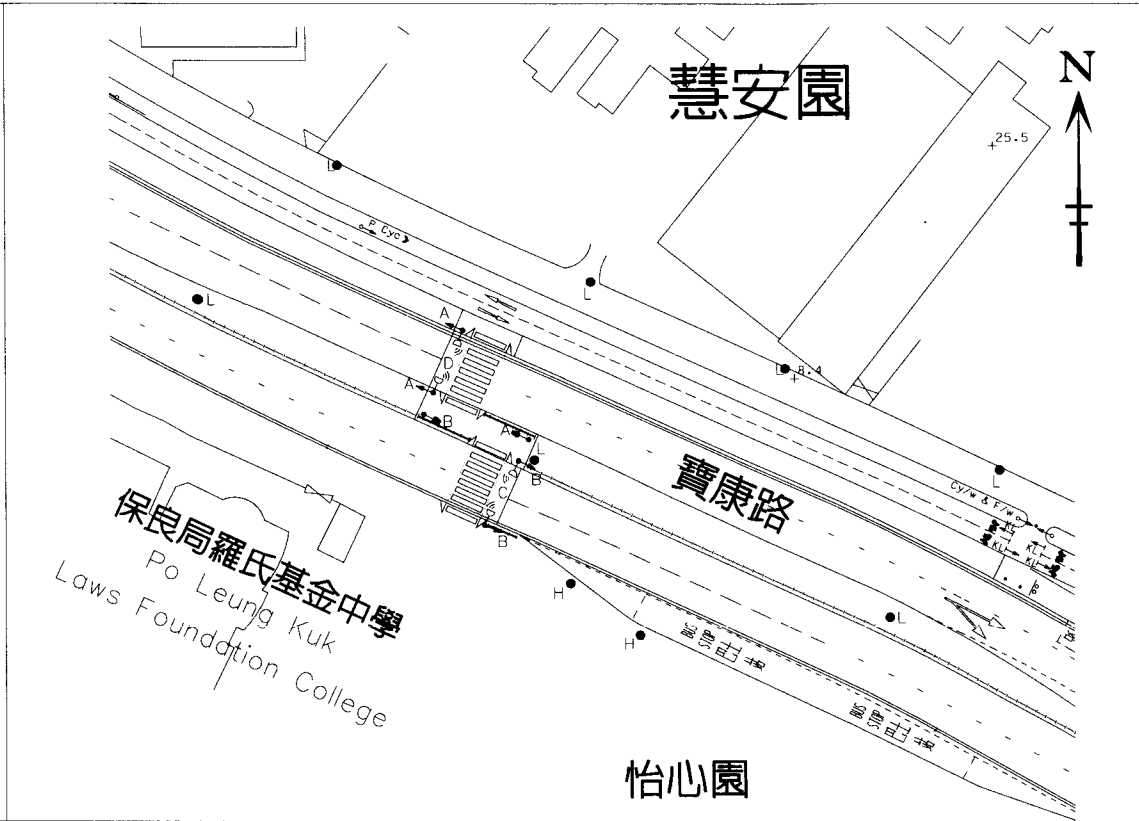

CYCLE DIAGRAM (TYPICAL)



LEGEND	RED	AMBER (3 SEC)	GREEN (TIMING MARKED IN)	AMBER (3 SEC)	PED GREEN & FLASHING (TIMING MARKED IN)
STAGE NO.	1				2
MIN. ST. TIME					PLAN 1 CL =
PHASE	TIME				
A					
B					
C					
D					
E					
F					
G					
H					
J					
K					
L					
M					
N					

TRAFFIC ENGINEERING (NTE) DIVISION  
TRANSPORT DEPARTMENT

SK47  
(6.5.2011)

EQUIPMENT

CONTROLLER	
SERIAL NO.	
COMM. DATE	
SPECIAL FACILITIES	

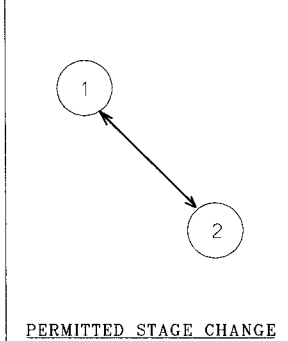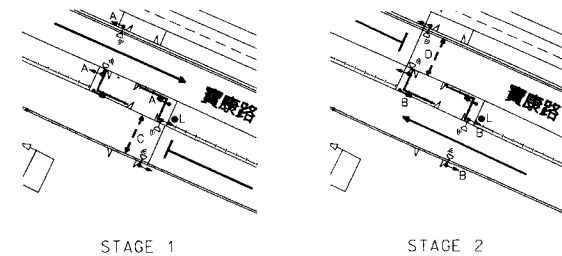

METHOD OF CONTROL

PLAN CHANGE TIMETABLE

DAY	TYPE	DAY TYPE 1			DAY TYPE 2			DAY TYPE 3			DAY TYPE 4		
		HR	MIN.	PLAN	HR	MIN.	PLAN	HR	MIN.	PLAN	HR	MIN.	PLAN
MON													
TUE													
WED													
THU													
FRI													
SAT													
SUN													

PLAN NO.	1	2	3	4	5	6	7	8	NOTES :
PHASE TIME (SEC.)	A	B	C	D	E	F	G	H	