

In response to SKDC (TT) 文件第 76/11 號


翠嶺路道路改善工程之進度報告如下：

- 第一階段工程 1E(見附件 1)正繼續進行中。由於在六月中下旬大部份時間受到持續大雨及熱帶風暴等惡劣天氣影響，導致路面鋪設工程無法如期進行。跟據承建商最新的施工計劃，此段路面工程預計於 7 月完成，屆時一段闊 4 米的新單車徑將會完成。
- 至於之前關注的人車爭路問題，承建商已因應實際環境，除了增設告示牌提醒單車駕駛人仕在施工路段下車外，亦加裝安全塑膠柱於工程路段的頭尾(見附件 2)，以作出更有效的方法知會單車駕駛人仕下車。就現場觀察所見，情況得以改善。
- 由於須要配合其他地下公共設施如中華電力的電纜鋪設工程，基於其技術上的需要，要將現時位於翠嶺路不同位置的電纜滙聚及重新鋪設，因應施工空間不足，及考慮公眾安全，該階段施工範圍未能提供一段符合安全設計標準的臨時單車徑。
- 在下一階段的道路工程 2E，我們會增加行人通道的闊度至 2.5 米，並會裝設適當的交通標誌及告示牌，及加裝安全塑膠柱以提醒單車駕駛人仕在施工路段下車。
- 為令道路工程對市民的影響減至最少，本處駐地盤工程師已要求承建商作出適當的施工安排，儘早完成鋪設新單車徑的部份，令路面的情況得以改善。

新界東拓展處

土木工程拓展署

七月四日

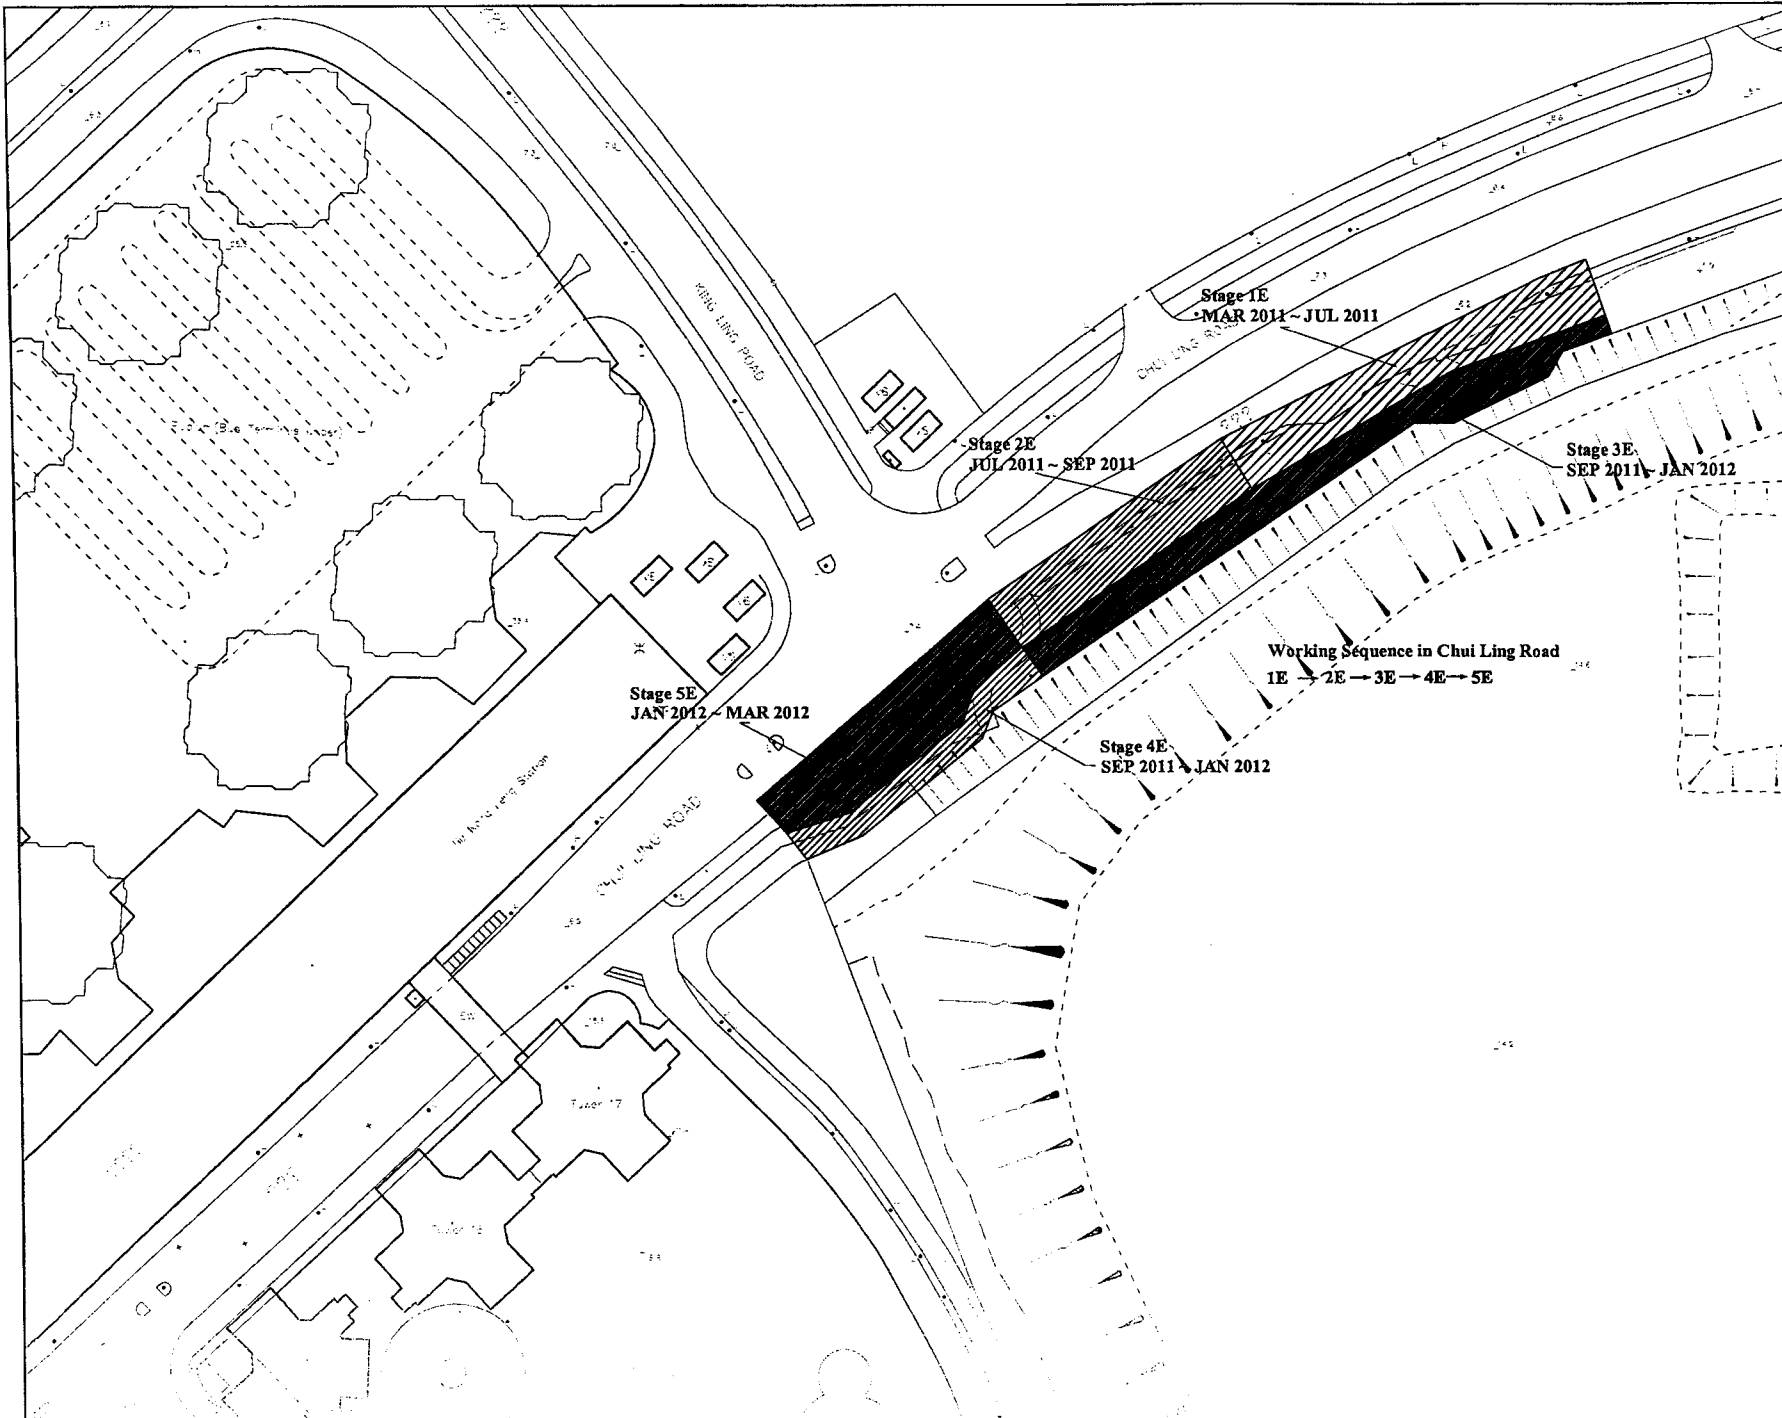

Rev	Description	Date

Client



CIVIL ENGINEERING AND DEVELOPMENT DEPARTMENT

MEINHARDT (C&S) Ltd
 Consulting Engineers
 基達士水務工程顧問有限公司
Member of Meinhardt Group Ltd

Main Contractor



俊和建築工程有限公司
CHUN WO CONSTRUCTION & ENGINEERING CO., LTD.

Project


CONTRACT NO. TK200801
INFRASTRUCTURE WORKS AT TOWN CENTRE SOUTH AND TU KENG LENG, TSEUNG KWAN O

Title

TTA SCHEMES IN CHUI LING ROAD

Drawn	Checked	Approved
Scale	CAD File No.	Date
First Issued	Drawing No.	

Copyright Reserved
 www.cedd.gov.hk

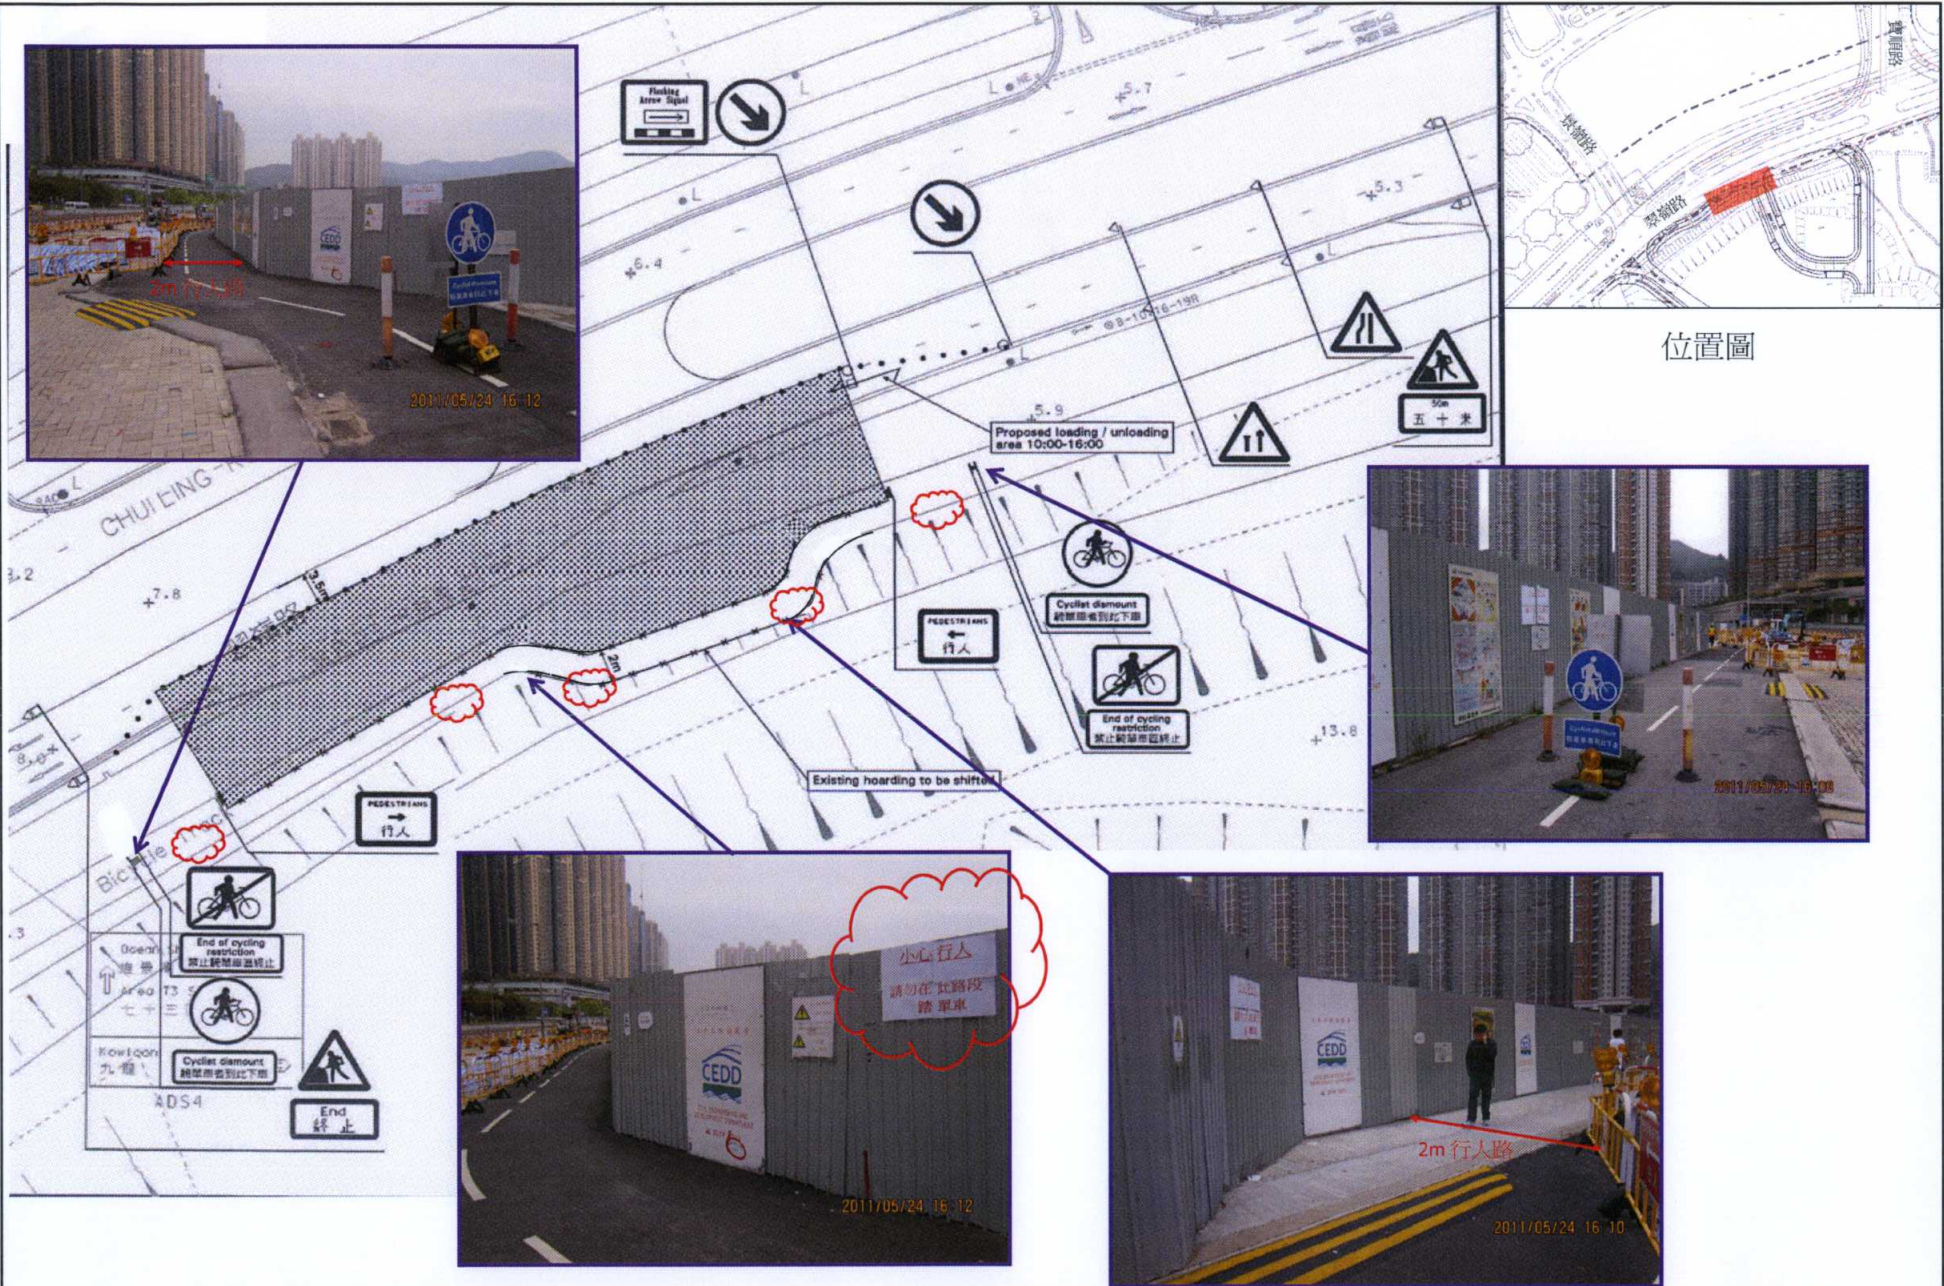

土木工程拓展署合約編號TK/2009/01 - 將軍澳市中心南及調景嶺的基礎設施工程
翠嶺路臨時交通措施