


HAD – MINOR WORKS PROJECT – TAI PO DISTRICT

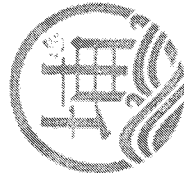



TP-DMW082 Development of a sitting-out area in a vacant site near Tat Wan
於達運路附近興建休憩公園



ARCHITECT/LEAD CONSULTANT
Tom Ip & Partners Architects Engineers &
Development Consultants Limited


SUB – CONSULTANTS
Paul Wong Consulting Engineers Ltd.
Daniel Chan & Associates Ltd.
Earthasia Limited
Hyder Consulting Limited

QUANTITY SURVEYORS & CONTRACT MANAGEMENT CONSULTANTS
Rider Levett Bucknall Limited

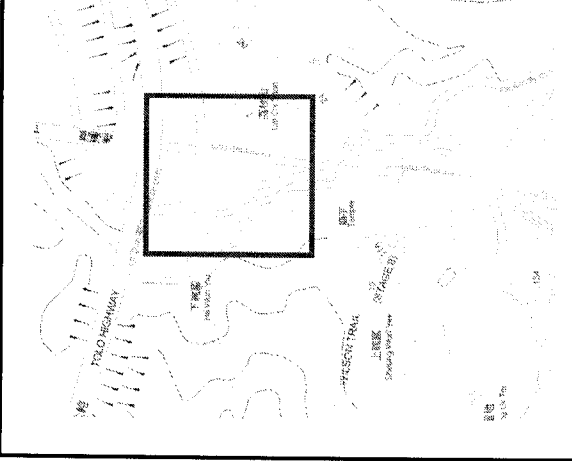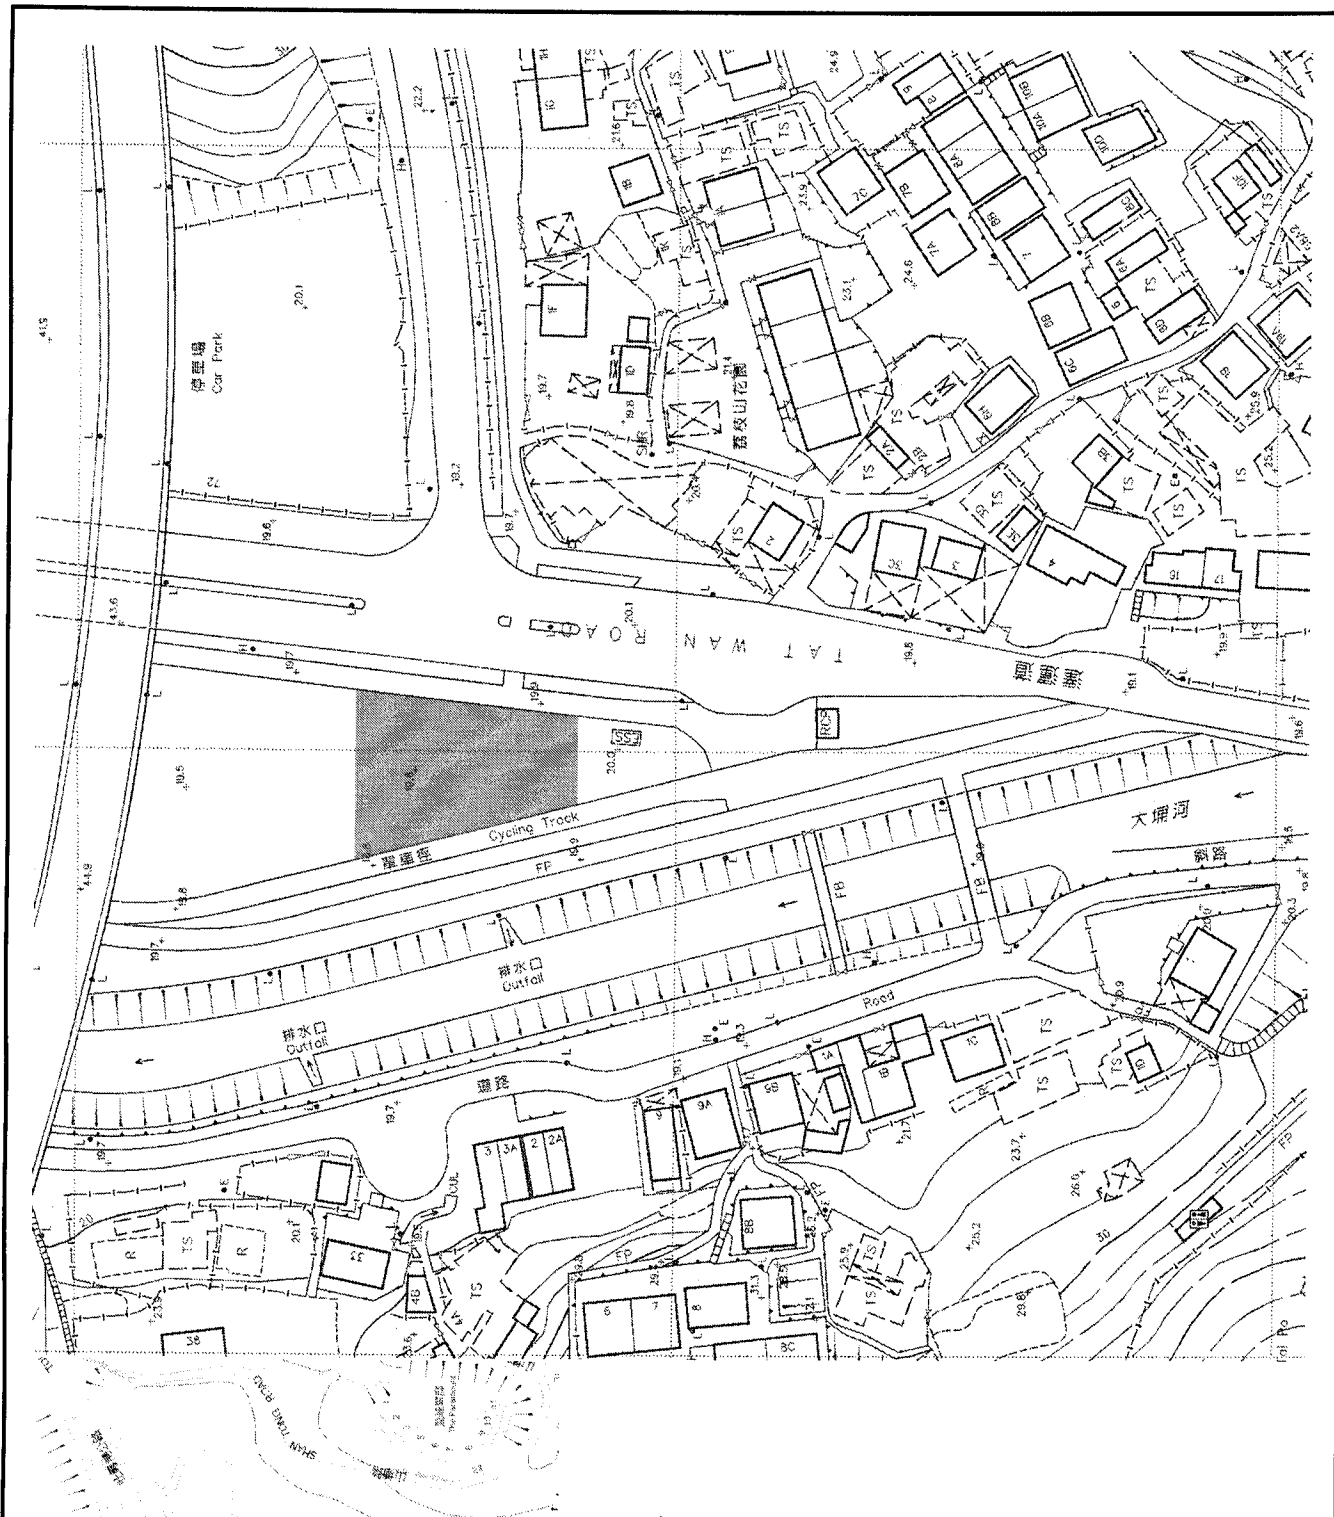

地盤面積: 880平方米
 領導部門: 康樂及文化事務署

位置圖

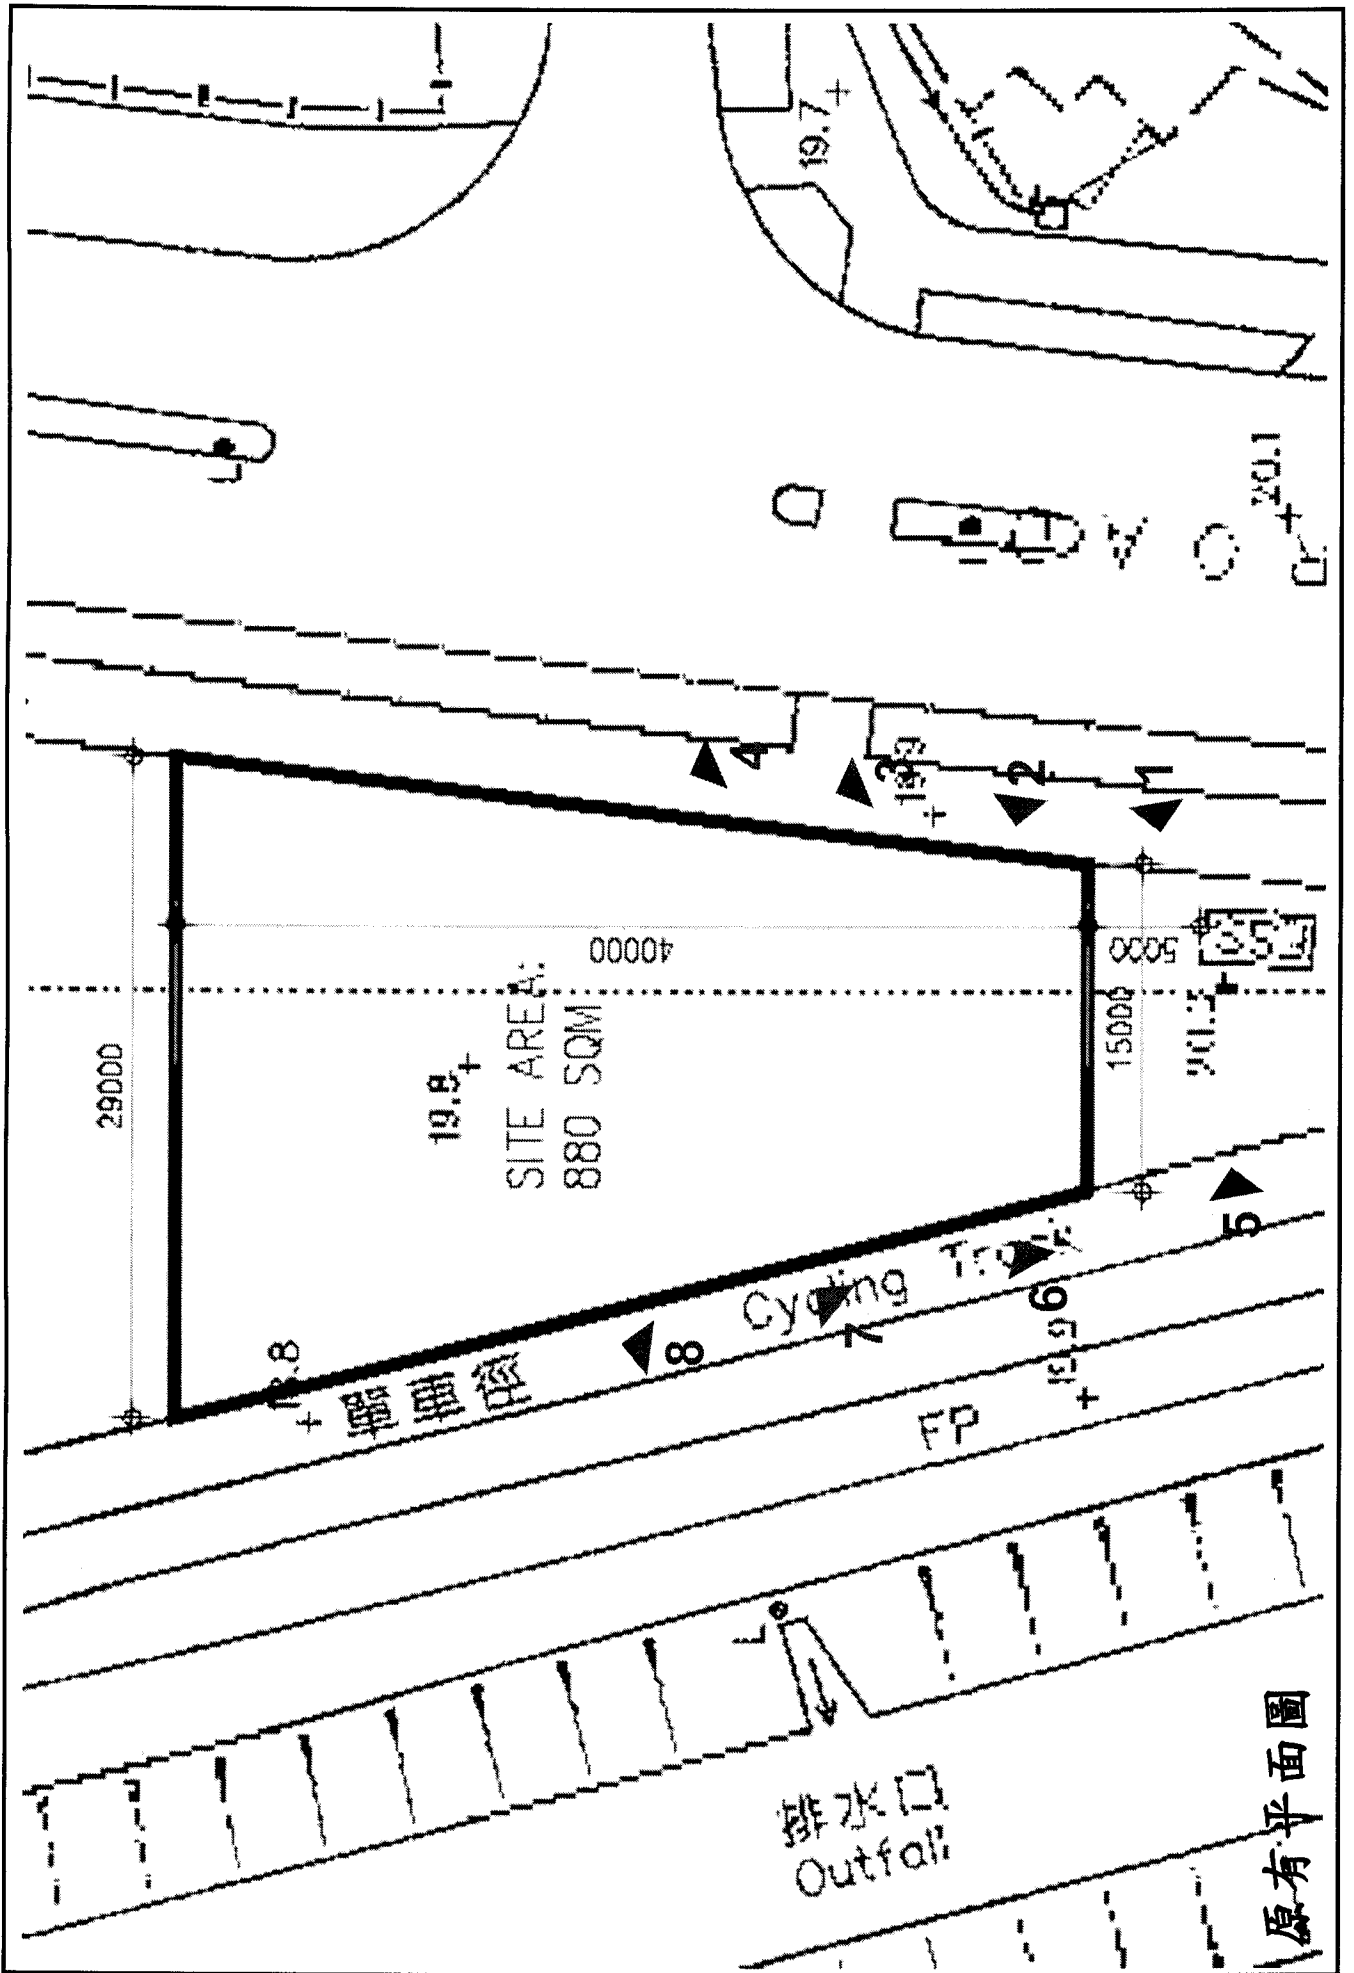

原有平面圖

