

## 荃灣區議會

### 工程項目第 821TH 號 北大嶼山公路景觀改善工程

#### 目的

本文件旨在向荃灣區議會議員提供有關北大嶼山公路景觀改善工程之工務計劃，並請議員支持該項工程計劃。

#### 背景

2. 香港國際機場自 1998 年啓用以來，北大嶼山公路已成為外地旅客和本港市民來往機場與各個目的地必經的主要路線。雖然沿路種有數千棵樹木，但公眾普遍認為綠化的效果不太顯著。

3. 在過去數年，路政署和康樂及文化事務署曾於北大嶼山公路沿路種植更多樹木。但由於各種因素，包括缺乏可供種植樹木的連續空間、貧乏的土壤、不足的泥土深度和缺乏灌溉系統等等，致使改善的效果不太理想。

4. 此項工程計劃的目的是為北大嶼山公路及隔鄰的翔東路之環境帶出顯著的綠化和環境美化效果。

#### 工程計劃說明

5. 此項工程計劃的範圍包括：

- (a) 沿北大嶼山公路及翔東路之兩旁加種樹木、灌木及地披植物;
- (b) 增加北大嶼山公路及翔東路兩旁斜坡的綠化覆蓋率;
- (c) 把北大嶼山公路及翔東路之間的混凝土路旁帶改為植草路旁帶，以增加可供種植的空間;

- (d) 更換種植的土壤，以改善植物的生長環境;
- (e) 改善現有的灌溉系統或設置新的灌溉系統; 及
- (f) 相關的土木工程。

### 費用

- 6. 此項工程的估計費用約為七千萬元。

### 實施計劃

- 7. 預計此項工程於 2010 年 5 月開始施工，工程約需 30 個月完成。

### 諮詢意見

- 8. 請各議員就此項工程計劃發表意見及支持此項工程計劃。

### 附件

- 9. 本文件之附圖顯示工程完成後的模擬景觀，以供參考。

路政署工程部 2009 年 9 月 2 日




Notes

LEGEND: 圖例:




STUDY AREA 研究範圍

離島區  
ISLANDS DISTRICT

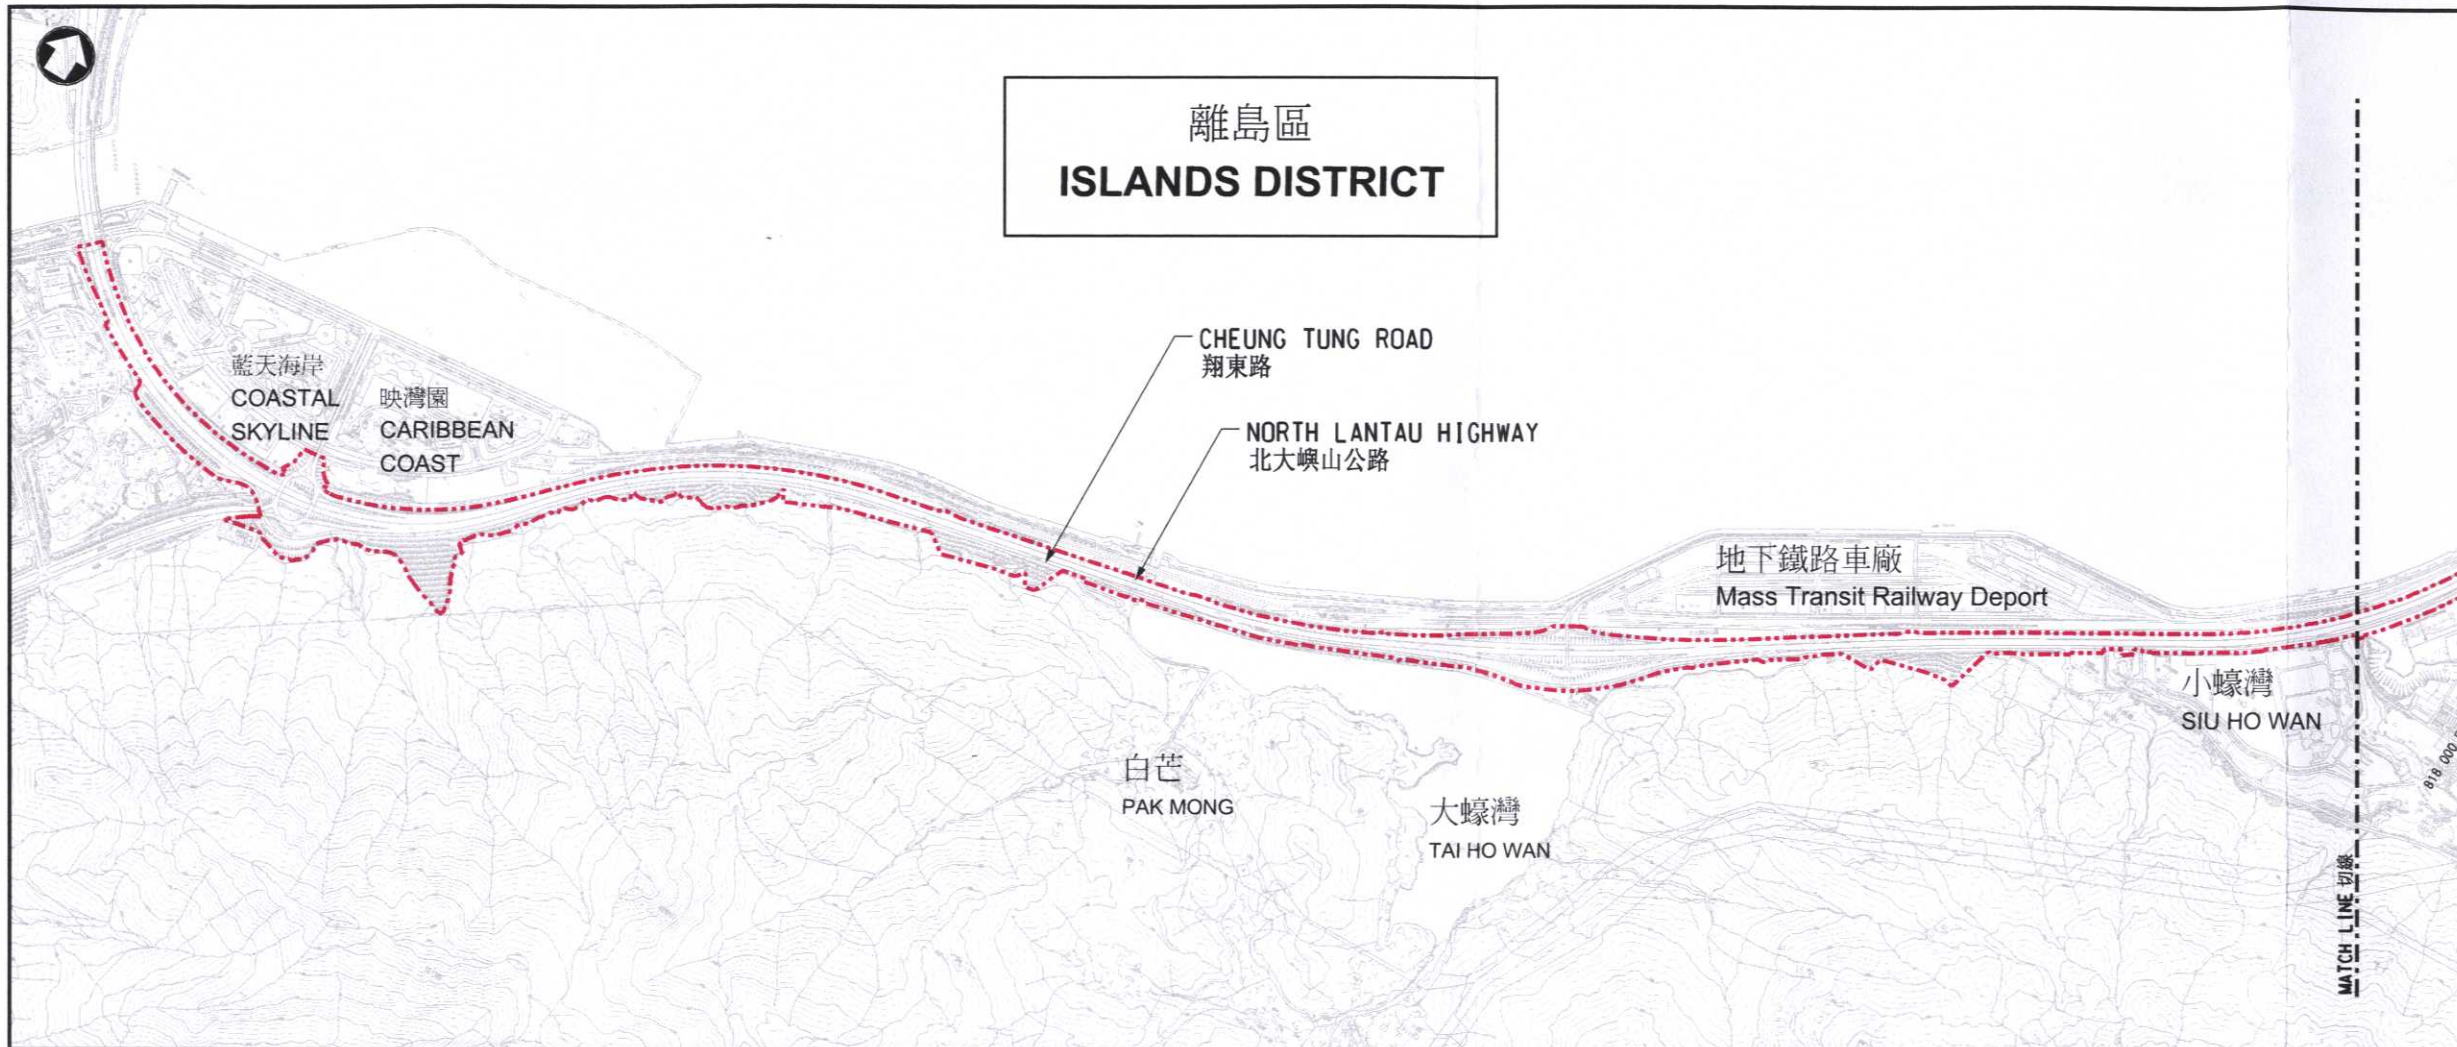

荃灣區  
TSUEN WAN DISTRICT

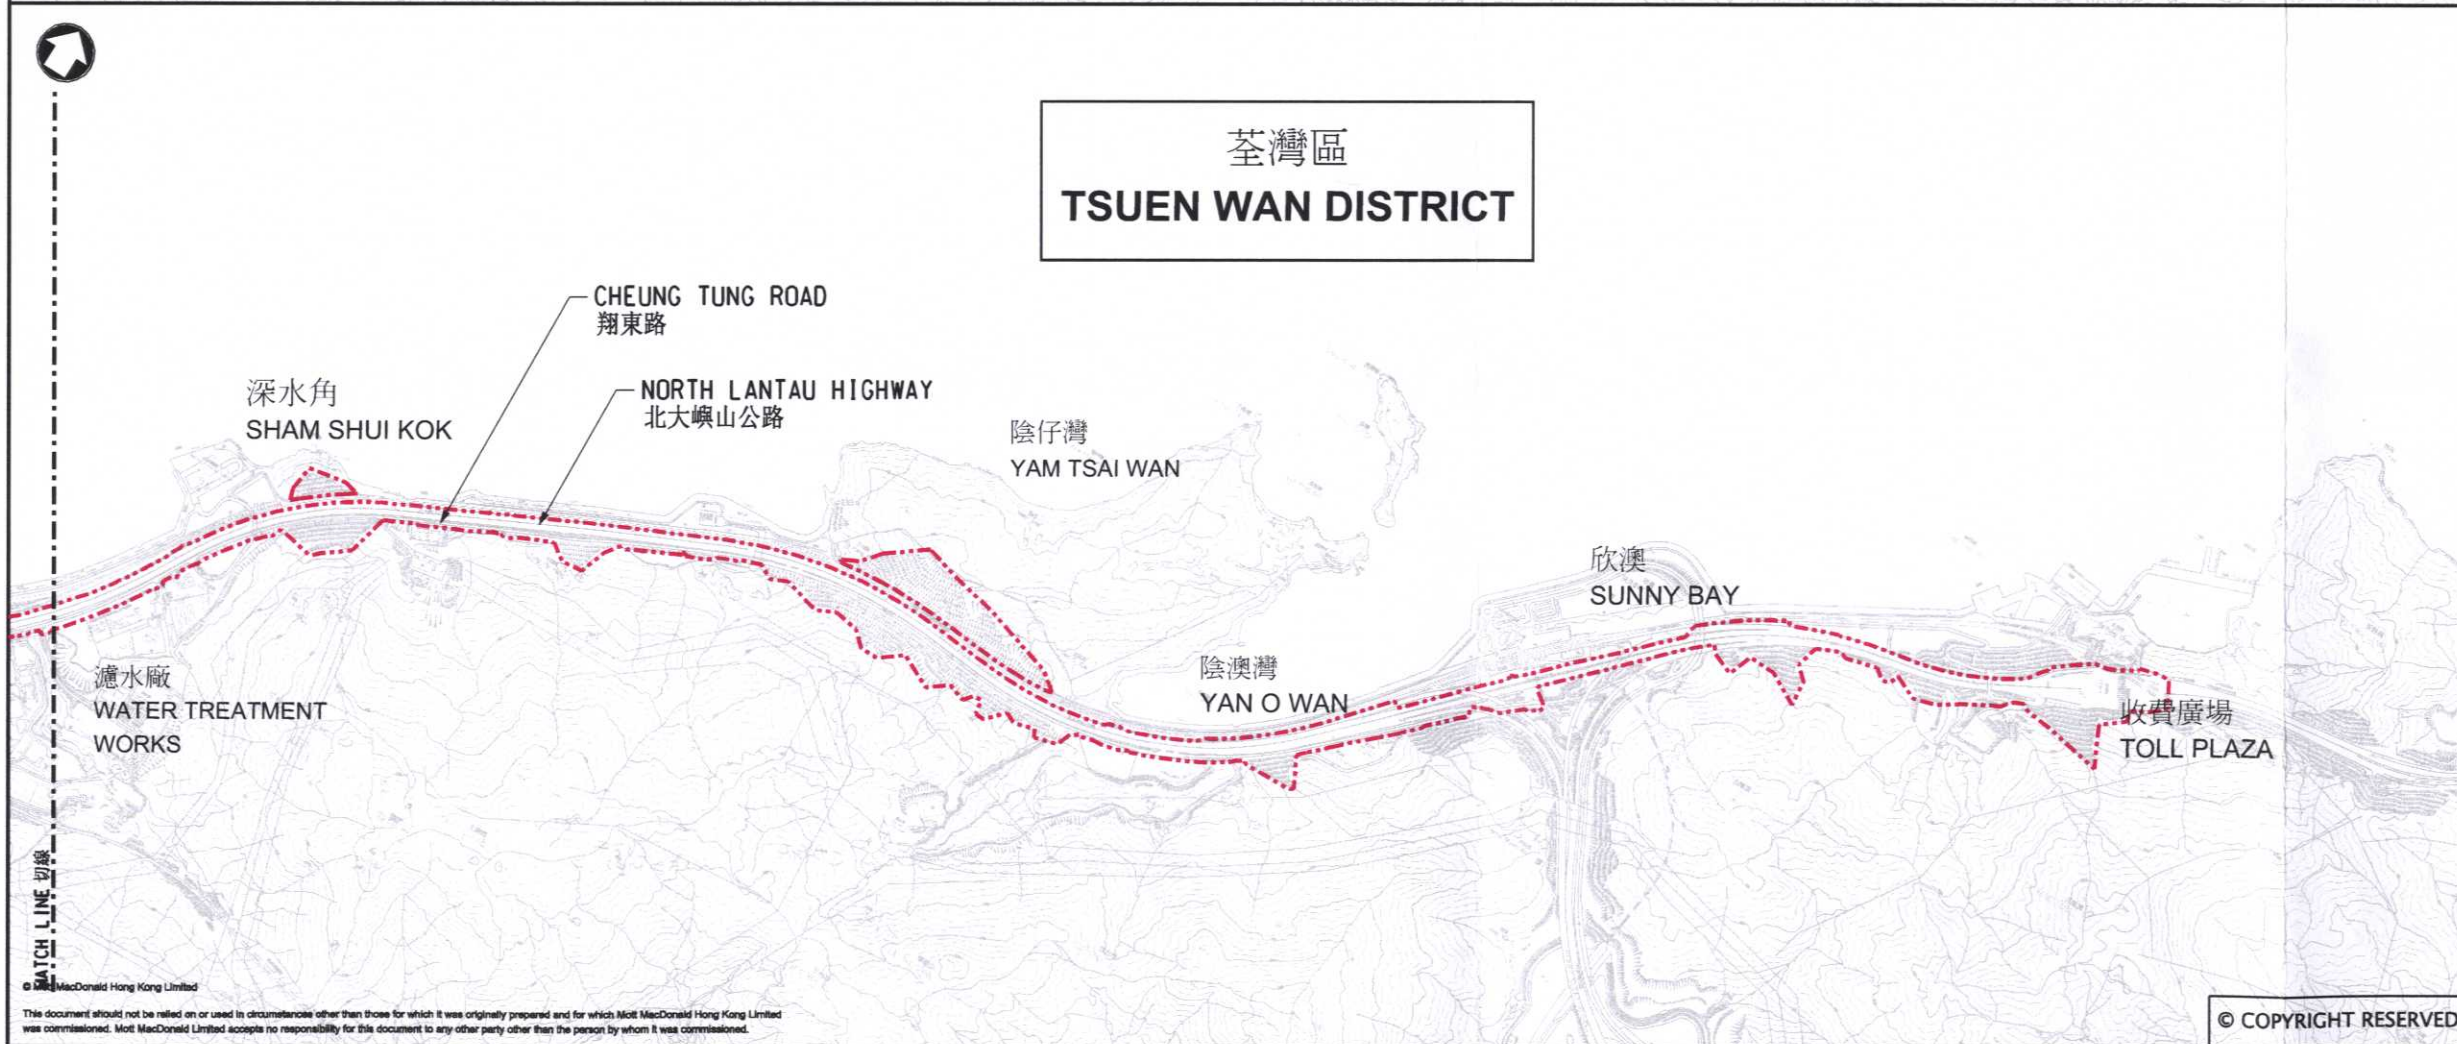

P1	SEP 09	KKL	FIRST ISSUE	JT	HTC
Rev	Date	Drawn	Description	CHK'd	App'd

Client

香港路政署  
HIGHWAYS DEPARTMENT  
HONG KONG

香港測量師學會土打道25號樓上11樓1101-2室  
Room 1101-2, 11/F, Top Story Tower, 25 Cavendish Road  
Causeway Bay, Hong Kong  
Tel: (852) 2559 9438 Fax: (852) 2559 9841

7/F West Wing Office Building  
New World Centre, 20 Salisbury Road  
Tsimshatsui, Kowloon  
Hong Kong  
T +852 2828 8757  
F +852 2827 1829  
W www.mottmac.com.hk


Project 項目名稱  
PWP Item No. 821TH  
Further Landscape Enhancement to  
North Lantau Highway  
工務計劃項目第821TH號  
北大嶼山公路景觀改善工程

Title 圖則名稱  
FIGURE 1  
STUDY AREA  
圖一  
項目研究範圍

Designed	JT	Eng.Chk.	PAH	
Drawn	KKL	Coordination	JT	
Dwg.Chk.	JT	Approved	HTC	
Scale at A1 比例	Project 253042	Status	PRE	
1:10000@A1	CAD file A:\253042\PREL\M\253042-PC-1000.dgn	Rev	P1	
Drawing No 圖號	253042/PC/1000			



現況  
Existing Condition

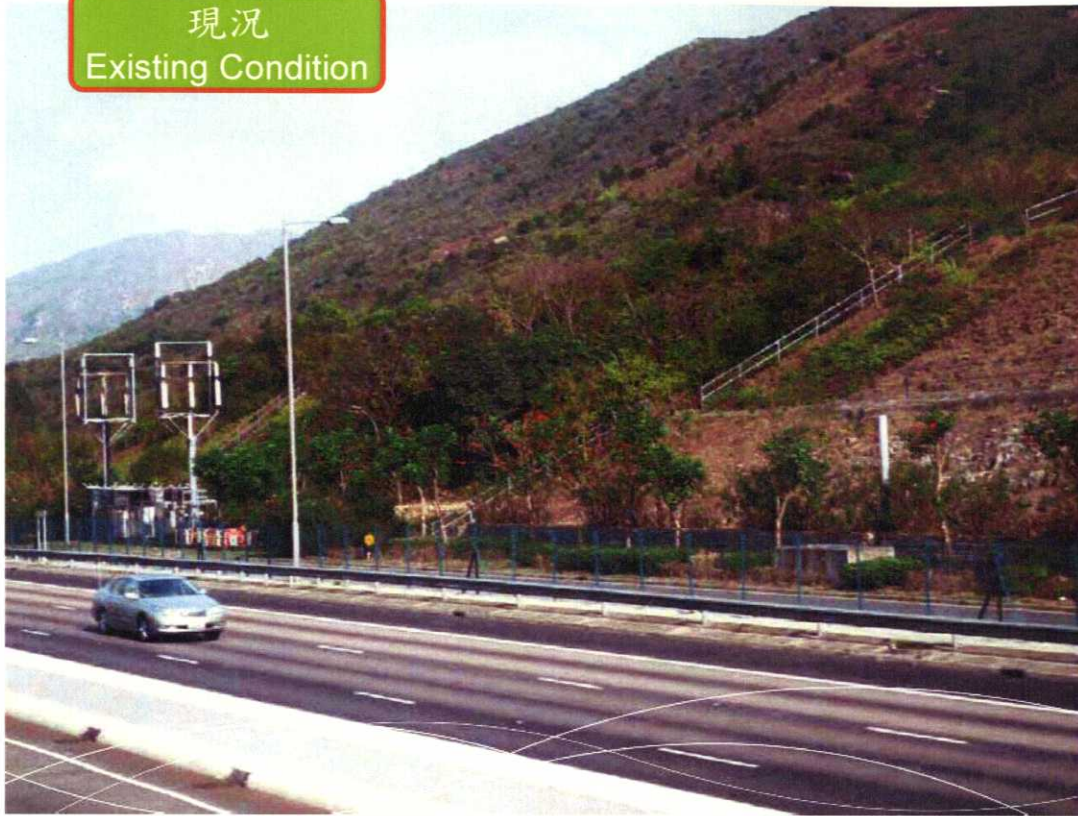


往機場方向 - 近映灣園  
Airport Bound – near to Caribbean Coast

綠化設計  
GREENING TREATMENT



效果圖  
Greening Illustration

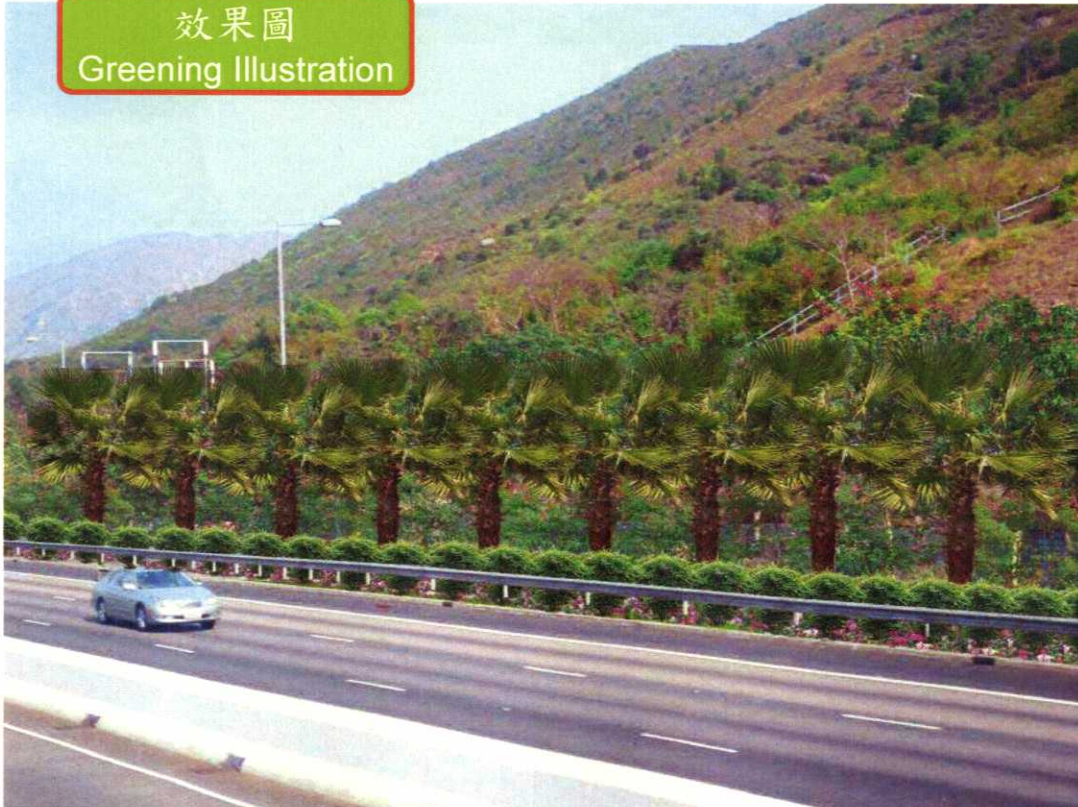

往機場方向 - 近映灣園  
Airport Bound – near to Caribbean Coast

綠化設計  
GREENING TREATMENT





現況  
Existing Condition



往機場方向 - 近欣澳  
Airport bound – near to Sunny Bay

綠化設計

GREENING TREATMENT



效果圖  
Greening Illustration



往機場方向 - 近欣澳  
Airport bound – near to Sunny Bay

綠化設計

GREENING TREATMENT





現況  
Existing Condition



往九龍方向 - 青馬收費廣場  
Kowloon Bound - Lantau Link Toll Plaza

綠化設計  
GREENING TREATMENT  
Mott MacDonald  
eodg earthasia limited

效果圖  
Greening Illustration




往九龍方向 - 青馬收費廣場  
Kowloon Bound - Lantau Link Toll Plaza

綠化設計  
GREENING TREATMENT  
Mott MacDonald  
eodg earthasia limited



現況  
Existing Condition

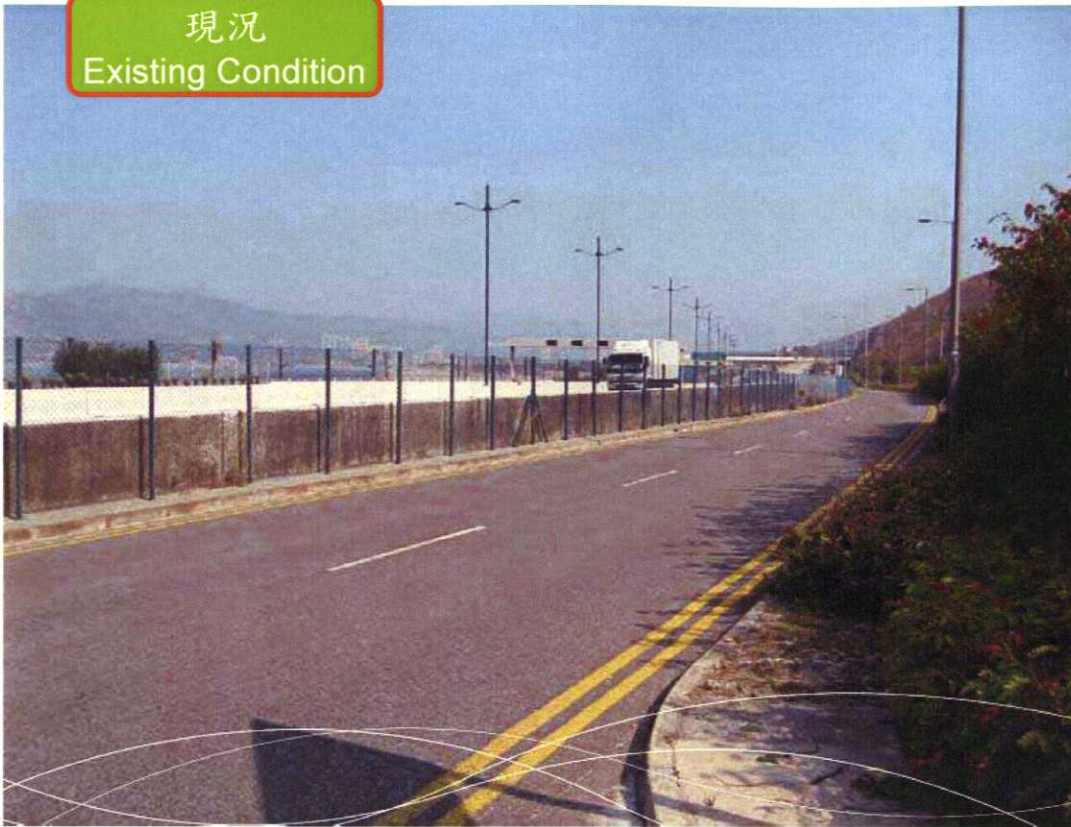

翔東路 - 近大蠔灣  
Cheung Tung Road – near to Tai Ho Wan

綠化設計  
GREENING TREATMENT



效果圖  
Greening Illustration



翔東路- 近大蠔灣  
Cheung Tung Road – near to Tai Ho Wan

綠化設計  
GREENING TREATMENT





現況  
Existing Condition



斜坡綠化設計  
SLOPE GREENING



效果圖  
Greening Illustration



斜坡綠化設計  
SLOPE GREENING

