

黃大仙區議會轄下

地區設施管理委員會文件第 35 /2011 號 (31.5.2011)

### 新蒲崗環境設施改善計劃進展報告

#### 目的

本文件旨在告知地區設施管理委員會（設管會）各委員有關由新鴻基地產發展有限公司(新鴻基)於新蒲崗推行的環境設施改善計劃(計劃)的進展。

#### 背景

2. 設管會在二零零七年五月二十二日第三次會議上表示支持計劃，並通過由李達仁議員及莫應帆議員代表設管會參與為計劃而成立之工作小組。及後工作小組亦邀請了李德康議員參與。計劃分為三個部份，各部份工程進展如下。

#### 第一項工程（景福街/寧遠街私家車泊車位改劃為行人專區）

3. 工作小組已通過新鴻基的弧形路面設計(附件一)。路政署正就承諾書內容諮詢法律意見。預計新鴻基可於本年七月中旬與路政署簽訂承諾書並開始重鋪路面，整項工程可於九月完成。

#### 第二項工程（重鋪越秀廣場與景福街休憩處之間行人路）

4. 新鴻基擬計劃使用以紅色為主、灰色為副的地磚，先為景福街休憩處外圍的行人路重鋪路面(詳情見附件二)。新鴻基現正向路政署申請施工許可證，預計重鋪路面工程可於八月開展及十一月完成。

5. 另外景福街休憩處將新增出入口通道，而現有的入口則會加闊。

休憩處將亦會新增長椅及廢物箱。新鴻基與康樂及文化事務署(康文署)正就工程設計進行討論；新鴻基會更新施工項目及工程圖則，預計六月中將有關資料呈交康文署審批。

### 第三項工程（增設及翻新仁愛街遊樂場設施）

6. 建築署將會於六月下旬開始翻新仁愛街遊樂場。工程包括重鋪地台，於富源街增設出入口，在現時各出入口加設無障礙設施，將傷殘人士洗手間出入口移位，並進行重植花草工程以擴闊場內空間。新鴻基將配合建築署工程，於園內加設康體設施、遷移及重鬆座椅。工程細節載於附件三。此項工程預計於十一月完成。

### 動土典禮

7. 由於計劃各部份將陸續開始施工，設管會計劃擬定於本年七月十六日下午假新蒲崗仁愛街遊樂場舉行「新蒲崗環境設施改善計劃動土典禮」，屆時將邀請設管會委員及居民組織出席。新鴻基已聯絡公關及推廣公司籌備典禮工作。

### 文件提交


8. 本文件將提交設管會二零一一年五月三十一日第二十二次會議，供各委員參閱。

黃大仙區議會秘書處

檔案編號：WTSDC 13-15/5/11

二零一一年五月




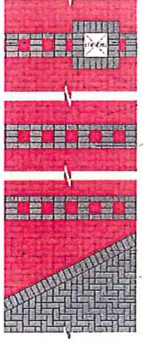

GENERAL PAVING PATTERN (TYPE3)

FOR WONG TAI SIN

附件三

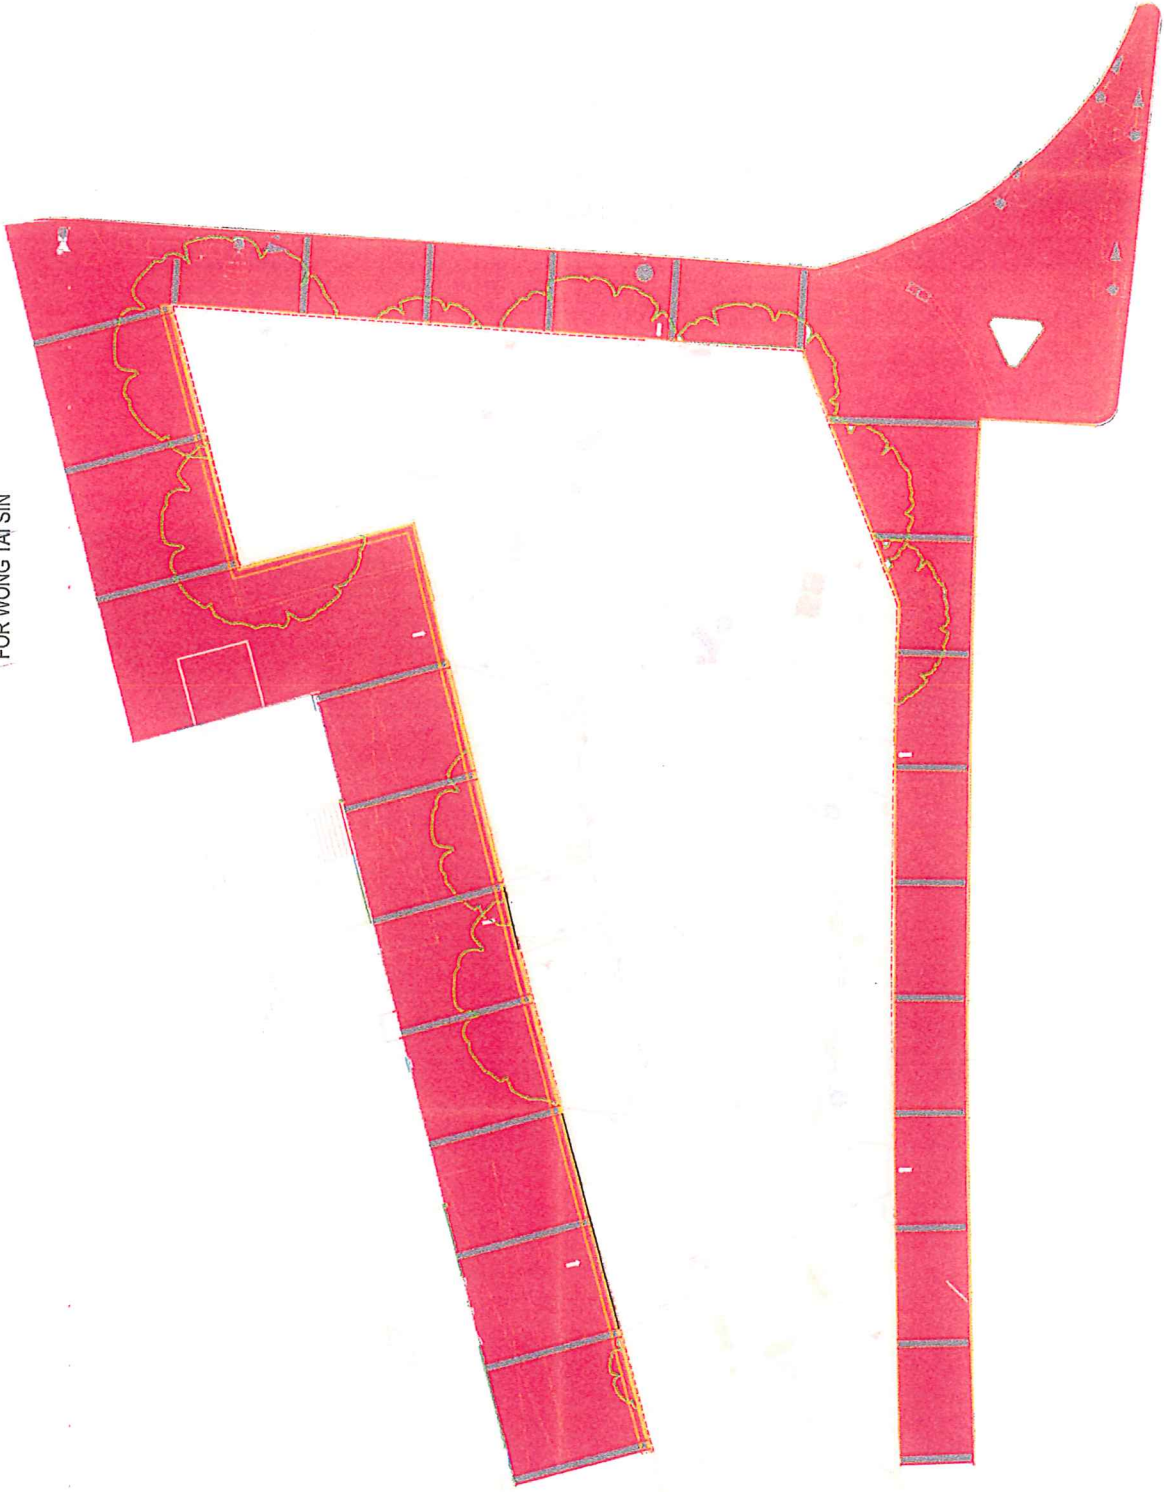

PROJECT No. : D63505  
DATE: 2011.05.20



第二階段工程設計概念圖則修改 - Area 2 - Proposed Paving Layout Plan

新蒲崗環境改善計劃建議方案




FOD YUEN STREET

SHUNG LING STREET

**LEGEND:**

- NEW PERGOLA WITH 3 NOS. OF EXISTING BENCHES (REFURBISHED) TO BE RELOCATED  
MODEL: LP1C02  
- 3 SETS (TOTAL: 9 NOS. OF EXISTING BENCHES)
- NEW PERGOLA WITH 2 NOS. OF EXISTING BENCHES (REFURBISHED) TO BE RELOCATED  
MODEL: LP1C02  
- 3 SETS (TOTAL: 6 NOS. OF EXISTING BENCHES)
- EXISTING BENCHES (REFURBISHED) TO BE RELOCATED  
(EXACT LOCATION TO BE CONFIRMED BY LSS)  
- 5 NOS.
- NEW LITTER BIN  
MODEL: LP3B01-RP  
- 4 NOS.
- NEW ELDERLY FITNESS EQUIPMENT

NOTE: ALL DIMENSION SHOWN ARE FOR REFERENCE ONLY AND TO BE CONFIRMED ON SITE.

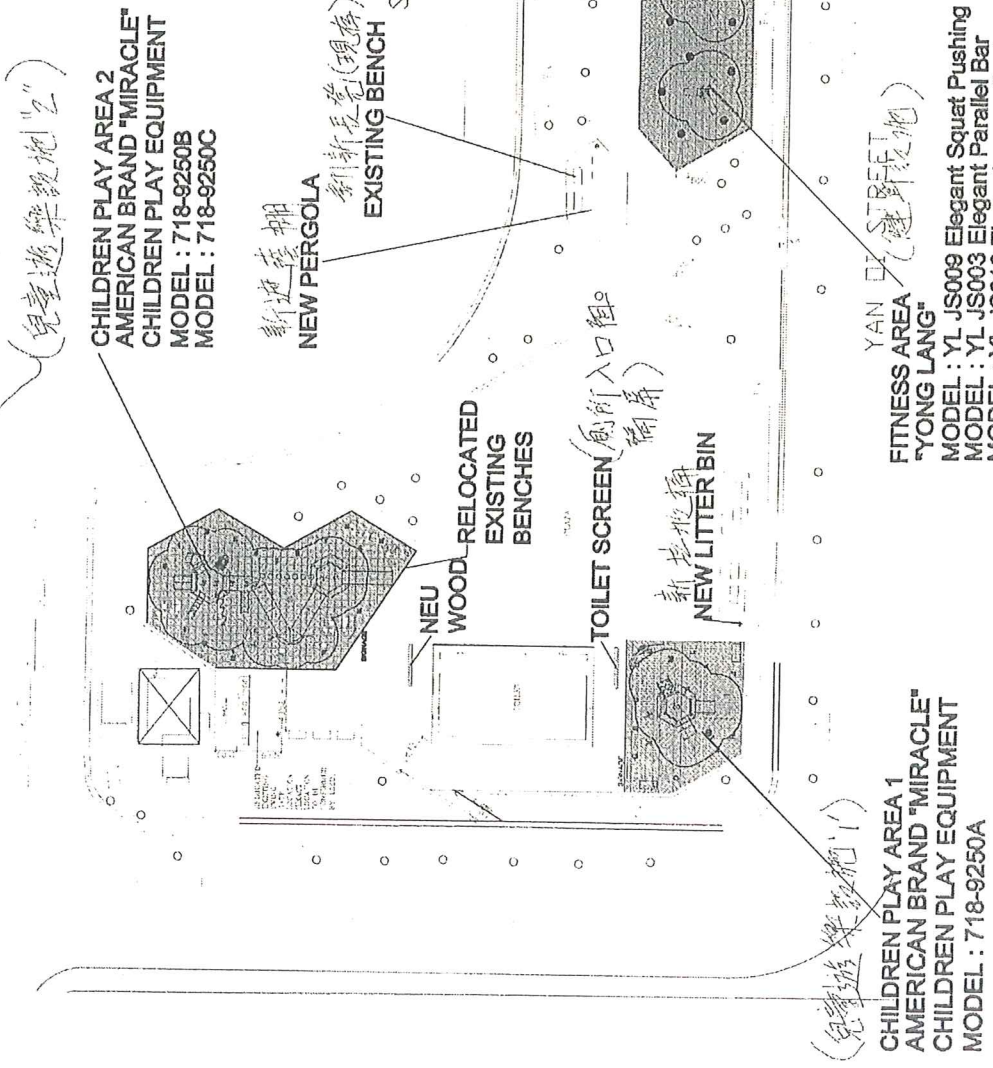

(兒童遊樂設施"2")  
CHILDREN PLAY AREA 2  
AMERICAN BRAND "MIRACLE"  
CHILDREN PLAY EQUIPMENT  
MODEL : 718-9250B  
MODEL : 718-9250C

新遊樂棚  
NEW PERGOLA  
新遊樂架(現存)  
EXISTING BENCH

WOOD RELOCATED EXISTING BENCHES

TOILET SCREEN (廁所入口欄)  
NEW LITTER BIN

(兒童遊樂設施"1")  
CHILDREN PLAY AREA 1  
AMERICAN BRAND "MIRACLE"  
CHILDREN PLAY EQUIPMENT  
MODEL : 718-9250A

YAN OI STREET  
FITNESS AREA "YONG LANG"  
MODEL : YL JS009 Elegant Squat Pushing  
MODEL : YL JS003 Elegant Parallel Bar  
MODEL : YL JS016 Elegant power Push

MODEL : YL JS015 Elegant Cycling Machine  
MODEL : YL JS005 Elegant Push Hand  
MODEL : YL JS013 Elefant Big Wheels

<p>Spart Fair Limited Spart Fair (China) Limited 廣飛有限公司 廣飛(中國)有限公司</p>	Project: YAN OI STREET PLAYGROUND, SAN PO KONG		Description of Revision	
	Drawing Title: YAN OI STREET PLAYGROUND PLAN VIEW		2	
Drawing No.: 10-9250-05-13		Herdies: PETER CHOW	COLOR IS SUBJECT TO VARIATION	
Scale: NTS		Date: 23-05-2011		

7/5/2011