



油尖旺區議會交通及運輸委員會會議

運輸署 / 路政署正在施工中或準備於短期內施工的主要交通改善工程項目及時間表(截至2010年12月)

項目編號	擬建的交通改善工程項目	地點	預期動工日期	預期完工日期	詳細備註	運輸署工程師姓名(電話)	路政署工程師姓名(電話)
KL/10/01370	巴士總站加設傷殘人士過路設施 (圖則編號: K050131.01E)	康宏廣場近科學館道	2010年11月初	2011年2月	工程已於2010年11月初展開，路政署承建商現正在施工中，預計工程在2011年首季完工。	戴尚勤先生 (2399 2511)	潘嘉敏先生 (2707 7217)
KL/10/02286	柯士甸道西天橋與雅翔道天橋交界改善工程 (圖則編號: K100397.01)	柯士甸道西與雅翔道	2011年2月	2011年6月	工程預計將於2011年2月開工。	葉冠強先生 (2399 2506)	潘嘉敏先生 (2707 7217)
KL/10/00962	興建新石梯 (圖則編號: K090796.01)	中匯街尾連接深旺道	2010年11月初	2011年2月	路政署承建商現正在施工中，預計工程在2011年1月底完工。	李祖賢先生 (2399 2509)	鄭淑嫻女士 (2707 7203)
KL/10/00409	擴闊行人過路處 (圖則編號: K090465.01A)	上海街與亞皆老街(朗豪坊對出)	2010年11月中	2011年1月	行人過路處擴闊工程已在2010年12月初大致上完成，尚餘的路燈遷移工程將於短期內進行。	李祖賢先生 (2399 2509)	鄭淑嫻女士 (2707 7203)
KL/09/02964	擴闊行人路及加設旅遊巴士上落客點 (圖則編號: K090088.01B) (進行道路改善工程時，現有的圍欄將會更換為特色圍欄)	介乎花園街至洗衣街的一段豉油街	2011年1月初	2011年6月	路政署已簽發工程令給承建商，由於近花園街有水務及香港寬頻工程在施工中，承建商現正協調水務署及香港寬頻並聯絡警察交通部安排封路及開展工程。	李祖賢先生 (2399 2509)	鄭淑嫻女士 (2707 7203)

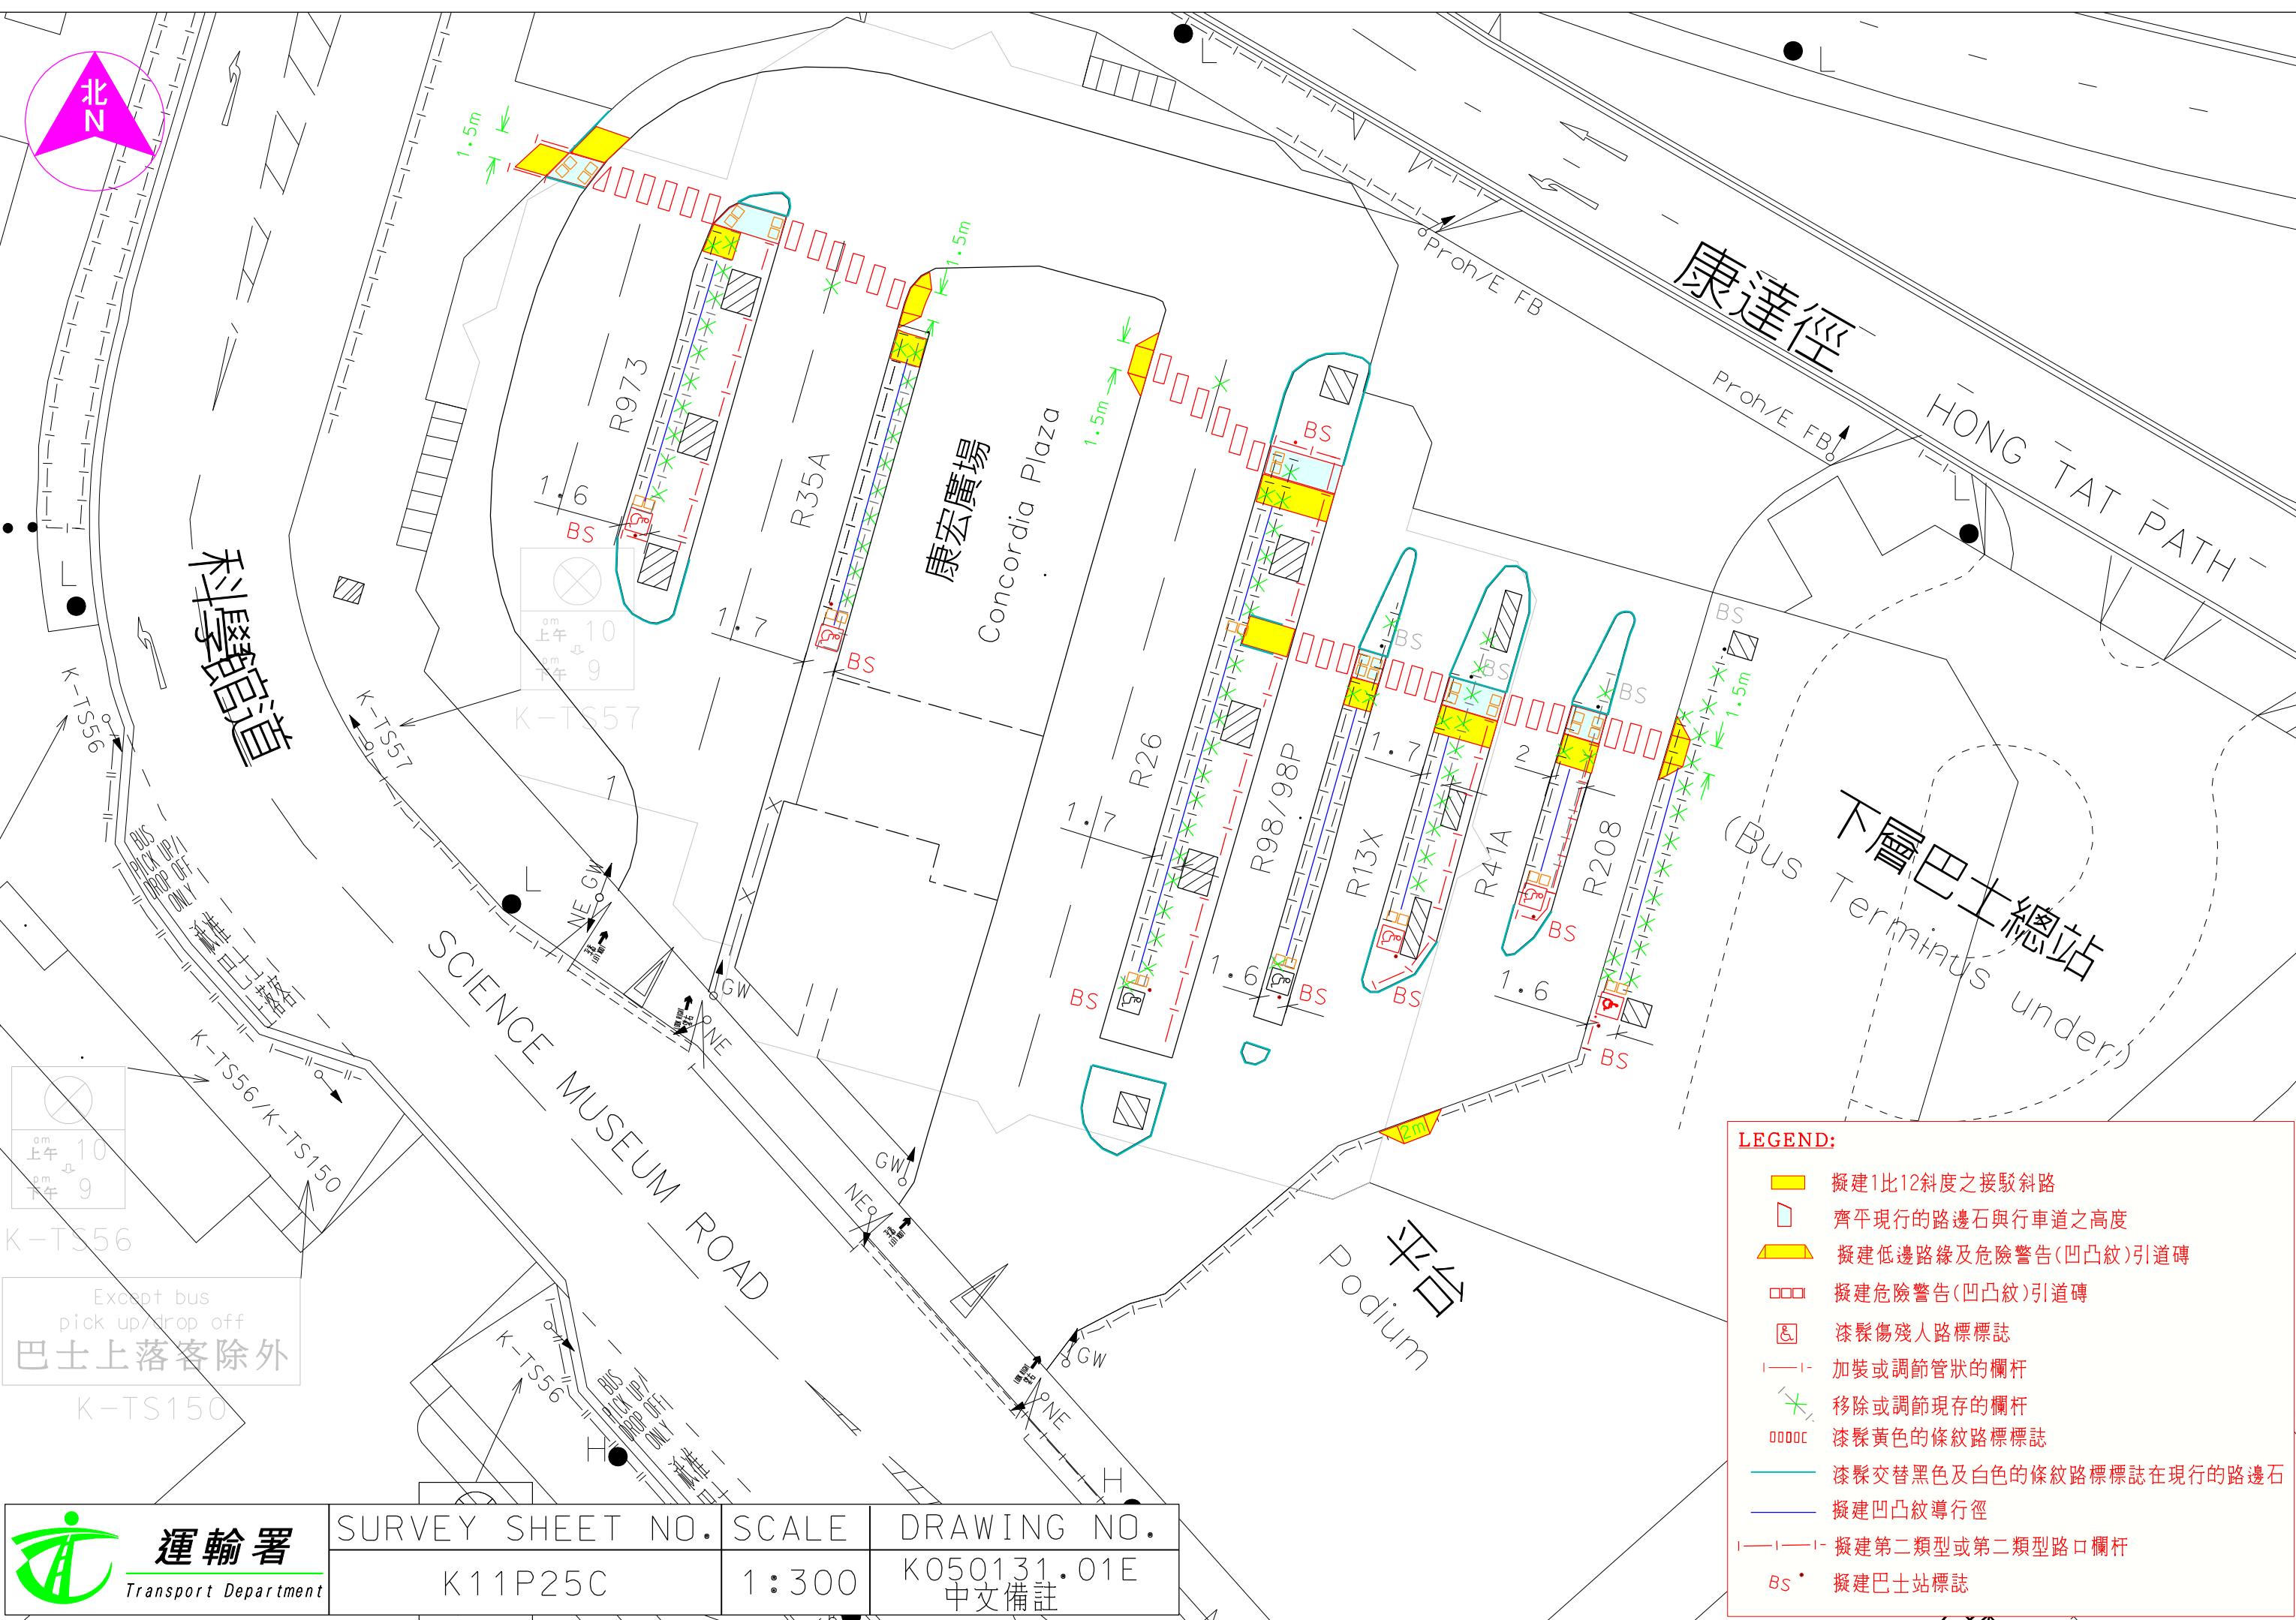

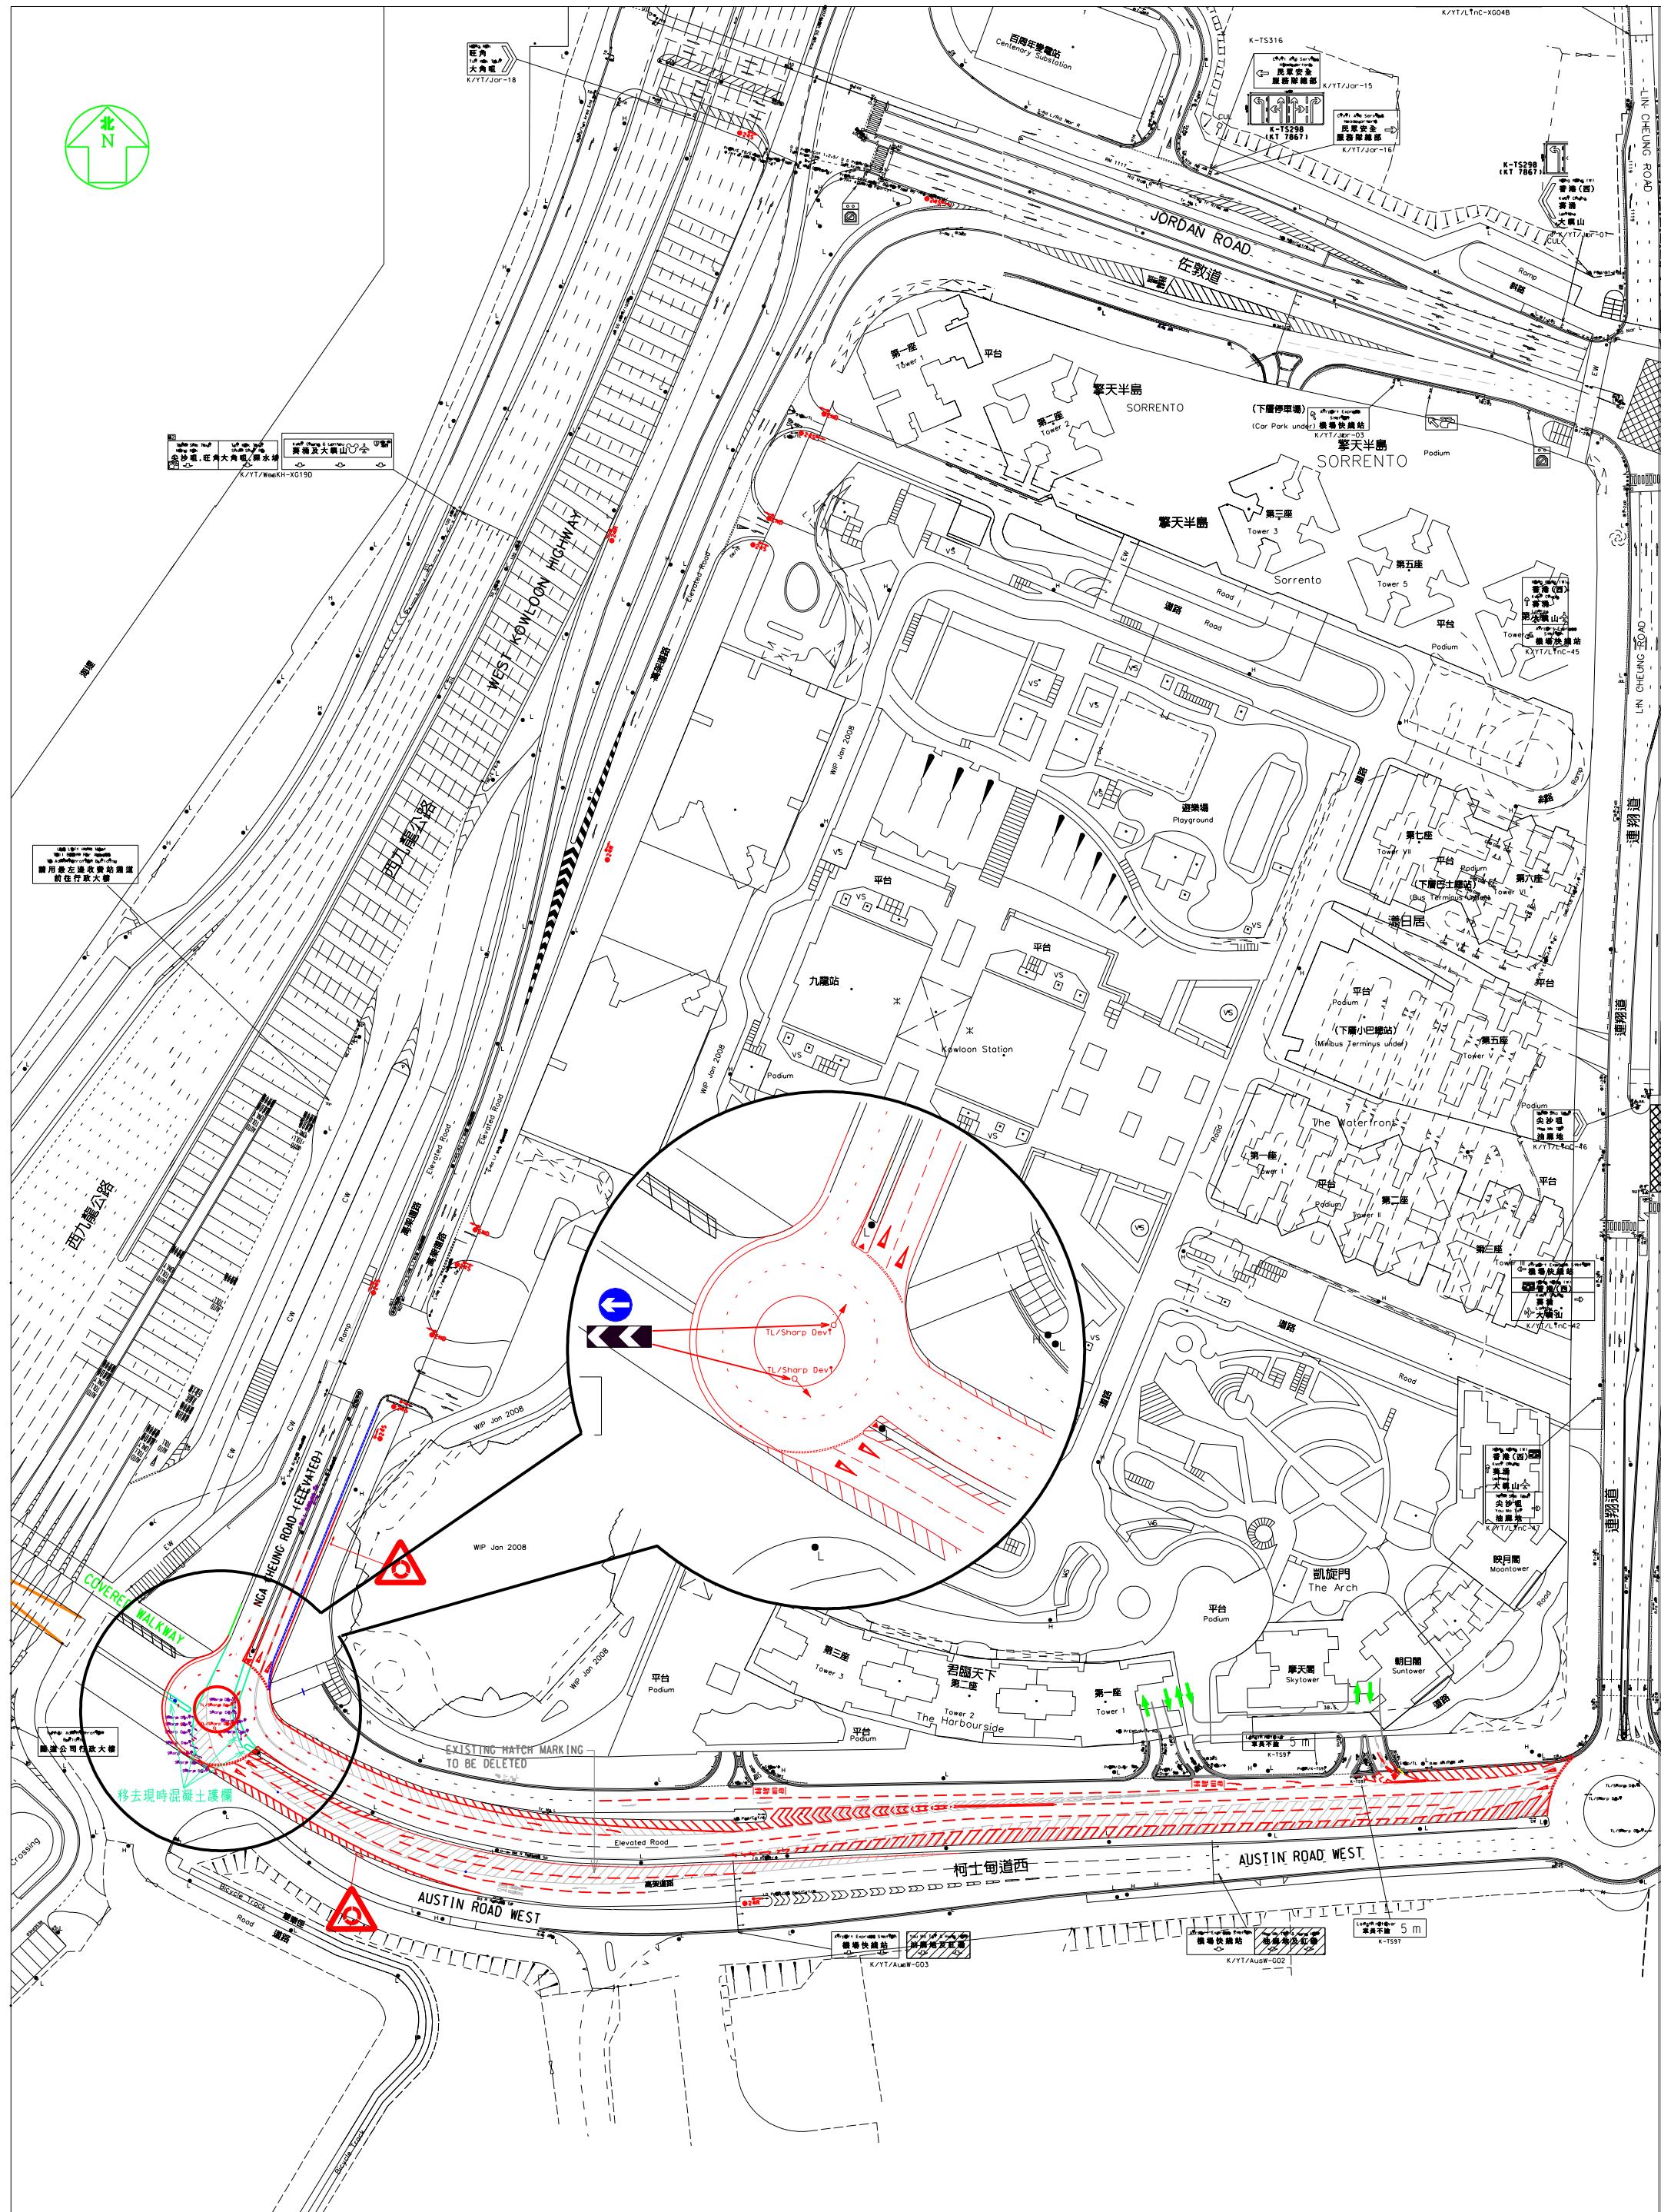

日期: 21-12-2010

比例: 1:1000 (A1 圖)

圖號:

K100397.01

柯士甸道西/雅翔道改善方案

KOK CHEUNG STREET

角祥街

中耀樓

58-48

現有連接中耀樓後方與深旺道的舊有樓梯，將在中匯街的新樓梯建成後作檢討並考慮封閉



SHAM MONG ROAD

深旺道

PED DIR
(660) ← PED DIR
(660) →



建議連接中匯街與深旺道的新建樓梯

運輸署

Transport Department



TRAFFIC ENGINEERING (KLN) DIV.
Office

Drawing Title
PROPOSED STAIRCASES AT FOOTPATH OF CHUNG WUI STREET
AND WONG TAI STREET TO SHAM MONG ROAD

Engineer
C.Y. LEE
Checked
C.Y. CHAN

Drawn
Y.L. YEUNG


Scale
1:300 (A4 SIZE)

Survey Sheet No.
K11P19A
Date
19-OCT-2009

Drawing No.
K090796.01

Circulation Date
20-OCT-2009


WRF No. WRJ/HV/TE/KL/10/00962

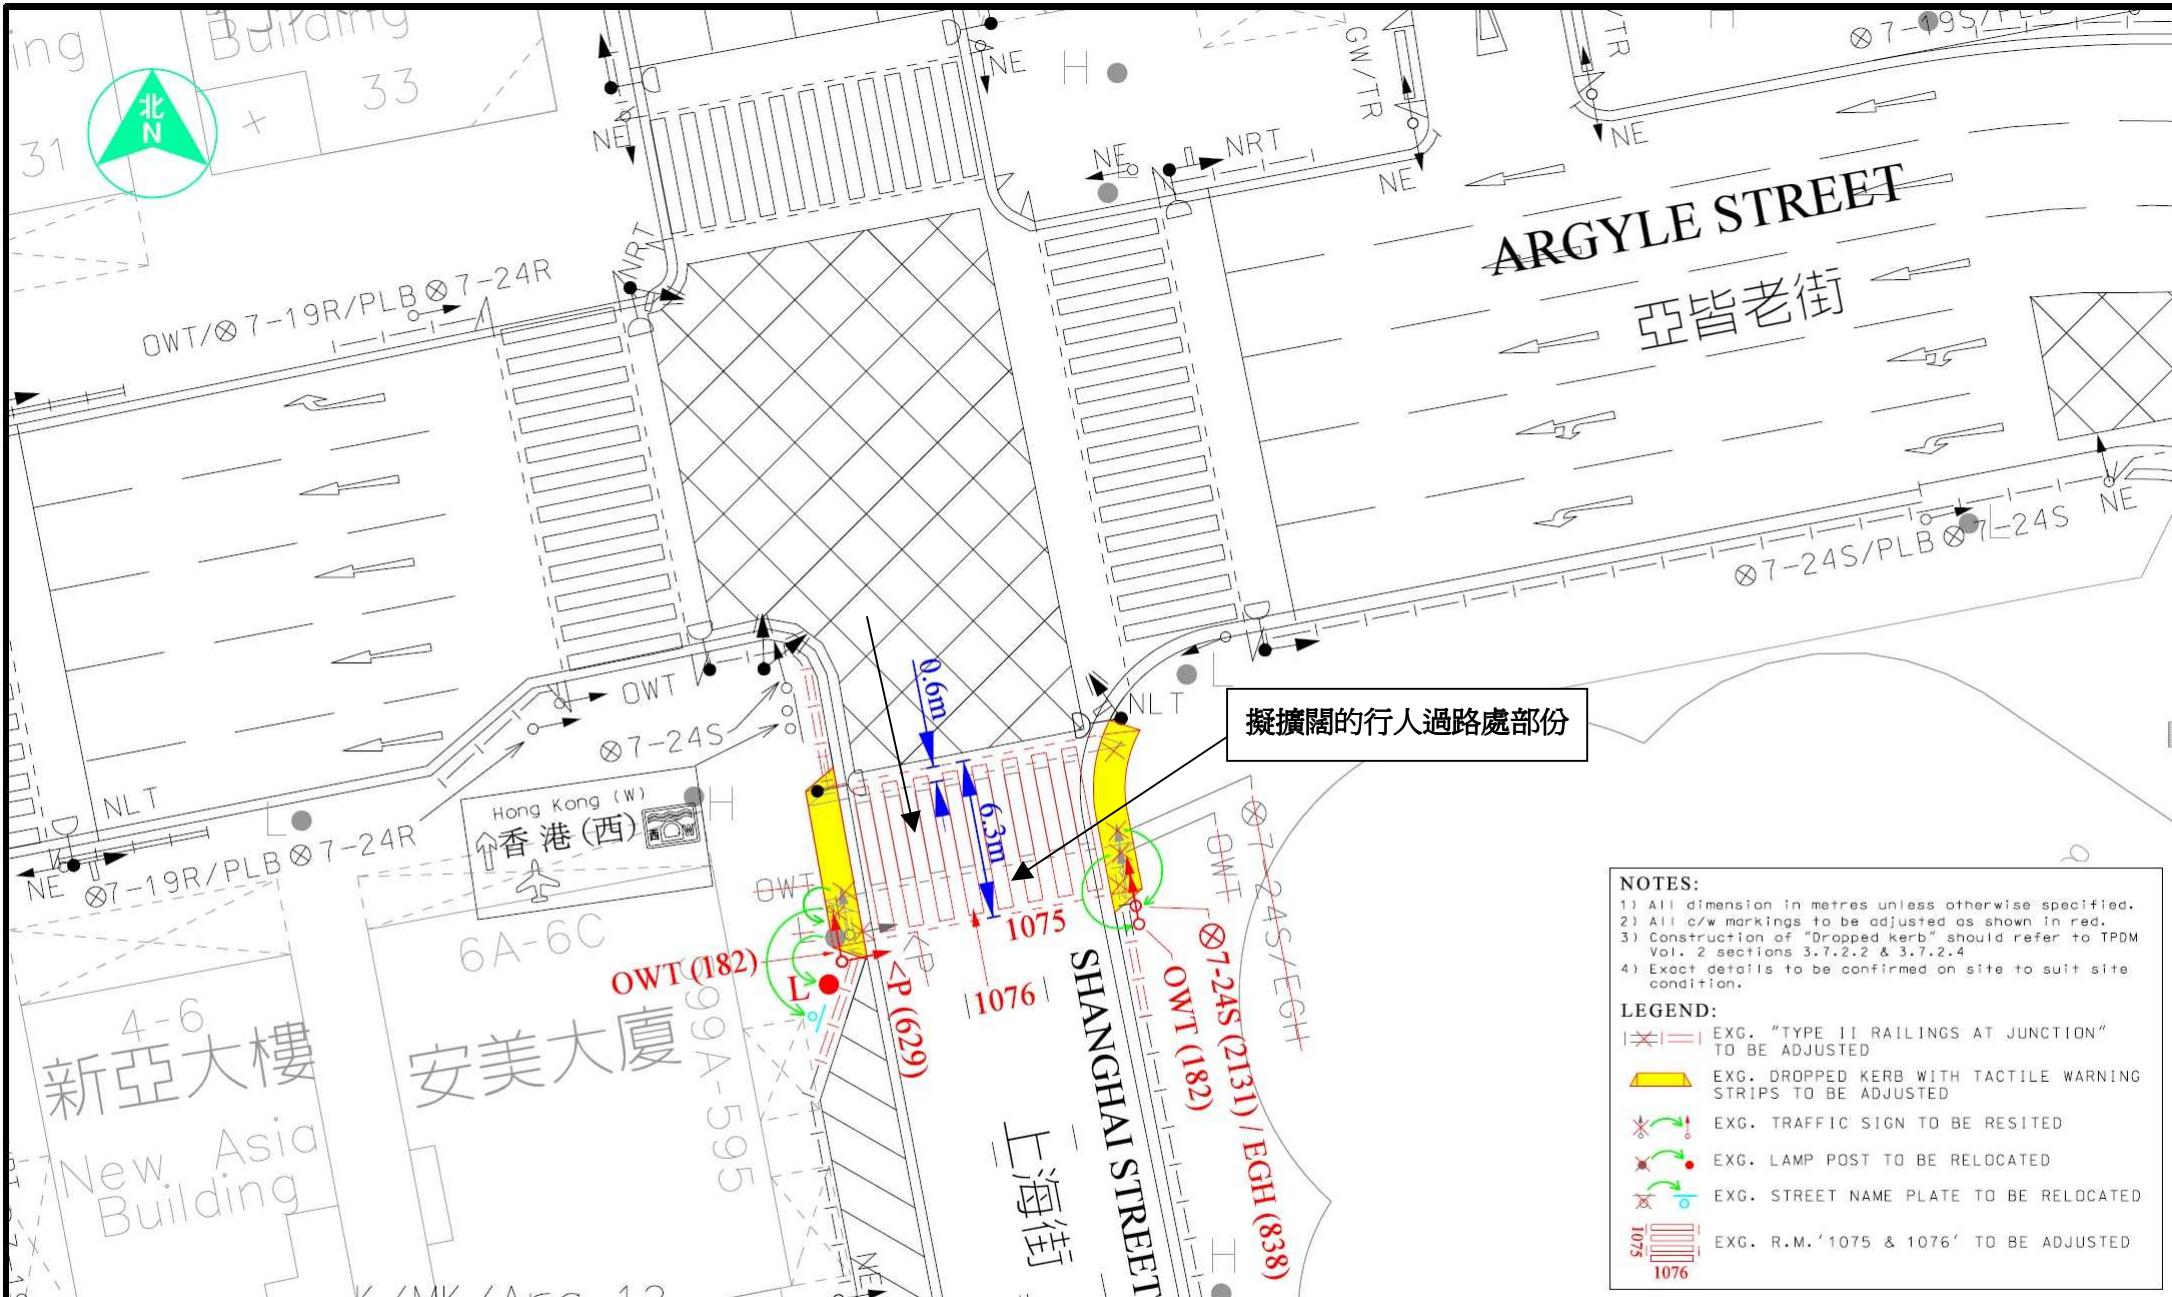

	運輸署 Transport Department
Office TRAFFIC ENGINEERING (KLN.) DIV.	Engineer C.Y. LEE Checked C.Y. CHAN
Drawn Y.L. YEUNG	Drawing Title WIDENING THE EXISTING PEDESTRIAN CROSSING AT SHANGHAI STREET J/W ARGYLE STREET

Survey Sheet No. K11P19B
Date 22-FEB-2010
Drawing No. K090465.01A
Circulation Date 26-JUN-2009
WRF No. WR/HY/TE/KL/10/00409

Scale 1:300 (A4 SIZE)

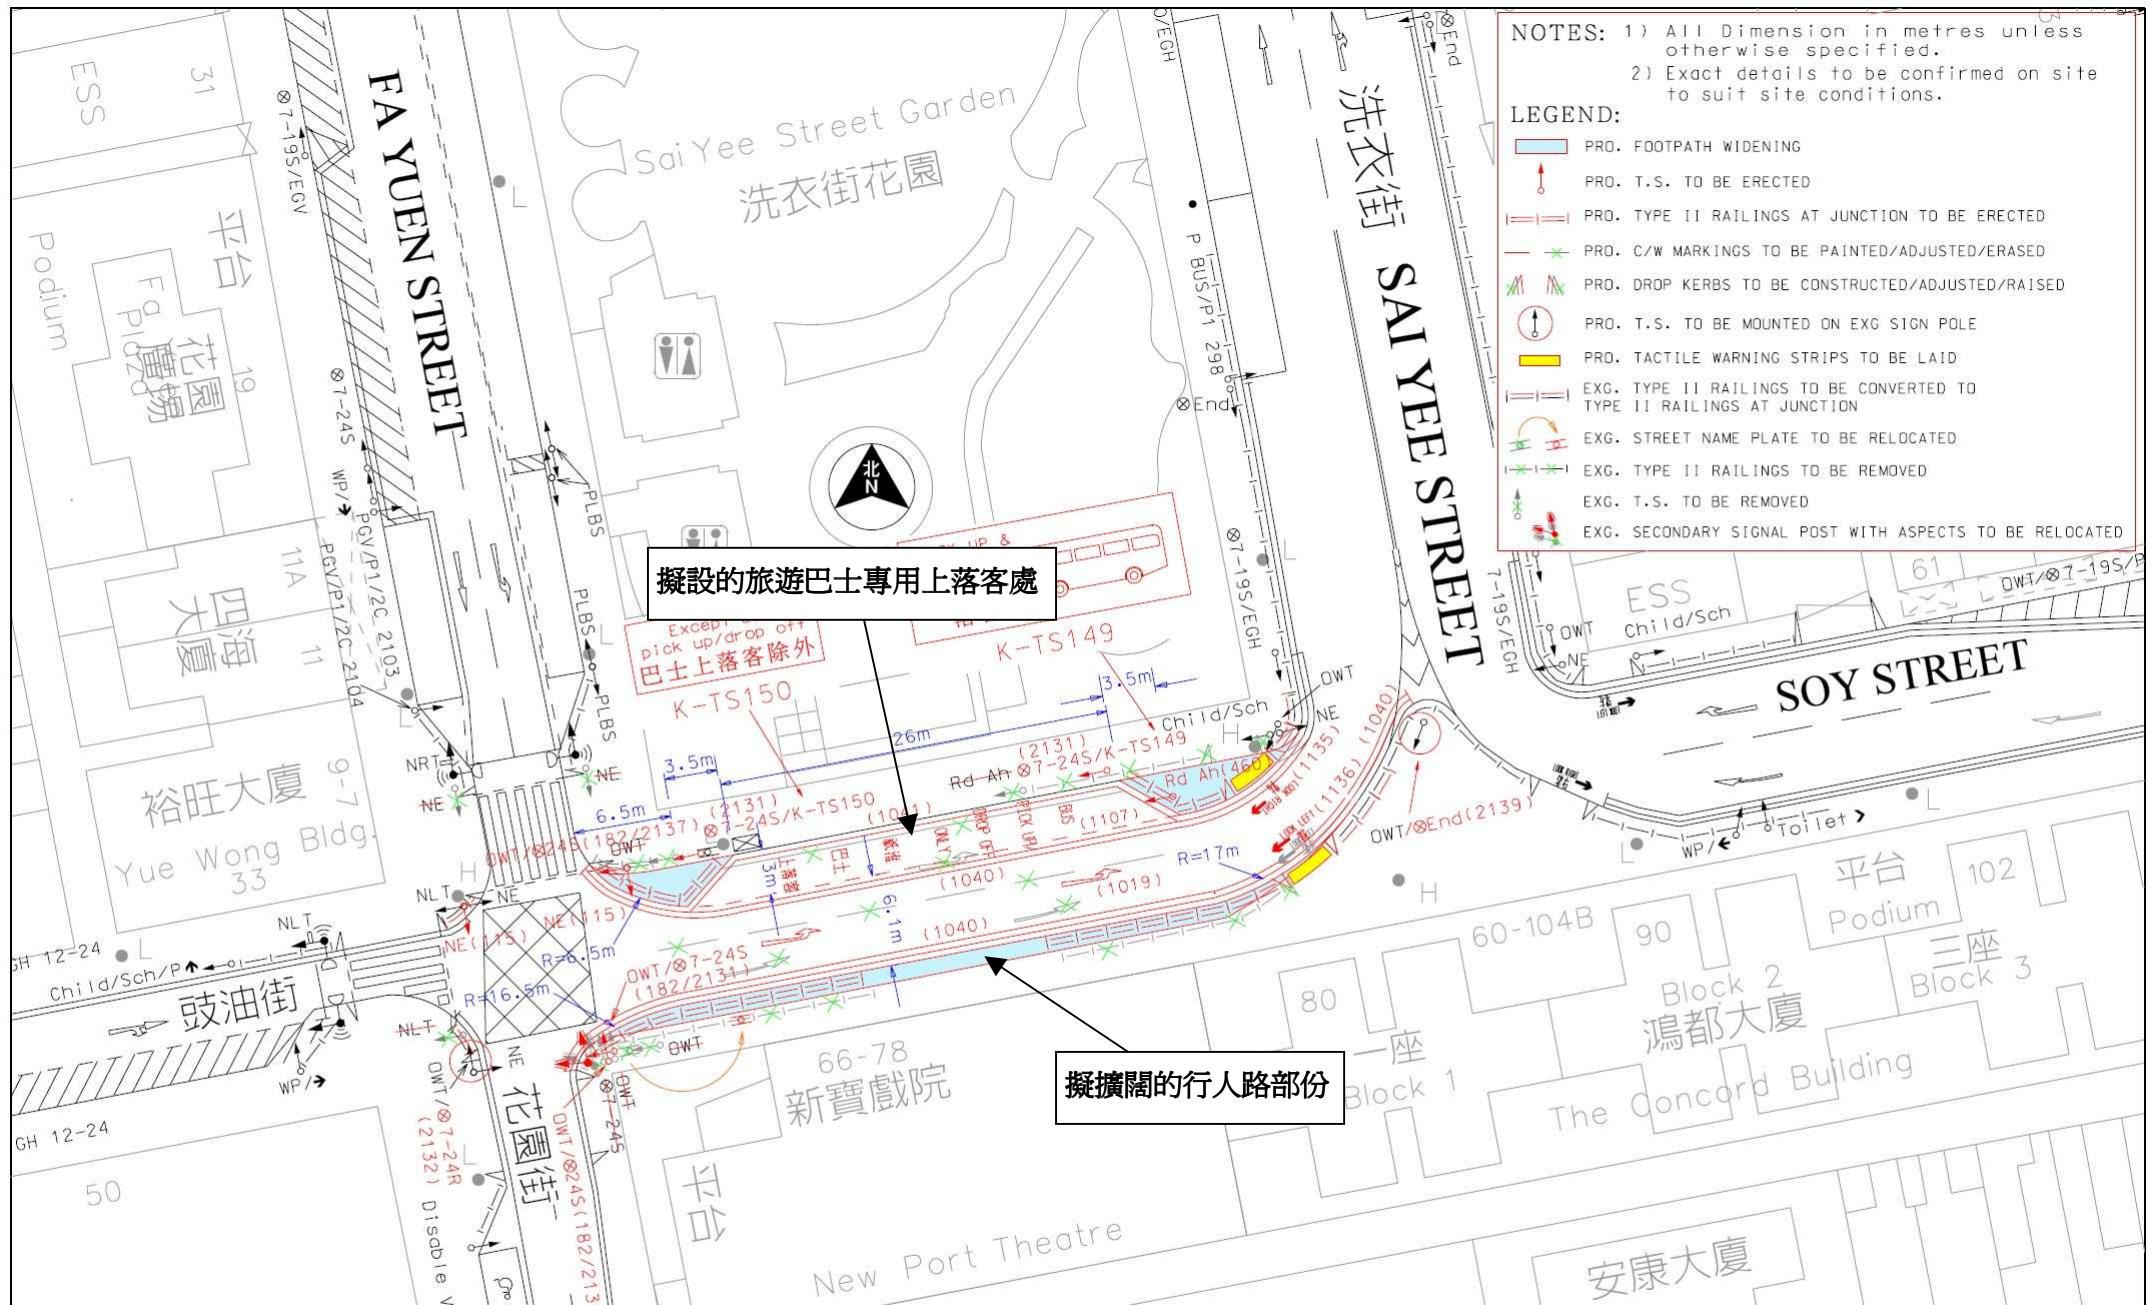

運輸署
Transport Department

Office
TRAFFIC ENGINEERING (KLN.) DIV.

Engineer
Jason CY LEE
Checked
C.Y. CHAN

Drawing Title
PROPOSED FOOTPATH WIDENING AND BUS PICK UP
& DROP OFF PLACE AT SOY STREET

Drawn
P.K. LAM



Survey Sheet No. K11P19D
Date 3-SEP-2009
Drawing No. K090088.01B
Circulation Date 12-FEB-2009
WRF No. WR/HY/TE/KL/09/02964