

## Central and Western District Council (2012-2015) 8th Meeting of Food, Environment, Hygiene &amp; Works Committee

## Drainage improvement in Central and Western District Progress Report

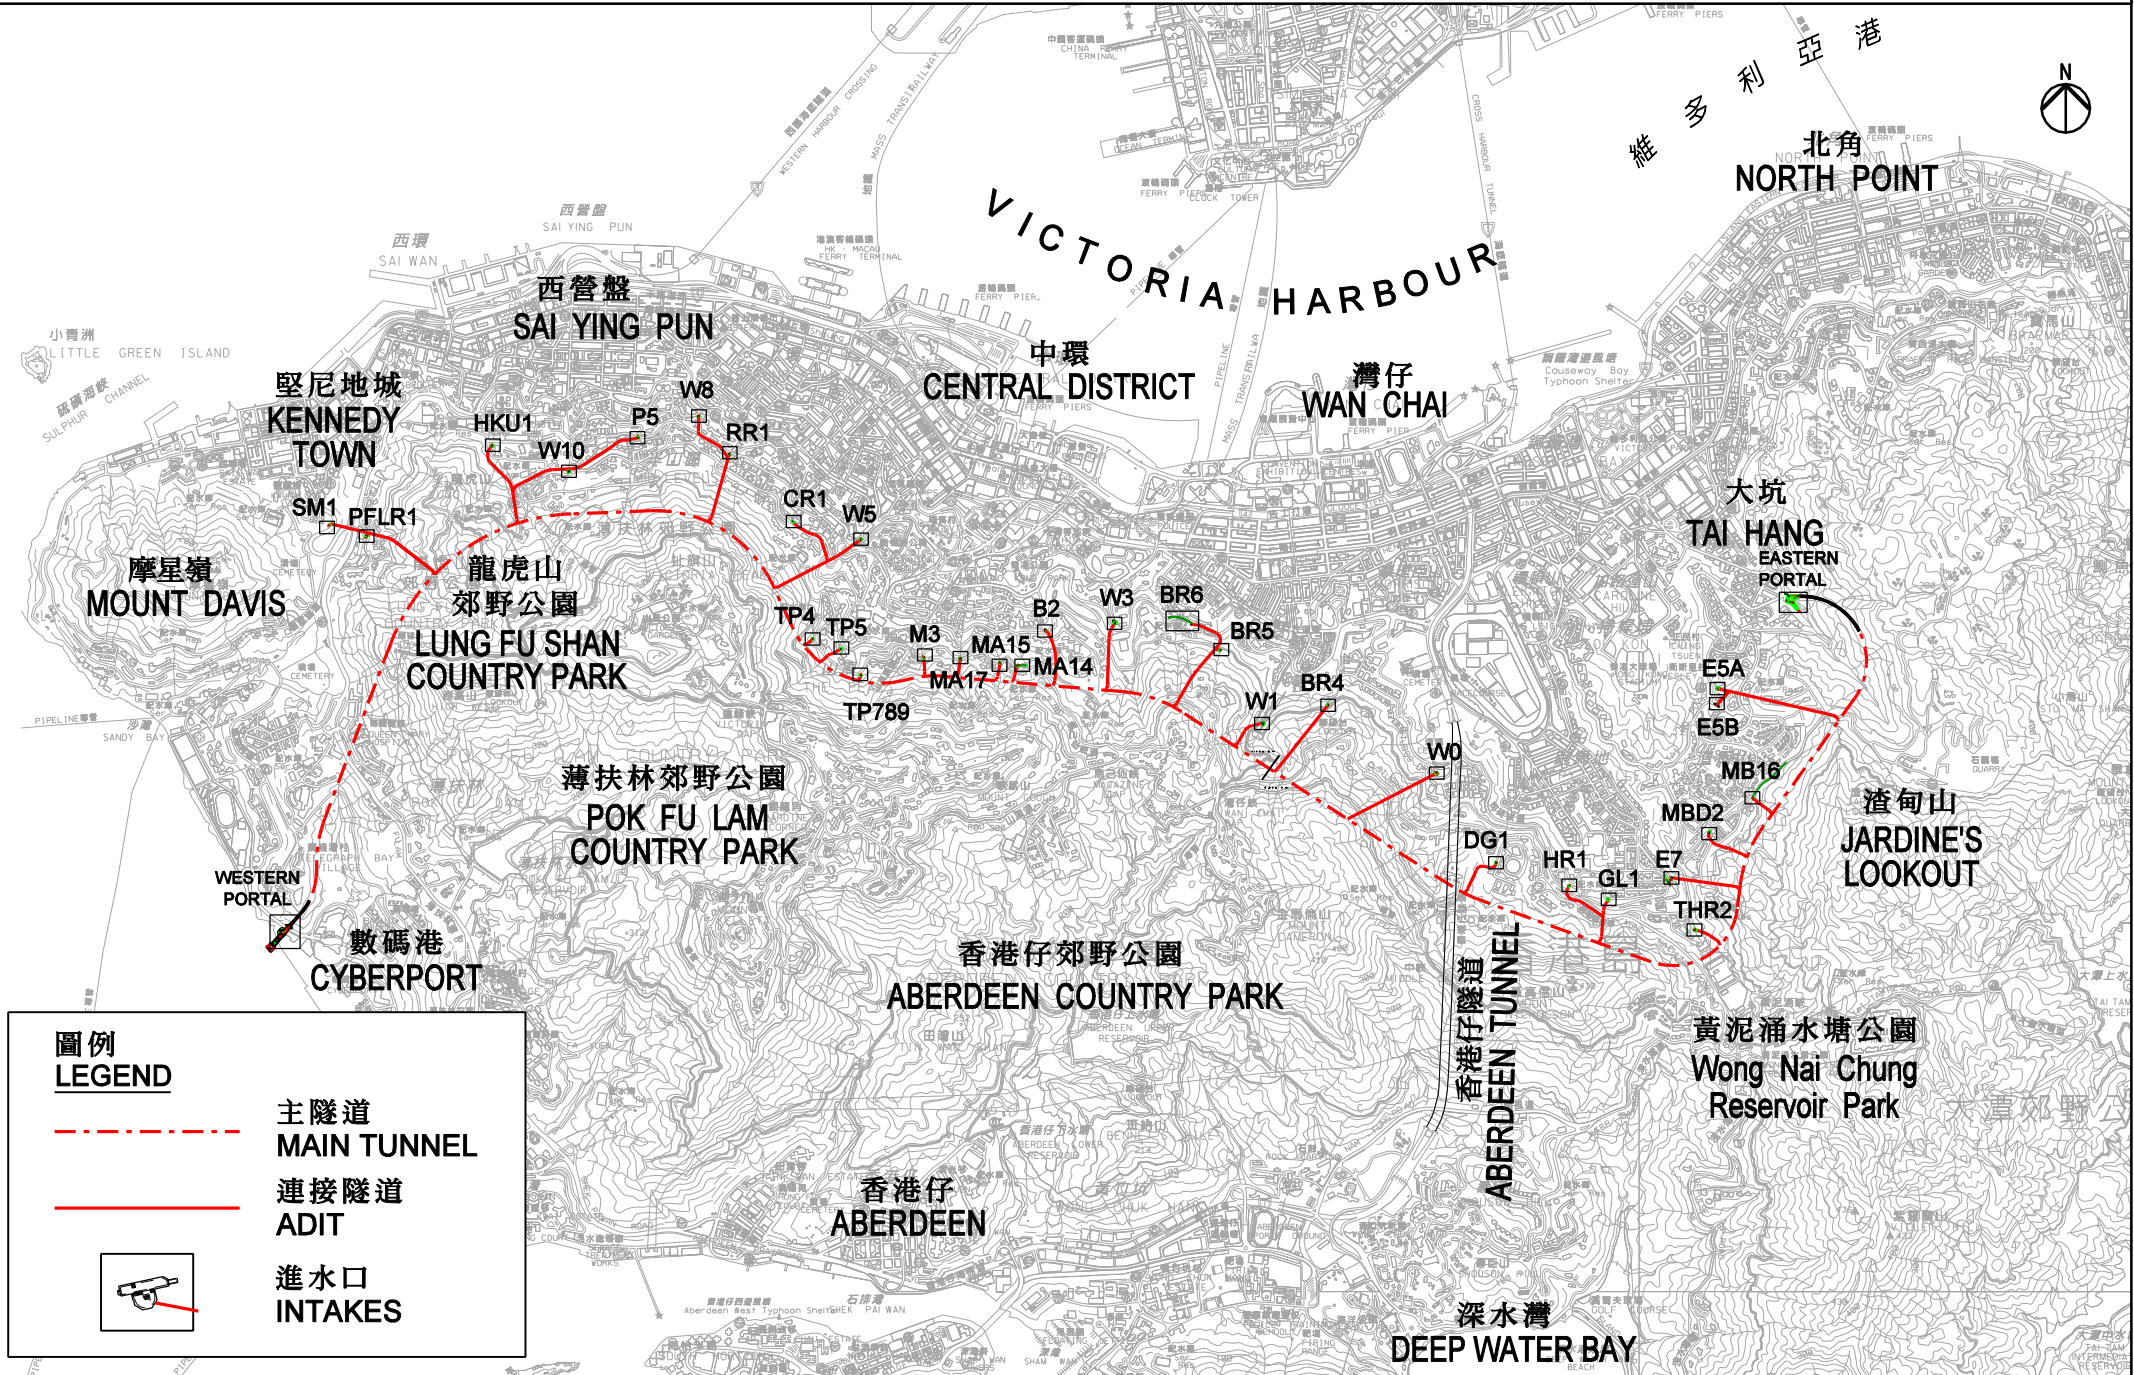
**Design and Construction of Hong Kong West Drainage Tunnel (Contract No: DC/2007/10)**

Intake	Location	Commencement Date	Anticipated Date of Completion	Works Progress	Any Temporary Traffic Arrangement (Yes/ No)	Remarks
W3	Kennedy Road opposite to The Hongkong Electric Center	04.2010	Mid 2012	Works completed.	No	
B2	Bowen Road near Borrett Mansions	09.2010	Mid 2012	Works completed.	No	
MA14	Magazine Gap Road	05.2010	Mid 2012	Works completed.	No	
MA15	Magazine Gap Road	03.2010	Mid 2012	Works completed.	No	
MA17	Magazine Gap Road near its Junction with May Road	04.2010	Mid 2012	Works completed.	No	
M3	May Road	02.2010	Mid 2012	Works completed.	No	
TP789	Tregunter Path near Tavistock	11.2009	Mid 2012	Works completed.	No	
TP5	Tregunter Path near Aigburth	01.2010	Mid 2012	Works completed.	No	
TP4	Tregunter Path	10.2009	Mid 2012	Works completed.	No	
W5	Glenealy near Raimondi College	12.2009	End 2012	Works completed.	No	Landscaping works in progress.
CR1	Conduit Road beside Mid-levels Escalator	06.2010	Early 2013	Construction of intake structure substantially completed. Reinstatement works in progress.	Yes	Additional time spent for the unforeseeable difficult underground condition encountered during construction of intake
RR1	Robinson Road Junction with Castle Road	10.2009	Early 2013	Works completed.	No	Landscaping works in progress.
W8	Breezy Path	03.2010	Mid 2012	Works completed.	No	
P5	At the Junction of Robinson Road, Kotewall Road and Oaklands Avenue	12.2009	Early 2013	Construction of intake structure substantially completed. Reinstatement works in progress.	Yes	Additional time spent for the unforeseeable difficult underground condition encountered during construction of intake
W10	At the Junction of Kotewall Road and Conduit Road	10.2009	Mid 2012	Works completed.	No	
HKU1	University Drive next to Graduate House	09.2009	Early 2012	Works completed.	No	
SM1	Smithfield	01.2009	Mid 2011	Works completed.	No	
PFLR1	Pokfulam Road Playground	07.2009	Mid 2012	Works completed.	No	



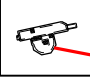
Remark: Please refer to the attached drawing for the intake locations.

# 港島西雨水排放隧道 HONG KONG WEST DRAINAGE TUNNEL

整項工程建造日期 : 2007年至2012年  
PROJECT DURATION : 2007 - 2012



**圖例  
LEGEND**

-  主隧道  
MAIN TUNNEL
-  連接隧道  
ADIT
-  進水口  
INTAKES

**Central and Western District Council (2012-2015) 8th Meeting of Food, Environment, Hygiene & Works Committee (28-Mar-2013)**  
**Drainage improvement in Central and Western District Lower Catchment Works Progress Report (From 3-Jan-2013 to 12-Mar-2013)**  
**Drainage Improvement in Northern Hong Kong Island - Western Lower Catchment Works (Contract No. DC/2007/19)**

**I. Works completed since the last report:**

Drain no.	Location	Comm. Date	Expect Comp.	Actual Comp.	Remarks
C3-1A*	Des Voeux Rd. West near Hill Rd.	05.2010-07.2011	05.2003	02.2013	Inspection pits were completed. Original design of drainage works is revised and being discussed with authorities. Pipe installation works will be re-scheduled.
		09.2010			

**II. Works in progress, location shown as drawing DC0719/2:**

Drain no.	Location	Comm. Date	Duration	Expect Comp.	Construction Method	TTM	Remarks
C10-2*	Queen's Rd. Central j/w Theatre Lane	08.2011	23	07.2013	Trenchless (Night Works)	Valid	Obstructions arisen from uncharted utilities had been resolved. Remaining works will be carried out at night. Expected completion date postponed to Jul 2013.
AS2*	Connaught Rd. West near Eastern St.	03.2011	26	05.2013	Lining Works (Trenchless) (Night Works)	Required	The remaining works will be carried out by night works, detailed arrangement of which being discussed with traffic authorities and EPD.
BSW*	Bonham Strand West near Des Voeux Rd. West	09.2011	20	05.2013	Trenchless	Valid	Site work being carried out as scheduled.
S4*	Queen's Rd. West (Bet. Belcher's St. and Hill Rd)	02.2012	16	06.2013	Open Trench	Valid	Site work being carried out as scheduled.
C38-1*	Ka Wai Man Road	11.2012	11	10.2013	Open trench	Valid	Site work being carried out as scheduled. Sound rock has been encountered during excavation. Expected completion date postponed to Oct 2013.
CD-5B	Ko Shing Street	03.2013	6	09.2013	Open Trench	Valid	Site work being carried out as scheduled.

Next page ...

### III. Works to be commence in forthcoming 6 months, location shown as drawing DC0719/2:

Drain no.	Location	Comm. Date	Duration	Expect Comp.	Construction Method	TTM	Remarks
C10-3B(3)	Des Voeux Road Central near Douglas Street	04.2013	6	10.2013	Open Trench (Night Works)	Valid	Proposed TTA accepted by traffic authorities. Relocation of bus stops being arranged for.
E1(2)*	Bonham Strand (Bet. Wing Lok St. & Cleverly St.)	06.2013	3	09.2013	Open Trench	Required	Site works are being reviewed based on result of public consultation. We will seek approval by traffic authorities for temporary traffic arrangement in due course.
S7*	Connaught Rd. Central (near Man Wa Lane & Rumsey St.)	04.2013	7	11.2013	Open Trench (Night Works)	Valid	Site Investigation works have been completed. The design is revised and being negotiated with the relevant authorities. Proposed completion date is Nov 2013.
E2*	Des Voeux Rd. Central j/w Hillier St.	06.2013	6	12.2013	Open Trench (Night Works)	Valid	Night works only. Detailed arrangement is being negotiated with EPD and relevant traffic authorities including buses and tramway.
AS1(1)*	Belcher's St (bet. Cadogan St. & Sands St.)	06.2013	6	12.2013	Lining Works	Valid	The remaining works will be carried out by night works, detailed arrangement of which being discussed with EPD.
CD4*	Chiu Kwong St. & Water St.	05.2013	7	12.2013	Open Trench & Trenchless	Valid	Site investigation works are scheduled for commencement in May 2013 and anticipated to last for a month.
CD1*	Cadogan St. j/w Victoria Rd.	04.2013	6	10.2013	Trenchless	Required	Site works and temporary traffic arrangement are being reviewed based on result of negotiated with nearby builder construction site.
AD-1*	Queen's Rd. West (Bet. Centre St. & Eastern St.)	06.2013	6	12.2013	Open Trench	Required	To negotiate with WSD project for works in common trench, and to negotiate and traffic authorities for traffic arrangement.
D2(2)*	Des Voeux Rd. West (bet. Sung Hing Lane & Mui Fong St.)	06.2013	4	10.2013	Open Trench	Valid	Pending further negotiation with Hong Kong and China Gas Company Ltd. for diversion of gas main.
CD6(2)	Des Voeux Rd. Central j/w Morrison St.	04.2013	6	10.2013	Open Trench (Night Works)	Valid	Site investigation works are scheduled for commencement in April 2013. We are seeking approval by traffic authorities for temporary traffic arrangement
S11(2)	Tim Wa Ave.	06.2013	4	10.2013	Trenchless	Required	Original design obstructed by utilities. To revise design and negotiate with traffic authorities for temporary traffic diversion.

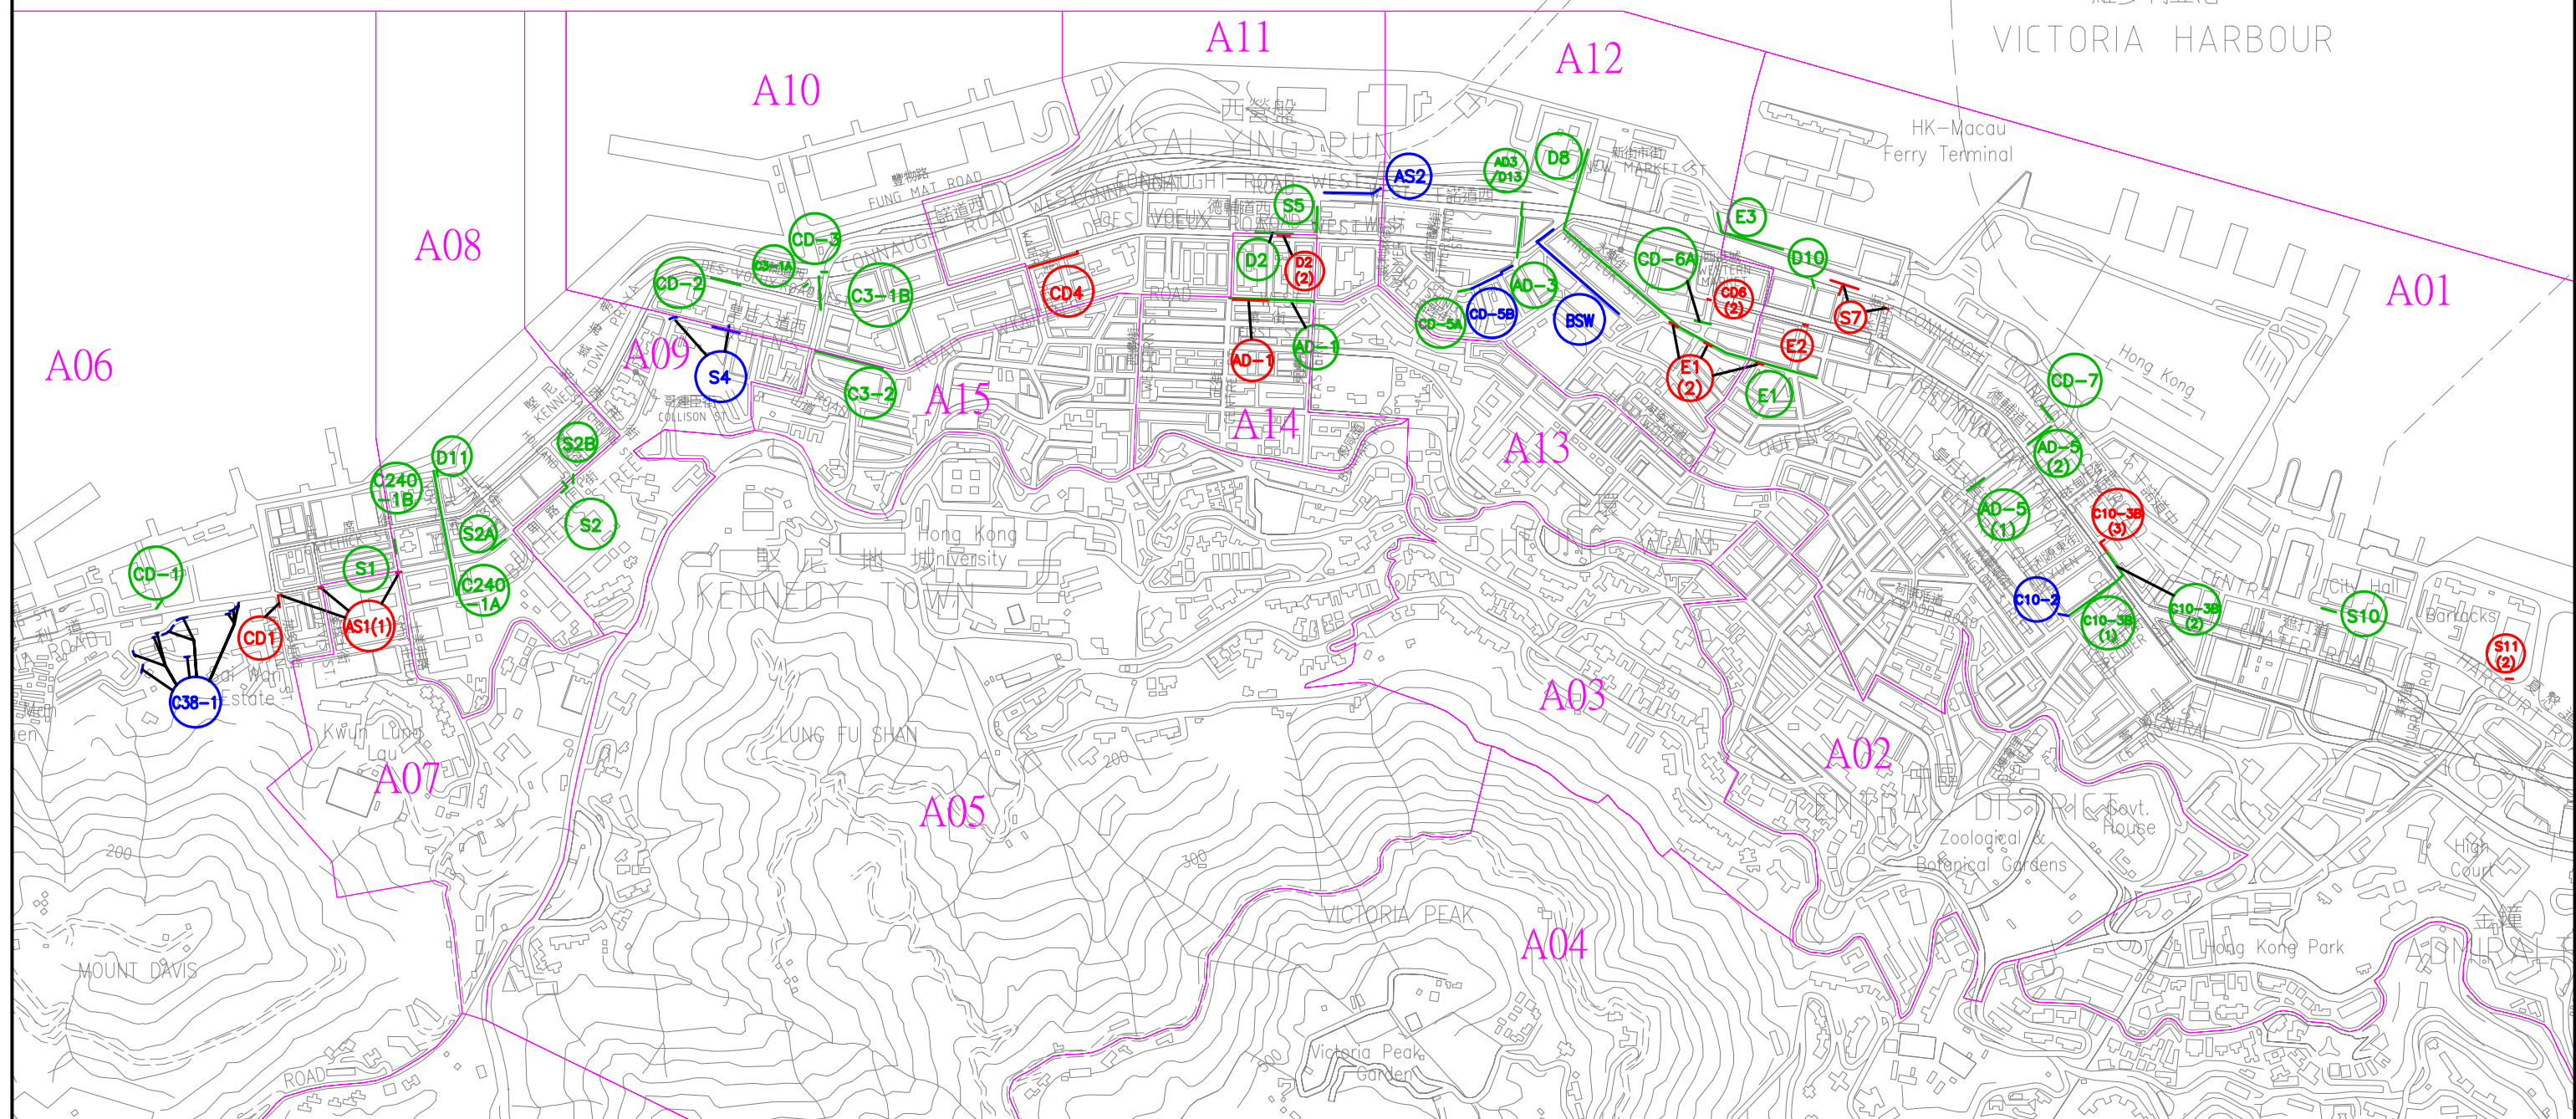
\* Already reported in last meeting ◦

**DSD Project Management Division 12-March-2013**

圖例

LEGEND:

- 已完成的渠務工程  
DRAINAGE WORKS COMPLETED
- 進行中的渠務工程  
DRAINAGE WORKS IN PROGRESS
- 預計在六個月內動工的渠務工程  
DRAINAGE WORKS ANTICIPATED TO COMMENCE IN SIX MONTHS



CONSULTING ENGINEERS



AECOM Asia Company Limited

中西區區內的渠務工程進度匯報  
WORKS IN CENTRAL AND WESTERN DISTRICTS - PROGRESS UPDATE

中西區區議會食物環境衛生及工務委員會會議 (2013年03月28日)  
Central & Western District Council, Food, Environment, Hygiene & Works Committee Meeting (28.03.2013)

繪圖 DRAWN	H. M. CHEUNG	12.03.2013
檢查 CHECKED	K. C. CHU	12.03.2013
圖號 DRG.NO.	DC0719/2	比例 SCALE N.T.S.

香港特別行政區渠務署  
DRAINAGE SERVICES DEPARTMENT  
GOVERNMENT OF THE  
HONG KONG  
SPECIAL ADMINISTRATIVE REGION

工程管理部  
PROJECT MANAGEMENT DIVISION