

敬啟者：

諮詢事項

申請於干諾道西(港澳碼頭巴士總站外)設置巴士站上蓋

為改善乘客候車環境，「九龍巴士(一九三三)有限公司」現向本署申請於干諾道西(港澳碼頭巴士總站外)設置巴士站上蓋。有關詳情，請參閱附件。

本署現就此諮詢您的意見。請填妥下列回條，並於 **2022 年 5 月 11 日或之前**將回條傳真至中西區民政事務處 (傳真號碼：2542 2696)。如本署在此日期前尚未收到您的回覆，本署將視您對此沒有意見。如有查詢，請電 [REDACTED] 與本人聯絡。謝謝。

運輸署署長

(曾思怡 代行)

連附件

2022 年 5 月 3 日

-----  
回 條

致：中西區民政事務處

傳真：2542 2696

申請於干諾道西(港澳碼頭巴士總站外)設置巴士站上蓋

本人\*  支持上述建議  
 對上述建議沒有意見  
 反對上述建議，原因如下： \_\_\_\_\_  
-----

其他意見： \_\_\_\_\_  
-----

\* 請在適當的□內加上「✓」號。

姓名： \_\_\_\_\_ 簽署： \_\_\_\_\_

日期： \_\_\_\_\_ 電話： \_\_\_\_\_

備註：

- (1) 在填寫這份表格前，請參閱隨函附上的「目的說明」。
- (2) 「目的說明」載列收集個人資料的目的。請留意你在這份表格所提供的個人資料可能會向政府有關的政策局、部門及其他有關團體和人士披露，以便確認意見的來源。惟在轉移有關的個人資料時，本署會要求有關資料的轉移對象確保將個人資料保密，不會外洩。
- (3) 由於本處曾經將「目的說明」給予各中西區區議會/增選委員及分區委員會委員，故在發出本諮詢信給該等人士時，再沒有附上該說明。若議員及委員想索取「目的說明」以作參考，請致電與中西區民政事務處總務秘書(2852 3494)或發出此諮詢信的職員聯絡。

Ref.-SMP030

**KMB  
Bus Shelter Information Report**


Date: 06/10/2021 Page 1 of 1

Shelter Provision Programme: 2021 Submission

District: Central & Western

<u>Ref. No.</u>	<u>Location</u>	<u>Stop Code</u>	<u>Route</u>	<u>Pavement Condition</u>		<u>Details of shelter proposed</u>			<u>Remark</u>
				<u>Background</u>	<u>Width (m)</u>	<u>Type</u>	<u>Length (m)</u>	<u>Back Panel</u>	
HK-21-02	Connaught Road West outside Macau Ferry Bus Terminus	CO03-E-0990-0	900 934 934A 935 936 936A 960P 961P 961S 978 978A 978B N368 N373	Public Toilet	2.8	F	3.44	0	

District total: 1  
Final total: 1

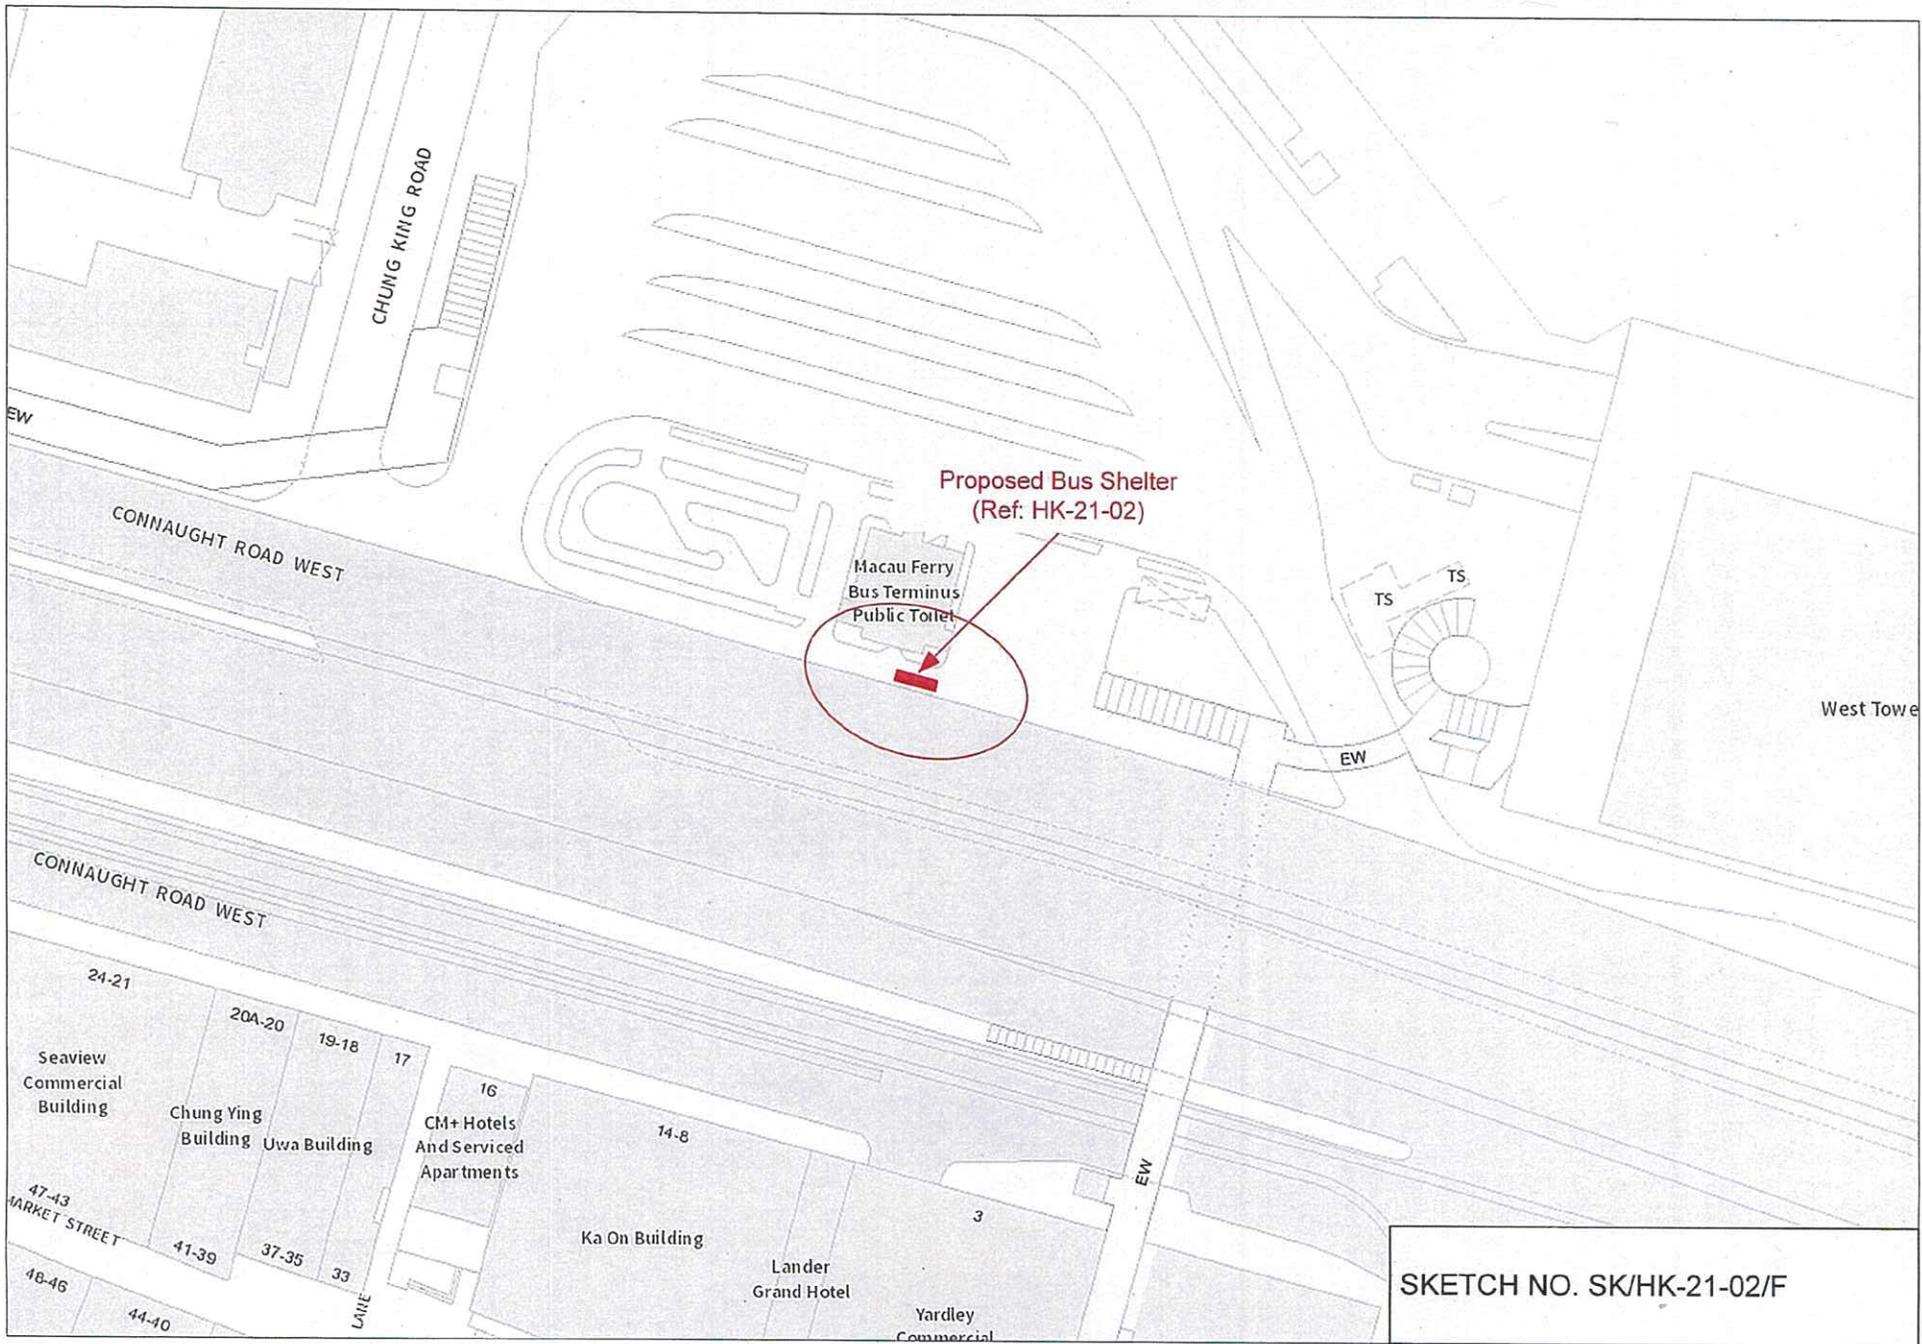


Proposed Bus Shelter  
(Ref: HK-21-02)

Macau Ferry  
Bus Terminus  
Public Toilet

West Tower

SKETCH NO. SK/HK-21-02/F

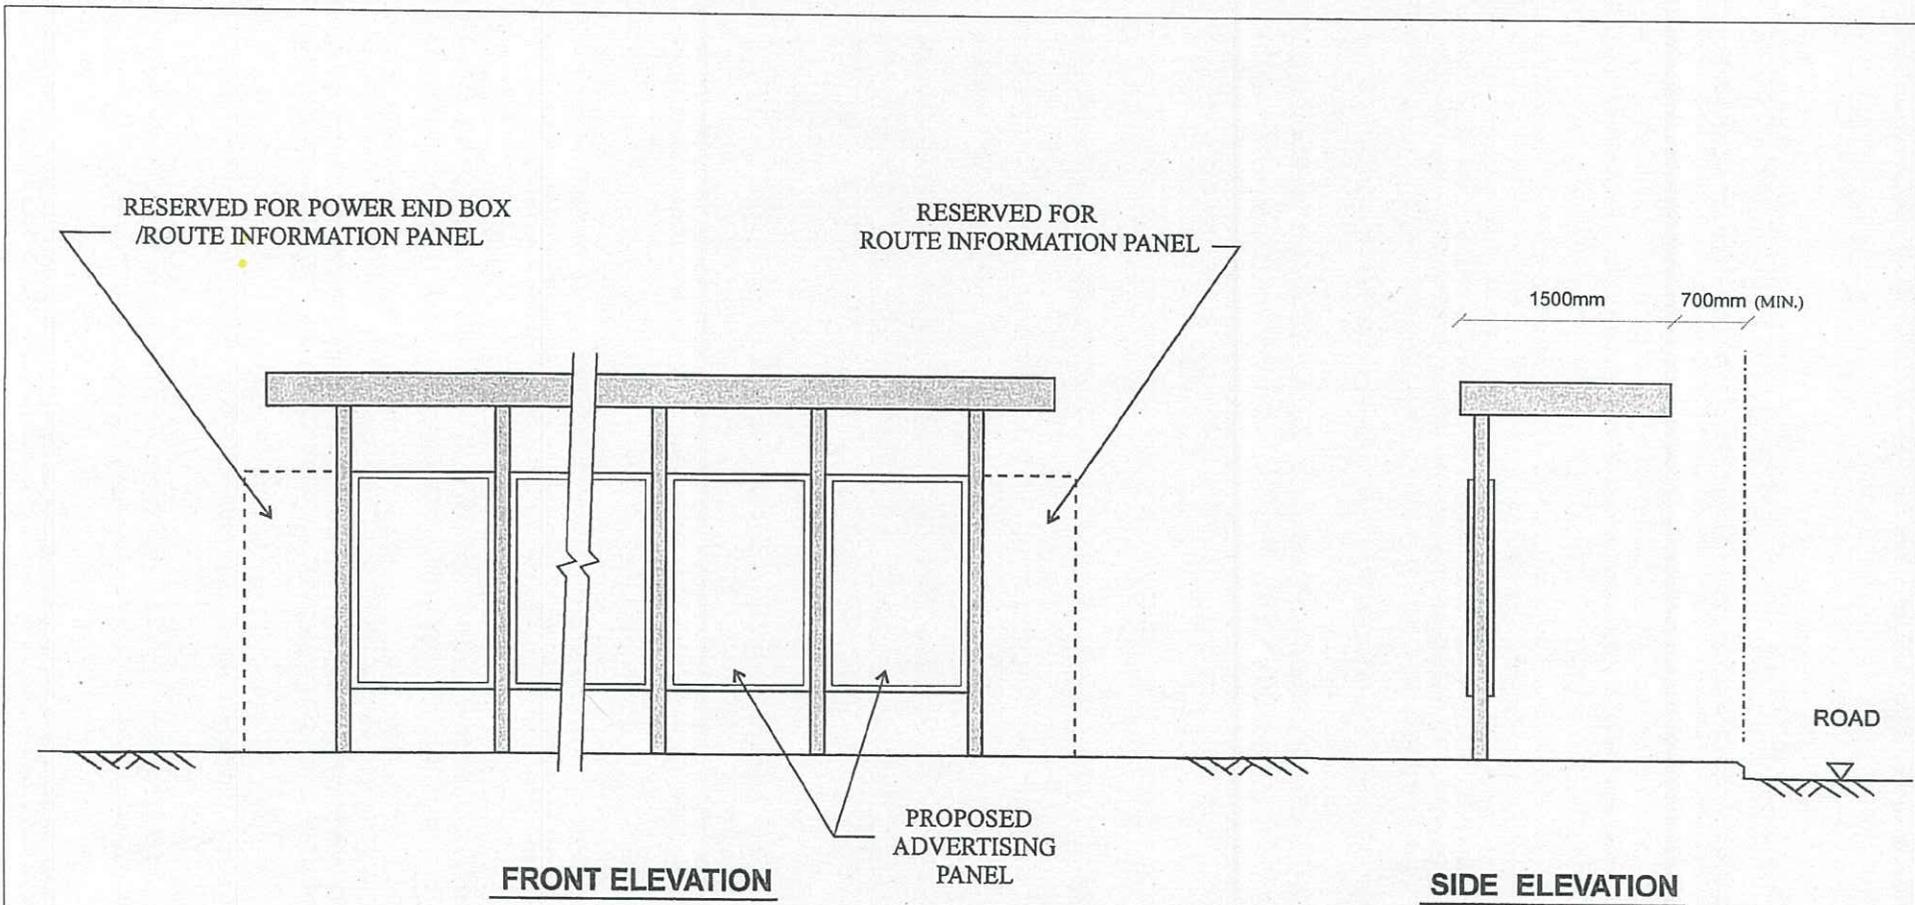

**NOTE :-**


- i) LENGTH OF THE SHELTER PANEL CONFIGURATION REFER TO THE ATTACHED SKETCH NO. SK/HK-21-02/F
- ii) SHELTER DESIGN TYPE WILL BE ONE OF CURRENT KMB'S BUS SHELTER DESIGN / ACCEPTED BY ACABAS OF HIGHWAYS DEPARTMENT.

	
THE KOWLOON MOTOR BUS CO. (1933) LTD.	
DRAWING TITLE TYPICAL ELEVATION PLAN OF KMB BUS SHELTER	
DRAWING NO. SK-KMB-01	

Reference	Location	Stop Code	Route(s)	Photo
HK-21-02	Connaught Road West outside Macau Ferry Bus Terminus	CO03-E-0990-0	900 934 934A 935 936 936A 960P 961P 961S 978 978A 978B N368 N373	

**Note for the sketch :**

1. Detail of shelter proposal : F type, 3.44m length
2. Proposed number of advertising panel : 0 pc
3. Clear distance between background and shelter column : 0.6m
4. This sketch shall be read in conjunction with sketch SK/HK-21-02/F
5. Scale of this sketch is 1:100
6. All dimensions are in mm
7.  S Proposed Seating Bench (1200 x 300 mm)
8.  ETA Proposed bus arrival time display panel  
(32' ETA panel; Headroom >2300 mm)

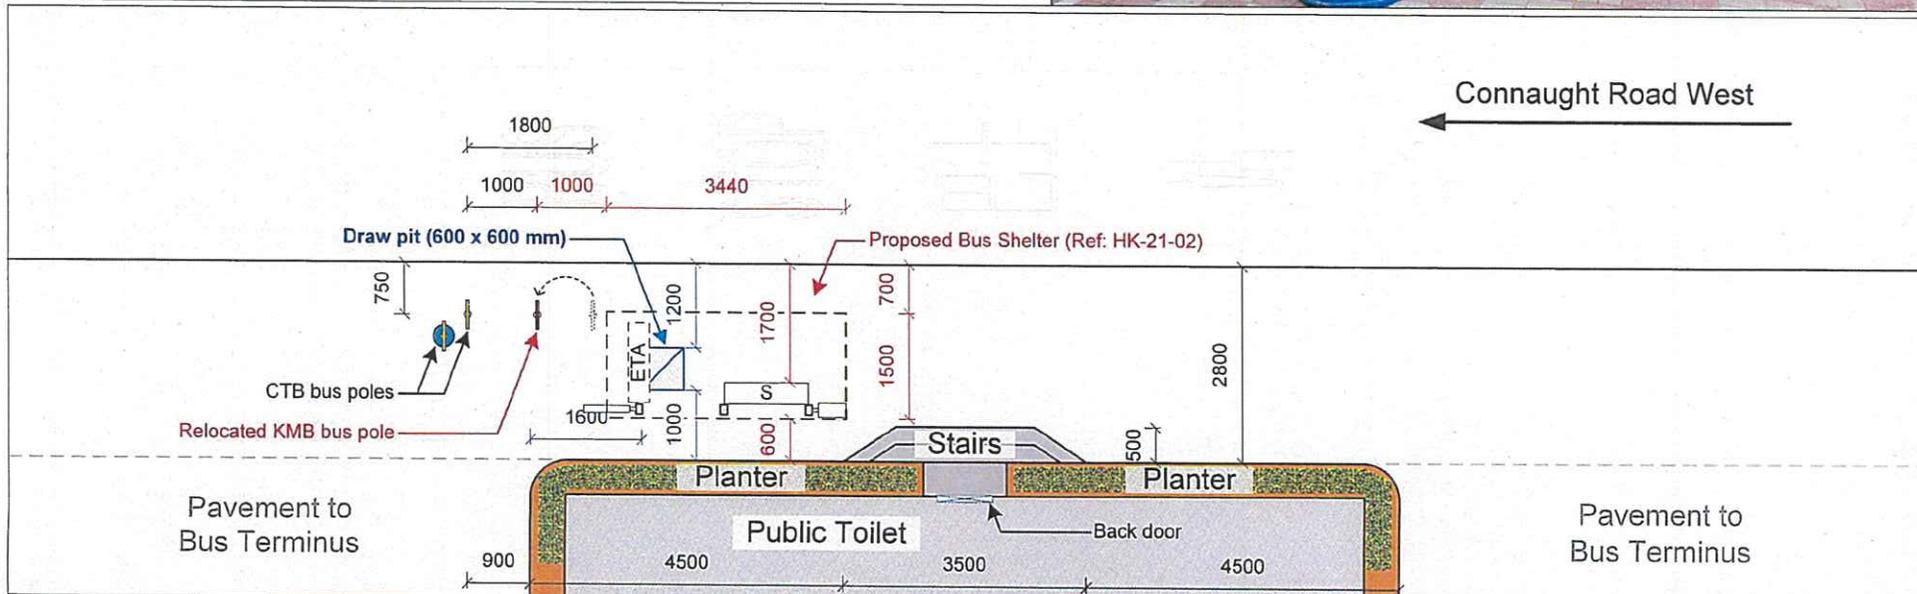

**Location Plan for KMB Bus Shelter**

**Sketch No. :** SK/HK-21-02/F  
**Date :** Oct 2021