

敬啟者：

申請於金鐘道太古廣場外設置巴士站上蓋

為改善上述地點的客運設施，「九龍巴士(一九三三)有限公司」現透過運輸署申請於金鐘道太古廣場外設置「巴士站上蓋」。有關建議詳情，請參閱附圖。

本署現就此諮詢您的意見。請填妥下列回條，並於 **2022 年 5 月 11 日或之前**將回條郵寄／傳真／電郵至中西區民政事務處(地址：香港中環統一碼頭道 38 號海港政府大樓十一樓；傳真號碼：2542 2696)。如本署在此日期前尚未收到您的回覆，本署將視您對此沒有意見。如有查詢，請致電 [REDACTED] 與署名人聯絡。謝謝。

運輸署署長

(曾梓傑

代行)

連附件

2022 年 5 月 3 日

---

回 條

致：中西區民政事務處

郵寄地址：香港中環統一碼頭道 38  
號海港政府大樓十一樓  
傳真號碼：2542 2696

申請於金鐘道太古廣場外設置巴士站上蓋

- 本人 \* 支持上述建議  
 對上述建議沒有意見  
 反對上述建議，原因如下： \_\_\_\_\_

其他意見： \_\_\_\_\_

\*請在適當的內加上「✓」號。

姓名： \_\_\_\_\_ 簽署： \_\_\_\_\_

日期： \_\_\_\_\_ 電話： \_\_\_\_\_

備註：

- (1) 在填寫這份表格前，請參閱隨函附上的「目的說明」。
- (2) 「目的說明」載列收集個人資料的目的。請留意你在這份表格所提供的個人資料可能會向政府有關的政策局及部門披露，以便確認意見的來源。惟在轉移有關的個人資料時，本處會要求有關資料的轉移對象確保將個人資料保密，不會外洩。
- (3) 由於本處曾經將「目的說明」給予各中西區區議會議員/增選委員及分區委員會委員，故在發出本諮詢信給該等人士時，再沒有附上該說明。若議員及委員想索取「目的說明」以作參考，請致電與中西區民政事務處總務秘書(2852 3494)或發出此諮詢信的職員聯絡。

## Statement of Purpose

### Purpose of Collection

1. The personal data provided by means of this form will be used by the Home Affairs Department for the following purposes:
  - (1) to administer the District Administration Scheme;
  - (2) to promote understanding at the grassroots level of and monitor community reaction to the Government's policies and programmes; and
  - (3) to promote community involvement activities and public participation in community affairs.

### Classes of Transferees

2. The personal data you provide by means of this form may be disclosed to other Government Bureaus and departments for the purposes mentioned in paragraph 1 above.

### Access to Personal Data

3. You have a right of access and correction with respect to personal data as provided for in sections 18 and 22 and Principle 6 of Schedule 1 of the Personal Data (Privacy) Ordinance. Your right of access includes the right to obtain a copy of your personal data provided by this form.

### Enquiries

4. Enquiries concerning the personal data collected by means of this form, including the making of access and corrections, should be addressed to:

District Secretary  
Central & Western District Office  
Tel: 2852 3494

## 目的說明

### 收集目的

1. 對於這份表格所提供的個人資料，民政事務總署會用作以下目的：
  - (1) 施行地方行政計劃；
  - (2) 加深基層市民對政府政策及計劃的了解，並監察市民對這些政策及計劃的反應；及
  - (3) 推廣社區參與活動及推動市民參與社區事務。

### 資料轉移對象類別

2. 你在這份表格所提供的個人資料，可能會為上文第 1 段所述目的而向政府其他各局以及部門披露。


### 查閱個人資料

3. 根據《個人資料(私隱)條例》第 18 及 22 條，以及附表 1 第 6 原則的規定，你有權查閱及改正個人資料。你查閱資料的權利，包括有權索取你在這份表格所提供的個人資料的副本。


### 查詢

4. 如對這份表格所收集的個人資料有任何查詢，包括查閱及改正資料，應與下述人員聯絡：

中西區民政事務處  
總務秘書  
電話號碼：2852 3494

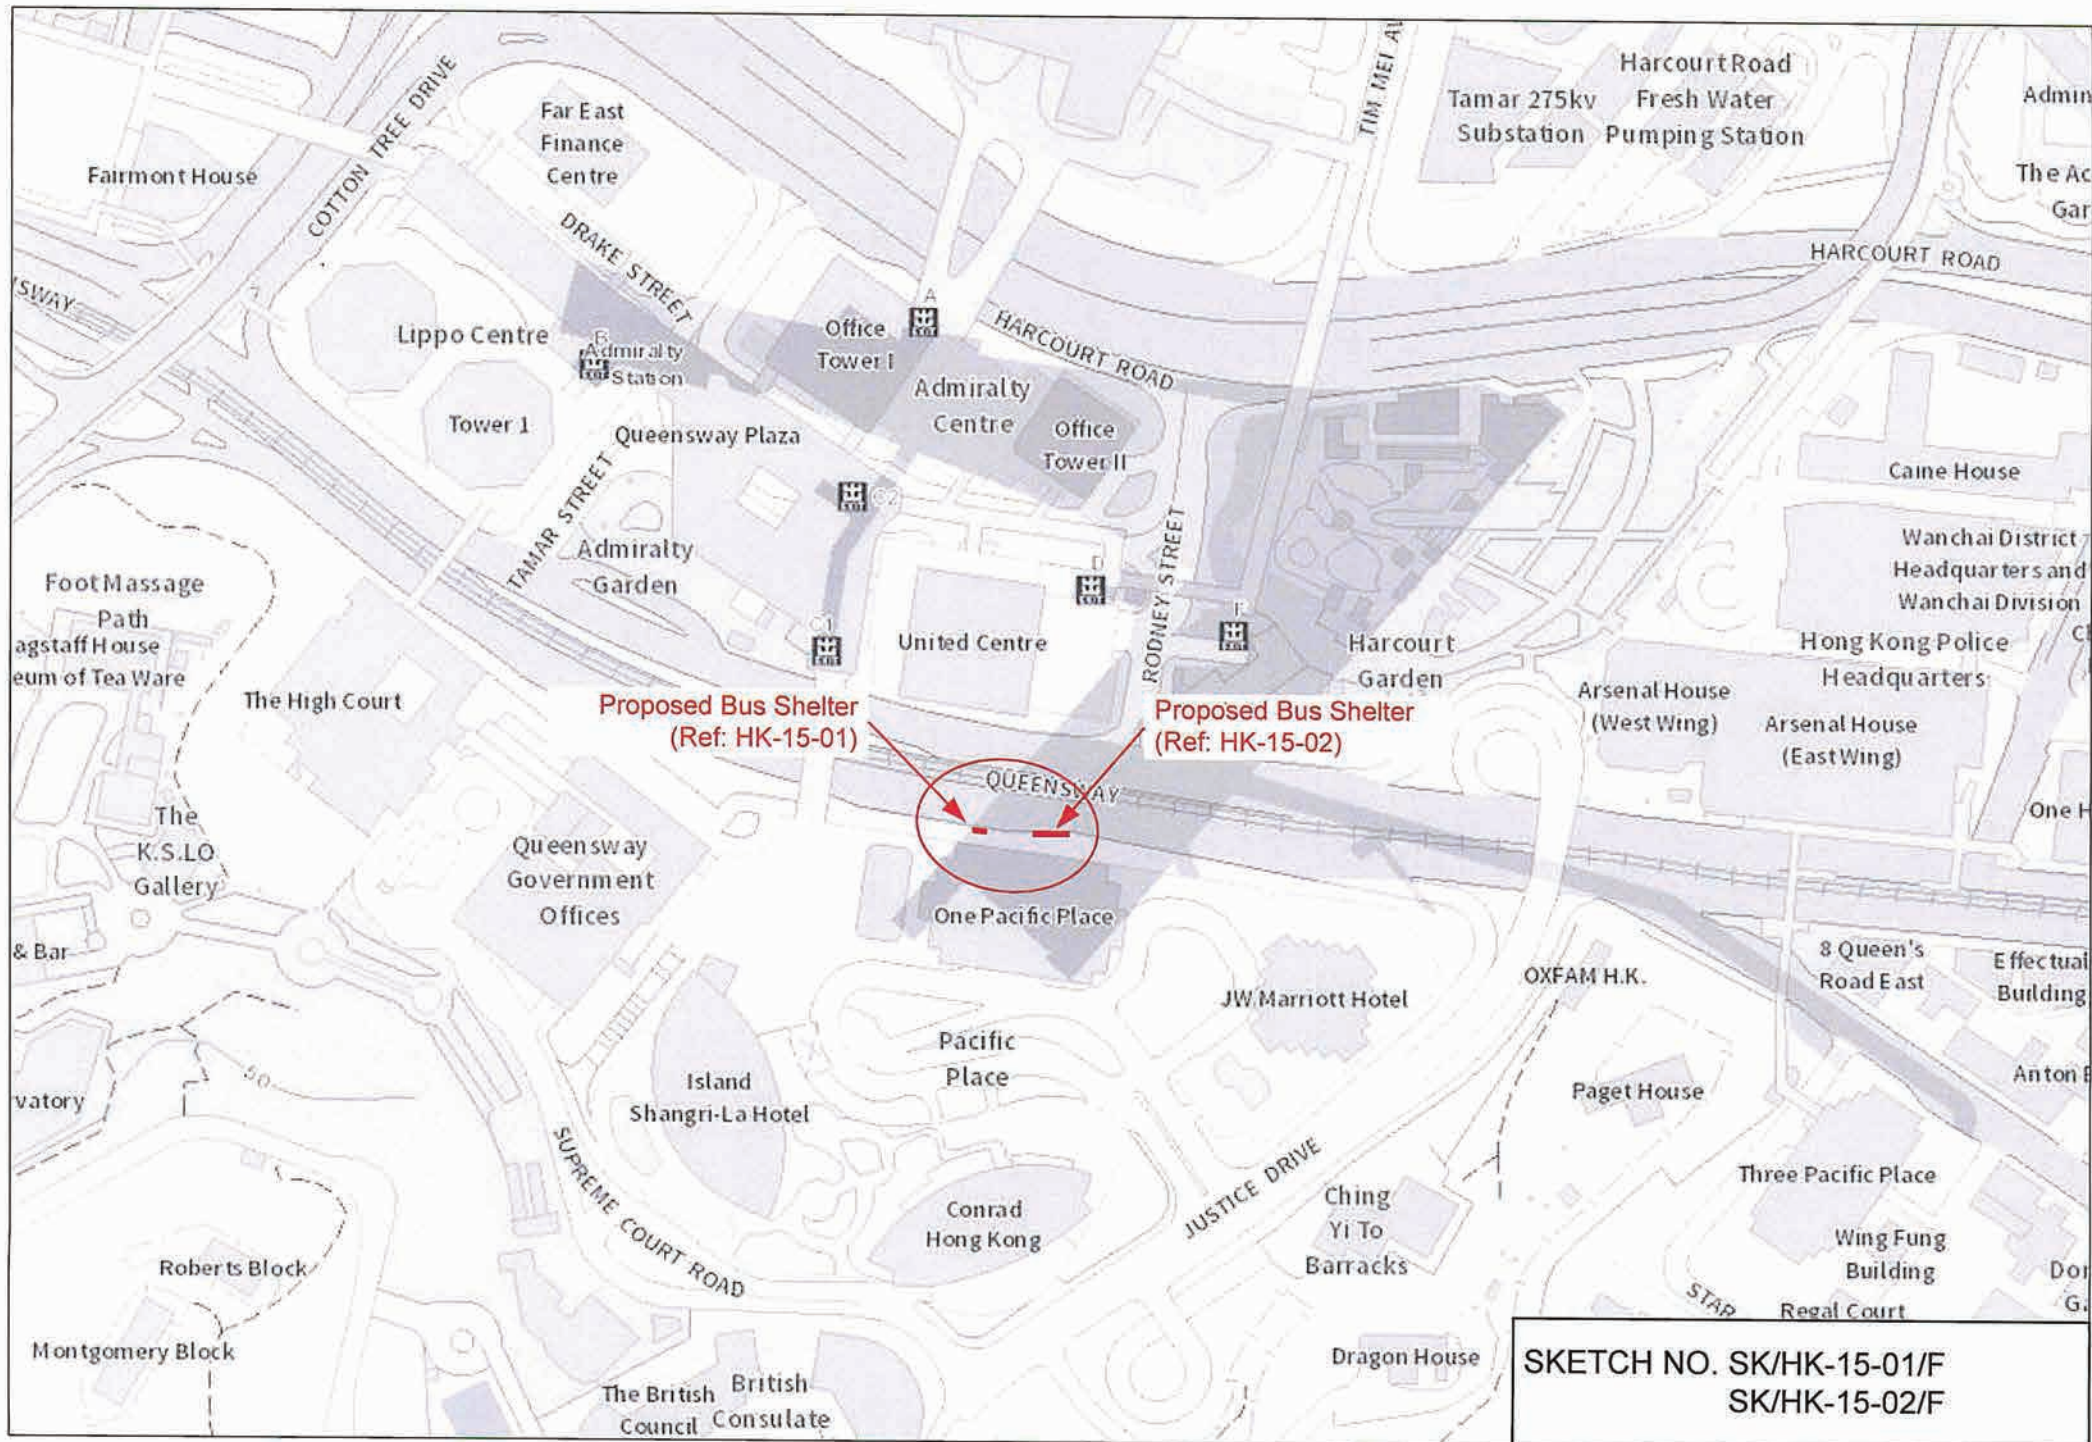




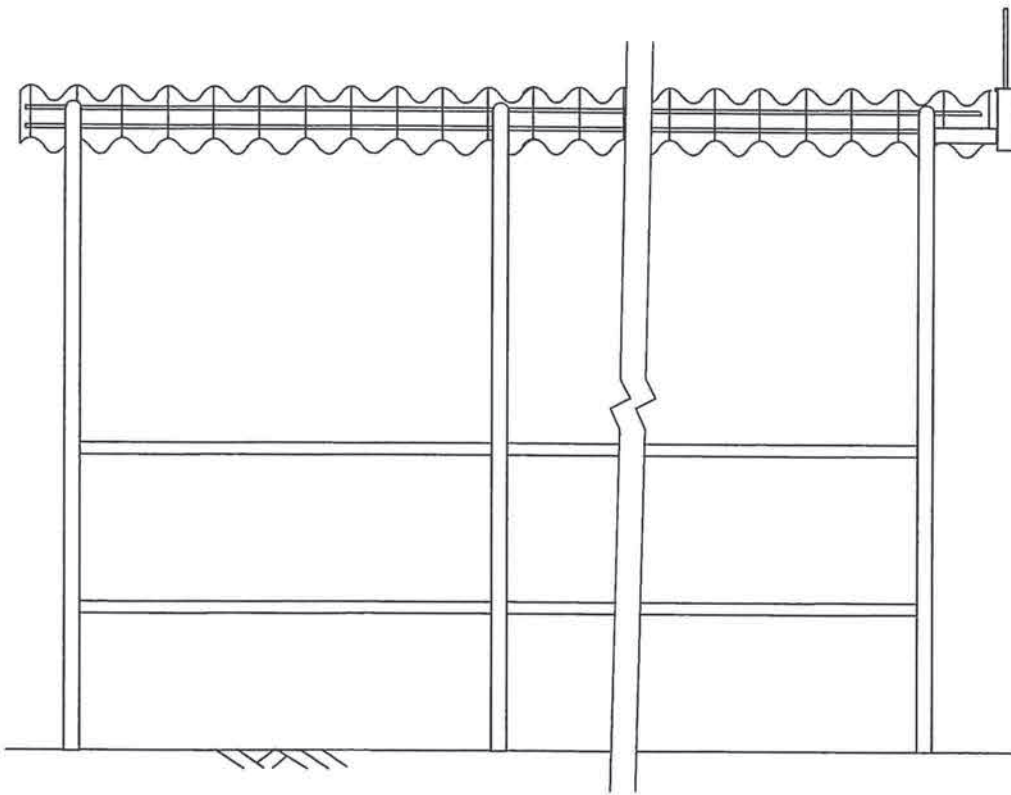

**FRONT ELEVATION**

SCALE : 1 : 300

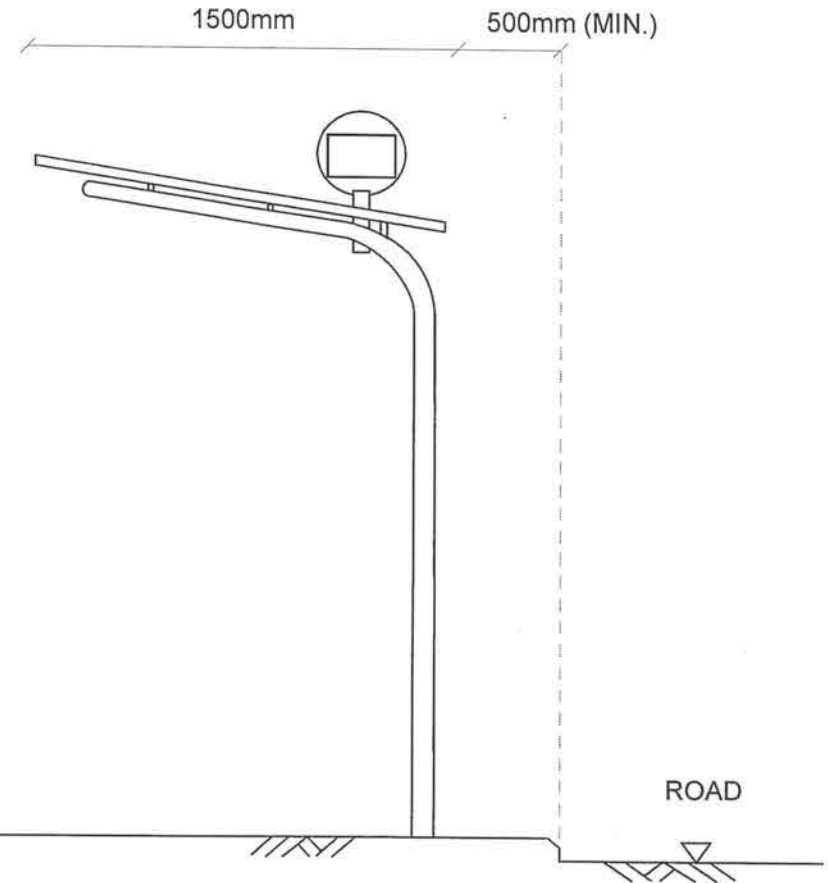

**SIDE ELEVATION**

SCALE : 1 : 300

NOTE :-

- i) LENGTH OF THE SHELTER PANEL CONFIGURATION REFER TO THE ATTACHED SKETCH NO. SK/HK-15-02/F
- ii) SHELTER DESIGN TYPE WILL BE ONE OF CURRENT KMB'S BUS SHELTER DESIGN / ACCEPTED BY ACABAS OF HIGHWAYS DEPARTMENT.


SK/HK-15-01/F




THE KOWLOON MOTOR  
BUS CO. (1933) LTD.


DRAWING TITLE  
TYPICAL ELEVATION  
PLAN OF KMB BUS  
SHELTER

DRAWING NO.  
SK-KMB-01

| Reference            | Location                           | Stop Code     | Route(s)   | Photo   |
|----------------------|------------------------------------|---------------|--|---|
| HK-15-01<br>HK-15-02 | Queensway<br>outside Pacific Place | QU04-W-1000-0 | 603A 900 934 934A<br>935 936 936A 960<br>961 968 978 978A<br>N368 N373 |  |

**Note for the sketch :**

 1. Detail of shelter proposal : reverse type, 2.4m and 11.4m long respectively
2. Proposed number of back panel : 3
3. This sketch shall be read in conjunction with sketch SK/HK-15-01/F
4. All dimensions are in mm. Scale of this sketch is 1:100.
5.  Proposed Seating Bench : 3 nos. each size of 1200 mm x 300 mm

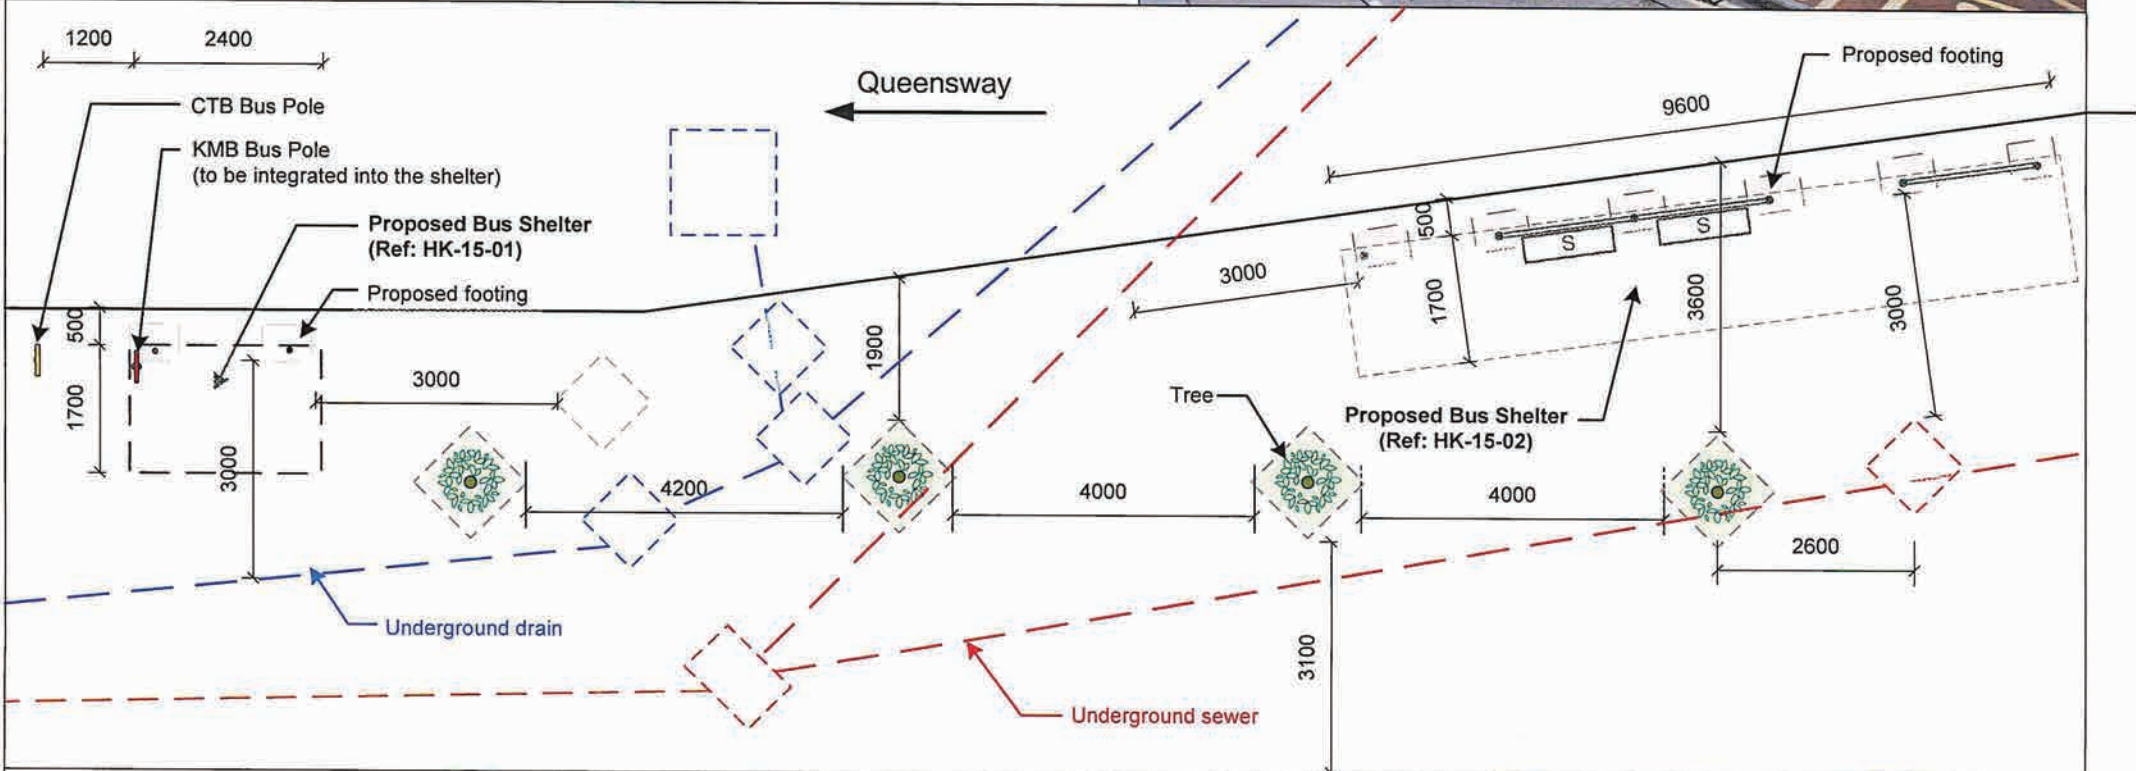

**Location Plan for KMB Bus Shelter**

**Sketch No.** : SK/HK-15-01/F  
**Date** : Apr 2022