

檔 號： HAD C&W DC/13/1/11
電 話： 2852 3423
傳真號碼： 2542 2696/ 3691 8024
電子郵址： kelsey_wt_cheung@had.gov.hk

香港中環統一碼頭道 38 號
海港政府大樓 11 樓

電郵信件

中西區區議會
各議員

各位議員：

建築署緊急臨時交通安排下修剪位於禮賓府對面上亞厘畢道的樹木
(樹木編號：TS011)

現時經區議會通過的中西區樹木通報機制主要針對移除指明情況樹木的通知，不包括樹木日常修護，但鑑於議員、委員及社會人士對上述位置樹木的關注，經民政處協調後，樹木護養部門希望將相關資訊通報區議會。秘書處今日下午收到建築署的通知，表示將為上述樹木進行修剪，詳情如下：


日期： 2024 年 9 月 21 日(星期六)
時間： 上午 10 時至下午 2 時正
詳細地點/位置： 禮賓府對面上亞厘畢道，位於香港動植物公園的一個斜坡（斜坡編號：11SW-B/CR16）
封路位置： 貼近建築署負責護養斜坡（斜坡編號：11SW-B/CR16），禮賓府對面上亞厘畢道的一條行車線將封路進行修剪樹木
交通安排： 封路期間將在現場設立指示牌引導車輛，並委派一名交通警察負責現場交通管制
備註： 建築署已得到警方批准臨時交通安排申請

現附上建築署提供的資料供各組員閱悉。如有任何查詢，請聯絡建築署高級物業事務主任鄒耀中先生（電話：████████）或物業事務經理宋正浩先生（電話：████████）。先此致謝！

中西區區議會秘書處

附有關封路位置圖、樹木位置圖及樹木相片

二零二四年九月二十日

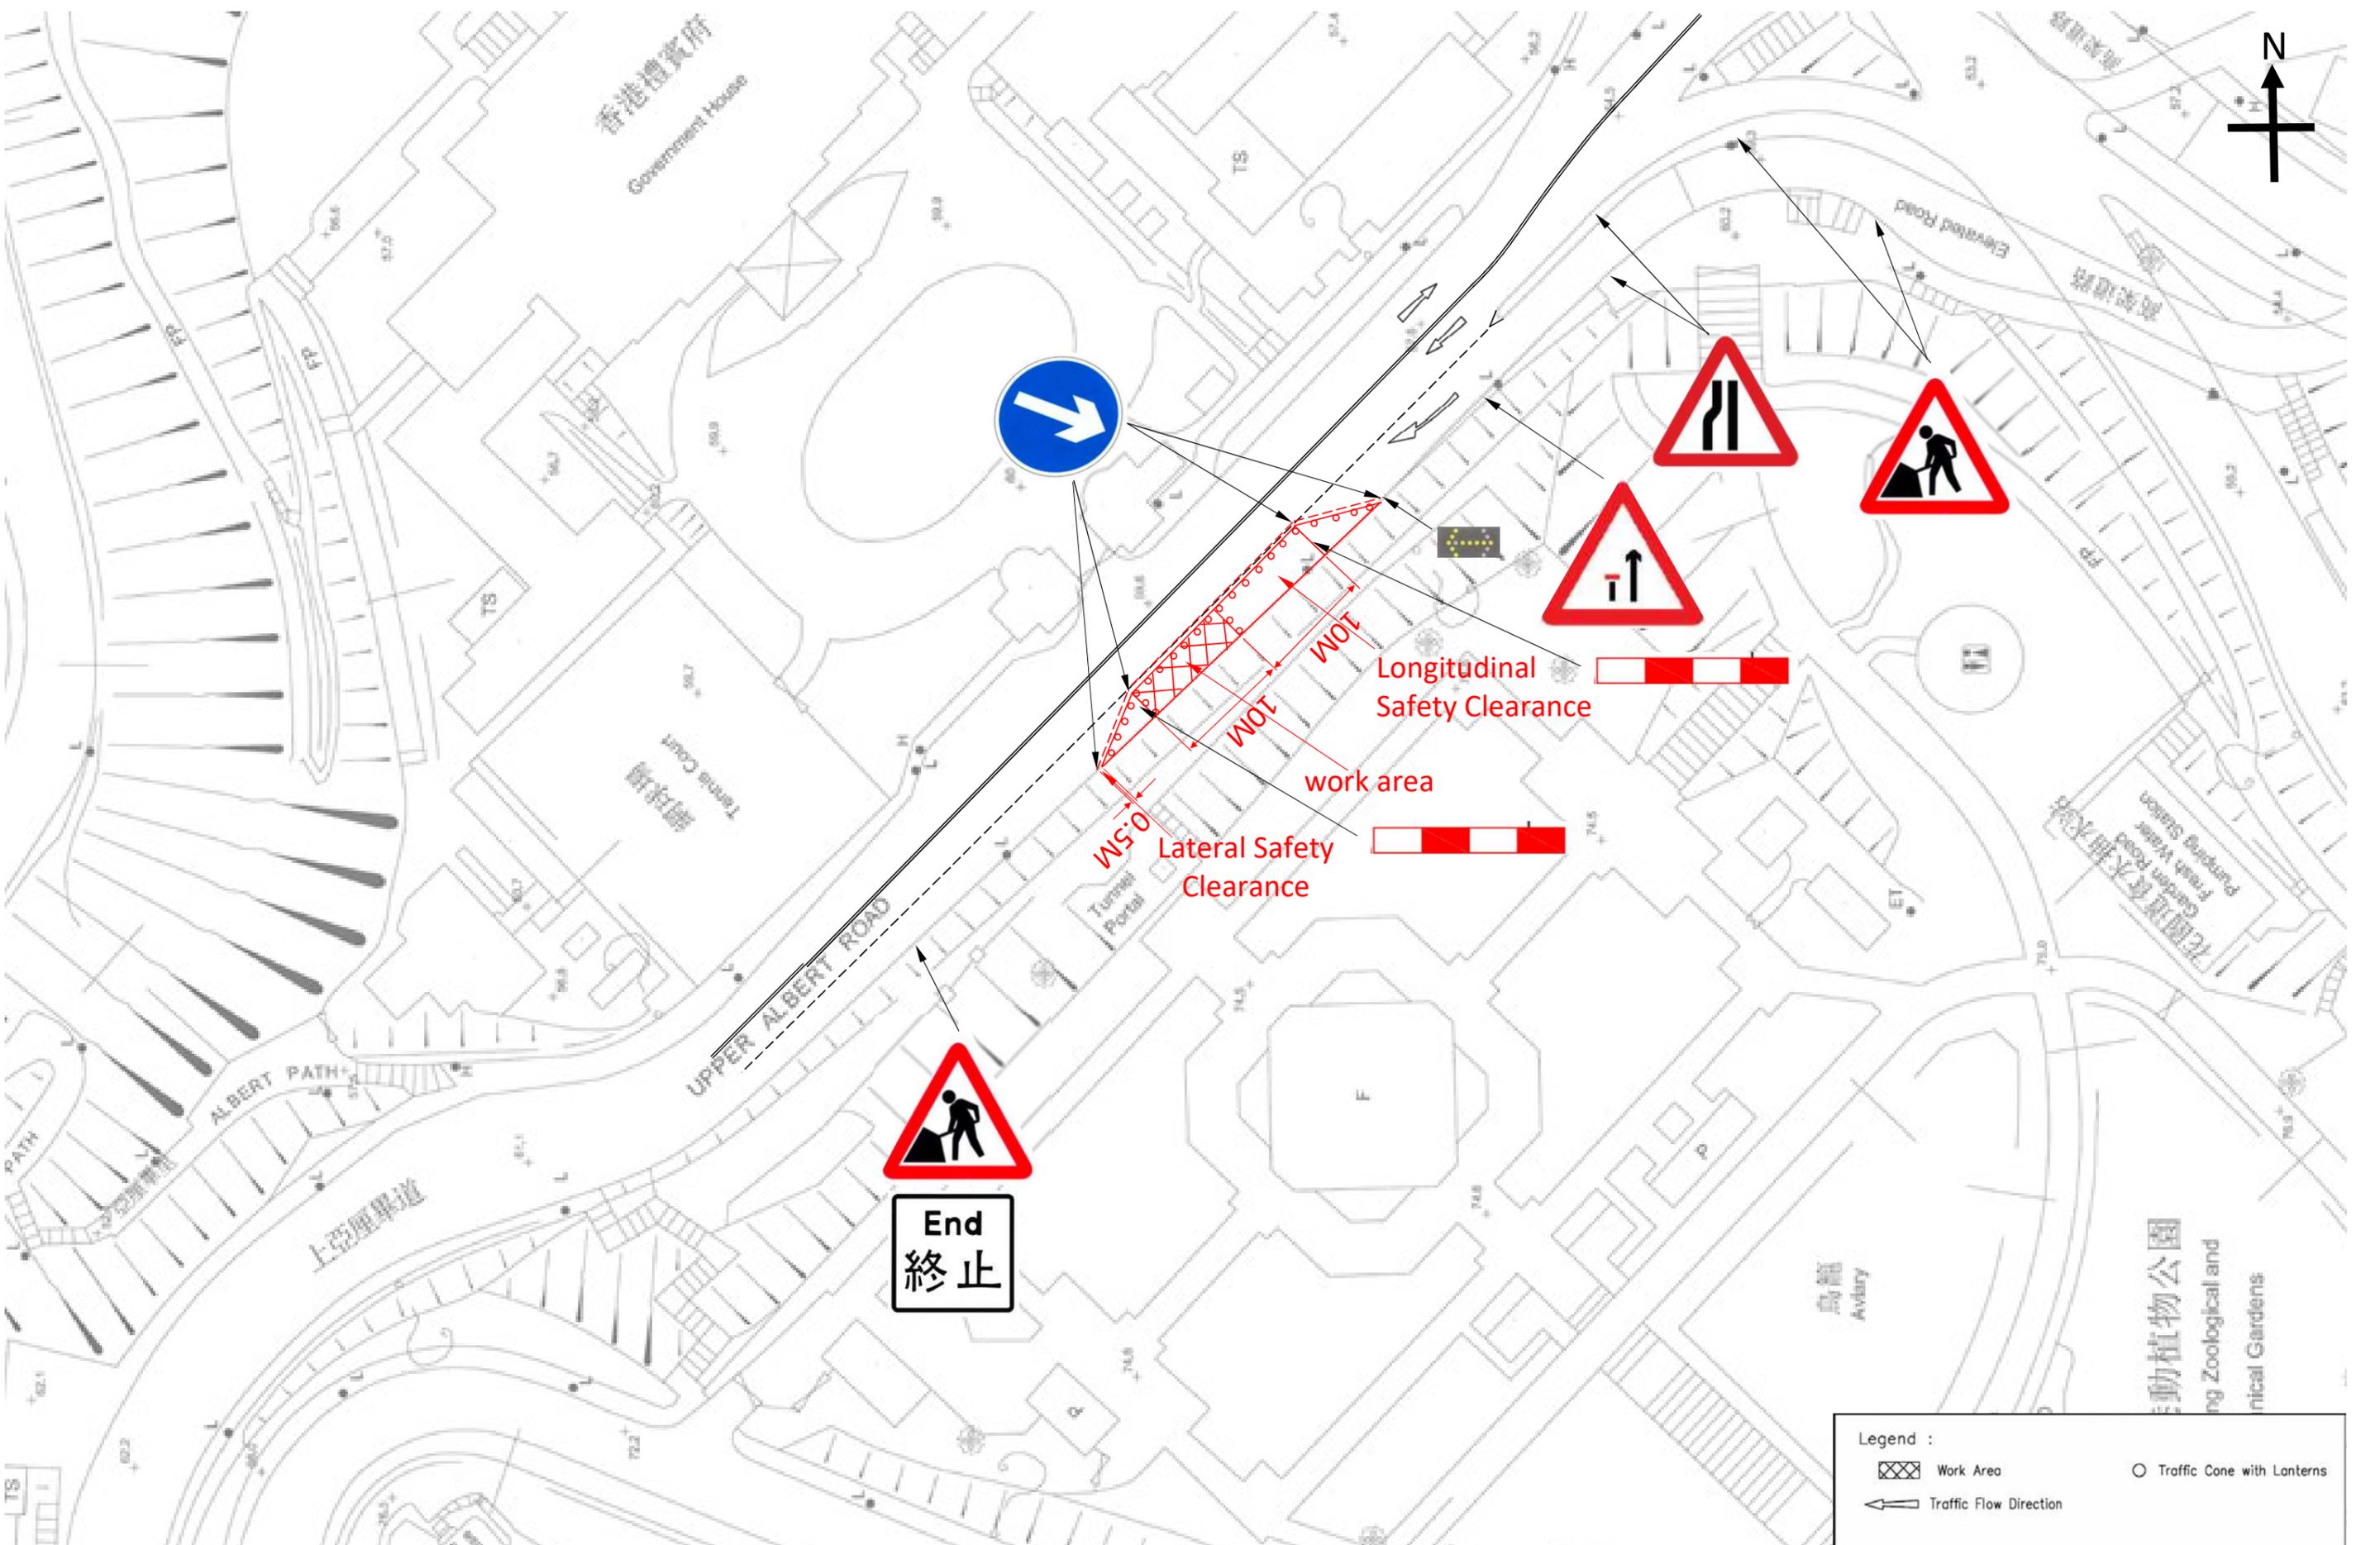

Rev.	Description	Drawn	Chk'd	App.

Client:



ARCHITECTURAL SERVICES DEPARTMENT

Main Contractor:



俊和建築工程有限公司
CHUN WO CONSTRUCTION & ENGINEERING CO., LTD.

Contract No.: TC B928

TERM CONTRACT FOR THE MAINTENANCE OF SLOPES AT HONG KONG ISLANDS AND OUTLYING ISLANDS(SOUTH)

Drawing Title:

TTA Plan for Upper Albert Road (SCALE NTS)

APPROVED BY:	NAME AND DESIGNATION	INITIAL	DATE
	Ringo Sze		23-08-22
CHECKED BY:			
DESIGNED BY:			
DRAWN BY:	Hubert Yim		23-08-22
Project No./Drawing No.	DWG20220809-01		Rev.
			01

11SW-B/R 194

11SW-B/R 153
11SW-B/R 835

11SW-B/R 152

11SW-B/C 488

11SW-B/FR 21

TS018 X

TS017 X

11SW-B/FR 113

X TS014

X TS013

X TS021

TS012 X CP 16

TS011 X

TS010

TS009 X

SW-B/FR 243

241




水景花園
Fountain
Terrace Garden

TS001 X

11SW-B/F 19

11SW-B/R 198

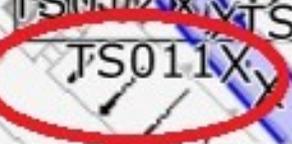

香港禮賓
Government
House







22/02/2024
12:13:38