

位置圖
LOCATION PLAN


鯉景道綜合大樓
JOINT USER COMPLEX AT LEI KING ROAD


2017.10.10

20m 0m 40m 80m



建築署
ARCHITECTURAL
SERVICES
DEPARTMENT

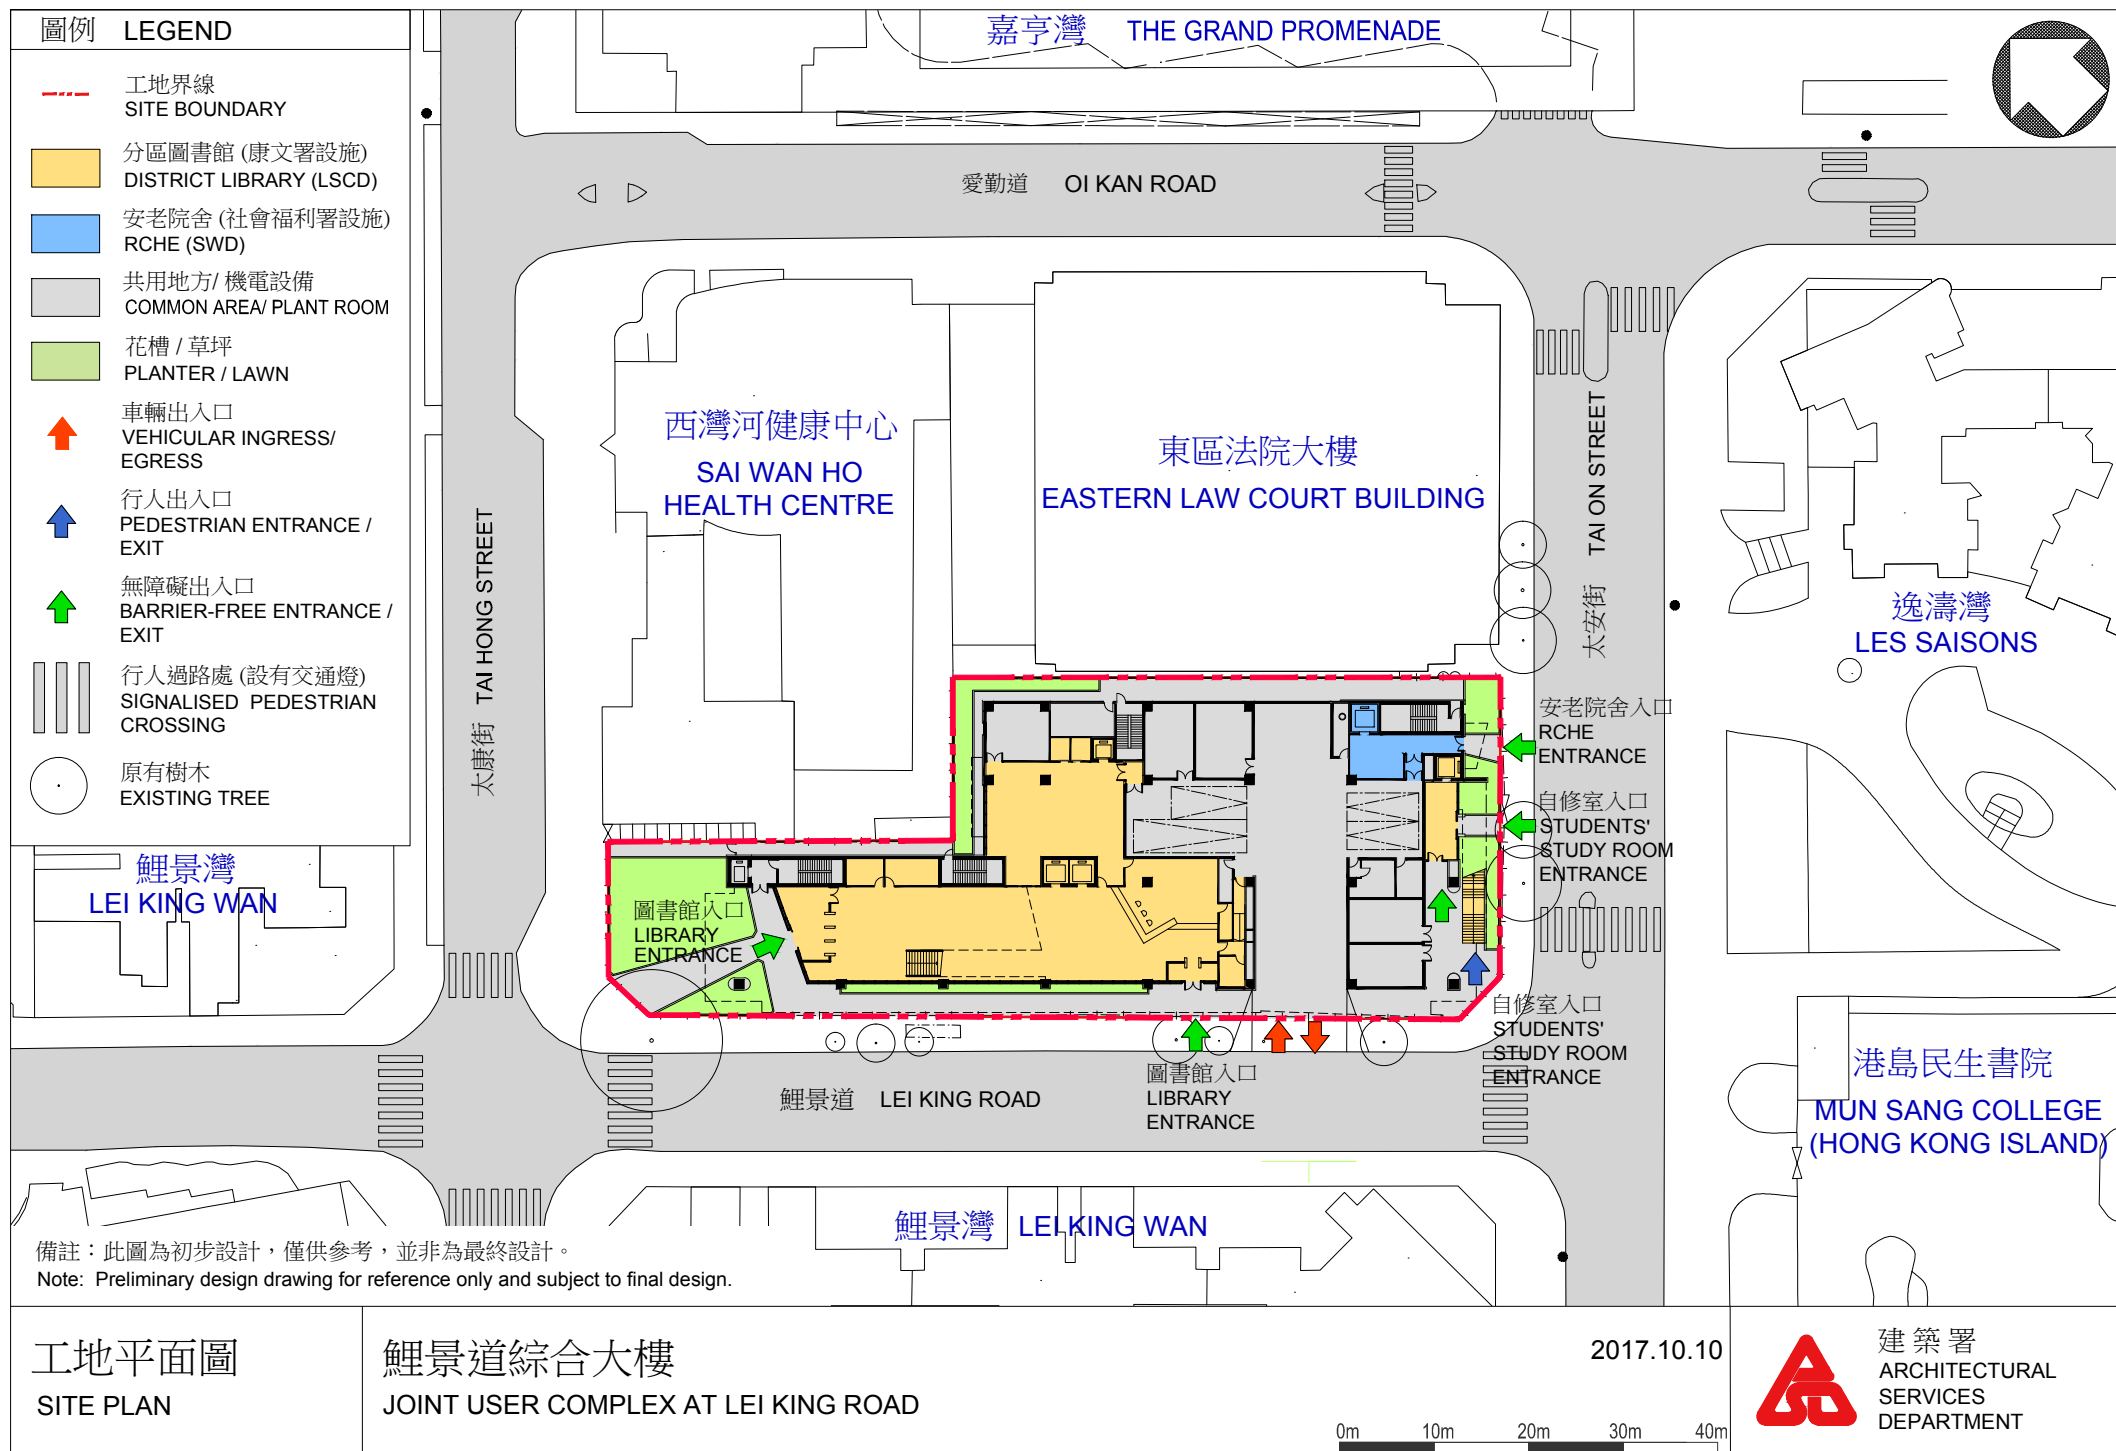

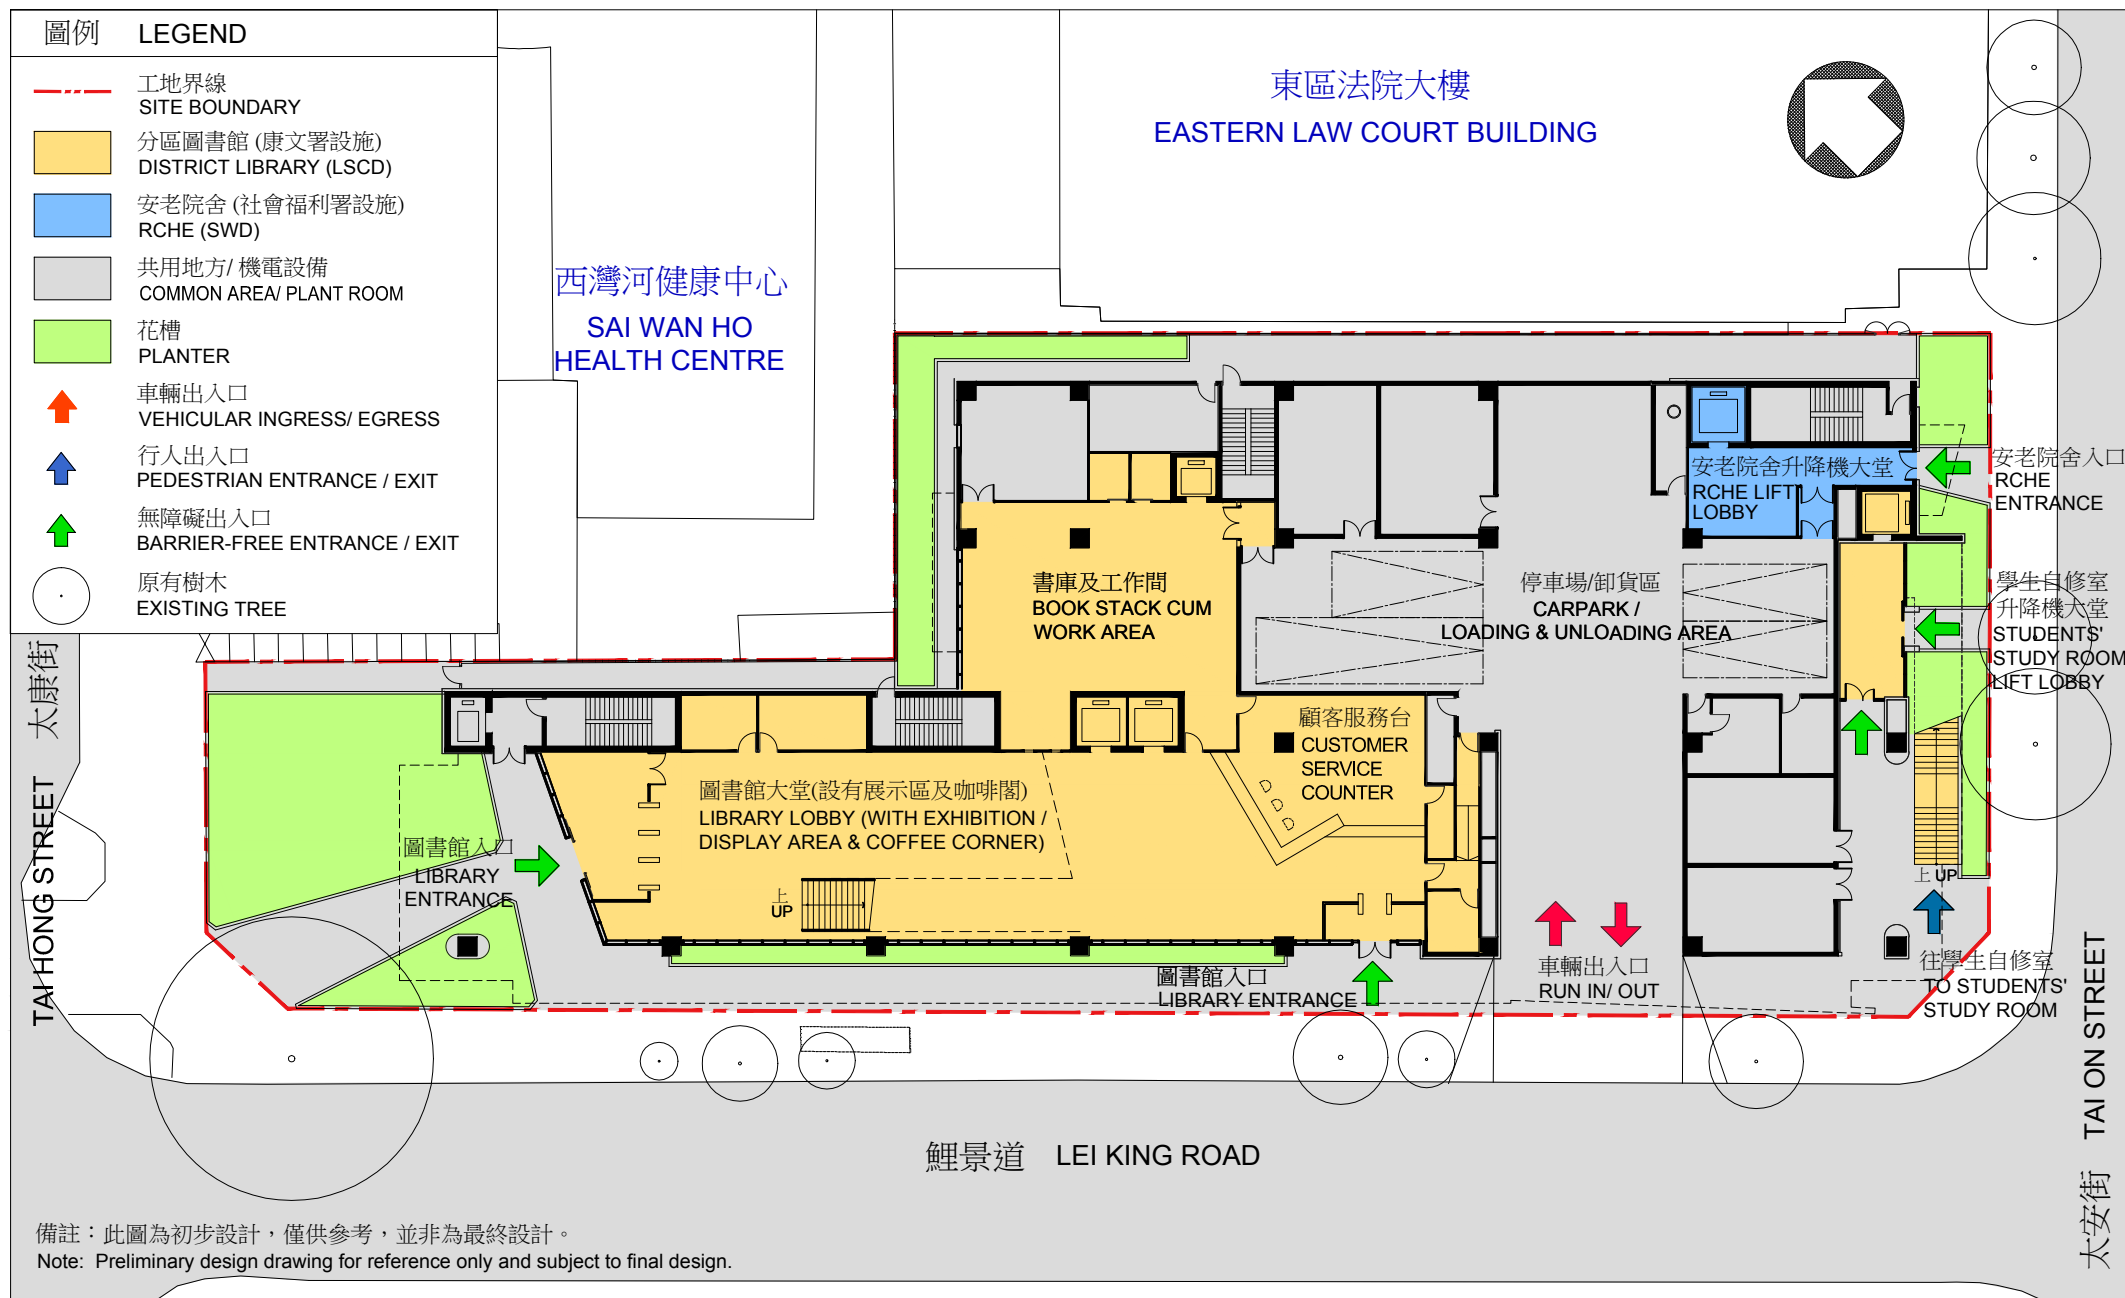

地下平面圖
GROUND FLOOR PLAN

鯉景道綜合大樓
JOINT USER COMPLEX AT LEI KING ROAD

2017.10.10


0m 5m 10m 15m



建築署
ARCHITECTURAL
SERVICES
DEPARTMENT

圖例 LEGEND

- 工地界線
SITE BOUNDARY
- 分區圖書館 (康文署設施)
DISTRICT LIBRARY (LSCD)
- 共用地方/ 機電設備
COMMON AREA/ PLANT ROOM
- 平台
DECKING
- 花槽
PLANTER

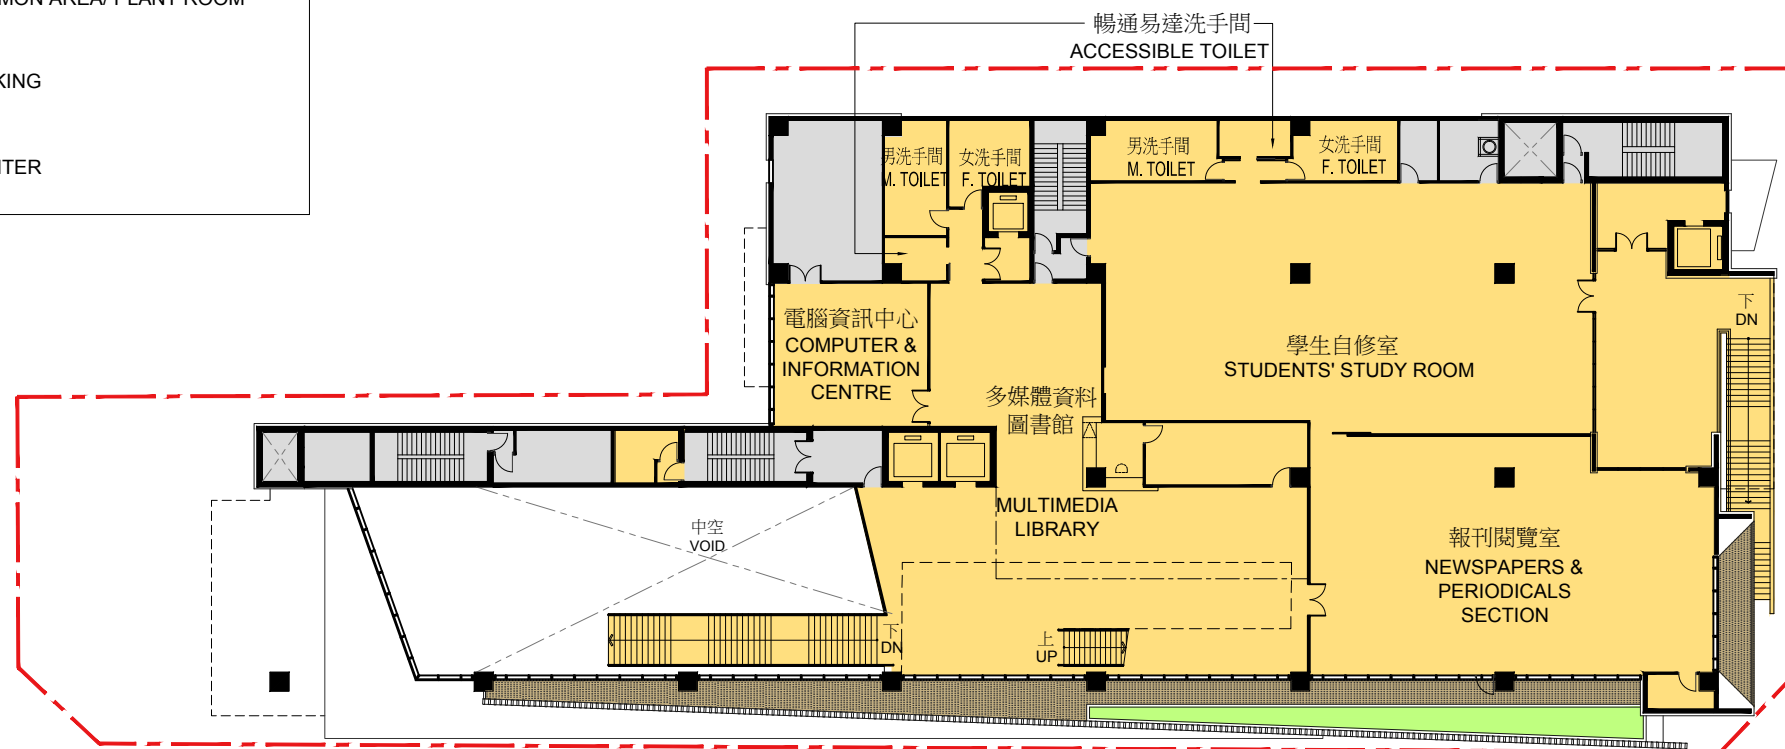

備註：此圖為初步設計，僅供參考，並非為最終設計。

Note: Preliminary design drawing for reference only and subject to final design.

一樓平面圖
FIRST FLOOR PLAN

鯉景道綜合大樓
JOINT USER COMPLEX AT LEI KING ROAD

2017.10.10

0m 5m 10m 15m



建築署
ARCHITECTURAL
SERVICES
DEPARTMENT

圖例 LEGEND

- 工地界線
SITE BOUNDARY
- 分區圖書館 (康文署設施)
DISTRICT LIBRARY (LSCD)
- 共用地方/ 機電設備
COMMON AREA/ PLANT ROOM
- 平台
DECKING
- 花槽
PLANTER



備註：此圖為初步設計，僅供參考，並非為最終設計。

Note: Preliminary design drawing for reference only and subject to final design.

二樓平面圖
SECOND FLOOR PLAN

鯉景道綜合大樓
JOINT USER COMPLEX AT LEI KING ROAD

2017.10.10


0m 5m 10m 15m



建築署
ARCHITECTURAL
SERVICES
DEPARTMENT

圖例 LEGEND

- 工地界線
SITE BOUNDARY
- 分區圖書館 (康文署設施)
DISTRICT LIBRARY (LSCD)
- 安老院舍 (社會福利署設施)
RCHE (SWD)
- 共用地方/ 機電設備
COMMON AREA/ PLANT ROOM
- 平台
DECKING
- 花槽
PLANTER

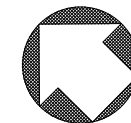

備註：1. 此圖為初步設計，僅供參考，並非為最終設計。

2. 安老院舍內部間格屬示意性質，實質的內部裝置將由營運者負責設計。

Note: 1. Preliminary design drawing for reference only and subject to final design.

2. Internal layout of RCHE is indicative only. The actual fitting-out would be subject to operator's design.

圖例 LEGEND:

- | | | | |
|-------------|----------------------------------|-------------|---------------------|
| 1. 辦事處 | GENERAL OFFICE | 8. 職員更衣室 | STAFF CHANGING ROOM |
| 2. 廚房 | KITCHEN | 9. 男洗手間 | MALE TOILET |
| 3. 洗衣房 | LAUNDRY | 10. 女洗手間 | FEMALE TOILET |
| 4. 儲物室 | STORE | 11. 暢通易達洗手間 | ACCESSIBLE TOILET |
| 5. 會客室 | INTERVIEW ROOM | 12. 育嬰室 | BABY CARE ROOM |
| 6. 男女職員更衣室 | STAFF SLEEP-IN CUM CHANGING ROOM | | |
| 7. 會議及職員休息室 | CONFERENCE/ STAFF RESTROOM | | |

三樓平面圖
THIRD FLOOR PLAN

鯉景道綜合大樓
JOINT USER COMPLEX AT LEI KING ROAD

2017.10.10


0m 5m 10m 15m



建築署
ARCHITECTURAL
SERVICES
DEPARTMENT

圖例 LEGEND

- 工地界線
SITE BOUNDARY
- 安老院舍 (社會福利署設施)
RCHE (SWD)
- 共用地方/ 機電設備
COMMON AREA/ PLANT ROOM
- 平台
DECKING
- 花槽
PLANTER

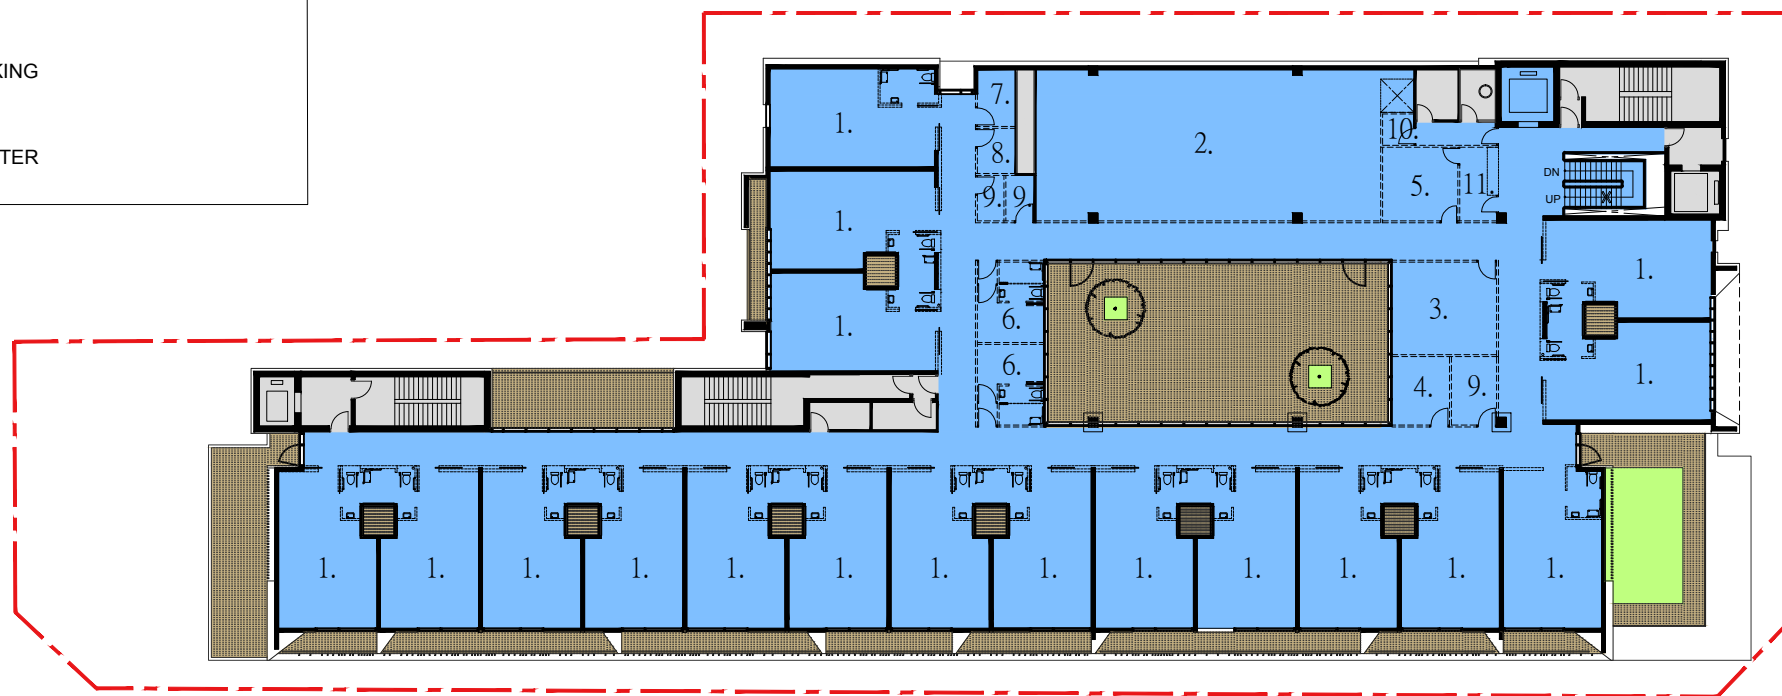

備註：1. 此圖為初步設計，僅供參考，並非為最終設計。

2. 安老院舍內部間格屬示意性質，實質的內部裝置將由營運者負責設計。

Note: 1. Preliminary design drawing for reference only and subject to final design.

2. Internal layout of RCHE is indicative only. The actual fitting-out would be subject to operator's design.

圖例 LEGEND:

1. 寢室
2. 多用途室/飯堂/活動室
3. 康復治療室
4. 小組活動室
5. 護士當值室

DORMITORY
DINING/ COMMON/ ACTIVITY
ROOMS/ PANTRY
PHYSIOTHERAPY RM./ EXERCISE
OCCUPATIONAL THERAPY AREA
ACTIVITY TRAINING ROOM
NURSE DUTY ROOM

6. 護理室/隔離室
7. 暢通易達洗手間
8. 無性別洗手間
9. 儲物室
10. 洗滌間
11. 接待處

SICK BAY
ACCESSIBLE TOILET
UNISEX TOILET
STORE
CLEANER'S ROOM
RECEPTION

四樓平面圖
FOURTH FLOOR PLAN

鯉景道綜合大樓
JOINT USER COMPLEX AT LEI KING ROAD

2017.10.10


0m 5m 10m 15m



建築署
ARCHITECTURAL
SERVICES
DEPARTMENT

圖例 LEGEND

- 工地界線
SITE BOUNDARY
- 安老院舍 (社會福利署設施)
RCHE (SWD)
- 共用地方/ 機電設備
COMMON AREA/ PLANT ROOM
- 平台
DECKING
- 花槽
PLANTER

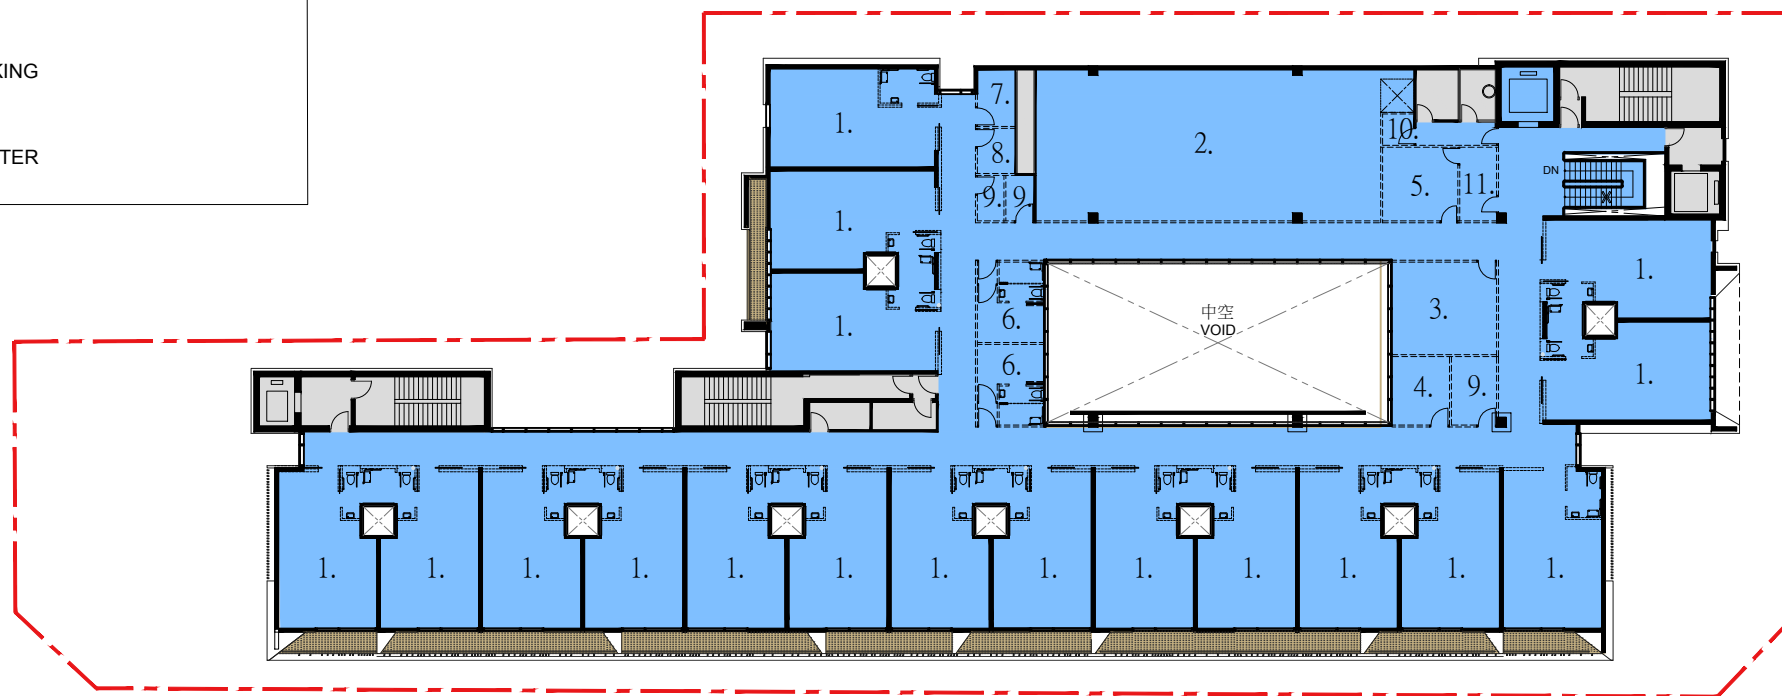

備註：1. 此圖為初步設計，僅供參考，並非為最終設計。

2. 安老院舍內部間格屬示意性質，實質的內部裝置將由營運者負責設計。

Note: 1. Preliminary design drawing for reference only and subject to final design.

2. Internal layout of RCHE is indicative only. The actual fitting-out would be subject to operator's design.

圖例 LEGEND:

- | | | | |
|----------------|---|------------|-------------------|
| 1. 寢室 | DORMITORY | 6. 護理室/隔離室 | SICK BAY |
| 2. 多用途室/飯堂/活動室 | DINING/ COMMON/ ACTIVITY ROOMS/ PANTRY | 7. 暢通易達洗手間 | ACCESSIBLE TOILET |
| 3. 康復治療室 | PHYSIOTHERAPY RM./ EXERCISE OCCUPATIONAL THERAPY AREA | 8. 無性別洗手間 | UNISEX TOILET |
| 4. 小組活動室 | ACTIVITY TRAINING ROOM | 9. 儲物室 | STORE |
| 5. 護士當值室 | NURSE DUTY ROOM | 10. 洗滌間 | CLEANER'S ROOM |
| | | 11. 接見室 | INTERVIEW ROOM |

五樓平面圖
FIFTH FLOOR PLAN


鯉景道綜合大樓
JOINT USER COMPLEX AT LEI KING ROAD

2017.10.10

0m 5m 10m 15m




建築署
ARCHITECTURAL
SERVICES
DEPARTMENT

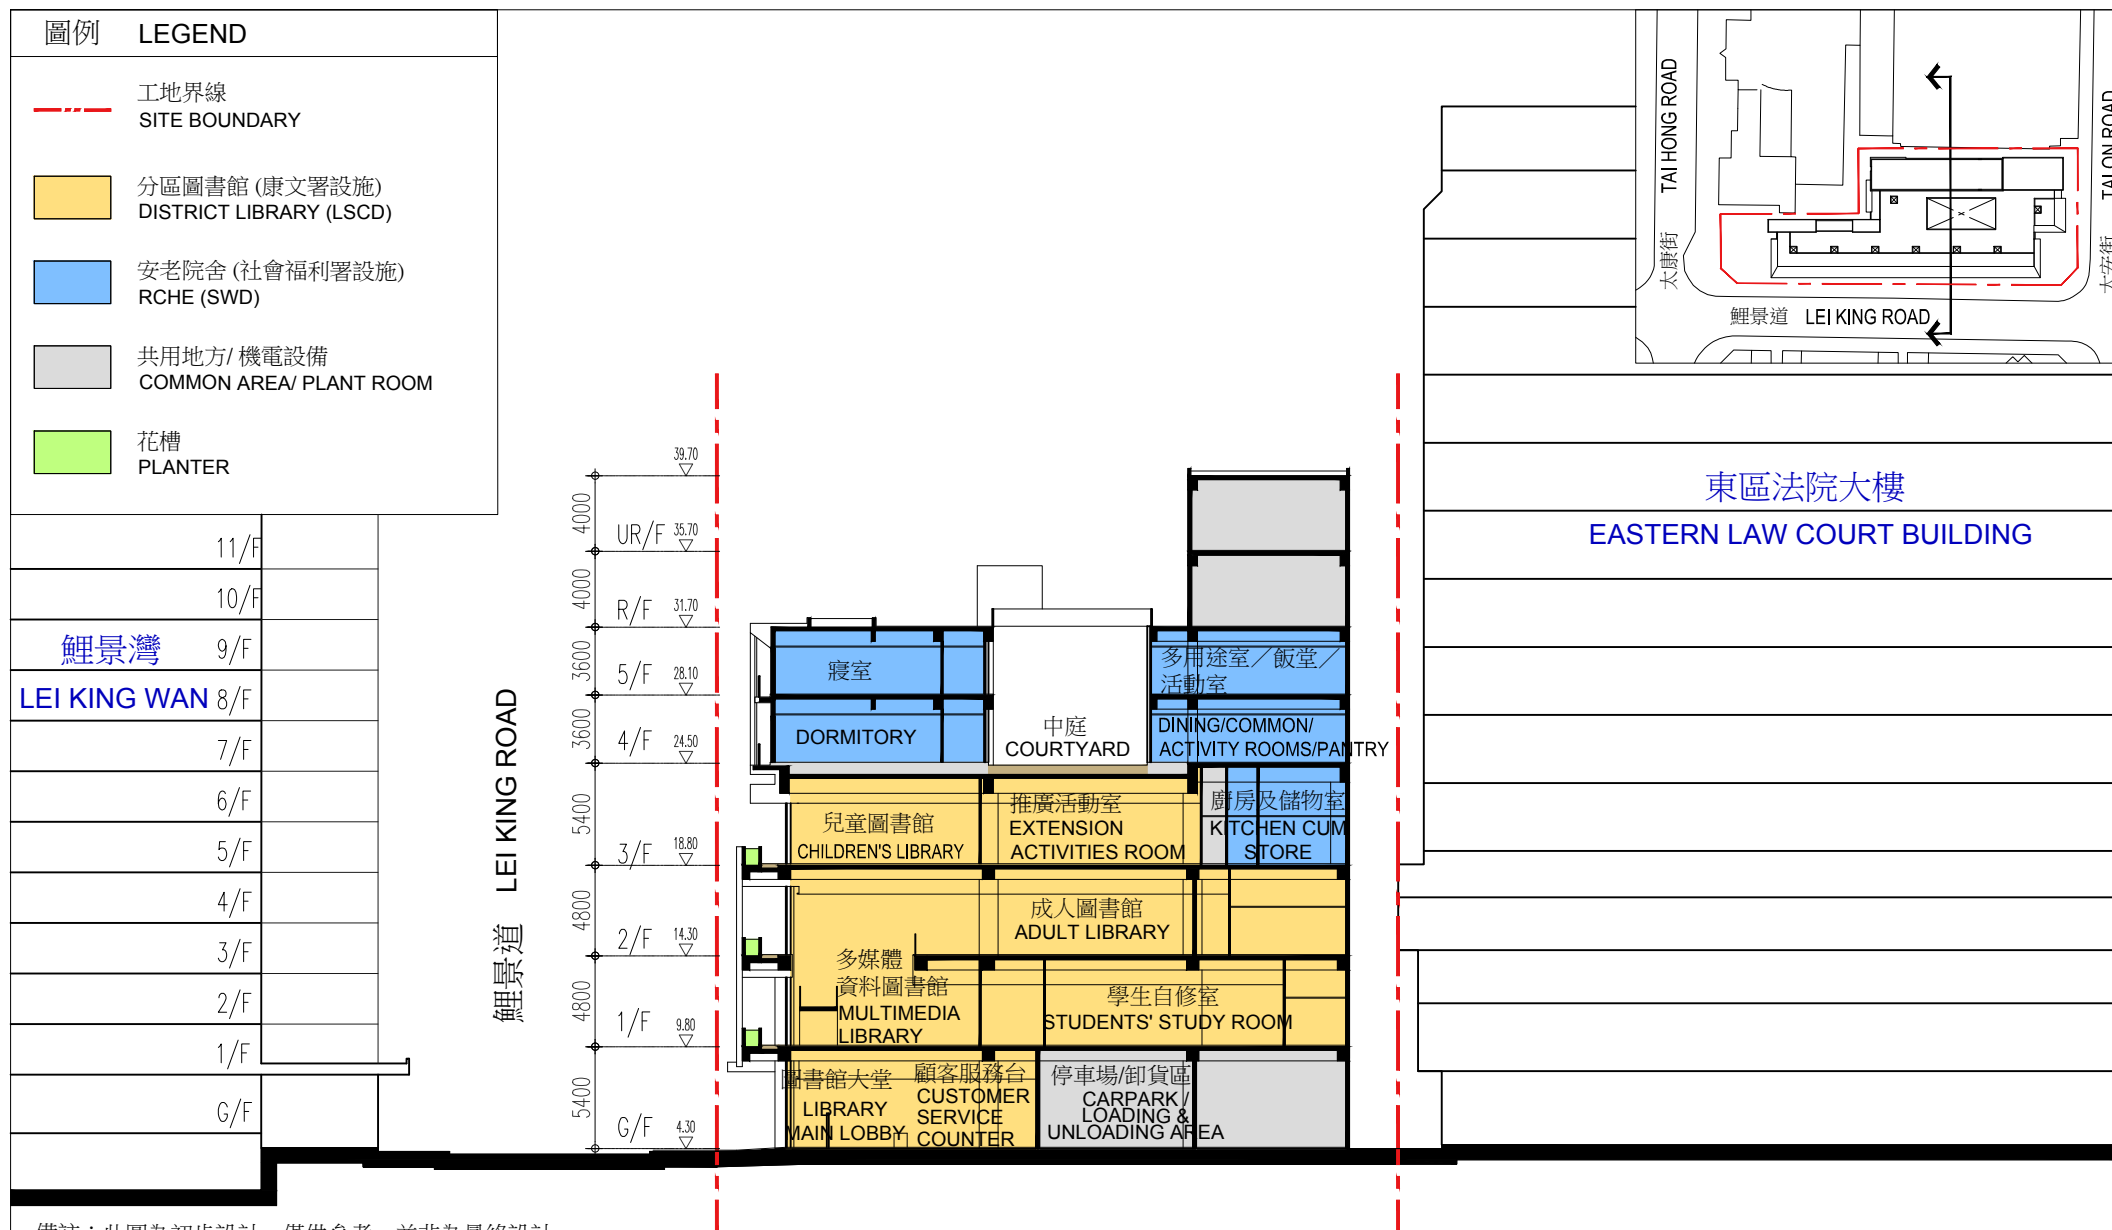剖面圖
SECTION鯉景道綜合大樓
JOINT USER COMPLEX AT LEI KING ROAD

2017.10.10

0m 5m 10m 15m

建築署
ARCHITECTURAL
SERVICES
DEPARTMENT

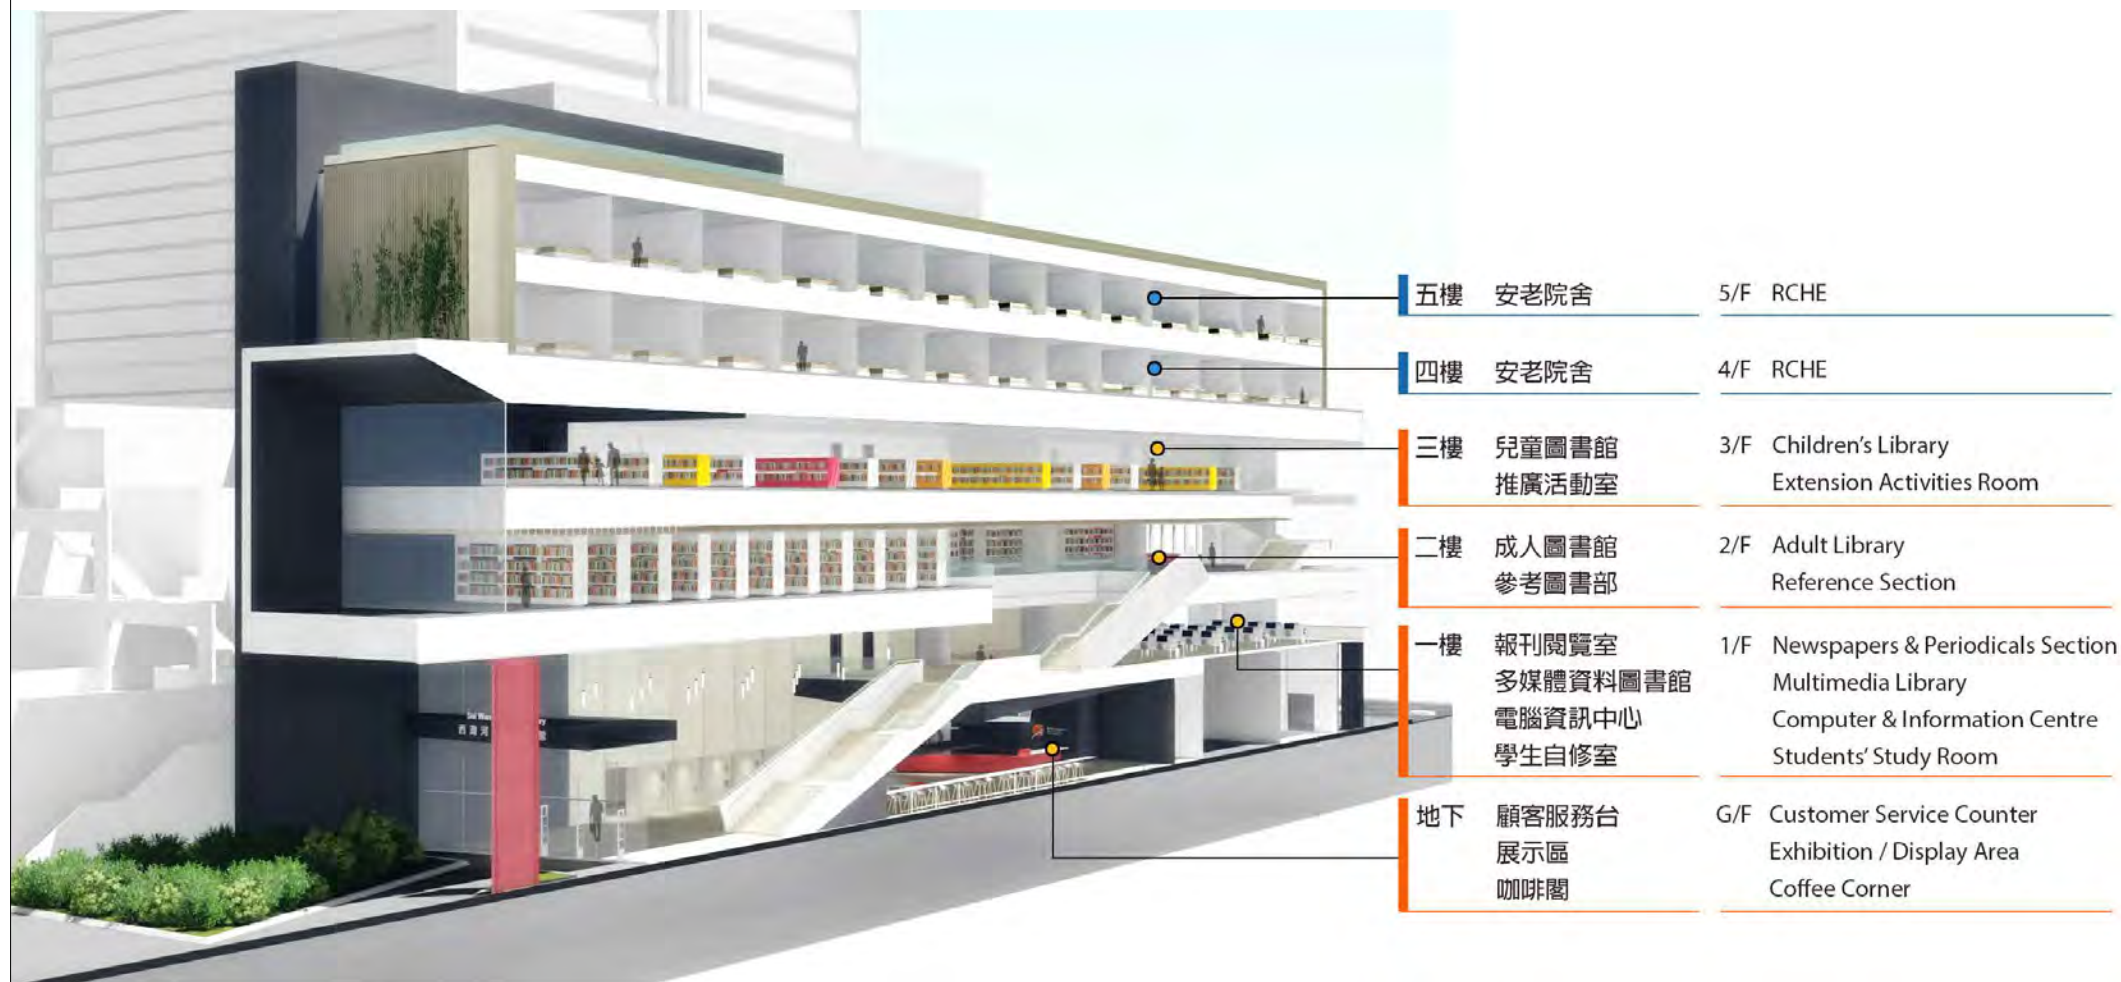

備註：此圖為初步設計，僅供參考，並非為最終設計。

Note: Preliminary design drawing for reference only and subject to final design.

剖面透視圖
SECTIONAL PERSPECTIVE

鯉景道綜合大樓
JOINT USER COMPLEX AT LEI KING ROAD

2017.10.10



建築署
ARCHITECTURAL
SERVICES
DEPARTMENT



備註：此圖為初步設計，僅供參考，並非為最終設計。

Note: Preliminary design drawing for reference only and subject to final design.

從西面望向大樓的構思圖
ARTIST IMPRESSION
STREET VIEW FROM WEST

鯉景道綜合大樓
JOINT USER COMPLEX AT LEI KING ROAD

2017.10.10



建築署
ARCHITECTURAL
SERVICES
DEPARTMENT