


註釋 NOTES:

1. 所有水平均以米為單位並在香港主水平基準上
ALL LEVELS ARE IN METRES ABOVE HONG KONG PRINCIPAL DATUM
2. CWB 表示中環及灣仔繞道
CWB STANDS FOR CENTRAL-WAN CHAI BYPASS
3. IEC 表示東區走廊
IEC STANDS FOR ISLAND EASTERN CORRIDOR

圖例
LEGEND:

 擬建園景平台
PROPOSED LANDSCAPED DECK

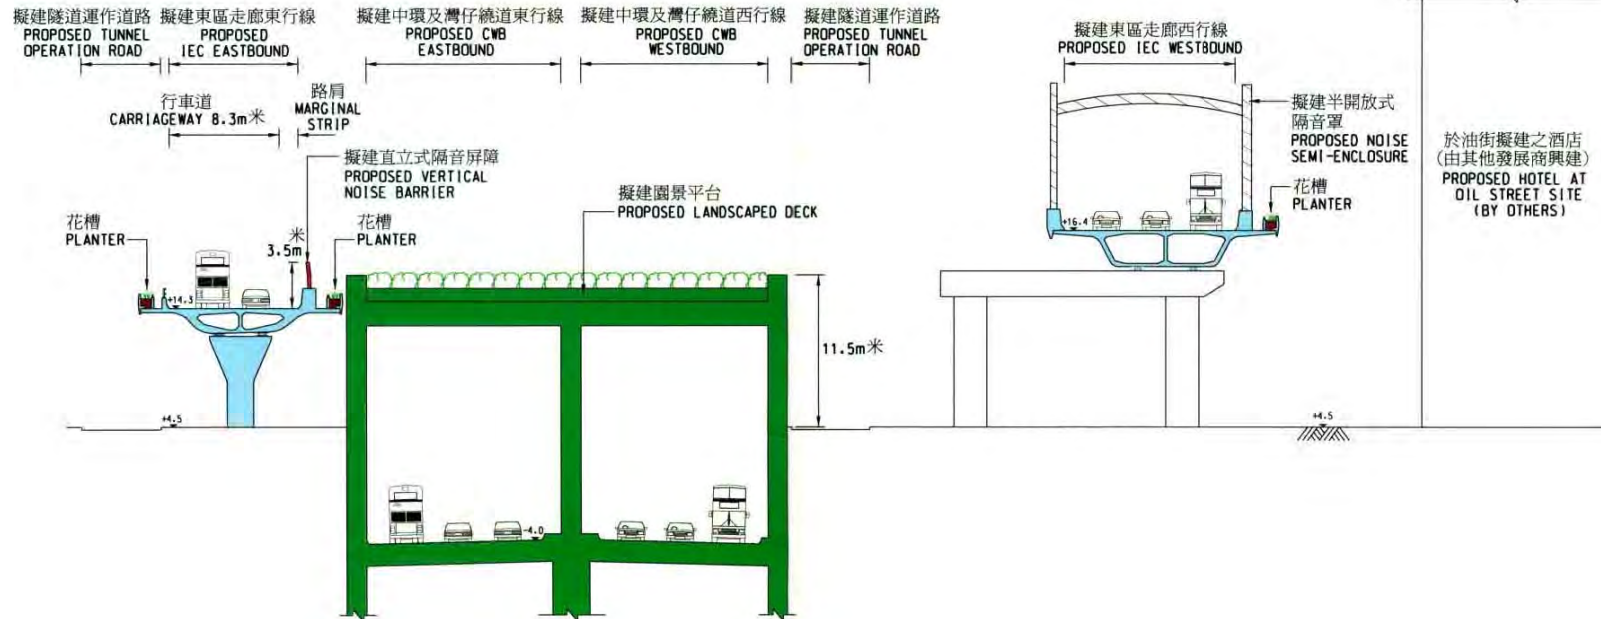


切面 SECTION E-E

圖則名稱 plan title

工務計劃項目第 579TH 號 - 中環及灣仔繞道和東區走廊連接路
- 切面圖

PWP ITEM NO. 579TH - CENTRAL-WAN CHAI BYPASS AND ISLAND EASTERN CORRIDOR LINK
- CROSS SECTION

設計 designed S.C. POON 18/05/09	SIGNED 18/05/09	繪圖 drawn W.L. LAM 18/05/09	SIGNED 18/05/09	圖則編號 plan no. HMW6579TH-SP0008	比例 scale 1:400
覆核 checked S.M. WONG 18/05/09	SIGNED 18/05/09	批准 approved S. MO 18/05/09	SIGNED 18/05/09	© 版權所有 COPYRIGHT RESERVED	
主要工程管理處 MAJOR WORKS PROJECT MANAGEMENT OFFICE				 HIGHWAYS DEPARTMENT HONG KONG 路政署	