


Annex I

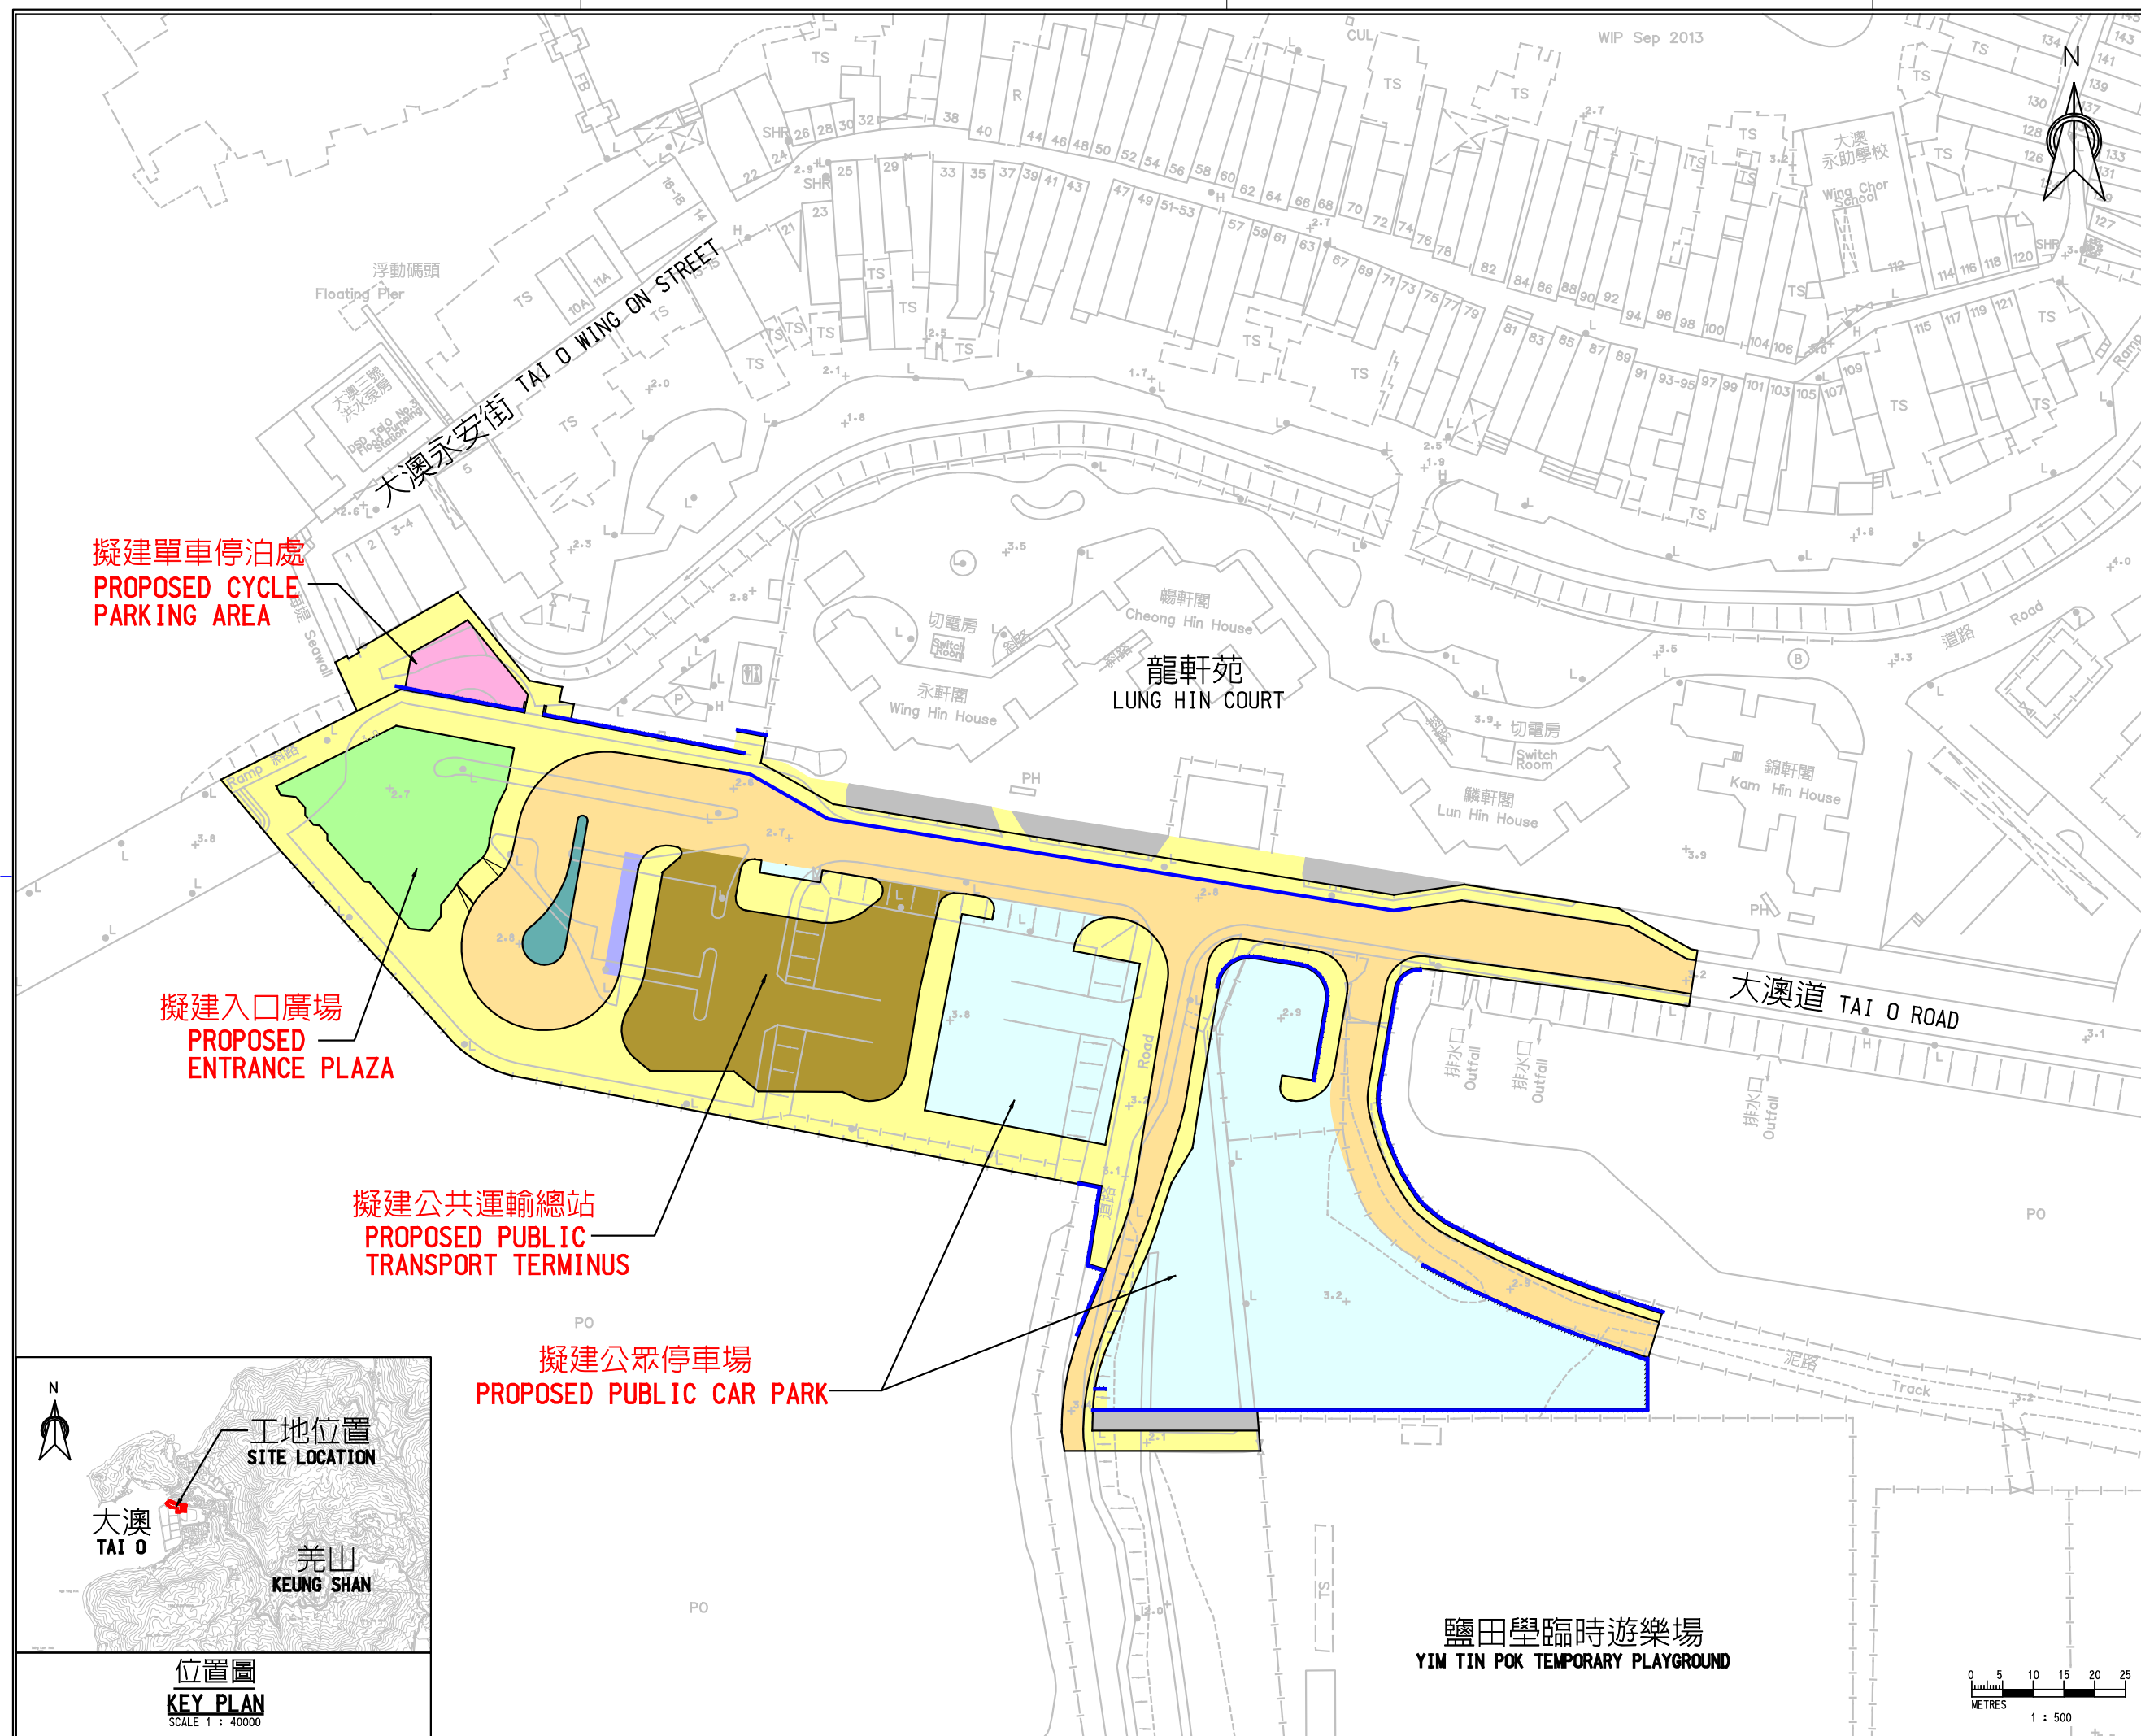


擬建單車停泊處
PROPOSED CYCLE
PARKING AREA

擬建入口廣場
PROPOSED
ENTRANCE PLAZA

擬建公共運輸總站
PROPOSED PUBLIC
TRANSPORT TERMINUS

擬建公眾停車場
PROPOSED PUBLIC CAR PARK

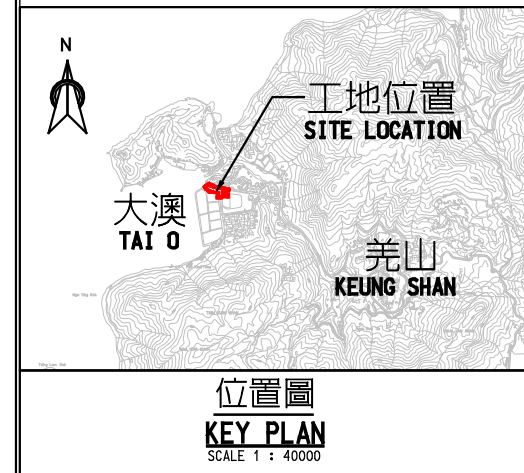

圖例:
LEGEND :

- 擬建矮牆
PROPOSED DWARF WALL
- 擬建行人路
PROPOSED FOOTPATH
- 擬建公眾停車場
PROPOSED PUBLIC CAR PARK
- 擬建行車道
PROPOSED CARRIAGEWAY
- 擬建中央分隔帶
PROPOSED CENTRAL MEDIAN
- 擬建入口廣場
PROPOSED ENTRANCE PLAZA
- 擬建單車停泊處
PROPOSED CYCLE PARKING AREA
- 擬建公共運輸總站
PROPOSED PUBLIC TRANSPORT TERMINUS
- 擬建美化市容地帶
PROPOSED AMENITY AREA
- 擬建的士站
PROPOSED TAXI STAND

Rev.	Description of Revision	Date	Ckd.
B	ADDITIVE WALL	NOV 14	PP
A	GENERAL REVISION	OCT 14	PP

客戶
Client

土木工程拓展署
港島及離島拓展處
CIVIL ENGINEERING AND
DEVELOPMENT DEPARTMENT
HONG KONG ISLAND AND
ISLANDS DEVELOPMENT OFFICE

顧問
Consultants

萬利仕(亞洲)顧問有限公司
MANNINGS
(Asia) Consultants Limited

比例尺 Scale 1:n	日期 Date
AS SHOWN	OCT 2014

設計 Designed	繪圖 Drawn	核對 Checked
SC	WK	WS

設計組組長 Design Team Leader	日期 Date
WS	OCT 2014

核對 Approved	日期 Date
KTC	OCT 2014



工程名稱
Project

顧問合約編號CE 27/2009(CE)
大澳改善工程-設計及建造
Agreement No. CE 27/2009 (CE)
Improvement Works at Tai O -
Design and Construction

圖則名稱
Title

第二期第一階段 -
工程平面圖
PHASE 2, STAGE 1 -
GENERAL LAYOUT PLAN

圖則編號 Drawing No.	圖則 Stage	修訂 Rev.
D1198/T02A/GL/301	-	B

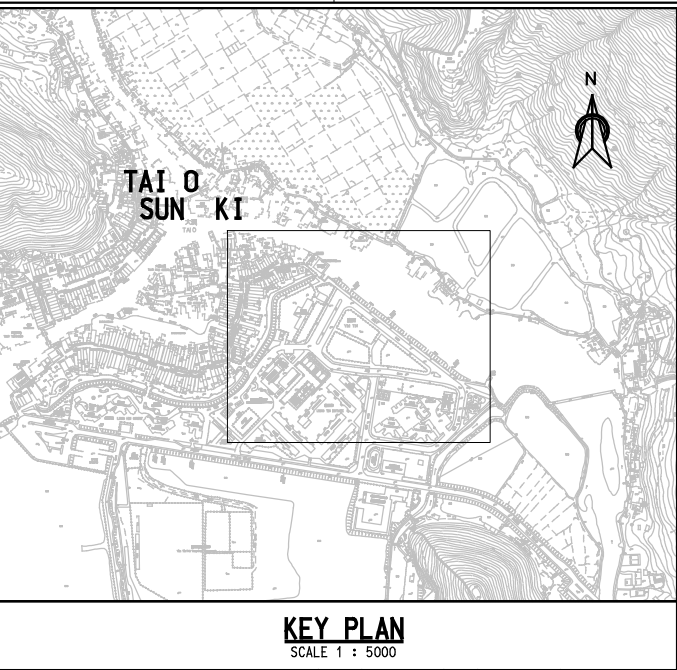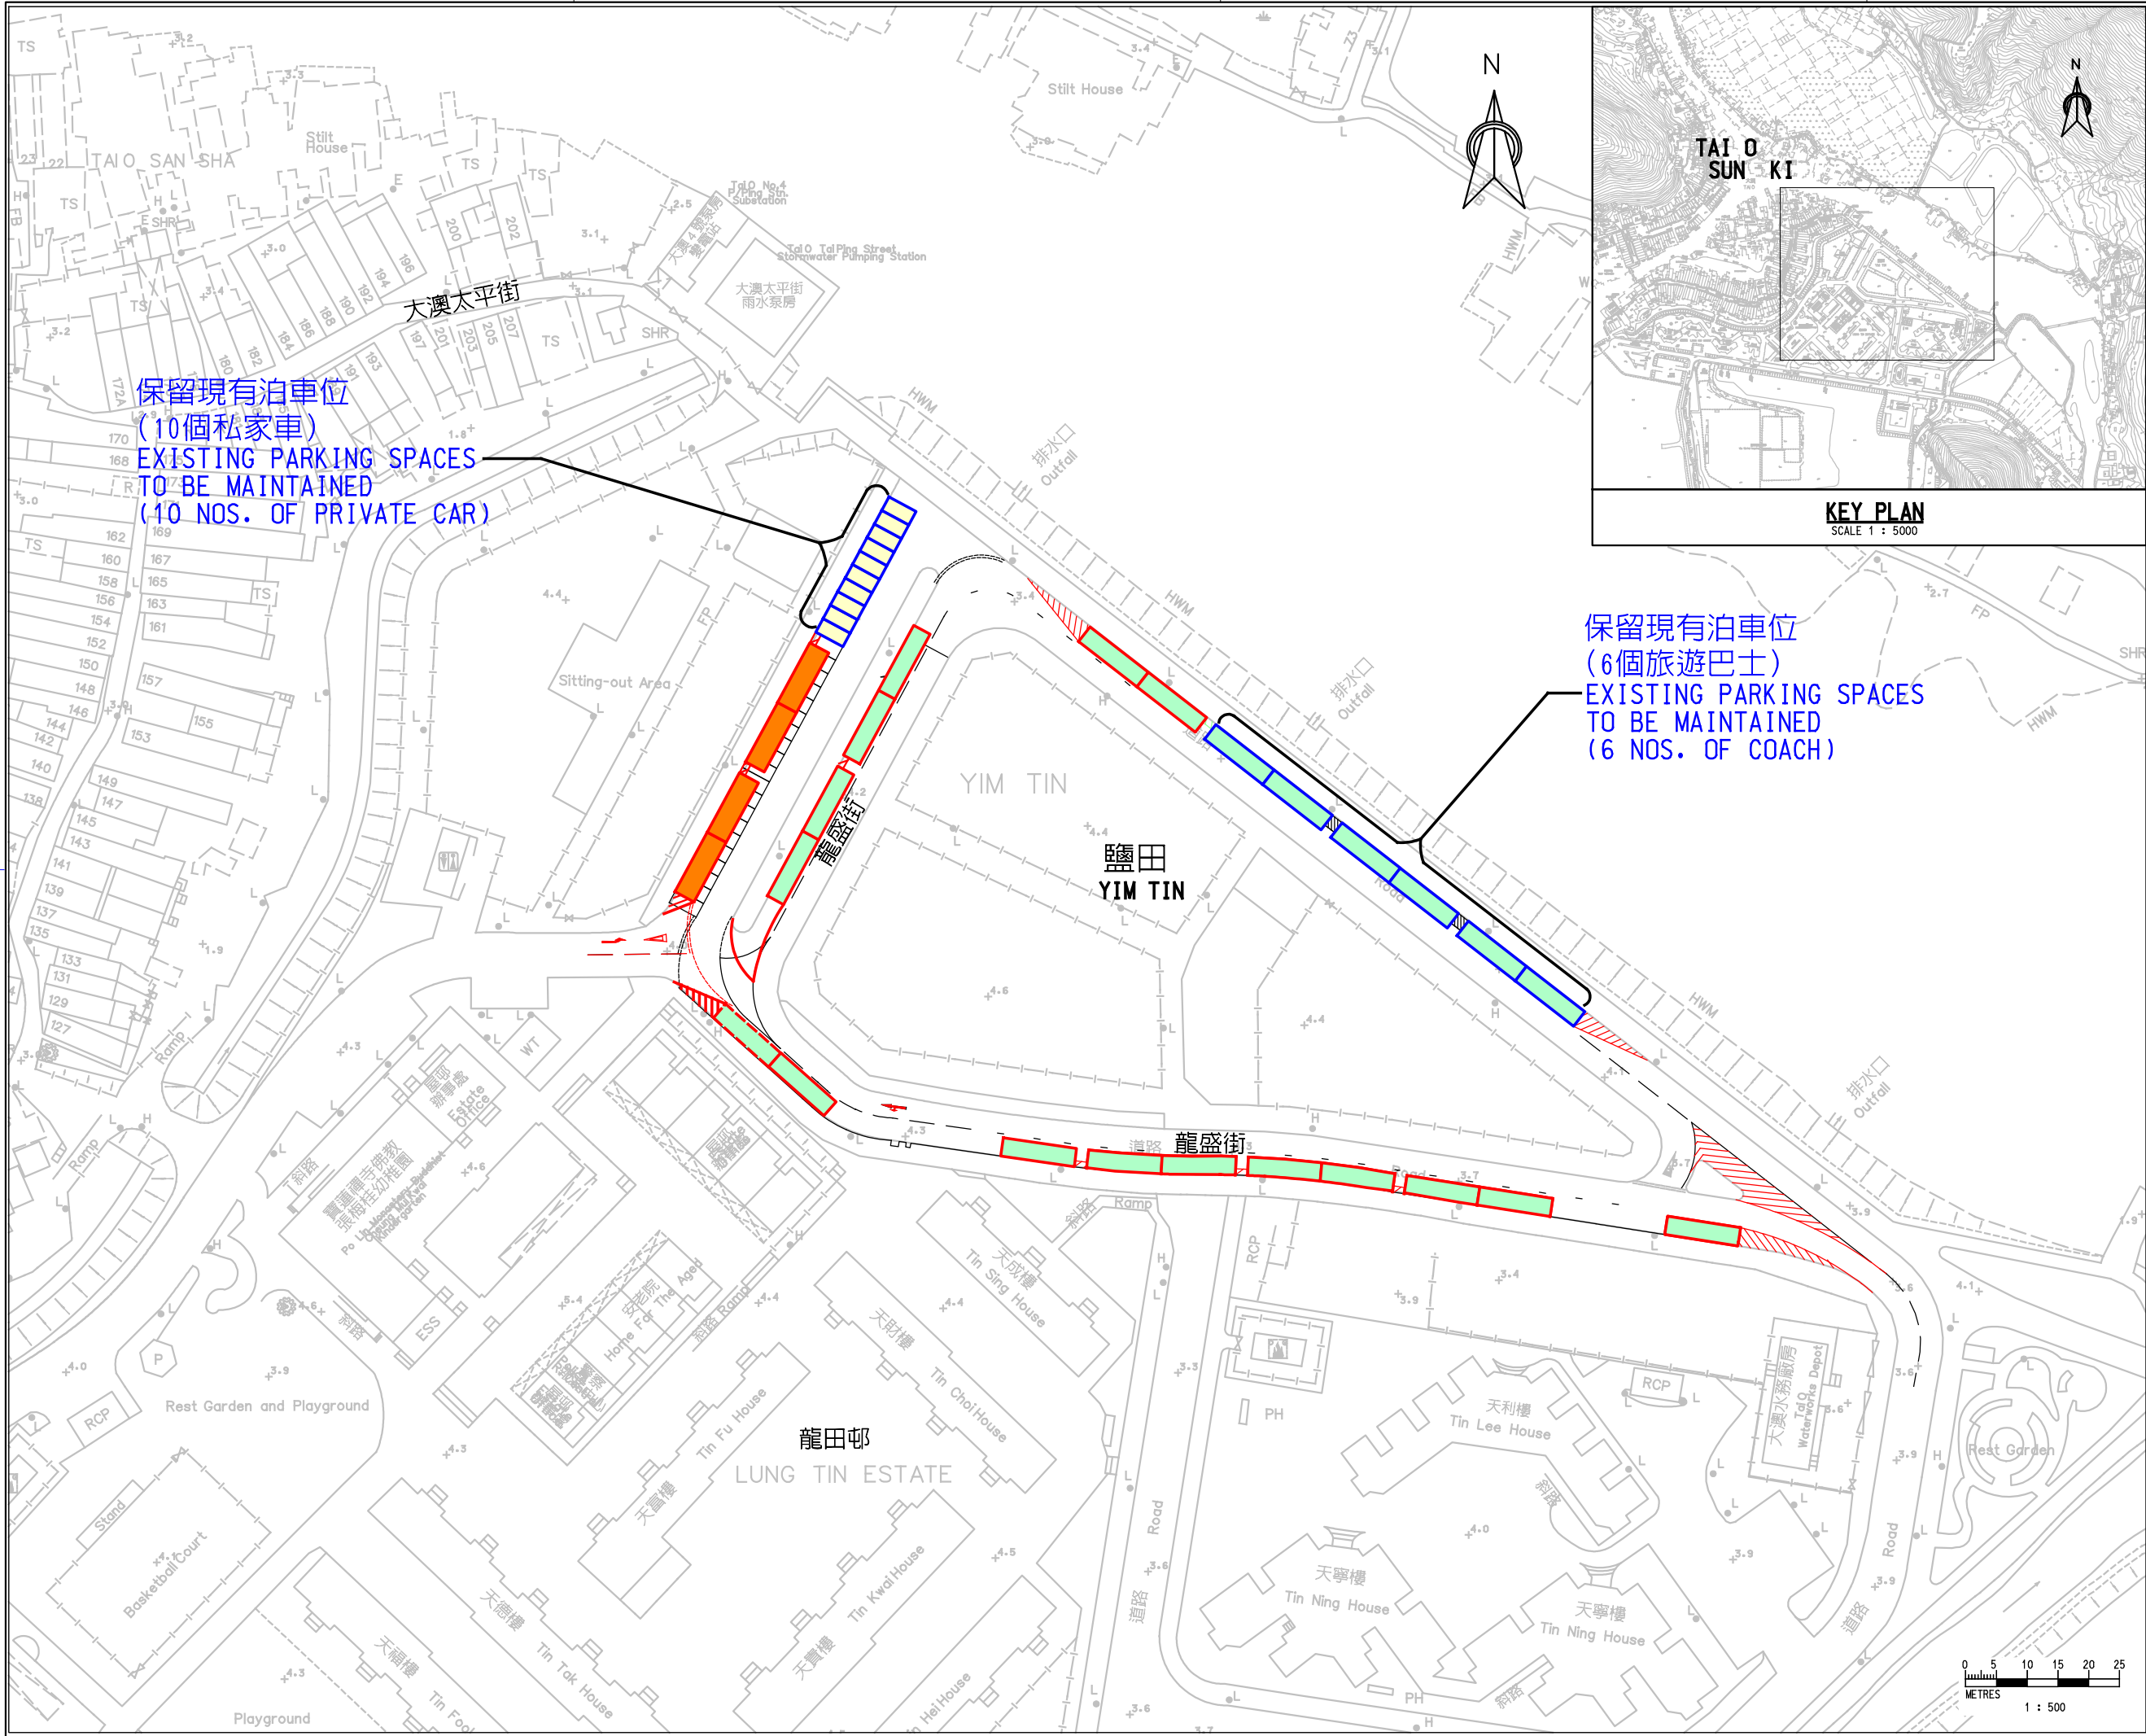

- 圖例：
LEGEND :
- EXISTING PARKING SPACES (PRIVATE CAR) (TOTAL 10 NOS.)
現有泊車位(私家車)(共10個)
 - EXISTING PARKING SPACES (COACH) (TOTAL 6 NOS.)
現有泊車位(旅遊巴士)(共6個)
 - PROVISION OF PARKING SPACES (COACH) (TOTAL 15 NOS.)
提供泊車位(旅遊巴士)(共15個)
 - PROVISION OF PARKING SPACES (GOODS VEHICLE) (TOTAL 4 NOS.)
提供泊車位(貨車)(共4個)
 - PROVISION OF LOADING/ UNLOADING BAY FOR COACH
提供旅遊巴士上落客位

保留現有泊車位
(10個私家車)
EXISTING PARKING SPACES
TO BE MAINTAINED
(10 NOS. OF PRIVATE CAR)

保留現有泊車位
(6個旅遊巴士)
EXISTING PARKING SPACES
TO BE MAINTAINED
(6 NOS. OF COACH)

Rev.	Description of Revision	Date	Ckd.
Rev.			

Client
土木工程拓展署
港島及離島拓展處
CIVIL ENGINEERING AND
DEVELOPMENT DEPARTMENT
HONG KONG ISLAND AND
ISLANDS DEVELOPMENT OFFICE

Consultants
萬利仕(亞洲)顧問有限公司
MANNINGS
(Asia) Consultants Limited

比例尺 Scale 1 in A1 AS SHOWN		日期 Date OCT 2014
設計 Designed SC	繪圖 Drawn WK	核對 Checked WS
設計組組長工程師 Design Team Leader WS		日期 Date OCT 2014
核對 Approved KTC		日期 Date OCT 2014

Project
顧問合約編號CE 27/2009(CE)
大澳改善工程-設計及建造
Agreement No. CE 27/2009 (CE)
Improvement Works at Tai O -
Design and Construction

Project Title
鹽田交通措施計劃
TRAFFIC MANAGEMENT SCHEME
IN YIM TIN

Drawing No. D1198/T02A/GL/304	圖則 Stage	校對 Rev.
----------------------------------	-------------	------------