


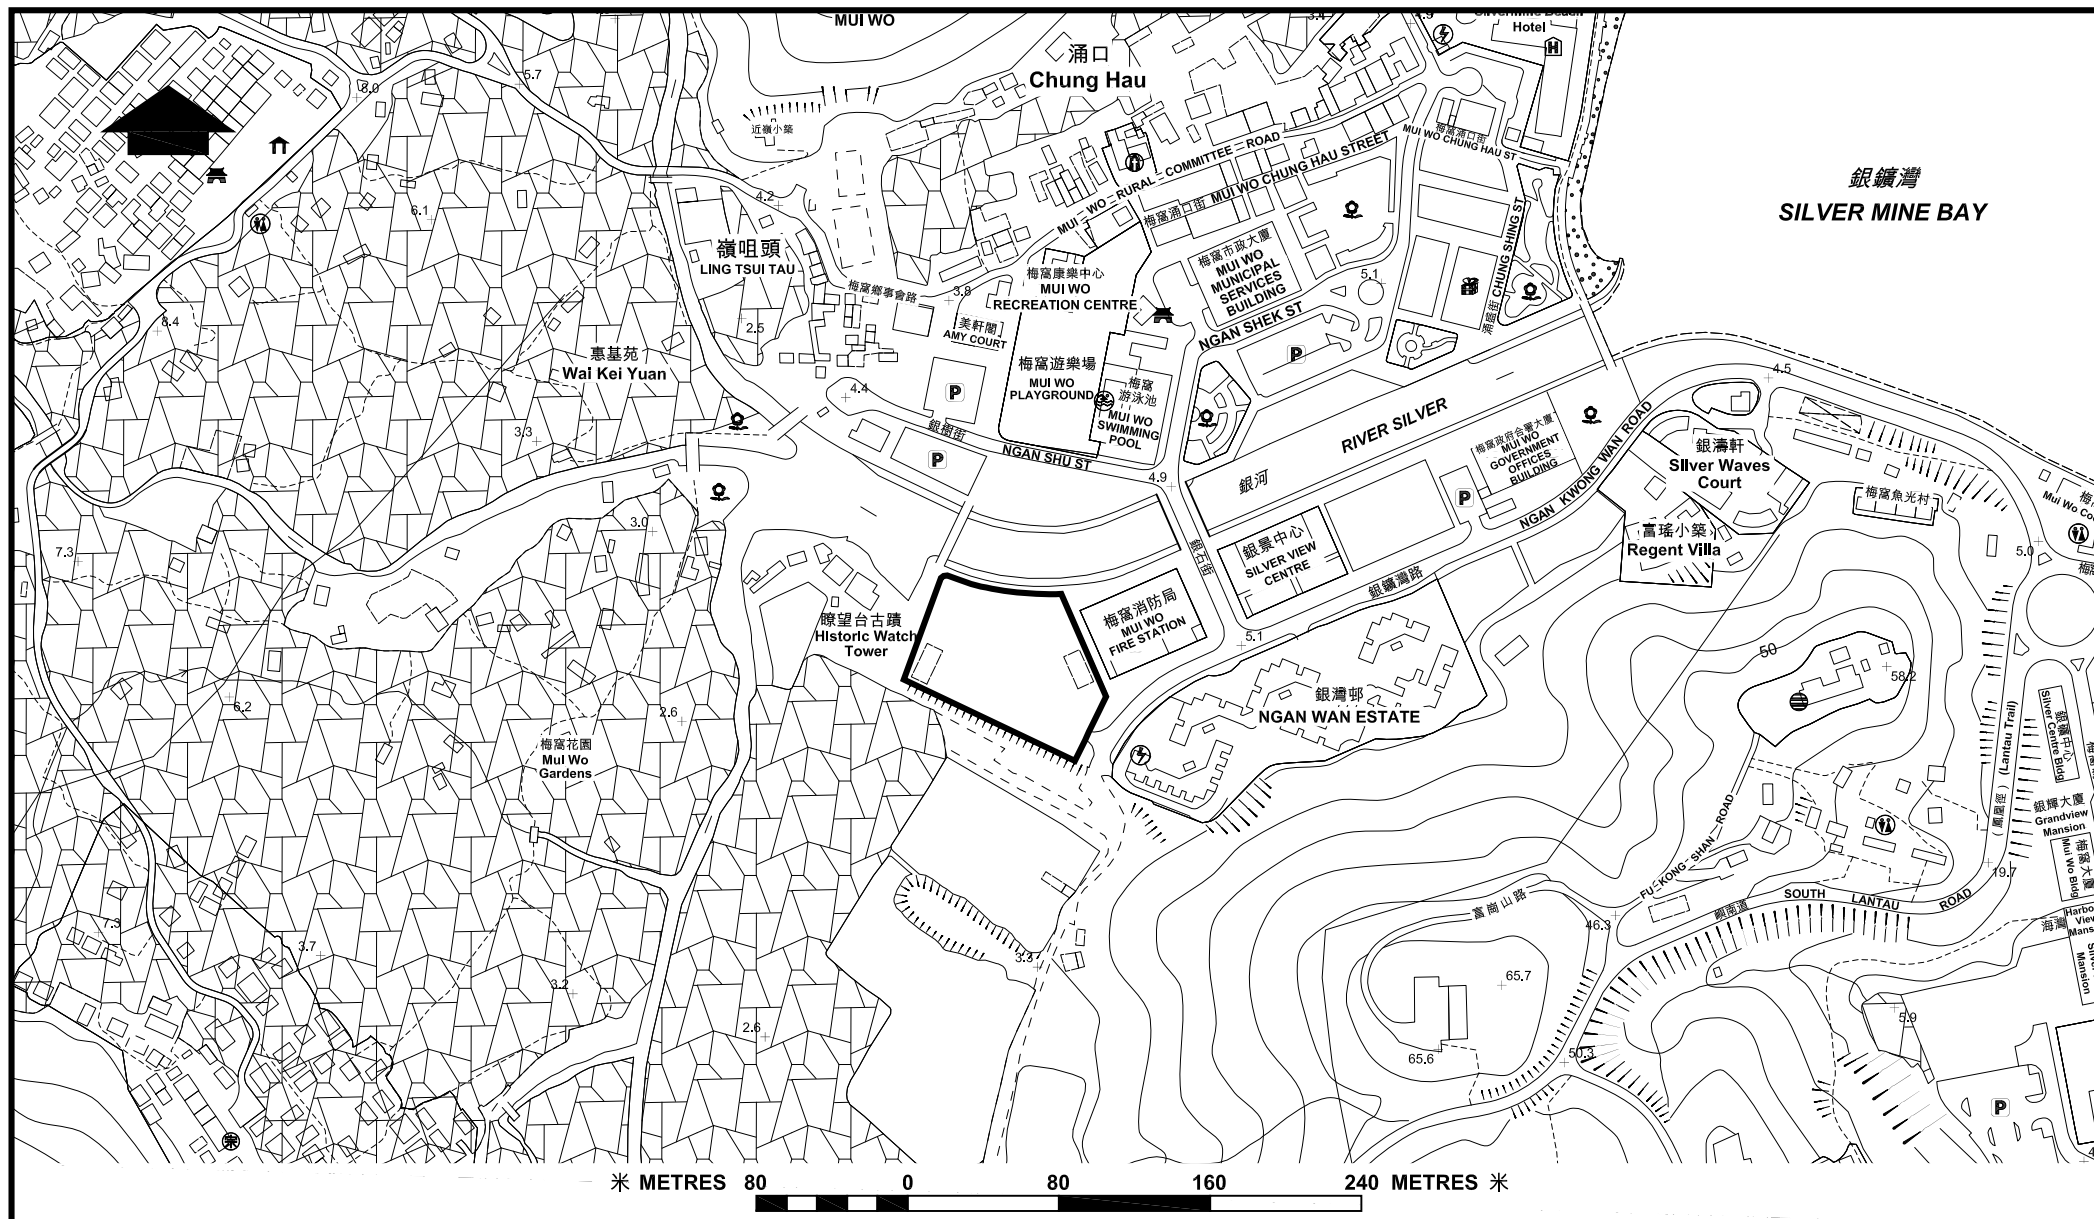

毗鄰梅窩消防局的政府土地之新居者有其屋發展計劃--位置圖  
**PROPOSED NEW HOME OWNERSHIP SCHEME DEVELOPMENT AT GOVERNMENT  
 LAND ADJACENT TO MUI WO FIRE STATION -- LOCATION PLAN**



房屋署  
 HOUSING DEPARTMENT

附件一  
 ANNEX 1

日期 DATE:  
 24. 1. 2013