


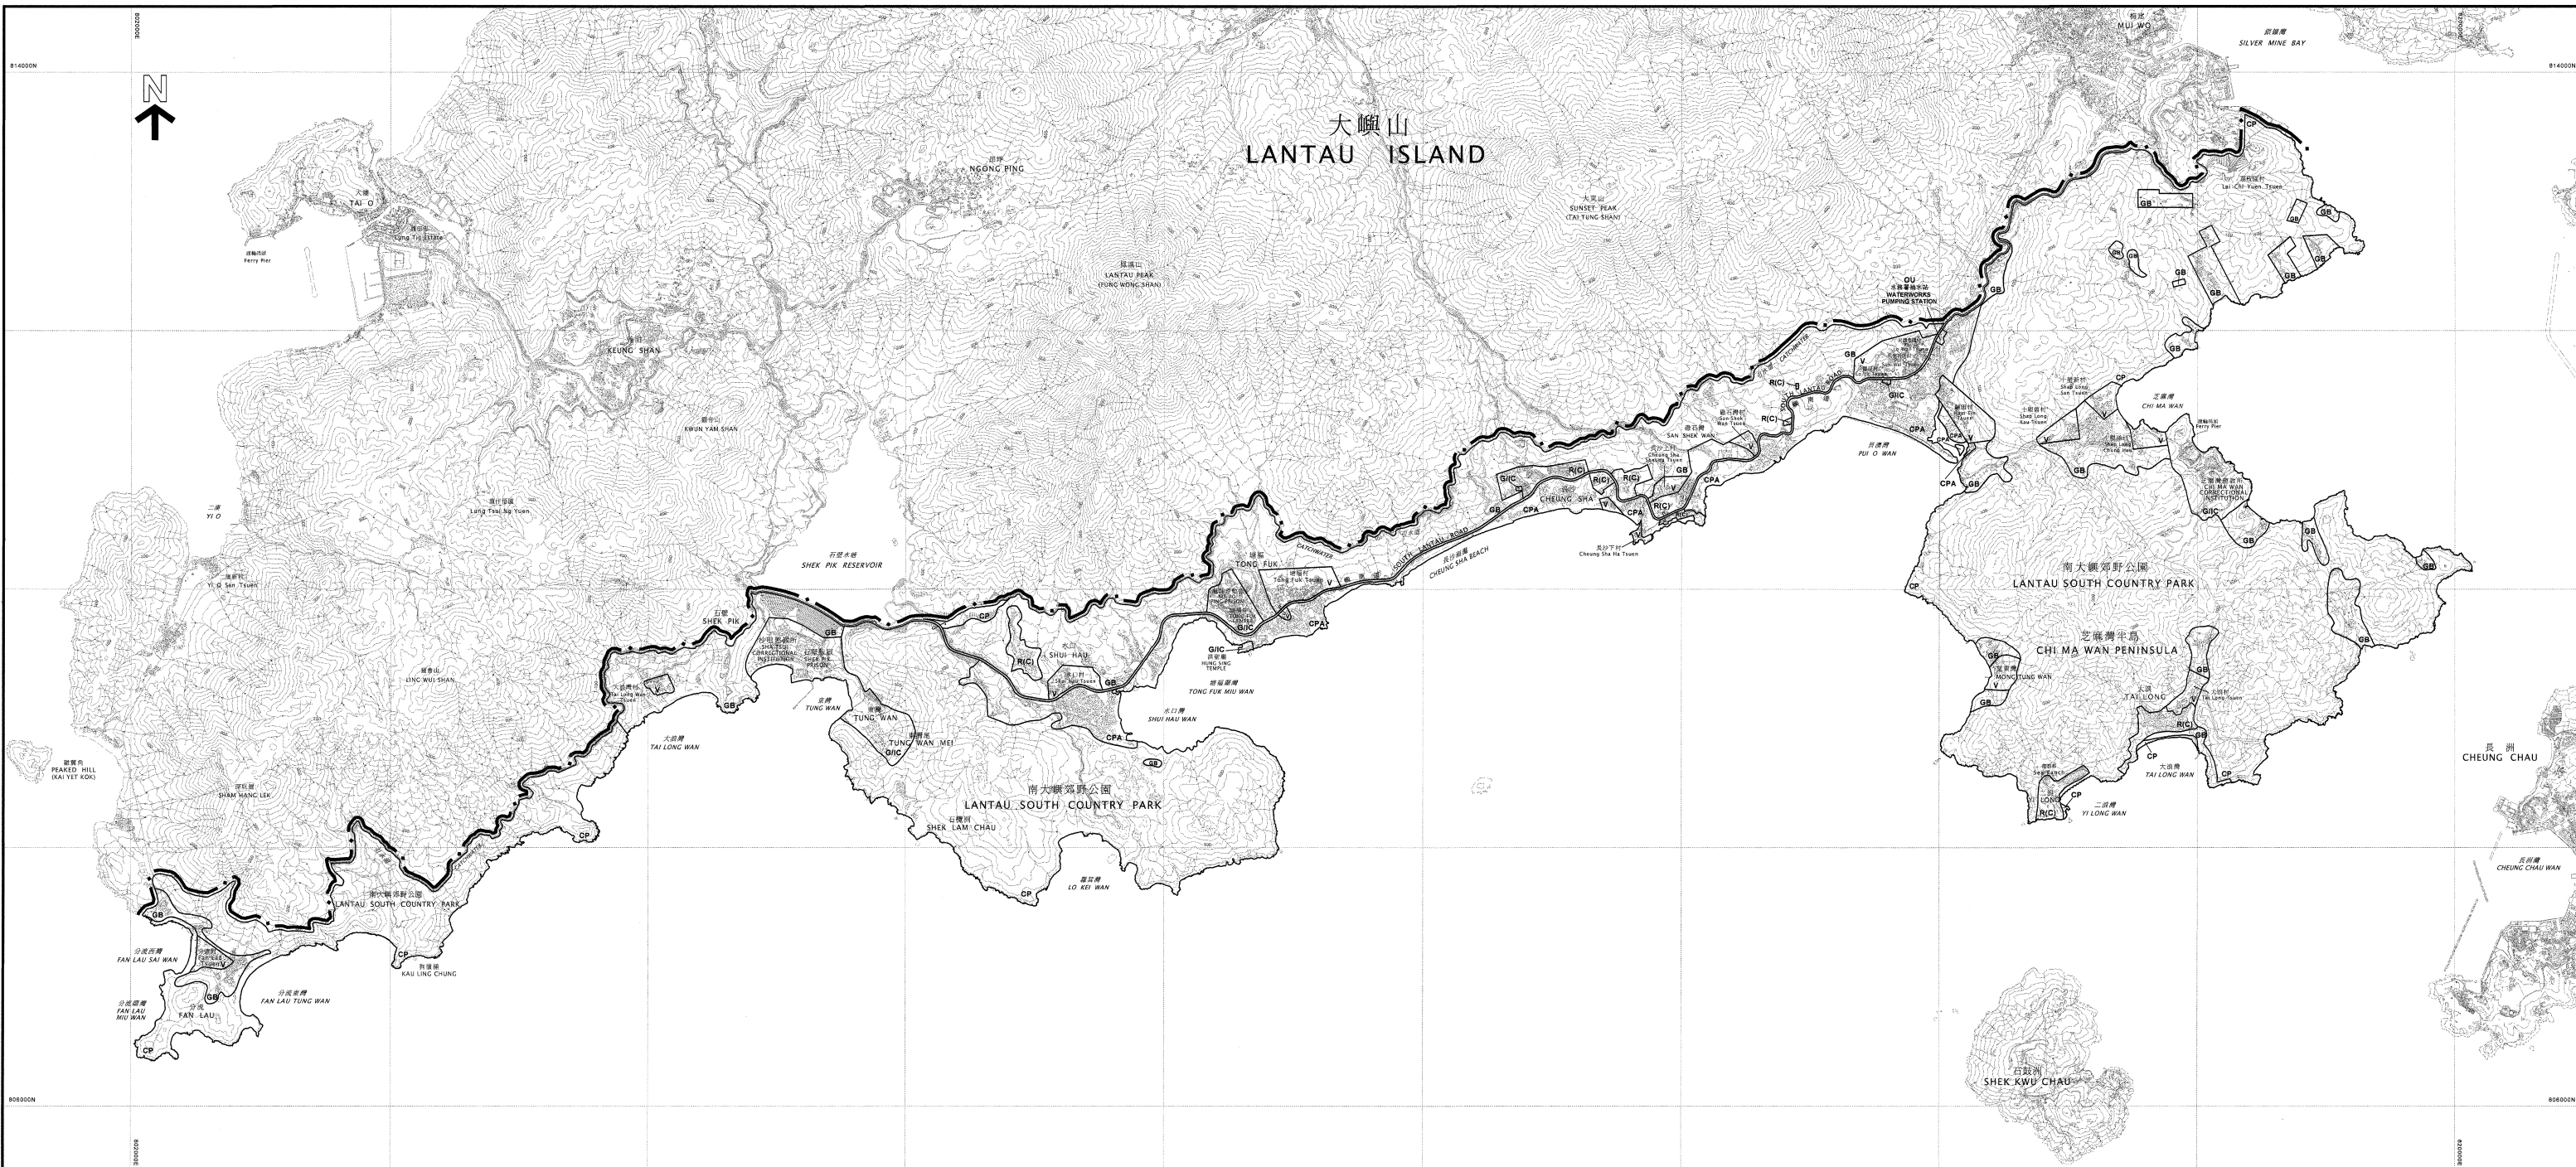

圖例
NOTATION

ZONES

RESIDENTIAL (GROUP C)
VILLAGE TYPE DEVELOPMENT
GOVERNMENT, INSTITUTION OR COMMUNITY
OTHER SPECIFIED USES
GREEN BELT
COASTAL PROTECTION AREA
COUNTRY PARK

R(C)
V
G/C
OU
GB
CPA
CP

地帶

住宅（丙類）
鄉村式發展
政府、機構或社區
其他指定用途
綠化地帶
海岸保護區
郊野公園

COMMUNICATIONS

MAJOR ROAD AND JUNCTION

MISCELLANEOUS

BOUNDARY OF PLANNING SCHEME

交通

主要道路及路口

其他

規劃範圍界線

土地用途及面積一覽表
SCHEDULE OF USES AND AREAS

USES	大約面積及百分比 APPROXIMATE AREA & %		用途
	公頃 HECTARES	% 百分比	
RESIDENTIAL (GROUP C)	57.09	2.33	住宅（丙類）
VILLAGE TYPE DEVELOPMENT	86.49	3.52	鄉村式發展
GOVERNMENT, INSTITUTION OR COMMUNITY	86.39	3.52	政府、機構或社區
OTHER SPECIFIED USES	0.52	0.02	其他指定用途
GREEN BELT	481.84	19.61	綠化地帶
COASTAL PROTECTION AREA	162.46	6.62	海岸保護區
COUNTRY PARK	1570.36	63.96	郊野公園
MAJOR ROAD ETC.	10.18	0.42	主要道路等
TOTAL PLANNING SCHEME AREA	2455.13	100.00	規劃範圍總面積

夾附的《註釋》屬這份圖則的一部分
THE ATTACHED NOTES ALSO FORM PART OF THIS PLAN

行政長官會同行政會議於2010年11月2日 根據城市
規劃條例第9(1)(a)條核准的圖則
APPROVED BY THE CHIEF EXECUTIVE IN COUNCIL UNDER
SECTION 9(1)(a) OF THE TOWN PLANNING ORDINANCE ON
2 NOVEMBER 2010

Ms Manda CHAN 陳詠雯女士
CLERK TO THE EXECUTIVE COUNCIL 行政會議秘書

香港城市規劃委員會依據城市規劃條例擬備的大嶼山南岸分區計劃大綱圖
TOWN PLANNING ORDINANCE, HONG KONG TOWN PLANNING BOARD
SOUTH LANTAU COAST - OUTLINE ZONING PLAN

SCALE 1:20 000 比例尺
METRES 0 1 000 2 000 3 000 4 000

規劃署連同城市規劃委員會指示擬備
PREPARED BY THE PLANNING DEPARTMENT UNDER
THE DIRECTION OF THE TOWN PLANNING BOARD

圖則編號
PLAN No. S/SLC/16