


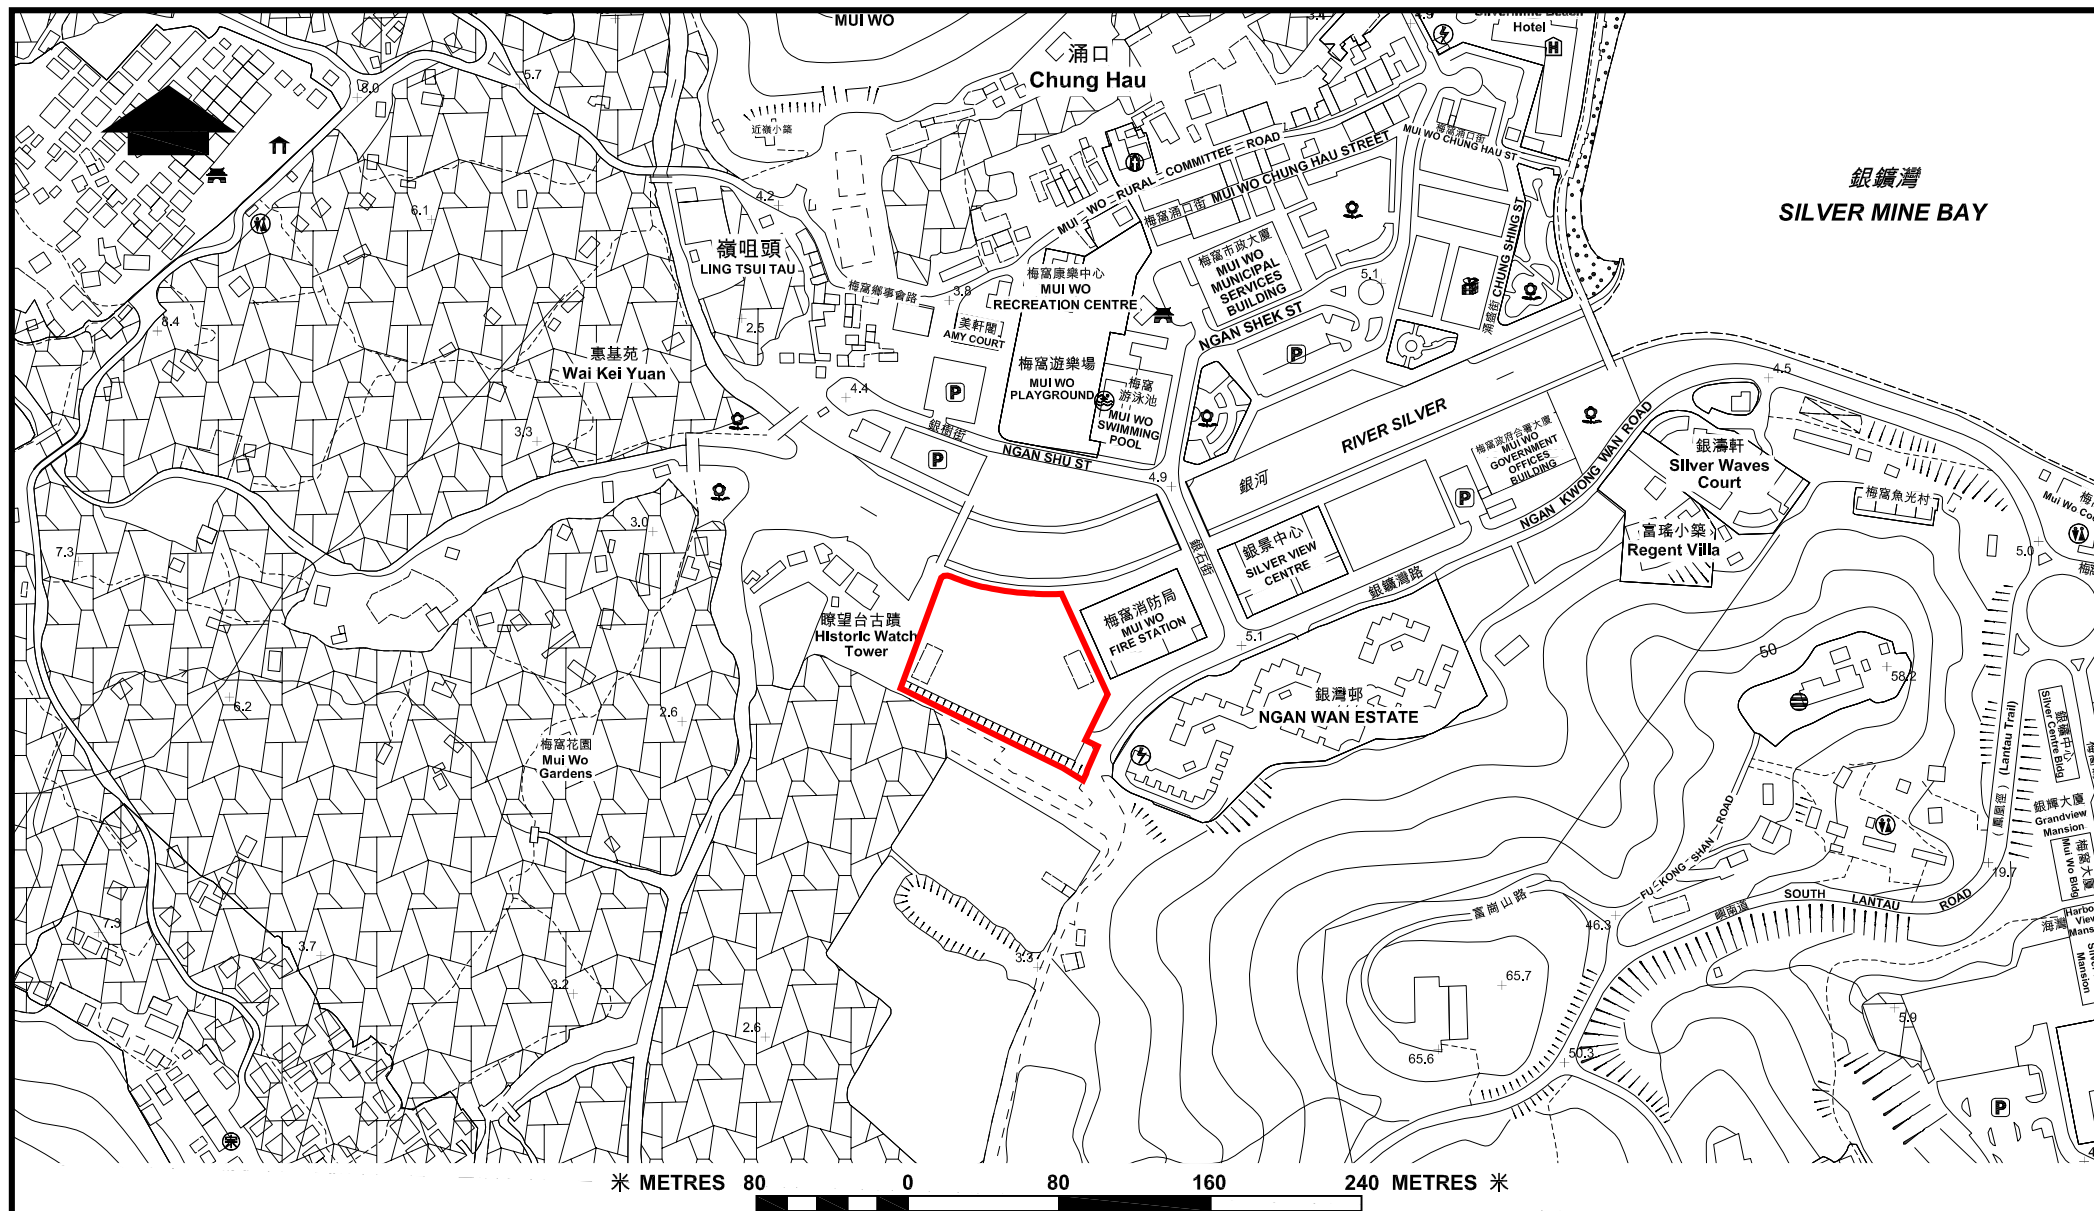

毗鄰梅窩消防局的政府土地之新居者有其屋發展計劃--位置圖
**PROPOSED NEW HOME OWNERSHIP SCHEME DEVELOPMENT AT
 GOVERNMENT LAND ADJACENT TO MUI WO FIRE STATION -- LOCATION PLAN**



房屋署
 HOUSING DEPARTMENT

附件一
 ANNEX 1

日期 DATE:
 27. 5. 2013