


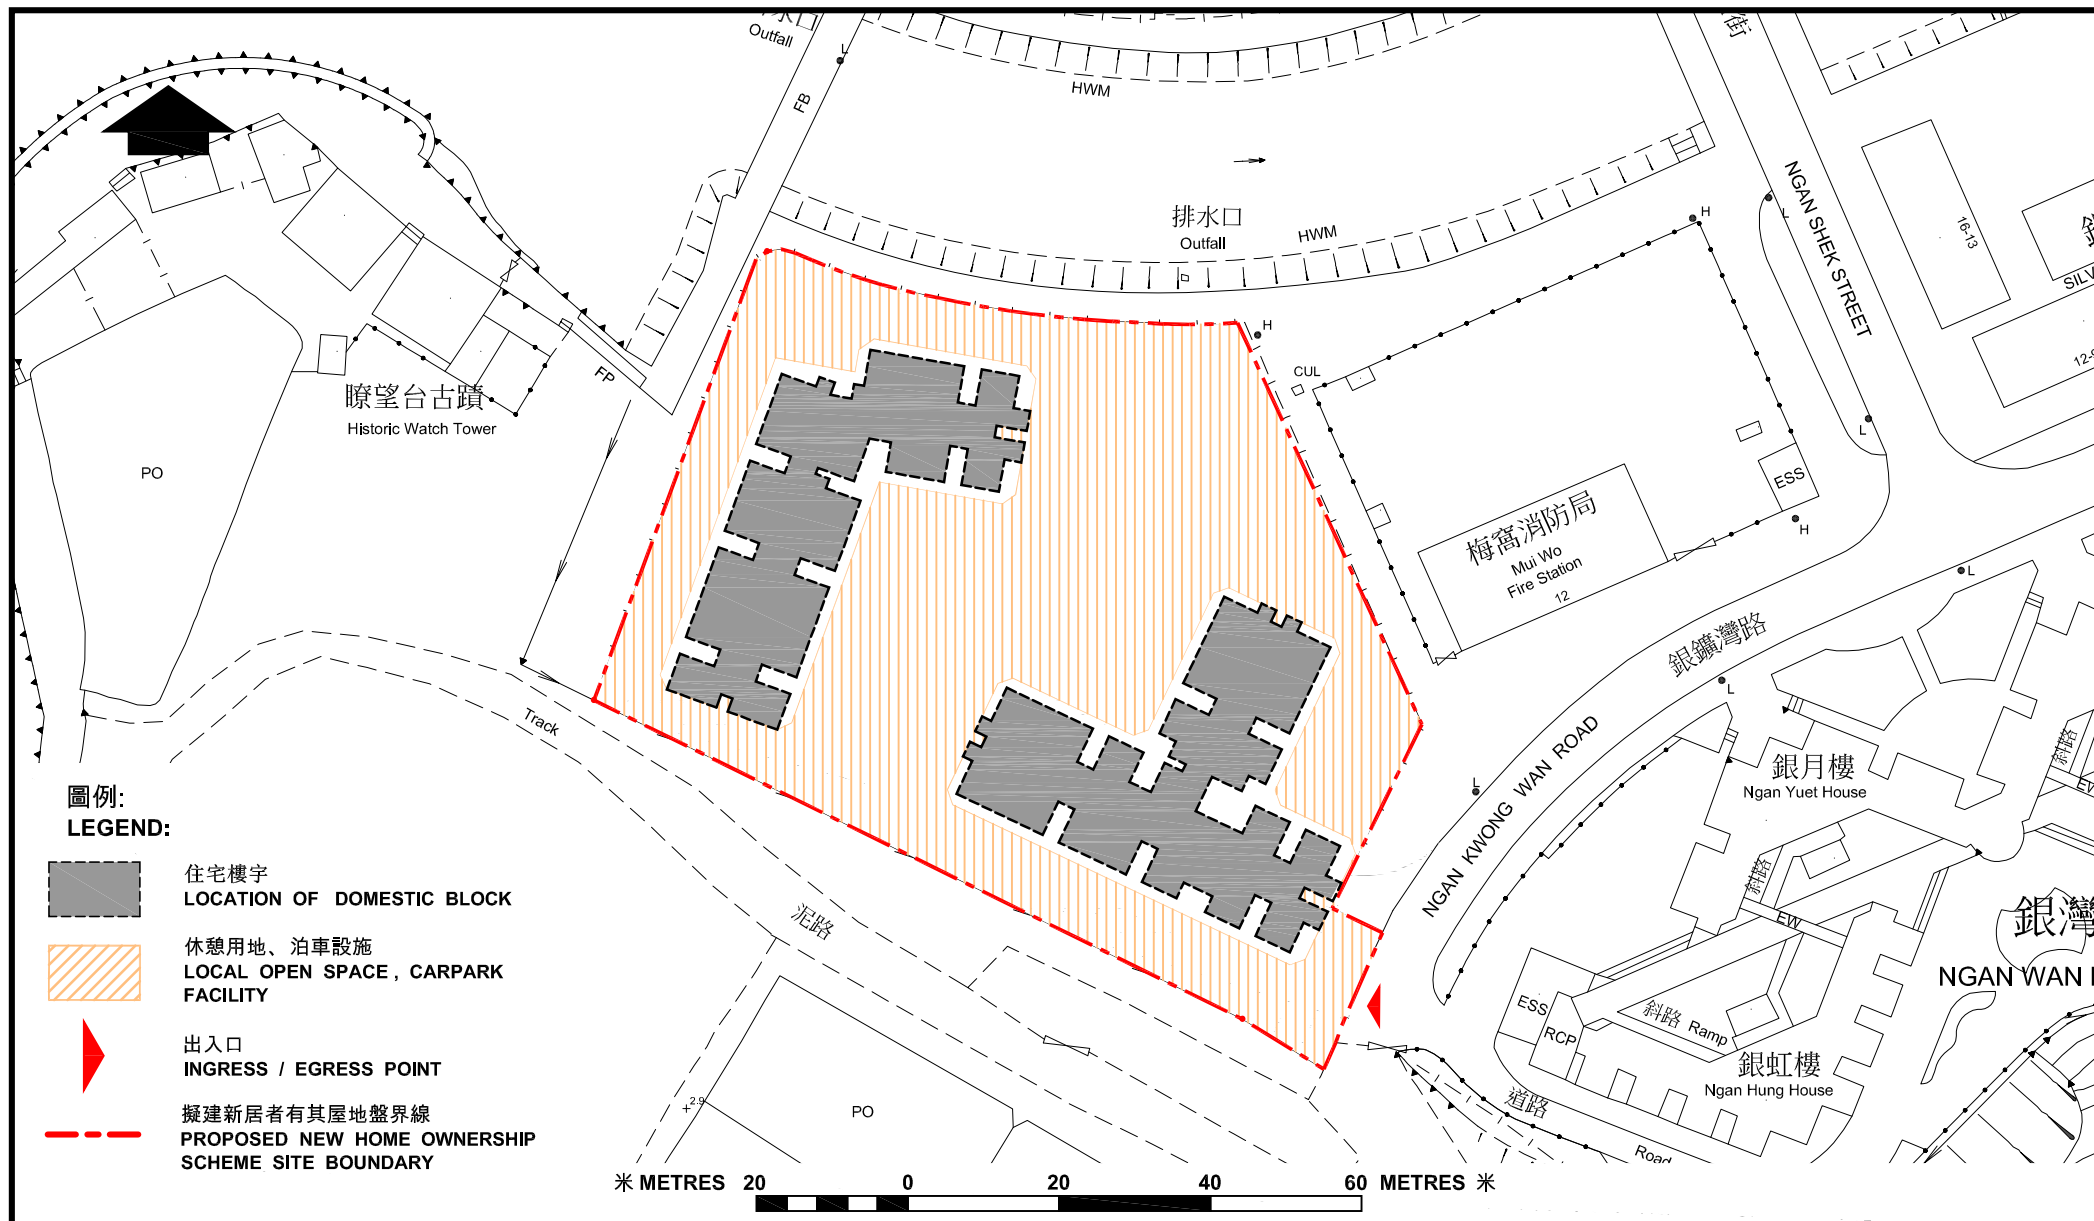

毗鄰梅窩消防局的政府土地之新居者有其屋發展計劃 – 概念規劃圖
**PROPOSED NEW HOME OWNERSHIP SCHEME DEVELOPMENT AT
 GOVERNMENT LAND ADJACENT TO MUI WO FIRE STATION – CONCEPTUAL LAYOUT PLAN**



房屋署
HOUSING DEPARTMENT

附件二
ANNEX 2

日期 DATE:
27. 5. 2013