





索引圖 KEY PLAN
SCALE 1 : 25 000

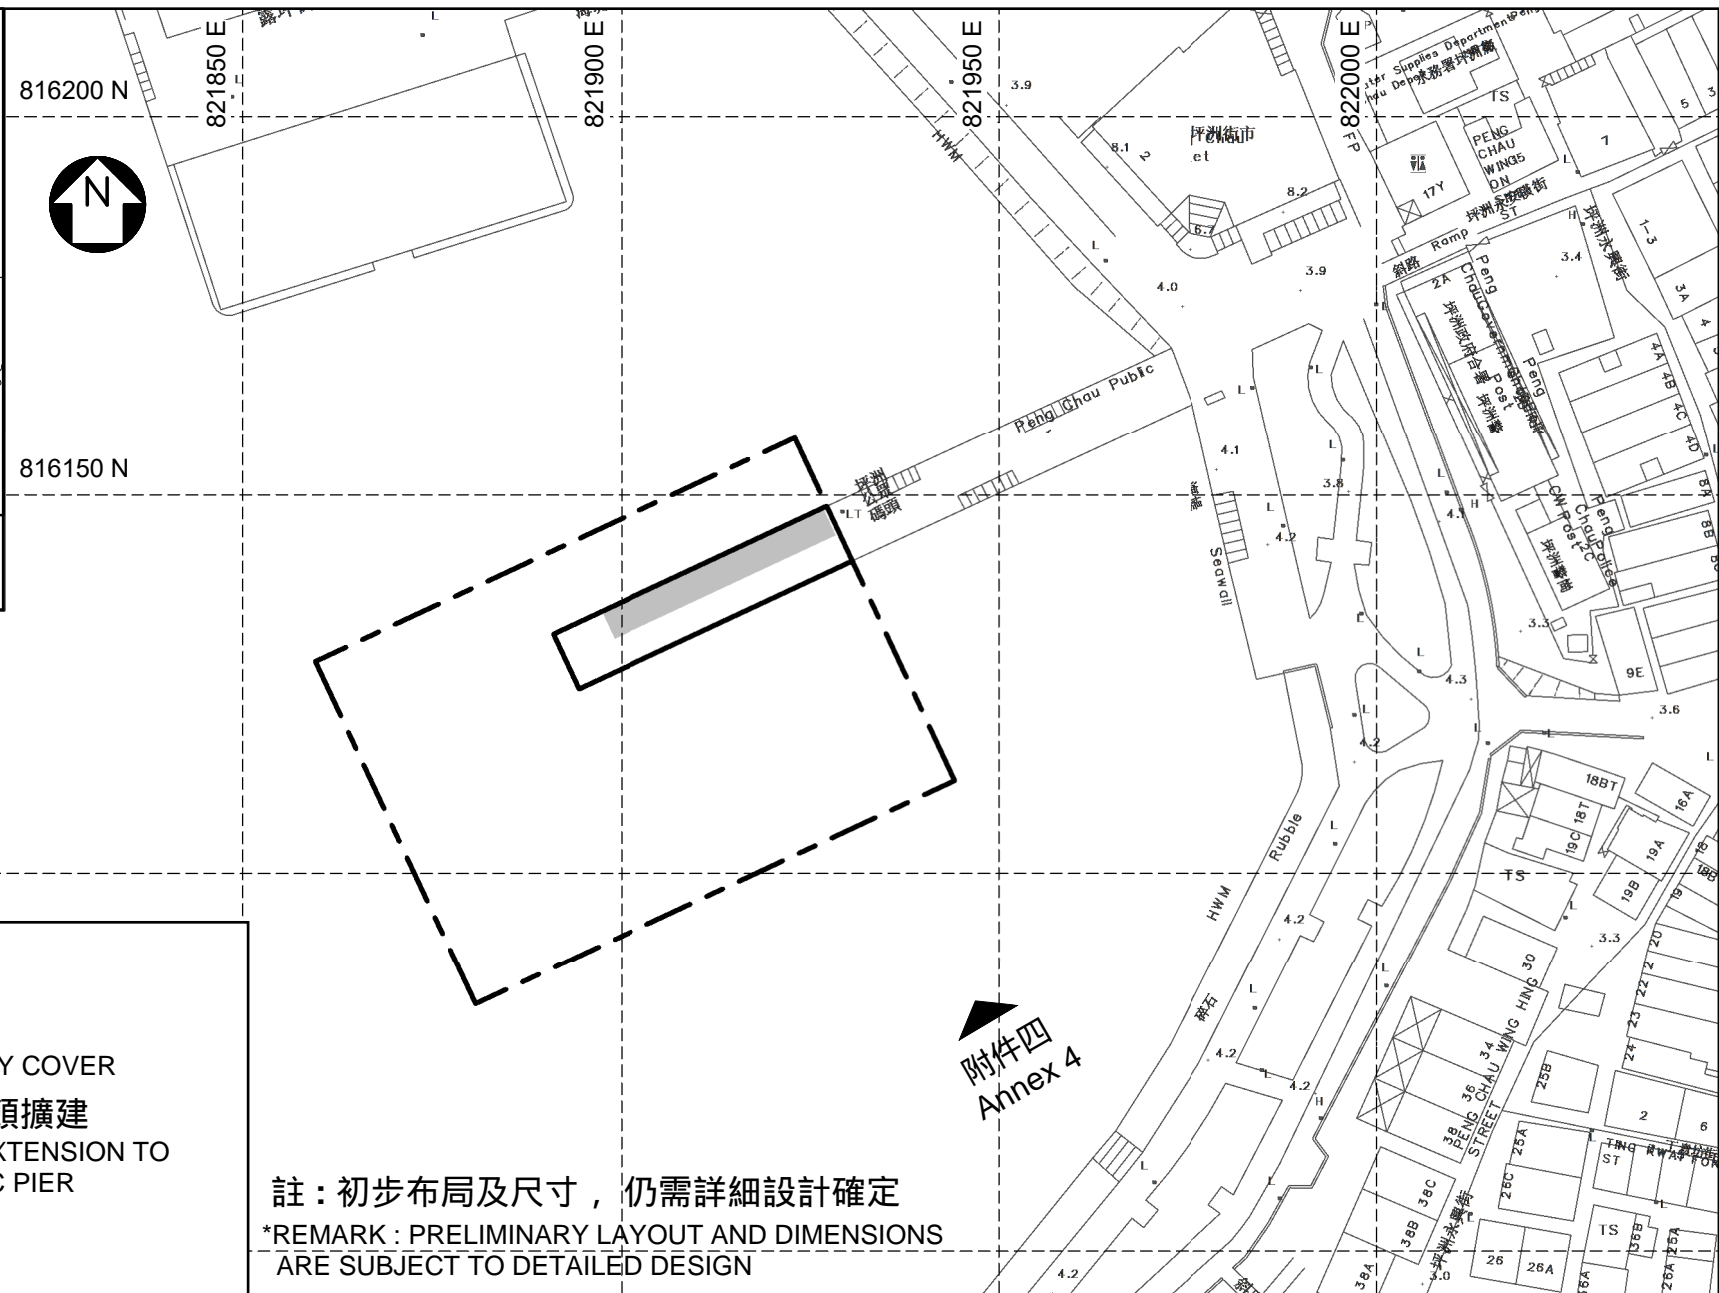

註：初步布局及尺寸，仍需詳細設計確定
*REMARK : PRELIMINARY LAYOUT AND DIMENSIONS ARE SUBJECT TO DETAILED DESIGN

附件四
Annex 4

圖例
LEGEND :

-  擬議碼頭上蓋
PROPOSED CANOPY COVER
-  擬議坪洲公眾碼頭擴建
PROPOSED PIER EXTENSION TO PENG CHAU PUBLIC PIER
-  工地範圍
SITE BOUNDARY

圖則編號
DRAWING NO.
PW/PCPP/P1

工程名稱
PROJECT TITLE
坪洲公眾碼頭改善工程
IMPROVEMENT WORKS AT PENG CHAU PUBLIC PIER

圖則名稱
DRAWING TITLE
初步平面圖
PRELIMINARY LAYOUT PLAN

