

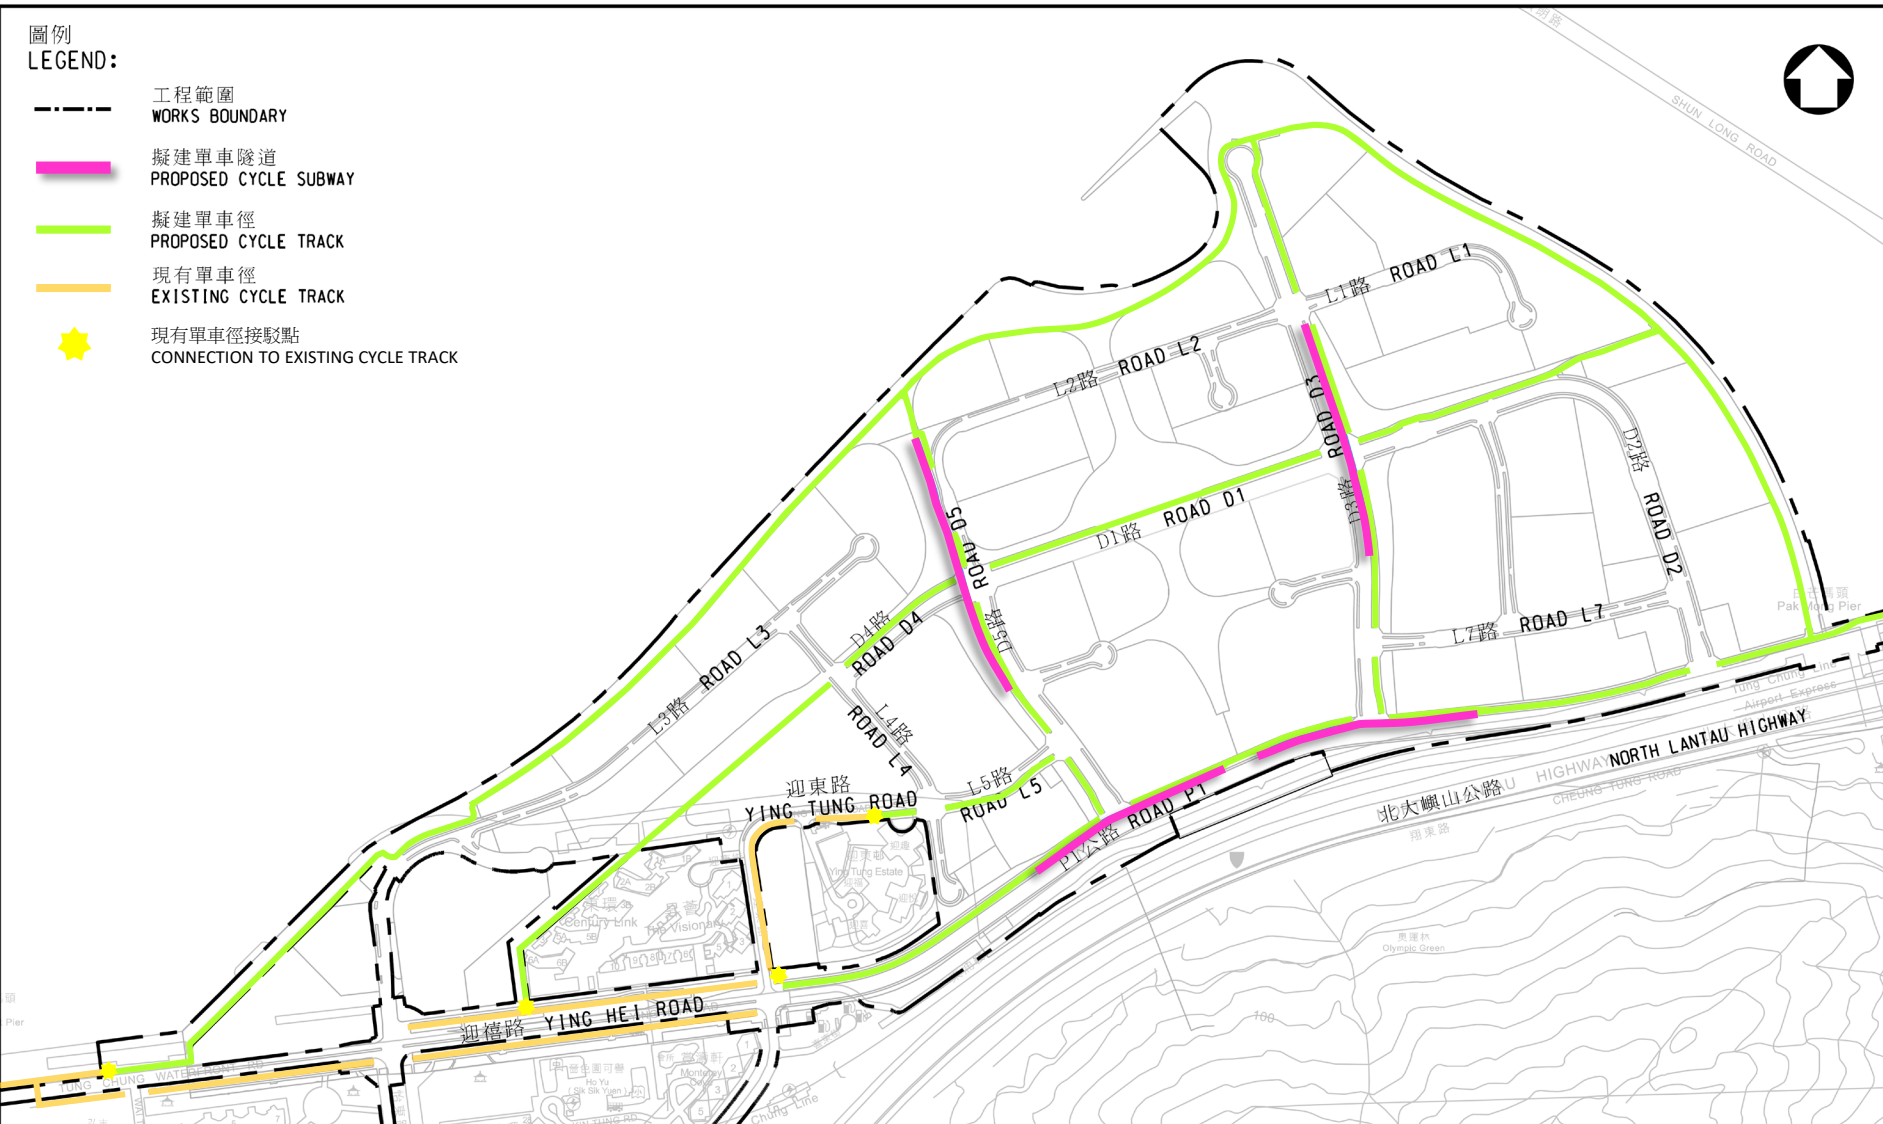


圖例
LEGEND:

-  工程範圍
WORKS BOUNDARY
-  擬建單車隧道
PROPOSED CYCLE SUBWAY
-  擬建單車徑
PROPOSED CYCLE TRACK
-  現有單車徑
EXISTING CYCLE TRACK
-  現有單車徑接駁點
CONNECTION TO EXISTING CYCLE TRACK



圖則名稱 drawing title

附圖1 - 擬議的東涌東單車隧道工程範圍

ENCLOSURE 1 - WORKS AREA FOR PROPOSED CYCLE SUBWAYS IN TUNG CHUNG EAST

項目編號 item no.

比例 scale
1 : 10 000

圖則編號 drawing no.

SLO-Z0736

辦事處 Office

可持續大嶼辦事處
SUSTAINABLE LANTAU OFFICE

 土木工程拓展署
CIVIL ENGINEERING AND
DEVELOPMENT DEPARTMENT

A4