


- LEGEND :
- █ PROPOSED SUBMARINE CABLE LANDING JOINT BAY
  - PROPOSED 132kV SUBMARINE CABLE ROUTE
  - PROPOSED CABLE DUCTS OR CABLE TROUGH

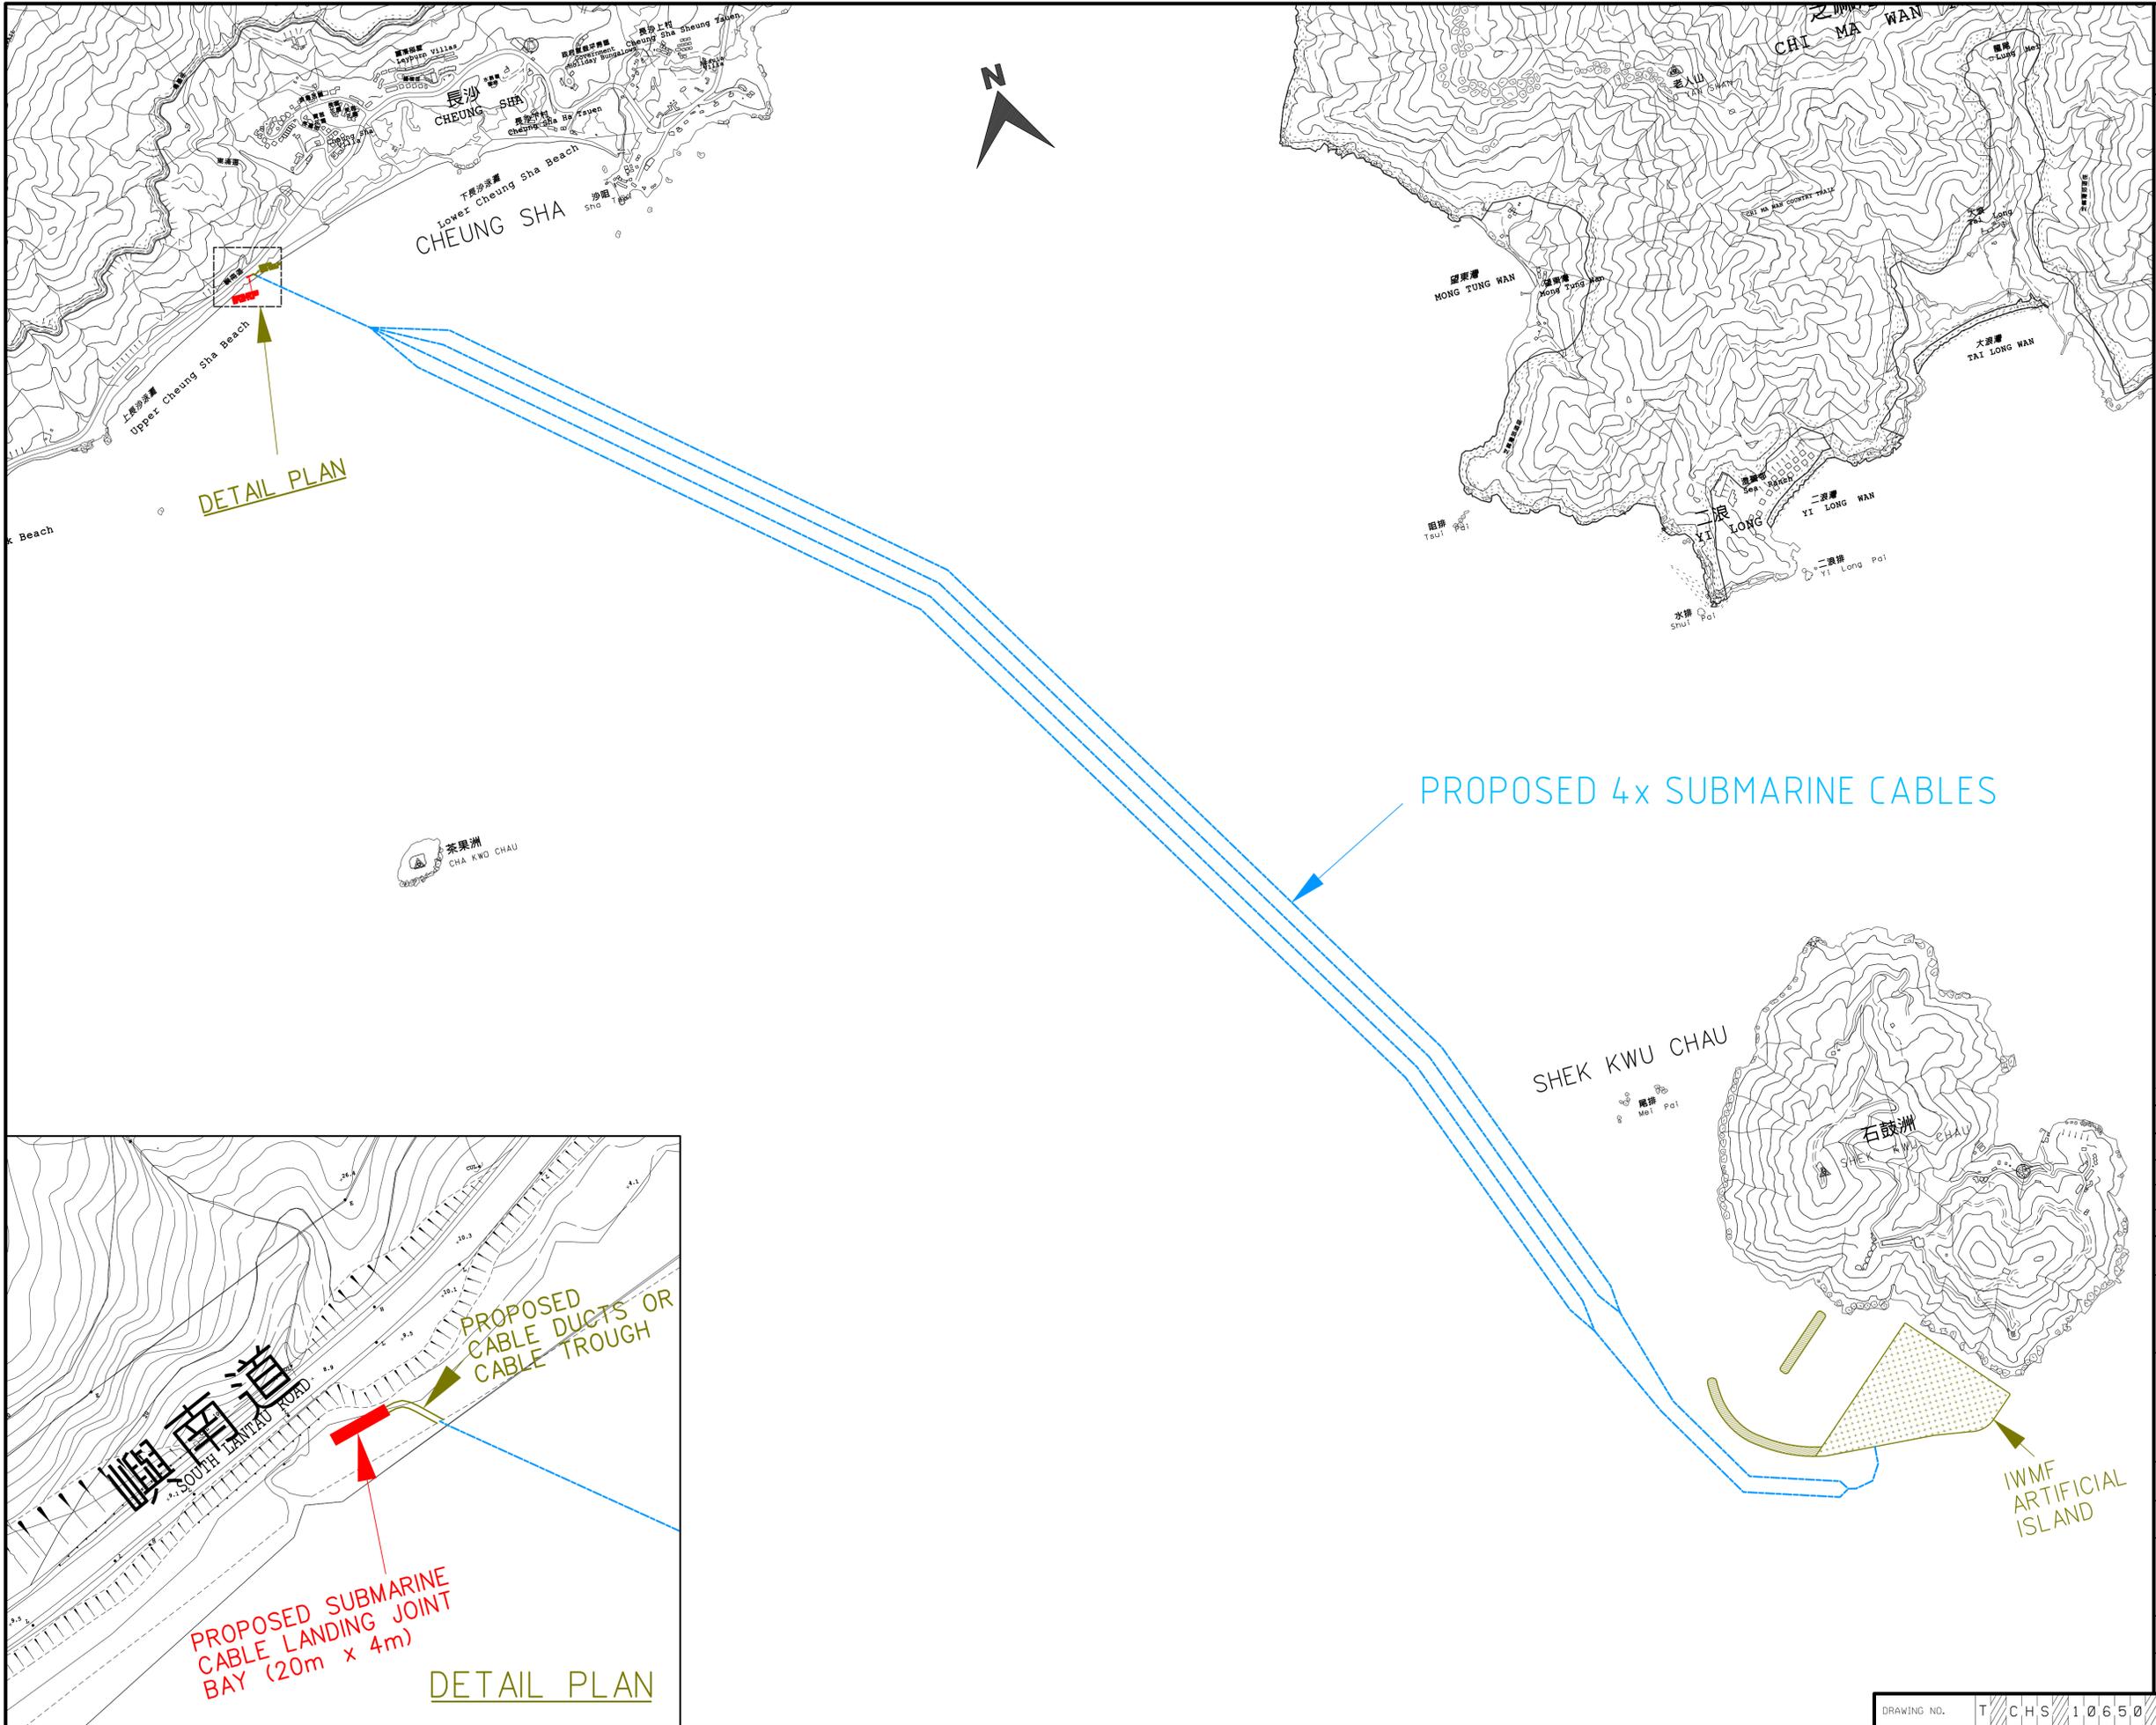

REV.	DESCRIPTION	DATE	CHK.
<b>ENGINEERING PROJECTS</b>			
DESIGNED:	BEN FUNG	2 / 8 / 2017	
DRAWN:	C. M. CHEN	3 / 8 / 2017	
CHECKED:	BEN FUNG	4 / 8 / 2017	
APPROVED:	JACKY TSANG	8 / 8 / 2017	
PROJECT NO.: C0-104613			
LOCATION: LANTAU ISLAND CHEUNG SHA			
TITLE: PROPOSED 132kV SUBMARINE CABLES FOR CHS-IWMF			
SHEET IN SET:	1	SHEET NO.:	01
SCALE: 1 : 10,000 (A1)			
CONTRACTOR/SUPPLIER:			
CONTRACT NO.:			
CONTRACTORS/SUPPLIERS DRAWING NO.:			

DRAWING NO. TCHS 10650 DE33800001 - S