

觀塘區議會交通運輸委員會會議  
運輸署 / 路政署過去兩個月內完成、正在施工或規劃中的主要交通改善工程項目及時間表


截至2024年3月14日

編號	項目編號	擬建的交通改善工程項目	地點	預期動工日期 [實際動工日期]	預期完工日期 [實際完工日期]	工程進度	詳細備註	運輸署工程師 姓名(電話)	路政署工程師 姓名(電話)
1	WR/21/01551	巧明街、鴻圖道及創業街路口改善工程	巧明街、鴻圖道 (第一階段)  創業街路口 (第二階段)	22年11月 [22年12月]  [24年03月]	[24年01月]  24年12月	已完成100%  已完成5%	第一階段工程(巧明街及鴻圖道路路口改善工程)已完成。  工程已展開。	劉詠妍 女士 (2399 2459)	陳朗軒 先生 (3525 1681)
2	WR/22/02304	加設路旁電單車泊車位	秀茂坪道	23年06月 覆檢中 24年03月 24年06月	23年12月 覆檢中 24年09月	0%	水務署剛於23年12月完成其喉管鋪設工程，惟本署正進行申請挖掘許可證期間的申請，煤氣公司向本署表示將於3月下旬於秀茂坪道開展煤氣喉管鋪設工程，由於煤氣喉管鋪設的所在路段與擬議的電單車泊車位工程範圍部分重疊，本署將繼續與煤氣公司協商，爭取於煤氣喉管鋪設工程完成後開展電單車泊車位工程。	陳展揚 先生 (2399 2732)	葉沃增 先生 (2707 7417)
3	WR/22/01861	加設路旁泊車位	崇信街近仁宇圍	23年09月 [23年12月]	23年11月 24年02月 [24年03月]	50% 100%	餘下工程需等待電訊公司完成安裝收費標柱後隨即展開— 工程已完成。	林德 先生 (2399 2502)	葉沃增 先生 (2707 7417)
4	WR/23/00696	將現有行人輔助線改為交通燈號行人過路處	安秀道近瑪利諾中學	23年12月 24年04月	24年09月	0% 5%	有關前期工程如地下管線的改道工作已完成。署方將會展開燈控行人過路處相關工程。	陳展揚 先生 (2399 2732)	葉沃增 先生 (2707 7417)
5	WR/23/01092	加設路旁電單車泊車位	安翠街近正達樓	23年11月 [24年01月]	[24年02月]	0% 100%	前期工作已完成，有關工程將於1月中開展— 工程已完成。	陳展揚 先生 (2399 2732)	葉沃增 先生 (2707 7417)
6	WR/23/01983	加設路旁電單車泊車位(地下勘探工作)	彩霞路近盈安樓	24年06月	24年07月	0%	正進行有關地下勘探工作的前期工作。	林逸峰 先生 (2399 2513)	吳卓衡 先生 (2707 7341)
7	WR/23/02019	加設下斜路緣	秀明道近秀富樓	24年06月	24年09月	0%	正進行有關工程的前期工作。	陳展揚 先生 (2399 2732)	葉沃增 先生 (2707 7417)
8	WR/23/02522	加設路旁電單車泊車位	油塘道近油塘里	24年04月	24年07月	0%	正進行有關工程的前期工作。	林德 先生 (2399 2502)	葉沃增 先生 (2707 7417)
9	WR/23/02520	加設路旁電單車泊車位(地下勘探工作)	鯉魚門道近聖安當小學	24年04月	24年06月	0%	正進行有關地下勘探工作的前期工作。	林德 先生 (2399 2502)	葉沃增 先生 (2707 7417)
10	WR/24/00116	調整夜間路旁貨車泊車位的時間	海濱道	24年10月	25年01月	0%	正進行有關工作的前期工作。	劉詠妍 女士 (2399 2459)	吳卓衡 先生 (2707 7341)

截至2024年3月14日

編號	項目編號	擬建的交通改善工程項目	地點	預期動工日期 [實際動工日期]	預期完工日期 [實際完工日期]	工程進度	詳細備註	運輸署工程師 姓名(電話)	路政署工程師 姓名(電話)
11	WR/24/00120	加設夜間路旁巴士及貨車泊車位	偉業街近海濱道公園	24年10月	25年01月	0%	正進行有關工作的前期工作。	劉詠妍女士 (2399 2459)	吳卓衡先生 (2707 7341)
12	WR/23/02303	優化茶果嶺道近四山街的行人過路處	茶果嶺道近四山街  (第一階段) 更改路牌及加設道路標記  (第二階段) 過路處擴闊部分行人	24年03月	24年04月	50%	工程已展開。	林德先生 (2399 2502)	葉沃增先生 (2707 7417)
				24年06月	24年07月	0%	本署正進行挖掘許可證的申請。		
13	WR/23/02569	加設臨時夜間路旁巴士泊車位	裕民坊近康寧道的停車灣	24年05月	24年07月	0%	正進行有關工程的前期工作。	劉詠妍女士 (2399 2459)	葉沃增先生 (2707 7417)
14	WR/23/02052	加設夜間商用車輛路旁泊車位	彩興路	24年05月	24年07月	0%	正進行有關工程的前期工作。	施宗明先生 (2399 2513)	吳卓衡先生 (2707 7341)
15	WR/24/00059	加設路旁泊車位	彩榮路近彩興路	24年11月	25年02月	0%	正進行有關工程的前期工作。	施宗明先生 (2399 2513)	吳卓衡先生 (2707 7341)

Item 1

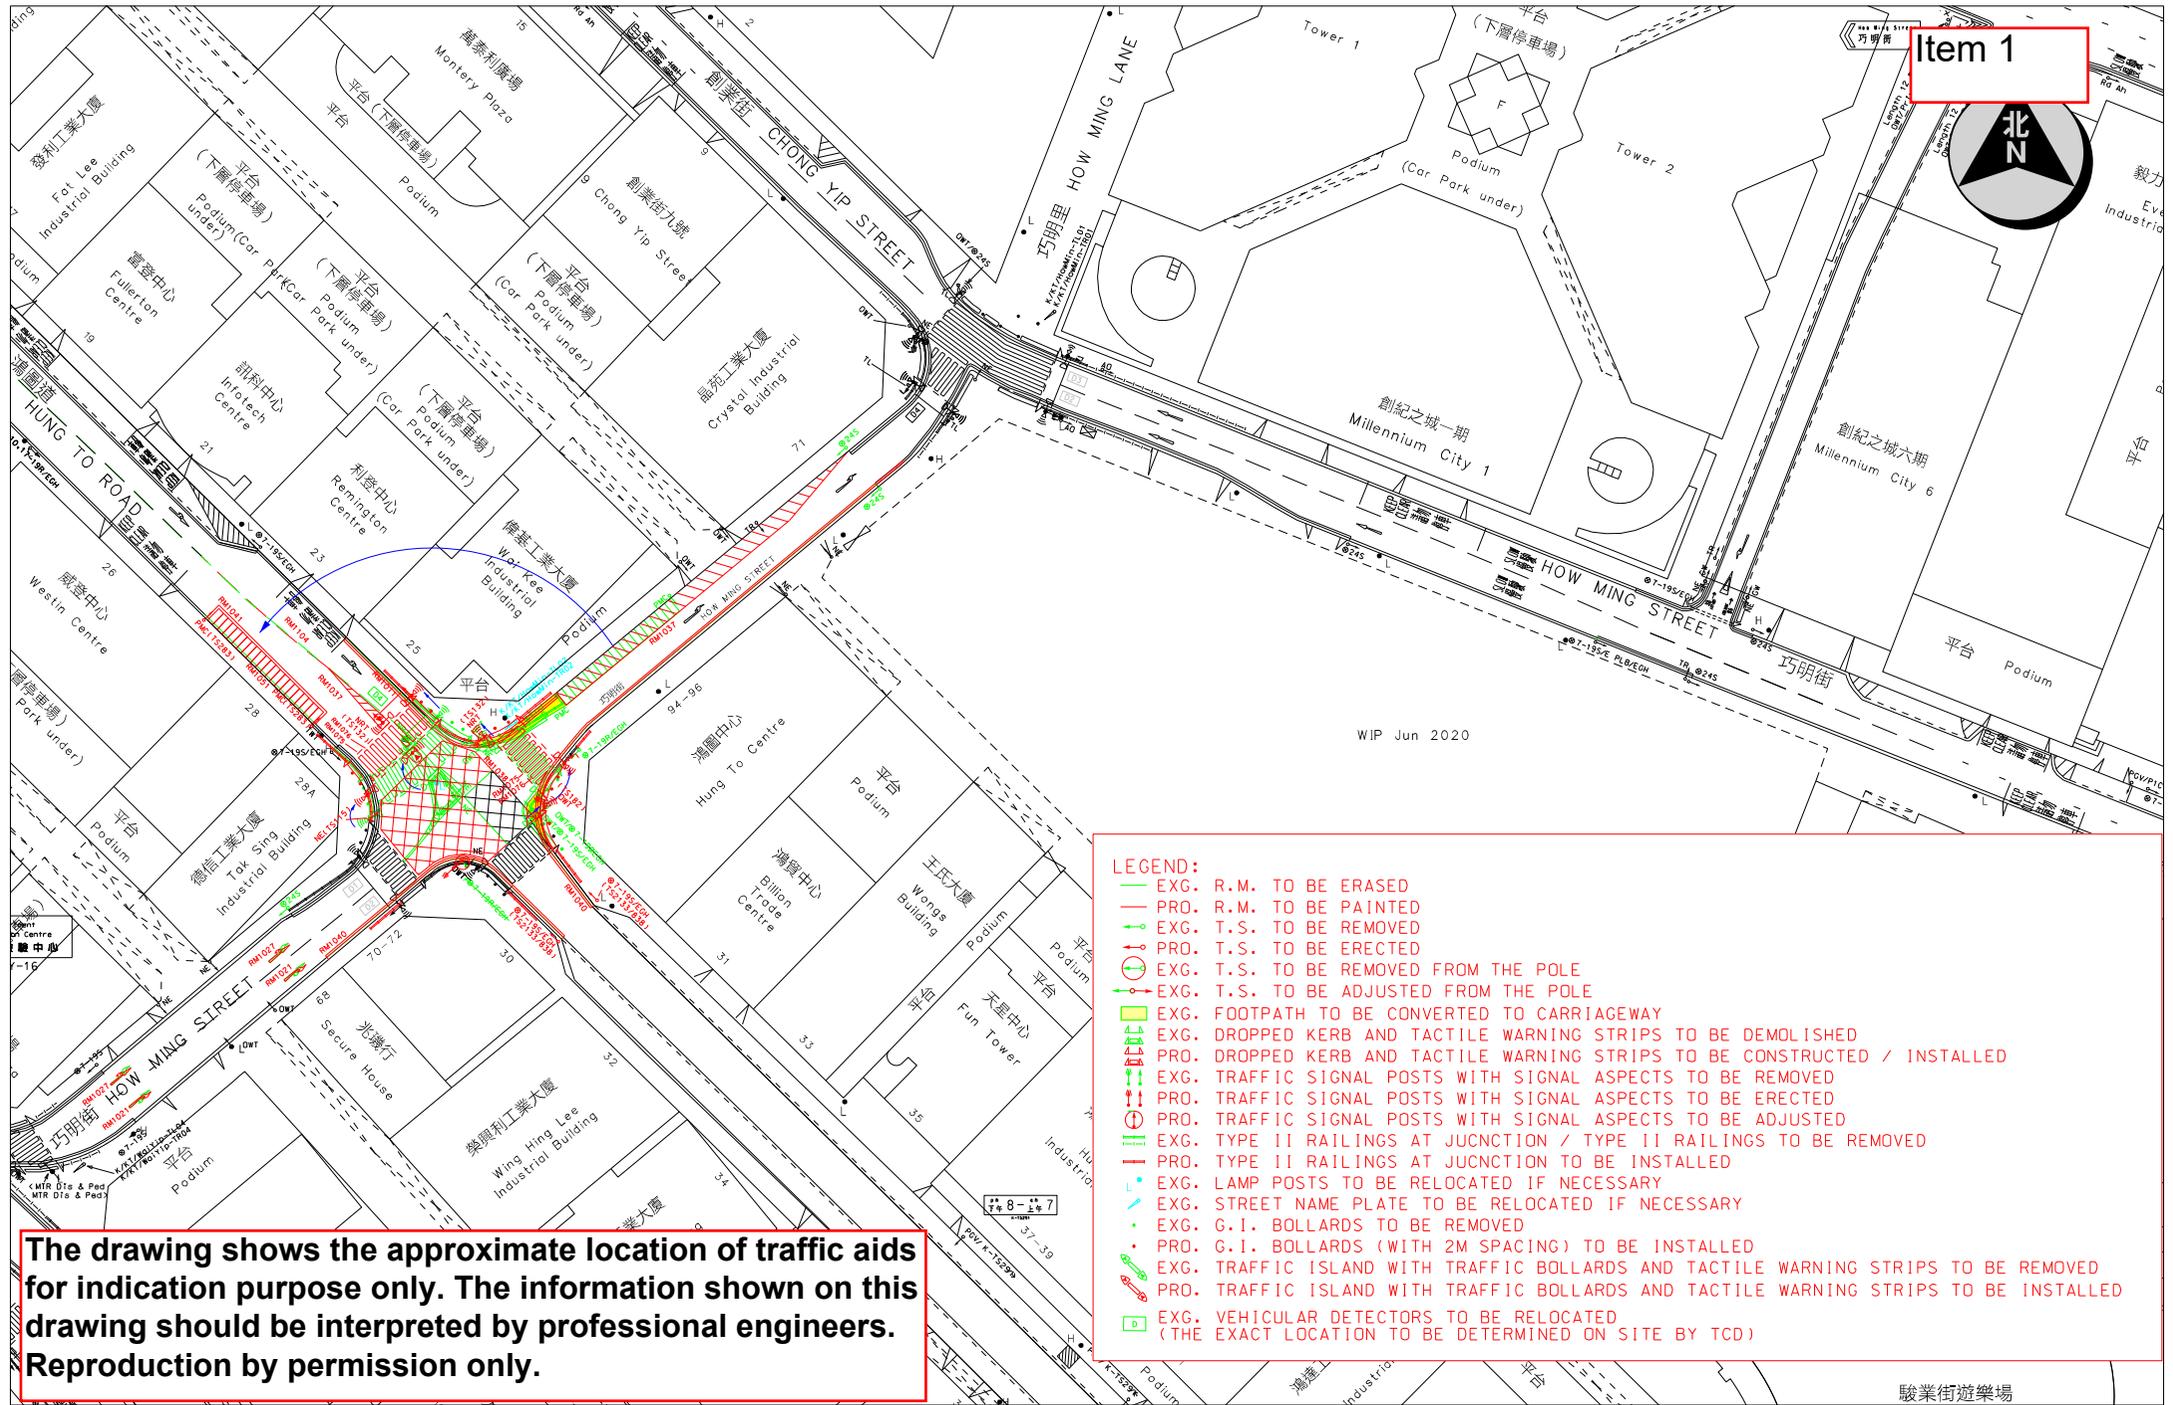

WIP Jun 2020

**The drawing shows the approximate location of traffic aids for indication purpose only. The information shown on this drawing should be interpreted by professional engineers. Reproduction by permission only.**

- LEGEND:**
- EXG. R.M. TO BE ERASED
  - PRO. R.M. TO BE PAINTED
  - ⊕ EXG. T.S. TO BE REMOVED
  - ⊕ PRO. T.S. TO BE ERECTED
  - ⊖ EXG. T.S. TO BE REMOVED FROM THE POLE
  - ⊖ EXG. T.S. TO BE ADJUSTED FROM THE POLE
  - ▭ EXG. FOOTPATH TO BE CONVERTED TO CARRIAGEWAY
  - ⊘ EXG. DROPPED KERB AND TACTILE WARNING STRIPS TO BE DEMOLISHED
  - ⊘ PRO. DROPPED KERB AND TACTILE WARNING STRIPS TO BE CONSTRUCTED / INSTALLED
  - ⊘ EXG. TRAFFIC SIGNAL POSTS WITH SIGNAL ASPECTS TO BE REMOVED
  - ⊘ PRO. TRAFFIC SIGNAL POSTS WITH SIGNAL ASPECTS TO BE ERECTED
  - ⊘ PRO. TRAFFIC SIGNAL POSTS WITH SIGNAL ASPECTS TO BE ADJUSTED
  - ⊘ EXG. TYPE II RAILINGS AT JUNCTION / TYPE II RAILINGS TO BE REMOVED
  - ⊘ PRO. TYPE II RAILINGS AT JUNCTION TO BE INSTALLED
  - ⊘ EXG. LAMP POSTS TO BE RELOCATED IF NECESSARY
  - ⊘ EXG. STREET NAME PLATE TO BE RELOCATED IF NECESSARY
  - ⊘ EXG. G.I. BOLLARDS TO BE REMOVED
  - ⊘ PRO. G.I. BOLLARDS (WITH 2M SPACING) TO BE INSTALLED
  - ⊘ EXG. TRAFFIC ISLAND WITH TRAFFIC BOLLARDS AND TACTILE WARNING STRIPS TO BE REMOVED
  - ⊘ PRO. TRAFFIC ISLAND WITH TRAFFIC BOLLARDS AND TACTILE WARNING STRIPS TO BE INSTALLED
  - ⊘ EXG. VEHICULAR DETECTORS TO BE RELOCATED (THE EXACT LOCATION TO BE DETERMINED ON SITE BY TCD)



TRAFFIC ENGINEERING (KLN.) DIV.

Location: J/O How Ming Street and Hung To Road / Chong Yip Street (Stage 1)

WRF NO. WR/HY/TE/KL/21/01551  
WR/EM/TE/KL/21/00098

Survey Sheet No.: K11Q18C

Scale: 1:800 (A3)

Drawing No.: K210028.02


Date: 21-09-2022

駿業街遊樂場

Item 2



建議加設電單車泊車位

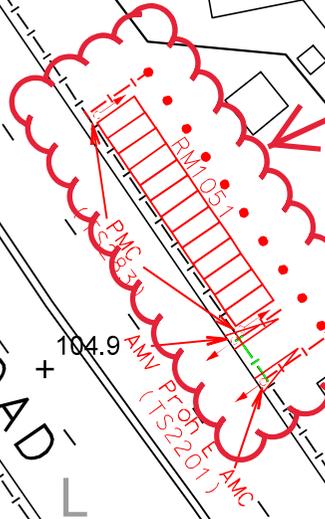

SAU MAU PING ROAD

Sau Lok House

On Tak Estate  
安達邨

K/KT/OnSau-P06

Sau Mau Ping Estate  
秀茂坪邨

K/KT/OnSau-P08

The drawing shows the approximate location of traffic aids for indication purpose only. The information shown on this drawing should be interpreted by professional engineers. Reproduction by permission only.



TRAFFIC ENGINEERING  
(KLN) DIV.

Location: Sau Mau Ping Road opposite to Sau Lok House

Survey Sheet No.  
K11Q18B

Scale:  
1:400 (A4)


Drawing No.  
K210337.04A

WRF No.  
WR/HY/TE/KL/XX/XXXXX

Date: 04-10-2022

WIP Jan 2022

酒灣  
TSAU WAN

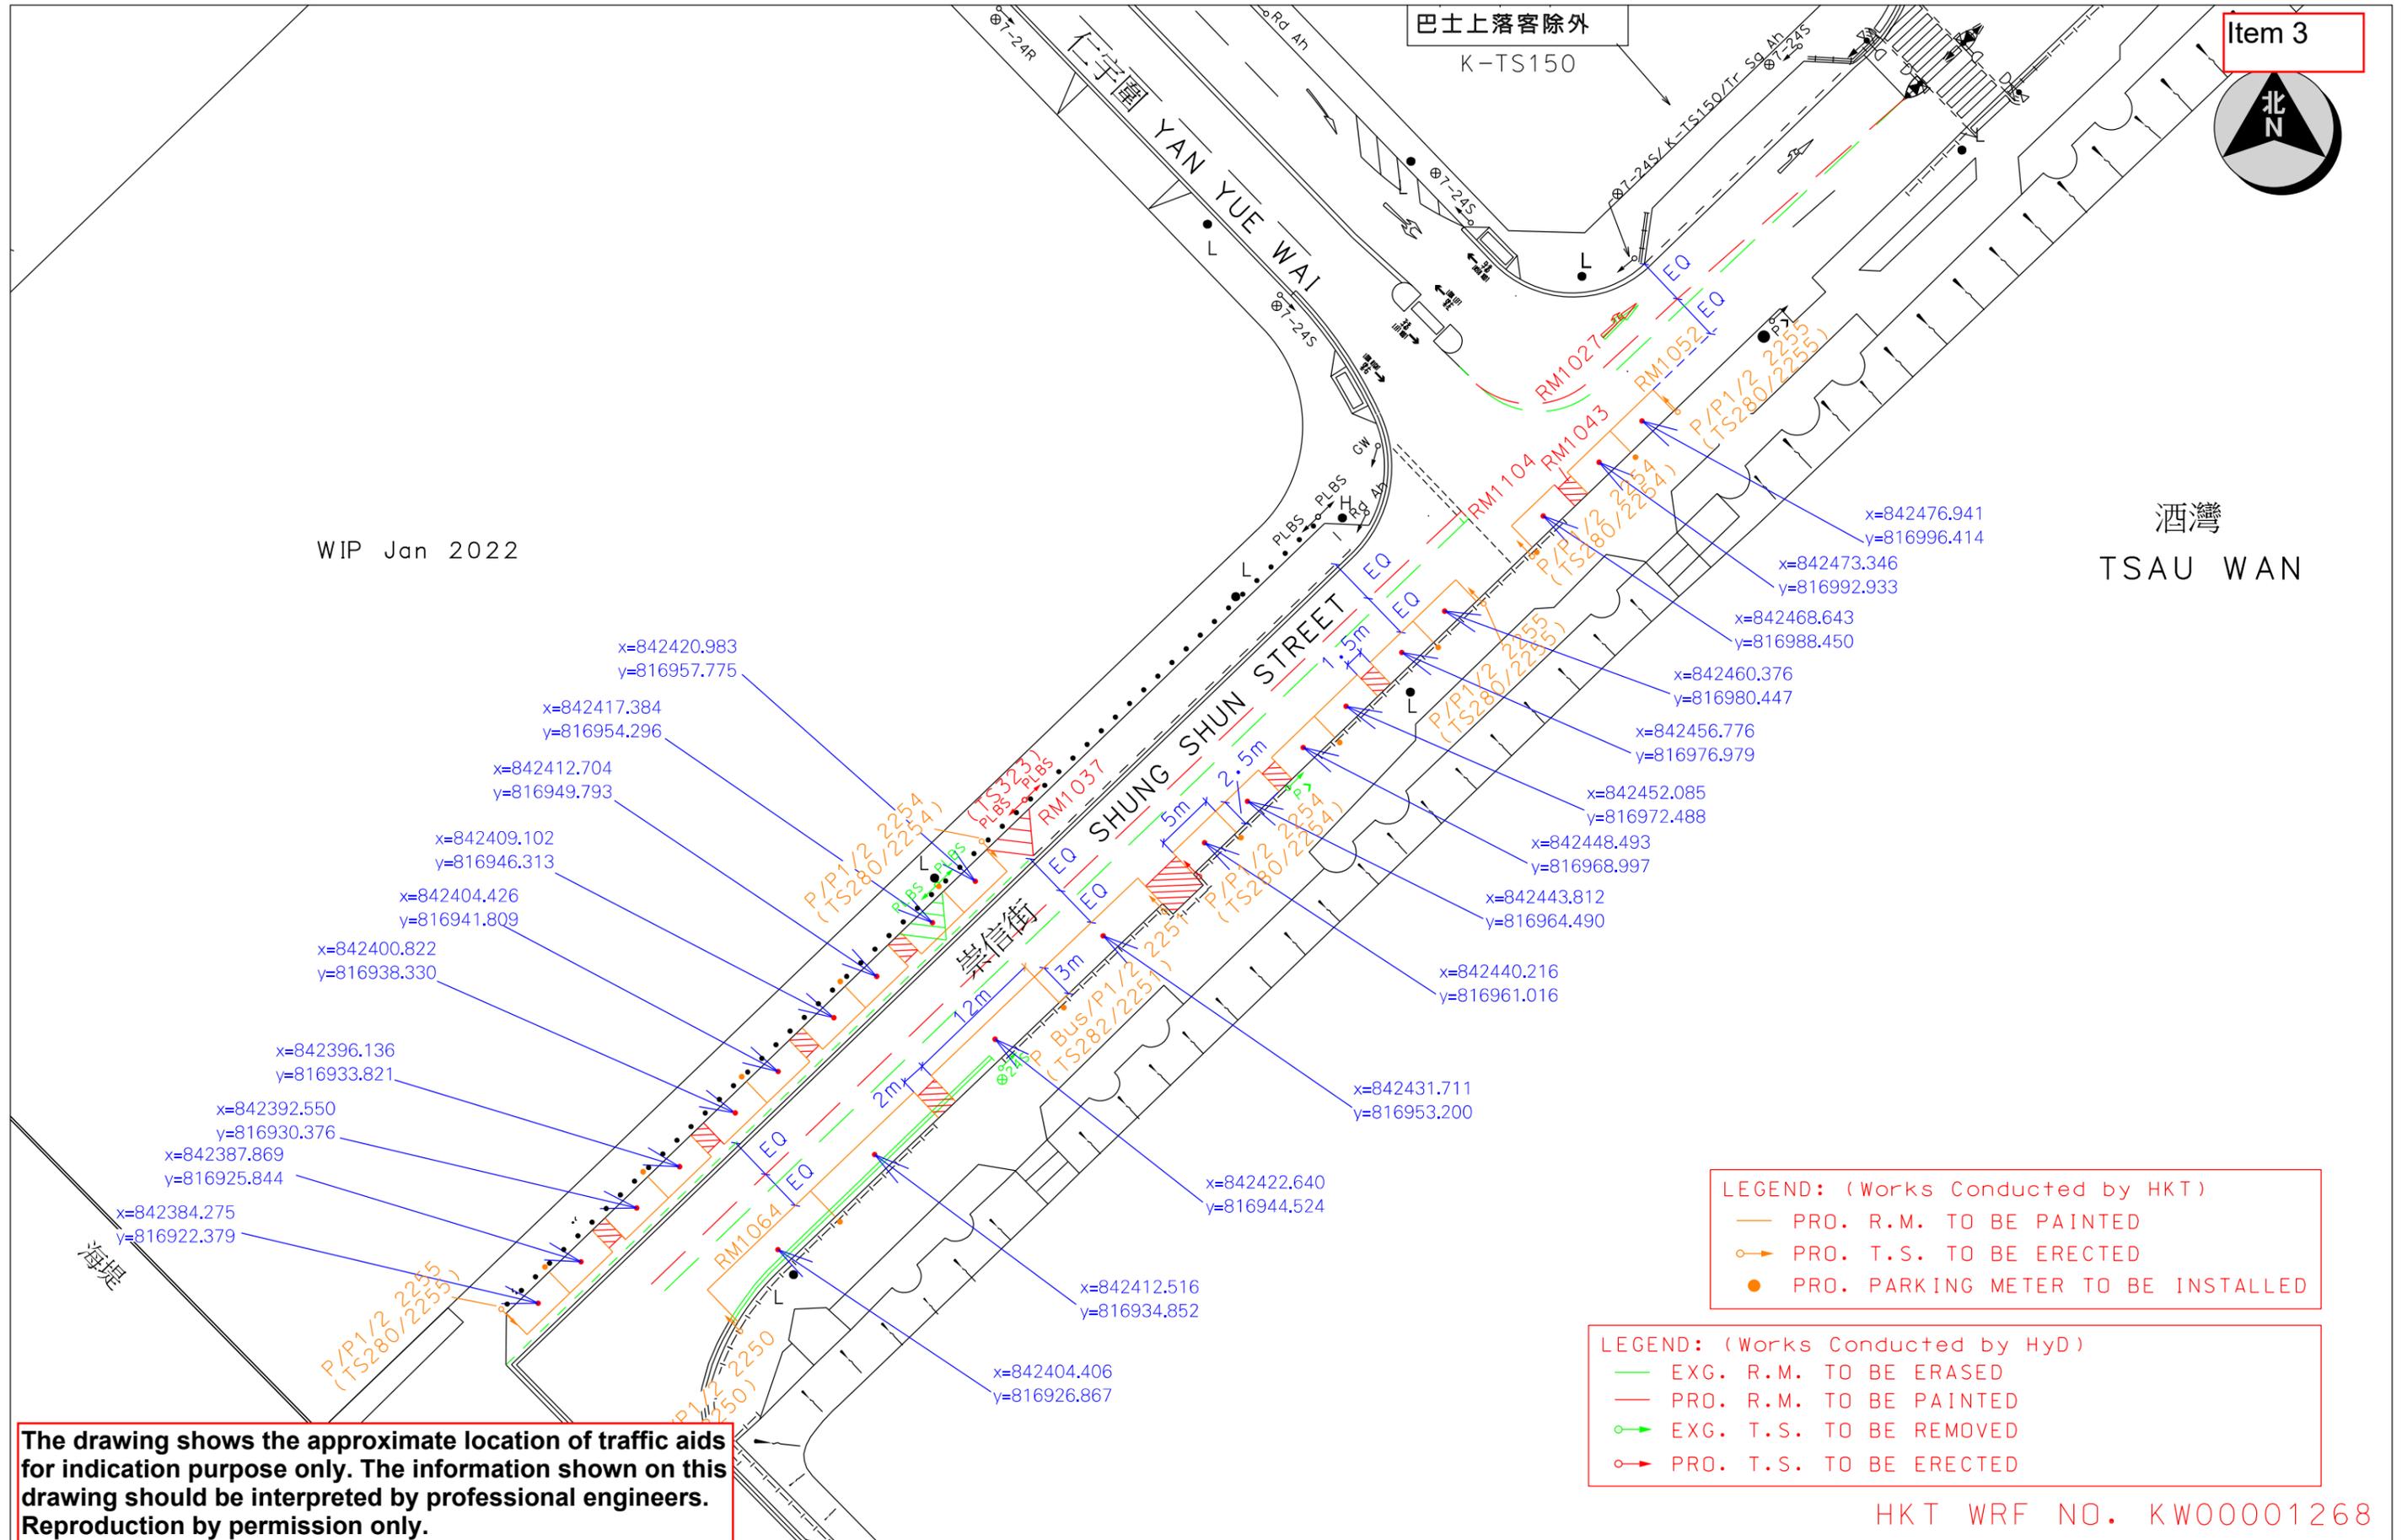

The drawing shows the approximate location of traffic aids for indication purpose only. The information shown on this drawing should be interpreted by professional engineers. Reproduction by permission only.

LEGEND: (Works Conducted by HKT)

- PRO. R.M. TO BE PAINTED
- PRO. T.S. TO BE ERECTED
- PRO. PARKING METER TO BE INSTALLED

LEGEND: (Works Conducted by HyD)

- EXG. R.M. TO BE ERASED
- PRO. R.M. TO BE PAINTED
- EXG. T.S. TO BE REMOVED
- PRO. T.S. TO BE ERECTED

HKT WRF NO. KW00001268



TRAFFIC ENGINEERING  
(KLN.) DIV.

Location: SHUNG SHUN STREET NEAR YAN YUE WAI

HyD WRF NO.:  
WR/HY/TE/KL/22/01861

Survey Sheet No.: K11S04C


Scale: 1:500 (A3)

Drawing No.: K220378.01D

Date: 18-05-2023



安泰邨  
On Tai Estate

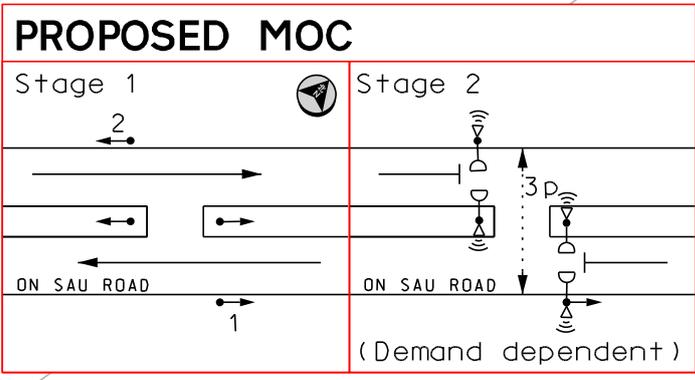

Item 4

- LEGEND:**
- PRO. R.M. TO BE PAINTED
  - EXG. R.M. TO BE ERASED
  - EXG. T.S. TO BE RELOCATED/ REPLACED/ REMOVED
  - EXG. G.I. BOLLARDS TO BE REMOVED
  - PRO. TRAFFIC SIGNAL POSTS WITH TRAFFIC/ PEDESTRIAN ASPECTS/eATS UNITS/PUSH BUTTONS

**The drawing shows the approximate location of traffic aids for indication purpose only. The information shown on this drawing should be interpreted by professional engineers. Reproduction by permission only.**

Location : ON SAU ROAD		Survey Sheet No. 11NE13D	Scale: 1 : 500 (A4)
 運輸署 Transport Department	TRAFFIC ENGINEERING (KLN.) DIV.	WRF NO. WR/HY/TE/KL/23/00696 WR/EM/TE/KL/23/00026	Drawing No. K210277.01A Date: 09/03/2023



Please Do Not Cross Here  
請勿在此橫過馬路  
K-TS121

Kwan Tong  
觀塘  
Tseung Kwan O  
將軍澳

K/KT/OnChu-02

聖公會聖約翰曾肇添小學  
S.K.H. St. John's  
Tsang Shiu Tim Primary School


On Tat  
安達


K/KT/OnChu-03

**LEGEND:**

- PRO. T.S. TO BE ERCTED
- EXG. T.S. TO BE REMOVED
- PRO. TYPE II RAILINGS TO BE ERCTED
- EXG. TYPE II RAILINGS TO BE REMOVED
- EXG. PLANTER TO BE REMOVED
- EXG. FOOTPATH TO BE CONVERTED TO CARRIAGEWAY


The drawing shows the approximate location of traffic aids for indication purpose only. The information shown on this drawing should be interpreted by professional engineers. Reproduction by permission only.

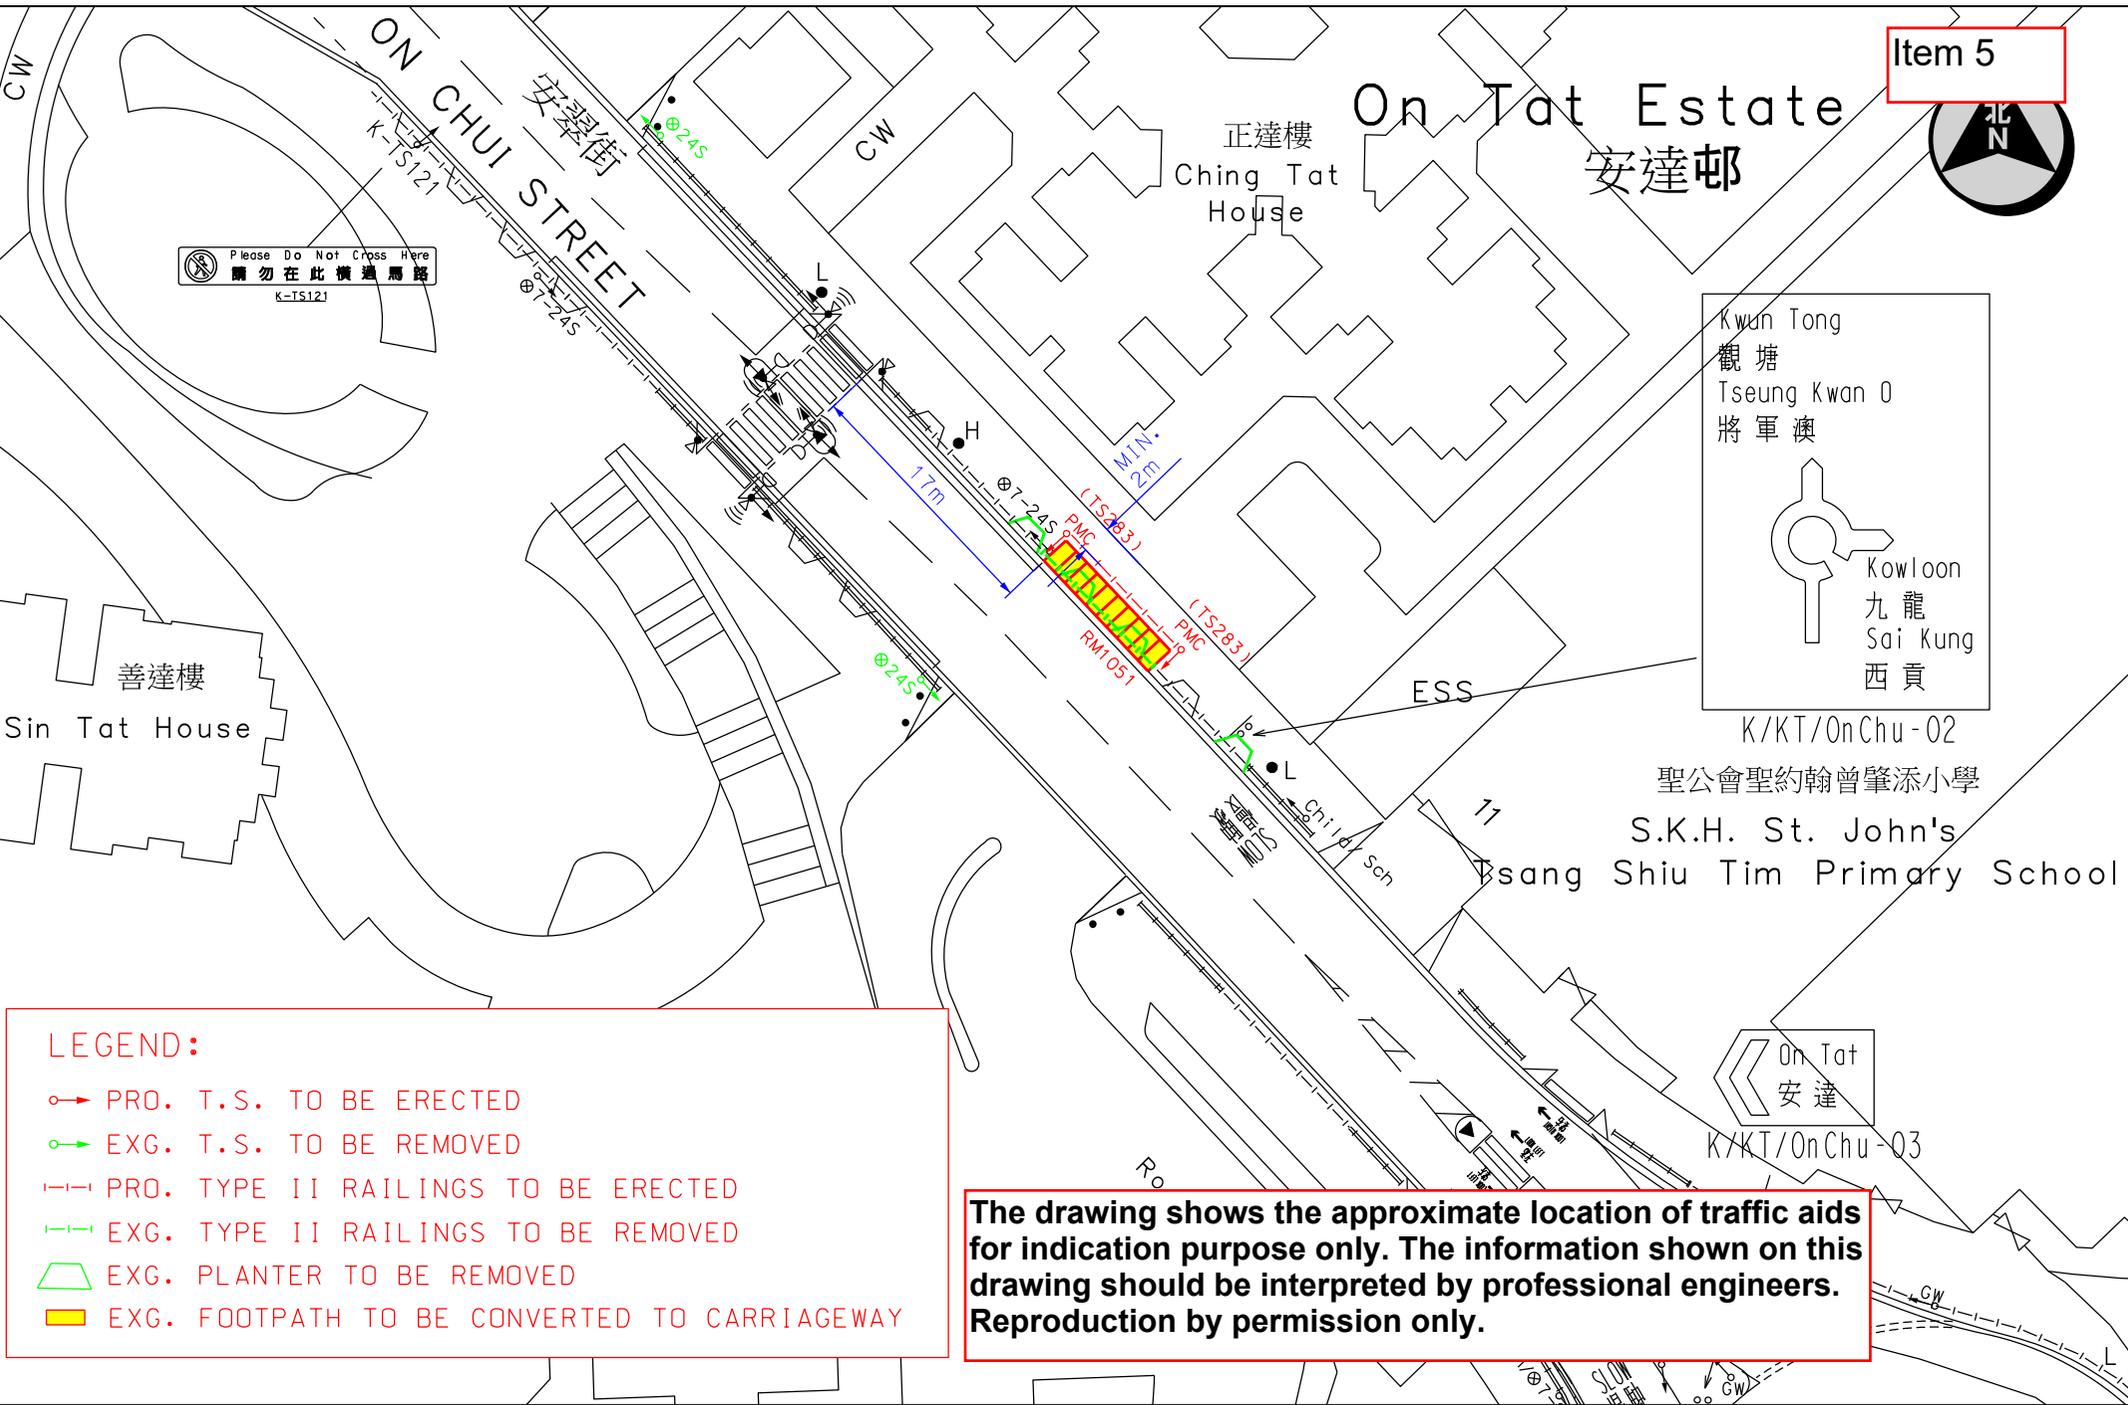

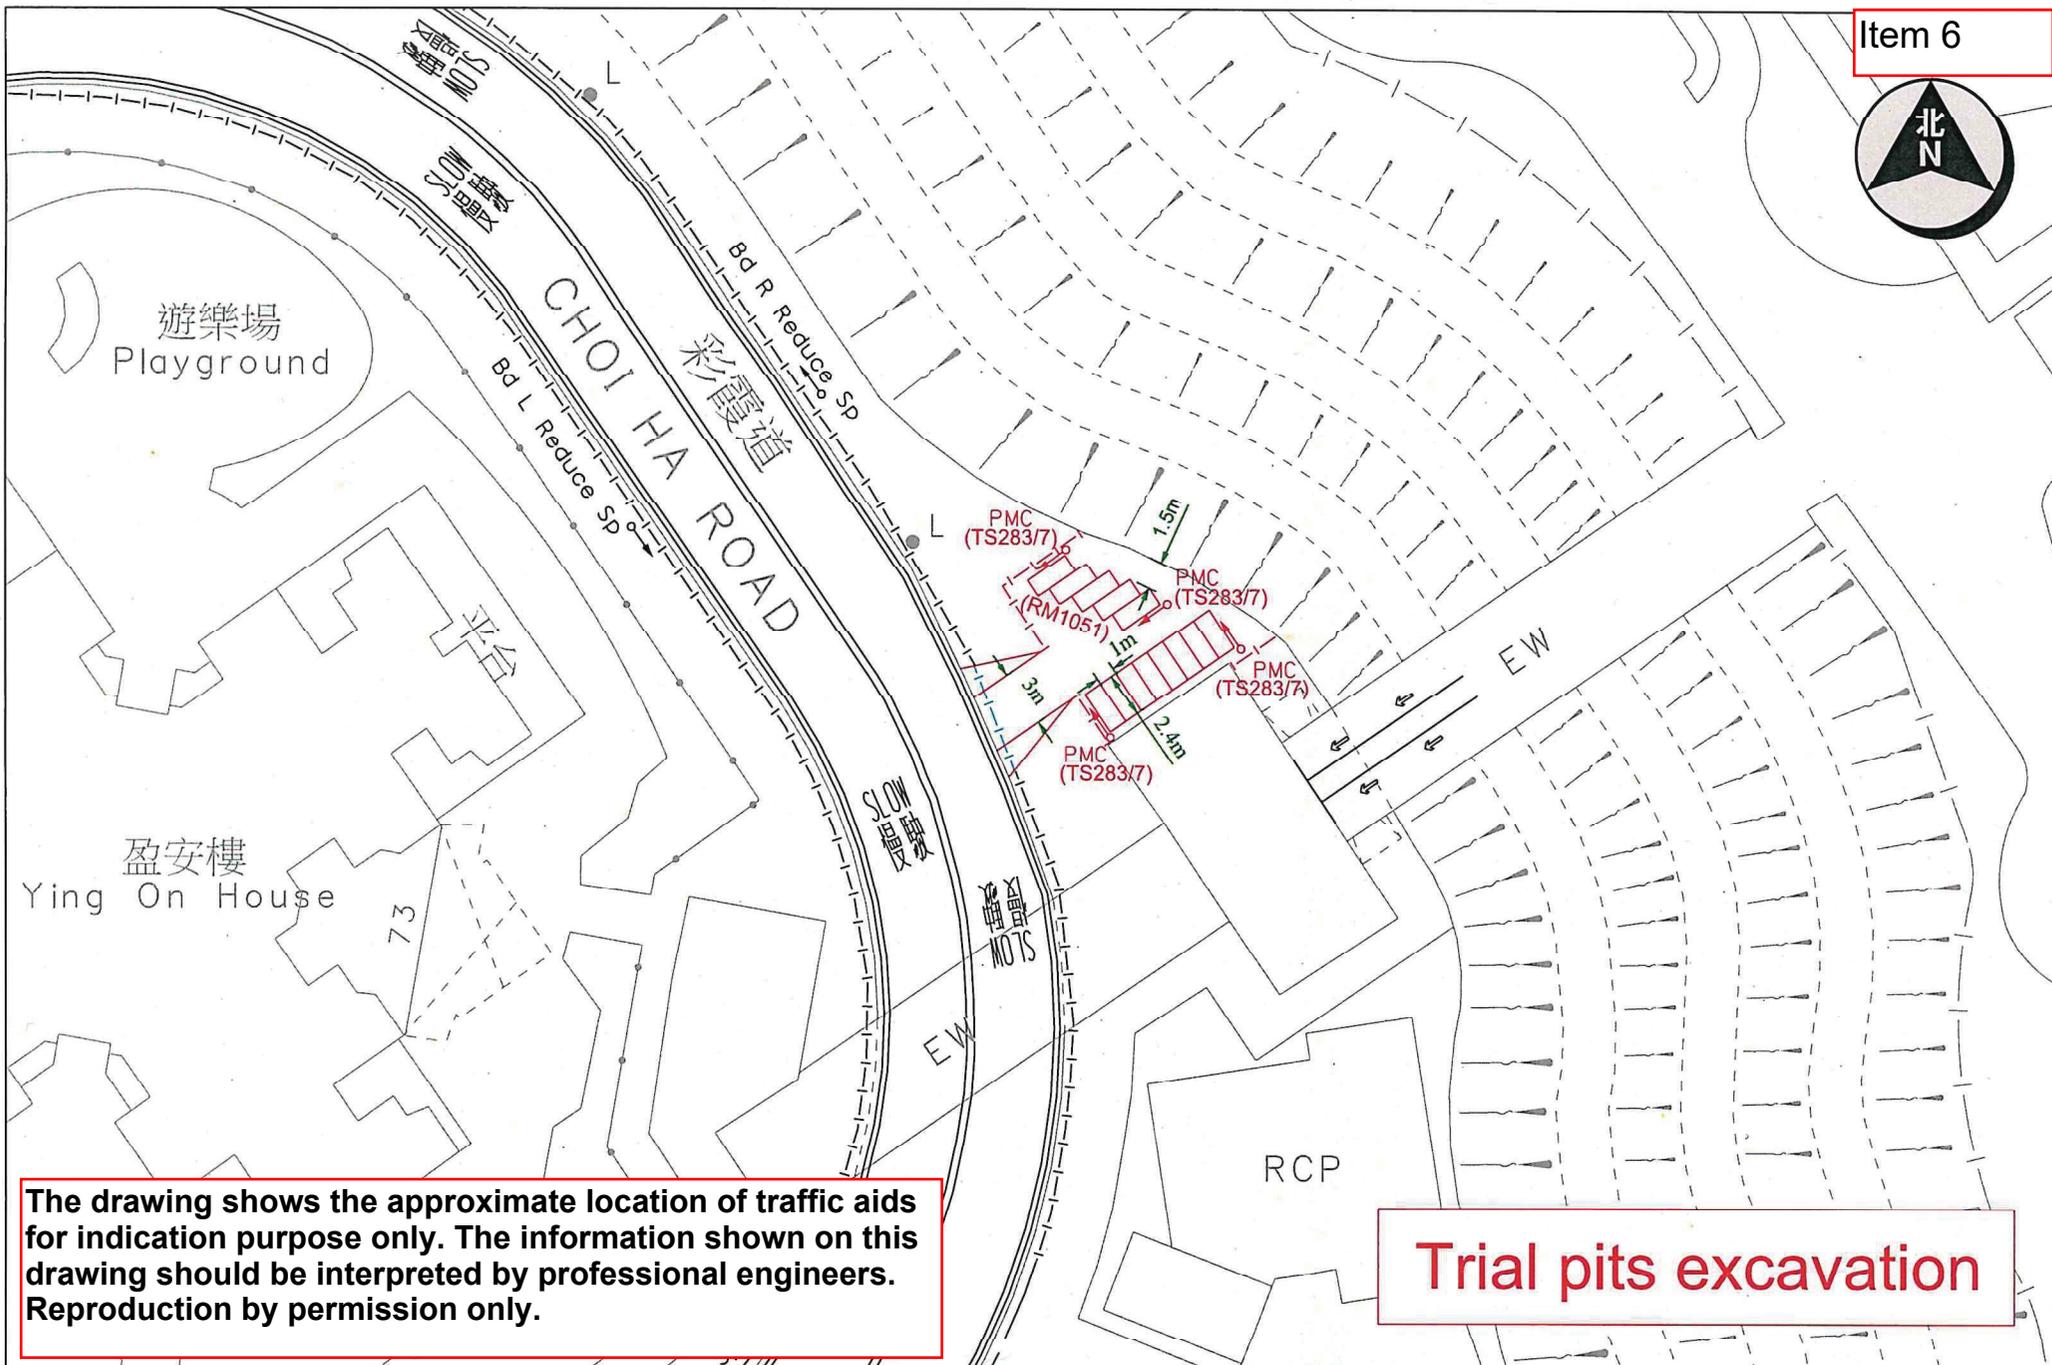



The drawing shows the approximate location of traffic aids for indication purpose only. The information shown on this drawing should be interpreted by professional engineers. Reproduction by permission only.

**Trial pits excavation**

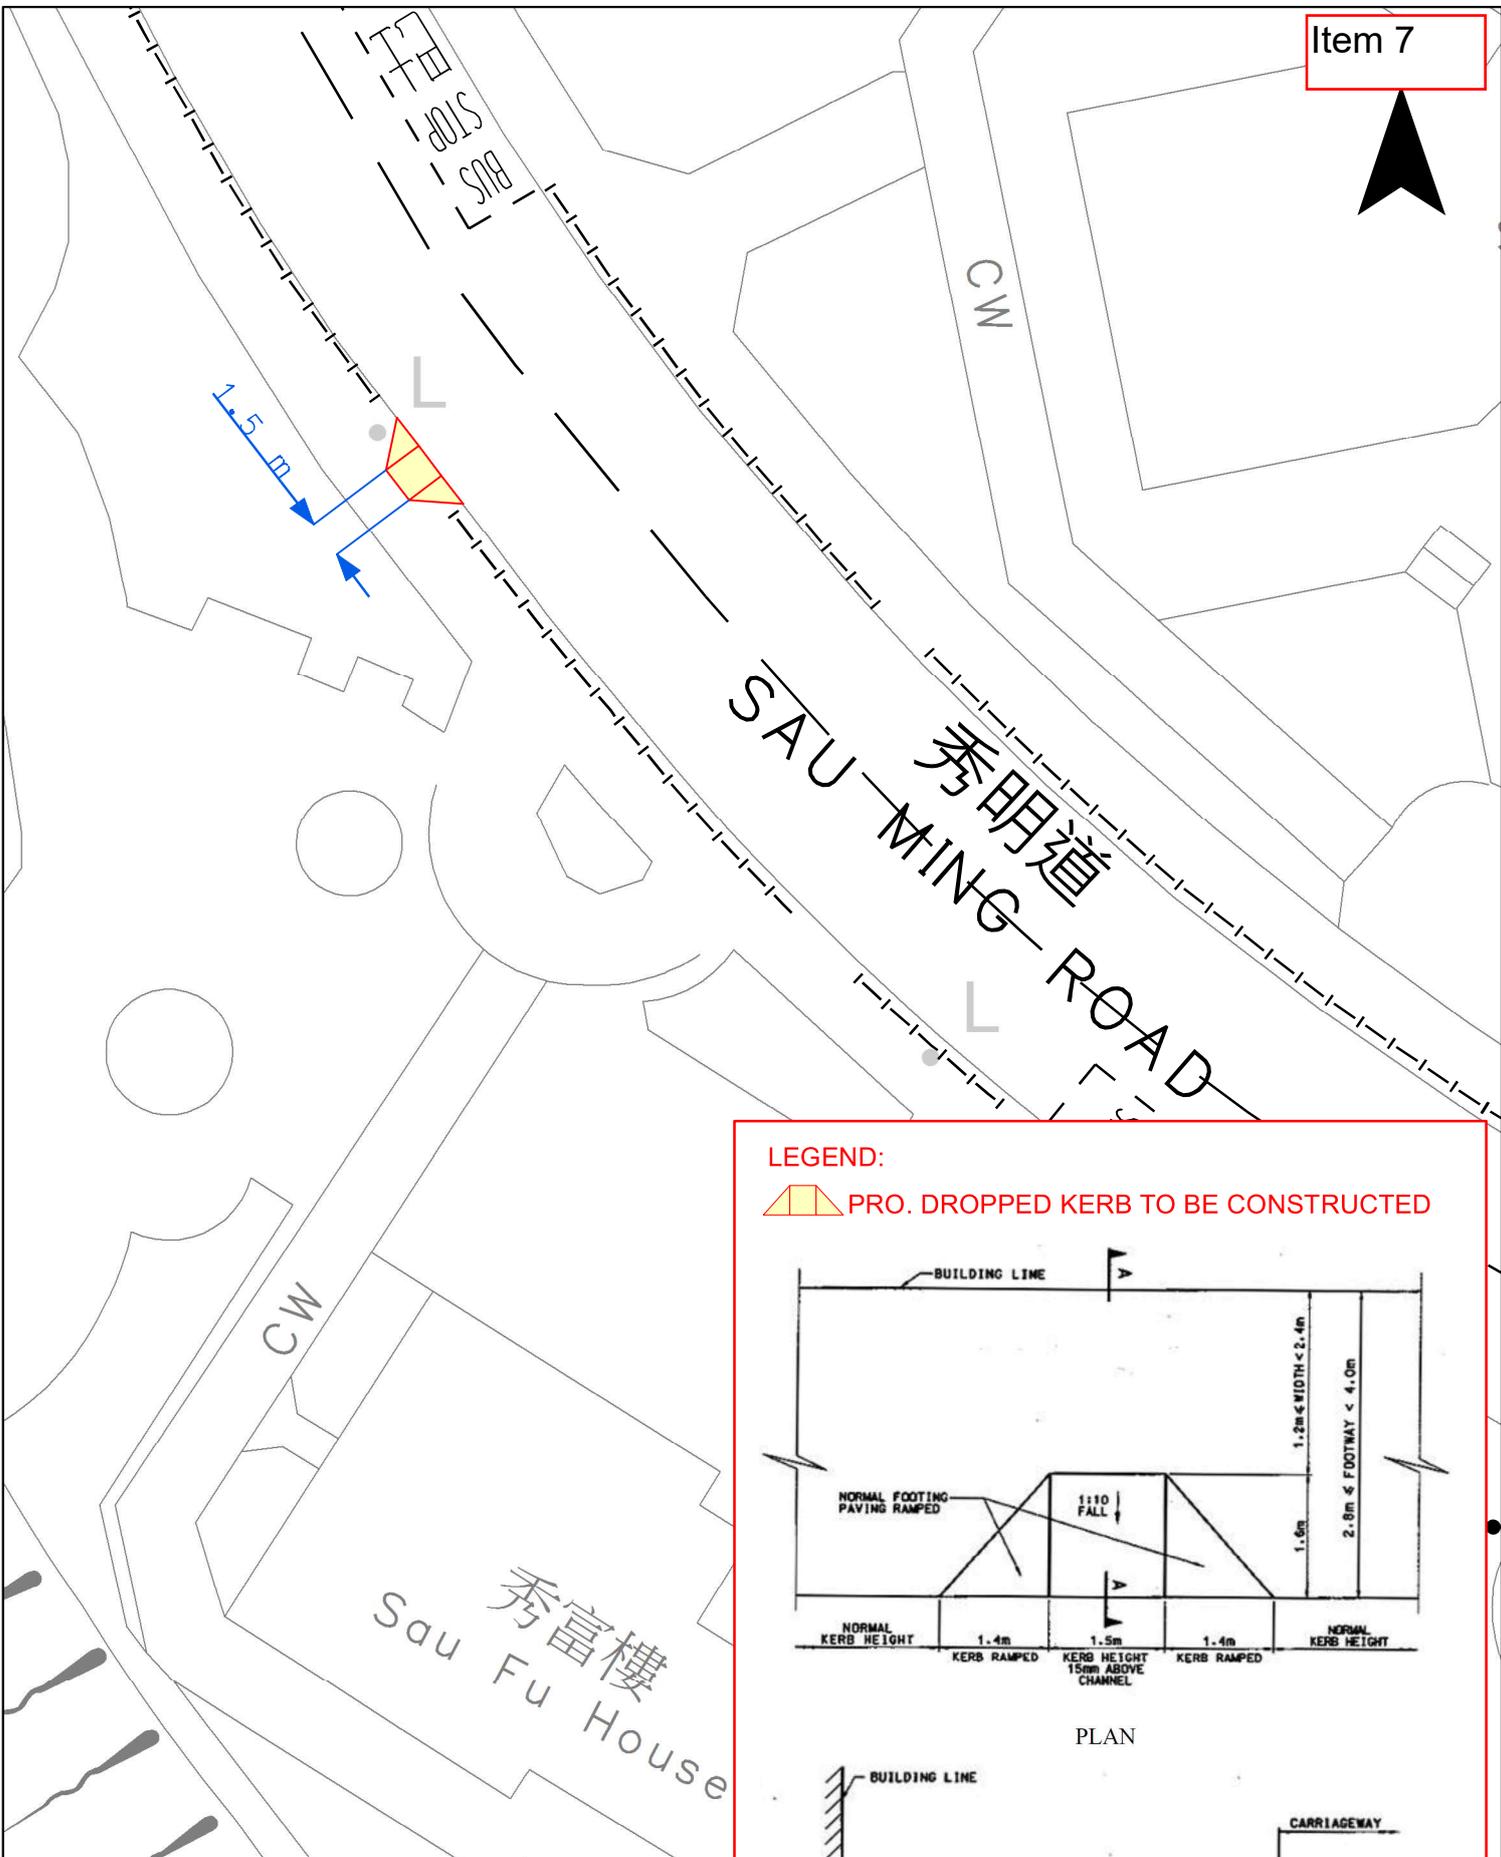



LEGEND:

 PRO. DROPPED KERB TO BE CONSTRUCTED

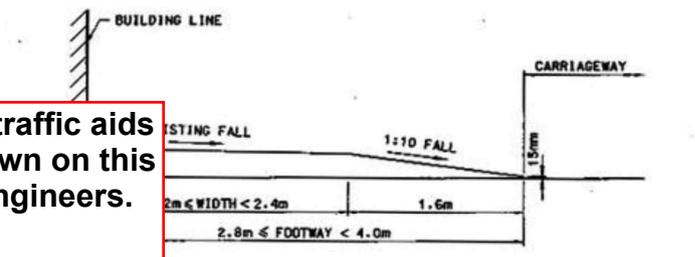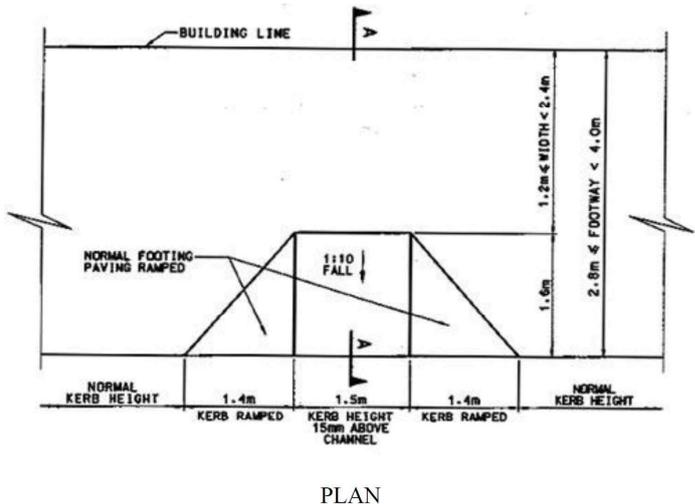

The drawing shows the approximate location of traffic aids for indication purpose only. The information shown on this drawing should be interpreted by professional engineers. Reproduction by permission only.

 運輸署 Transport Department	TRAFFIC ENGINEERING (KLN) DIV.	Location: Sau Ming Road near Sau Fu House		WRF.NO. WR/HY/TE/KL/23/02019	
		Survey Sheet No. K11Q18B	Scale: 1:300 (A4)	Drawing No. K231030.01	Date: 14.08.2023

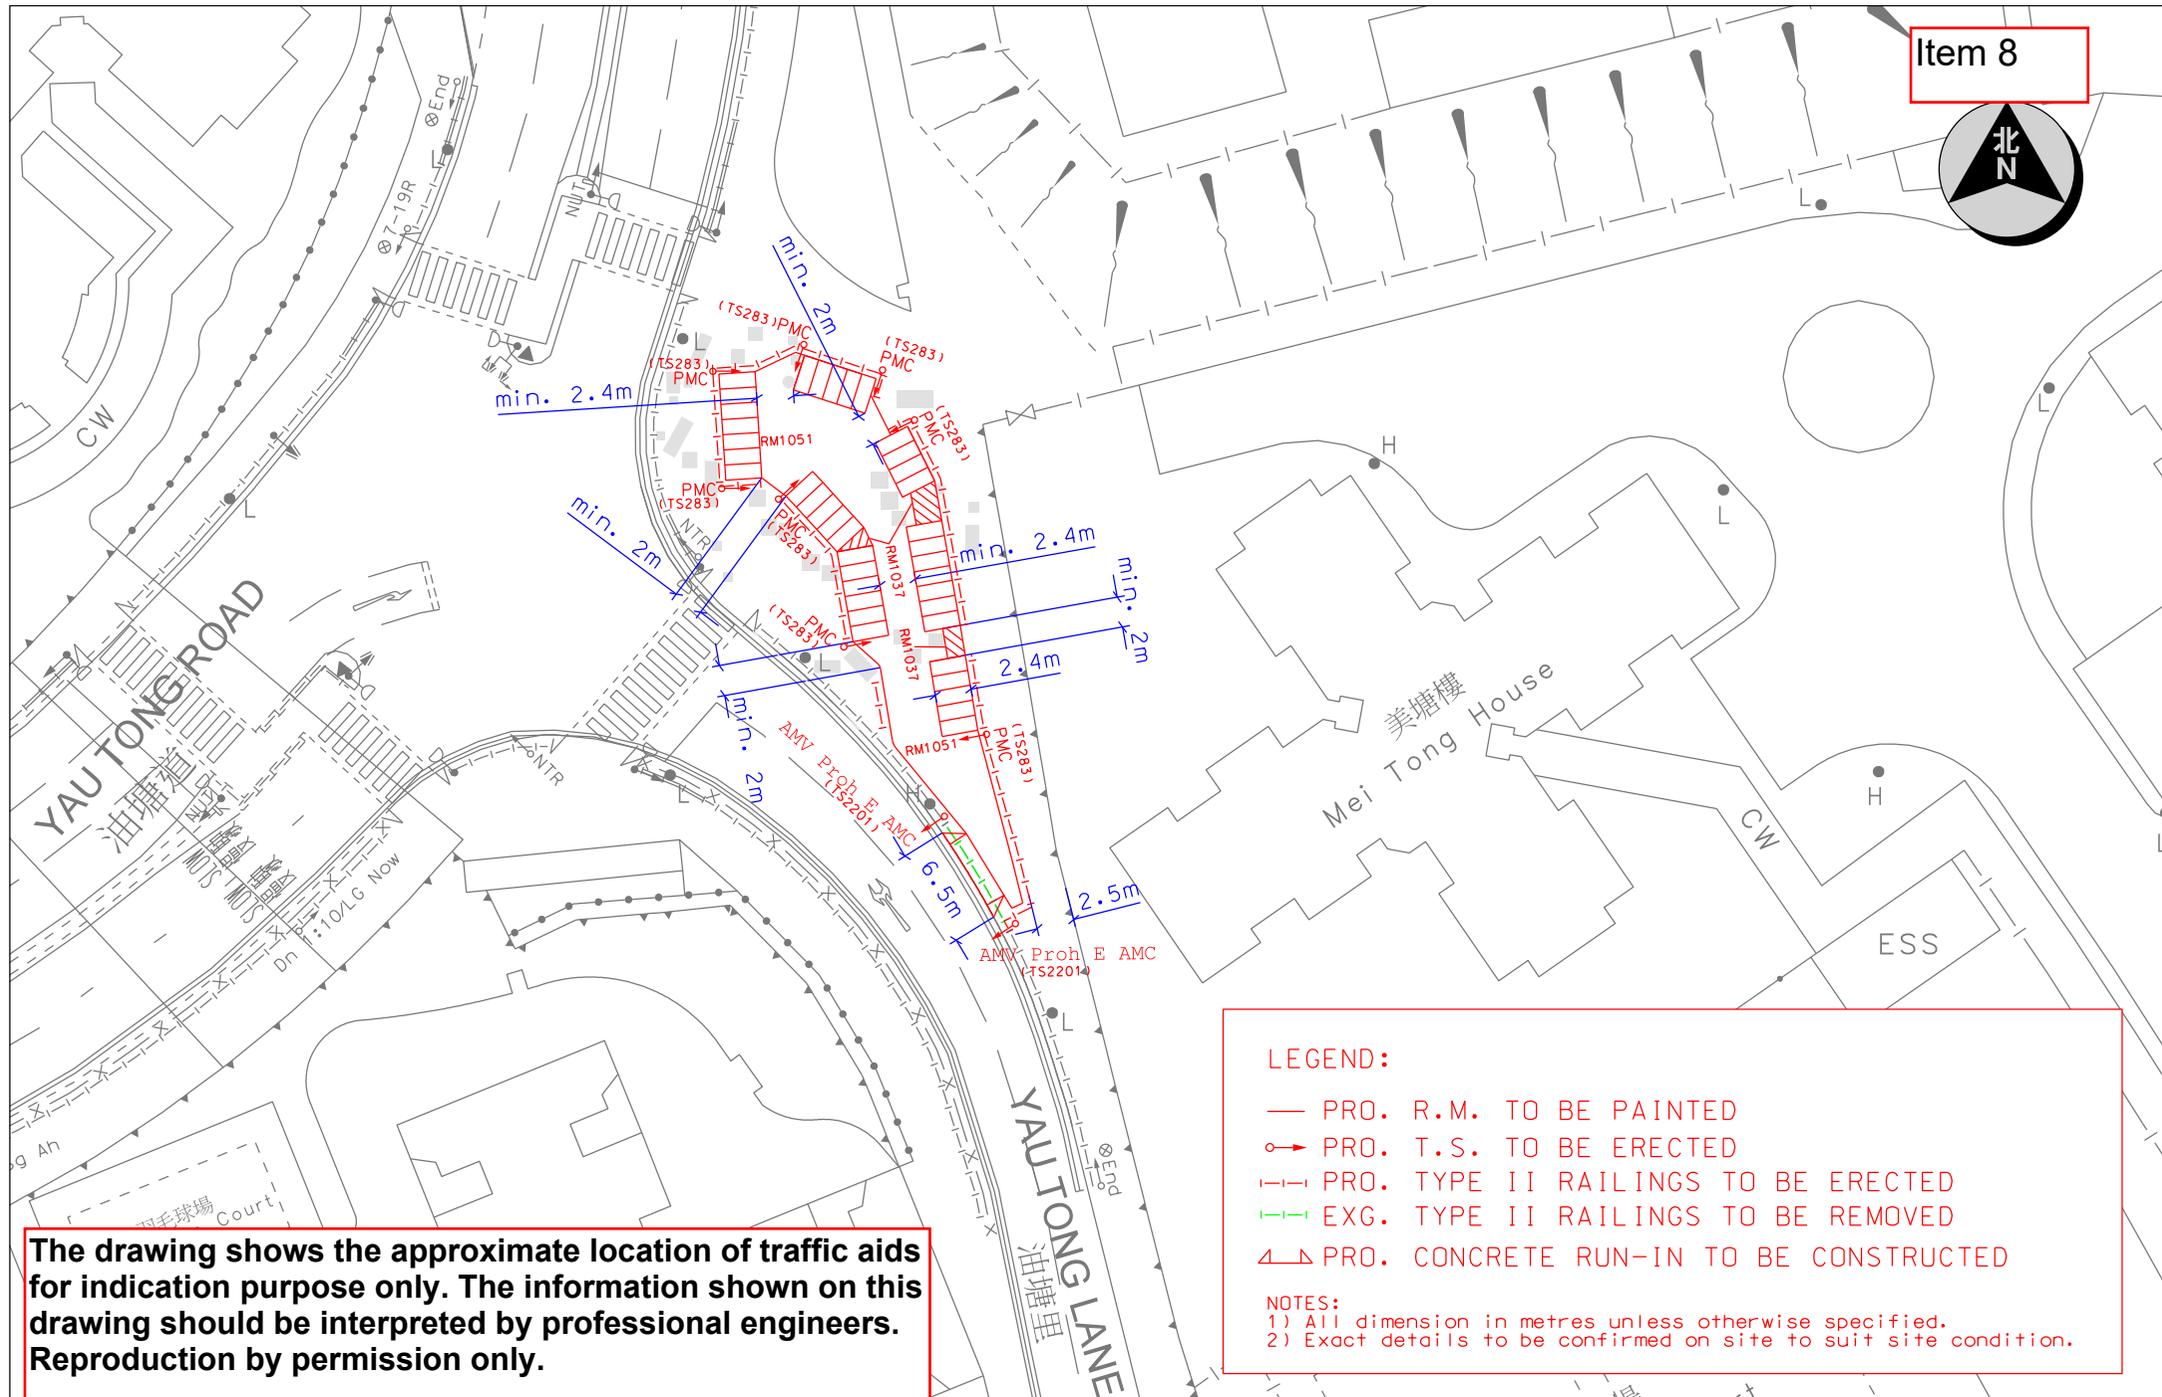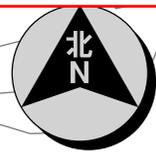


**The drawing shows the approximate location of traffic aids for indication purpose only. The information shown on this drawing should be interpreted by professional engineers. Reproduction by permission only.**

**LEGEND:**

- PRO. R.M. TO BE PAINTED
- PRO. T.S. TO BE ERECTED
- |— PRO. TYPE II RAILINGS TO BE ERECTED
- |— EXG. TYPE II RAILINGS TO BE REMOVED
- △ PRO. CONCRETE RUN-IN TO BE CONSTRUCTED

**NOTES:**

- 1) All dimension in metres unless otherwise specified.
- 2) Exact details to be confirmed on site to suit site condition.

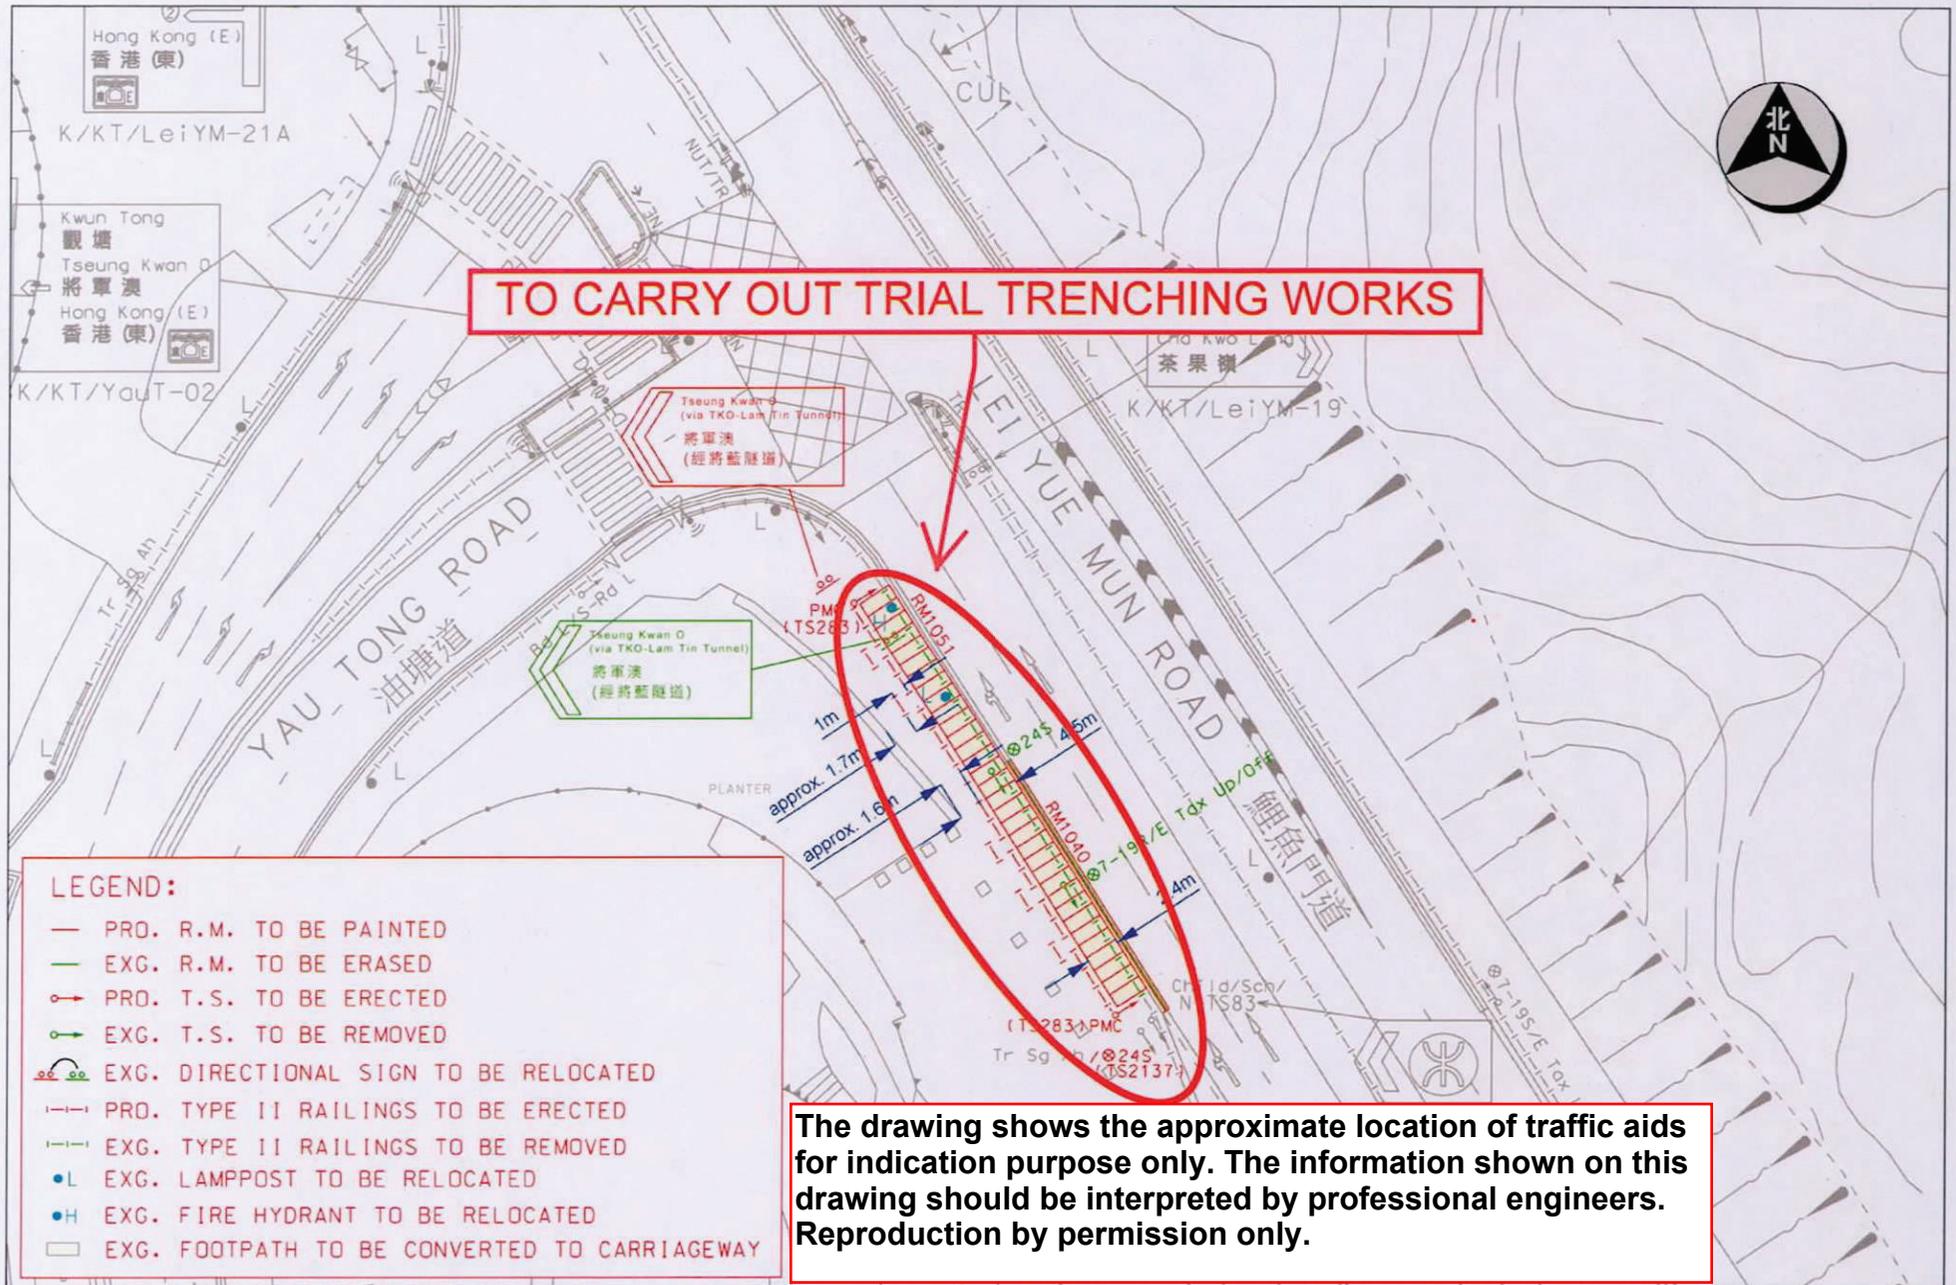

**TO CARRY OUT TRIAL TRENCHING WORKS**

- LEGEND:**
- PRO. R.M. TO BE PAINTED
  - EXG. R.M. TO BE ERASED
  - PRO. T.S. TO BE ERECTED
  - EXG. T.S. TO BE REMOVED
  - ↔ EXG. DIRECTIONAL SIGN TO BE RELOCATED
  - PRO. TYPE II RAILINGS TO BE ERECTED
  - EXG. TYPE II RAILINGS TO BE REMOVED
  - EXG. LAMPOST TO BE RELOCATED
  - EXG. FIRE HYDRANT TO BE RELOCATED
  - EXG. FOOTPATH TO BE CONVERTED TO CARRIAGEWAY

The drawing shows the approximate location of traffic aids for indication purpose only. The information shown on this drawing should be interpreted by professional engineers. Reproduction by permission only.



Goods vehicles  
of length over 6m only  
祇准車長逾六米貨車

H-TS445

Mon - Sat 7 pm - 7 am,  
General Holidays  
星期一至星期六  
下午七時至上午七時,  
公眾假期

K-TS574

Goods vehicles  
of length over 6m only  
祇准車長逾六米貨車

H-TS445

Mon - Sat 7 pm - 7 am,  
General Holidays  
星期一至星期六  
下午七時至上午七時,  
公眾假期

K-TS574

The drawing shows the approximate location of traffic aids for indication purpose only. The information shown on this drawing should be interpreted by professional engineers. Reproduction by permission only.

LEGEND:  
EXG. T.S. TO BE REPLACED



TRAFFIC ENGINEERING  
(KLN) DIV.

Location: Hoi Bun Road, Kwun Tong


Survey Sheet No.  
K11Q17D,23A

Scale:  
1:1,200 (A3)

Drawing No.  
K230868.01A

WRF No.  
WR/HY/TE/KL/24/00116

Date: 17-01-2024

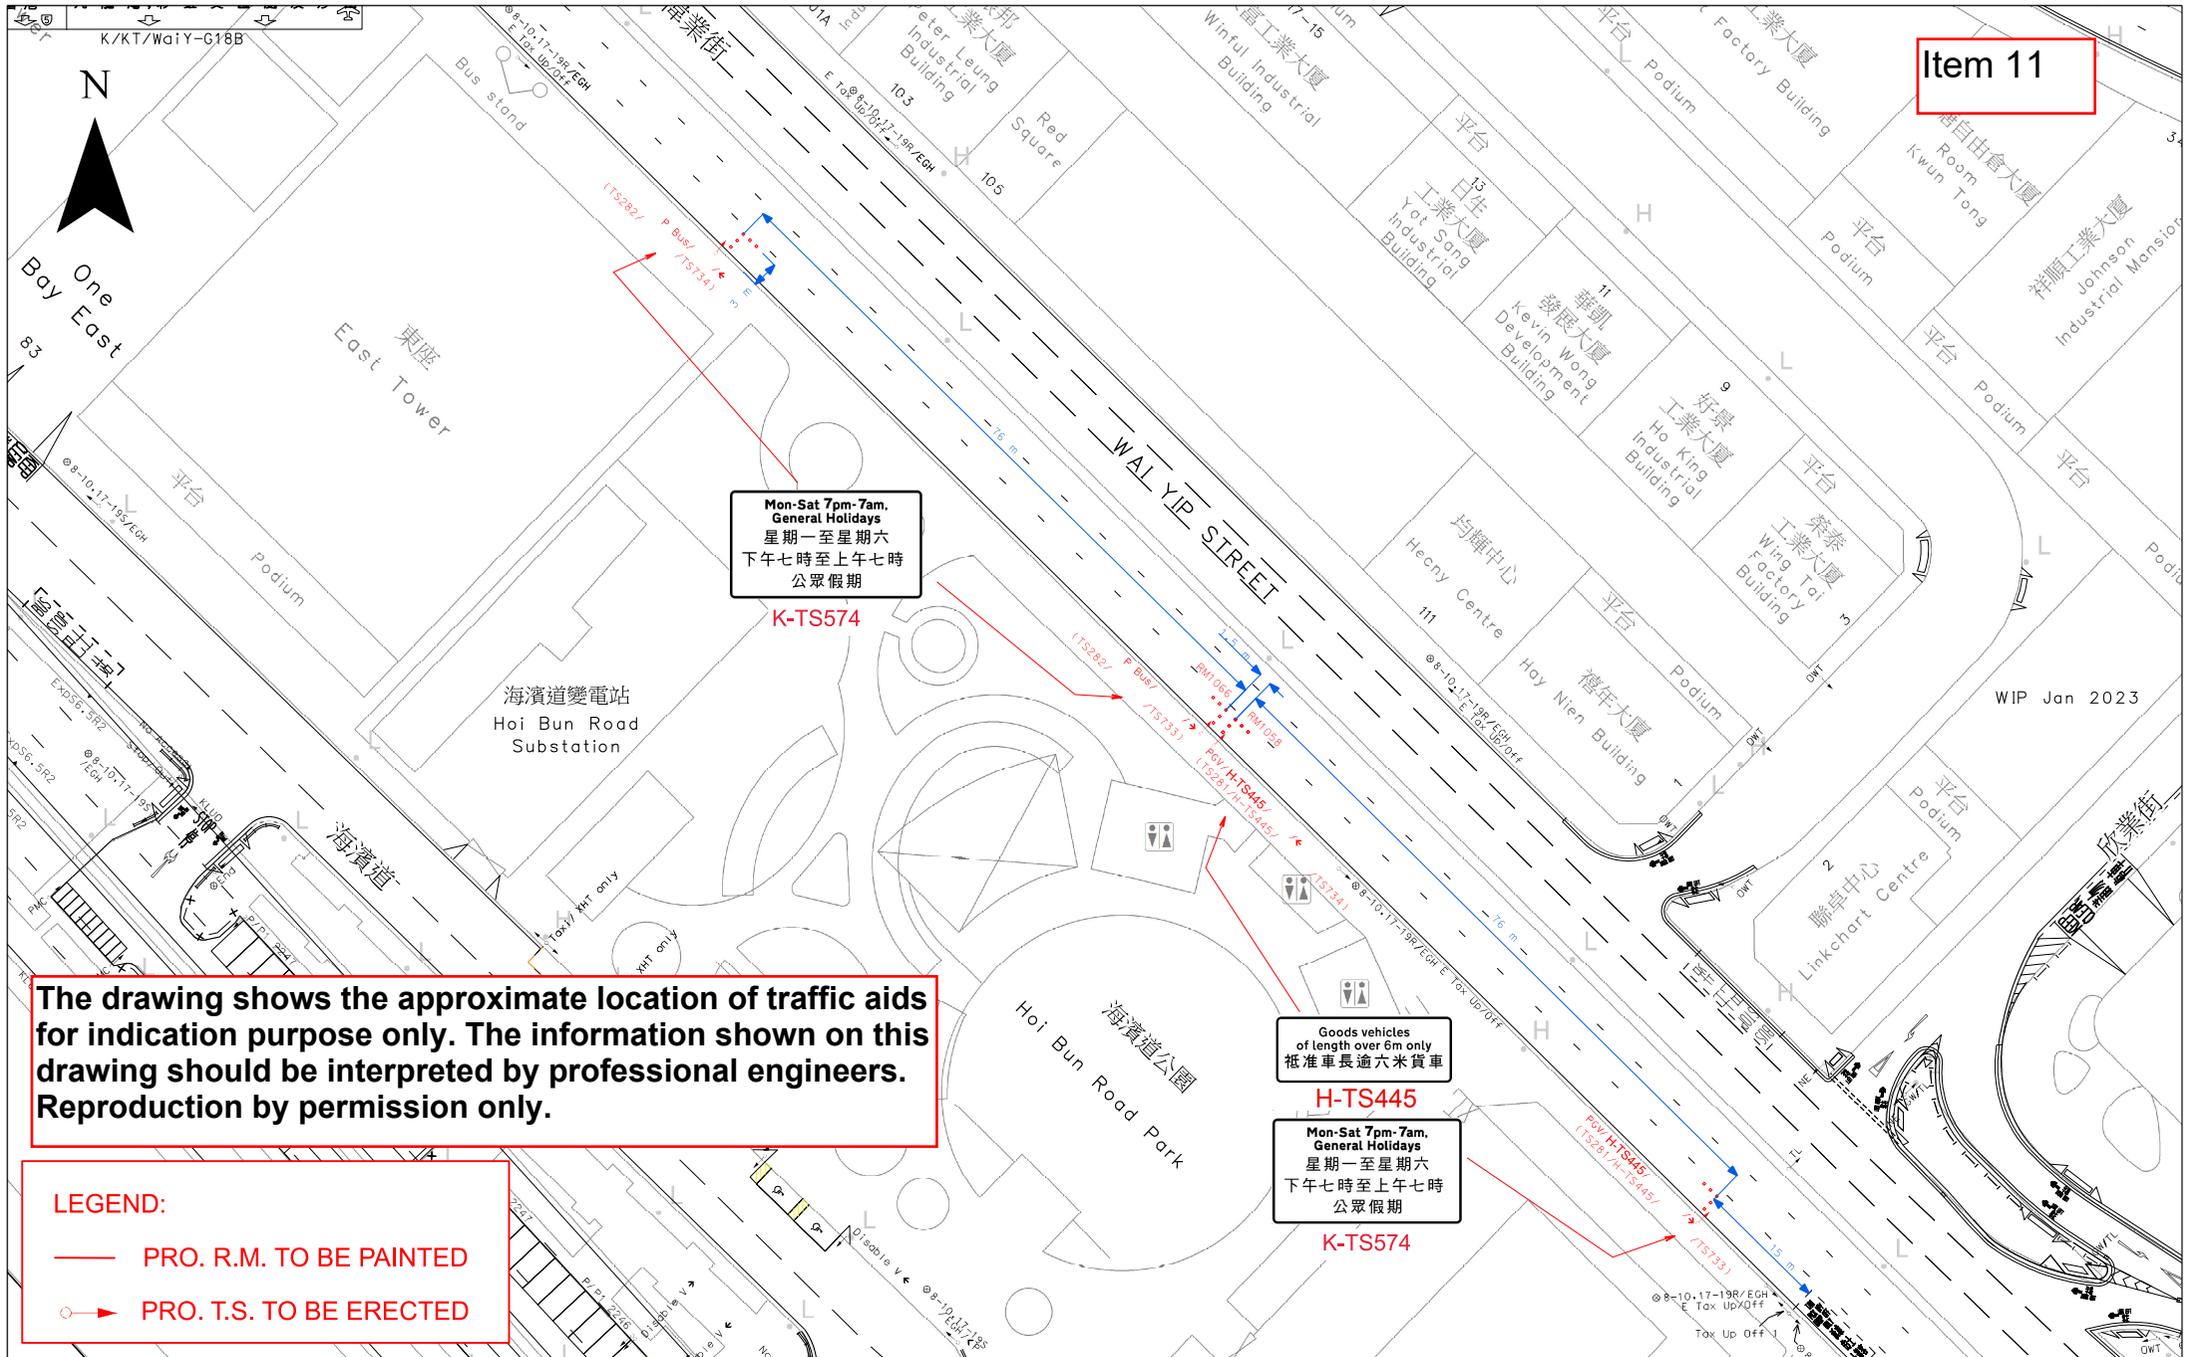

**LEGEND:**  
 — PRO. R.M. TO BE PAINTED  
 ○▶ PRO. T.S. TO BE ERECTED

 <p>運輸署 Transport Department</p>	<p>TRAFFIC ENGINEERING (KLN) DIV.</p>	<p>Location: Wai Yip Street near Hoi Bun Road Park</p>			<p>WRF.NO. WR/HY/TE/KL/24/00120</p>
		<p>Survey Sheet No. K11Q17D</p>	<p>Scale: 1:600 (A3)</p>	<p>Drawing No. K230983.01</p>	<p>Date: 14.08.2023</p>

Item 12

利工業中心  
Sunray Industrial Centre

塘工業大廈第三座  
Yau Tong Industrial Building Block 3

茶果嶺道  
CHA KWO LING ROAD

四山街  
SZE SHAN STREET

高超道

第一座  
Tower 1  
K/KT/KOC-07

嘉榮街  
KA WING STREET


24 HOUR METERS (CARD-OPERATED)  
Operational from 24 hours a day for 24 hours a day.  
A 10 cm to 15 cm ground clearance.  
Approved meter object in 2318 Class.  
The meter must be placed on the road surface.  
半小時停車器 (卡收費器)  
二十四小時運作  
高度由 10 厘米至 15 厘米  
核准的停車器類別為 2318 類  
計費器必須放置在路面  
H-TS800

- LEGEND:
- EXG. T.S. TO BE REMOVED
  - PRO. T.S. TO BE ERRECTED
  - EXG. R.M. TO BE ERASED
  - PRO. R.M. TO BE PAINTED
  - EXG. TYPE 2 RAILING TO BE REMOVED
  - EXG. TYPE 2 RAILING AT JUNCTION TO BE REMOVED
  - PRO. TYPE 2 RAILING AT JUNCTION TO BE INSTALLED
  - EXG. DROPPED KERB WITH TACTILE WARNING STRIP TO BE REMOVED
  - PRO. DROPPED KERB WITH TACTILE WARNING STRIP TO BE CONSTRUCTED
  - EXG. CARRIAGEWAY TO BE CONVERTED TO FOOTPATH
  - PRO. CARRIAGEWAY TO BE INSTALLED

The drawing shows the approximate location of traffic aids for indication purpose only. The information shown on this drawing should be interpreted by professional engineers. Reproduction by permission only.

Sze Shan Street		WRF.NO.
(A4)		WR/HY/TE/KL/xx/xxxxx
Drawing No. K220910.01		Date: 05.12.2022

Item 13

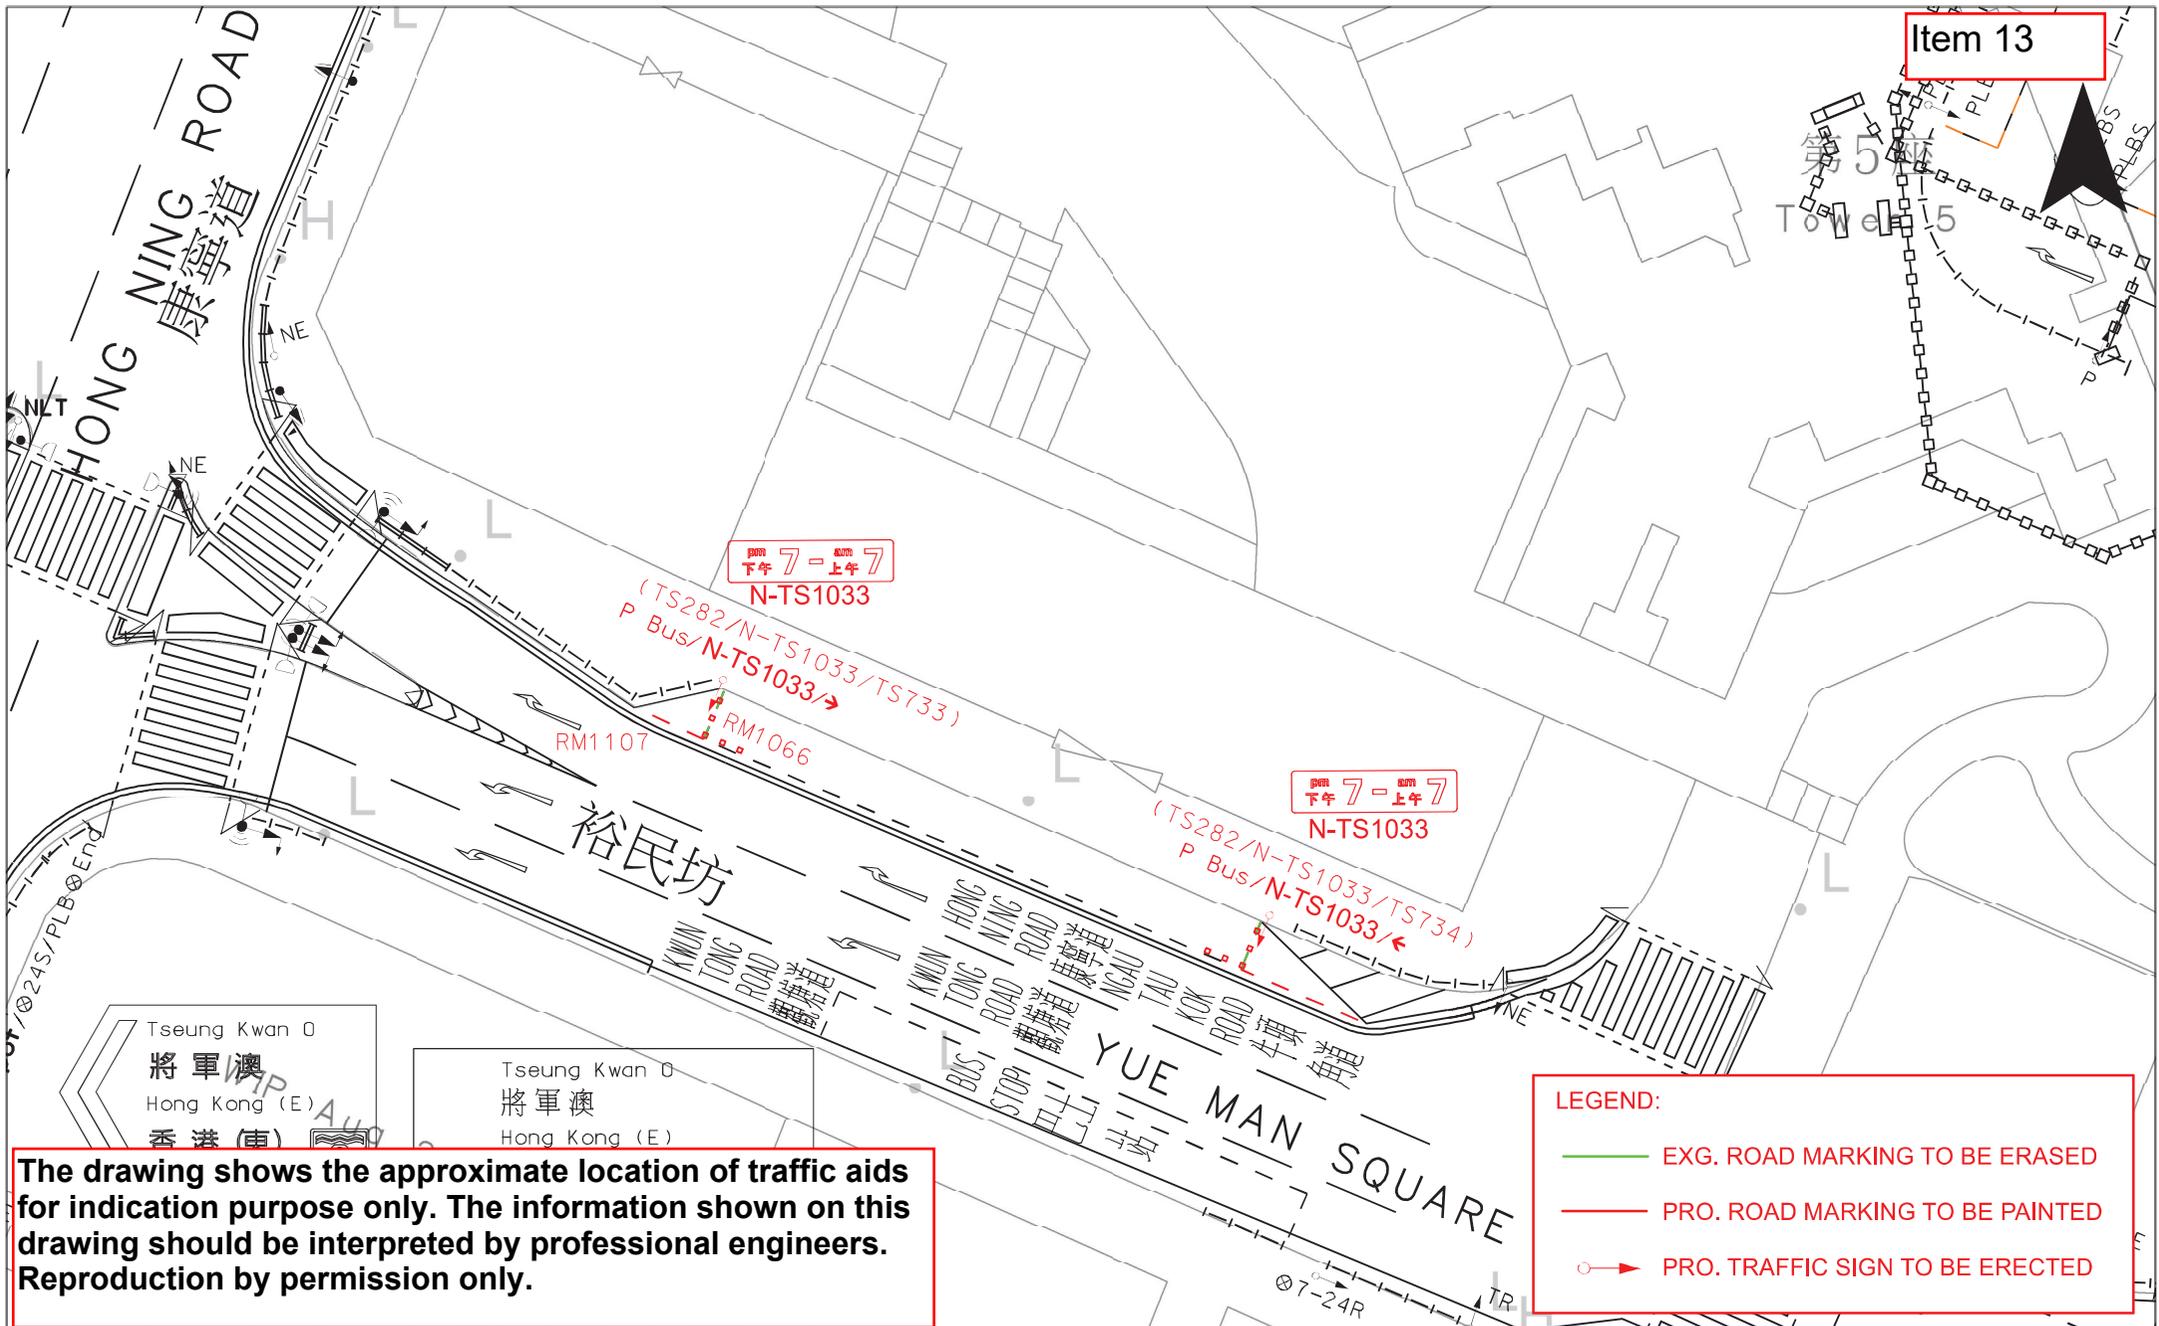

The drawing shows the approximate location of traffic aids for indication purpose only. The information shown on this drawing should be interpreted by professional engineers. Reproduction by permission only.

**LEGEND:**

- EXG. ROAD MARKING TO BE ERASED
- - - PRO. ROAD MARKING TO BE PAINTED
- → PRO. TRAFFIC SIGN TO BE ERECTED







TRAFFIC ENGINEERING  
(KLN) DIV.

Location: Yue Man Square near Hong Ning Road

Survey Sheet No. K11Q18C	Scale: 1:400 (A4)	Drawing No. K231282.01
-----------------------------	----------------------	---------------------------


WRF.NO. WR/HY/TE/KL/23/02569  
WR/CS/TE/KL/23/00299

Date: 06.11.2023

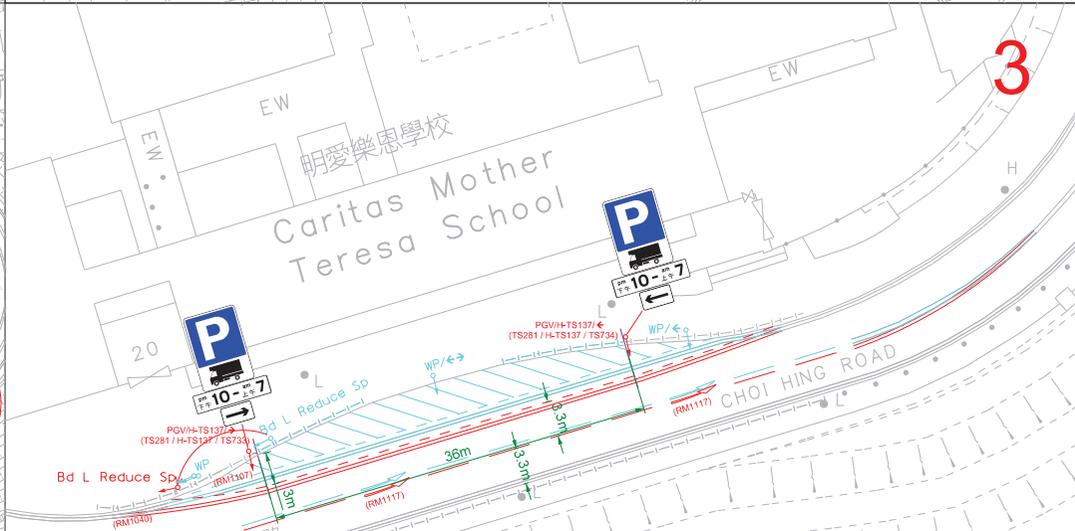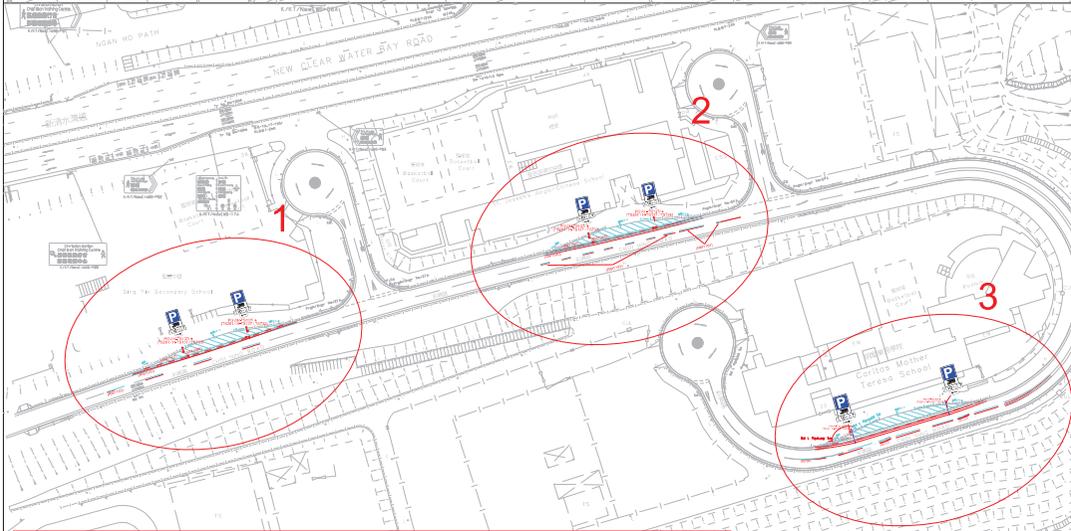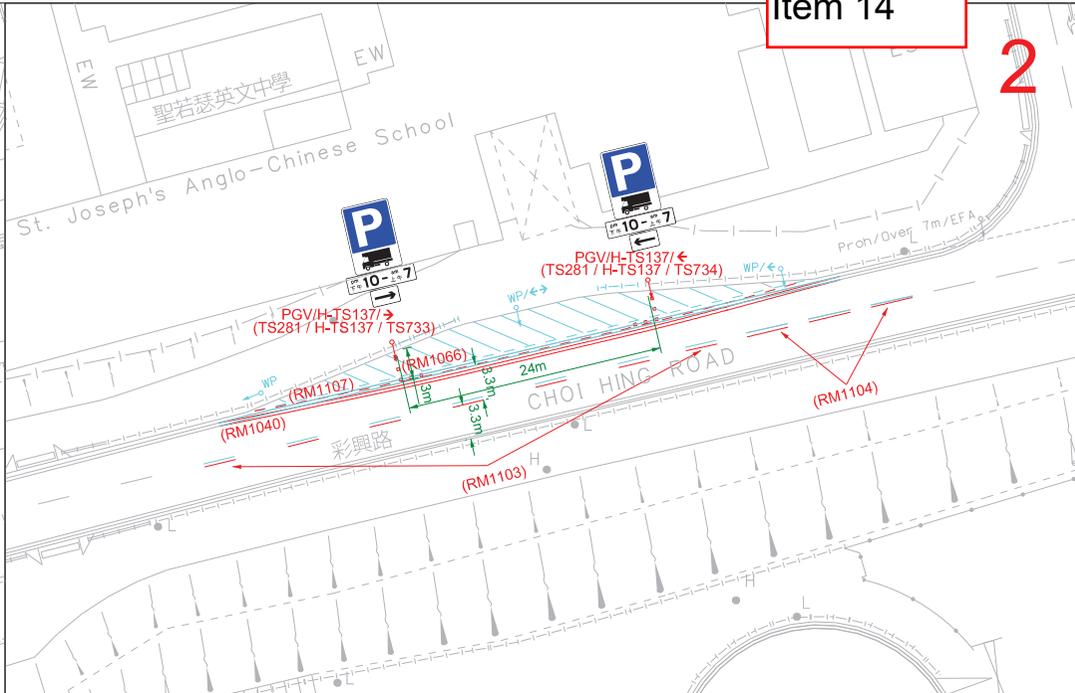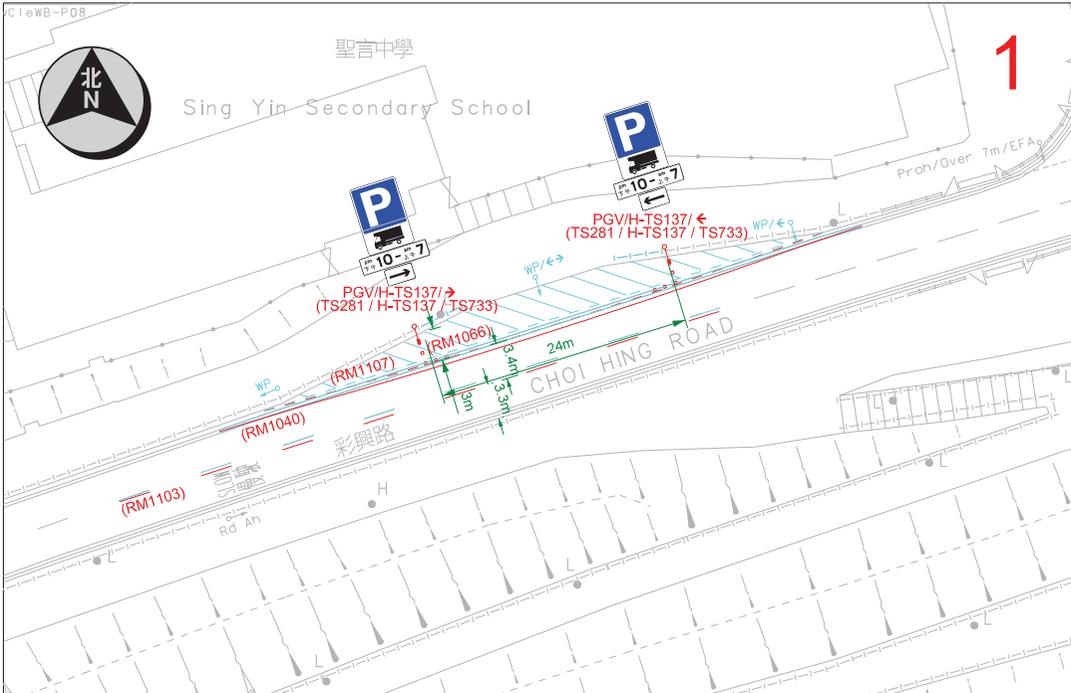

- Legend**
- Proposed TS281, H-TS137, TS733, TS734 to be erected
  - ↔ Existing traffic sign to be removed
  - Proposed RM1040, RM1066, RM1107, RM1103, RM1104, RM1117 to be painted
  - ↔ Existing traffic sign to be relocated
  - ↔ Existing road marking to be erased
  - ↔ Existing railing to be removed

**The drawing shows the approximate location of traffic aids for indication purpose only. The information shown on this drawing should be interpreted by professional engineers. Reproduction by permission only.**

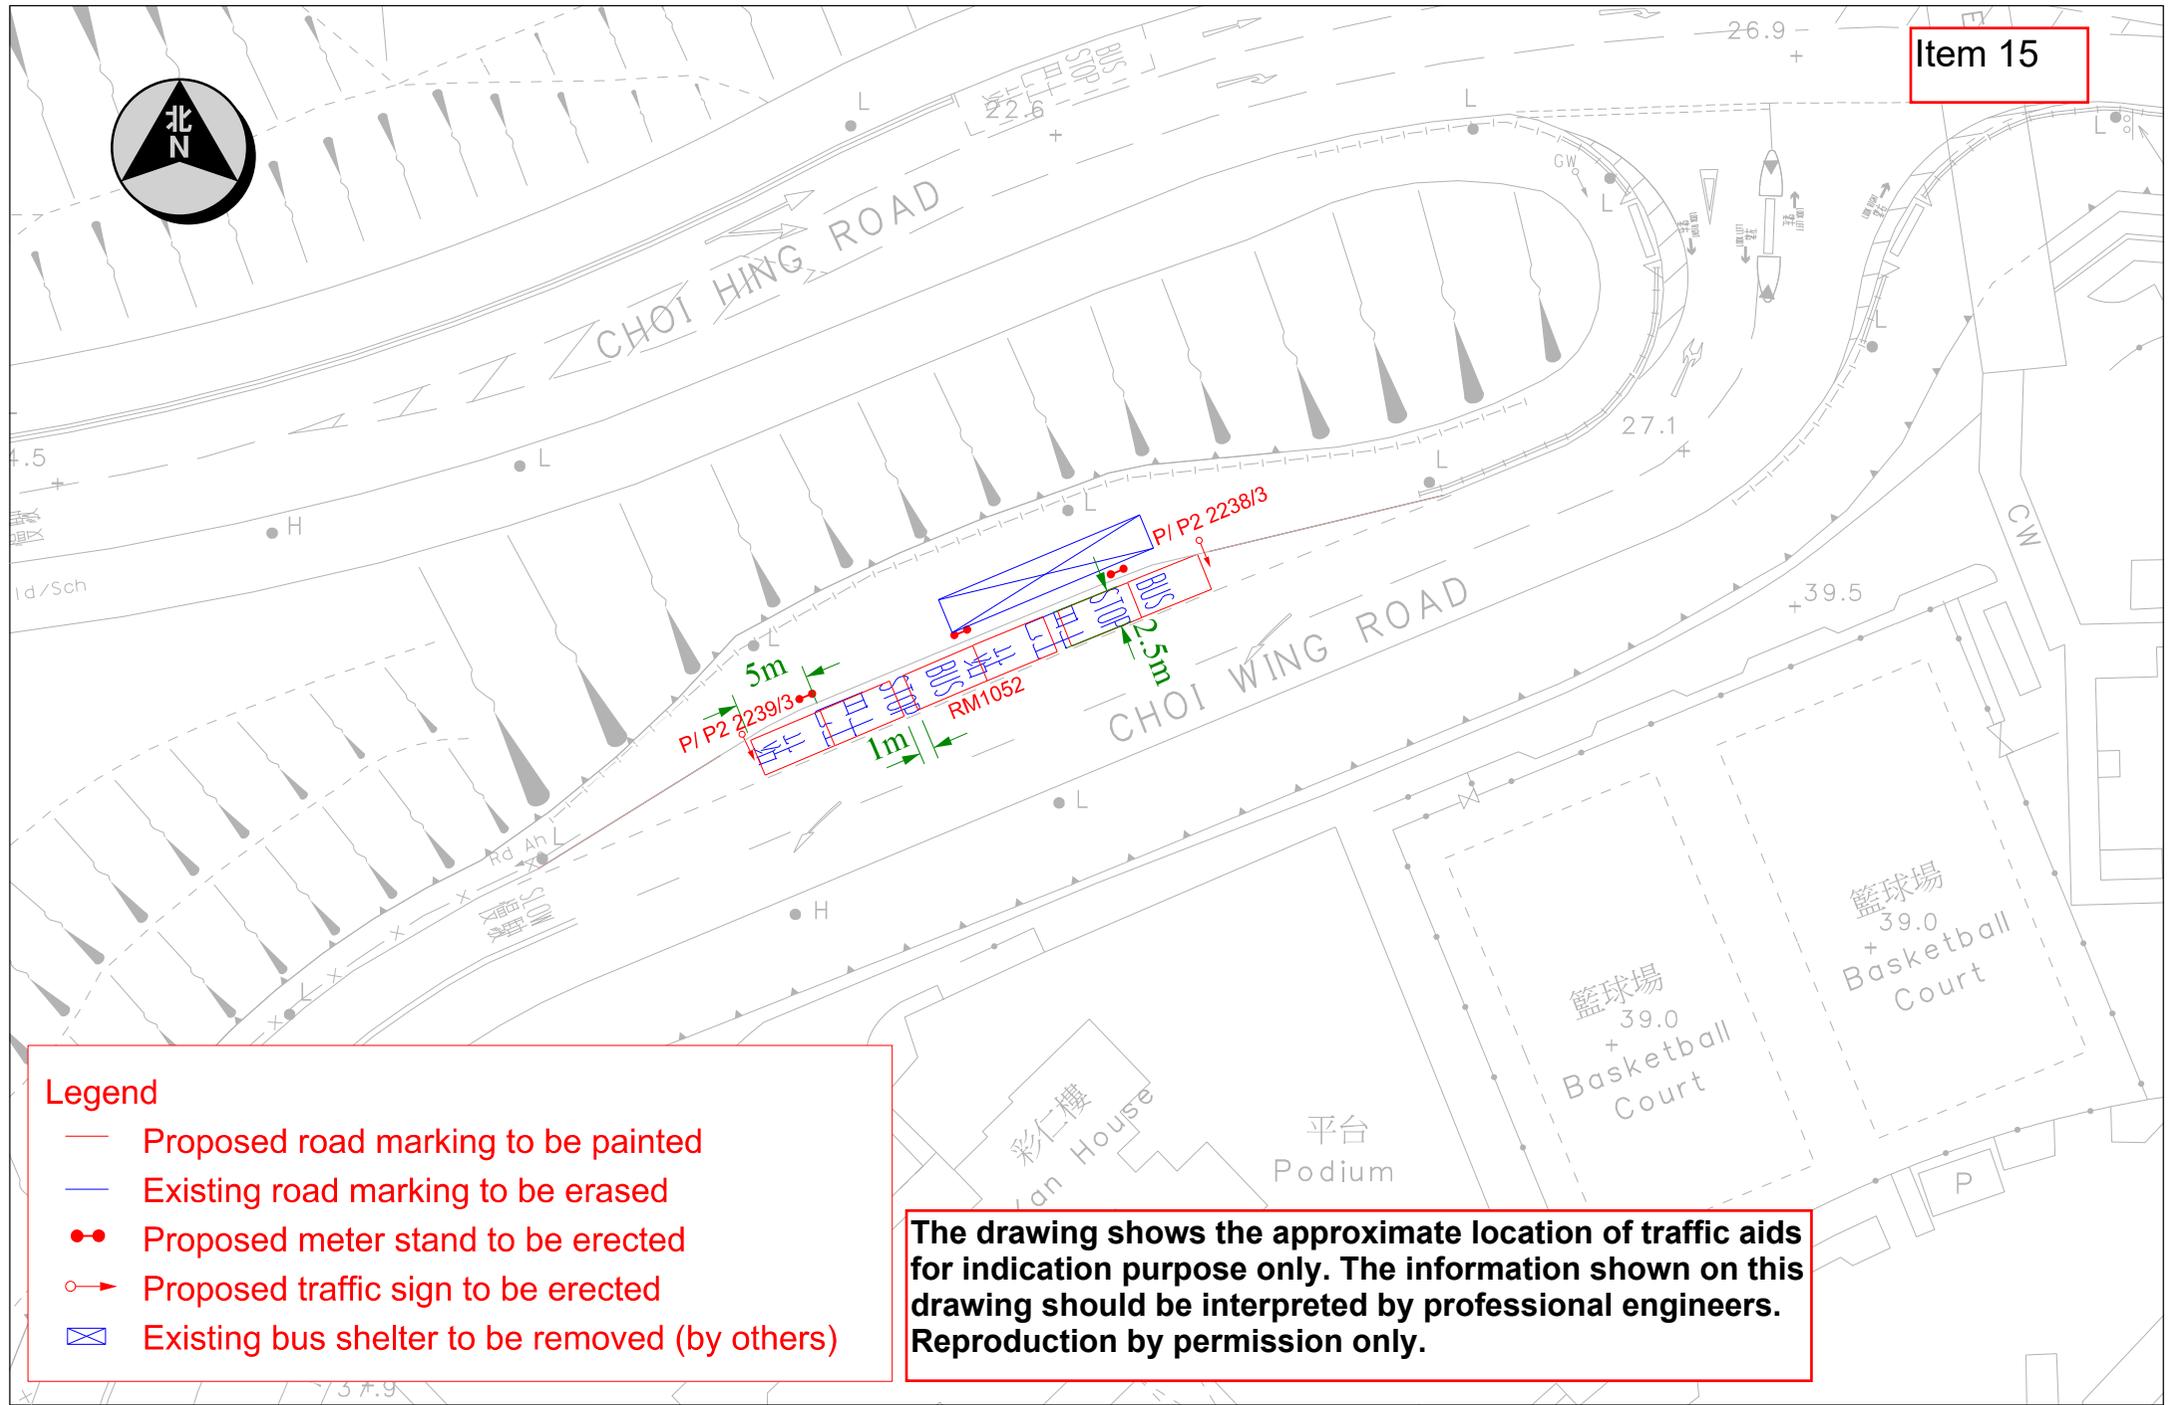

**Legend**

- Proposed road marking to be painted
- Existing road marking to be erased
- Proposed meter stand to be erected
- ➔ Proposed traffic sign to be erected
- Existing bus shelter to be removed (by others)

**The drawing shows the approximate location of traffic aids for indication purpose only. The information shown on this drawing should be interpreted by professional engineers. Reproduction by permission only.**